



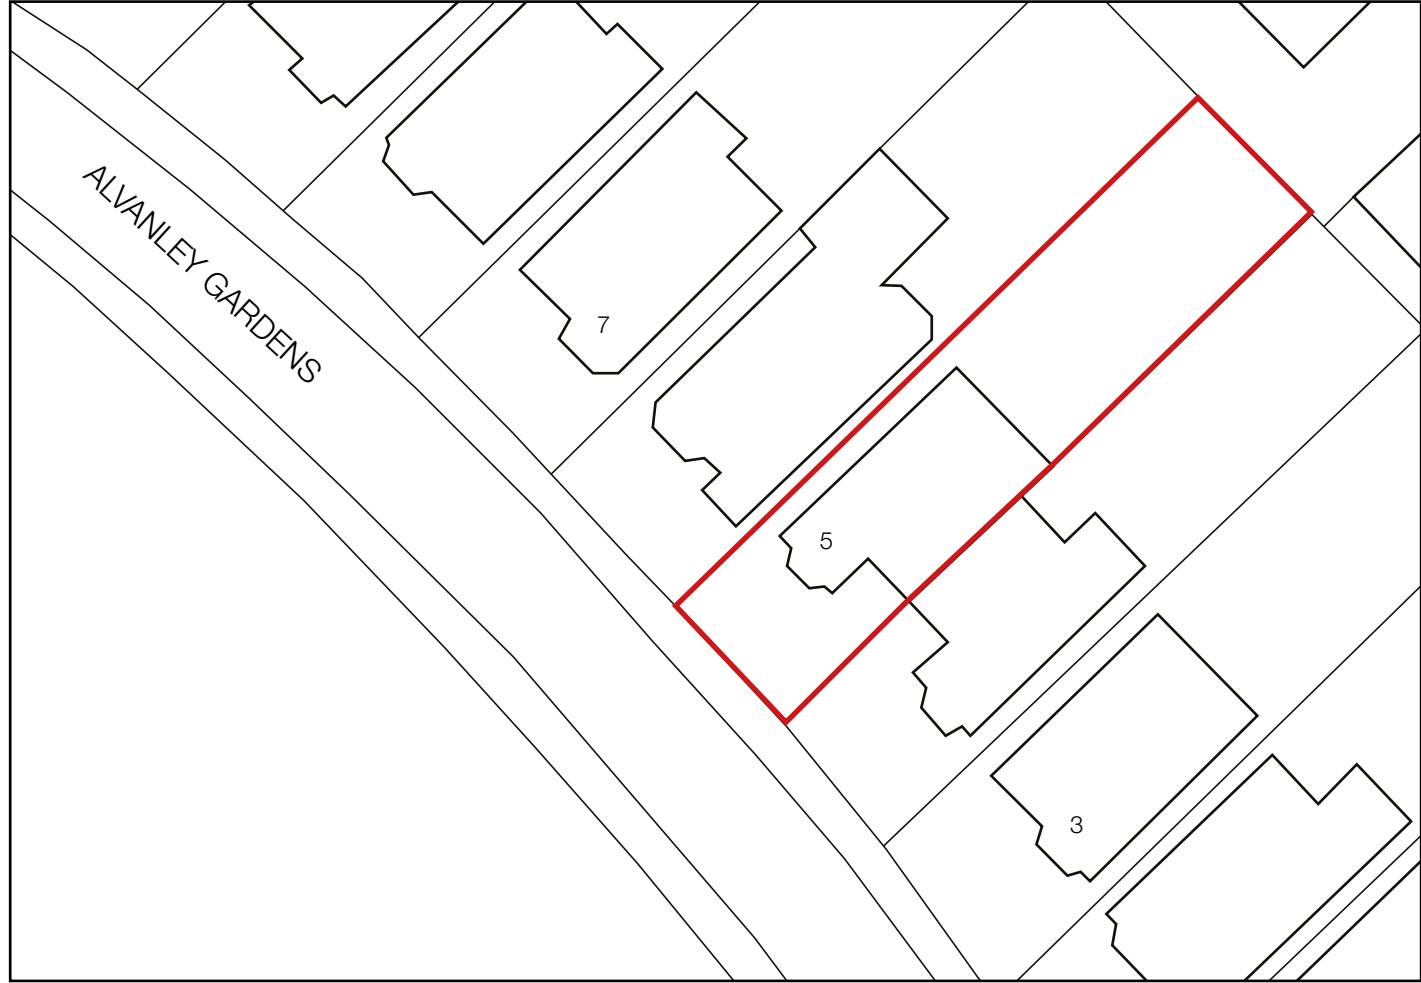


Google Earth Plan View

DRAWING: Existing Site Plan
CLIENT: Christina Drews
PROJECT: 5 Alvanley Gardens, London NW6 1JD

SCALE AT A3: 1 : 500
DRAWING NO: 446_00
DATE: 27/03/25

 


BENEDETTIARCHITECTS
70 Cowcross St, London EC1M 6EJ
020 3475 7500
<https://www.benedettiarchitects.com/>

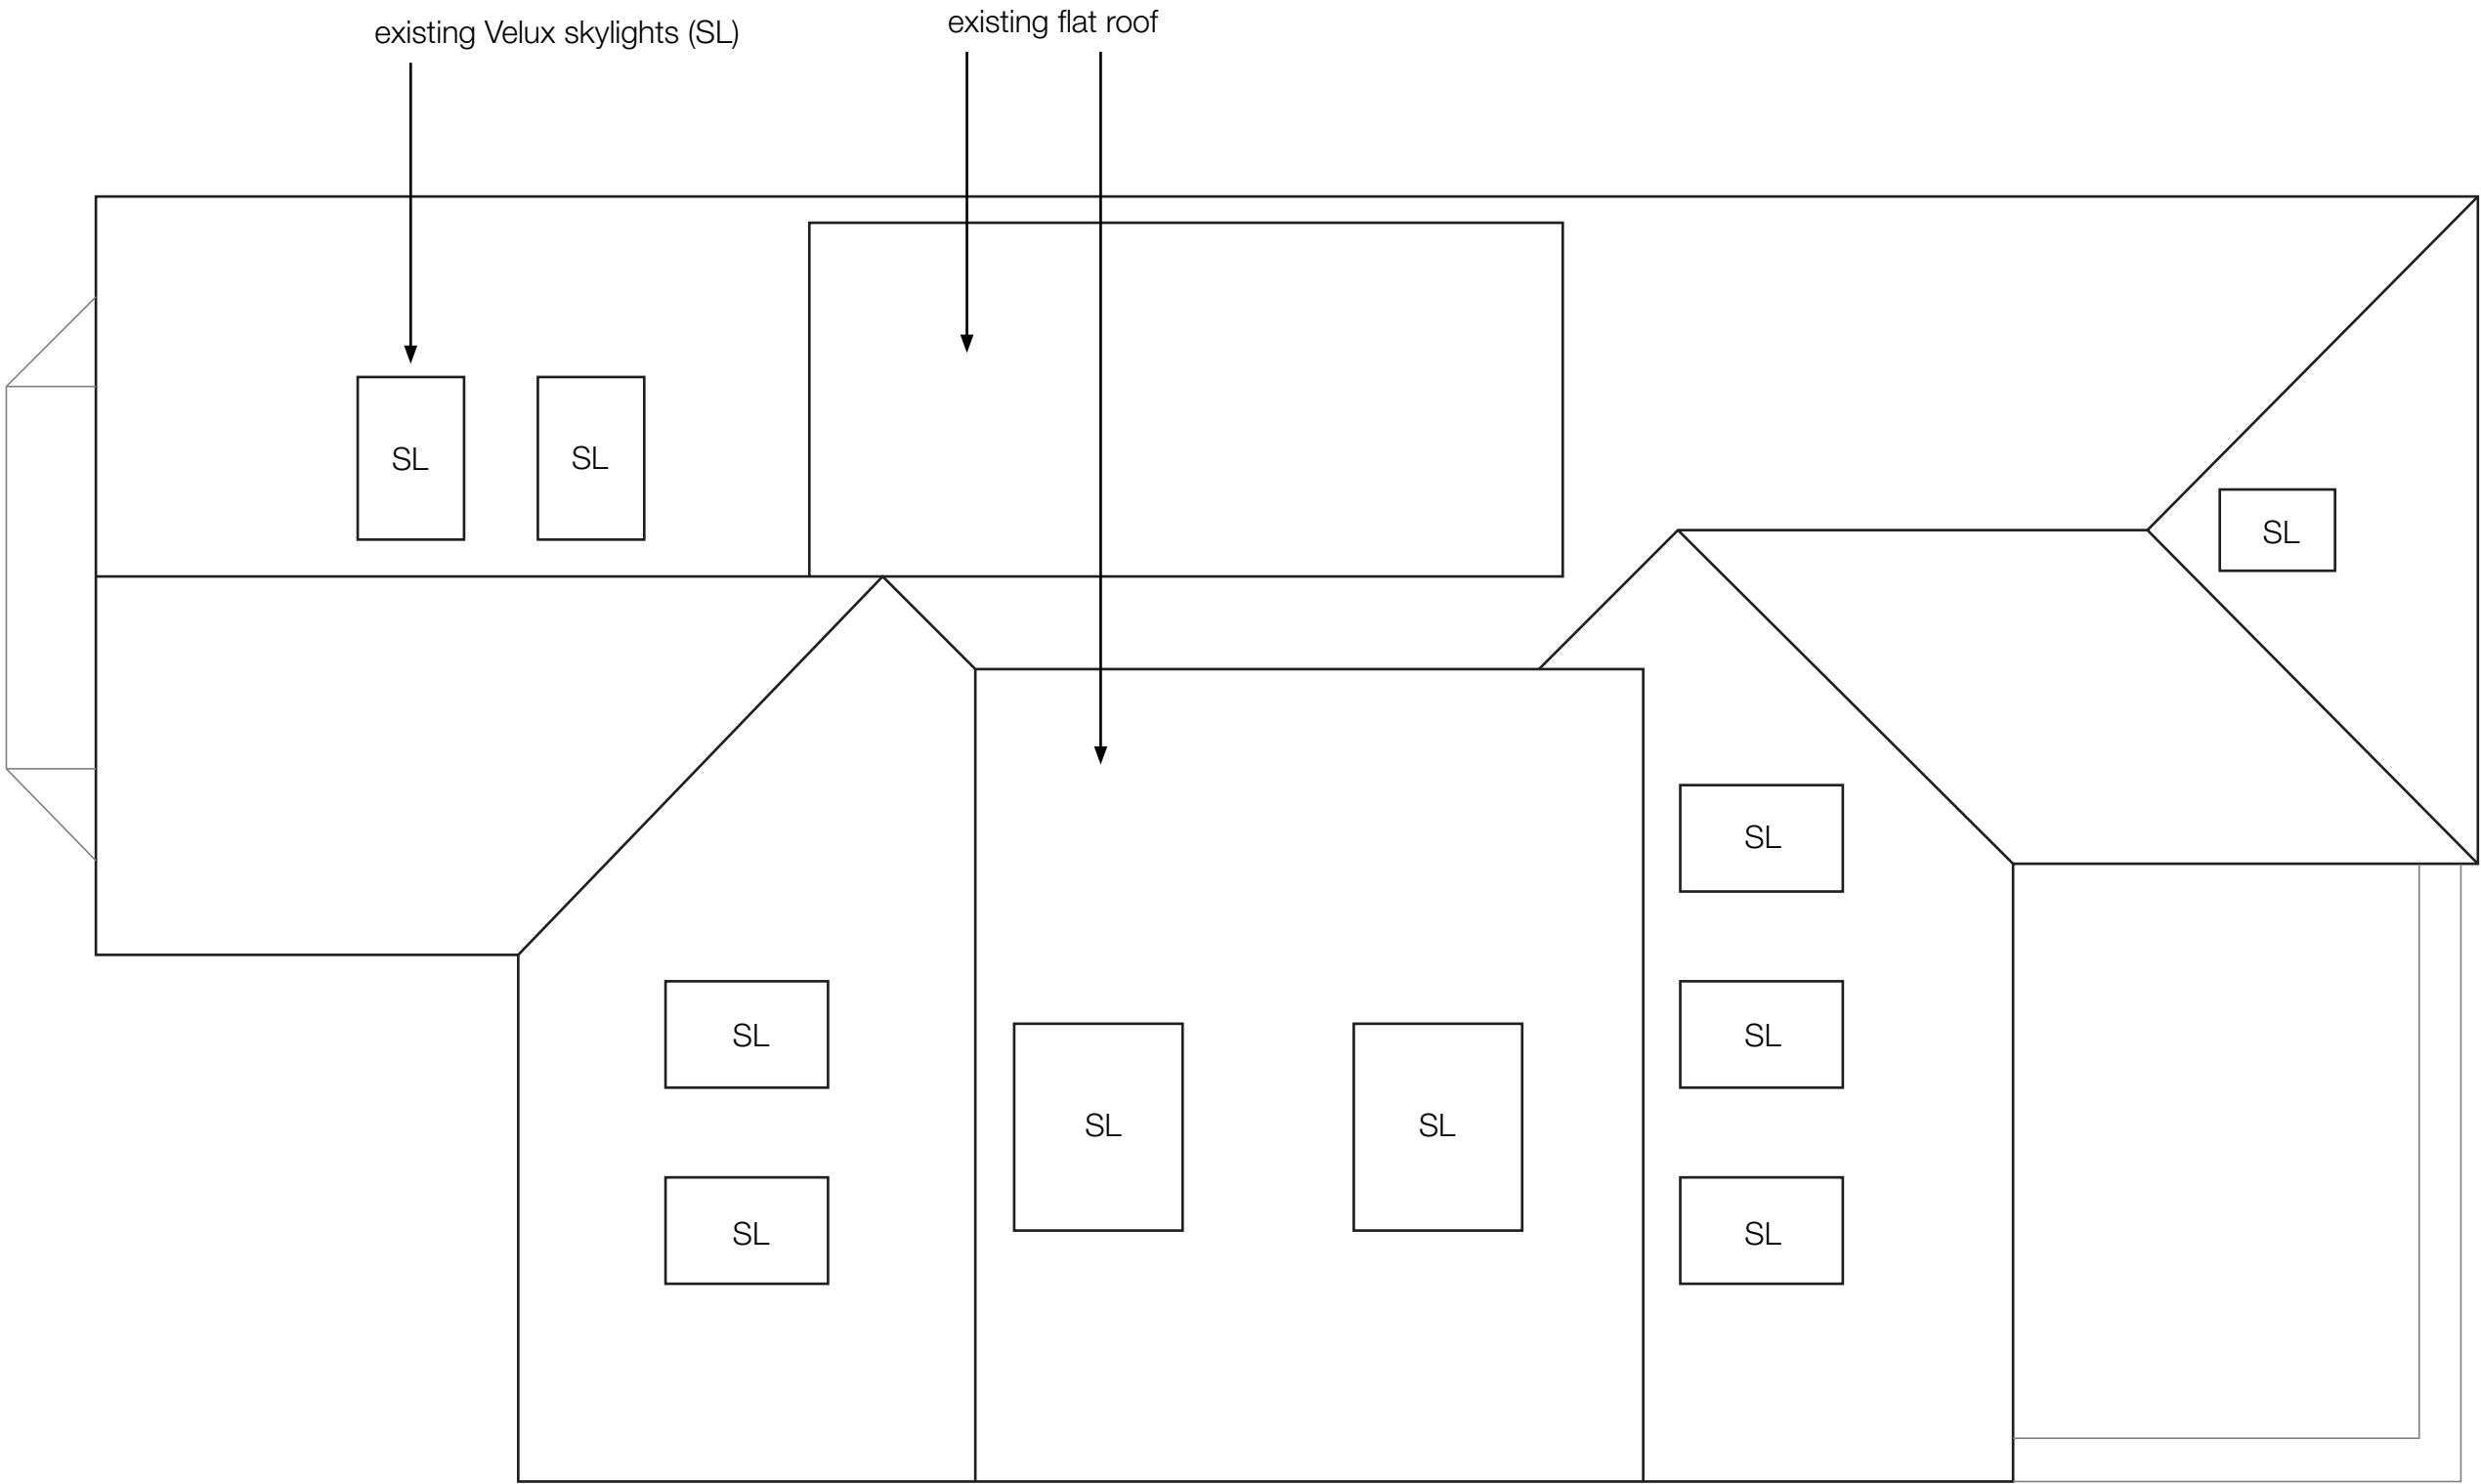


DRAWING: Existing Roof Plan
CLIENT: Christina Drews
PROJECT: 5 Alvanley Gardens, London NW6 1JD

SCALE AT A3: 1 : 50
DRAWING NO: 446_01
DATE: 27/03/25

 


BENEDETTIARCHITECTS
70 Cowcross St, London EC1M 6EJ
020 3475 7500
<https://www.benedettiarchitects.com/>

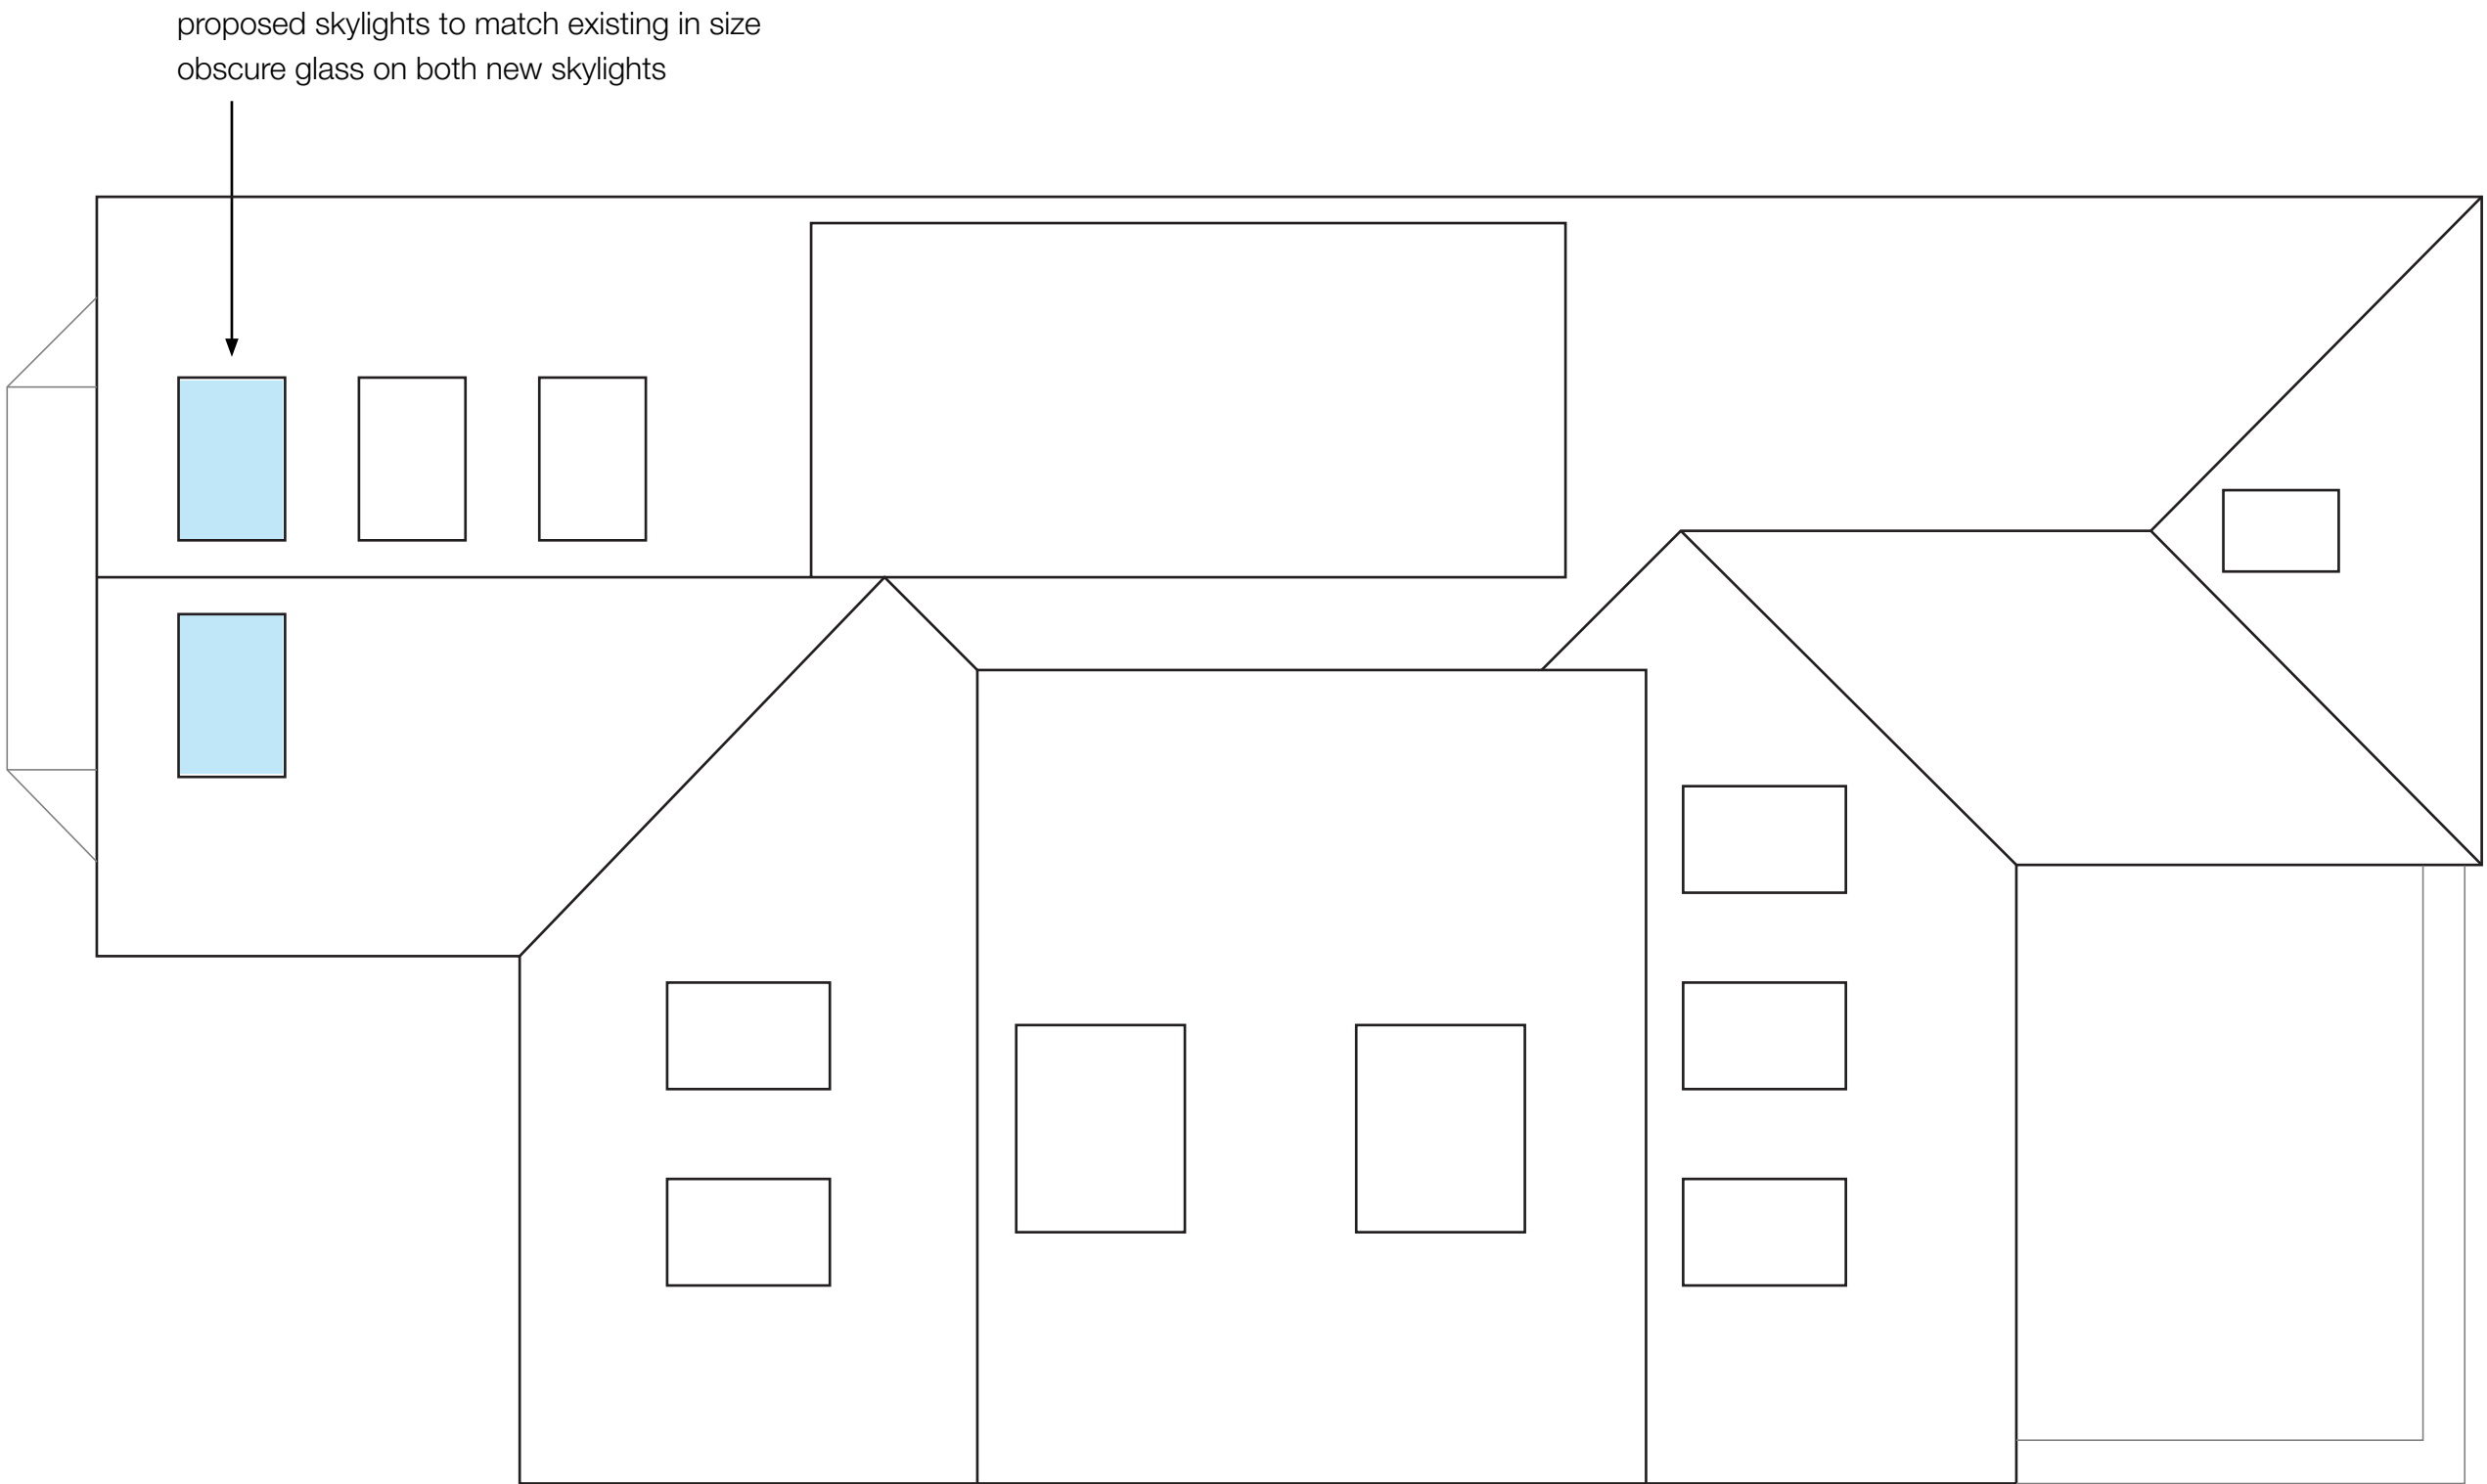

DRAWING: Proposed Roof Plan
CLIENT: Christina Drews
PROJECT: 5 Alvanley Gardens, London NW6 1JD

SCALE AT A3: 1 : 50
DRAWING NO: 446_02
DATE: 27/03/25

 

BENEDETTIARCHITECTS
70 Cowcross St, London EC1M 6EJ
020 3475 7500
<https://www.benedettiarchitects.com/>

proposed skylight location



proposed skylight location



IMAGES: Existing Site Photos
CLIENT: Christina Drews
PROJECT: 5 Alvanley Gardens, London NW6 1JD

SCALE AT A3:
DRAWING NUMBER: 446_03
DATE: 27/03/25

BENEDETTIARCHITECTS
70 Cowcross St, London EC1M 6EJ
020 3475 7500
<https://www.benedettiarchitects.com/>