

Site boundary line

1m2m3m



Scale

EXISTING
GROUND FLOOR PLAN



HOUSEHOLDER
PLANNING

NOTES:
All dimensions must be confirmed on site and verified with the Architect. Any discrepancies on the drawing must be reported to the Architect prior to any works being carried out on site.
Do not scale off drawing.
The copyright of this schedule / drawing remains with the Architect. No part of this schedule / drawing may be reproduced in any form or by any means without the written permission of Nicholas Lee Architects.


Project Title	
Briardale Gardens	
Job No.	Sheet Title
1218	Existing GF Plan
Stage	Scale
Planning	1:50 @ A3
Drawn By	Date
OL	13.03.2025
Reviewed By	CAD File Name
NL	1218 - Briardale Gardens - EP-001

nicholas lee architects ltd


34A Rosslyn Hill, London NW3 1NH
Tel: 020 7435 9315 www.nleearchitects.com

Site boundary line

Site boundary line

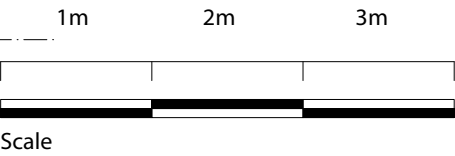

EXISTING
FIRST FLOOR PLAN

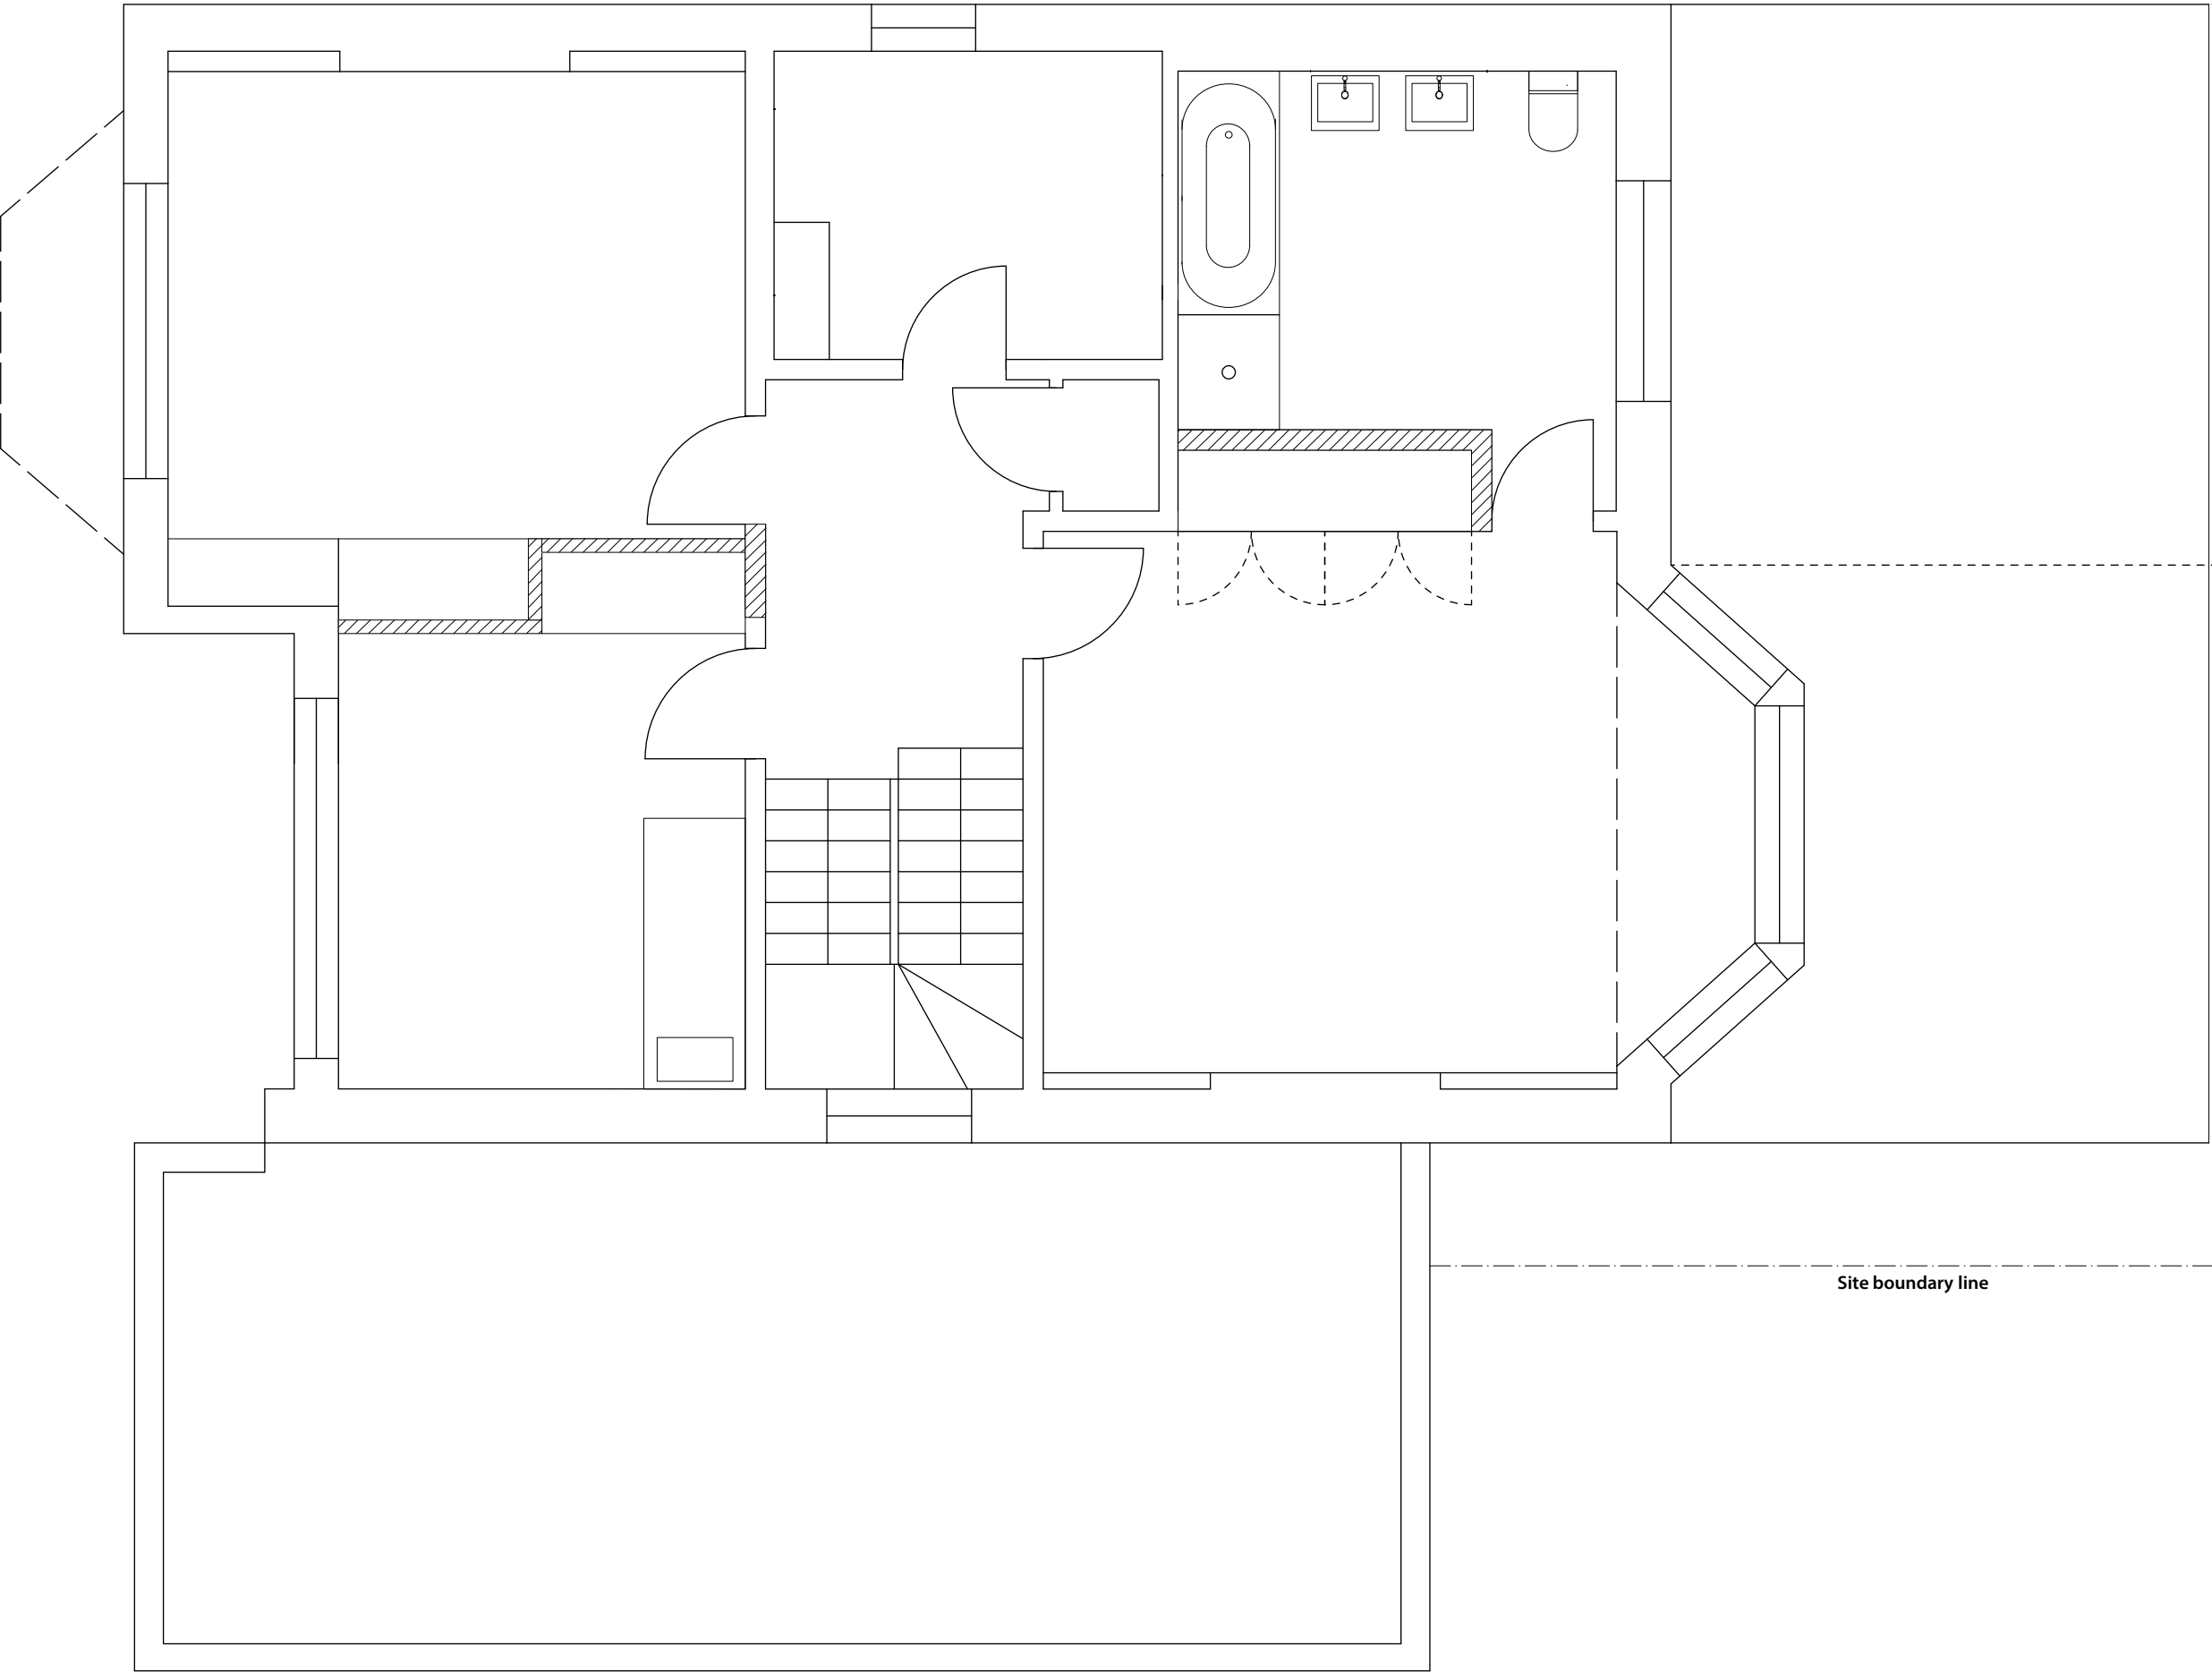

HOUSEHOLDER
PLANNING


Site boundary line

NOTES:
All dimensions must be confirmed on site and verified with the Architect. Any discrepancies on the drawing must be reported to the Architect prior to any works being carried out on site.
Do not scale off drawing.
The copyright of this schedule / drawing remains with the Architect. No part of this schedule / drawing may be reproduced in any form or by any means without the written permission of Nicholas Lee Architects.

Project Title	
Briardale Gardens	
Job No.	Sheet Title
1218	Existing FF Plan
Stage	Scale
Planning	1:50 @ A3
Drawn By	Date
OL	13.03.2025
Reviewed By	CAD File Name
NL	1218 - Briardale Gardens - EP-002


nicholas lee architects ltd

34A Rosslyn Hill, London NW3 1NH
Tel: 020 7435 9315 www.nleearchitects.com

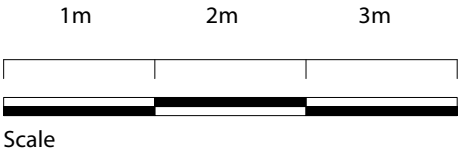

EXISTING

SECOND FLOOR PLAN

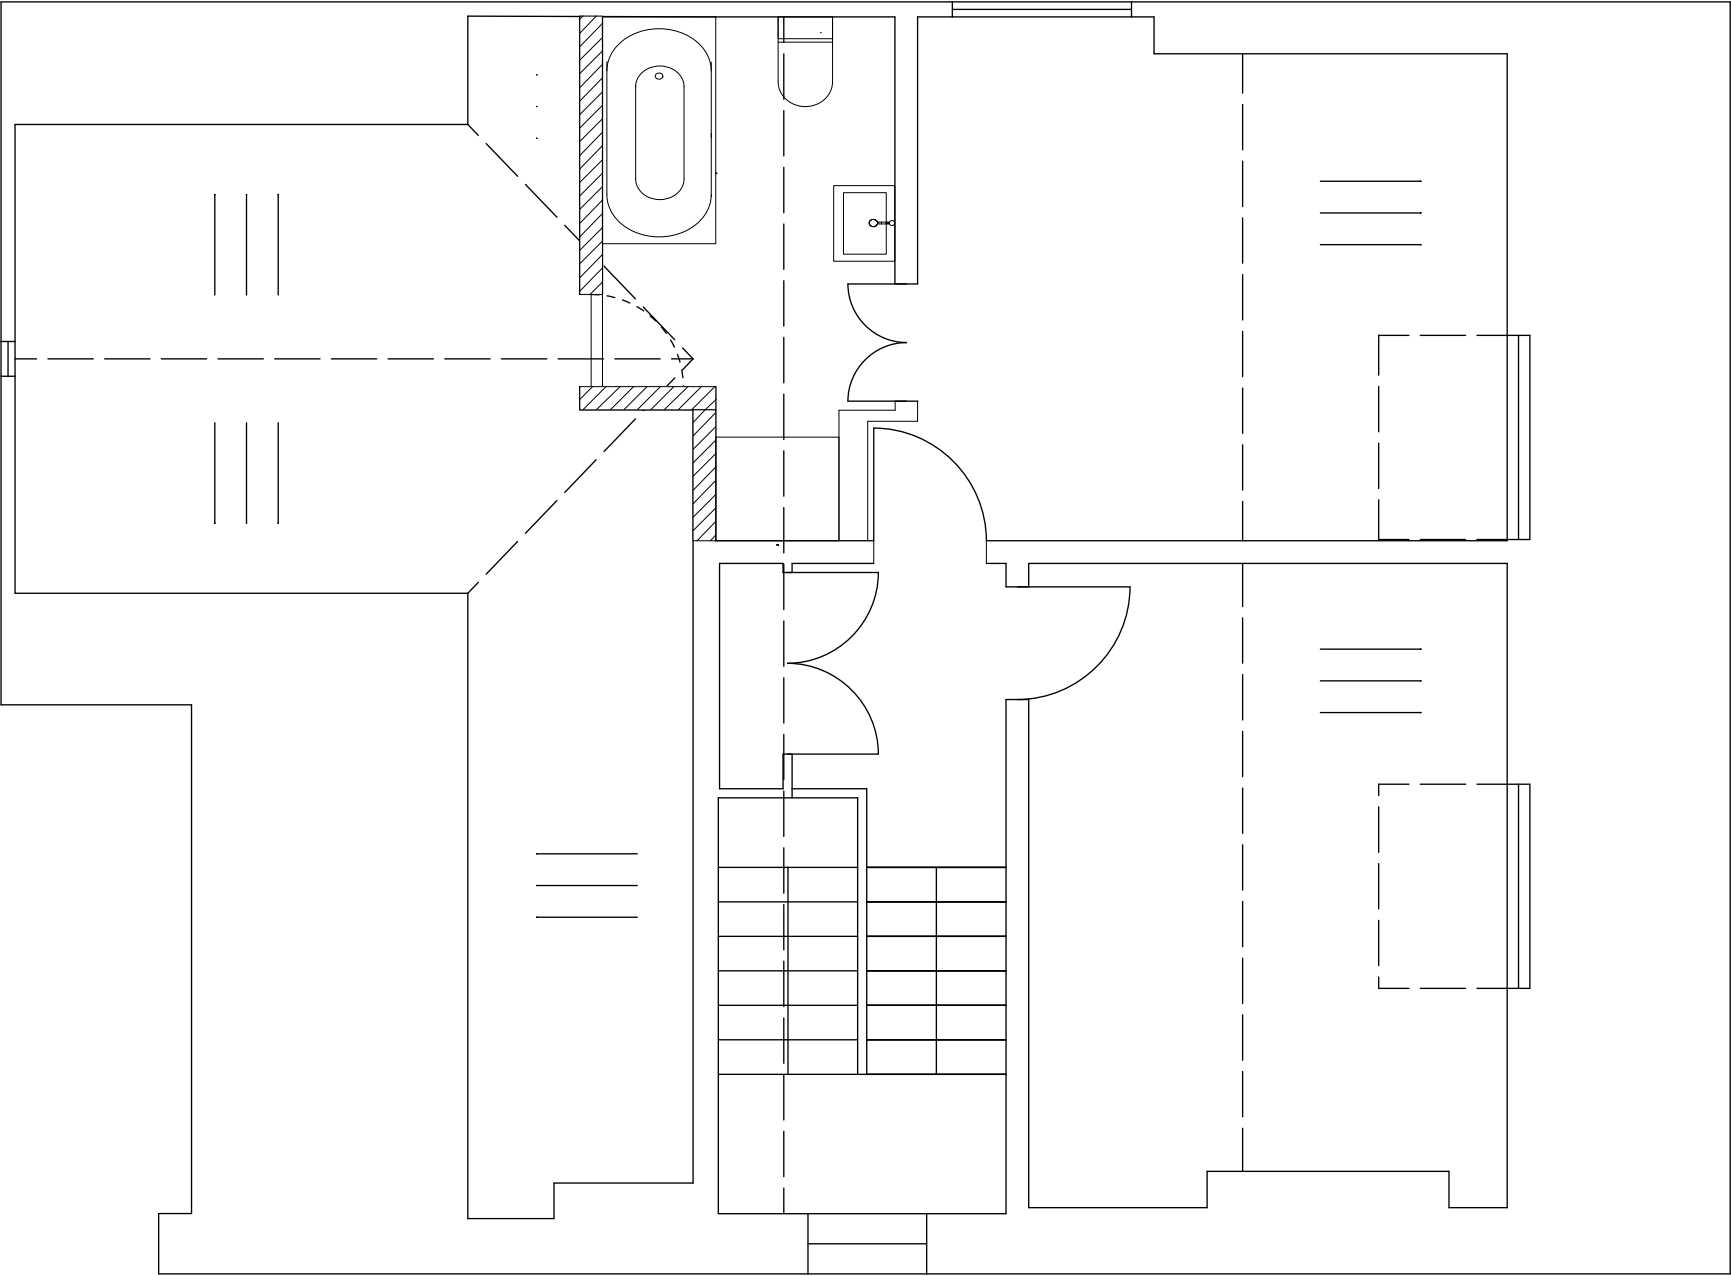

HOUSEHOLDER

PLANNING

NOTES:

All dimensions must be confirmed on site and verified with the Architect. Any discrepancies on the drawing must be reported to the Architect prior to any works being carried out on site.


Do not scale off drawing.

The copyright of this schedule / drawing remains with the Architect. No part of this schedule / drawing may be reproduced in any form or by any means without the written permission of Nicholas Lee Architects.

Project Title	
Briardale Gardens	
Job No.	Sheet Title
1218	Existing SF Plan
Stage	Scale
Planning	1:50 @ A3
Drawn By	Date
OL	13.03.2025
Reviewed By	CAD File Name
NL	1218 - Briardale Gardens - EP-003

nicholas lee architects ltd


34A Rosslyn Hill, London NW3 1NH
Tel: 020 7435 9315 www.nleearchitects.com

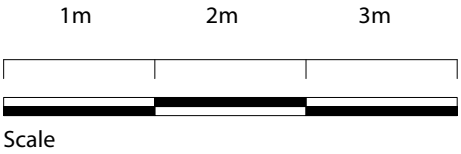

EXISTING
ROOF PLAN



HOUSEHOLDER
PLANNING

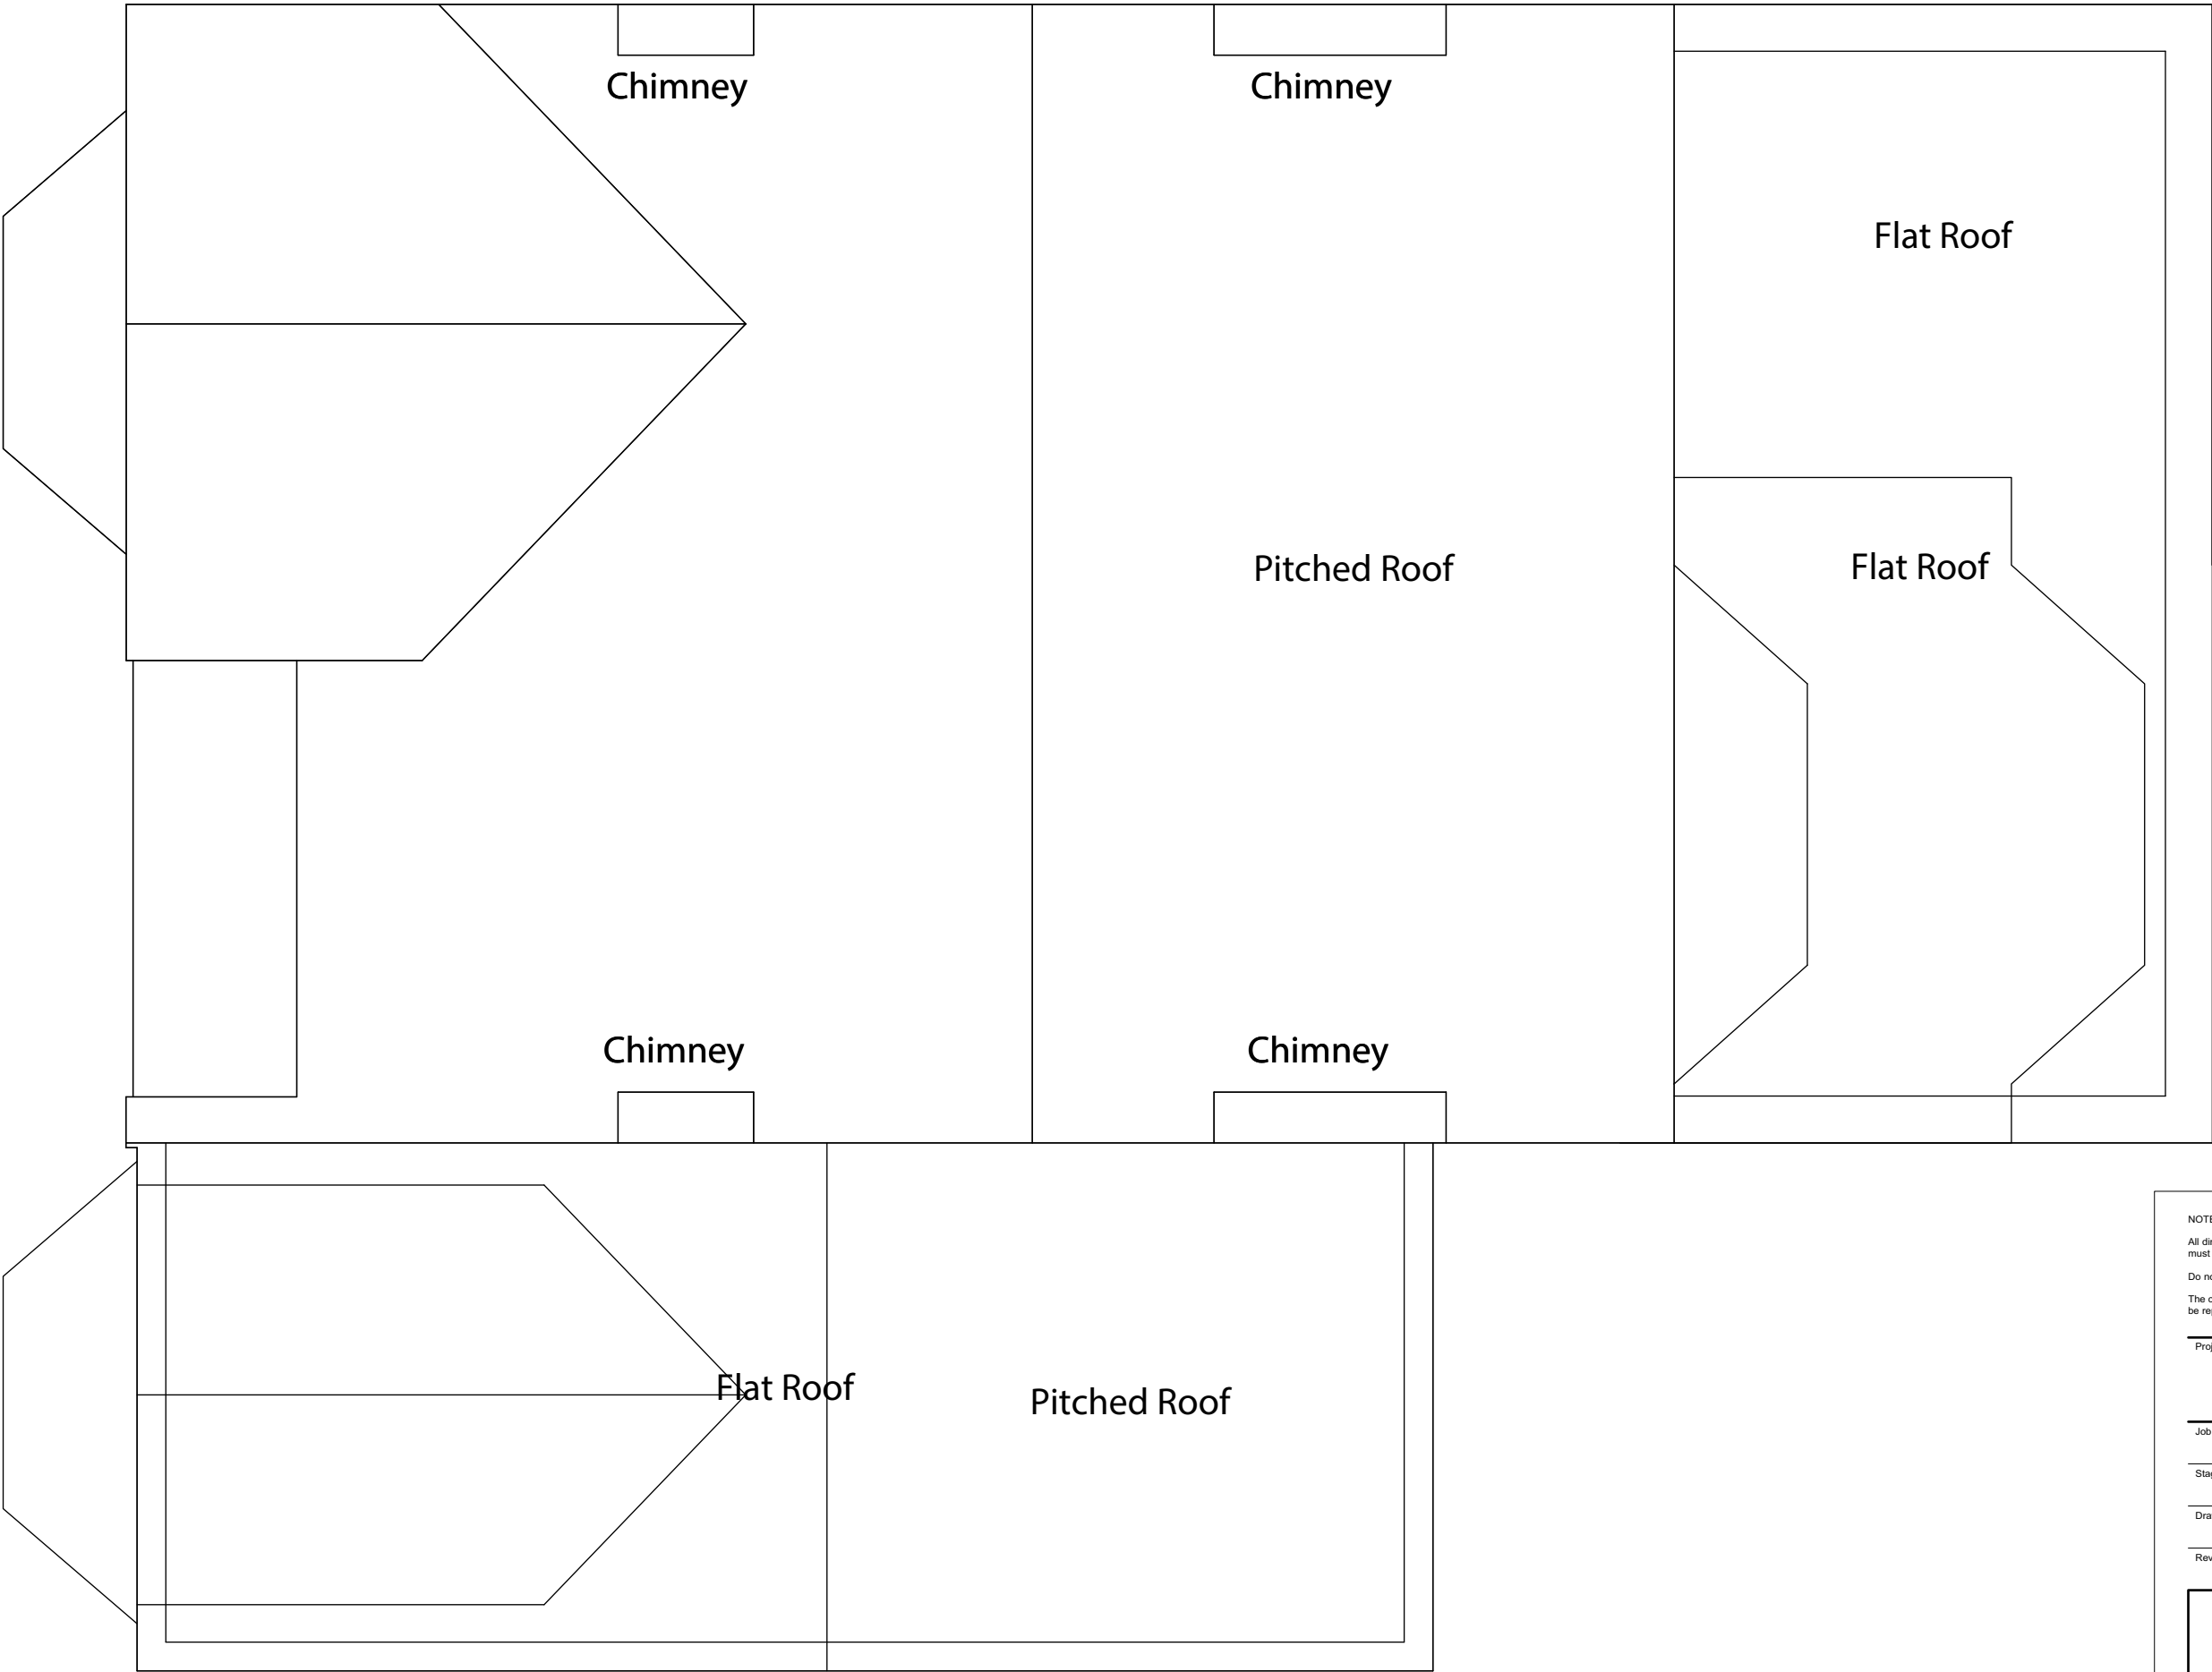

NOTES:

All dimensions must be confirmed on site and verified with the Architect. Any discrepancies on the drawing must be reported to the Architect prior to any works being carried out on site.


Do not scale off drawing.

The copyright of this schedule / drawing remains with the Architect. No part of this schedule / drawing may be reproduced in any form or by any means without the written permission of Nicholas Lee Architects.

Project Title	
Briardale Gardens	
Job No.	Sheet Title
1218	Existing Roof Plan
Stage	Scale
Planning	1:50 @ A3
Drawn By	Date
OL	13.03.2025
Reviewed By	CAD File Name
NL	1218 - Briardale Gardens - EP-004

nicholas lee architects ltd

34A Rosslyn Hill, London NW3 1NH
Tel: 020 7435 9315 www.nleearchitects.com

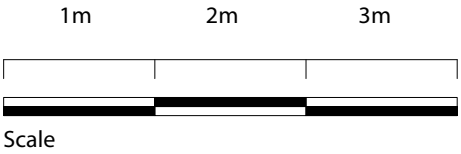

**EXISTING
FRONT ELEVATION**


**HOUSEHOLDER
PLANNING**

NOTES:
All dimensions must be confirmed on site and verified with the Architect. Any discrepancies on the drawing must be reported to the Architect prior to any works being carried out on site.
Do not scale off drawing.
The copyright of this schedule / drawing remains with the Architect. No part of this schedule / drawing may be reproduced in any form or by any means without the written permission of Nicholas Lee Architects.

Project Title	
Briardale Gardens	
Job No.	Sheet Title
1218	Existing Front Elevation
Stage	Scale
Planning	1:50 @ A3
Drawn By	Date
OL	13.03.2025
Reviewed By	CAD File Name
NL	1218 - Briardale Gardens - EE-001

nicholas lee architects ltd

34A Rosslyn Hill, London NW3 1NH
Tel: 020 7435 9315 www.nleearchitects.com

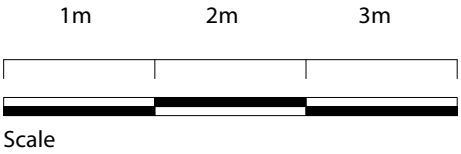

**EXISTING
REAR ELEVATION**

**HOUSEHOLDER
PLANNING**

NOTES:

All dimensions must be confirmed on site and verified with the Architect. Any discrepancies on the drawing must be reported to the Architect prior to any works being carried out on site.

Do not scale off drawing.

The copyright of this schedule / drawing remains with the Architect. No part of this schedule / drawing may be reproduced in any form or by any means without the written permission of Nicholas Lee Architects.

Project Title	
Briardale Gardens	
Job No.	Sheet Title
1218	Existing Rear Elevation
Stage	Scale
Planning	1:50 @ A3
Drawn By	Date
OL	13.03.2025
Reviewed By	CAD File Name
NL	1218 - Briardale Gardens - EE-002

nicholas lee architects ltd

34A Rosslyn Hill, London NW3 1NH
Tel: 020 7435 9315 www.nleearchitects.com