
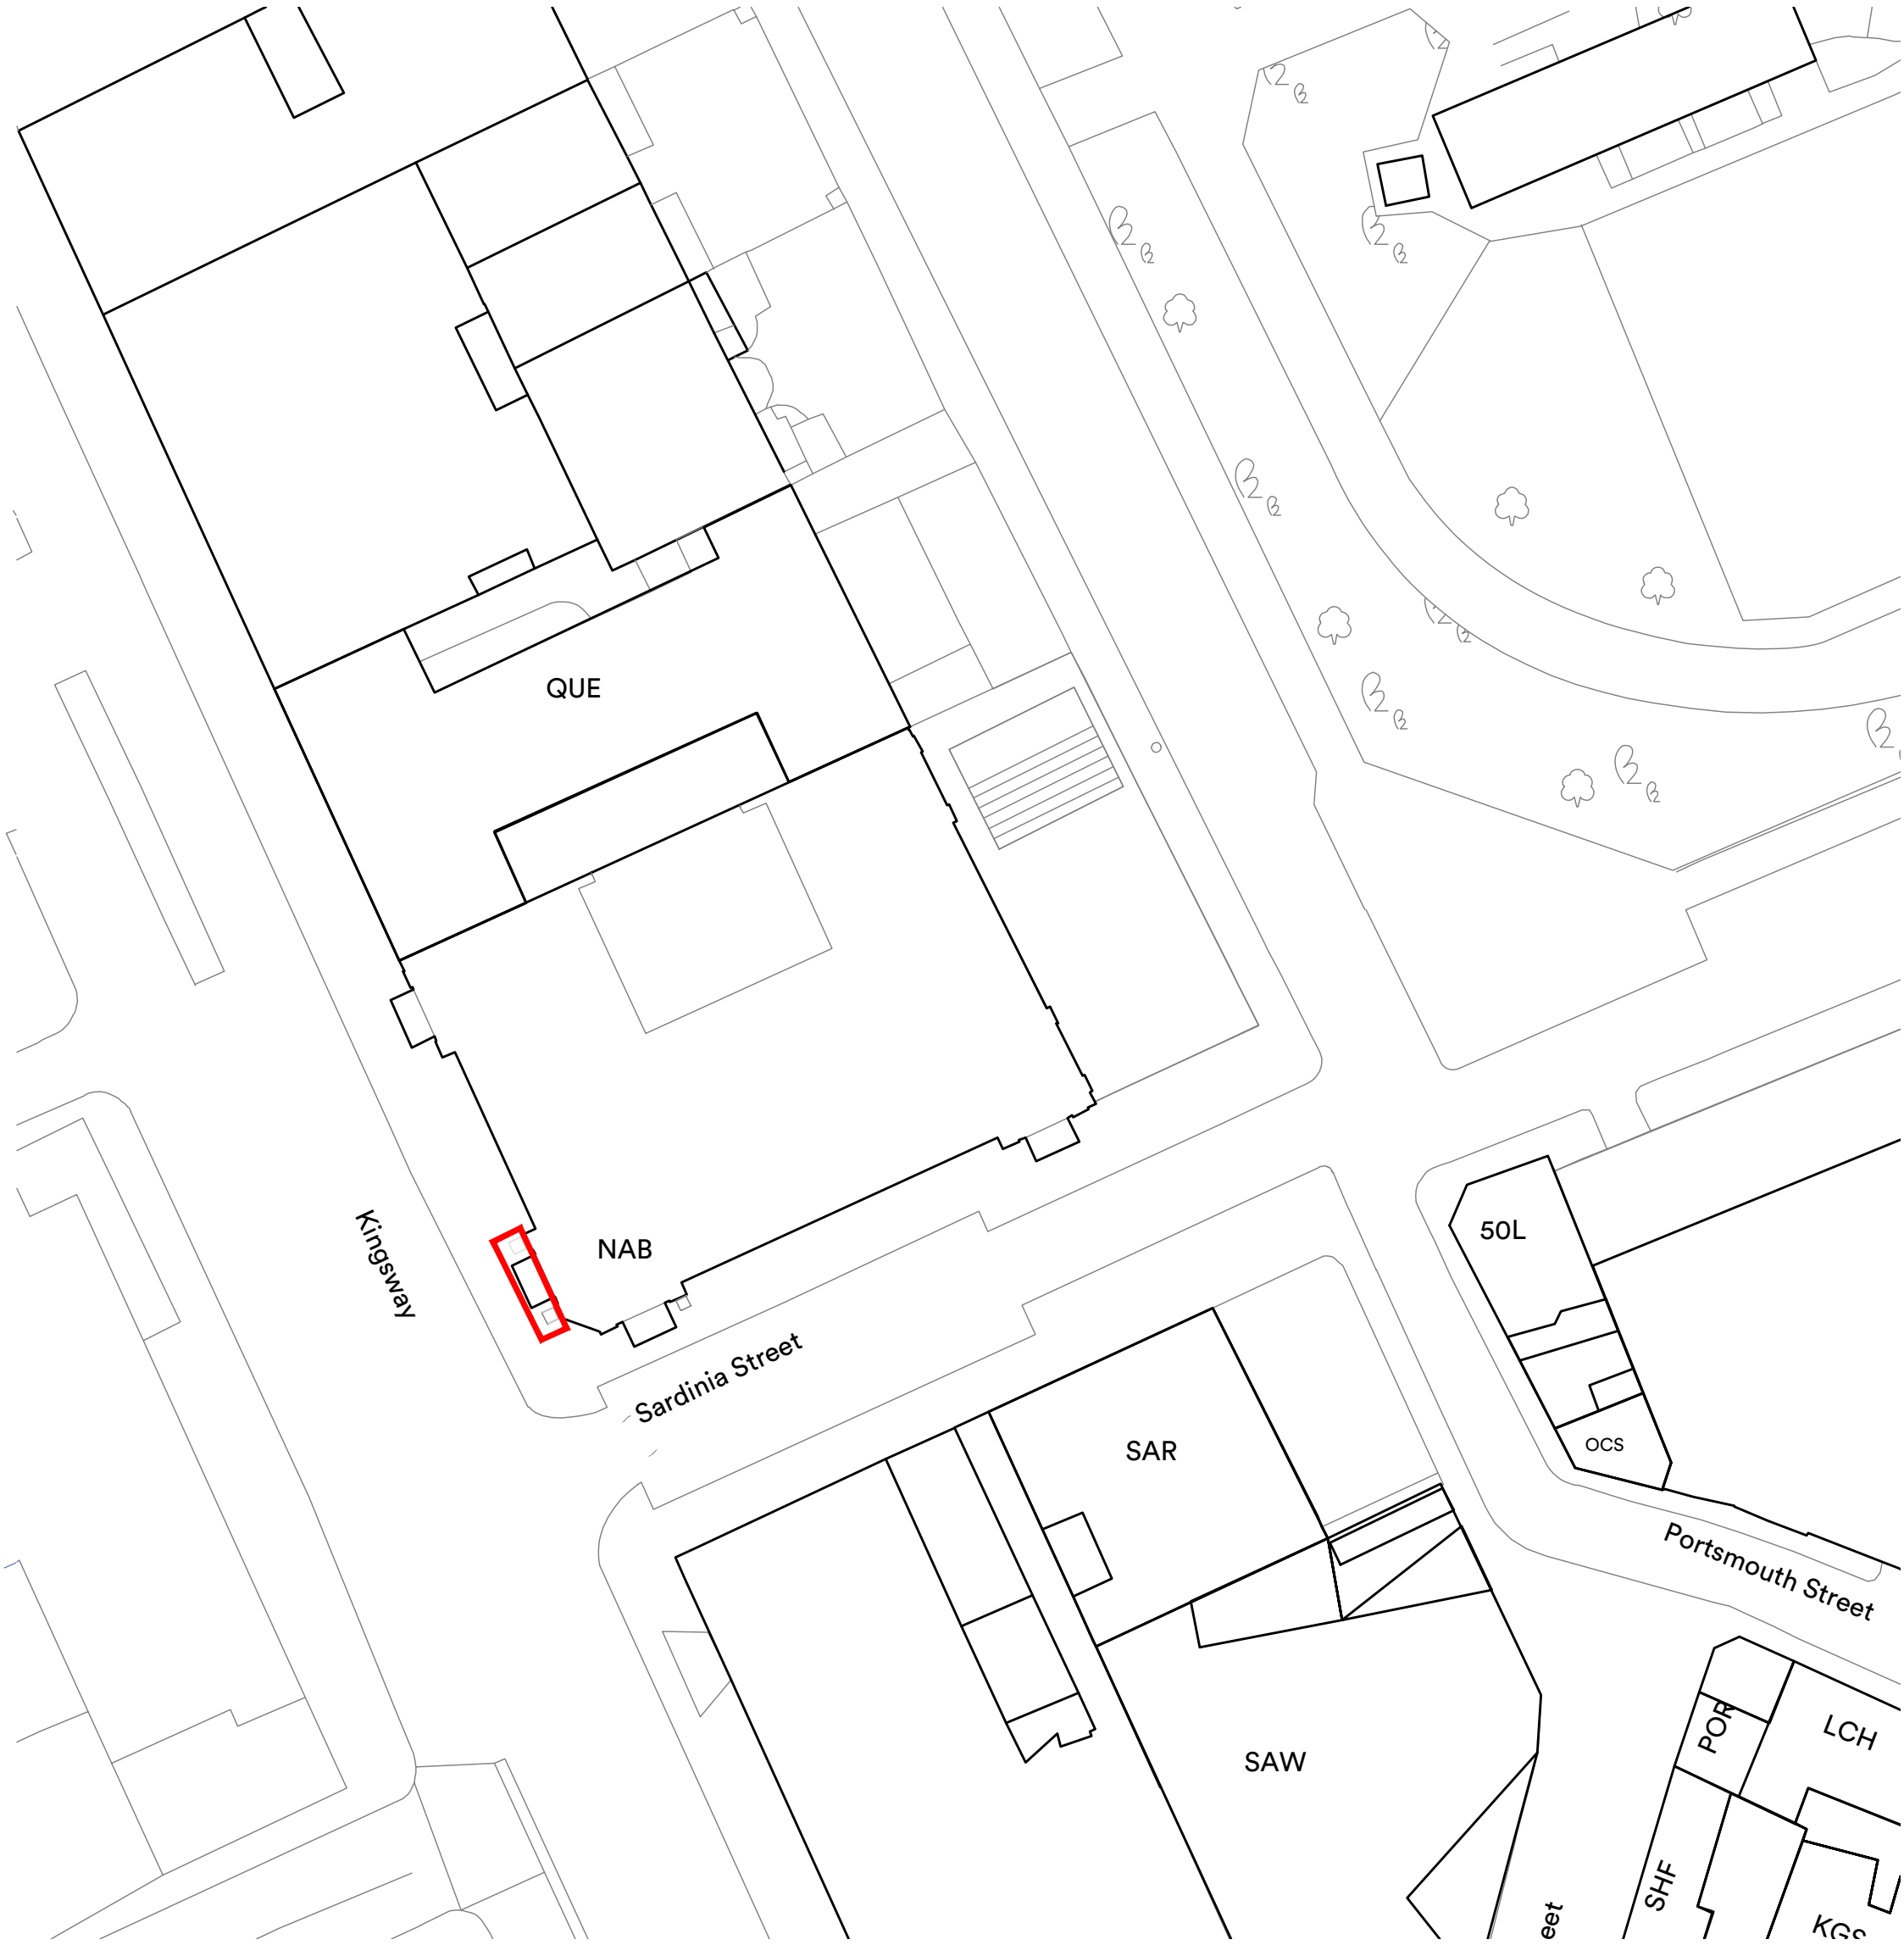


Key

Application boundary

Site Plan

1:500

 

PO1 Issued for planning		24.02.25	as	ck
rev.	description	date	drawn	chkd

client :

LSE

project :

Telephone Boxes
54 Lincoln's Inn Fields
London WC2A 3LJ

drawing title :

Site Plan

FulkersBaileyRussell

London | Basingstoke | Brighton | Bristol | Cardiff | Kings Hill | Manchester
info@fulkers.co.uk // www.fulkers.co.uk // 020 3735 5792

proj no : 24-4751	scale: 1:500 @A2
identifier : 4751-FBR-TB-00-DR-A-101	
status: S4 (Planning)	rev no: P01