



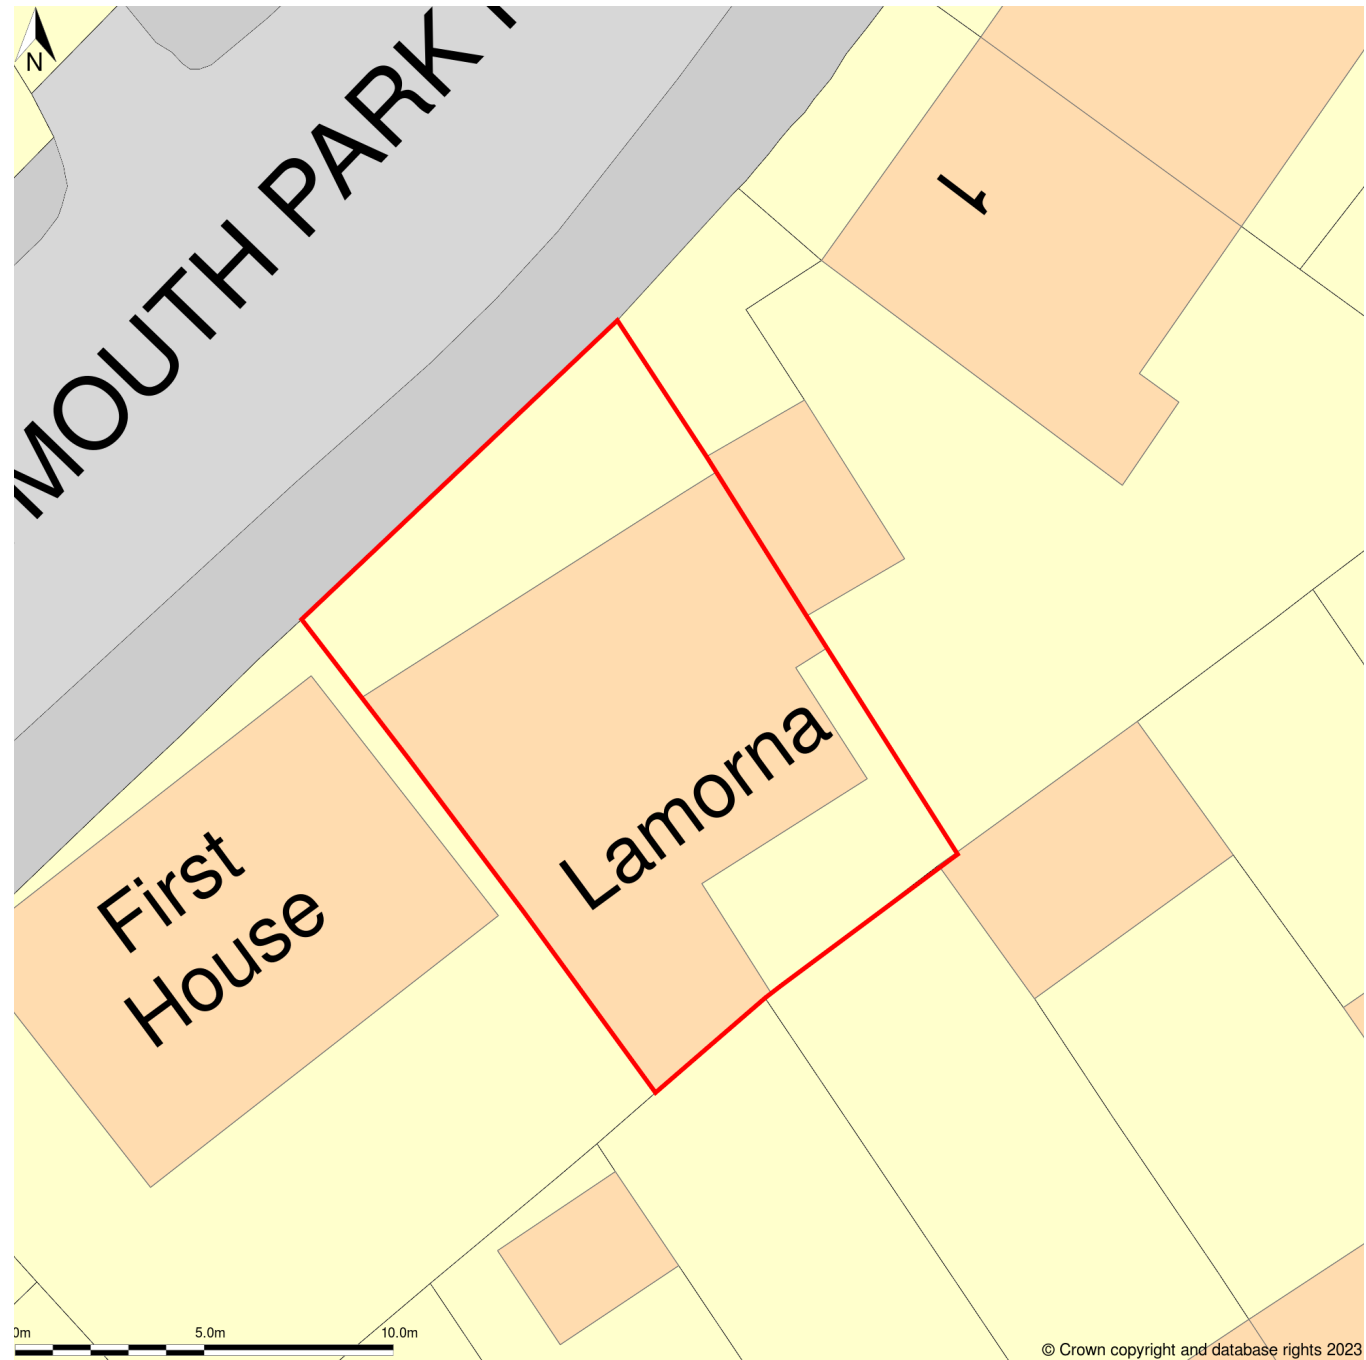

Location Plan 1:1250 @ A3



Block Plan 1:200 @ A3

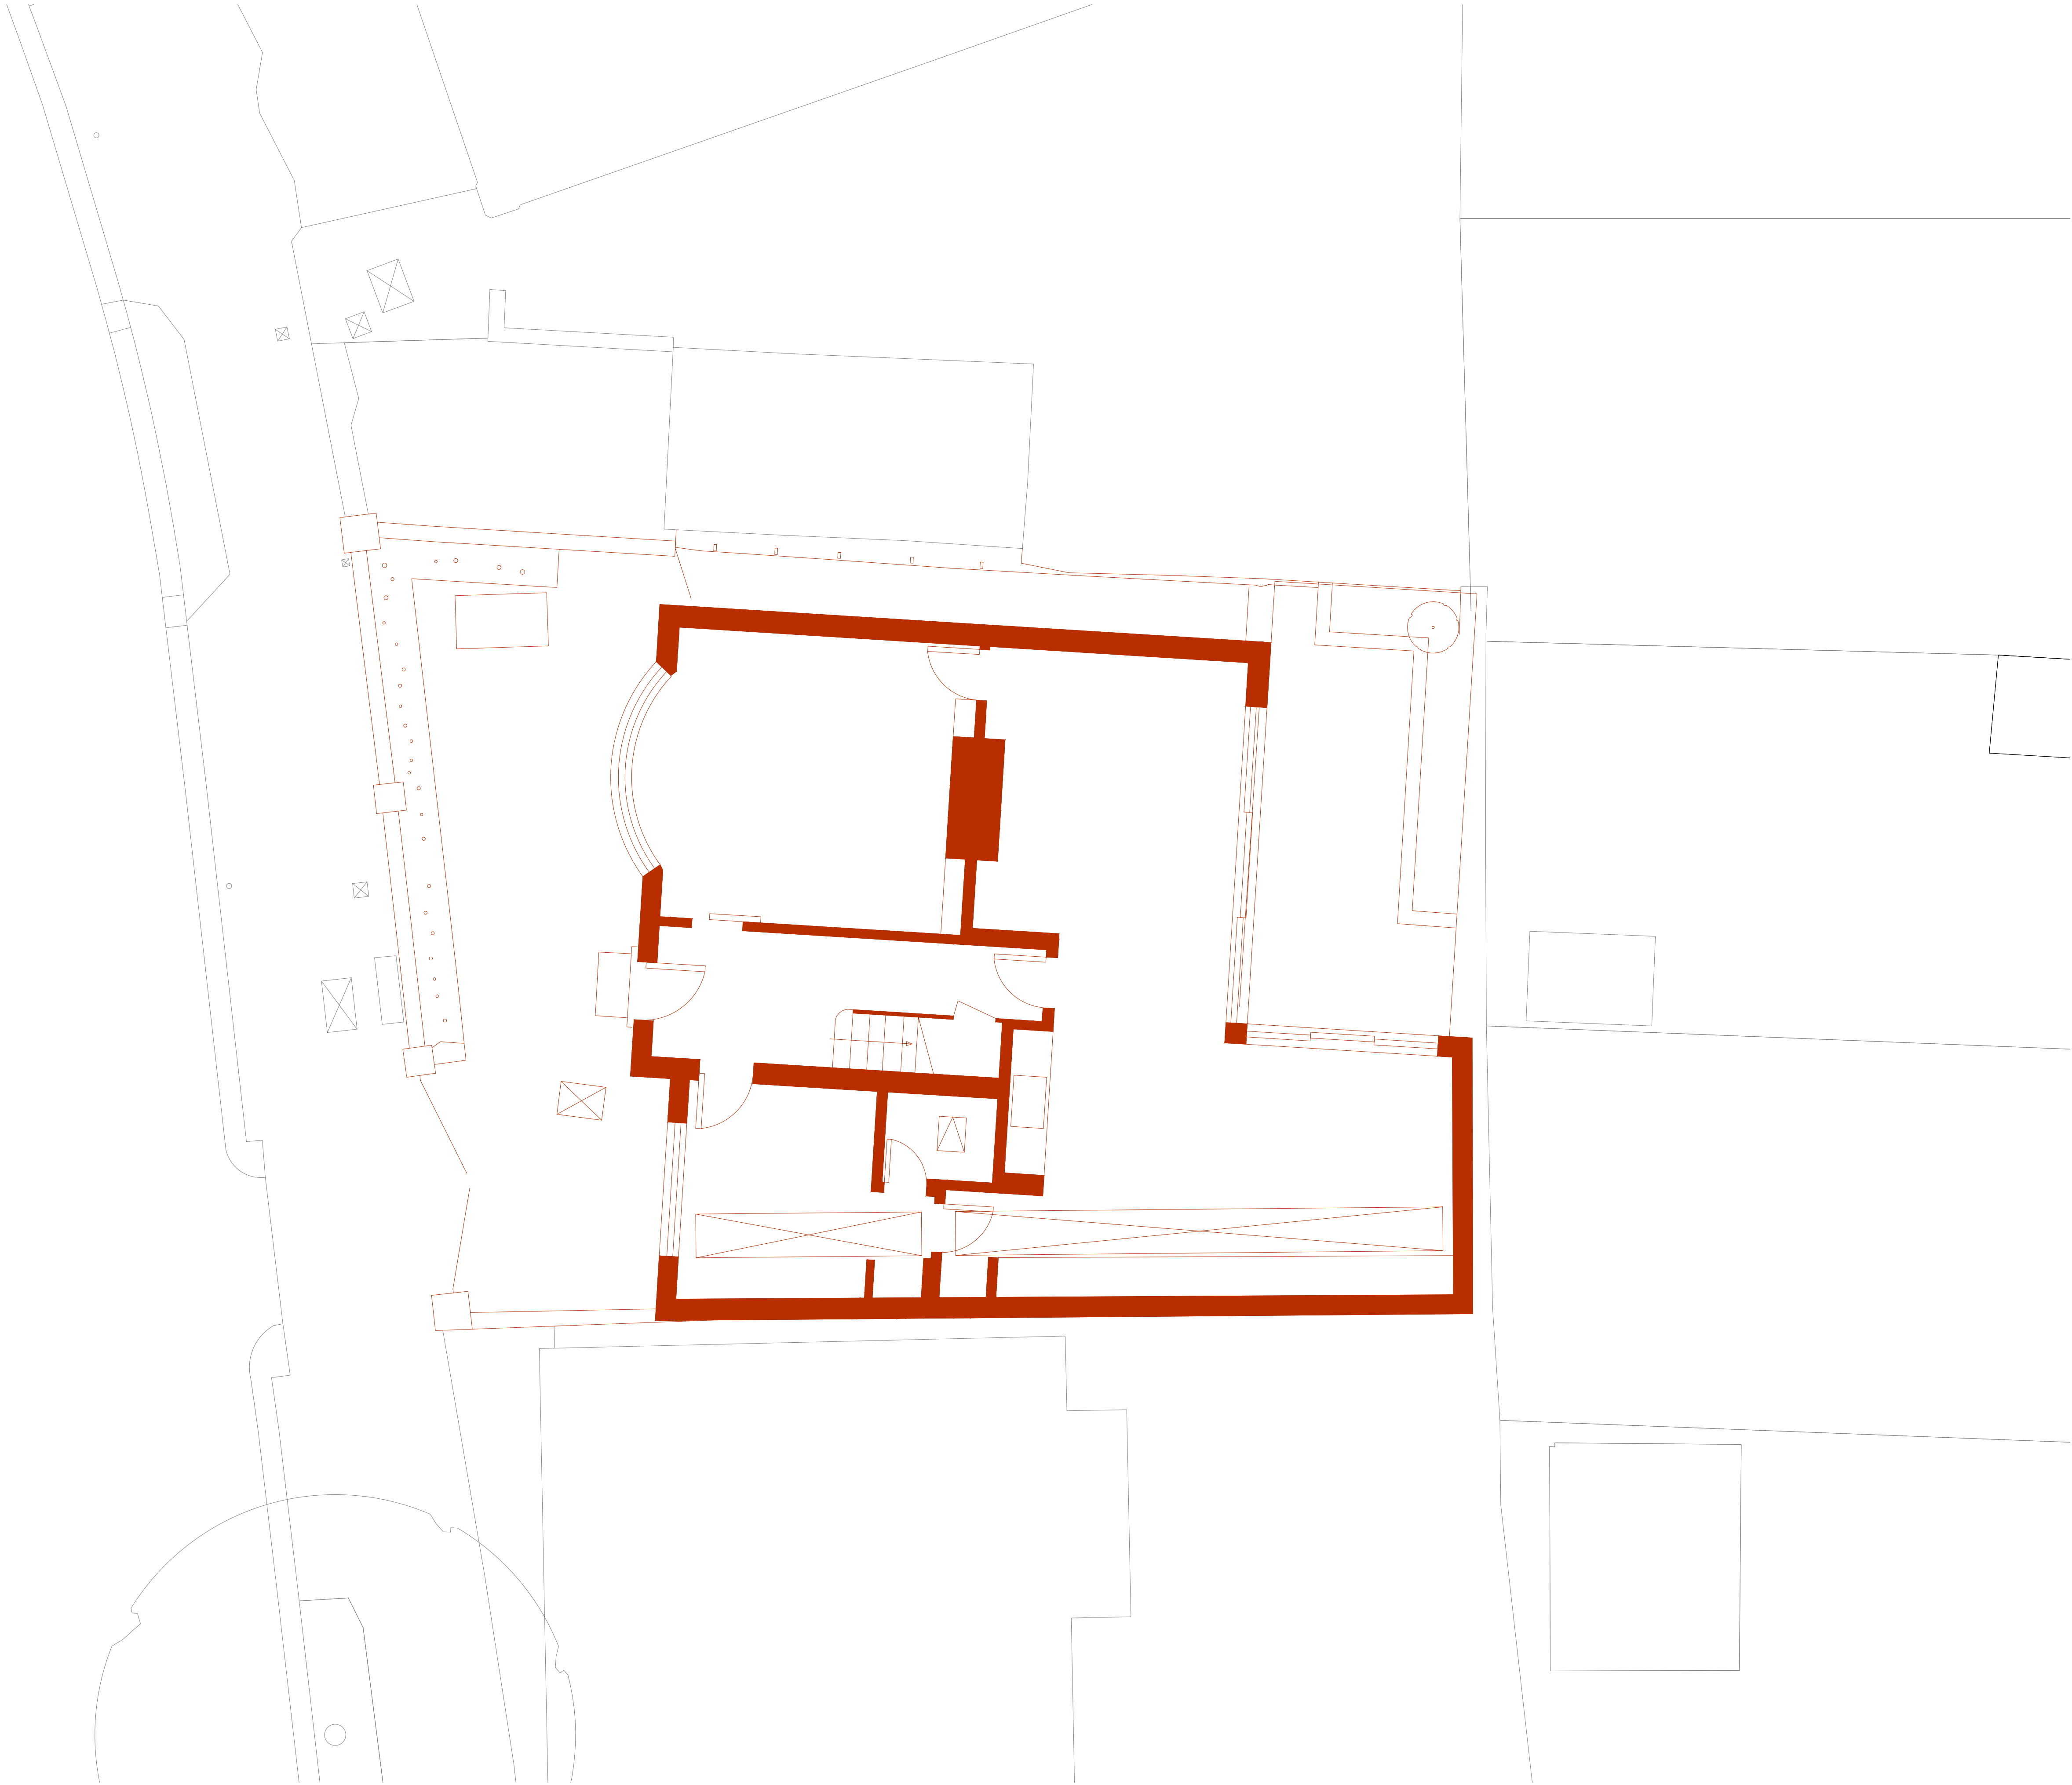

1. DEMOLITION PLAN

bureau de change

Unit 4
6 Hoxton Square
N1 6NU, London

KEY PLAN:

REVISION:

NOTES:

PROJECT

112_LAM

DRAWING TITLE

DEMOLITION PLAN

A001

PURPOSE OF ISSUE

PLANNING

SCALE

1:100 @ A3 / 1:50 @ A1

DATE

JULY 2024

DRAWN BY


EL

REVISION

P1

1. EXISTING SITE PLAN

0 1 2 4 6 8 10

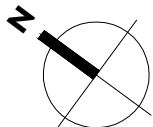

bureau de change


Unit 4
6 Hoxton Square
N1 6NU, London

KEY PLAN:


REVISION:

NOTES:

PROJECT	
112_LAM	
DRAWING TITLE	
EXISTING SITE PLAN	
A100	
PURPOSE OF ISSUE	
PLANNING	
SCALE	DATE
1:50 @ A3 / 1:100 @ A1	JULY 2024
DRAWN BY	REVISION
EL	P1

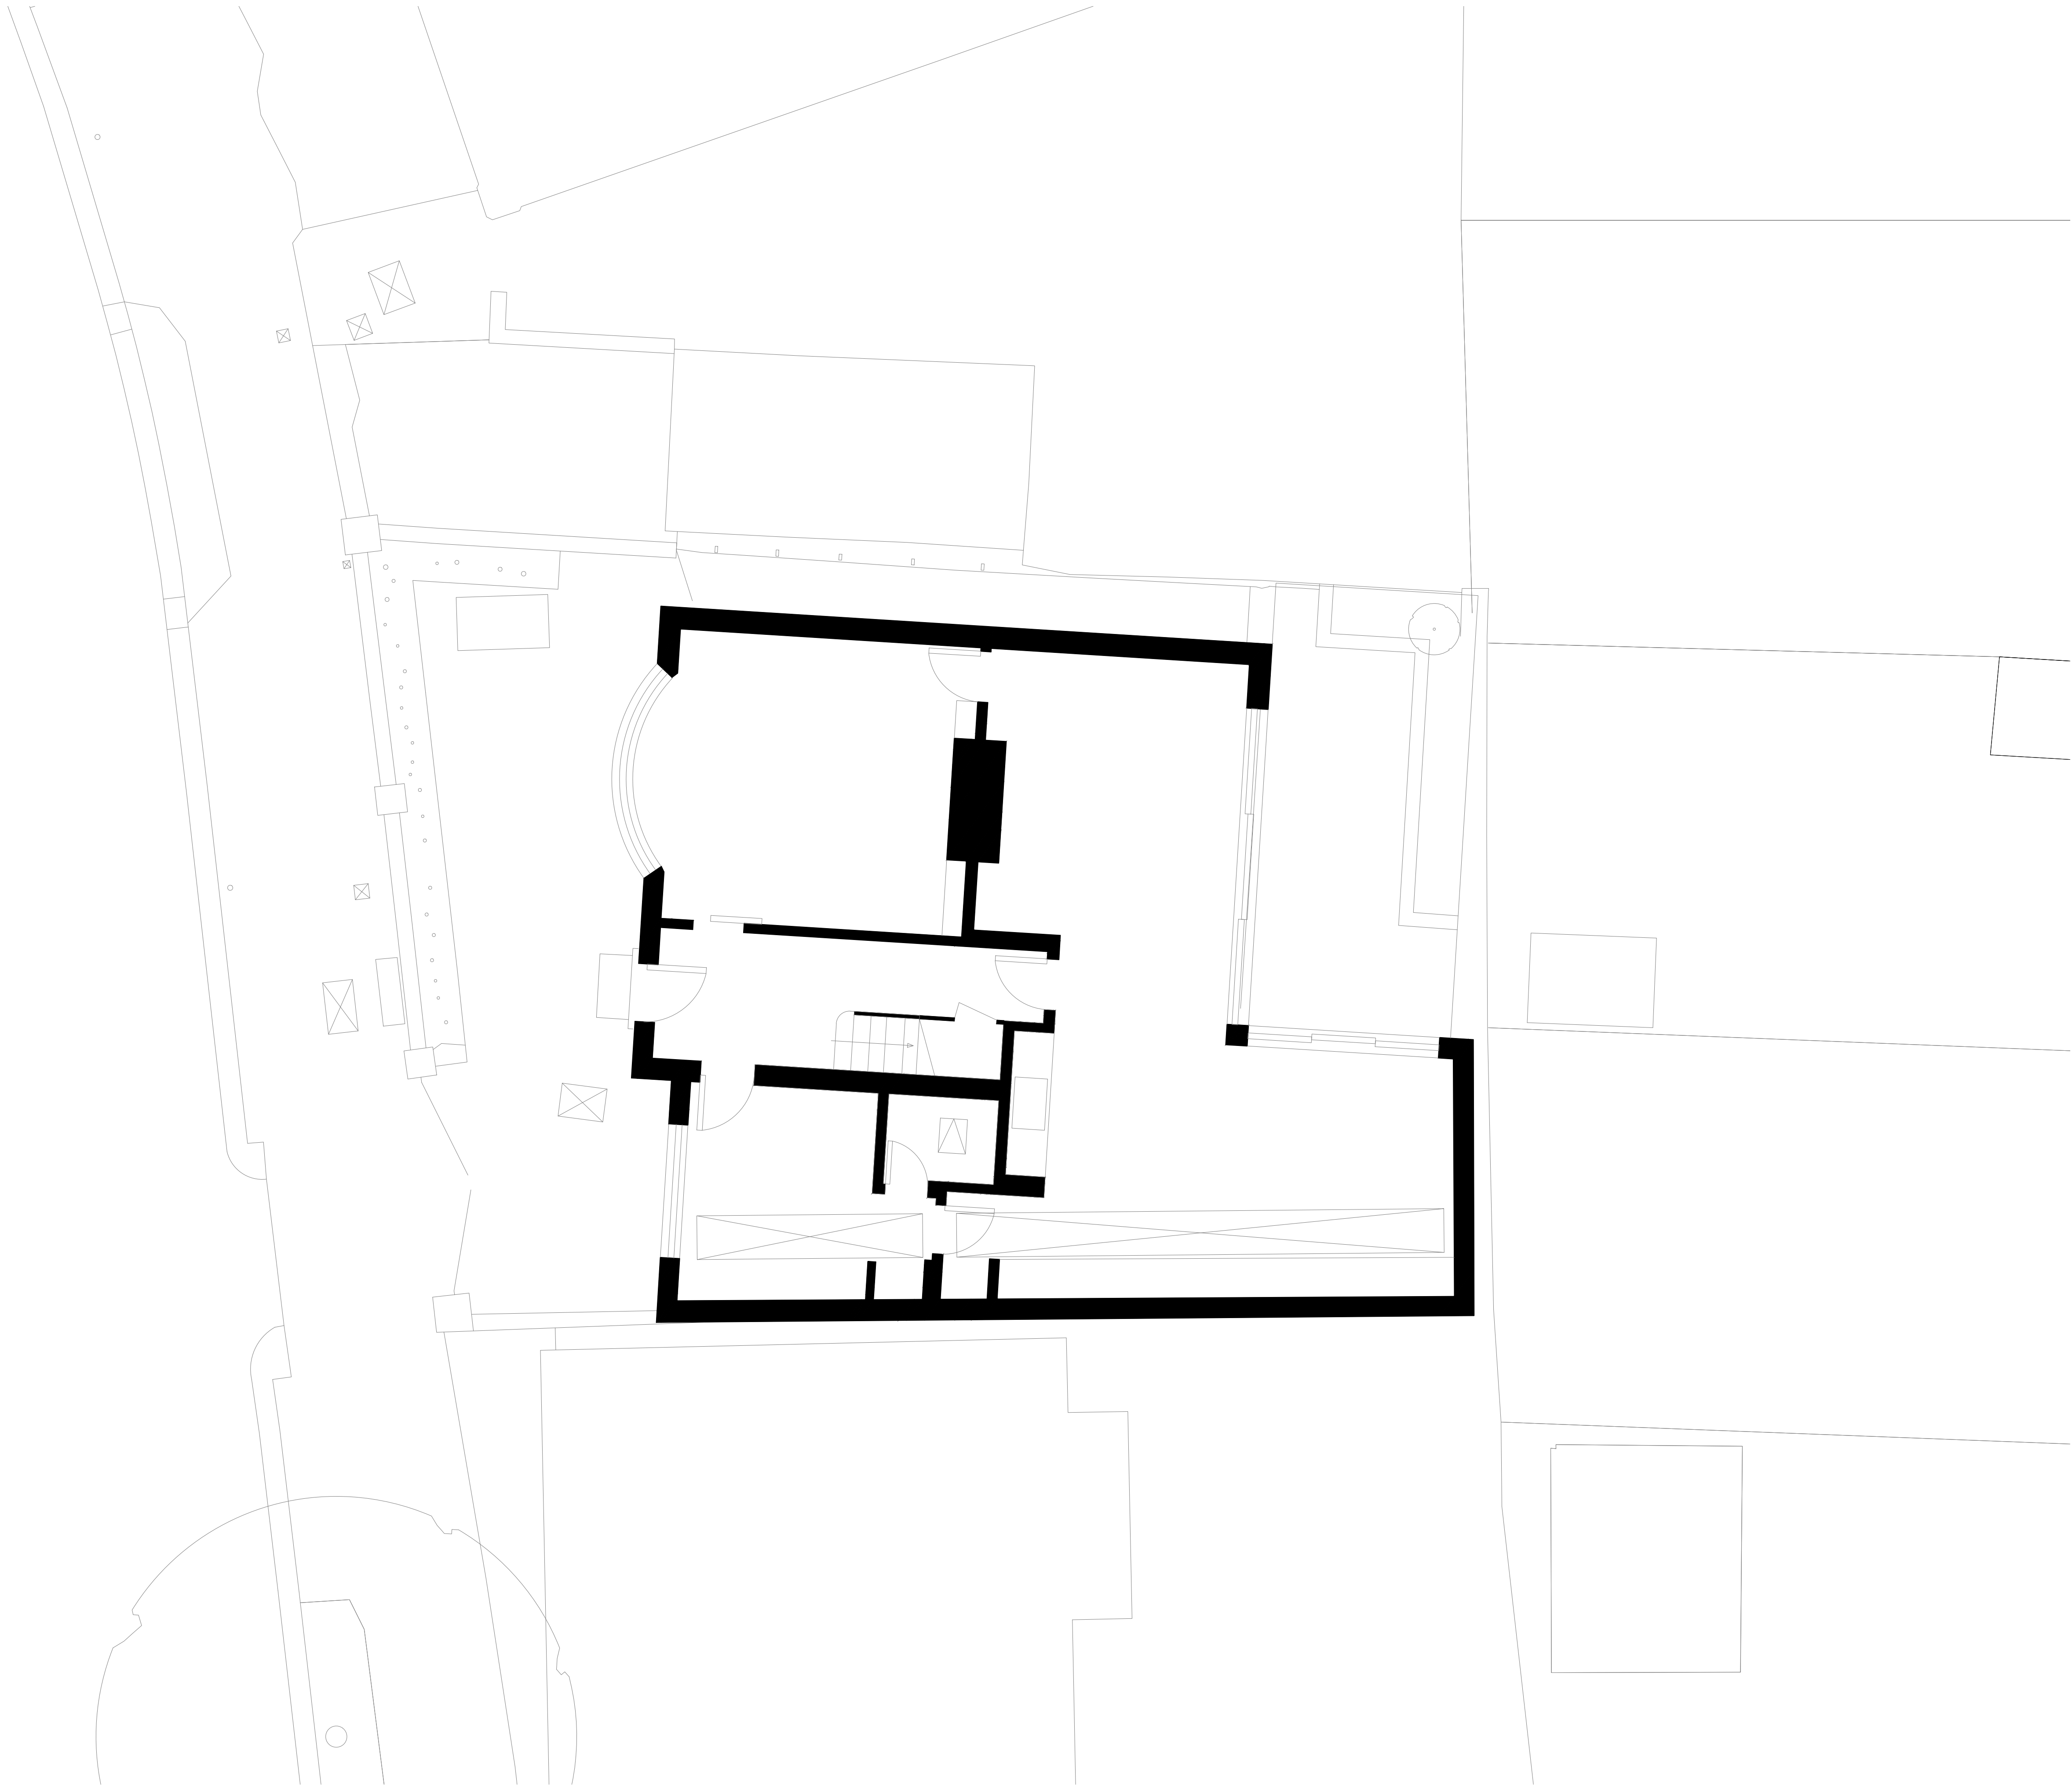

1. EXISTING GROUND FLOOR PLAN

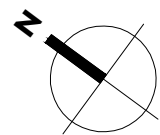

bureau de change


Unit 4
6 Hoxton Square
NT 6NU, London

KEY PLAN:


REVISION:

NOTES:

PROJECT 112_LAM	
DRAWING TITLE EXISTING GROUND FLOOR PLAN	
A101	
PURPOSE OF ISSUE PLANNING	
SCALE 1:100 @ A3 / 1:50 @ A1	DATE JULY 2024
DRAWN BY EL	REVISION P1

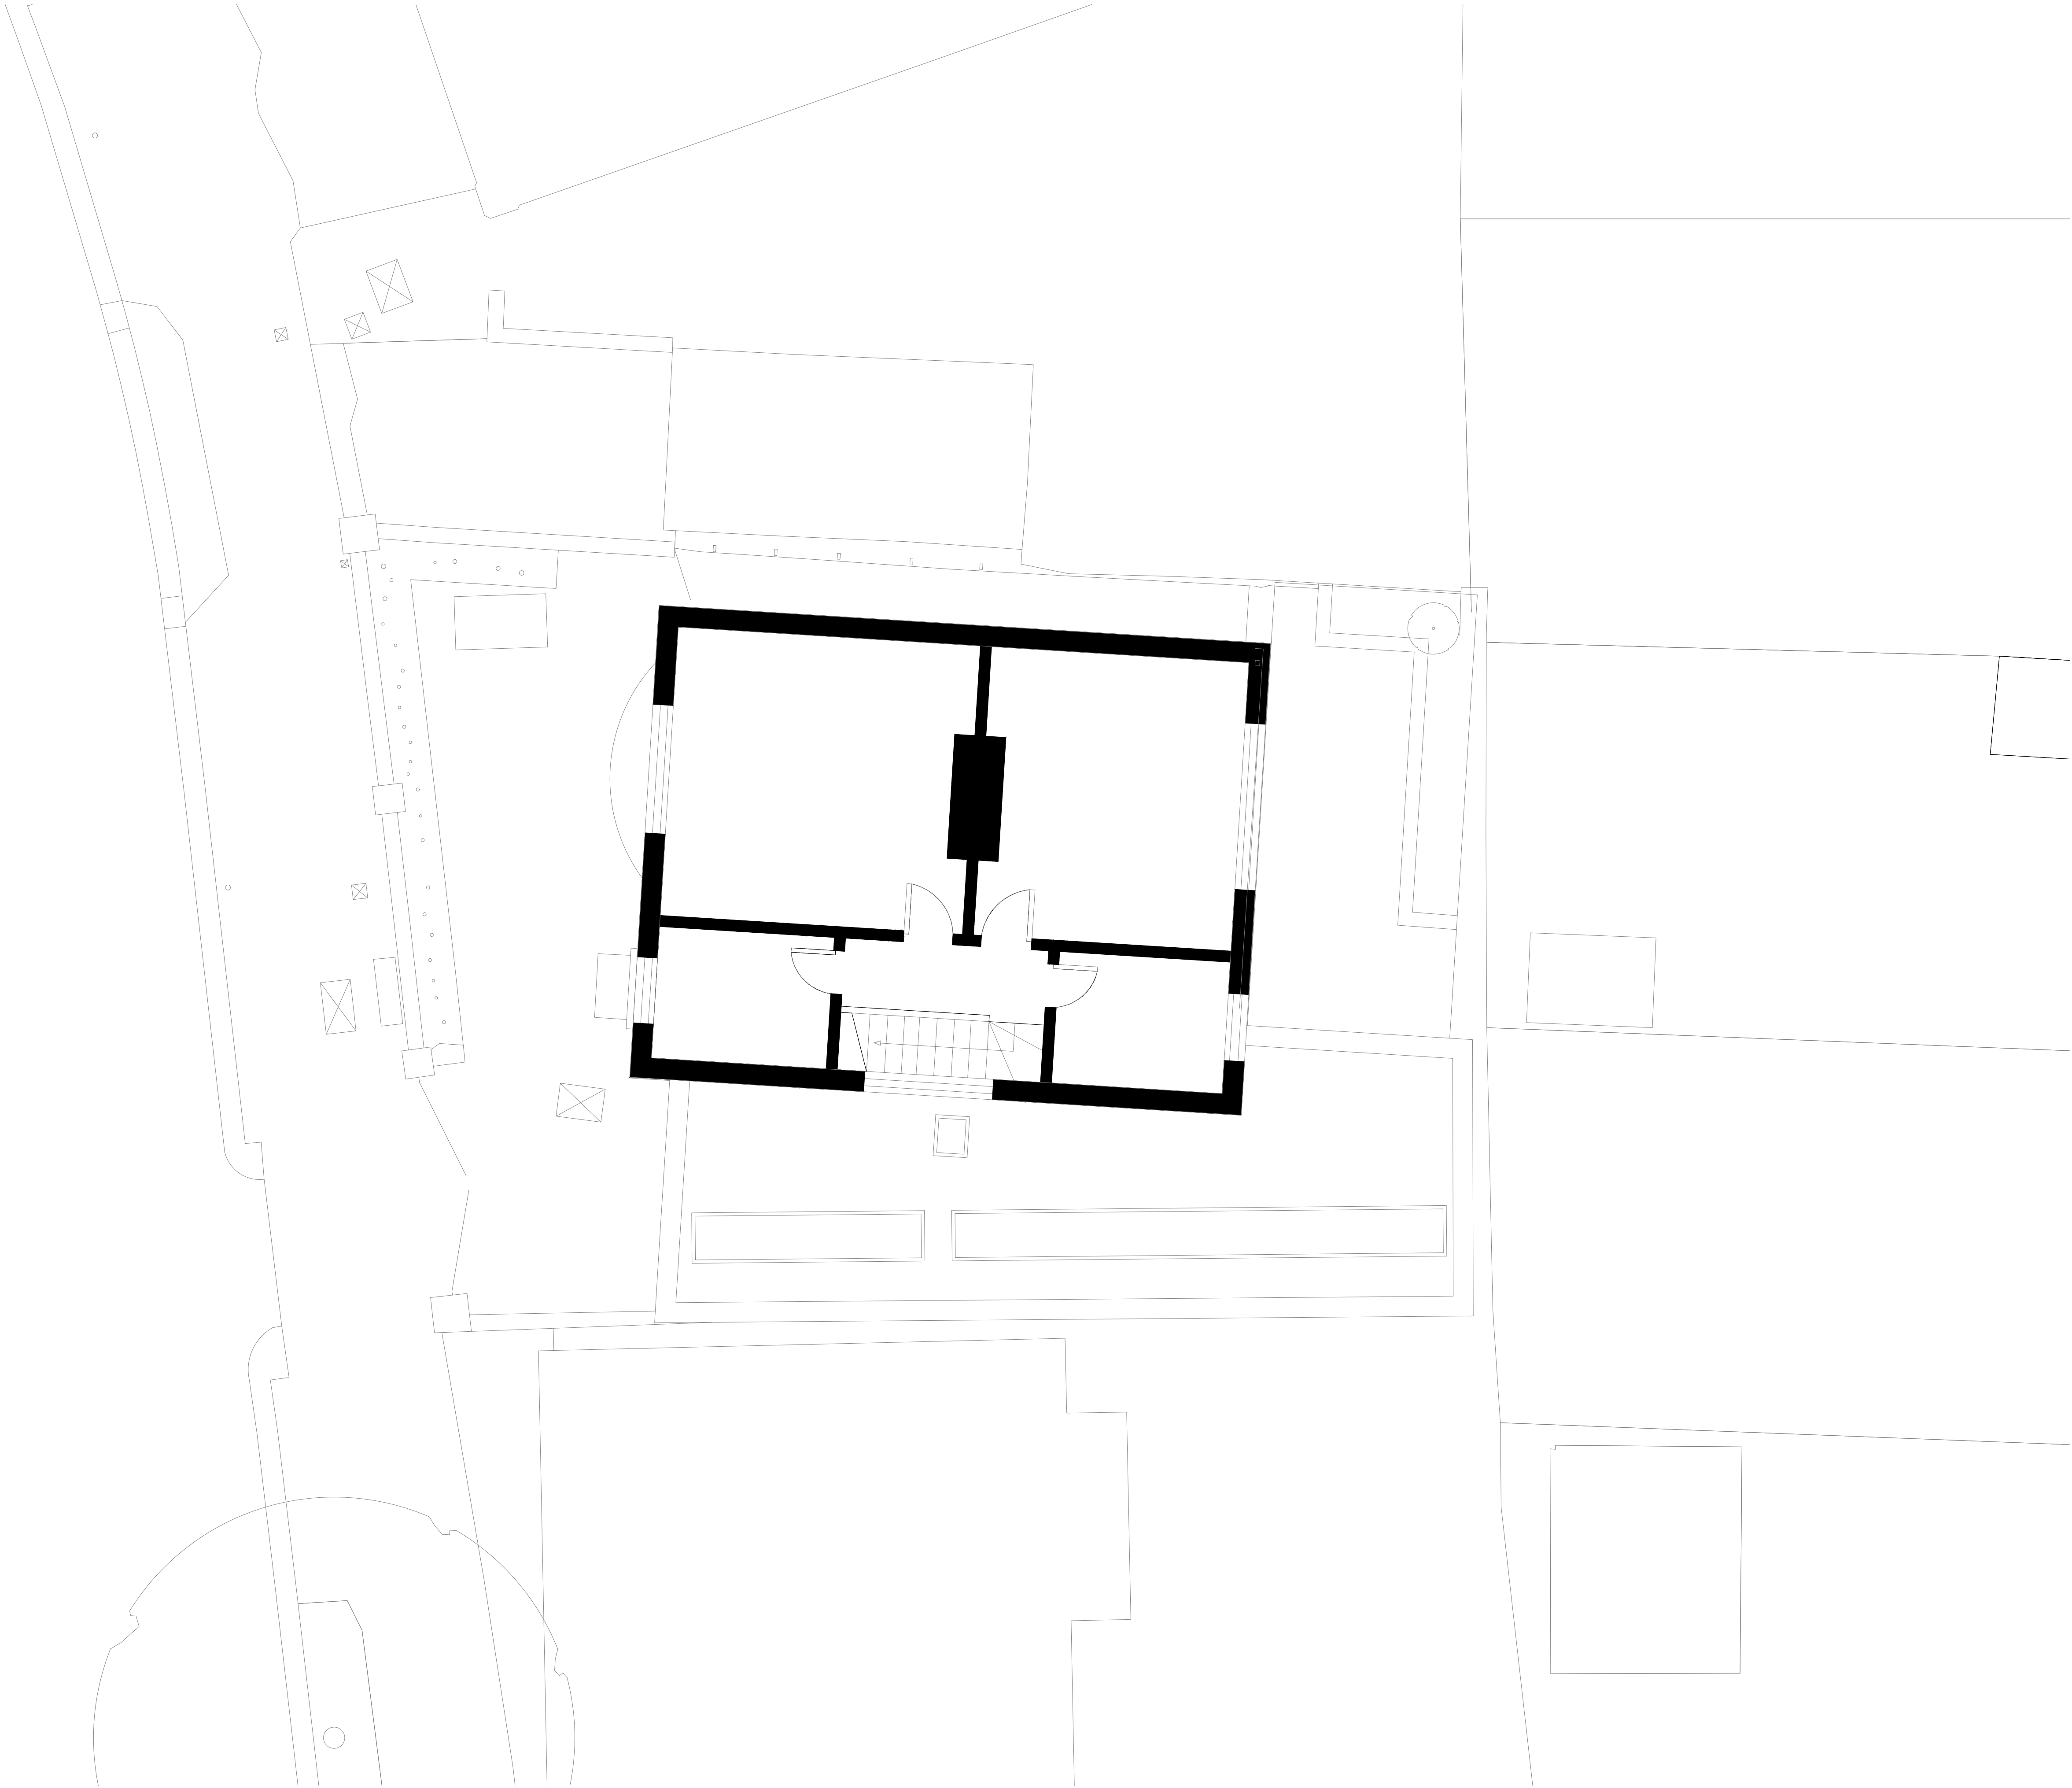

1. EXISTING FIRST FLOOR PLAN

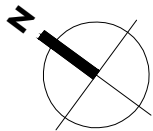

bureau de change

Unit 4
6 Hoxton Square
N1 6NU, London

KEY PLAN:


REVISION:

NOTES:

PROJECT 112_LAM	
DRAWING TITLE EXISTING FIRST FLOOR PLAN	
A102	
PURPOSE OF ISSUE PLANNING	
SCALE 1:100 @ A3 / 1:50 @ A1	DATE JULY 2024
DRAWN BY EL	REVISION P1



1. EXISTING ROOF PLAN

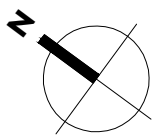

bureau de change


Unit 4
6 Hoxton Square
NT 6NU, London

KEY PLAN:

REVISION:

NOTES:

PROJECT 112_LAM	
DRAWING TITLE EXISTING ROOF PLAN	
A103	
PURPOSE OF ISSUE PLANNING	
SCALE 1:100 @ A3 / 1:50 @ A1	DATE JULY 2024
DRAWN BY EL	REVISION P1

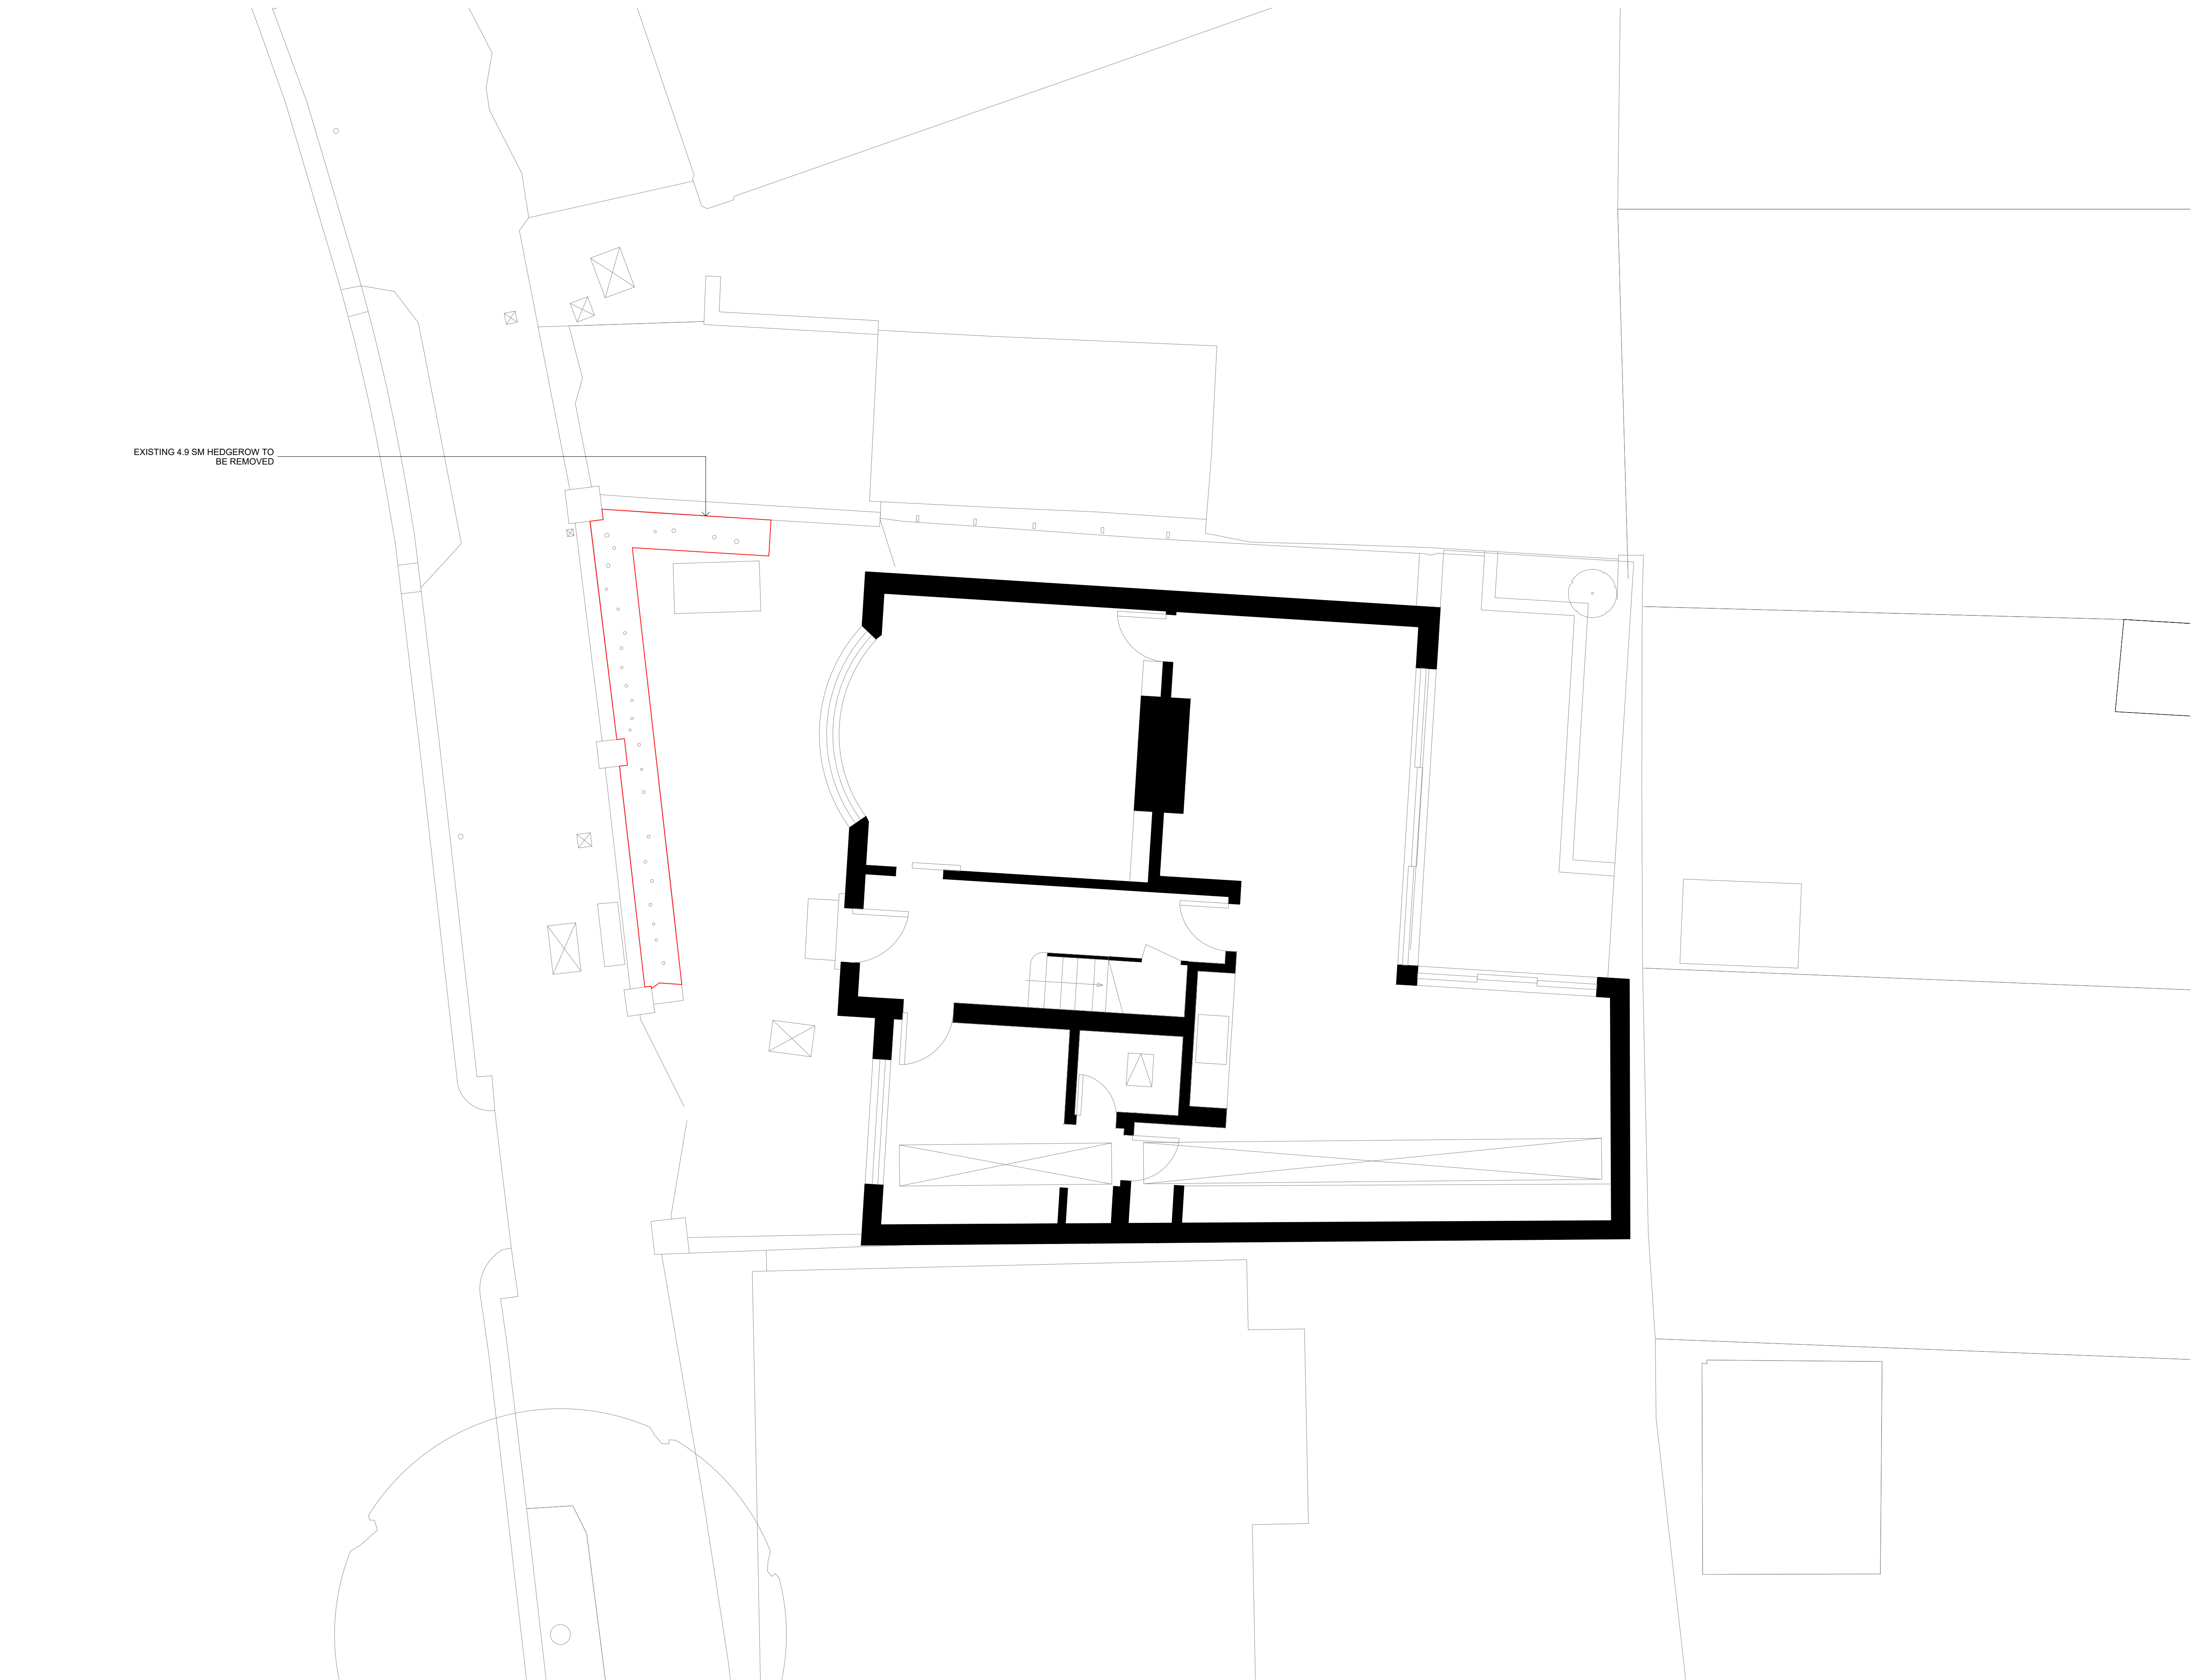

1. EXISTING HABITAT PLAN



bureau de change

Unit 4
6 Hoxton Square
N1 6NU, London



KEY PLAN:

REVISION:

NOTES:

PROJECT 112_LAM	
DRAWING TITLE EXISTING HABITAT PLAN	
A104	
PURPOSE OF ISSUE PLANNING	
SCALE 1:100 @ A3 / 1:50 @ A1	DATE JULY 2024
DRAWN BY EL	REVISION P1

1. PROPOSED SITE PLAN

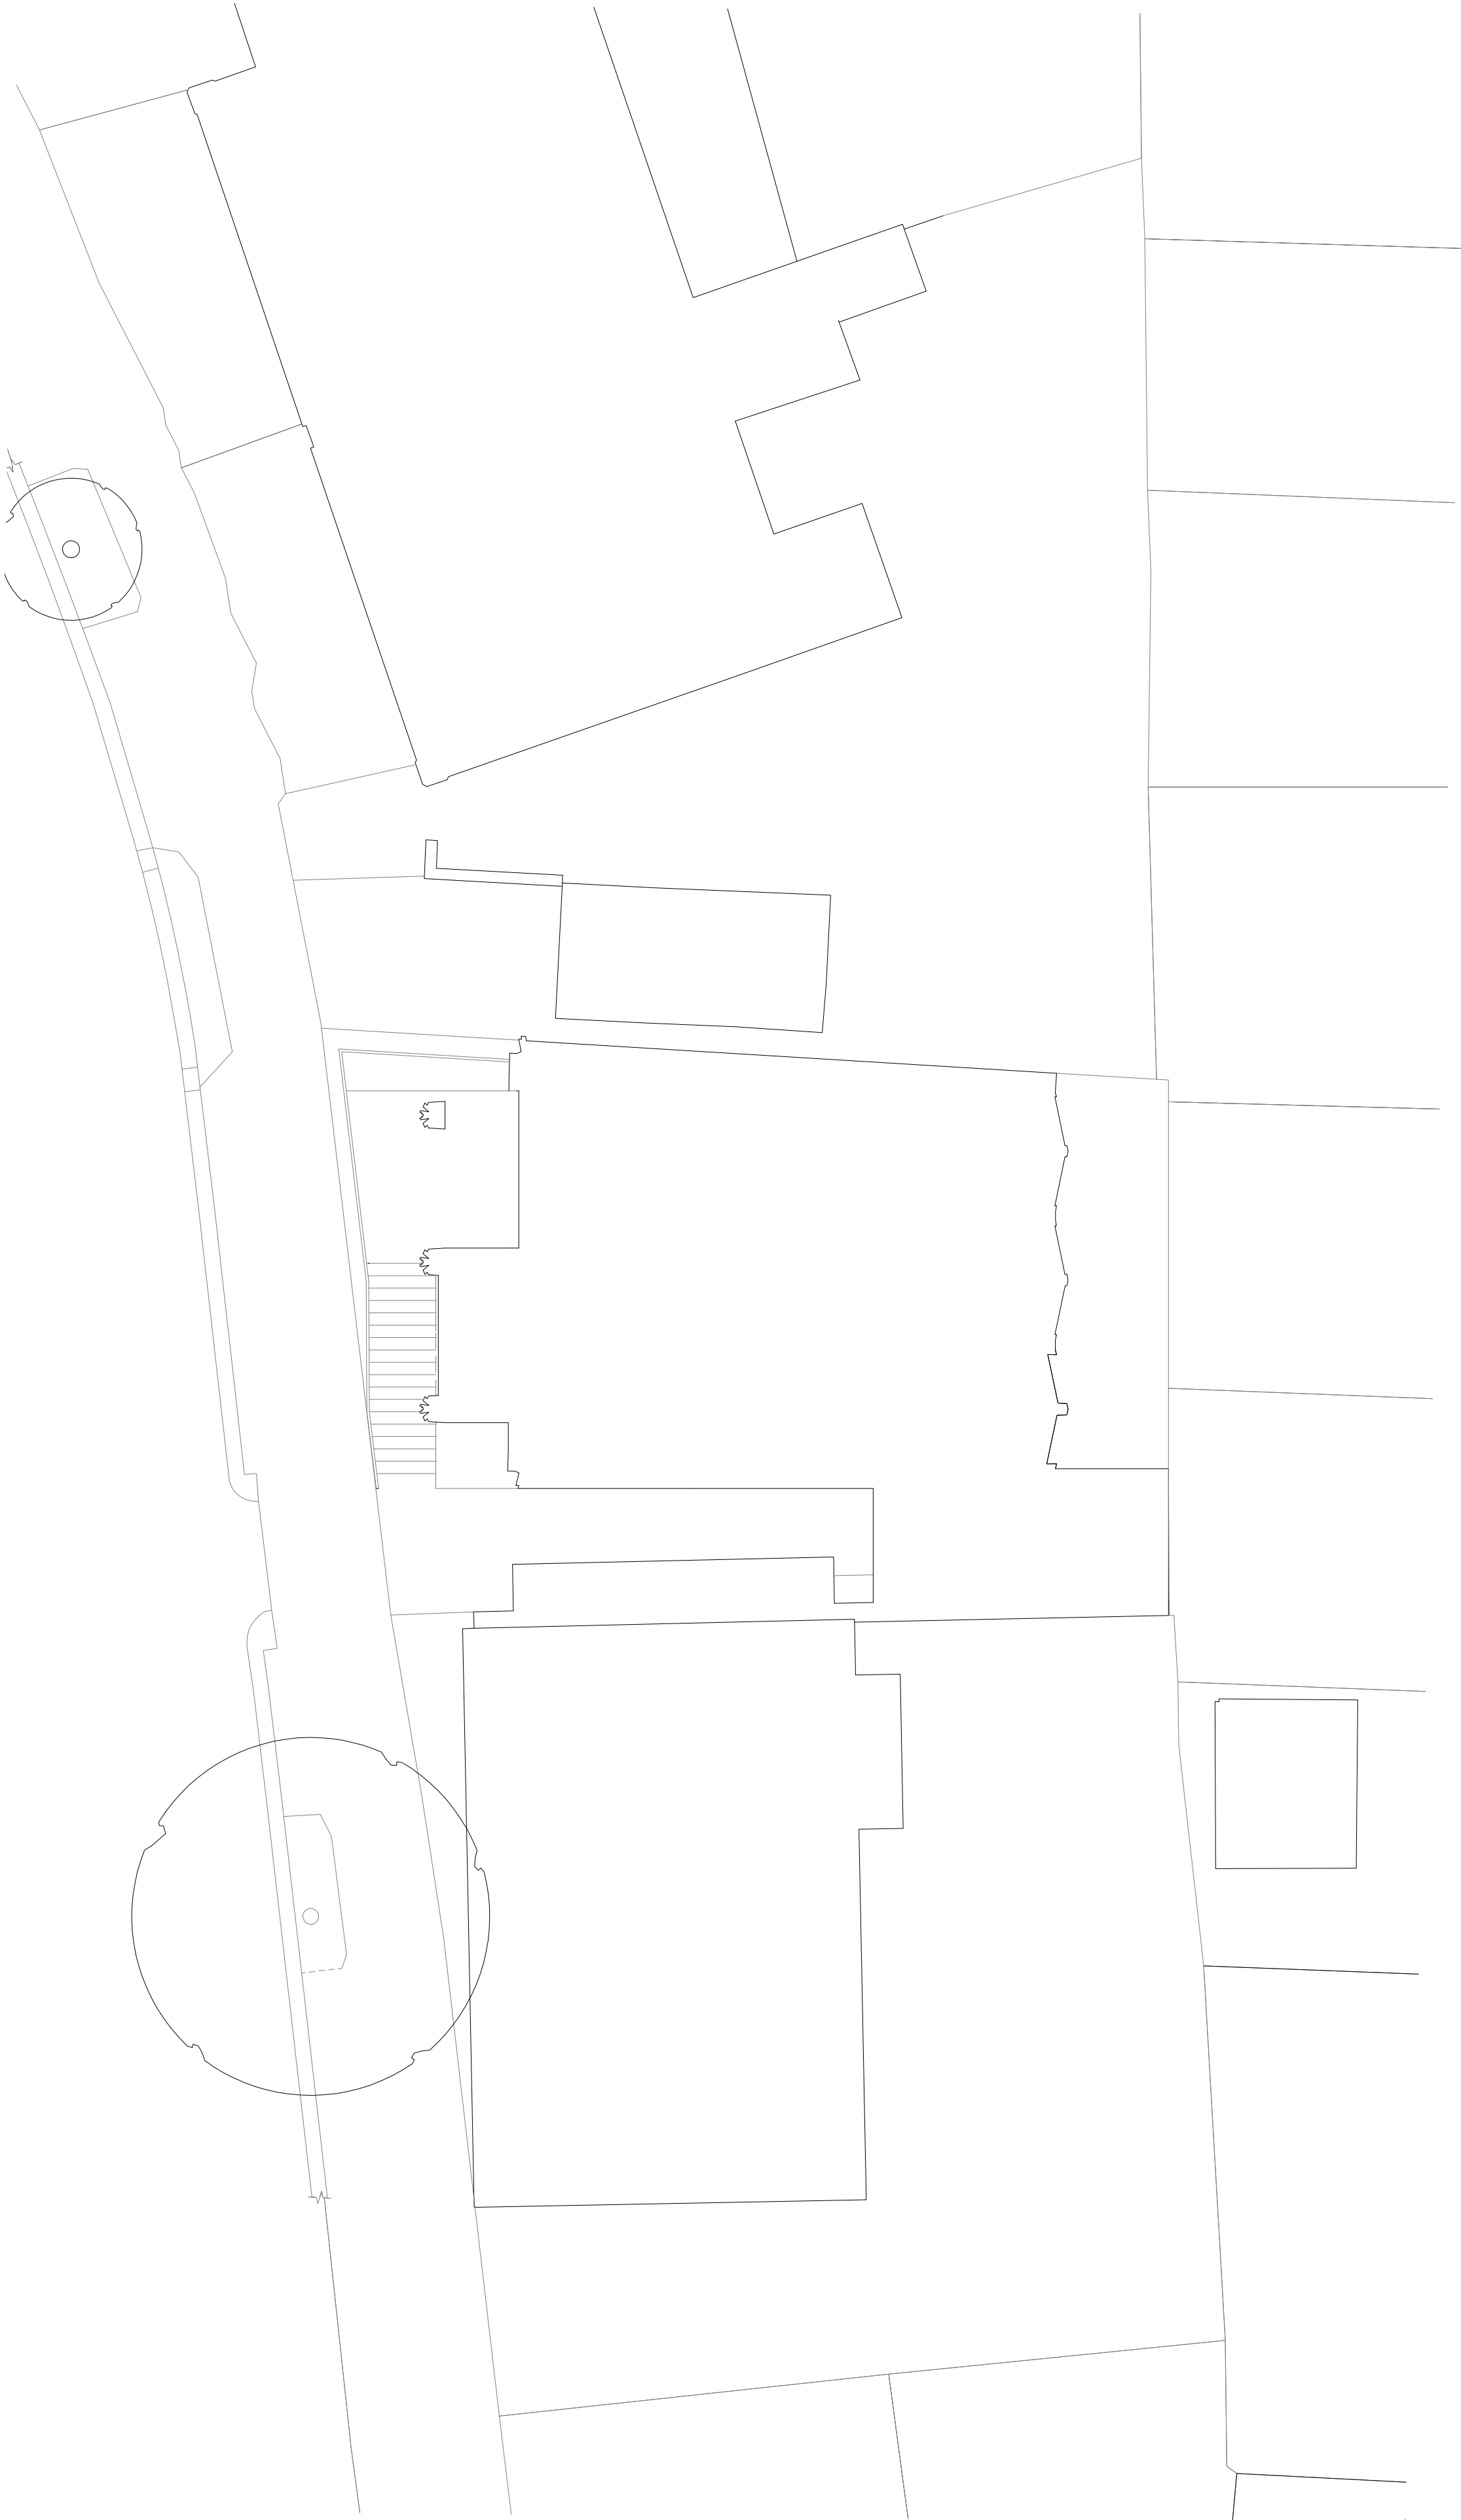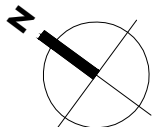

bureau de change

Unit 4
6 Hoxton Square
N1 6NU, London

KEY PLAN:

REVISION:


NOTES:

PROJECT	
112_LAM	
DRAWING TITLE	
PROPOSED SITE PLAN	
A110	
PURPOSE OF ISSUE	
PLANNING	
SCALE	DATE
1:200 @ A3 / 1:100 @ A1	JULY 2024
DRAWN BY	REVISION
EL	P1


KEY PLAN:

REVISION:

NOTES:

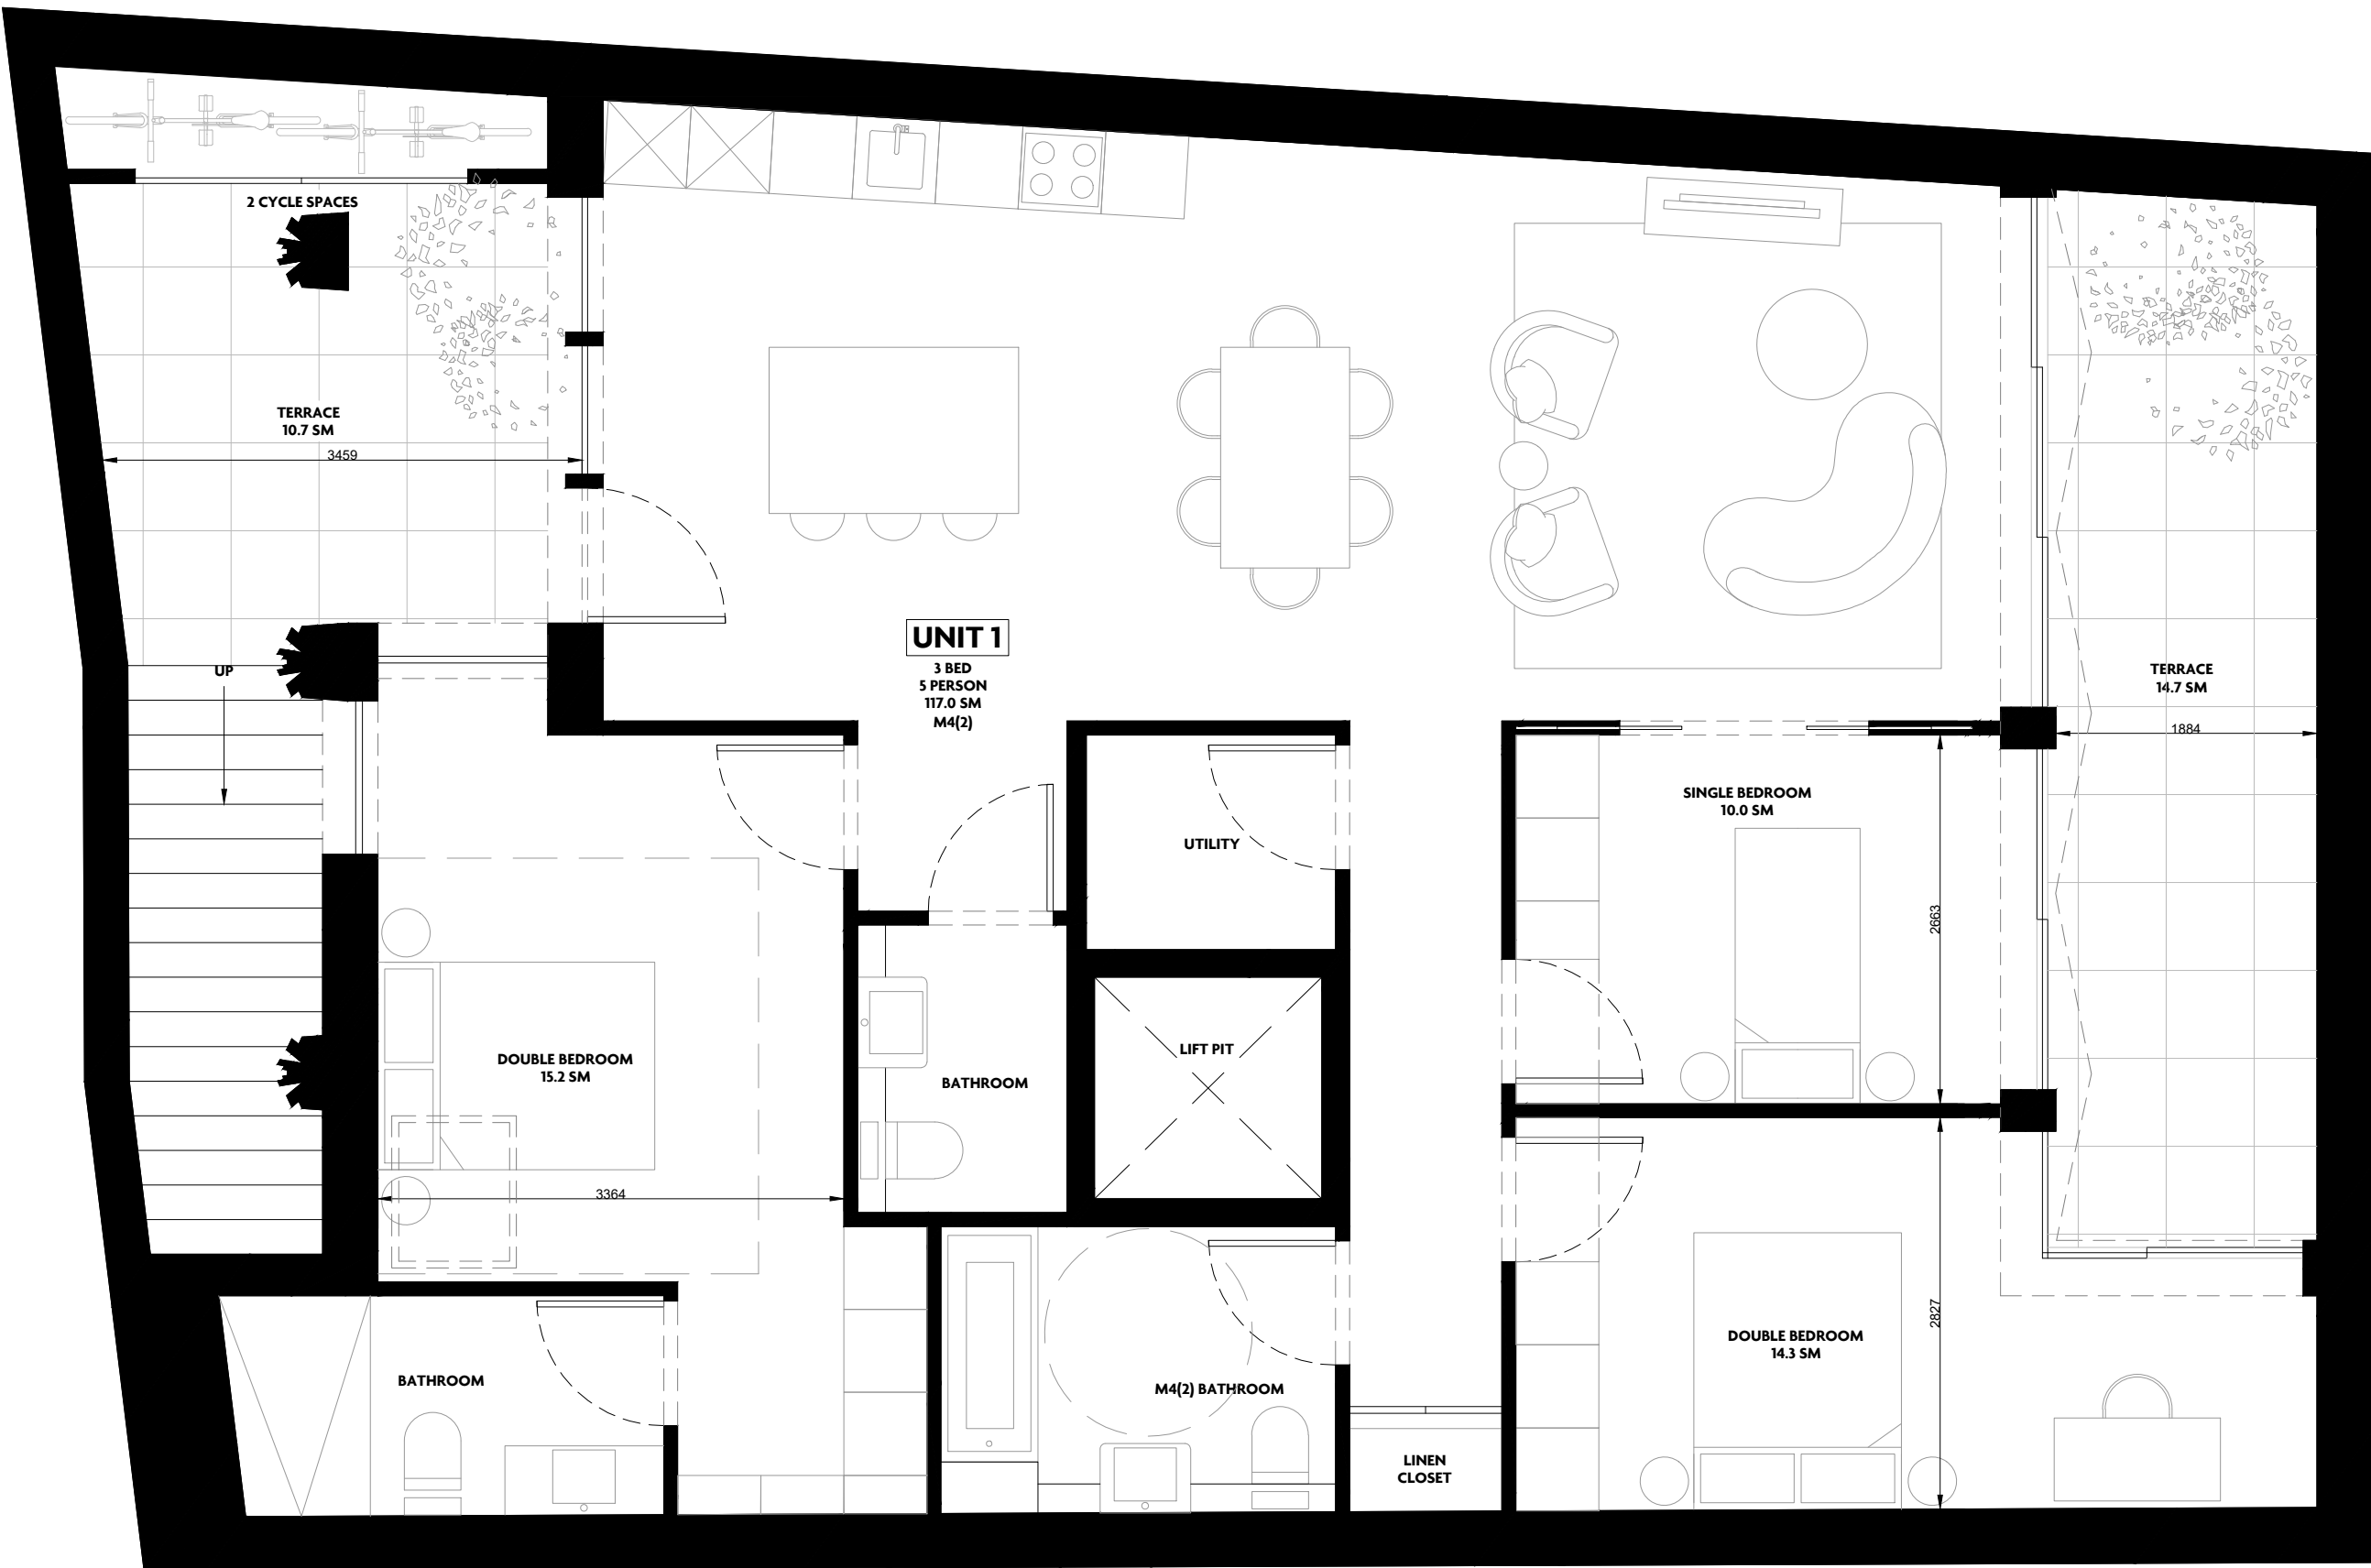

1. PROPOSED LOWER GROUND FLOOR PLAN

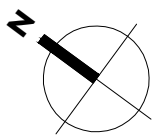

PROJECT

112_LAM

DRAWING TITLE

PROPOSED LOWER GROUND FLOOR PLAN

A111

PURPOSE OF ISSUE

PLANNING

SCALE

1:100 @ A3 / 1:50 @ A1

DATE


JULY 2024

DRAWN BY

CO / EL

REVISION

P1

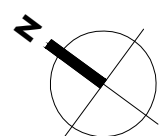

bureau de change

Unit 4
6 Hoxton Square
N1 6NU, London

KEY PLAN

REVISION

NOTES

PROJECT

12_LAM

DRAWING TITLE

PROPOSED GROUND FLOOR PLAN

A112

PURPOSE OF ISSUE

PLANNING

SCALE

1:100 @ A3 / 1:50 @ A1

DATE _____


JULY 2024

DRAWN BY


CO / EL

REVISION

P1

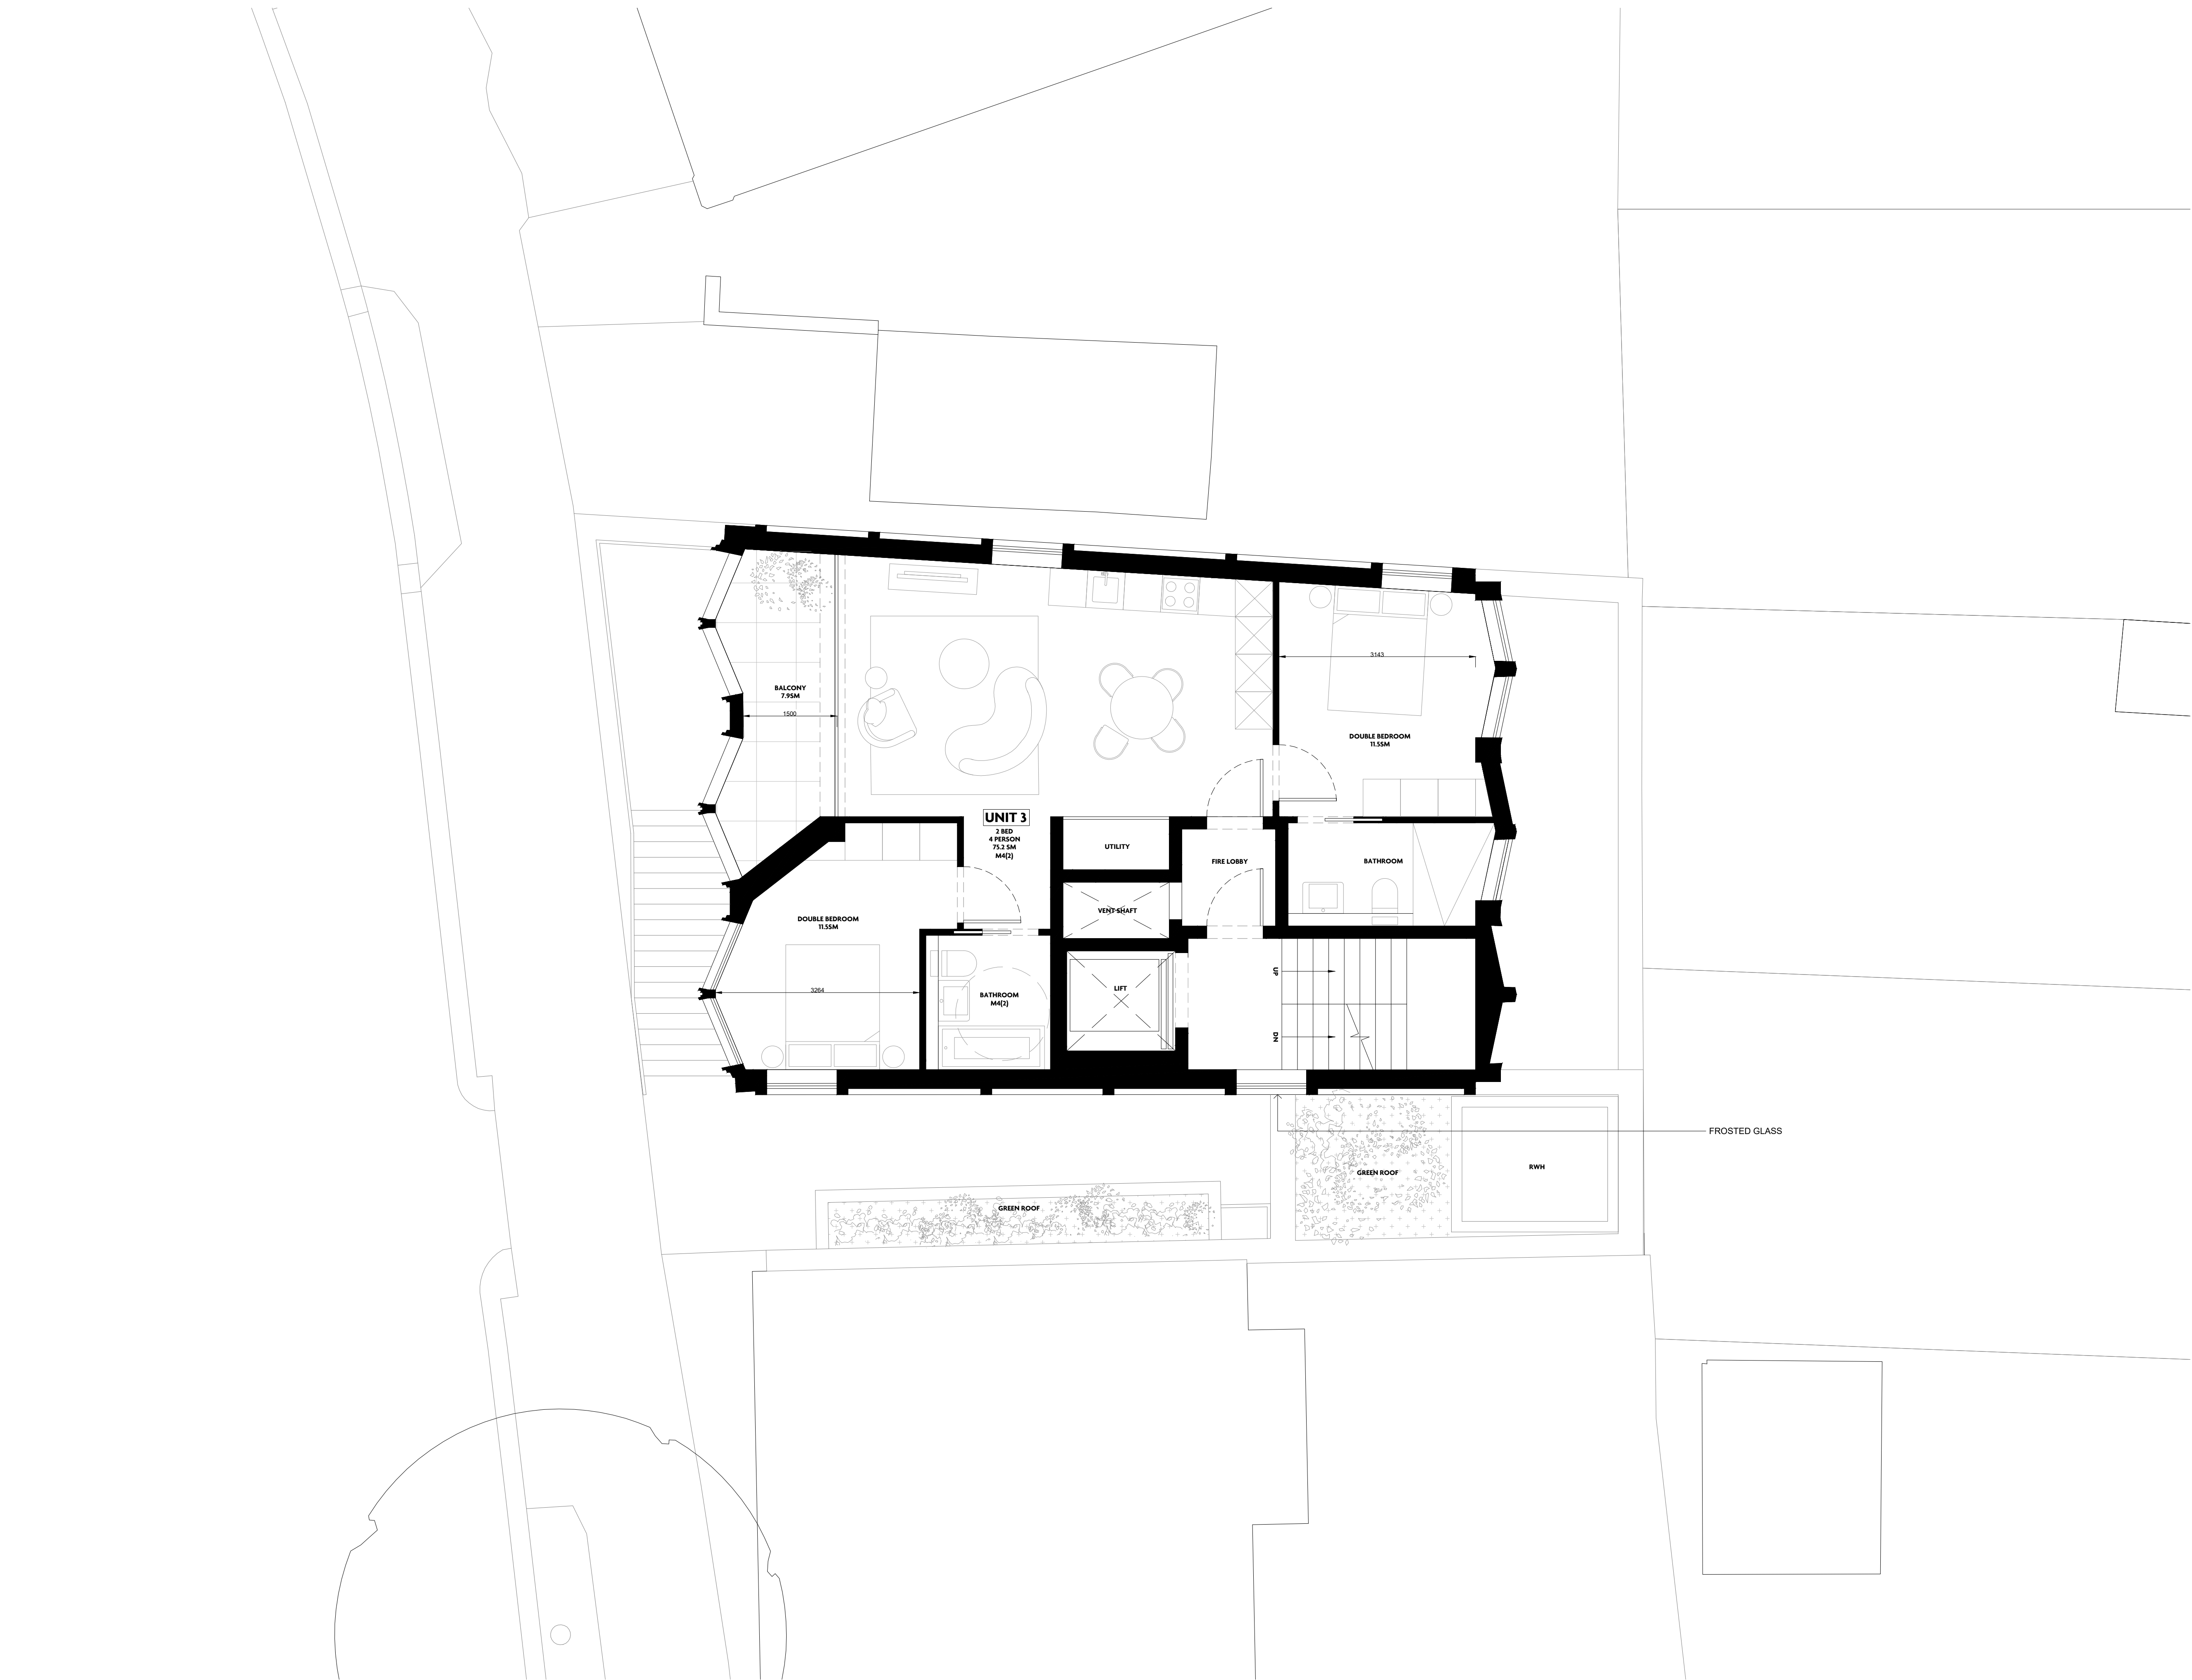

1. PROPOSED FIRST FLOOR PLAN

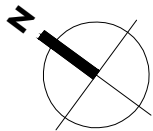

bureau de change


Unit 4
6 Hoxton Square
N1 6NU, London

KEY PLAN:

REVISION:

NOTES:

PROJECT 112_LAM	
DRAWING TITLE PROPOSED FIRST FLOOR PLAN	
A113	
PURPOSE OF ISSUE PLANNING	
SCALE 1:100 @ A3 / 1:50 @ A1	DATE JULY 2024
DRAWN BY CO / EL	REVISION P1

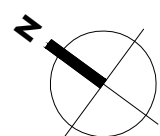

bureau de change

Unit 4
6 Hoxton Square
N1 6NU, London

KEY PLAN

REVISION

NOTES

PROJECT

12_LAM

DRAWING TITLE

PROPOSED SECOND FLOOR PLAN

A114

PURPOSE OF ISSUE

PLANNING

SCALE

1:100 @ A3 / 1:50 @ A1

DATE _____


JULY 2024

DRAWN BY

CO / EL

REVISION

P1

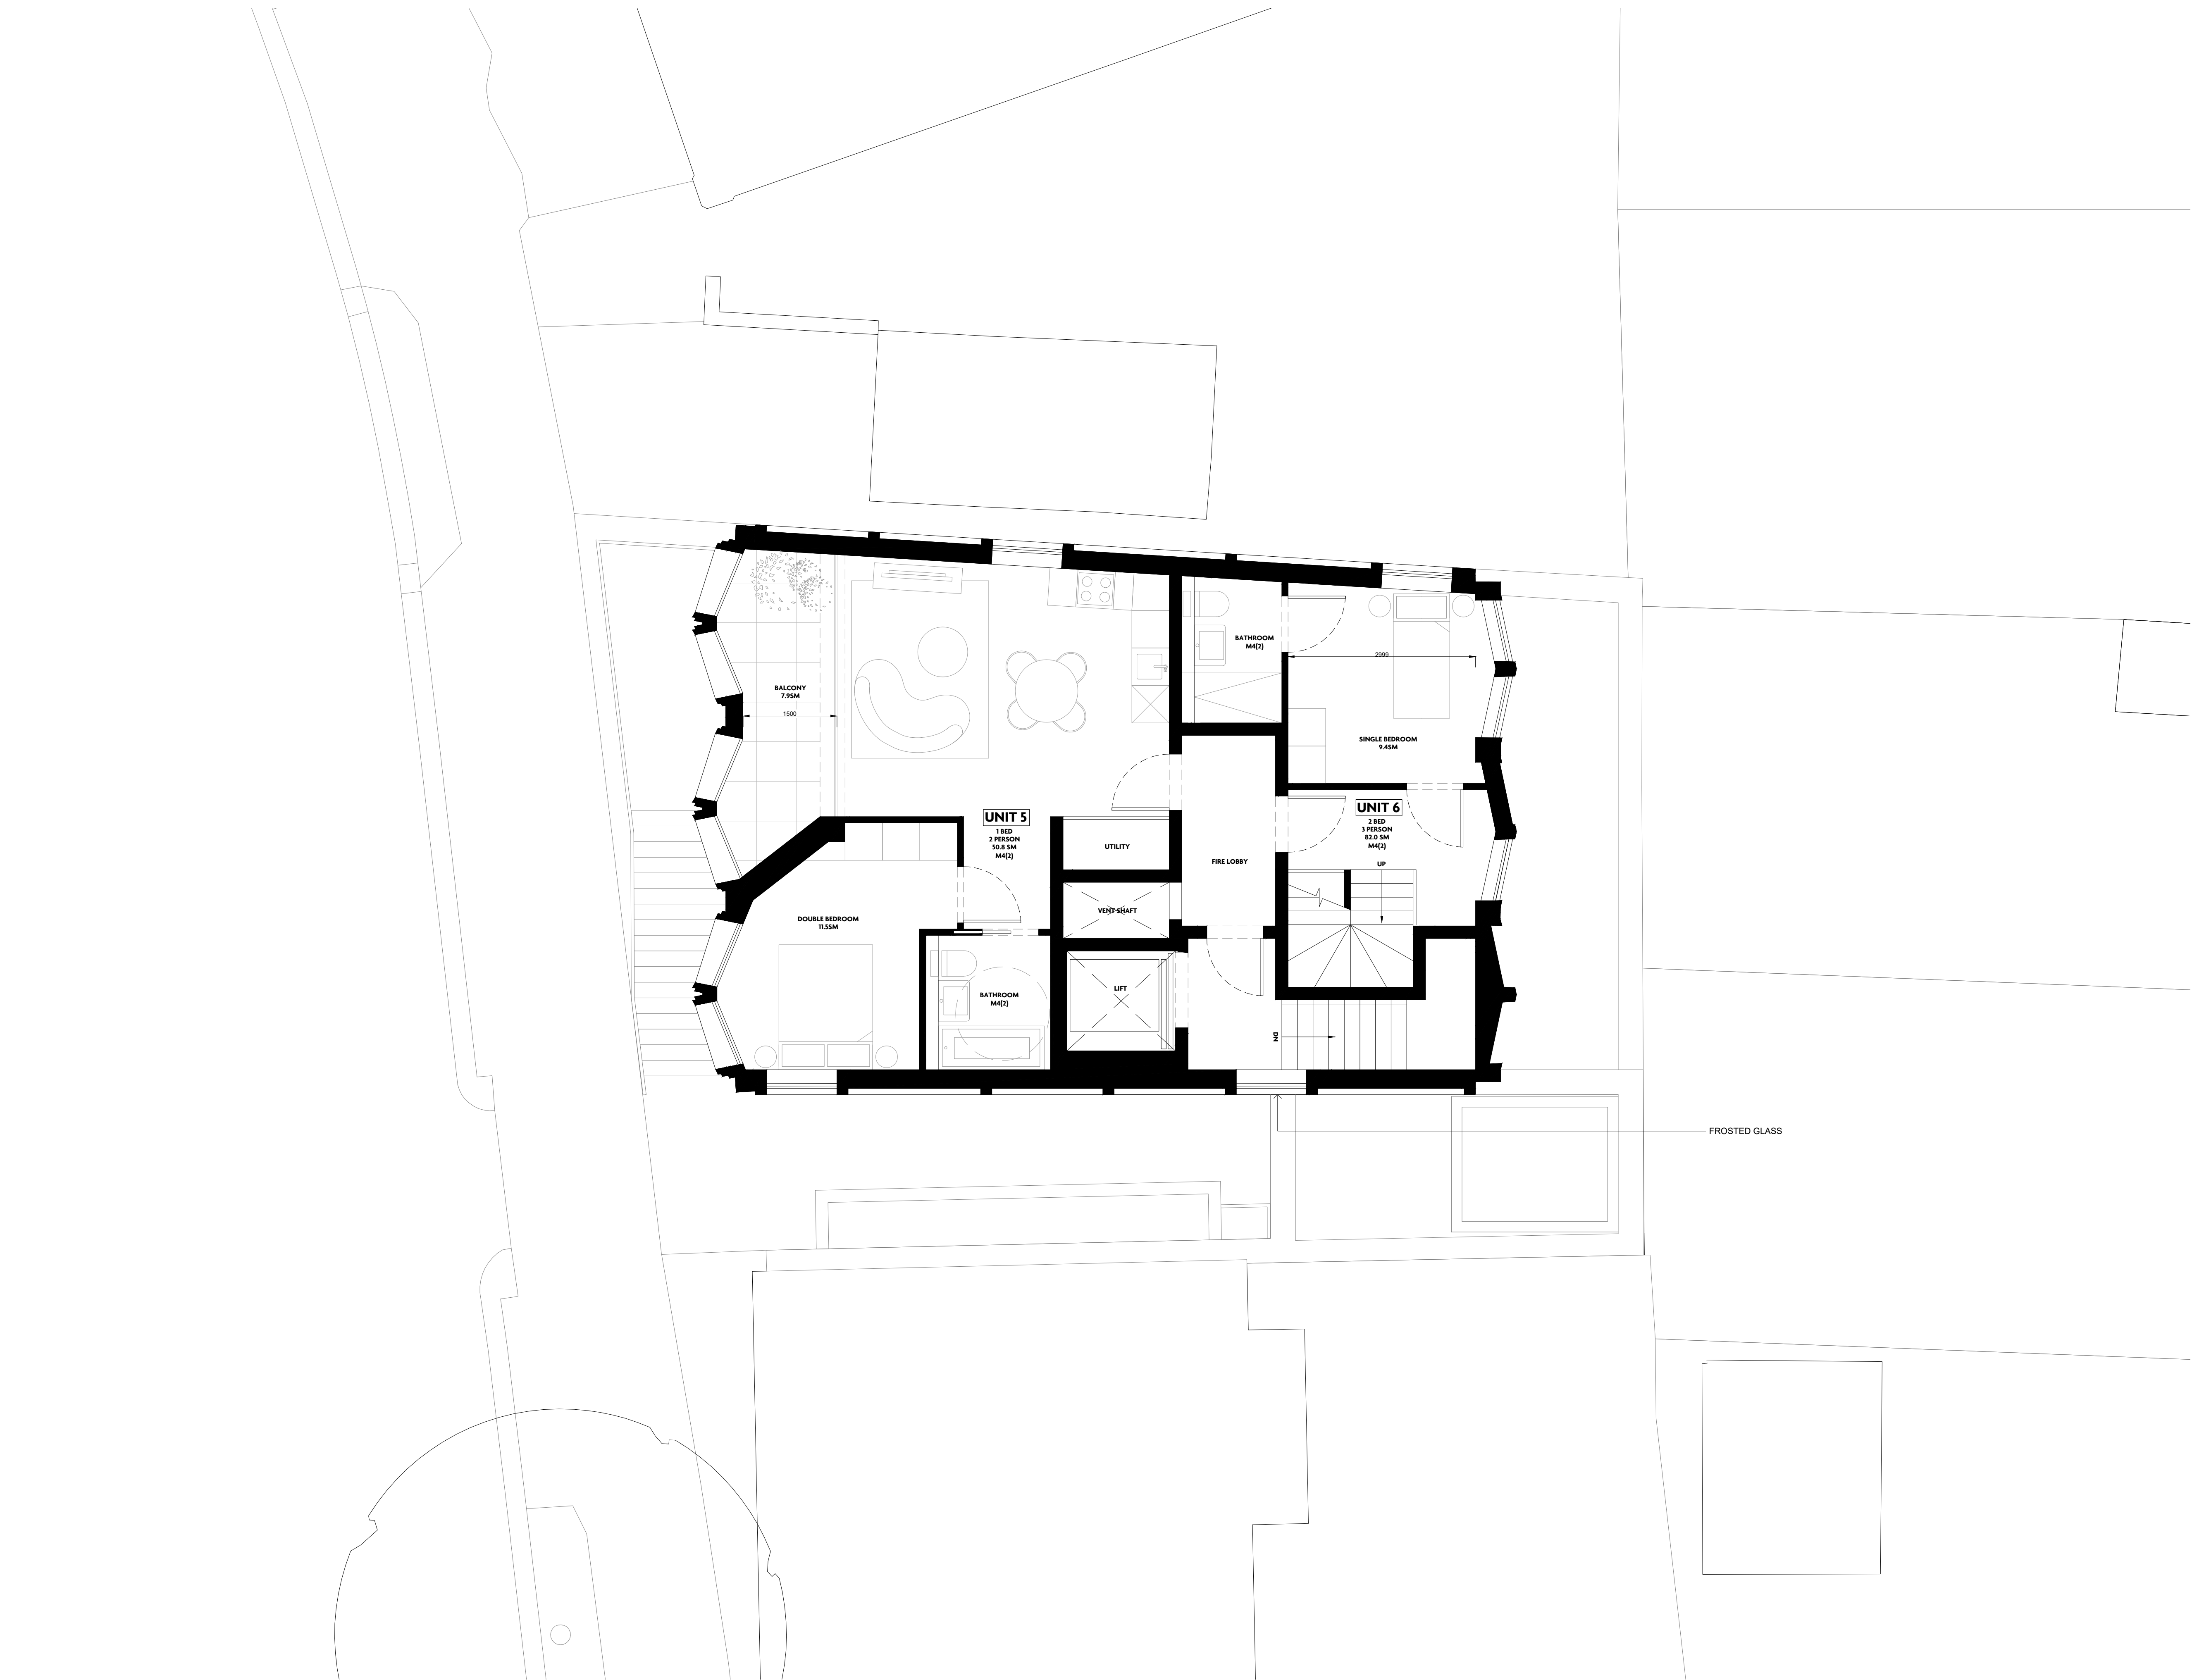

1. PROPOSED THIRD FLOOR PLAN

bureau de change

Unit 4
6 Hoxton Square
N1 6NU, London

KEY PLAN:

REVISION:

NOTES:

PROJECT

112_LAM

DRAWING TITLE

PROPOSED THIRD FLOOR PLAN

A115

PURPOSE OF ISSUE

PLANNING

SCALE

1:100 @ A3 / 1:50 @ A1

DATE


JULY 2024

DRAWN BY

CO / EL

REVISION

P1

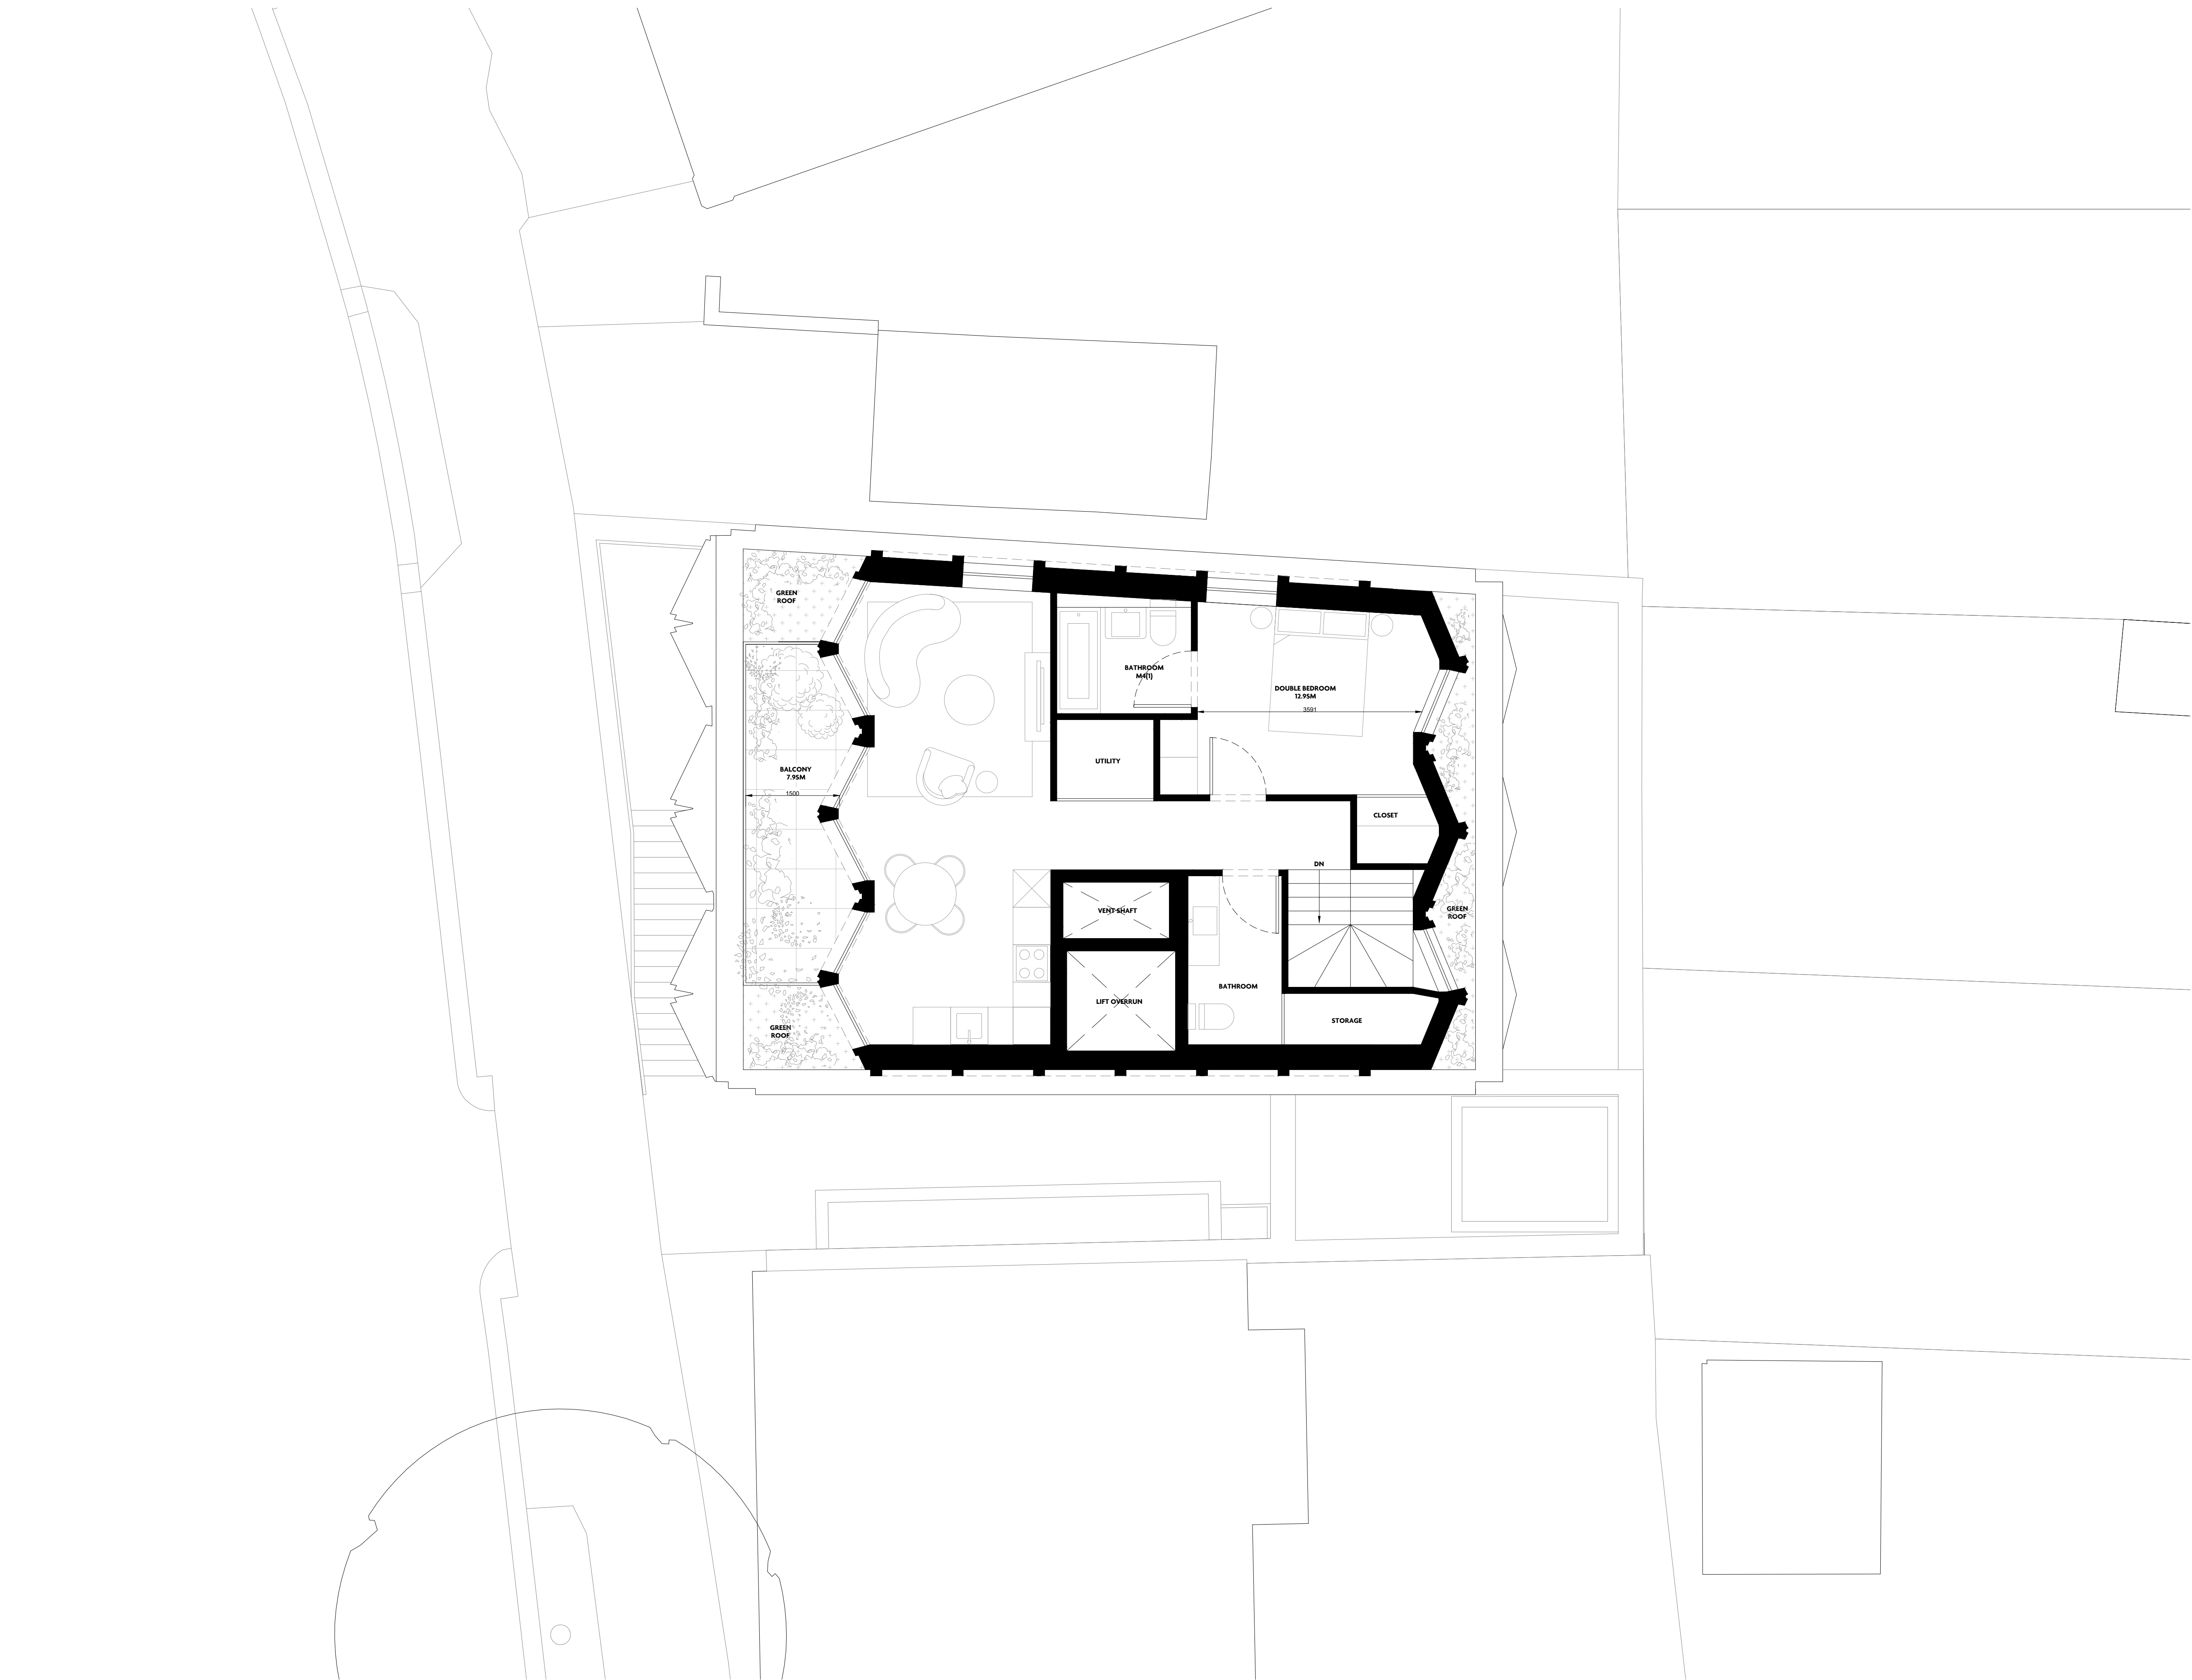

1. PROPOSED FOURTH FLOOR PLAN

bureau de change

Unit 4
6 Hoxton Square
N1 6NU, London

KEY PLAN:

REVISION:

NOTES:

PROJECT

112_LAM

DRAWING TITLE

PROPOSED FOURTH FLOOR PLAN

A116

PURPOSE OF ISSUE

PLANNING

SCALE

1:100 @ A3 / 1:50 @ A1

DATE


JULY 2024

DRAWN BY


CO / EL

REVISION

P1

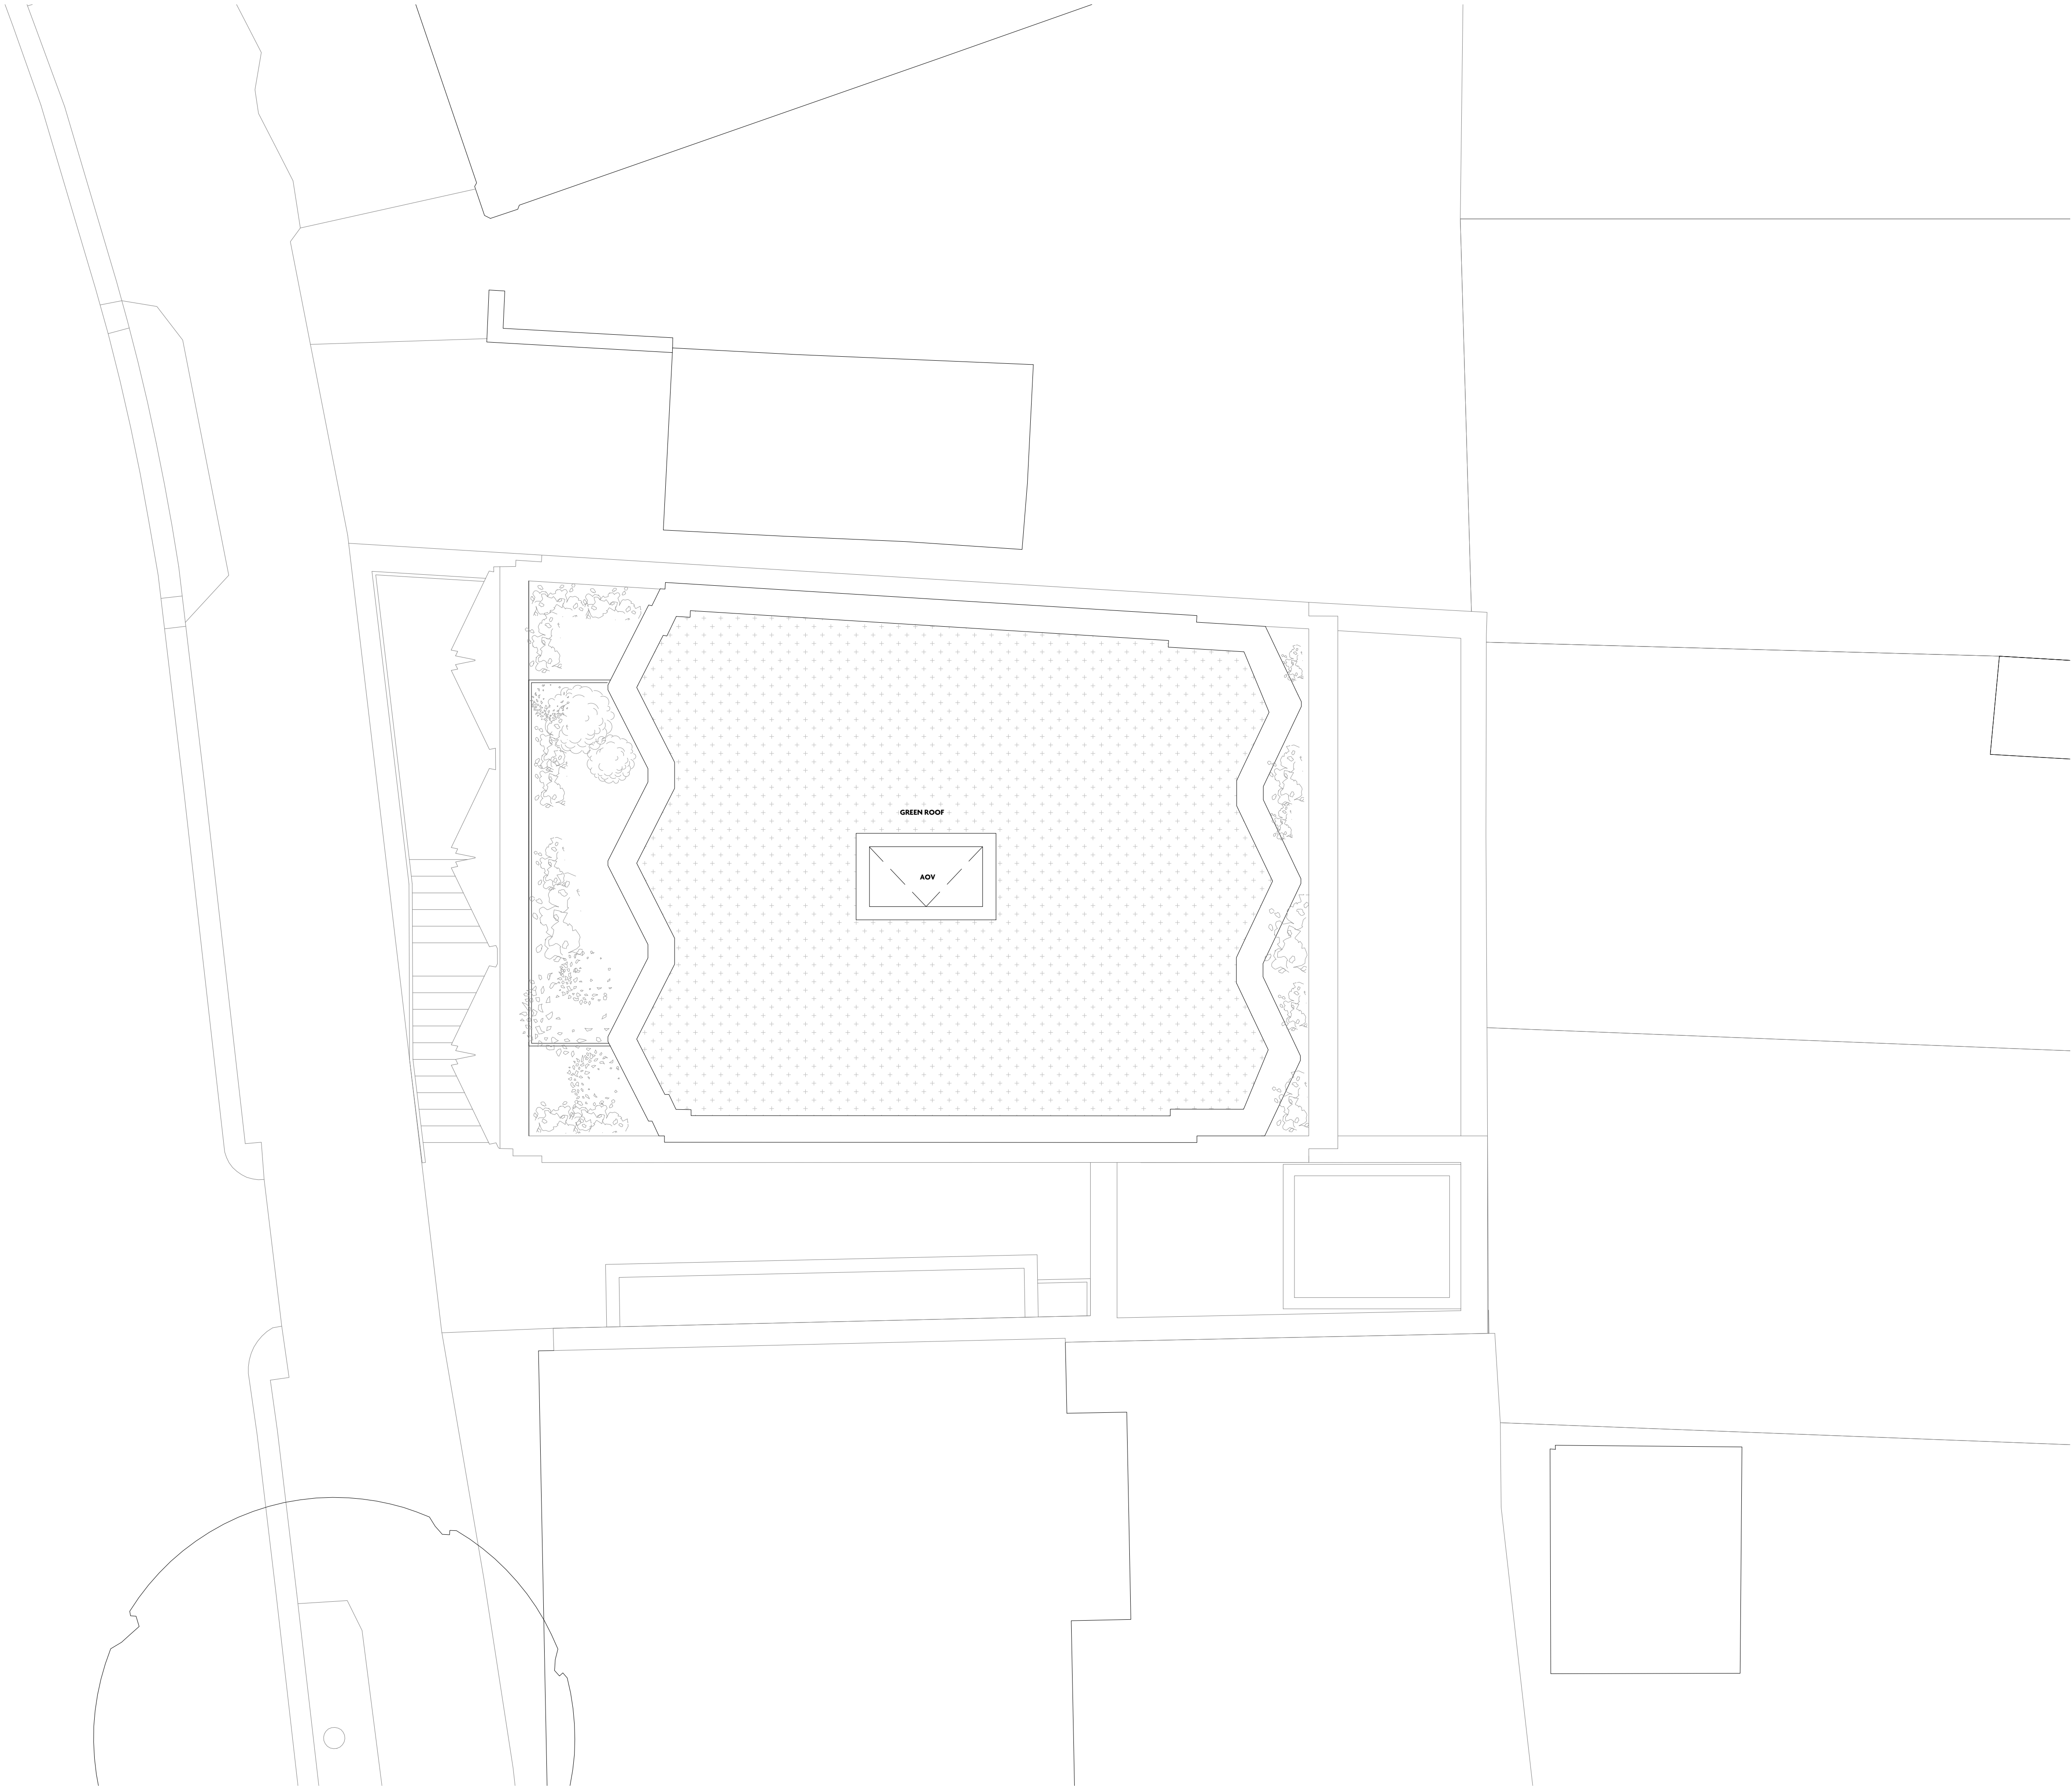

1. PROPOSED ROOF PLAN

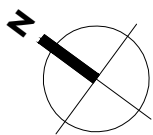

bureau de change

Unit 4
6 Hoxton Square
N1 6NU, London

KEY PLAN:

REVISION:


NOTES:

PROJECT 112_LAM	
DRAWING TITLE PROPOSED ROOF PLAN	
A117	
PURPOSE OF ISSUE PLANNING	
SCALE 1:100 @ A3 / 1:50 @ A1	DATE JULY 2024
DRAWN BY CO / EL	REVISION P1

bureau de change

Unit 4
6 Hoxton Square
N1 6NU, London

KEY PLAN:

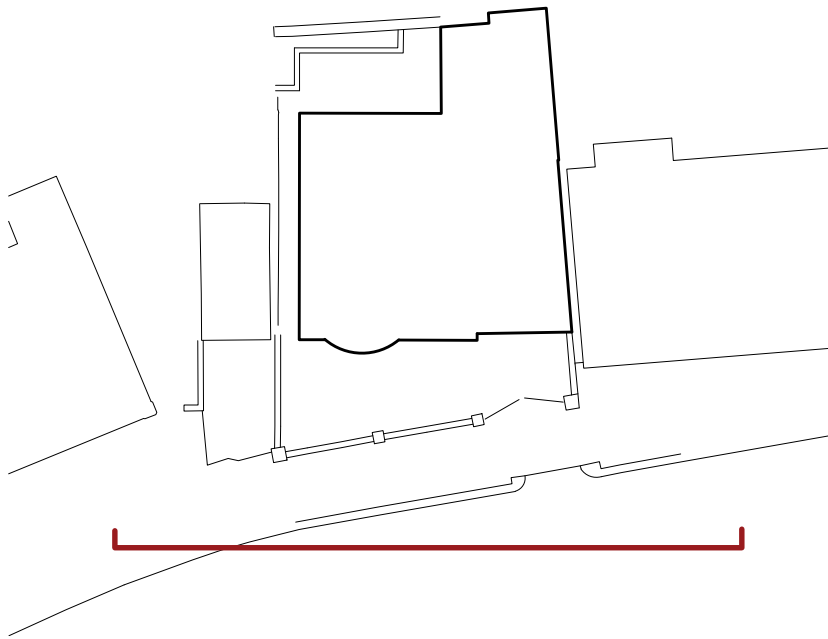

REVISION:

NOTES:

PROJECT

112_LAM

DRAWING TITLE

EXISTING FRONT ELEVATION

A200

PURPOSE OF ISSUE

PLANNING

SCALE

1:100 @ A3 / 1:50 @ A1

DATE

JULY 2024

DRAWN BY

EL

REVISION

P1

1. EXISTING FRONT ELEVATION


0 1 2 5



bureau de change

Unit 4
6 Hoxton Square
N1 6NU, London

KEY PLAN:

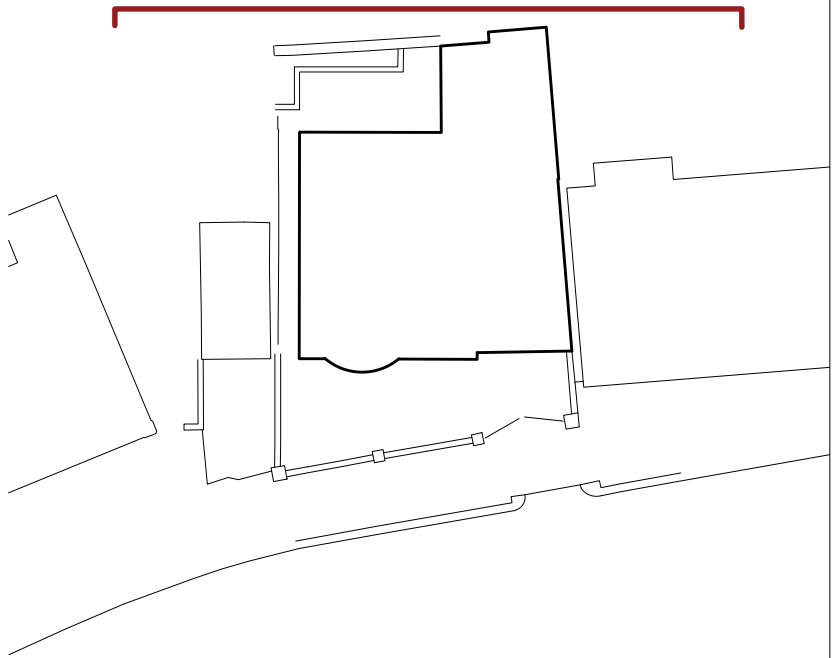

REVISION:

NOTES:

PROJECT

112_LAM

DRAWING TITLE

EXISTING REAR ELEVATION

A201

PURPOSE OF ISSUE

PLANNING

SCALE

1:100 @ A3 / 1:50 @ A1

DATE

JULY 2024

DRAWN BY

EL

REVISION

P1

1. EXISTING REAR ELEVATION


0 1 2 5



bureau de change

Unit 4
6 Hoxton Square
N1 6NU, London

KEY PLAN:

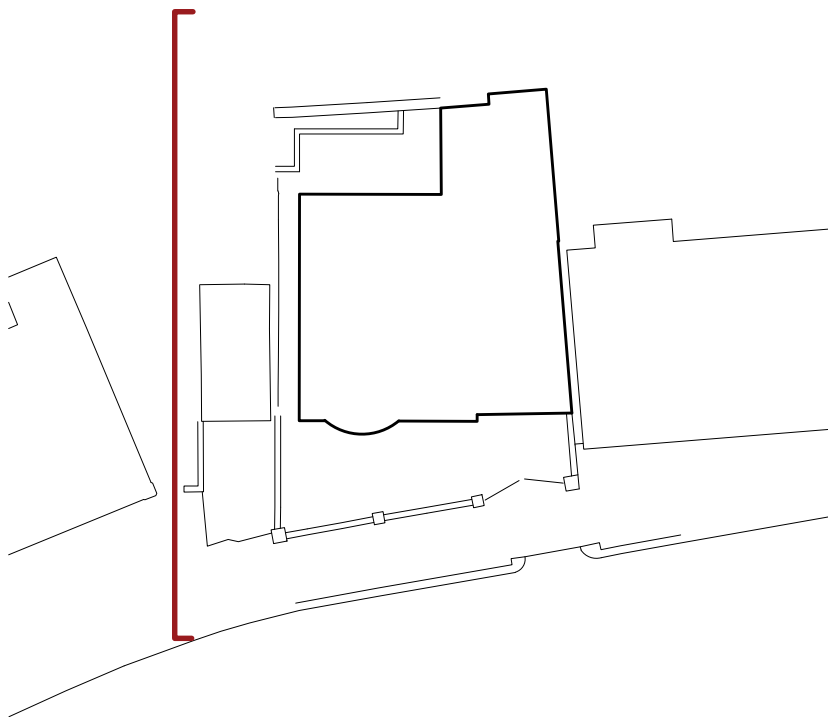

REVISION:

NOTES:

1. EXISTING SIDE 1 ELEVATION



PROJECT

112_LAM

DRAWING TITLE

EXISTING SIDE 1 ELEVATION

A202

PURPOSE OF ISSUE

PLANNING

SCALE

1:100 @ A3 / 1:50 @ A1

DATE

JULY 2024

DRAWN BY

EL


REVISION

P1

bureau de change


Unit 4
6 Hoxton Square
N1 6NU, London

KEY PLAN:

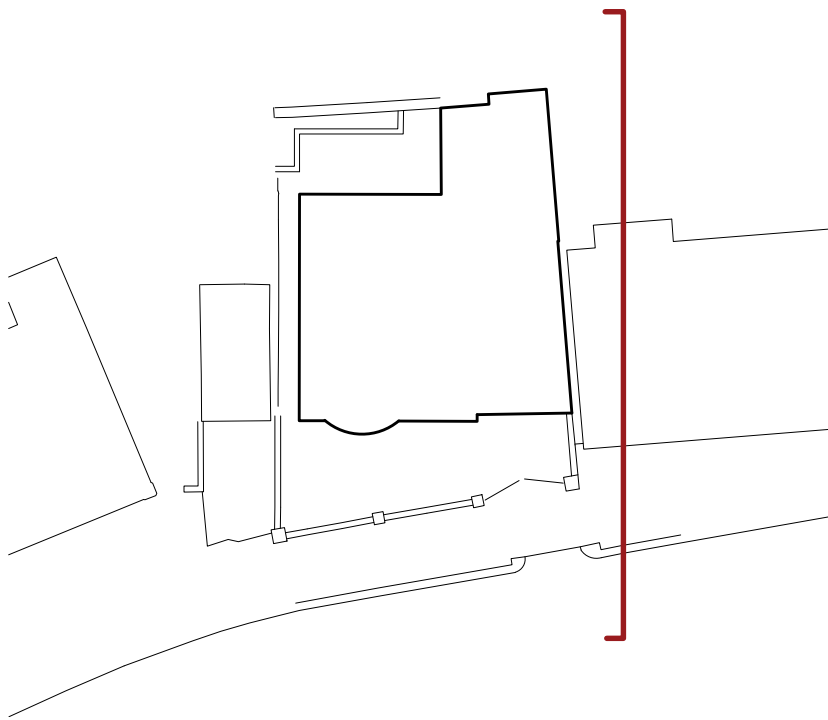

REVISION:

NOTES:

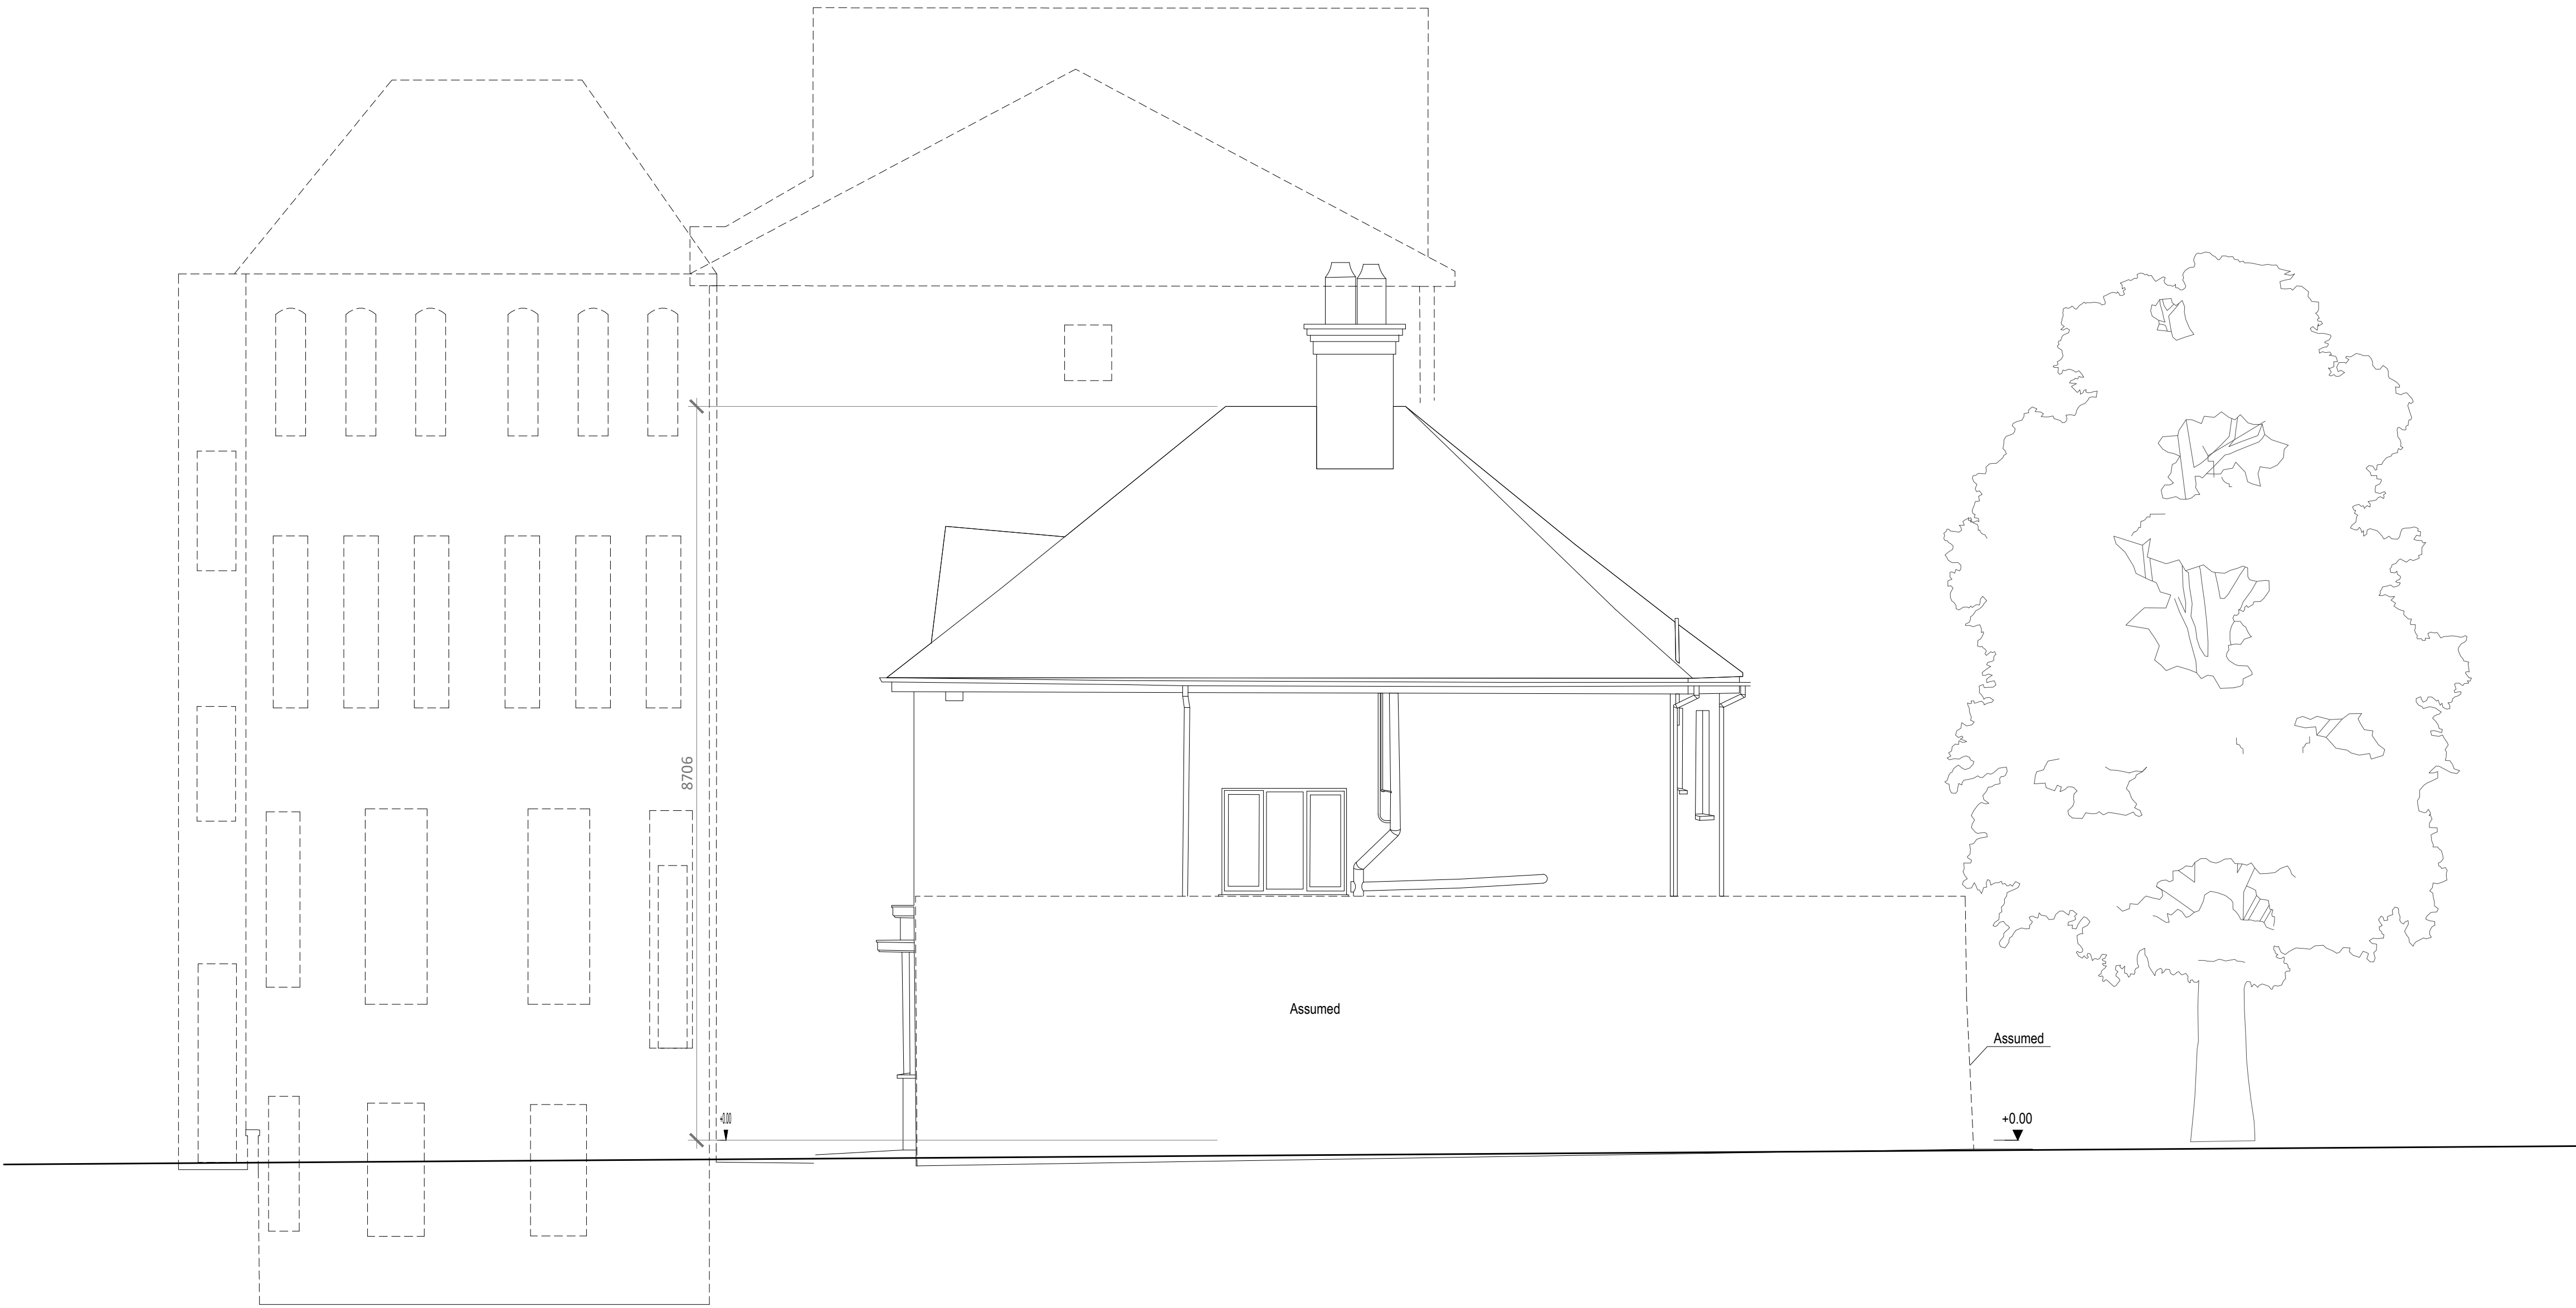

1. EXISTING SIDE 2 ELEVATION




PROJECT	
112_LAM	
DRAWING TITLE	
EXISTING SIDE 2 ELEVATION	
A203	
PURPOSE OF ISSUE	
PLANNING	
SCALE	DATE
1:100 @ A3 / 1:50 @ A1	JULY 2024
DRAWN BY	REVISION
EL	P1

bureau de change

Unit 4
6 Hoxton Square
N1 6NU, London

KEY PLAN:

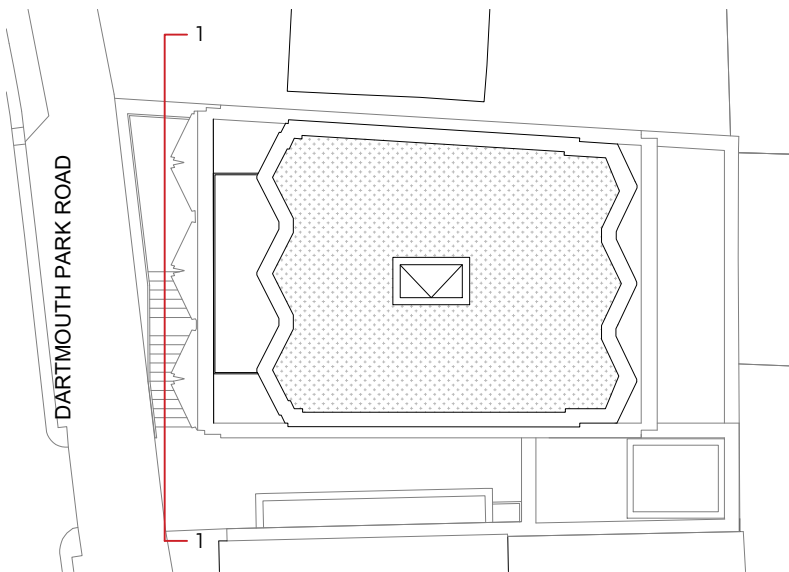

ROOF PLAN

REVISION:

NOTES:

PROJECT

112_LAM

DRAWING TITLE

NORTH ELEVATION

A210

PURPOSE OF ISSUE

PLANNING

SCALE

1:100 @ A3 / 1:50 @ A1

DATE


JULY 2024

DRAWN BY

EL

REVISION

P1

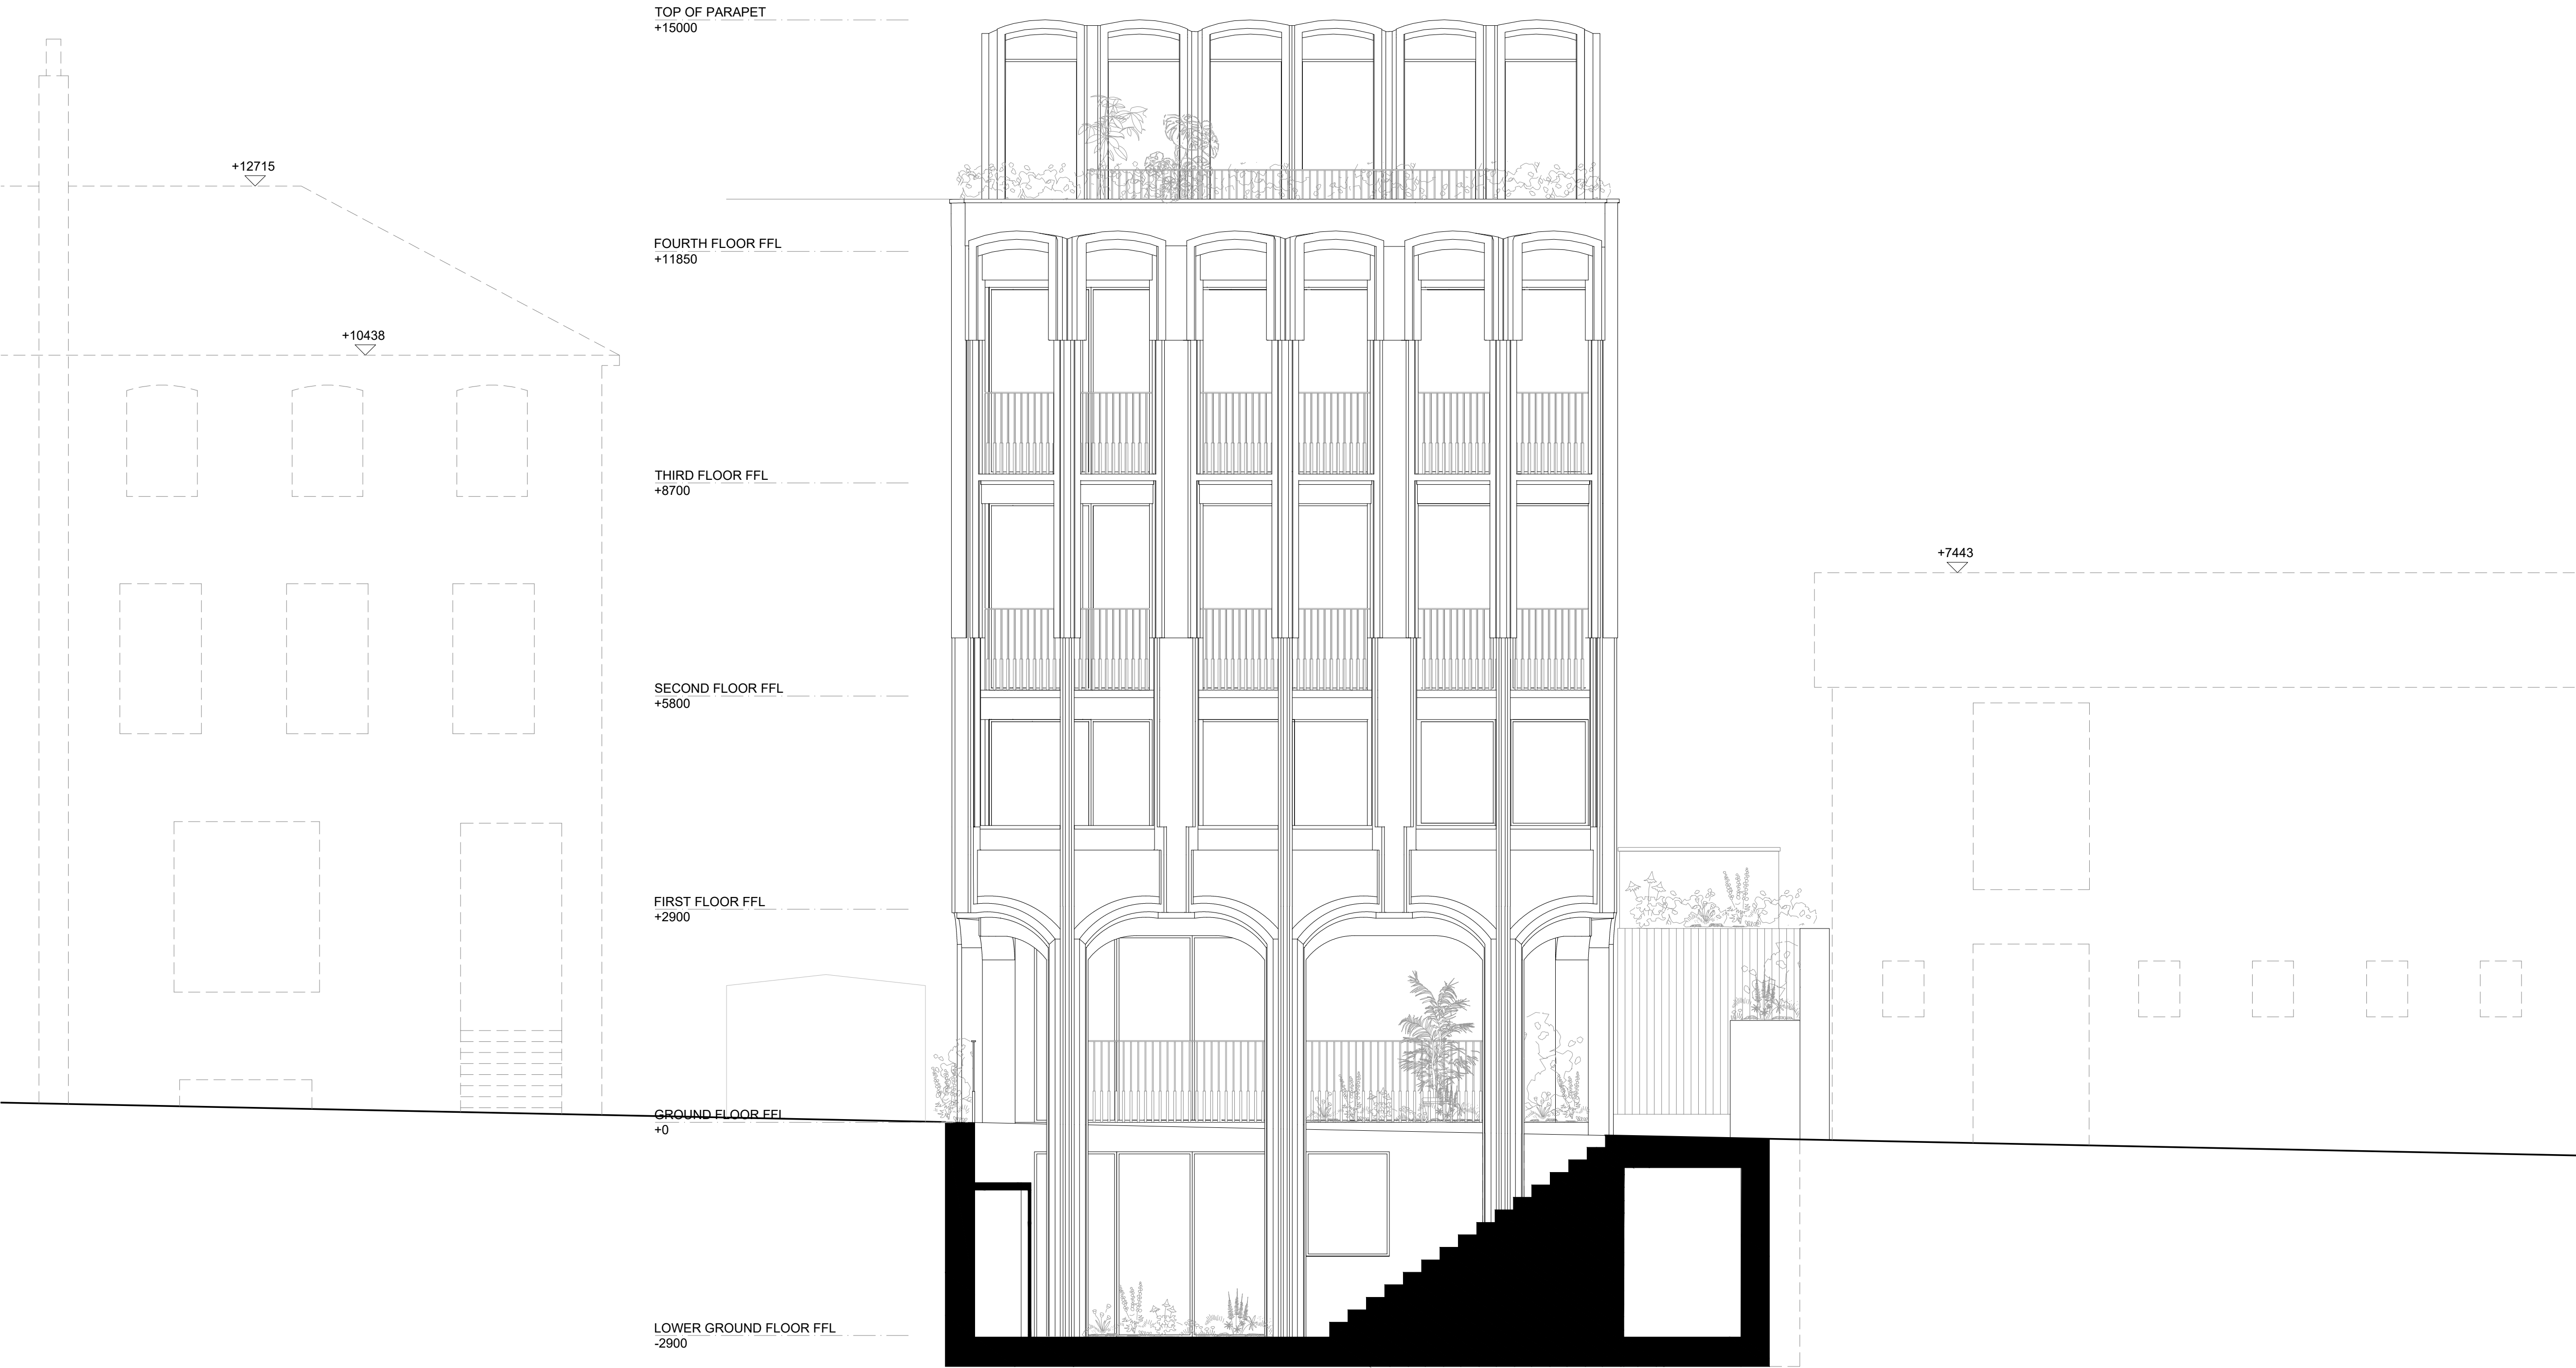


1. NORTH ELEVATION

0 1 2 5

bureau de change


Unit 4
6 Hoxton Square
N1 6NU, London

KEY PLAN:

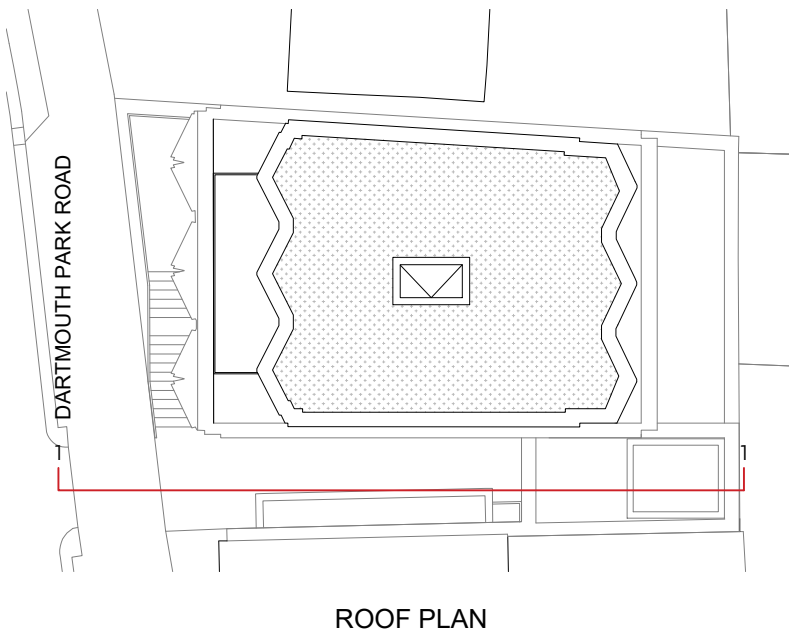

REVISION:

NOTES:

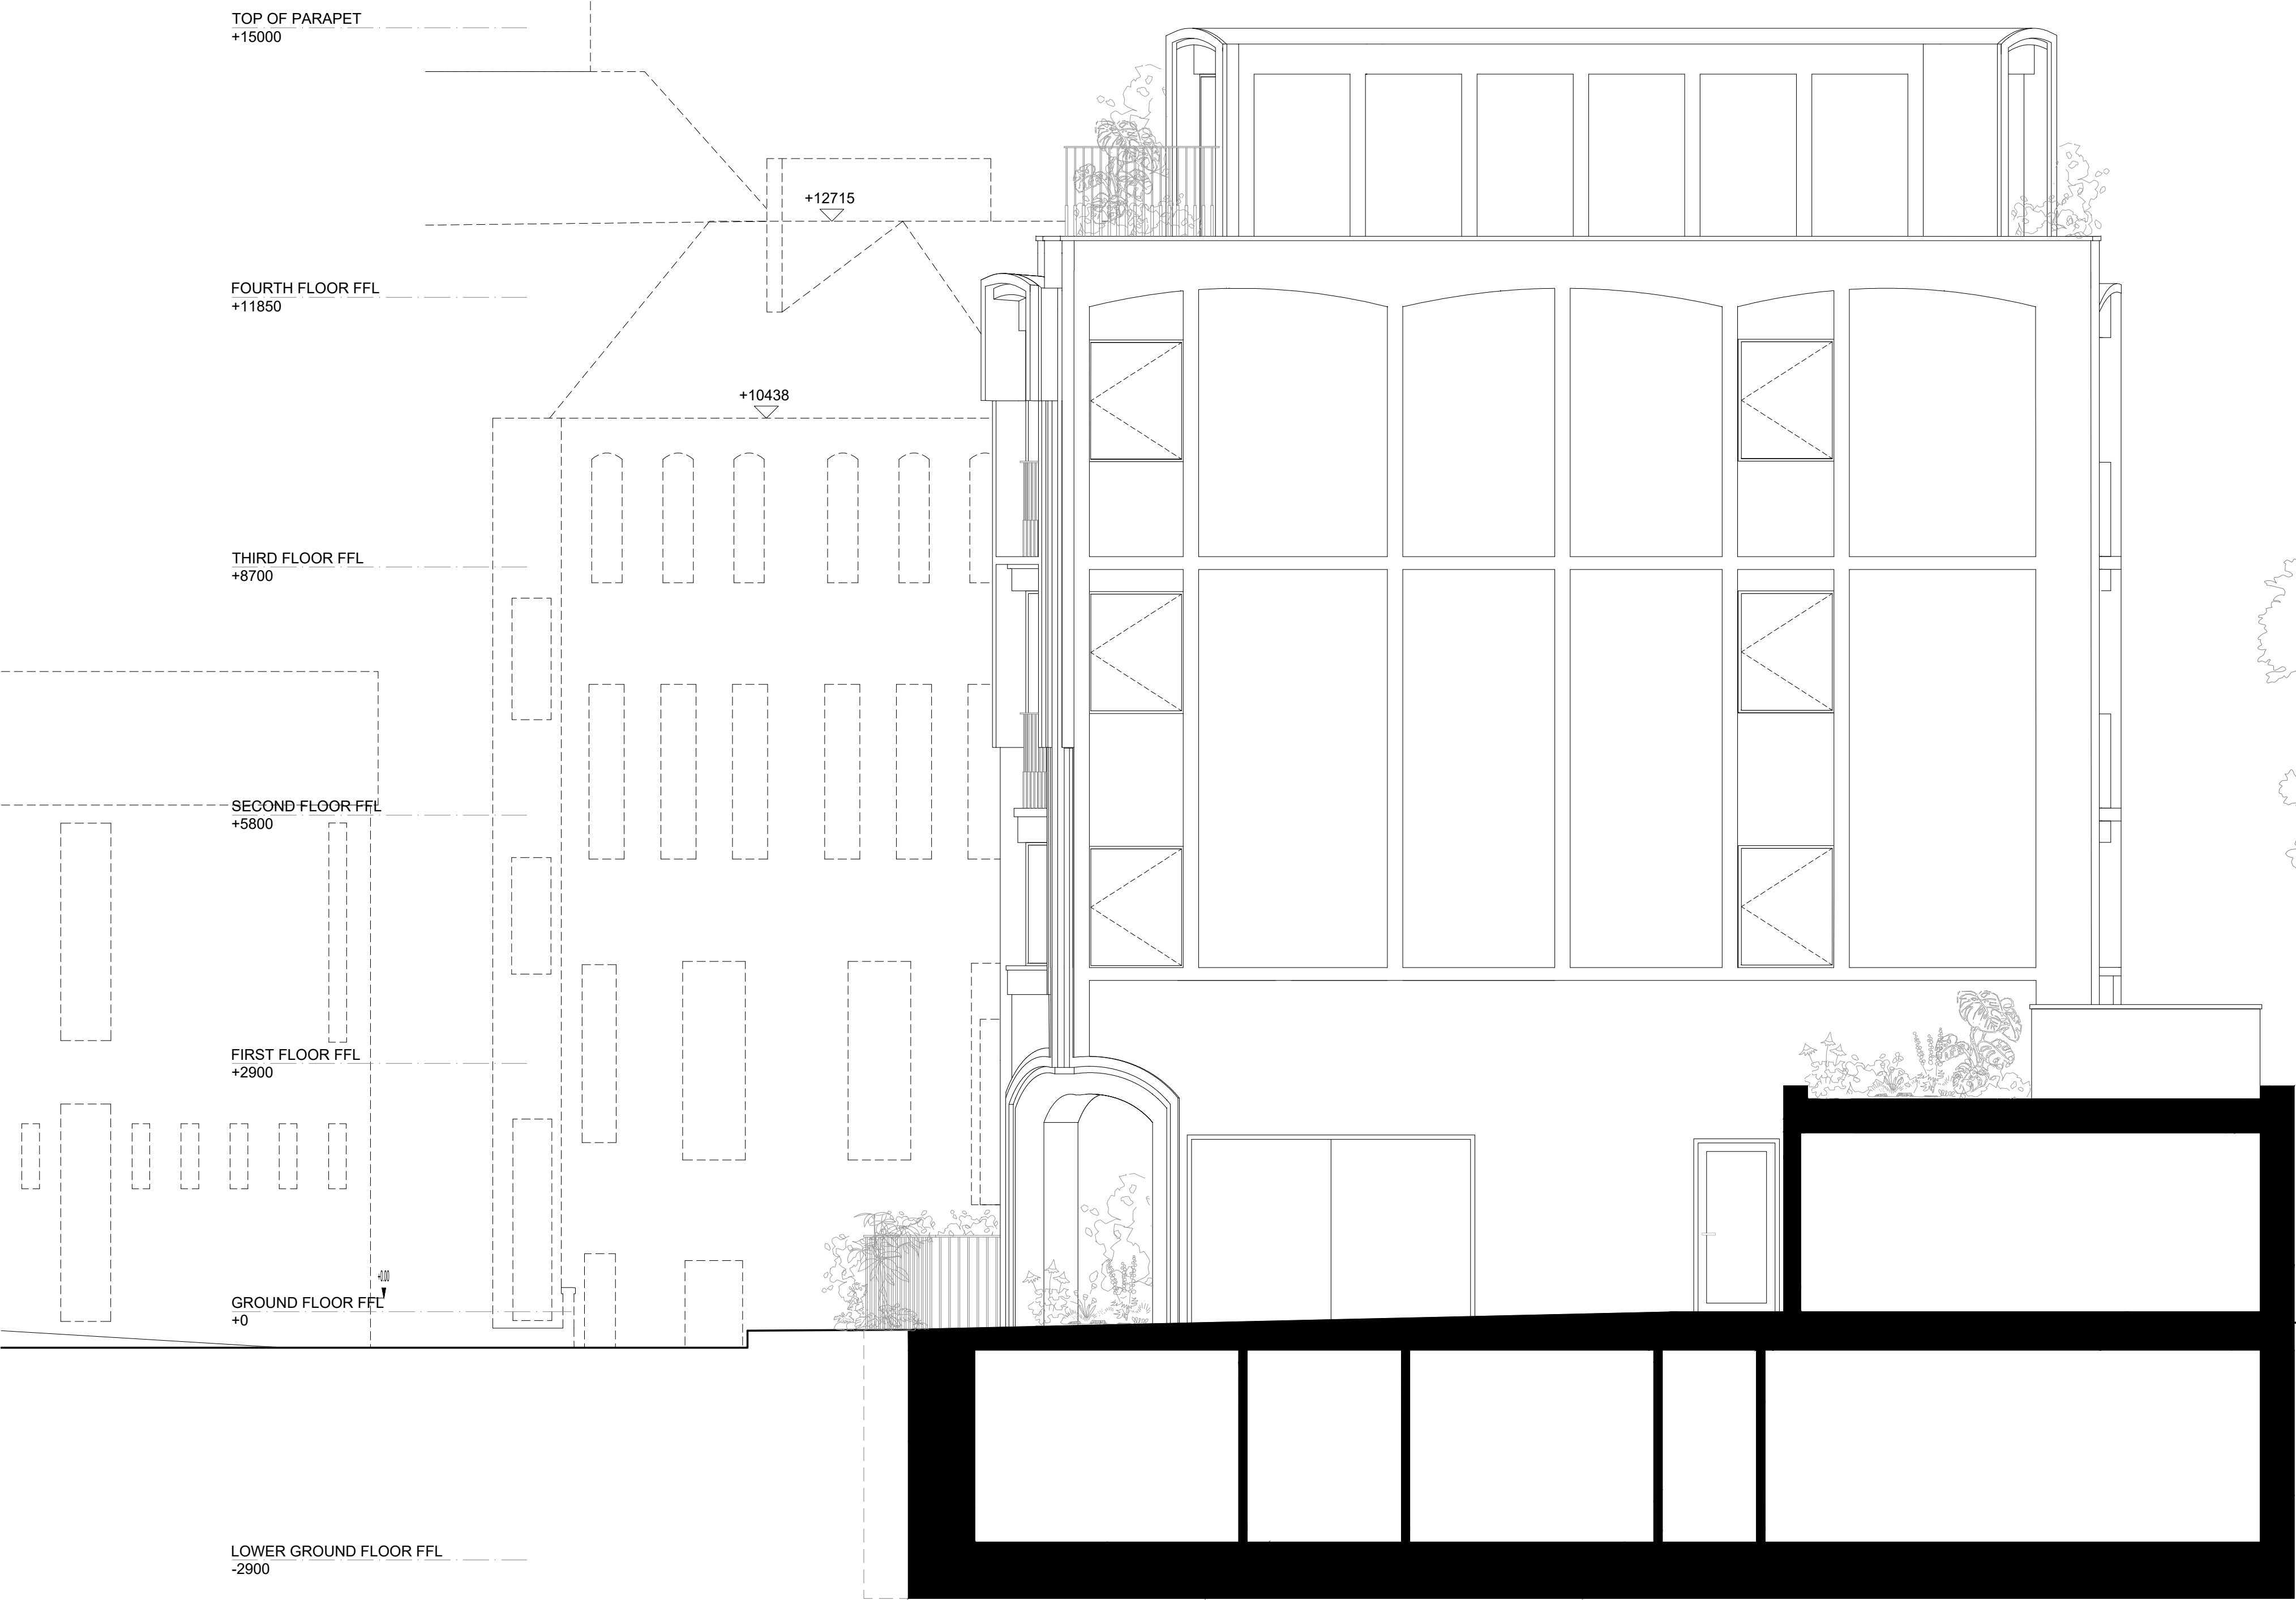

1. WEST ELEVATION




PROJECT 112_LAM	
DRAWING TITLE WEST ELEVATION	
A211	
PURPOSE OF ISSUE PLANNING	
SCALE 1:100 @ A3 / 1:50 @ A1	DATE JULY 2024
DRAWN BY EL	REVISION P1

bureau de change

Unit 4
6 Hoxton Square
N1 6NU, London

KEY PLAN:

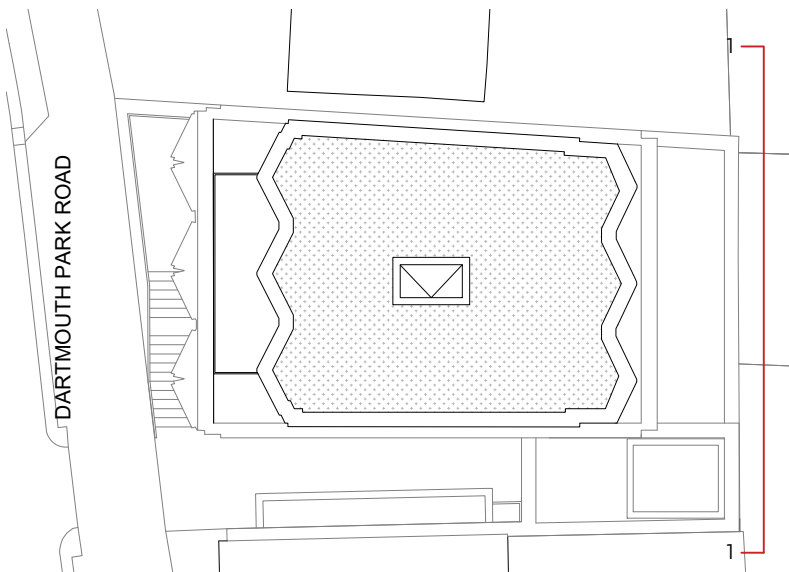

ROOF PLAN

REVISION:

NOTES:

PROJECT

112_LAM

DRAWING TITLE

SOUTH ELEVATION

A212

PURPOSE OF ISSUE

PLANNING

SCALE

1:100 @ A3 / 1:50 @ A1

DATE

JULY 2024

DRAWN BY

EL

REVISION

P1

1. SOUTH ELEVATION



TOP OF PARAPET
+15000

FOURTH FLOOR FFL
+11850

THIRD FLOOR FFL
+8700

SECOND FLOOR FFL
+5800

FIRST FLOOR FFL
+2900


GROUND FLOOR FFL
+0

LOWER GROUND FLOOR FFL
-2900

+12715

+10438

+7443

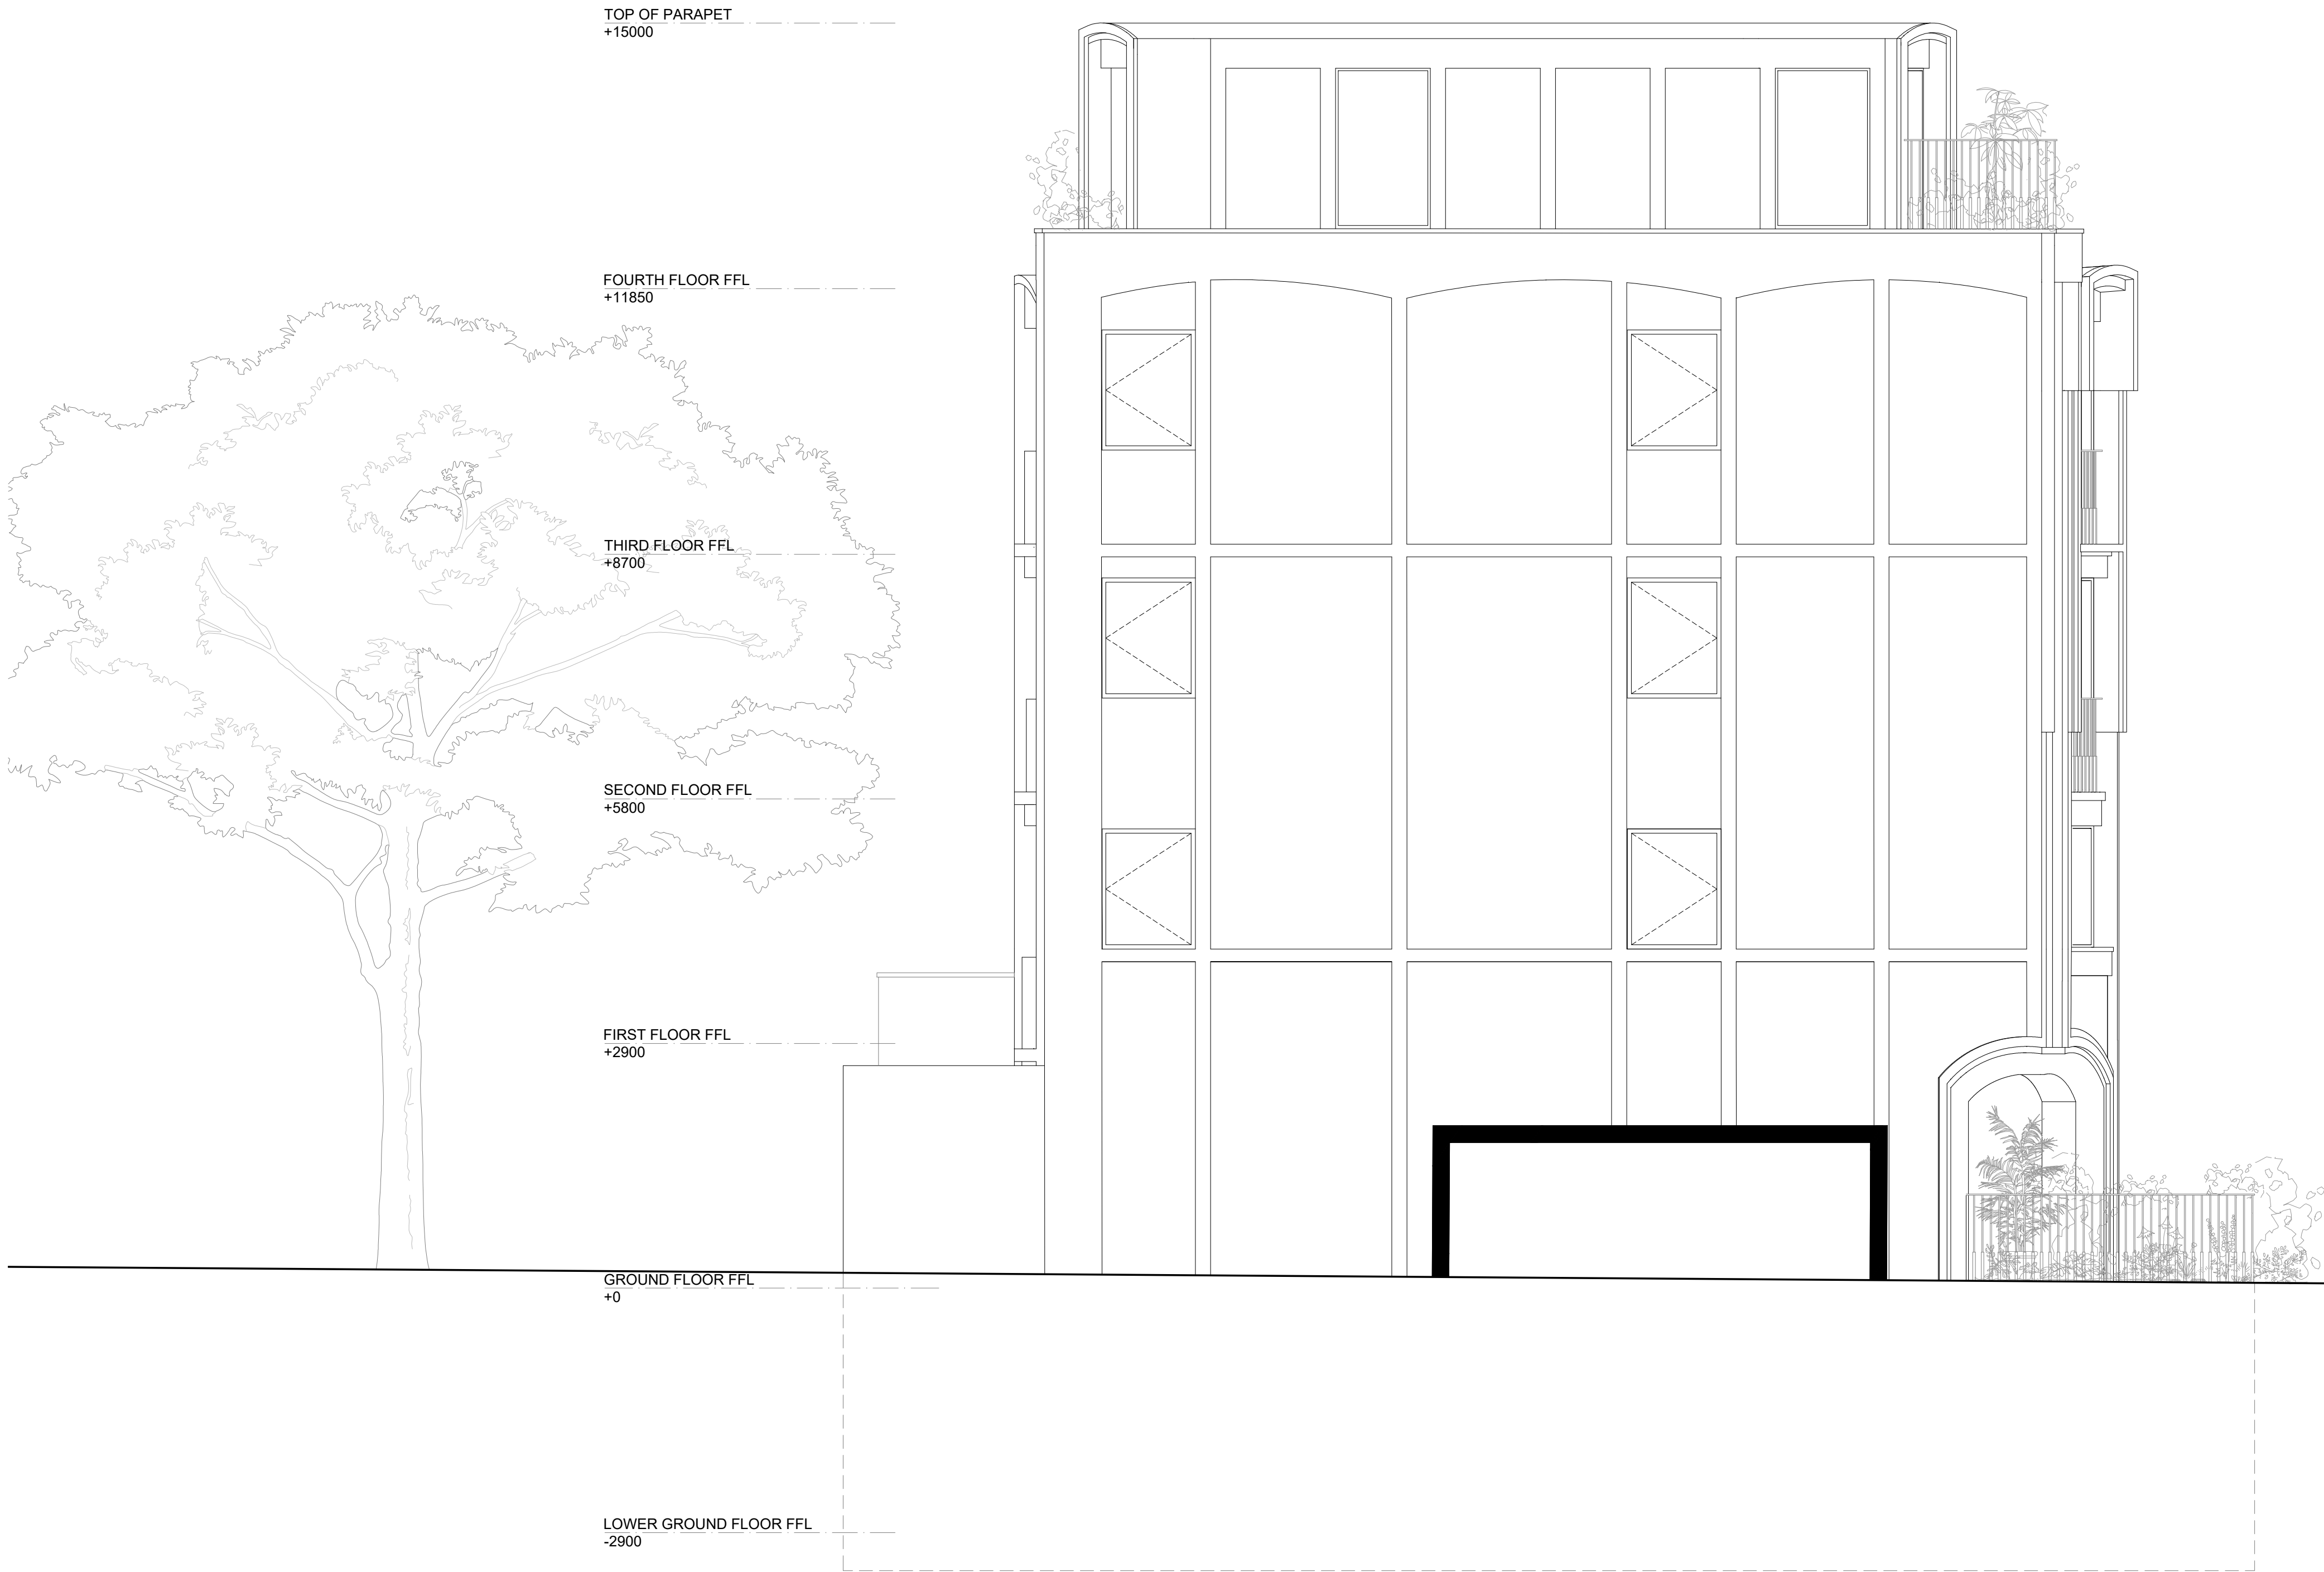

1. EAST ELEVATION



bureau de change

Unit 4
6 Hoxton Square
N1 6NU, London

KEY PLAN:

REVISION:


NOTES:

PROJECT	
112_LAM	
DRAWING TITLE	
EAST ELEVATION	
A213	
PURPOSE OF ISSUE	
PLANNING	
SCALE	DATE
1:100 @ A3 / 1:50 @ A1	JULY 2024
DRAWN BY	REVISION
EL	P1

bureau de change

Unit 4
6 Hoxton Square
N1 6NU, London

KEY PLAN:

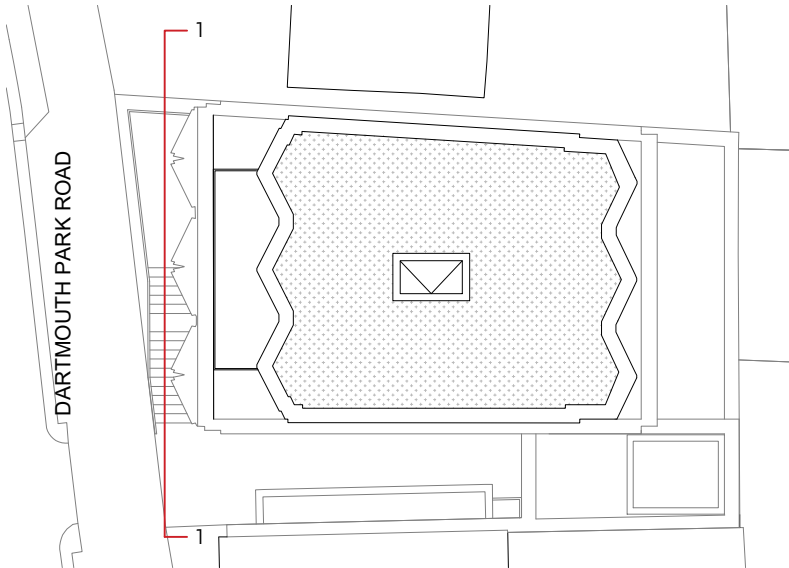

ROOF PLAN

REVISION:

NOTES:



1. LONG ELEVATION




PROJECT 112_LAM	
DRAWING TITLE LONG ELEVATION	
A214	
PURPOSE OF ISSUE PLANNING	
SCALE 1:100 @ A3 / 1:200 @ A1	DATE JULY 2024
DRAWN BY EL	REVISION P1

bureau de change

Unit 4
6 Hoxton Square
N1 6NU, London

KEY PLAN:

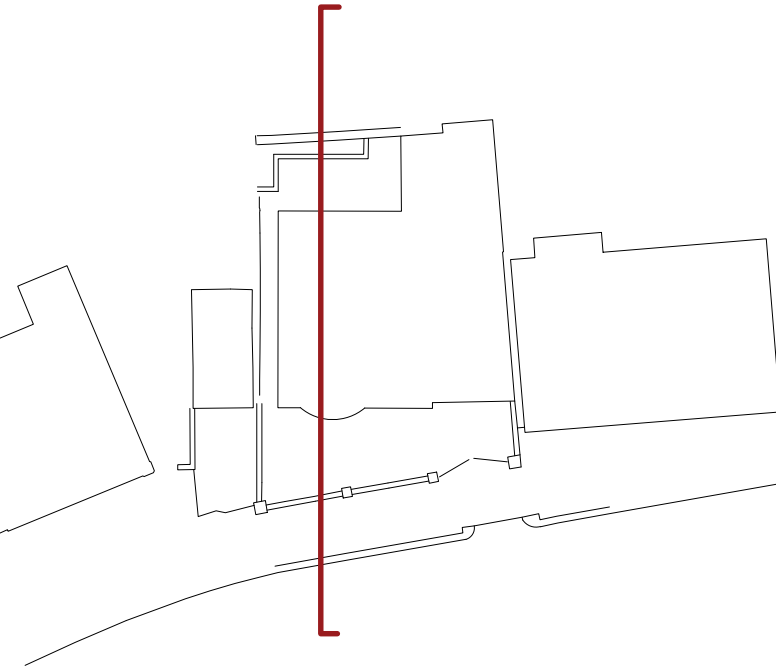

REVISION:


NOTES:



1. EXISTING SECTION



PROJECT	
112_LAM	
DRAWING TITLE	
EXISTING SECTION	
A300	
PURPOSE OF ISSUE	
PLANNING	
SCALE	DATE
1:100 @ A3/1:50 @ A1	JULY 2024
DRAWN BY	REVISION
EL	P1

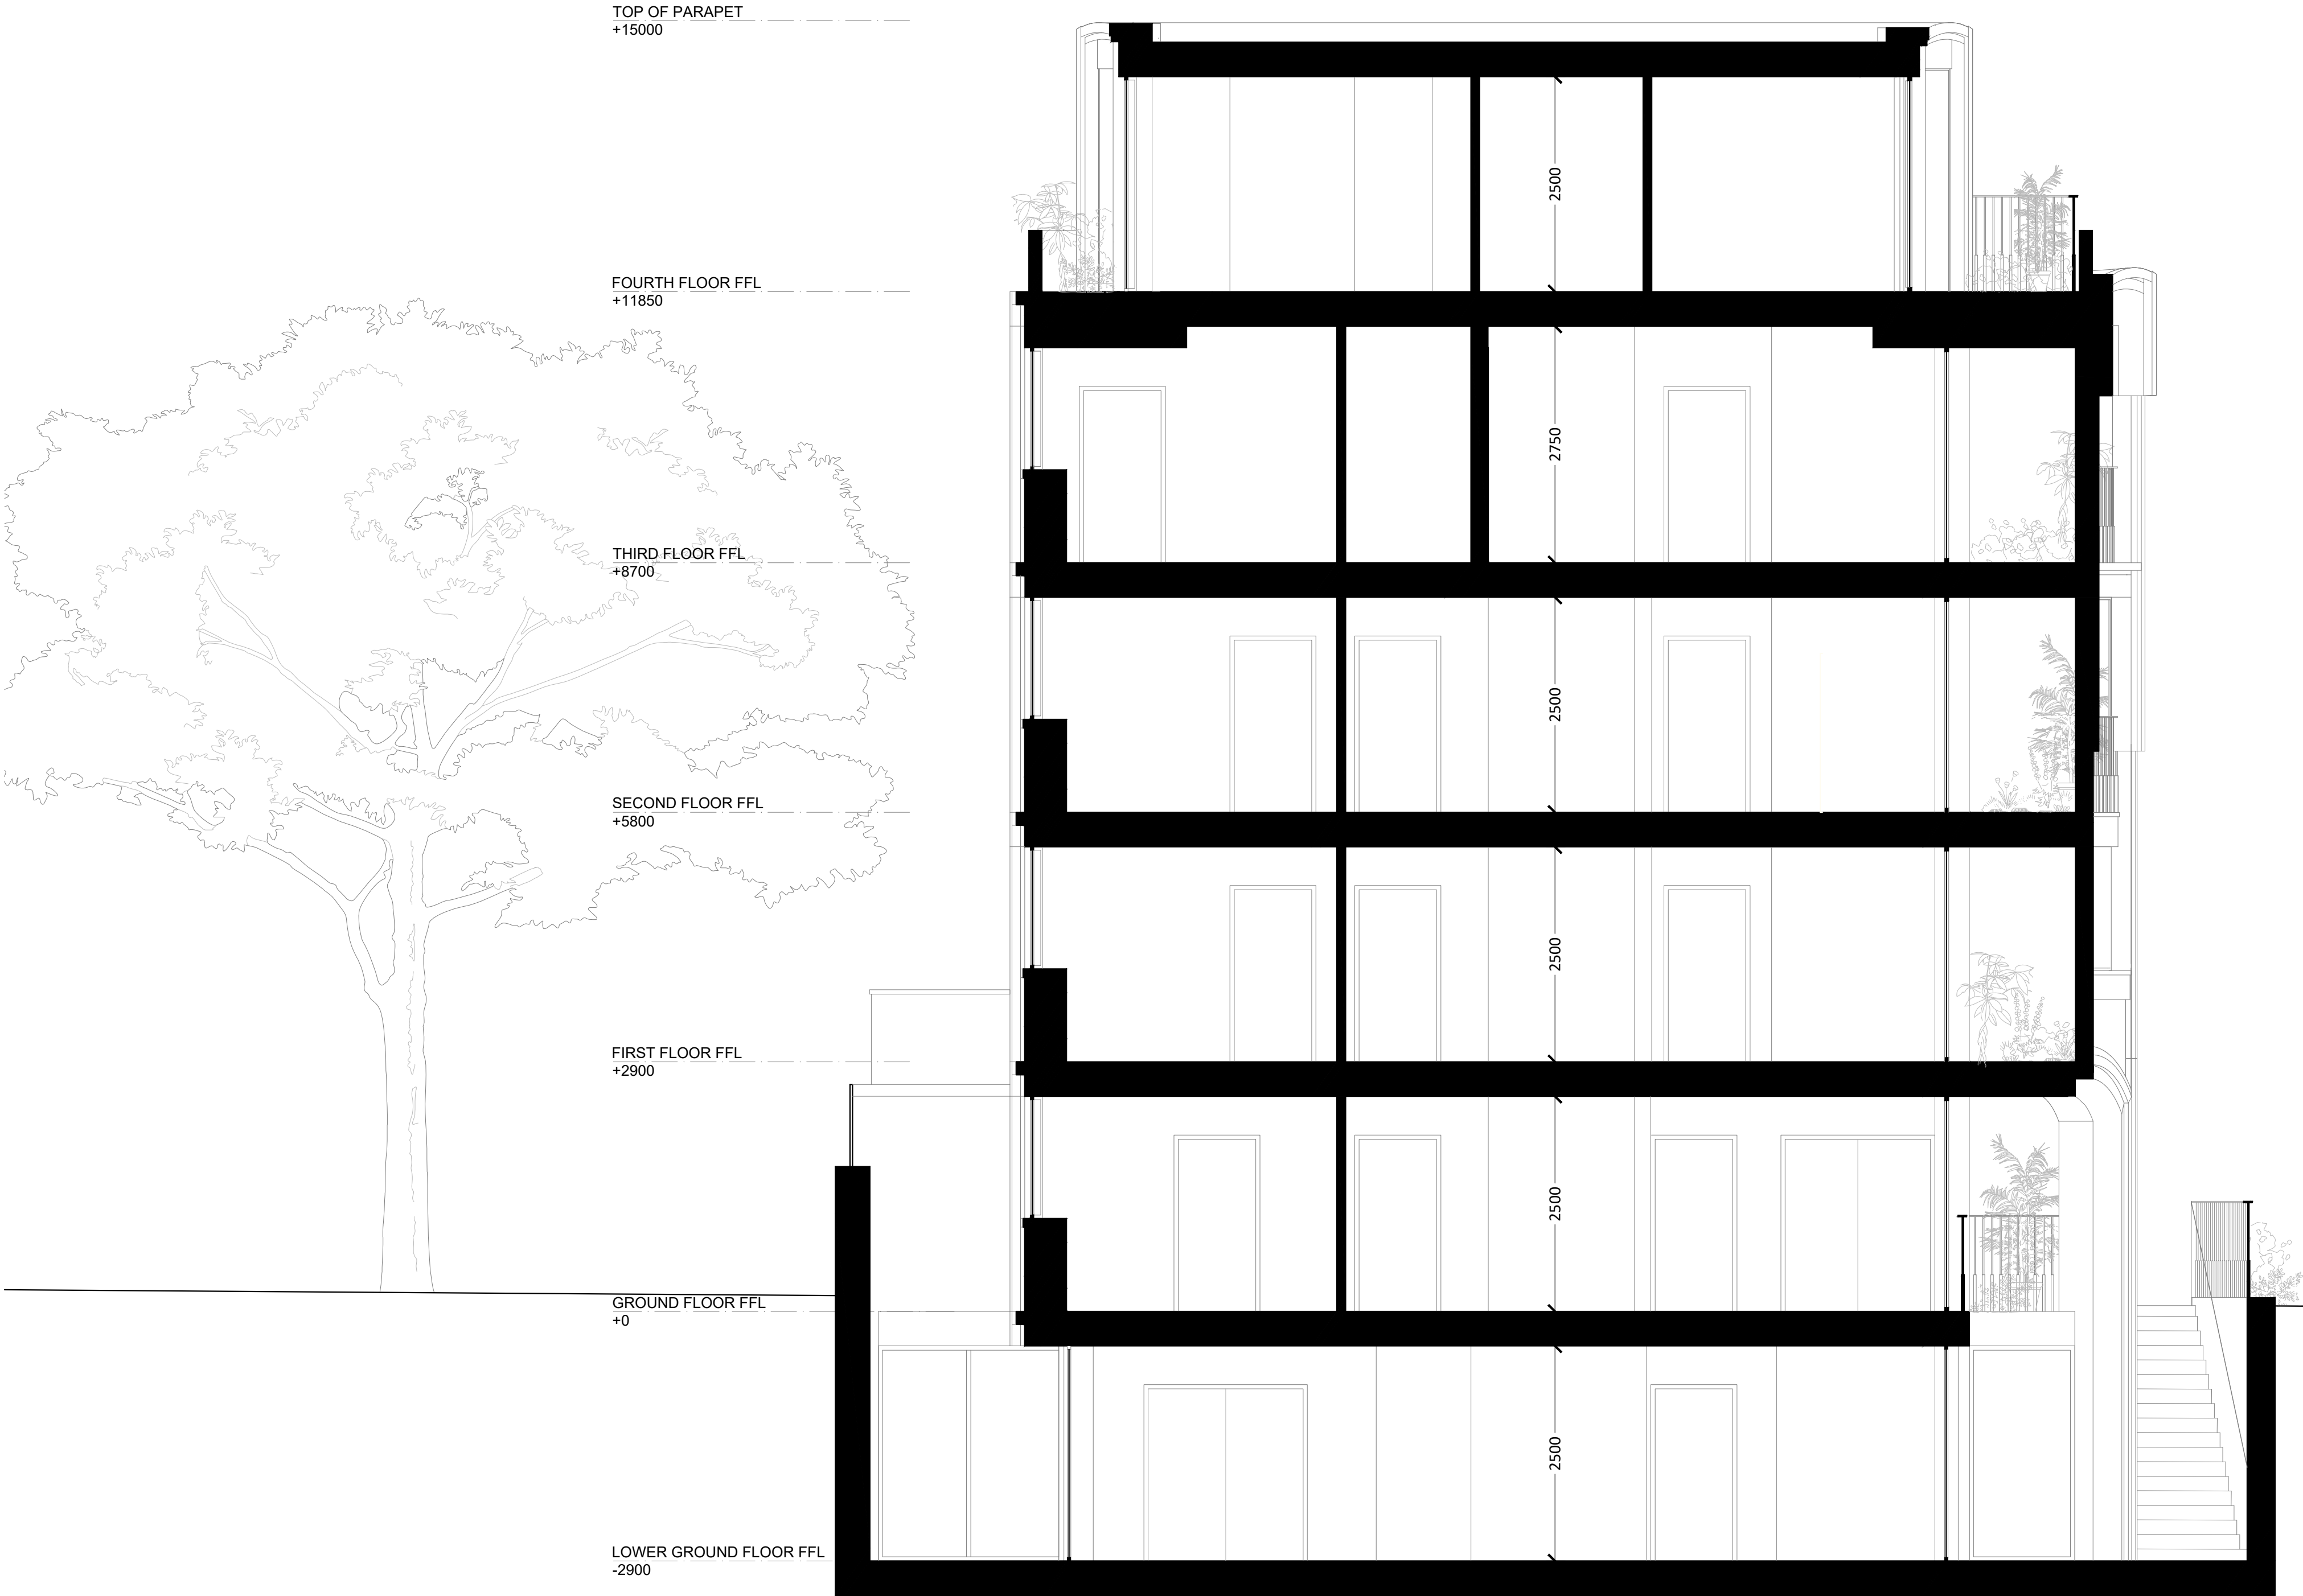


1. PROPOSED SECTION



bureau de change

Unit 4
6 Hoxton Square
N1 6NU, London

KEY PLAN:

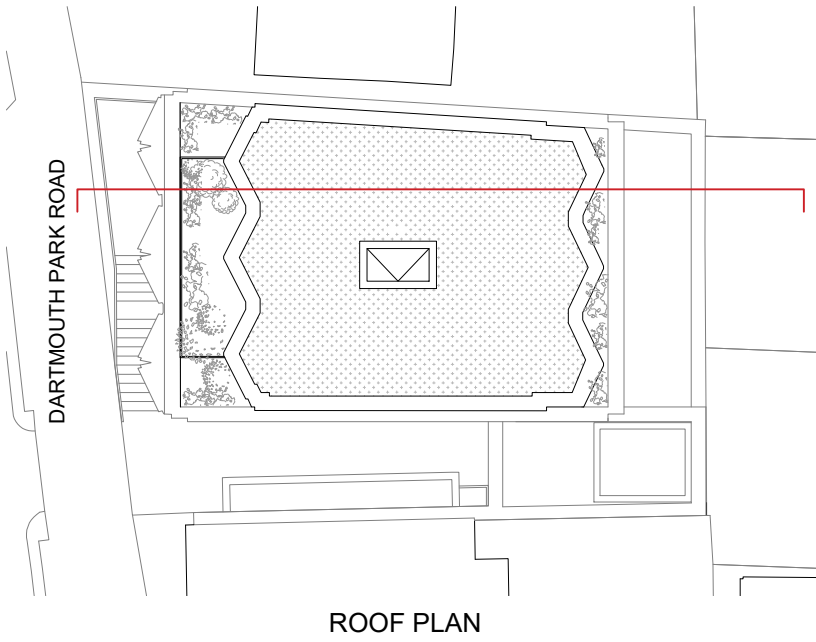

REVISION:

NOTES:

PROJECT 112_LAM	
DRAWING TITLE PROPOSED SECTION	
A310	
PURPOSE OF ISSUE PLANNING	
SCALE 1:100 @ A3/1:50 @ A1	DATE JULY 2024
DRAWN BY EL	REVISION P1