




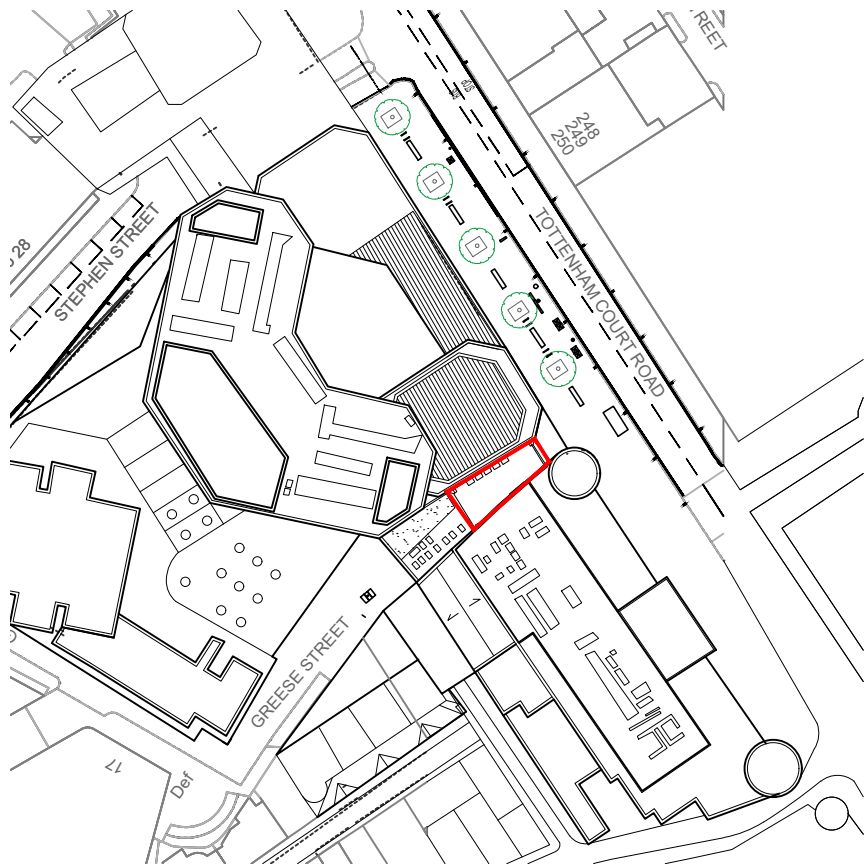



01 LOCATION PLAN
P199936/101 1:1250@A3

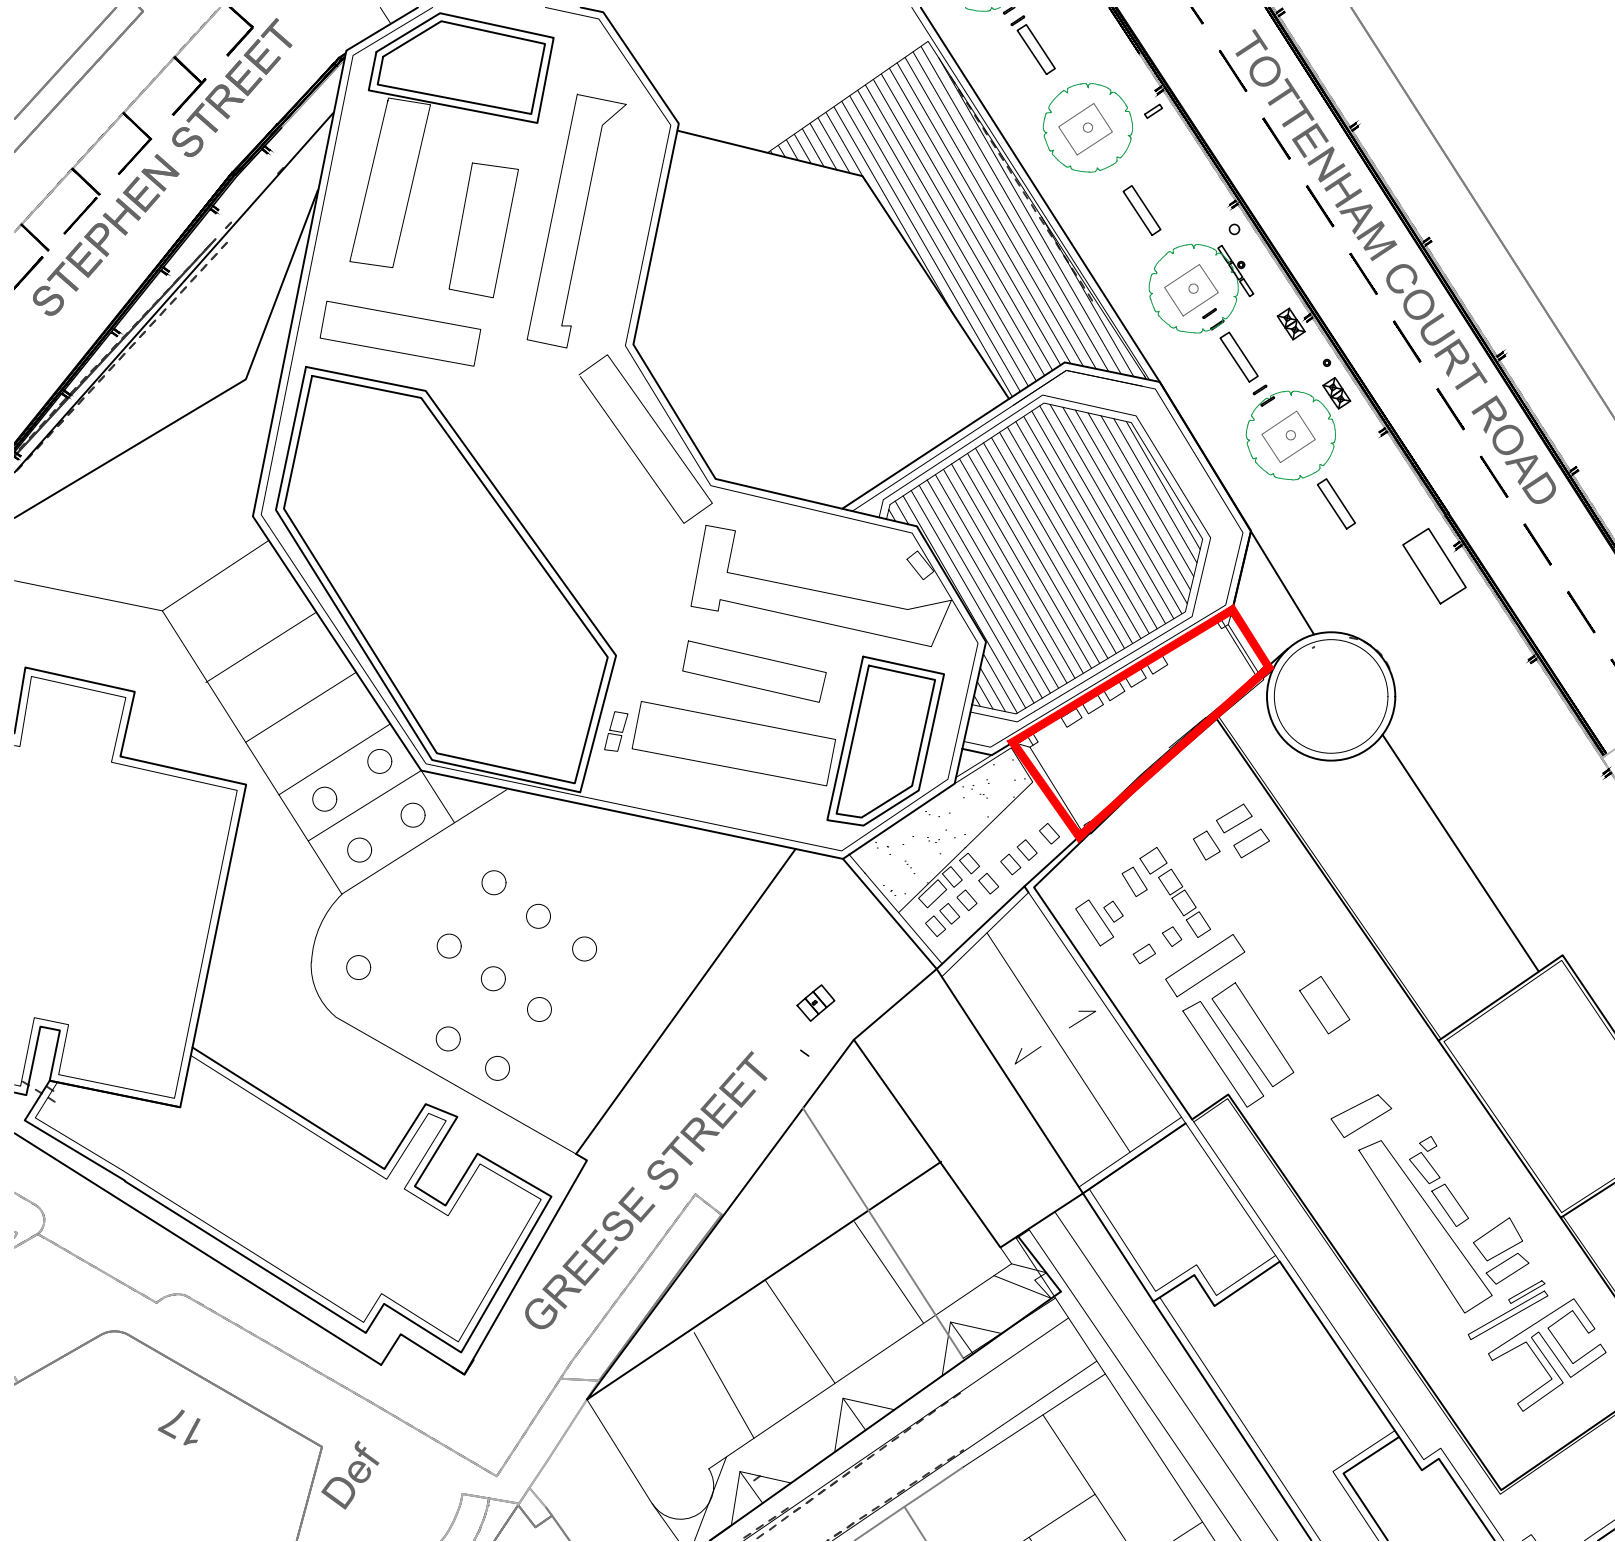

02 SITE PLAN
P199936/101 1:500@A3

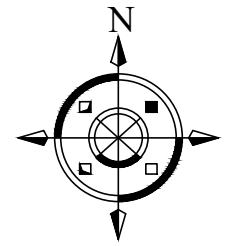

DEMISE LINE
SITE AREA: 102 sqm

  

-	10.03.25	First Issue	JN
Rev.	Date	Description	
architects project managers cost consultants 2nd Floor 13 Swan Yard Islington, London N1 1SD tel: 0203 637 8980			
Status	PLANNING		
Client	SAINSBURY'S		
Project Title	SAINSBURY'S LOCAL 21 TOTTENHAM COURT ROAD LONDON, W1T 1BJ		
Drawing Title	PLANT LOCATION & SITE PLAN		
Project Number P-199980	Drawing Number P-199980-101		Revision -
Drawn JN	Checked VA	Scale 1:1250/ 1:500 @A3	Date 10.03.25
JLA Architects is a trading name of Company Ref: OC131606 registered in England and Wales Registered Office: Euro House, 1394 High Road, London, N20 9YZ. Any reproduction of all or any part of this drawing without formal consent of the copyright owner, Company Ref: OC131606, is prohibited. The content of this drawing is the property of the Company Ref OC131606.			