

6 Prince Arthur Road


4 Prince Arthur Road

2 Prince Arthur Road

6 Prince Arthur Road

4 Prince Arthur Road


2 Prince Arthur Road

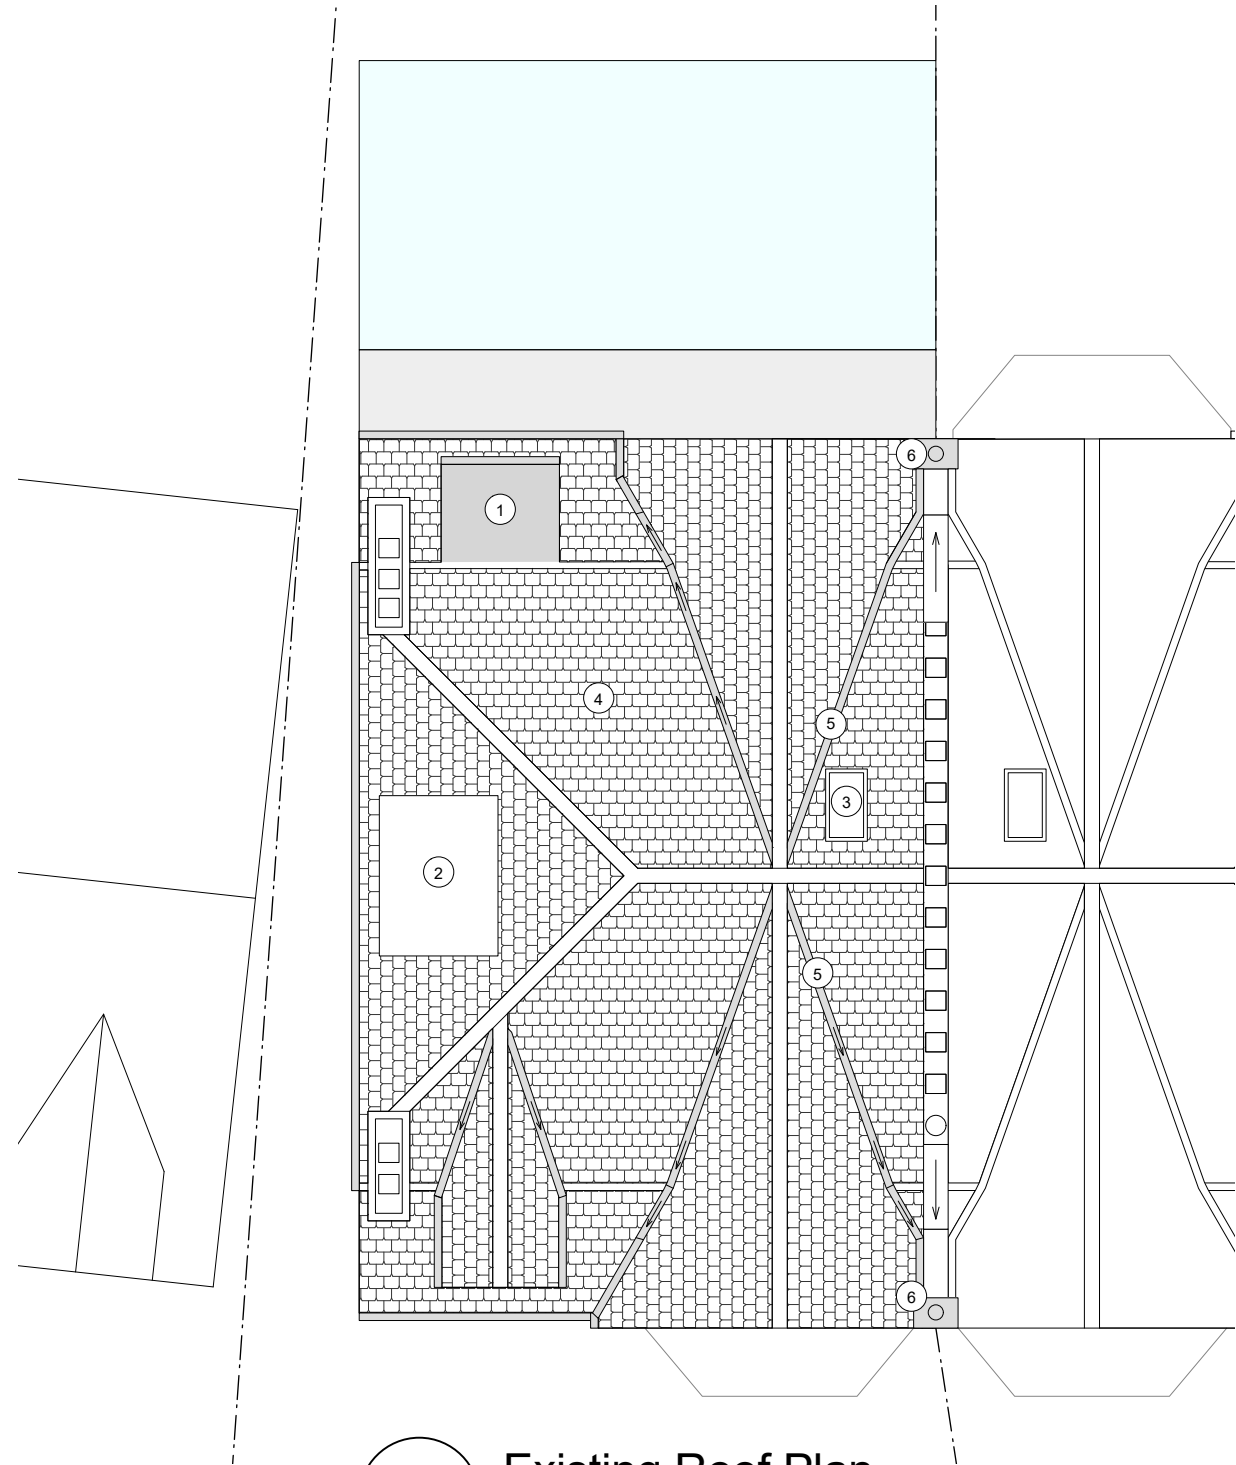

1 Existing Roof Plan
Scale: 1:100

NOTES

- ① Lead clad dormer window
- ② Solar hot water panels
- ③ Rooflight
- ④ Clay tiled roof
- ⑤ Lead lined valley gutters
- ⑥ Lead lined rainwater hopper

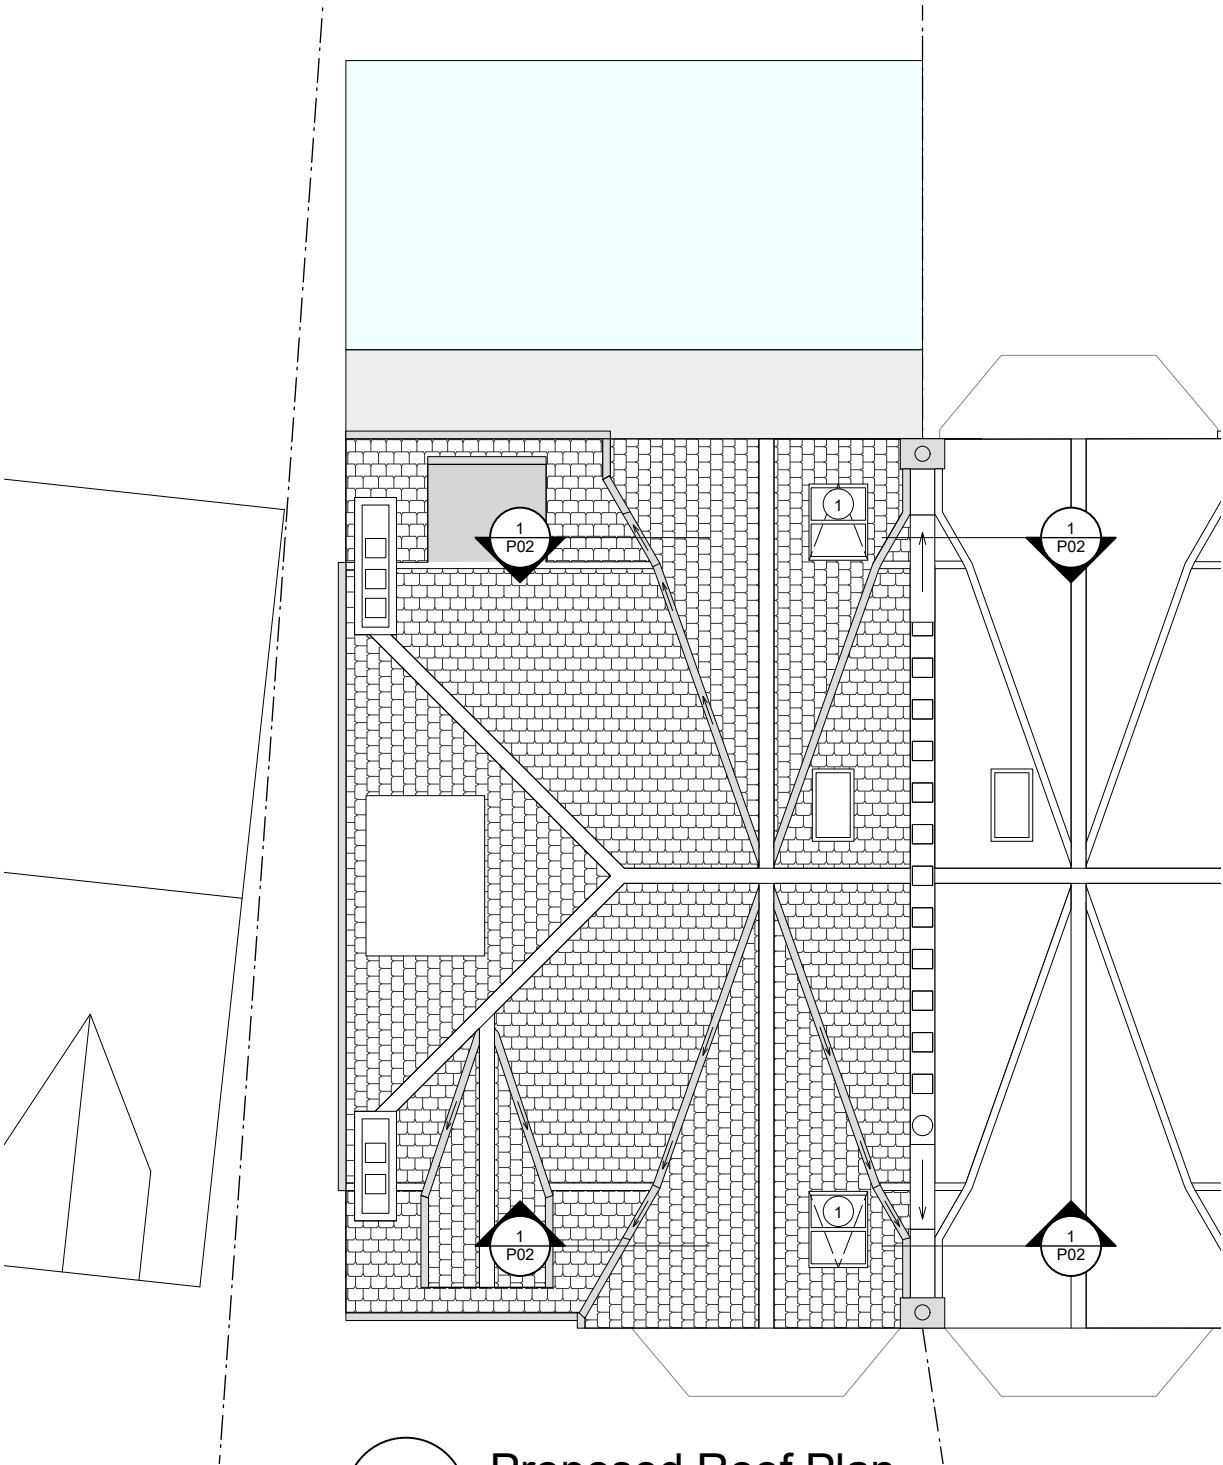

2 Proposed Roof Plan
Scale: 1:100

NOTES

- ① Conservation rooflight allows access to clean out gutter

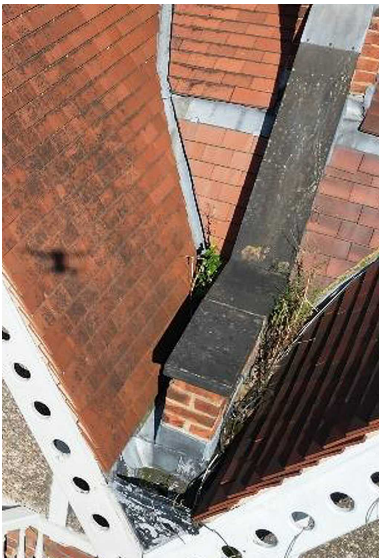


Photo showing existing roof valley

No.	Date	By	Revision Notes
A	27.03.25	ZM	Issued for planning application

Note
Although O.S. Coordinates may be shown on this plan the grid is to be treated as arbitrary. No scale factor has been applied to the survey therefore the any coordinates shown are not true O.S. Coordinates.
All dimensions to be checked on site

rt

Roberts & Treguer

24-28 Toynbee St
London E1 7NE

© Roberts and Treguer Ltd

Client
Mr Milne

Project Title
4 Prince Arthur Road

Sheet Title
Existing and Proposed Roof Plan

Drawn By JAB	Project ID 2404
Reviewed By ZM	Scale 1:100
Date March 2025	Sheet No. P01