

 Outside scope of works.



Outside scope of works.

 Take off existing door, including ironmongery, lining/frame, architrave, overpanels and clear all materials arising from site.




Take off existing door, including ironmongery, lining/frame, architrave, overpanels and clear all materials arising from site.




Take down suspended ceiling within room & clear from site. Allow to remove acoustic insulation above ceiling where necessary as specification.



Take up existing floor finish within room & clear from site

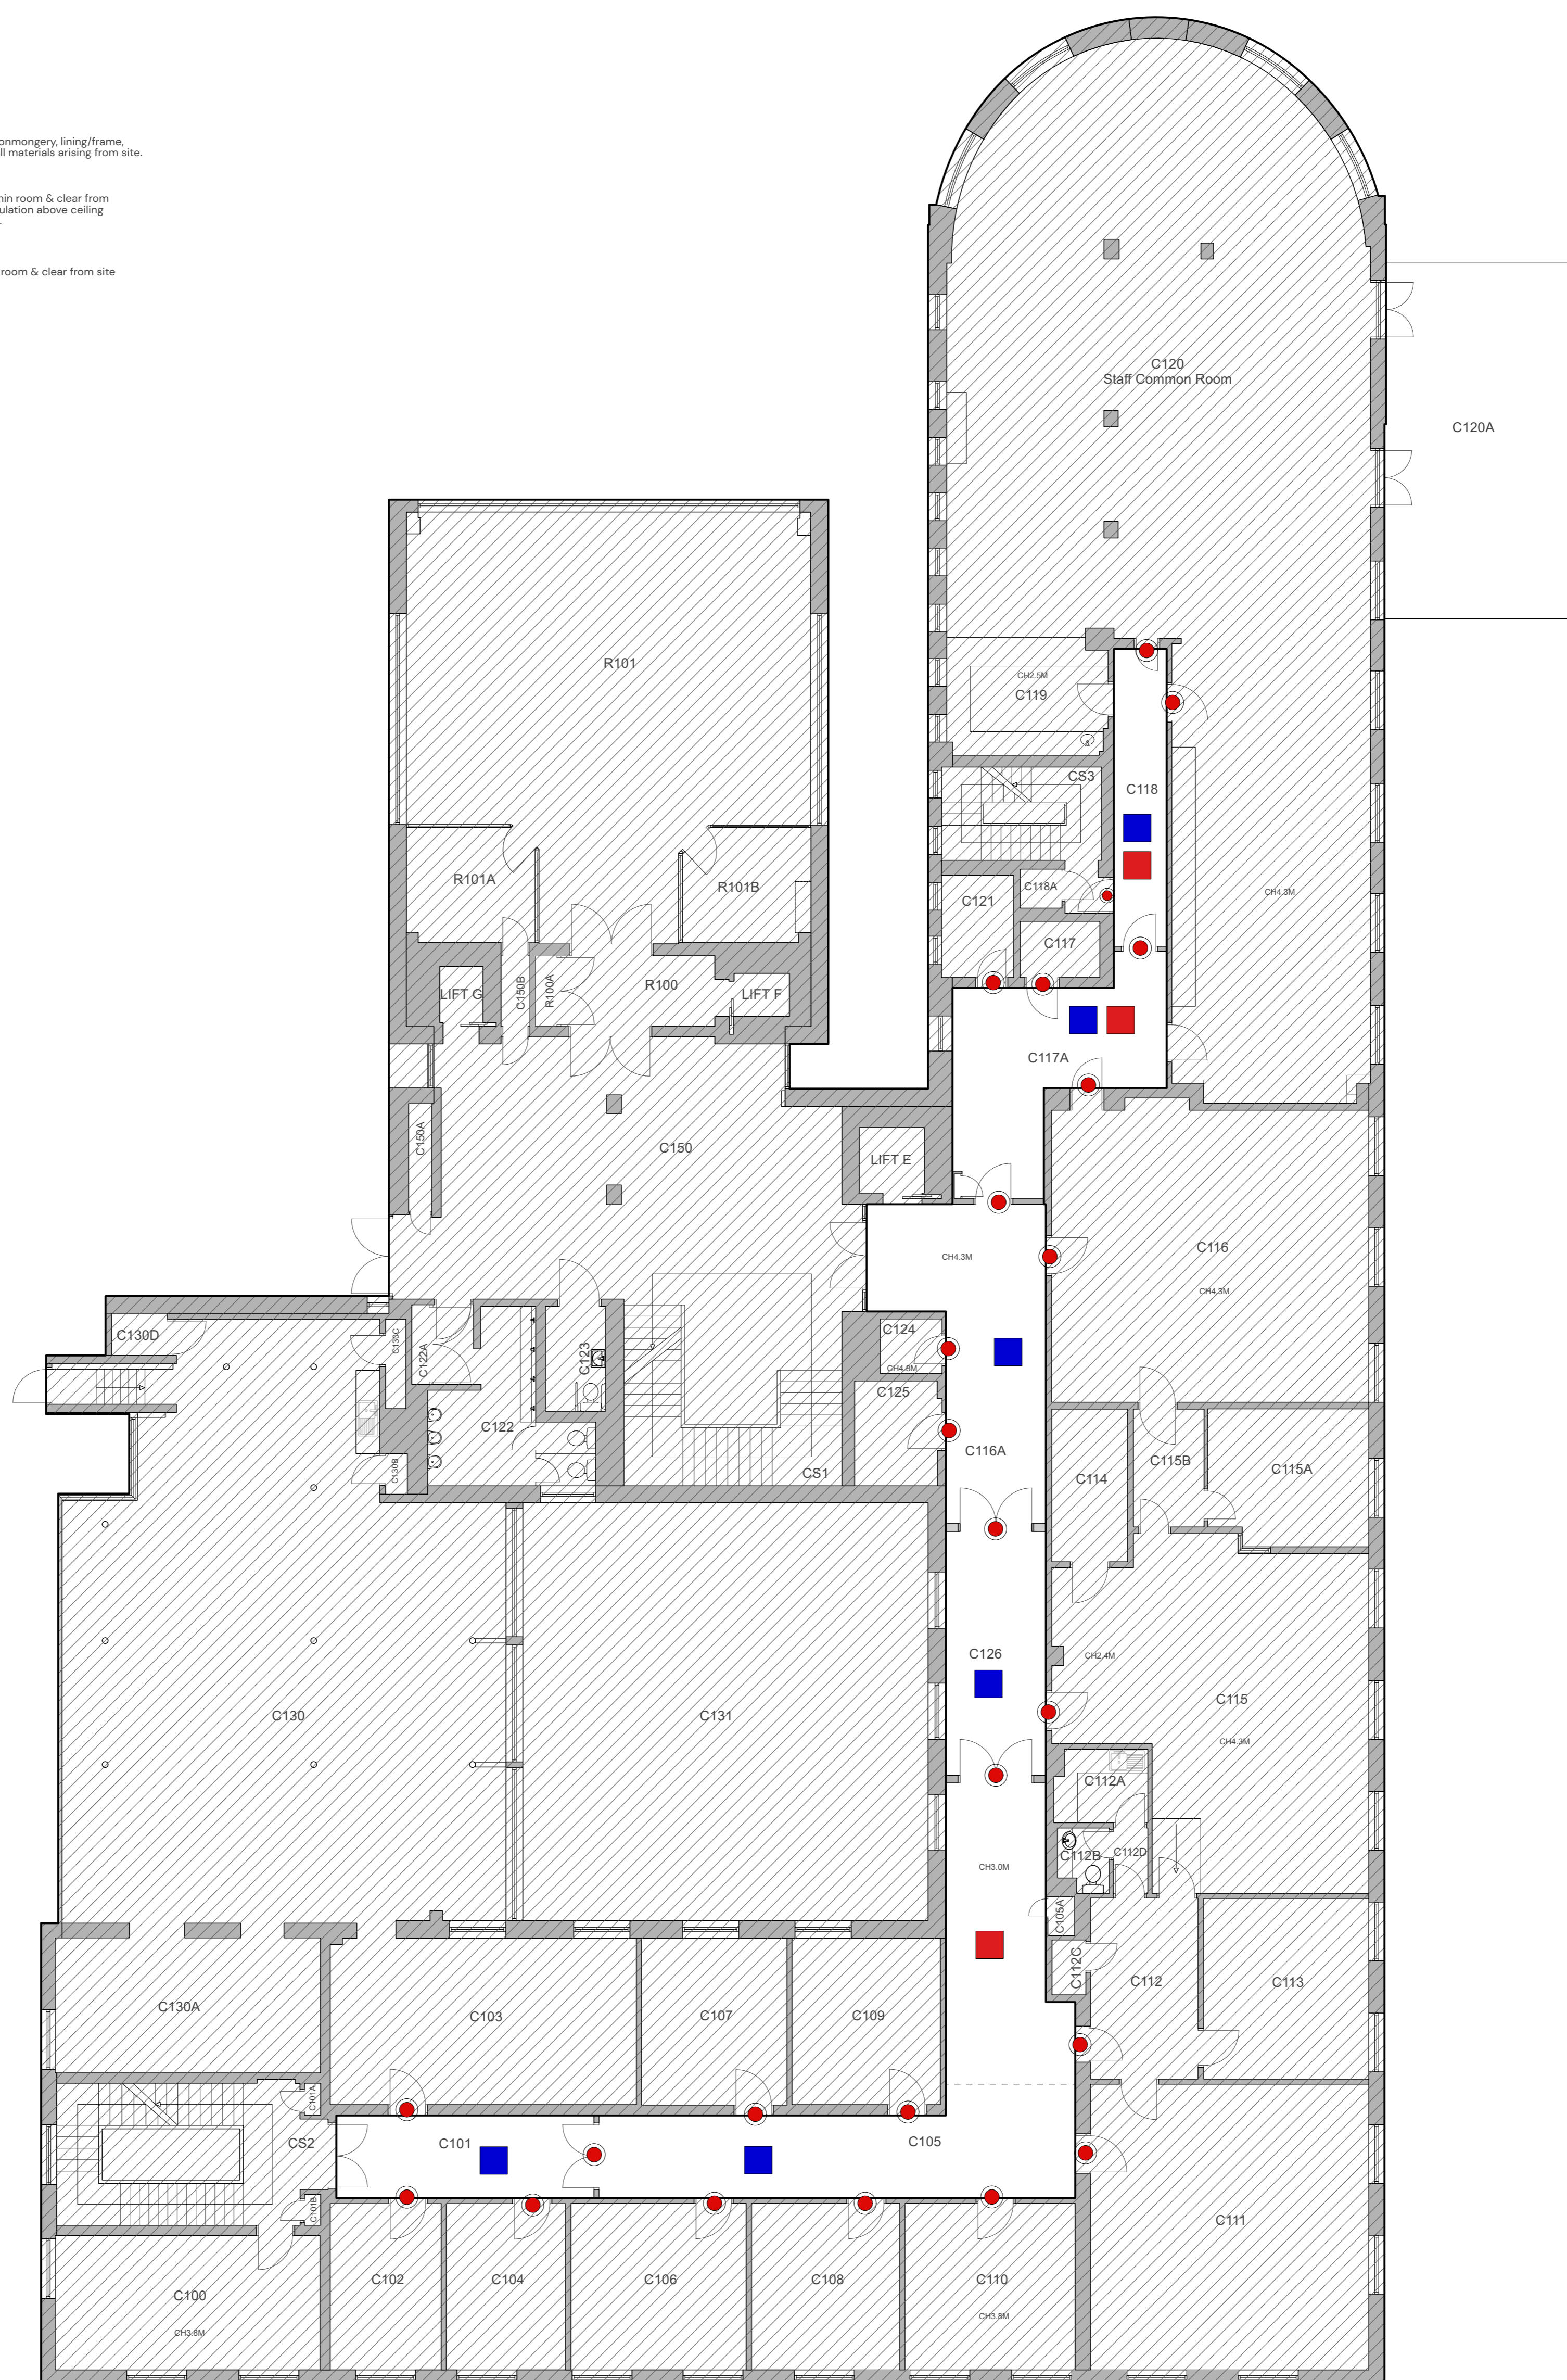

0 5 10 15 20 M
Scale 1:100 @ A1

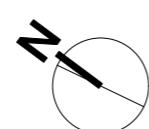

K Kendall
Kingscott

Suite 3, Sandford House,
1b Claremont Rd, Teddington,
TW11 8DH
+44 (0)20 8943 5300
www.kendallkingscott.co.uk

Do not scale this drawing

Project

College Building

Concept Design for Corridors

Client
SOAS, University of London

Only to be used on the site for which designed. The electronic transmission of designs/information contained in this drawing is carried out entirely at the User's risk and Kendall Kingscott Ltd. will have no liability for any errors or inaccuracies arising therefrom. The production of amended or updated information from the said design/information by the User is entirely the responsibility of the User and Kendall Kingscott Ltd. shall have no responsibility in respect thereof whatsoever.

Date	Drawn	Purpose/Status
19/12/2024	ML	PLANNING
Scale	Checked	Paper Size
1:100	JW	ISO A1
Filename		
240153 SOAS Concept Design for Corridors_A.rvt		

P02	20/03/2025	ML	JW	STAGE 1 - Issued to Listed Building Consent
P01	07/03/2025	ML	JW	Listed Building Consent Application.
Rev	Date	By	Ap	Note

Drawing Title

D&A - Existing First Floor Plan

Project Number/Drawing Number
240153-1600
Check all dimensions and levels on site

Revision
P02