


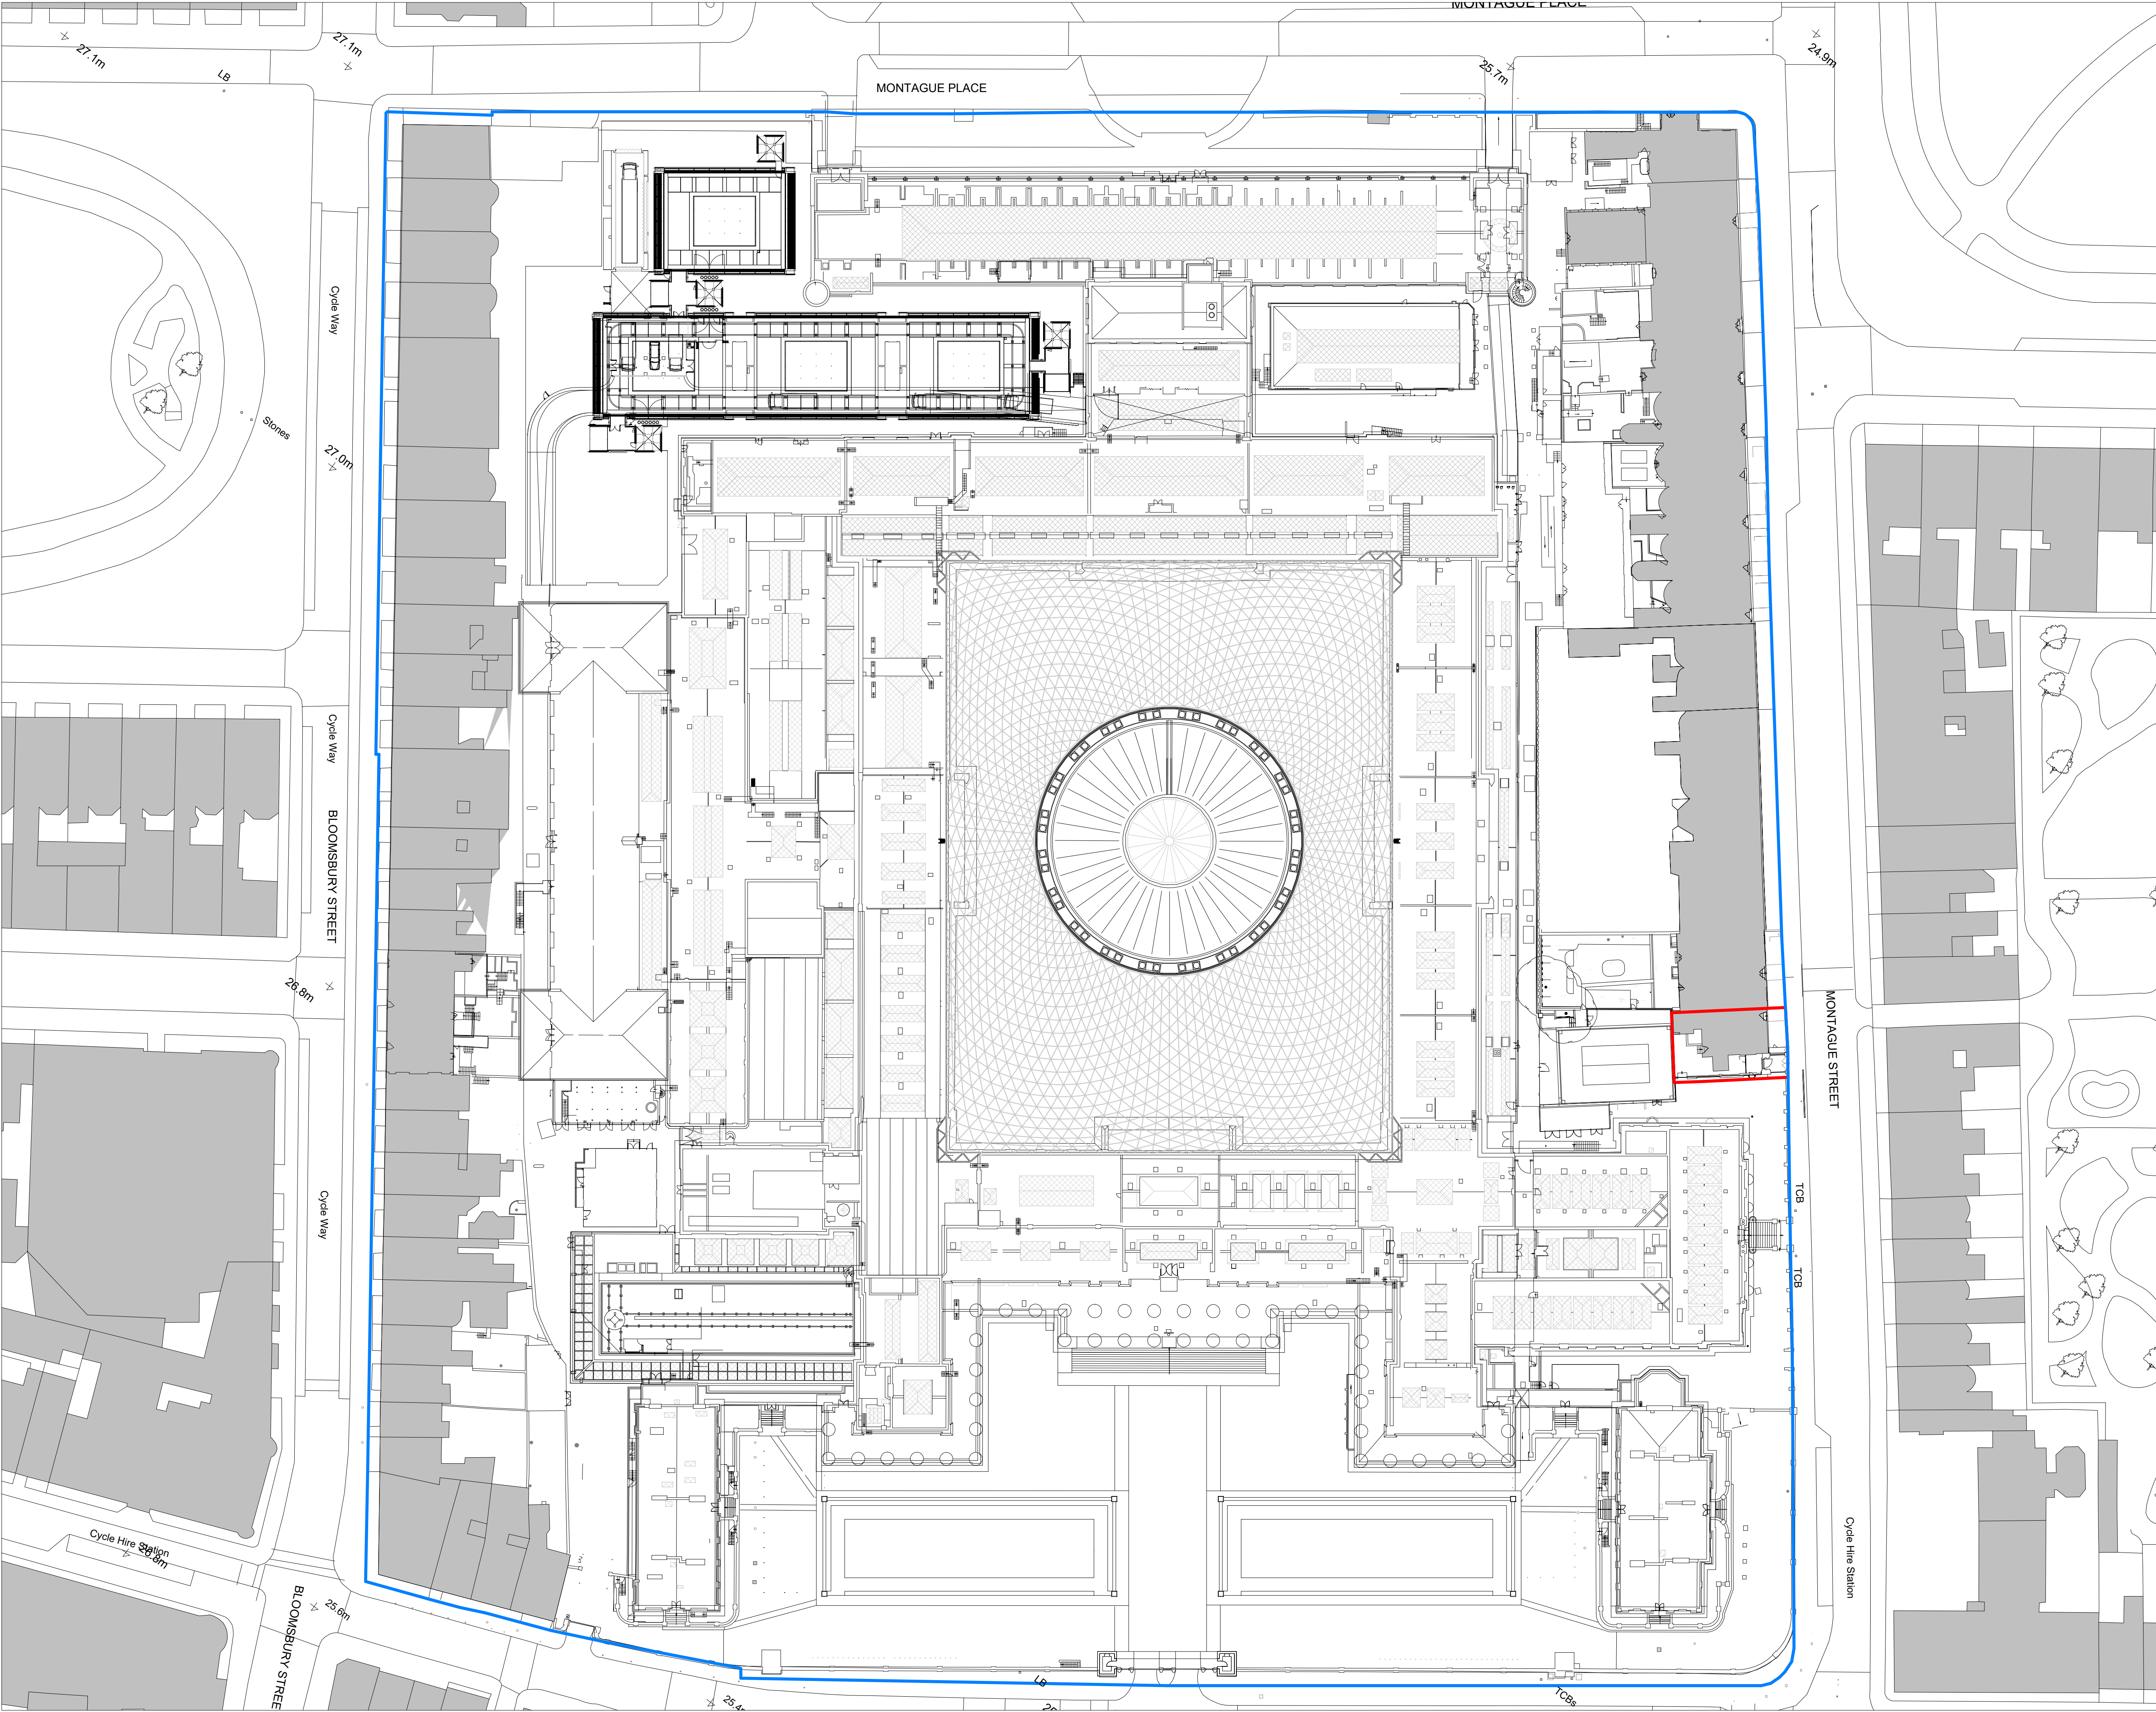

This drawing is not to be scaled. Dimensions govern.
Wright & Wright Architects shall be notified in writing of any discrepancies.
All dimensions are in millimeters unless noted otherwise.
This drawing issued at First Contract is indicative of design intent and should be read in association with all specifications, schedules and consultants information.
The Contractor is required to complete the detailed design, final coordination and interfaces. Contractor and Sub-Contractors design are subject to Architects acceptance.

Key:

- Land within applicant's ownership
- Proposed site boundary

P3	LBC Submission Revision	15.01.2025	JB	BM
P2	LBC Submission Revision	06.01.2025	JB	BM
P1	LBC Submission	13.12.2021	JB	BM

Rev	Note	Date	Issued By	Issued To
Security Classification: Official				

WRIGHT & WRIGHT ARCHITECTS

89-91 Bayham Street
London NW1 0AG
T +44(0)20 7428 9393
E www@wrightandwright.co.uk

Client
British Museum

Project Name
**Energy Centre
Programme: 1A
Montague Street Portico**

Stage
RIBA Stage 04

Drawing Title
Proposed Site Plan

Drawing Number	SW001-WWA-1145-X_RF-DDG-A-2071		
Scale	Sheet Size	Issue Date	
1 : 500	A1	15.01.2025	
Revision	Status		
P3	S4 - For Approval		