

unit with temporary cover




unit without cover - please refer to tech sheet for details inc Db levels




new proposed cover - please refer to tech spec for details

SCALE

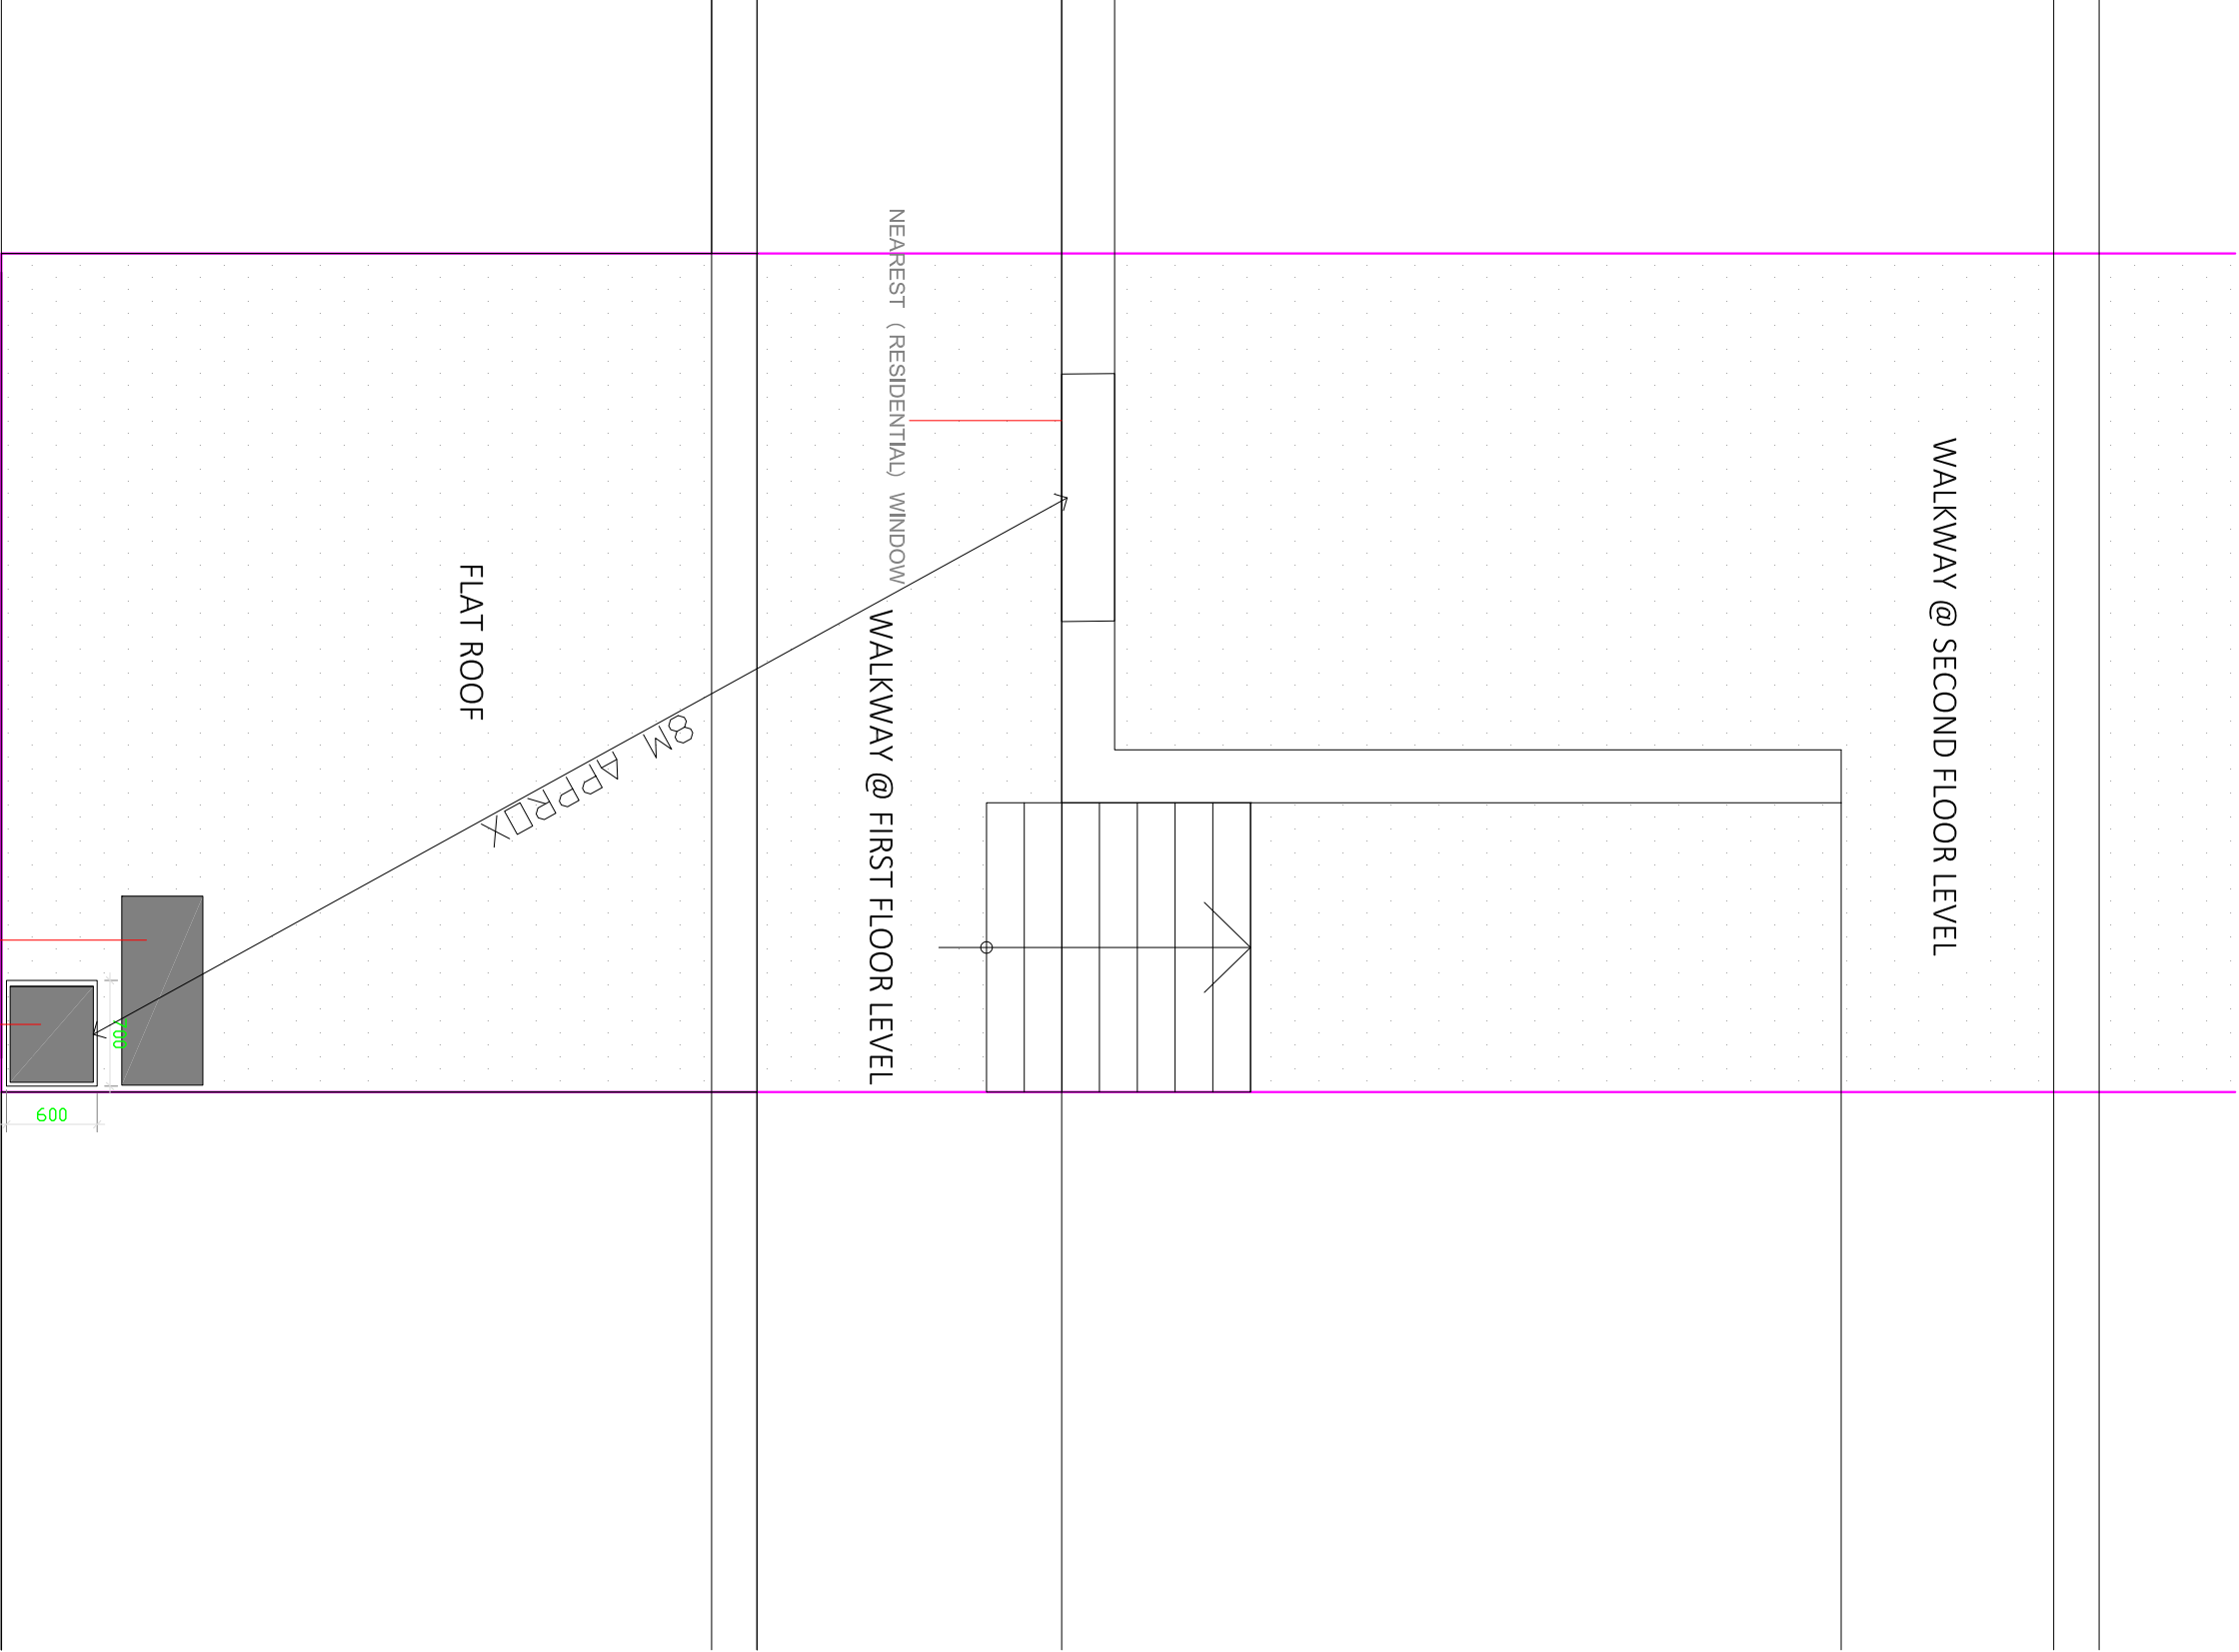

1
ROOF PLAN SCALE 1:50
SERVICE ROAD

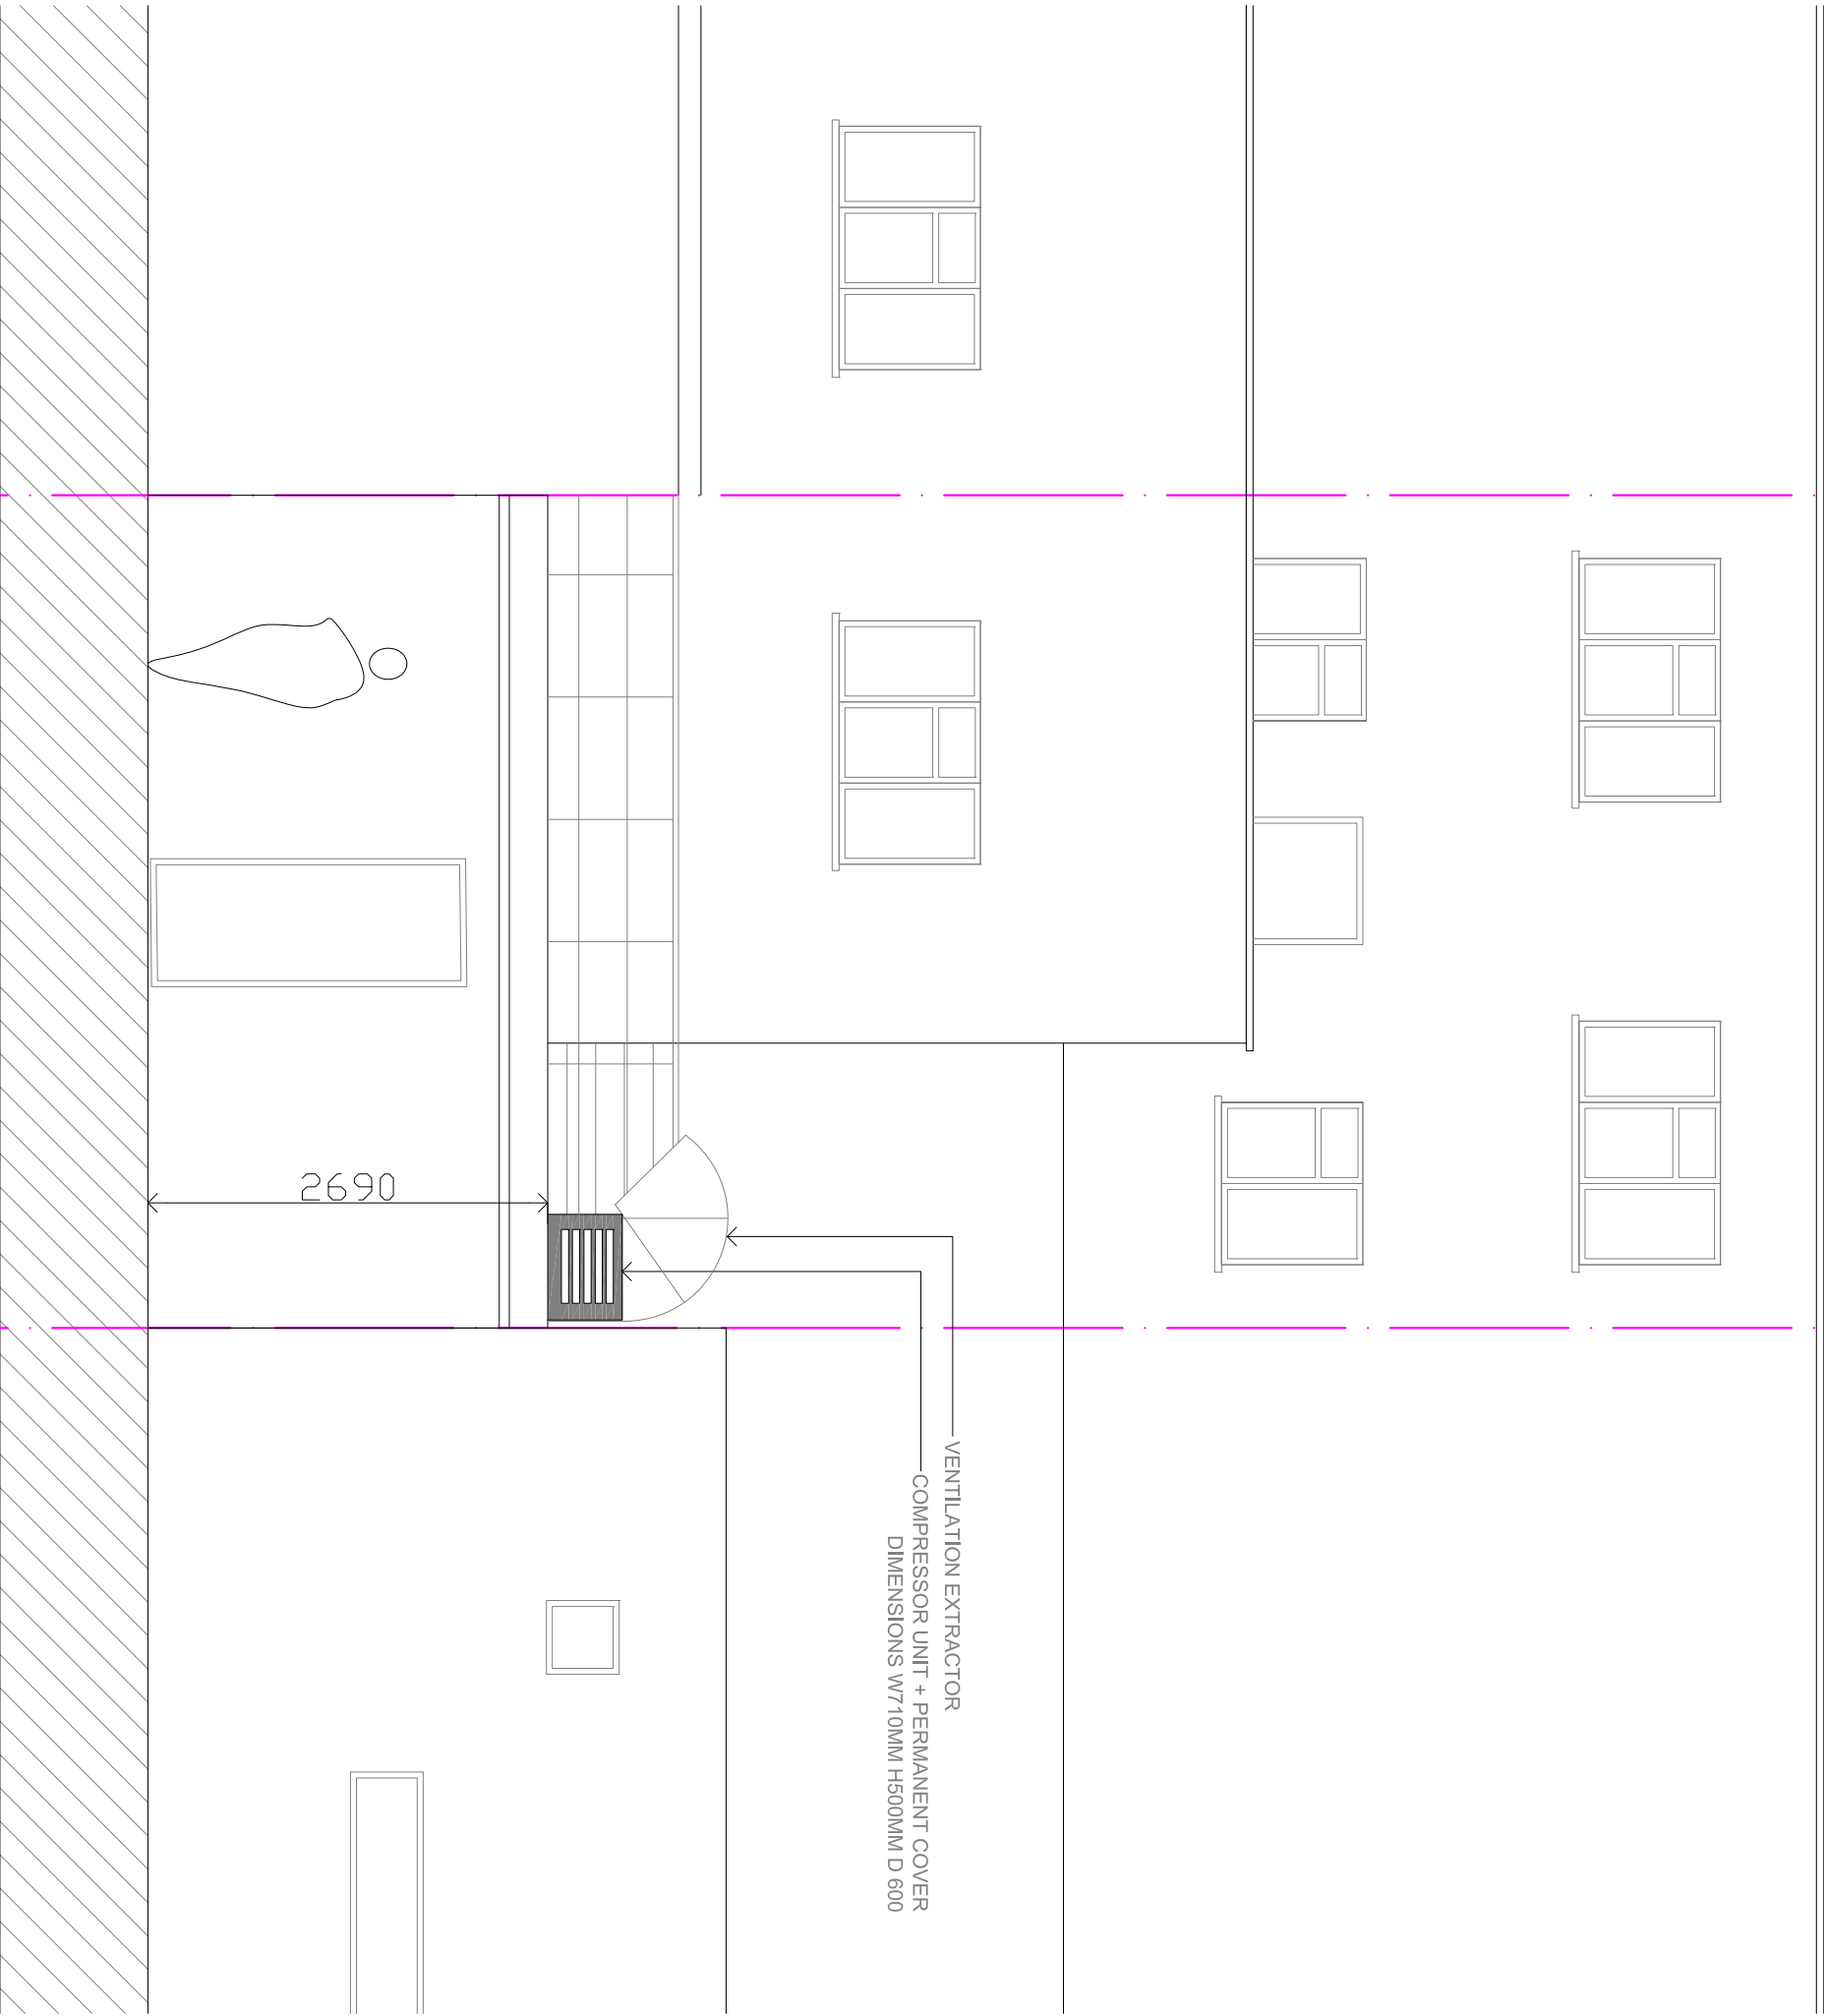

2
REAR ELEVATION SCALE 1:50

Client
Project

RETROSPECTIVE - COMMERCIAL
REFRIGERATOR CONDENSER INSTALL TO
EXISTING FLAT ROOF TO AS PREMISES

Location
18 CRICKLEWOOD BROADWAY, AN2 3ET
Planning

Client
Project
Drawing No.
Drawing Date
Approved By
Date

PLANNING ISSUE