


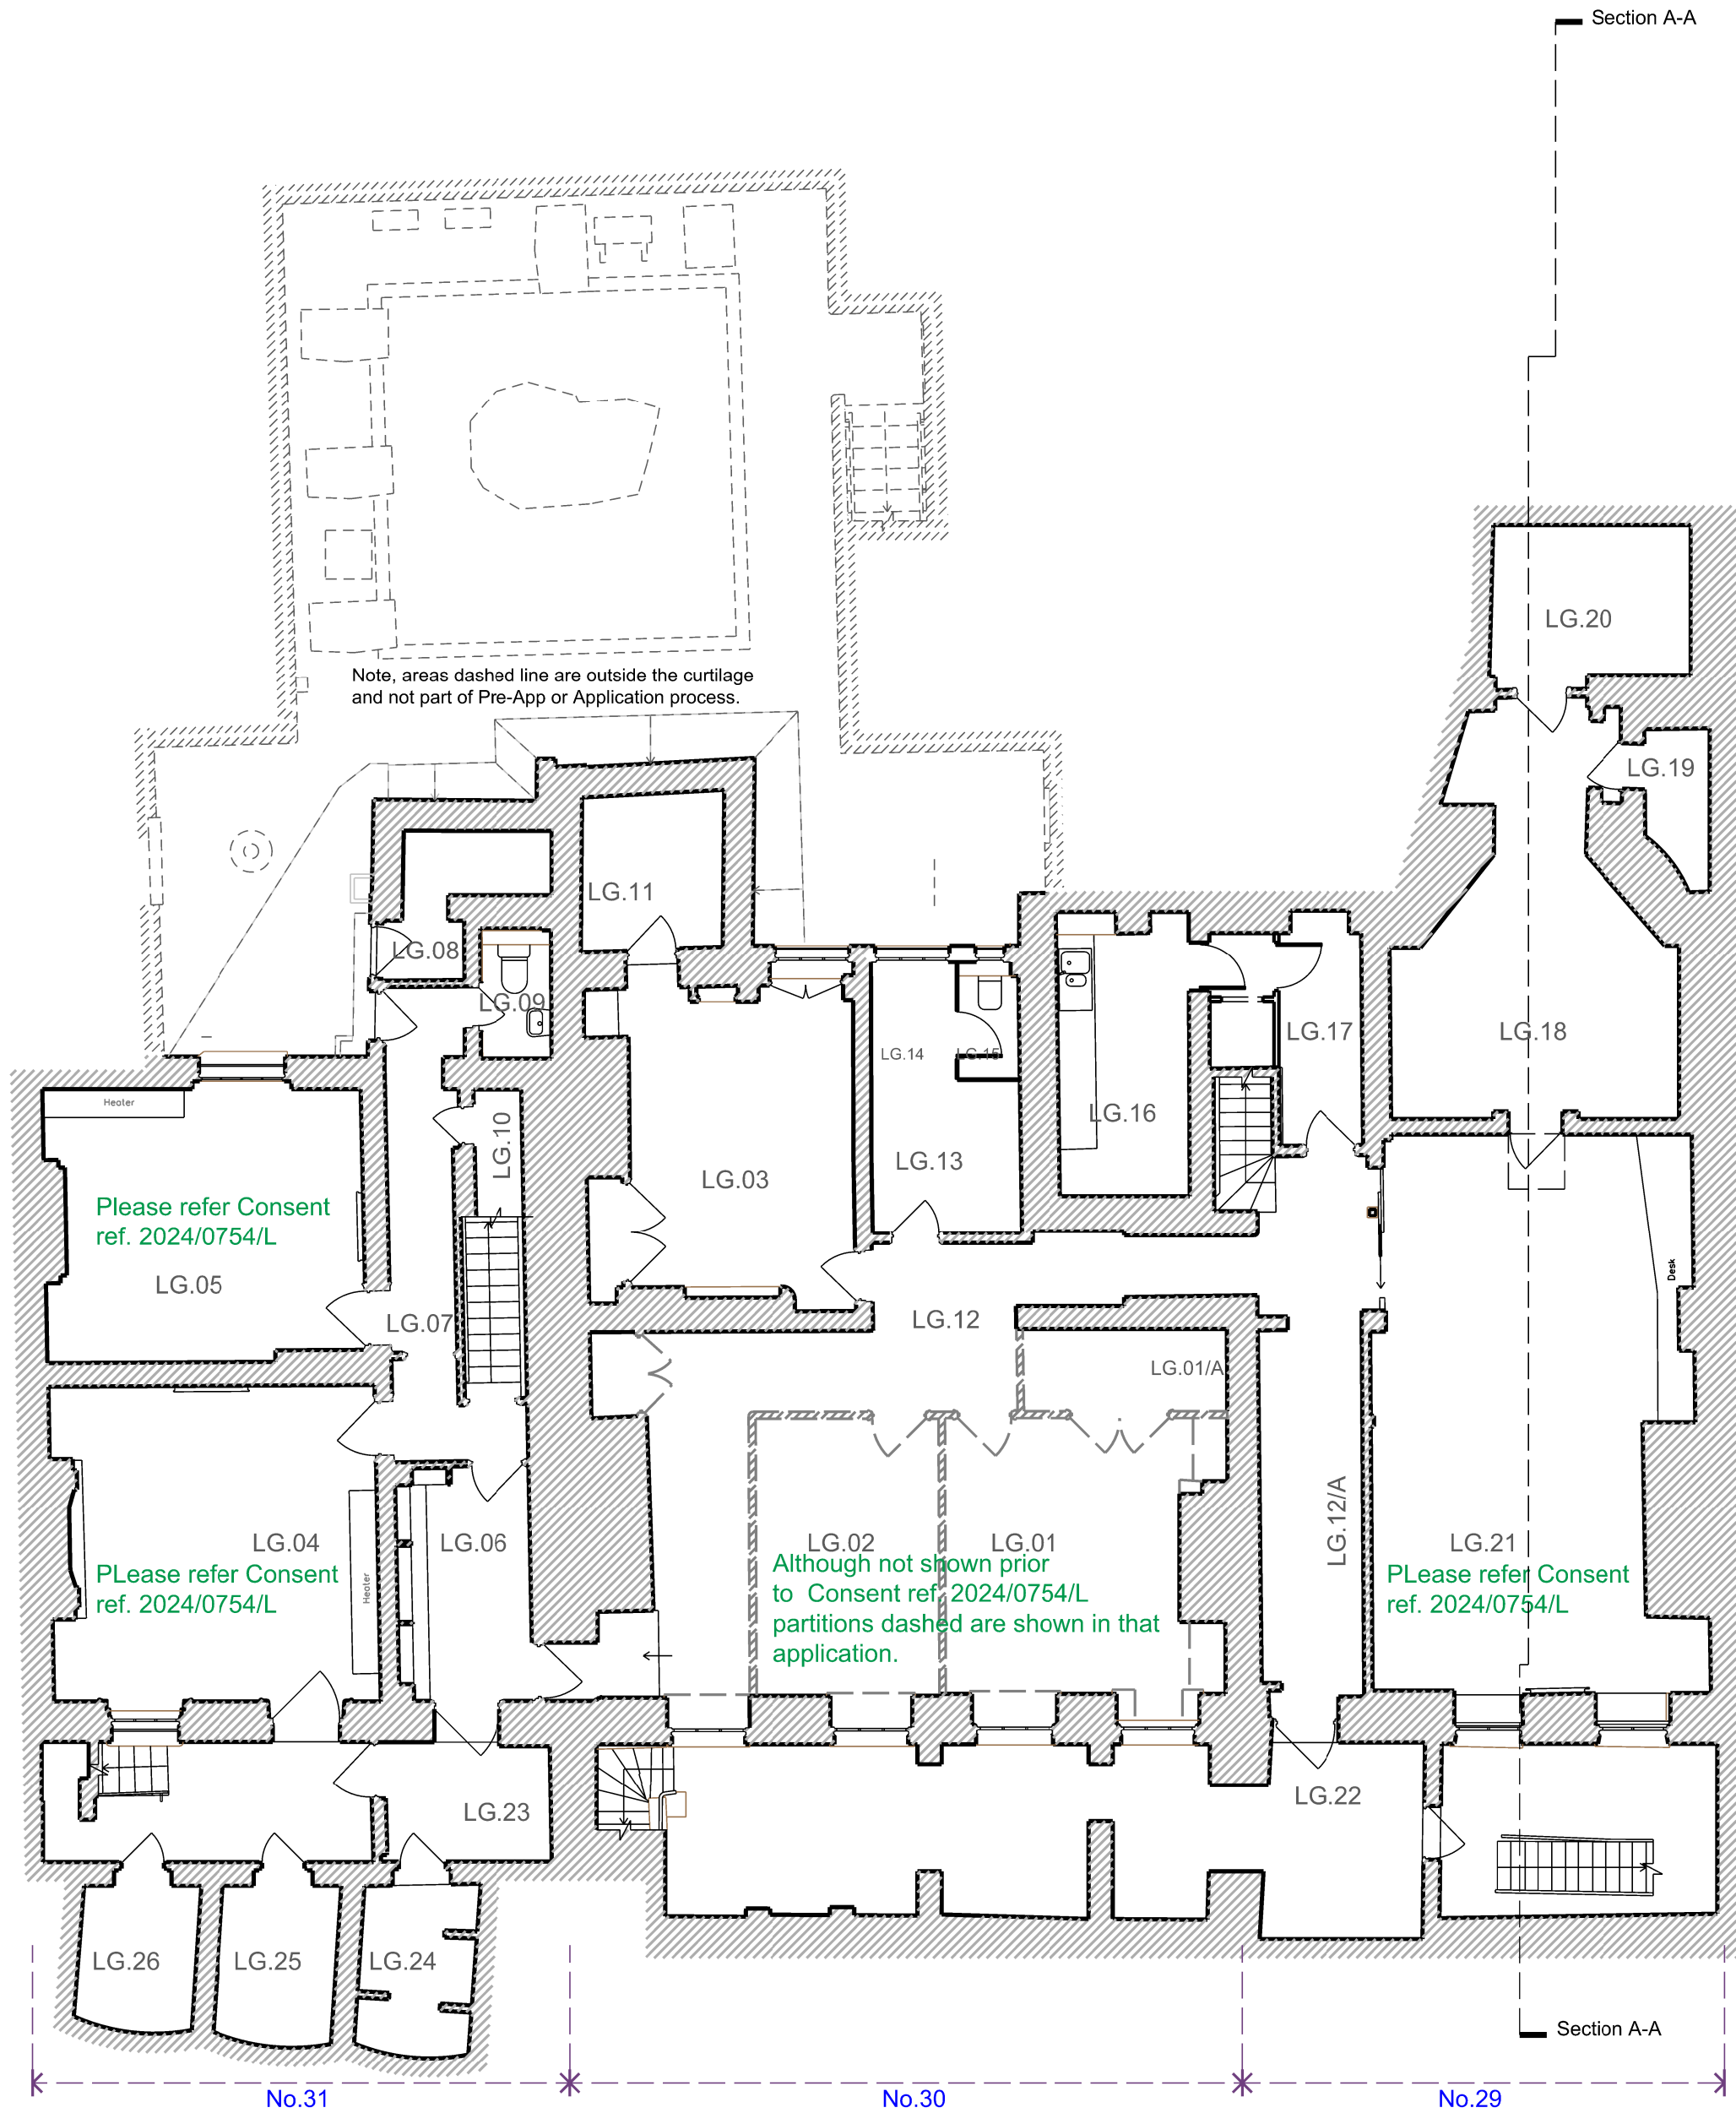

Scale : 1:100 @ A3 1:50 @ A1



Title: Lower Ground Floor Plan. Condition as Consented

Drawing No : 3129/CC/001


Rev:

Date :25-01-25

Project : 29-31 Bedford Row, London.

Prepared for : Application

Drawing Prepared By : Duncan Mitchell RIBA Architect 8A Richborne Terrace, London. SW8 1AU. Tel. 07956191022 Email: dphmitchell@aol.com

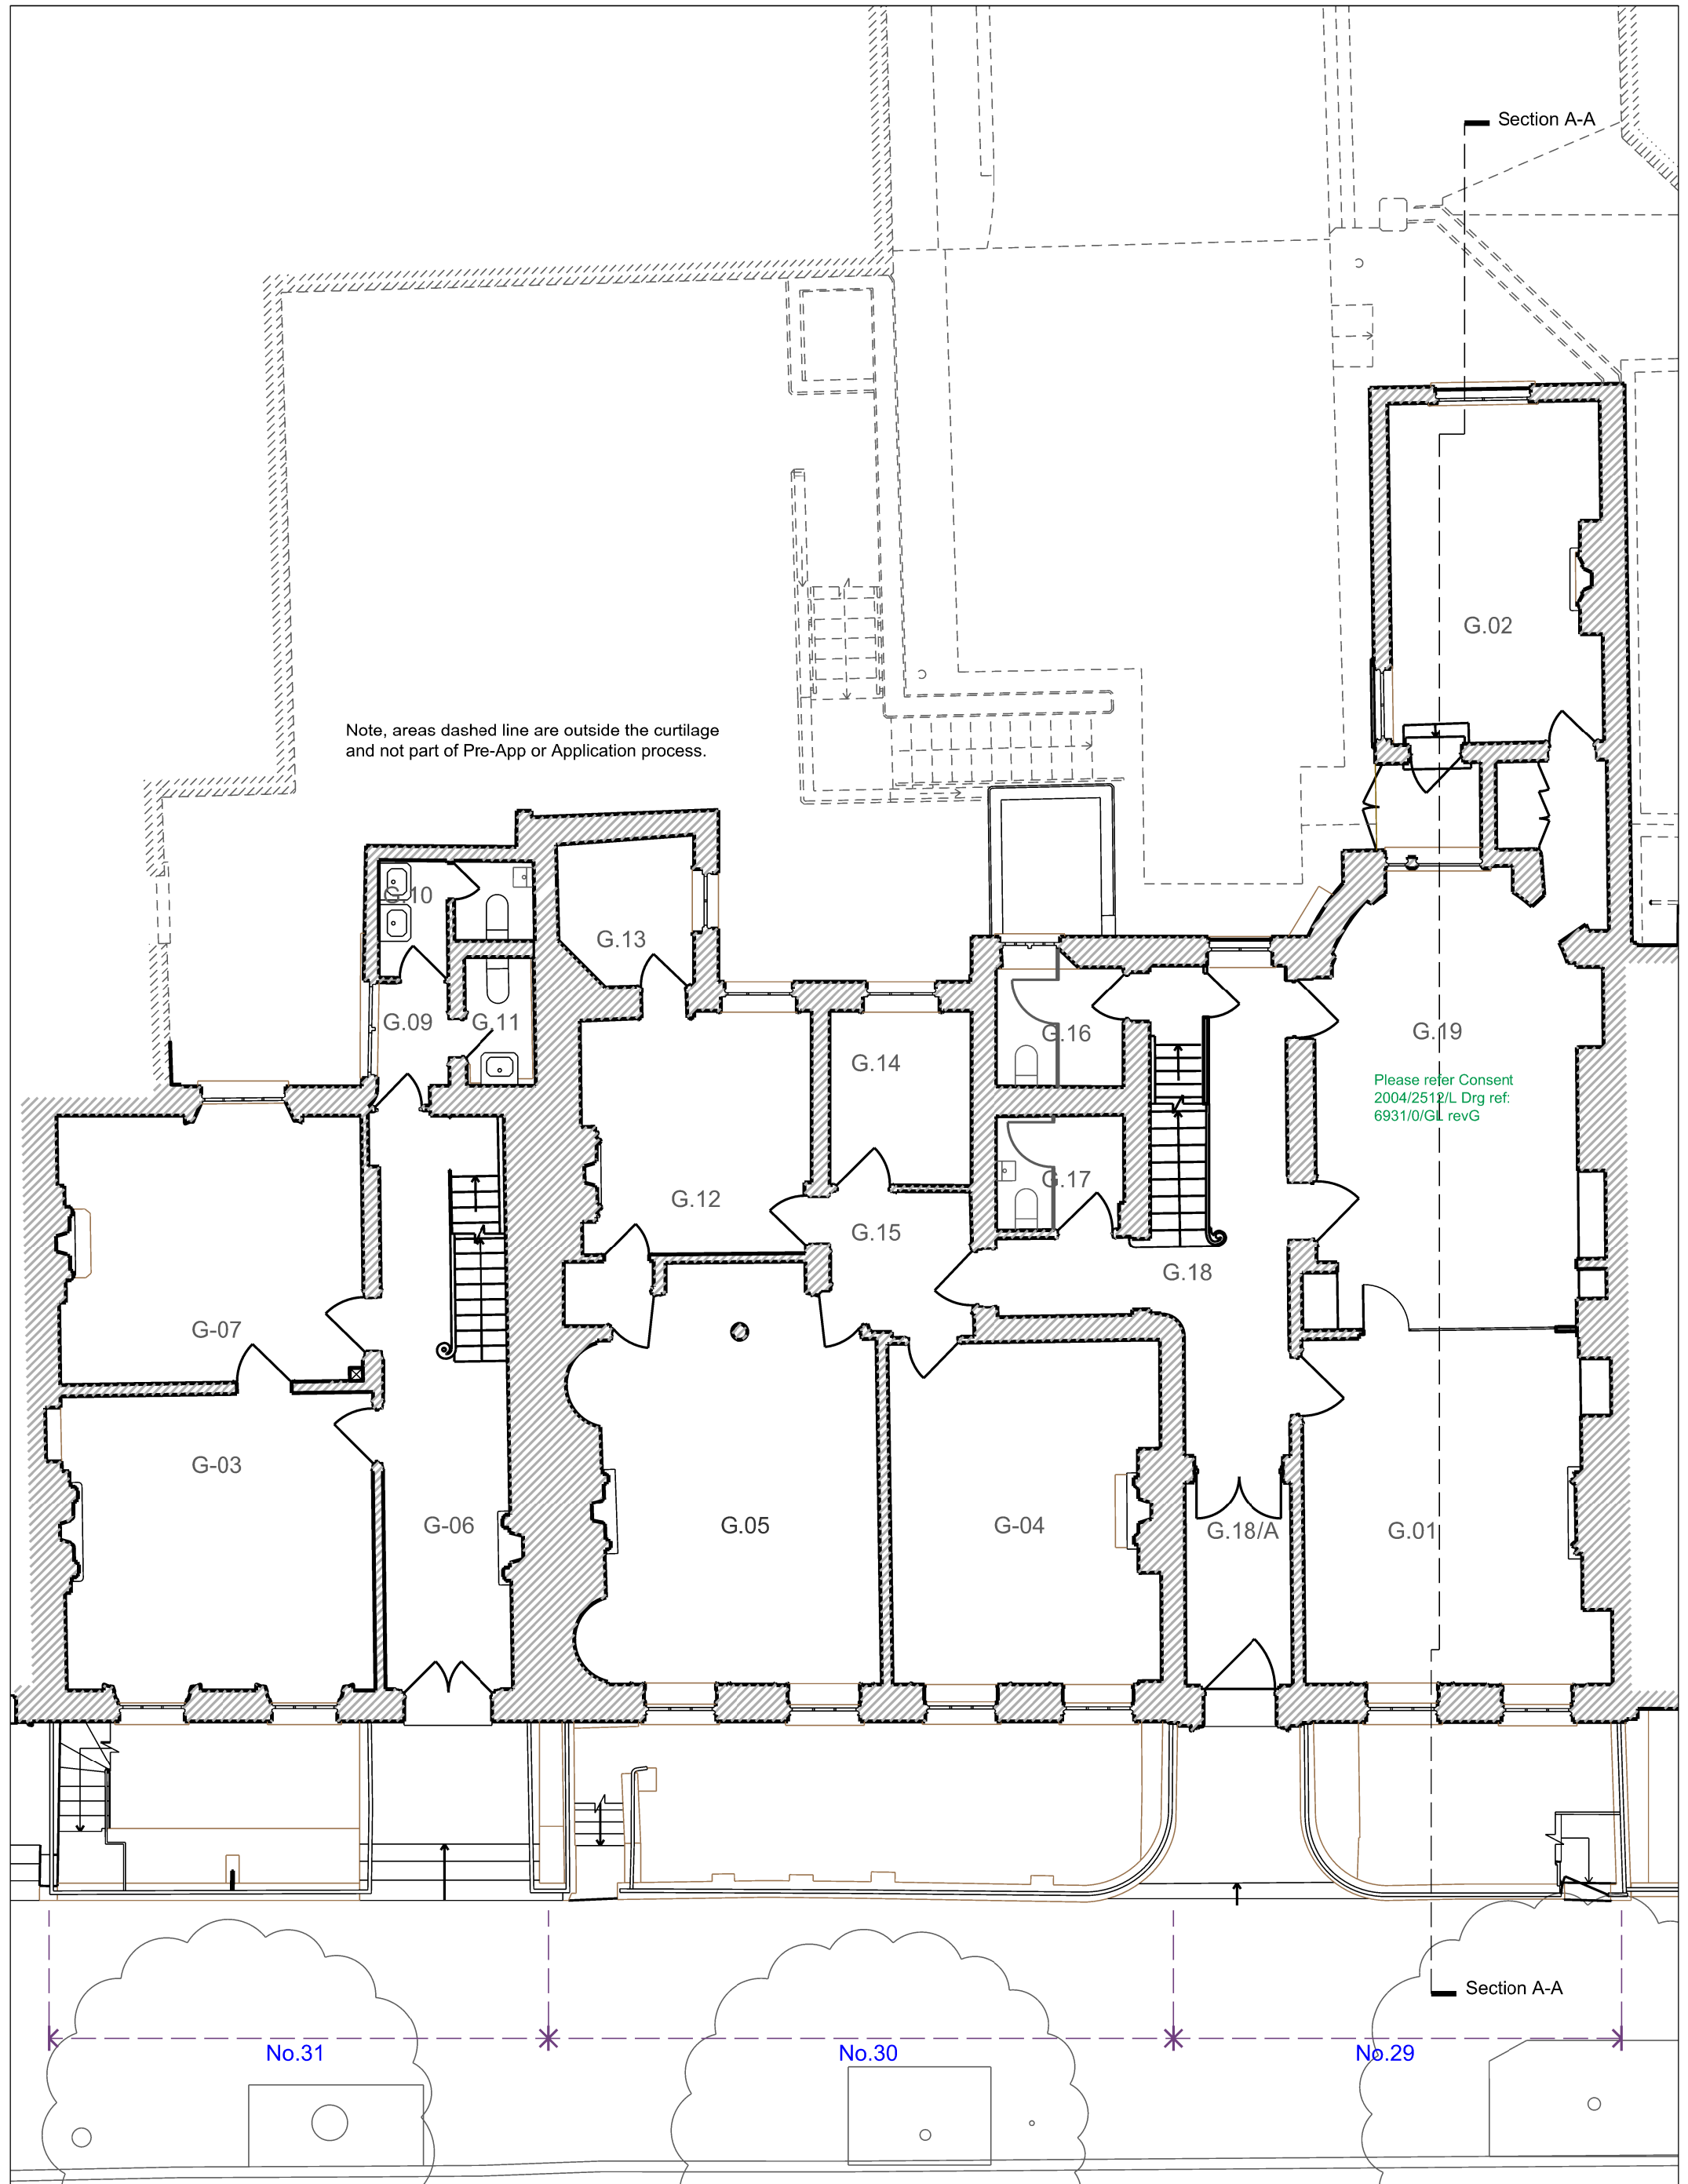

Scale : 1:100 @ A3 1:50 @ A1



Title: Ground Floor Plan . Condition as Consented

Drawing No : 3129/CC/002


Rev:

Date :22-10-24

Project : 29-31 Bedford Row, London.

Prepared for : Application

Drawing Prepared By : Duncan Mitchell RIBA Architect 8A Richborne Terrace, London. SW8 1AU. Tel. 07956191022 Email: dphmitchell@aol.com

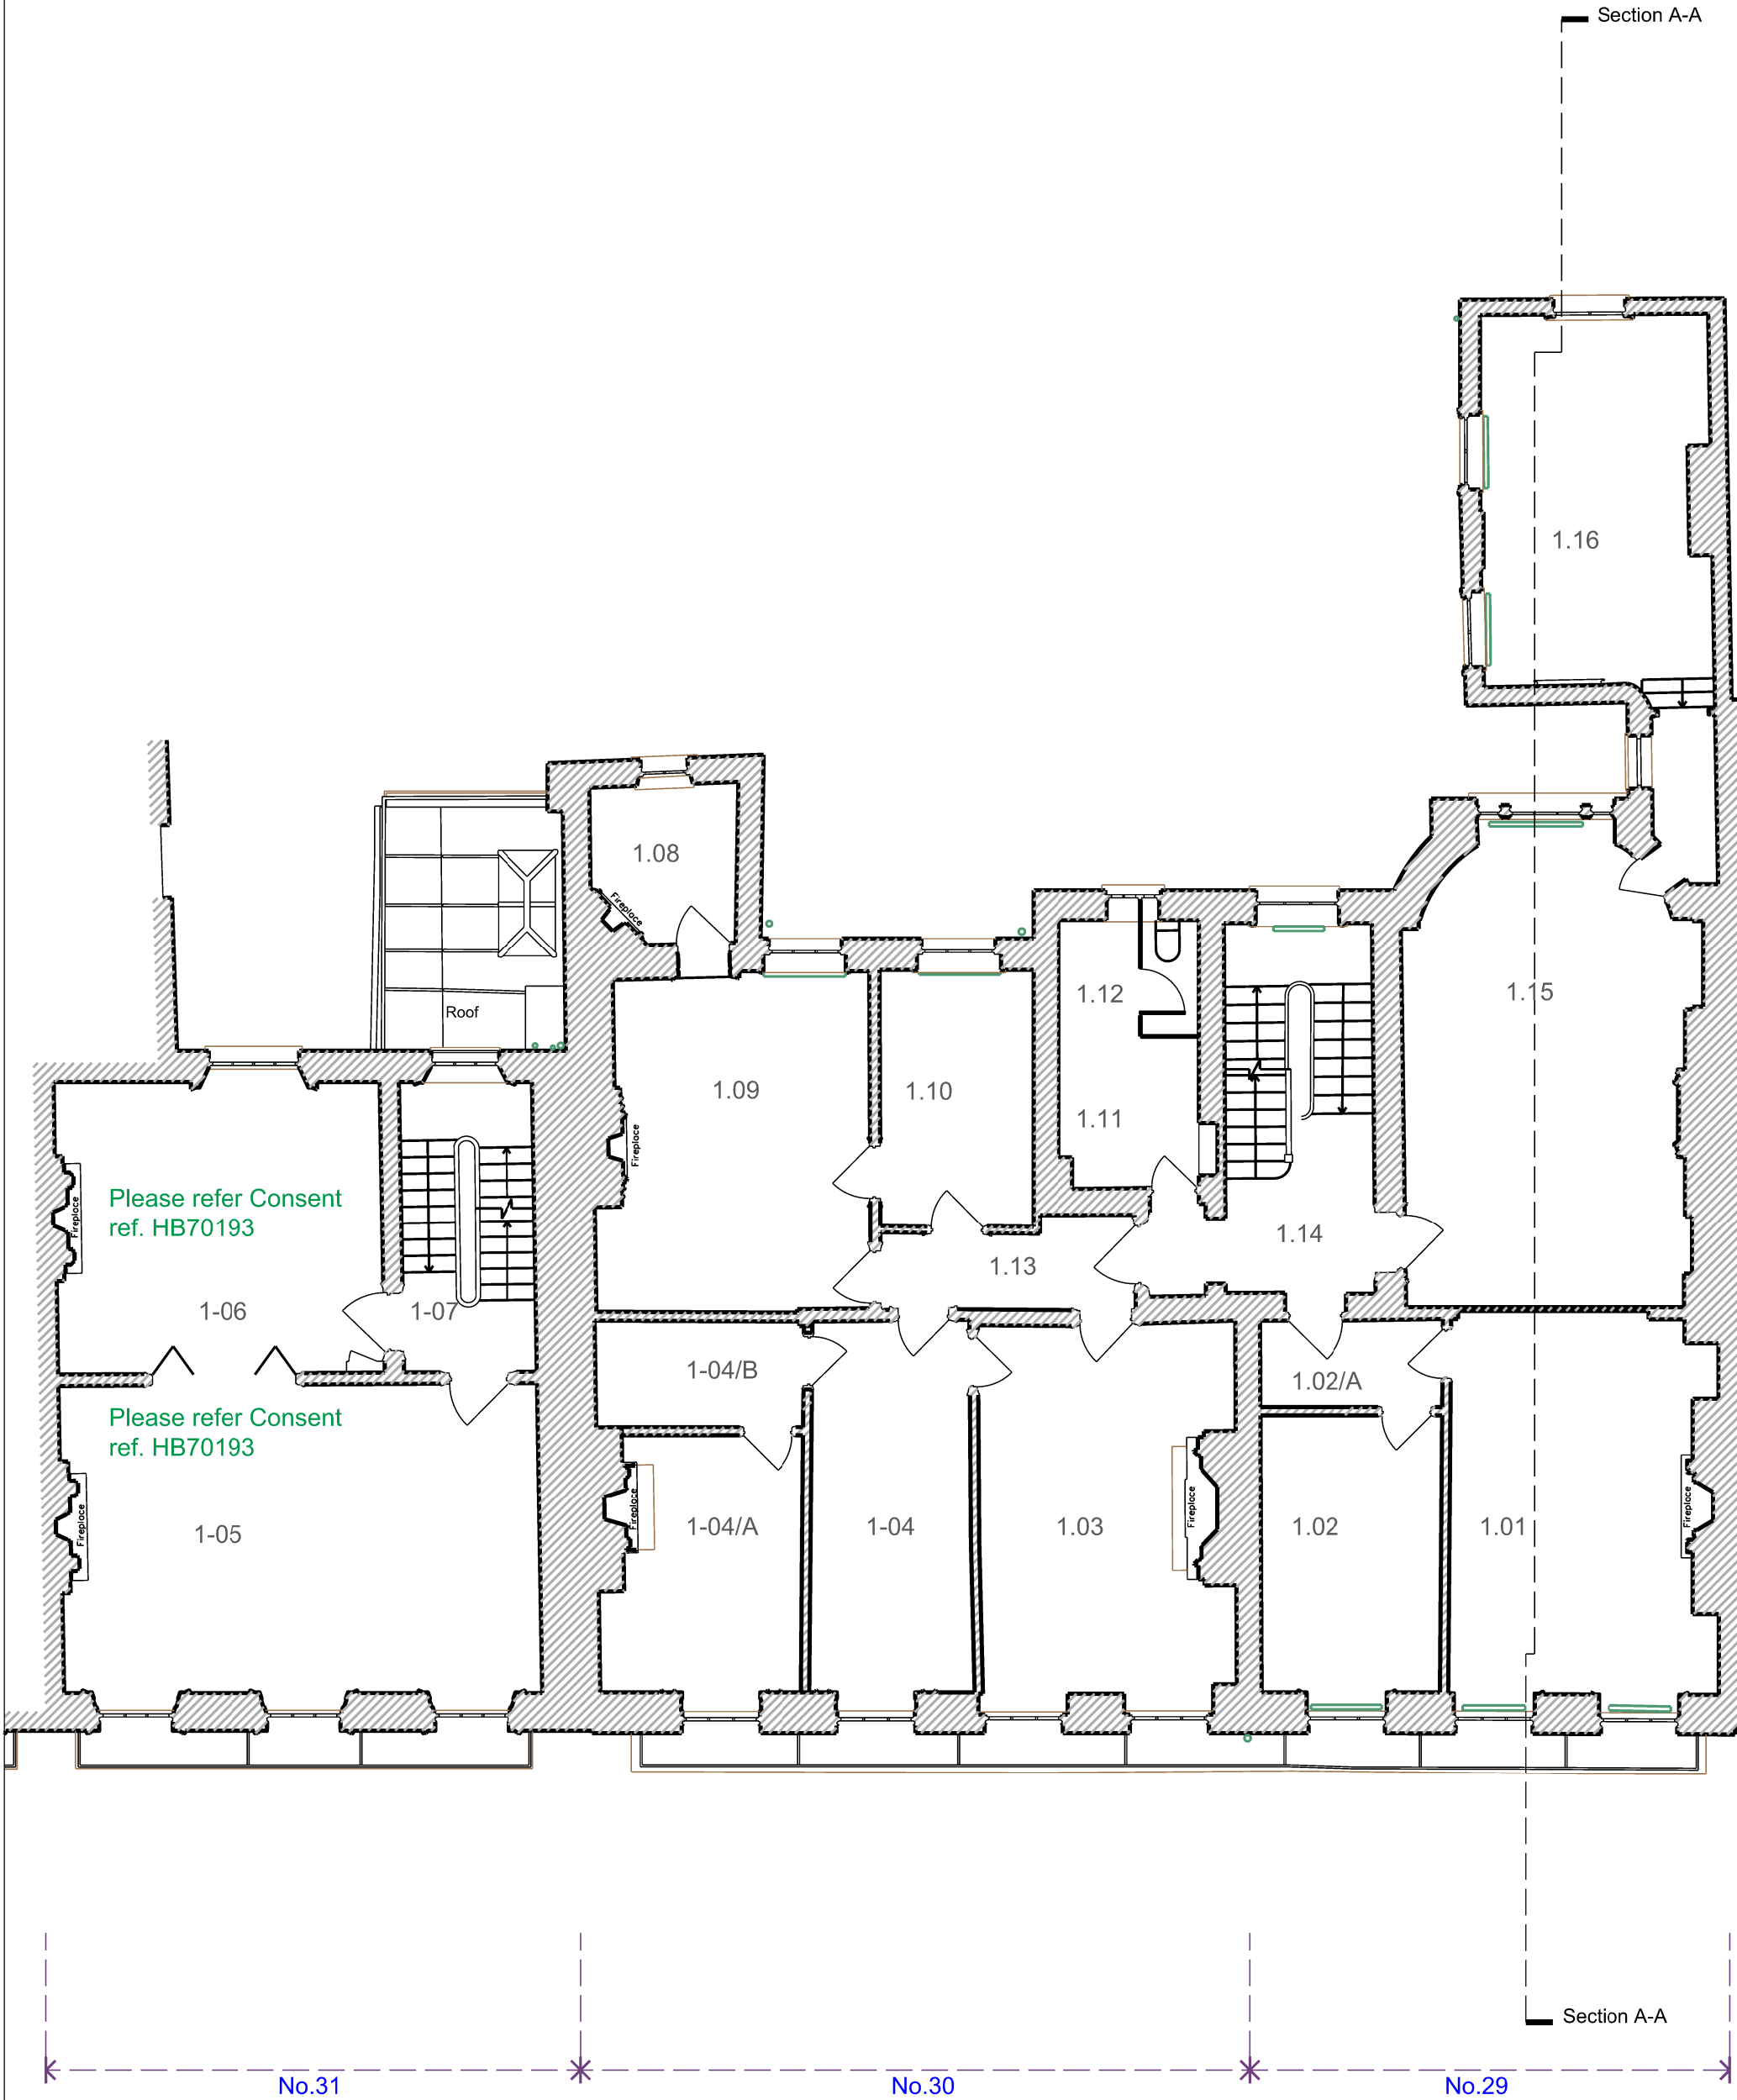

Scale : 1:100 @ A3 1:50 @ A1



Title: Level 01 Floor Plan - Condition as Consented

Drawing No : 3129/CC/003

Rev:

Date :25-01-25

Project : 29-31 Bedford Row, London.

Prepared for : Application

Drawing Prepared By : Duncan Mitchell RIBA Architect 8A Richborne Terrace, London. SW8 1AU. Tel. 07956191022 Email: dphmitchell@aol.com



Scale : 1:100 @ A3 1:50 @ A1
0 5

Title: Level 02 Floor Plan . Condition as Consented

Drawing No : 3129/CC/004


Rev:

Date :25-01-25

Project : 29-31 Bedford Row, London.

Prepared for : Application

Drawing Prepared By : Duncan Mitchell RIBA Architect 8A Richborne Terrace, London. SW8 1AU. Tel. 07956191022 Email: dphmitchell@aol.com

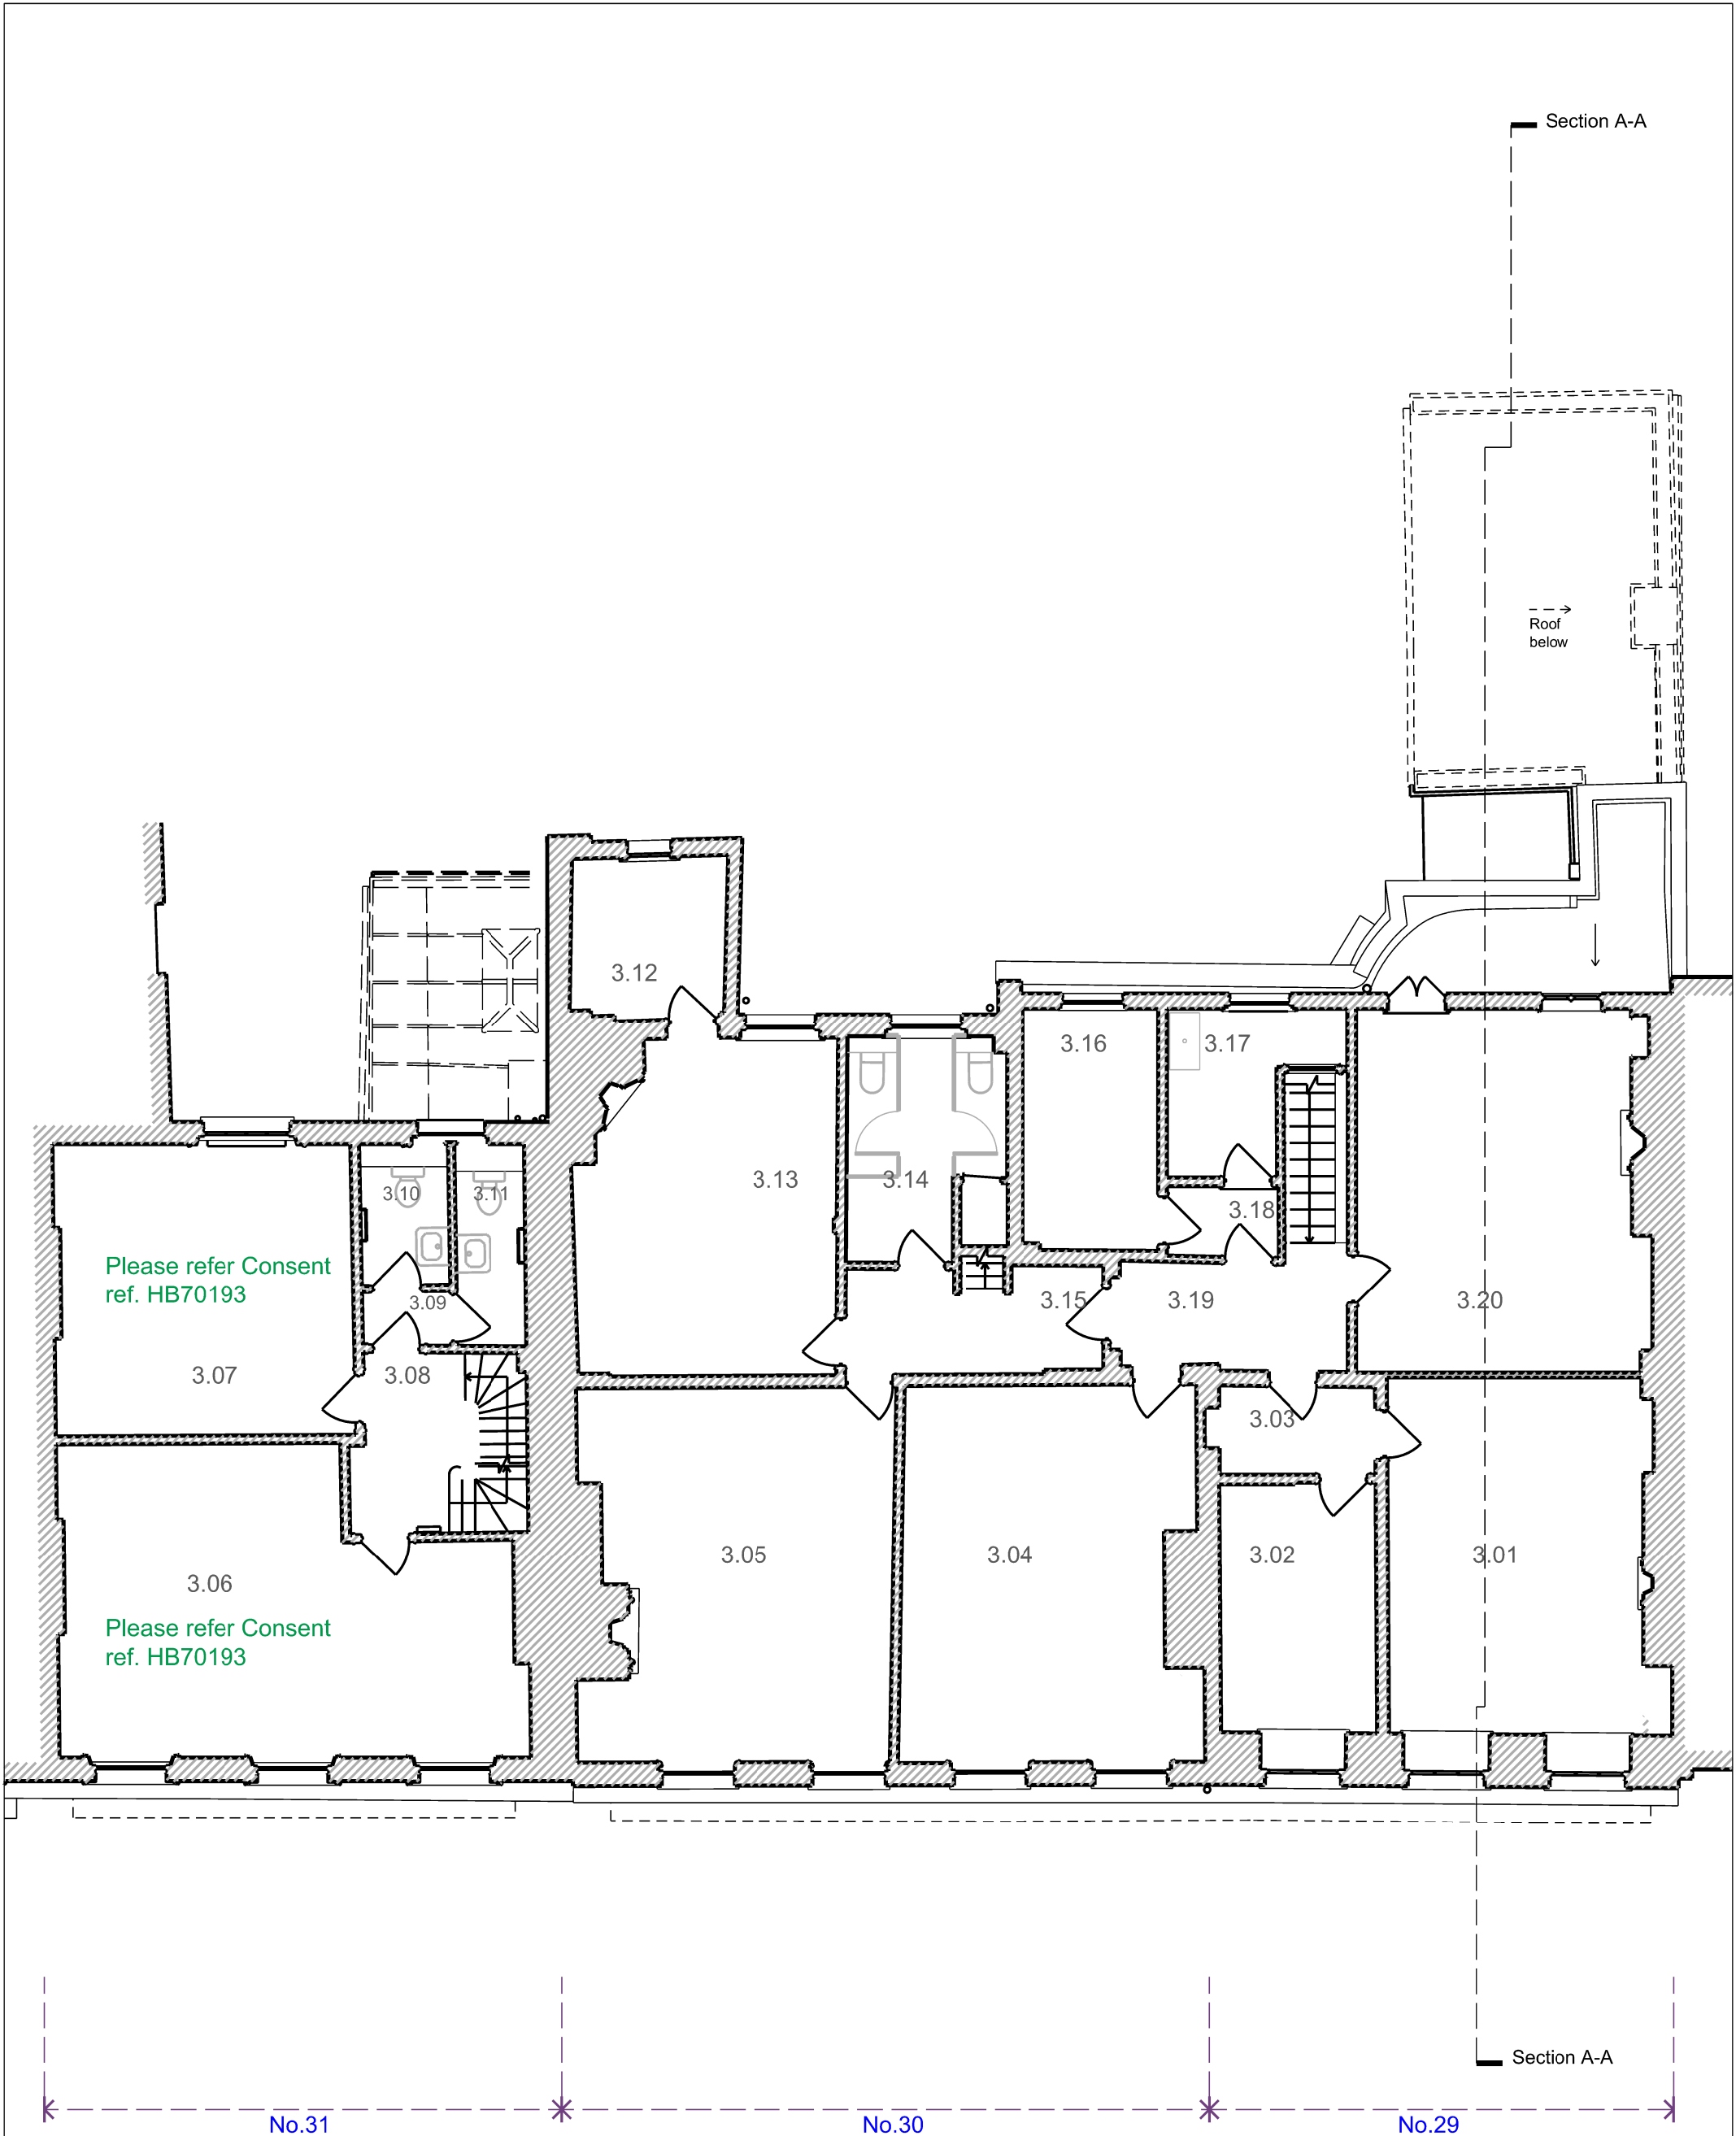

Scale : 1:100 @ A3 1:50 @ A1



Title: Level 03 Floor Plan. Condition as Consented

Drawing No : 3129/CC/005


Rev:

Date :25-01-25

Project : 29-31 Bedford Row, London.

Prepared for : Application


Drawing Prepared By : Duncan Mitchell RIBA Architect 8A Richborne Terrace, London. SW8 1AU. Tel. 07956191022 Email: dphmitchell@aol.com

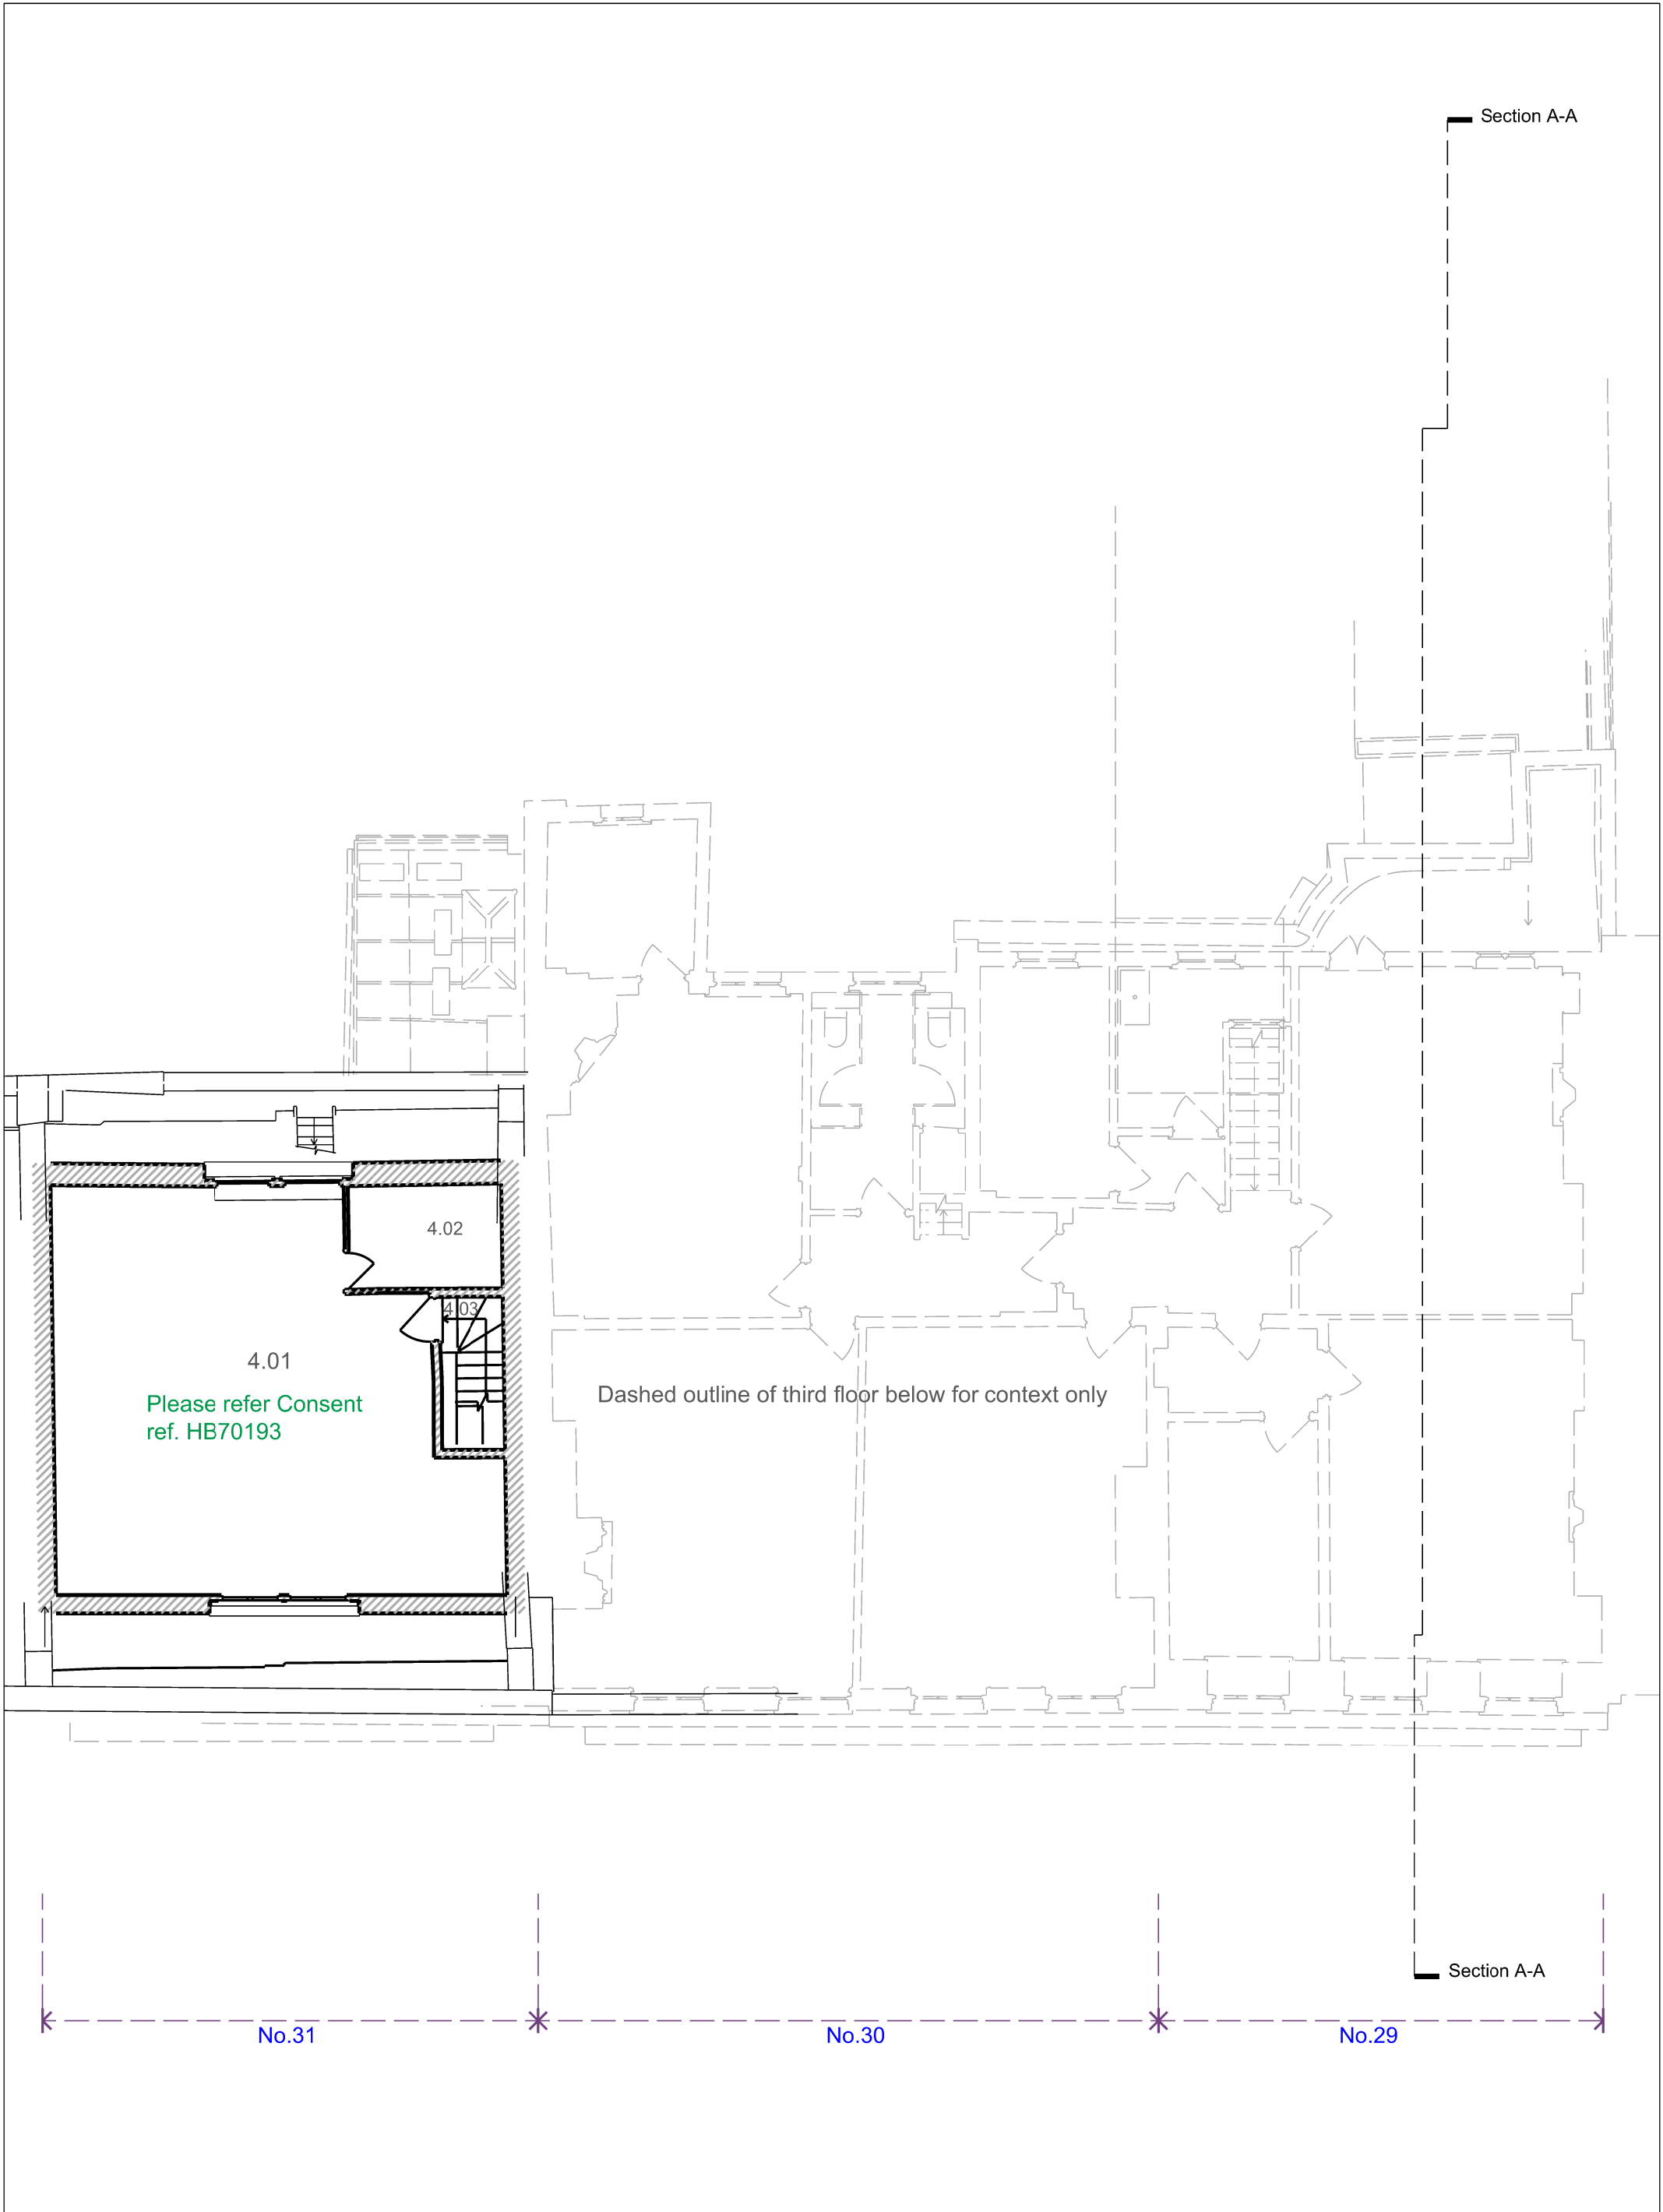

Scale : 1:100 @ A3 1:50 @ A1
0 5

Title: Level 4 Attic Plan. Condition as Consented
Drawing No : 3129/CC/006 Rev: Date :25-01-25
Project : 29-31 Bedford Row, London.
Prepared for : Application

Drawing Prepared By : Duncan Mitchell RIBA Architect 8A Richborne Terrace, London. SW8 1AU. Tel. 07956191022 Email: dphmitchell@aol.com

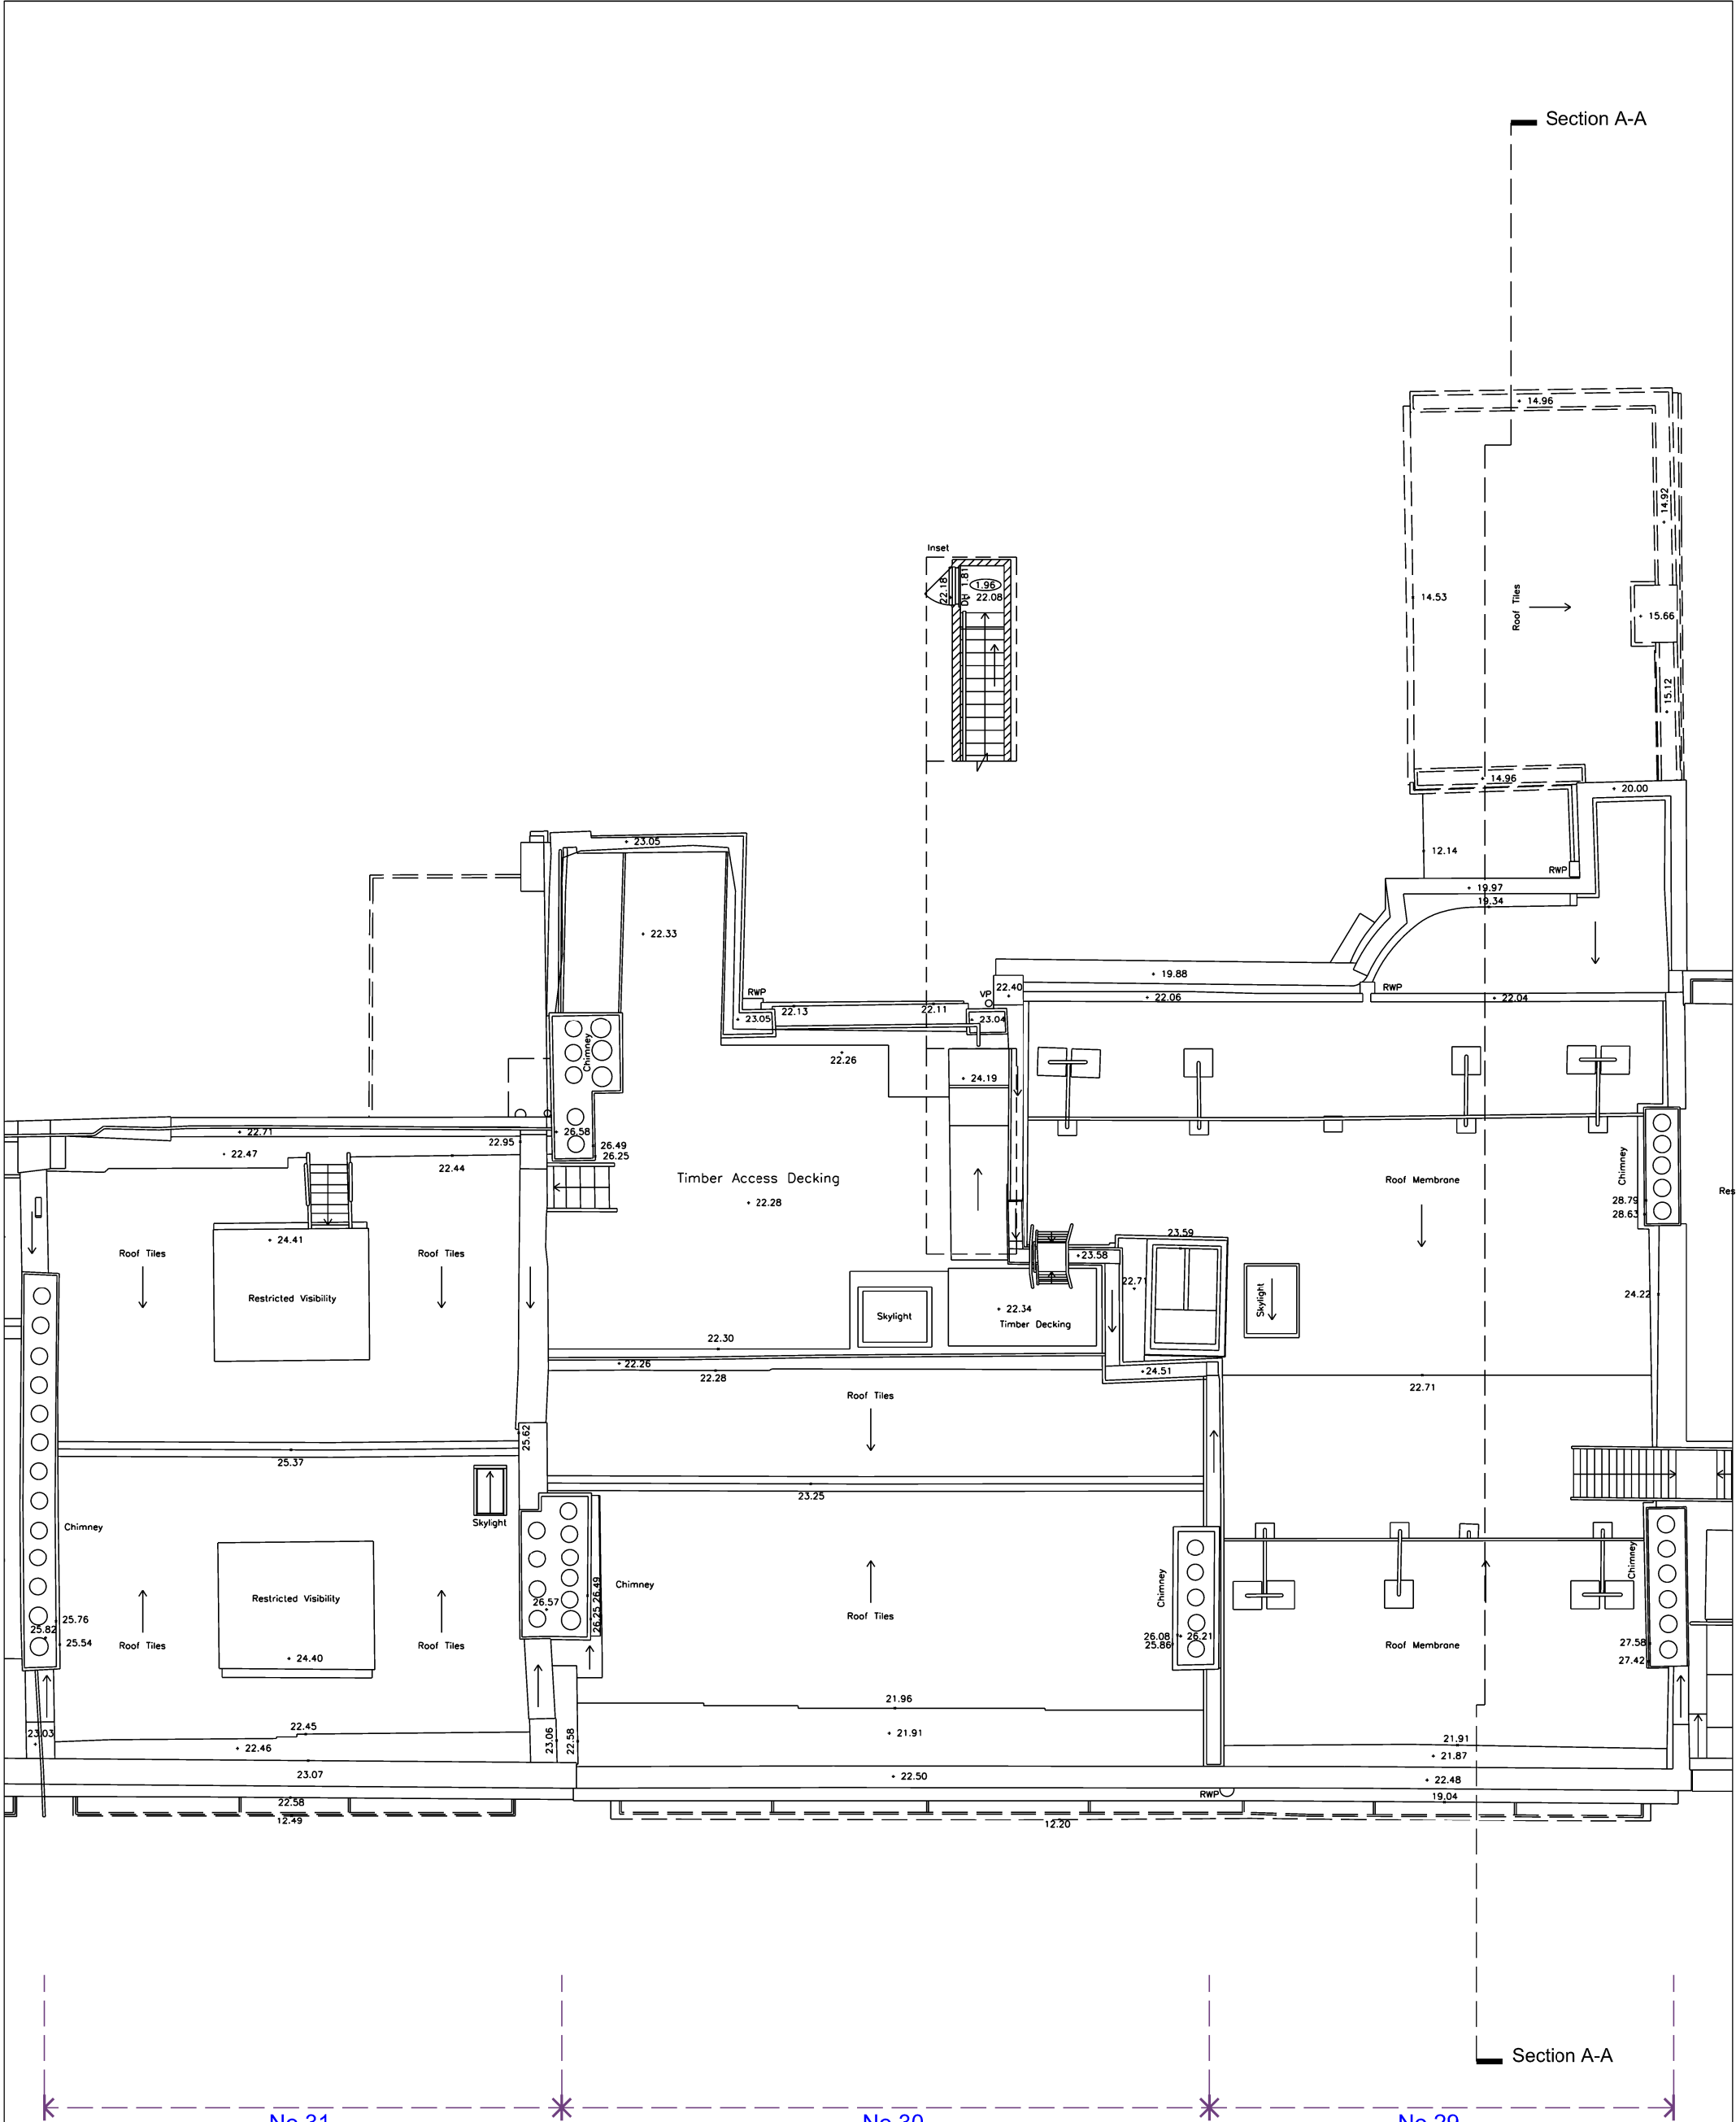

Scale : 1:100 @ A3 1:50 @ A1
0 5

Title: Roof Level Plan. Condition as Consented
Drawing No : 3129/CC/007 Rev: Date :25-01-25

Project : 29-31 Bedford Row, London.
Prepared for : Application

Drawing Prepared By : Duncan Mitchell RIBA Architect 8A Richborne Terrace, London. SW8 1AU. Tel. 07956191022 Email: dphmitchell@aol.com



Datum 4.00m

Section A

Datum 4.00m



Scale : 1:100 @ A3 1:50 @ A1



Title: Section A-A. Condition as Consented

Drawing No : 3129/CC/008

Rev:

Date : 25-01-25

Project : 29-31 Bedford Row, London.

Prepared for : Application

Drawing Prepared By : Duncan Mitchell RIBA Architect 8A Richborne Terrace, London. SW8 1AU. Tel. 07956191022 Email: dphmitchell@aol.com

[illegible]

Drawing No : 3129/CC/011

Date :25-01-25

Prepared for : Application

Drawing Prepared By : Duncan Mitchell RIBA Architect 8A Richborne Terrace, London. SW8 1AU. Tel. 07956191022 Email: dphmitchell@aol.com

