


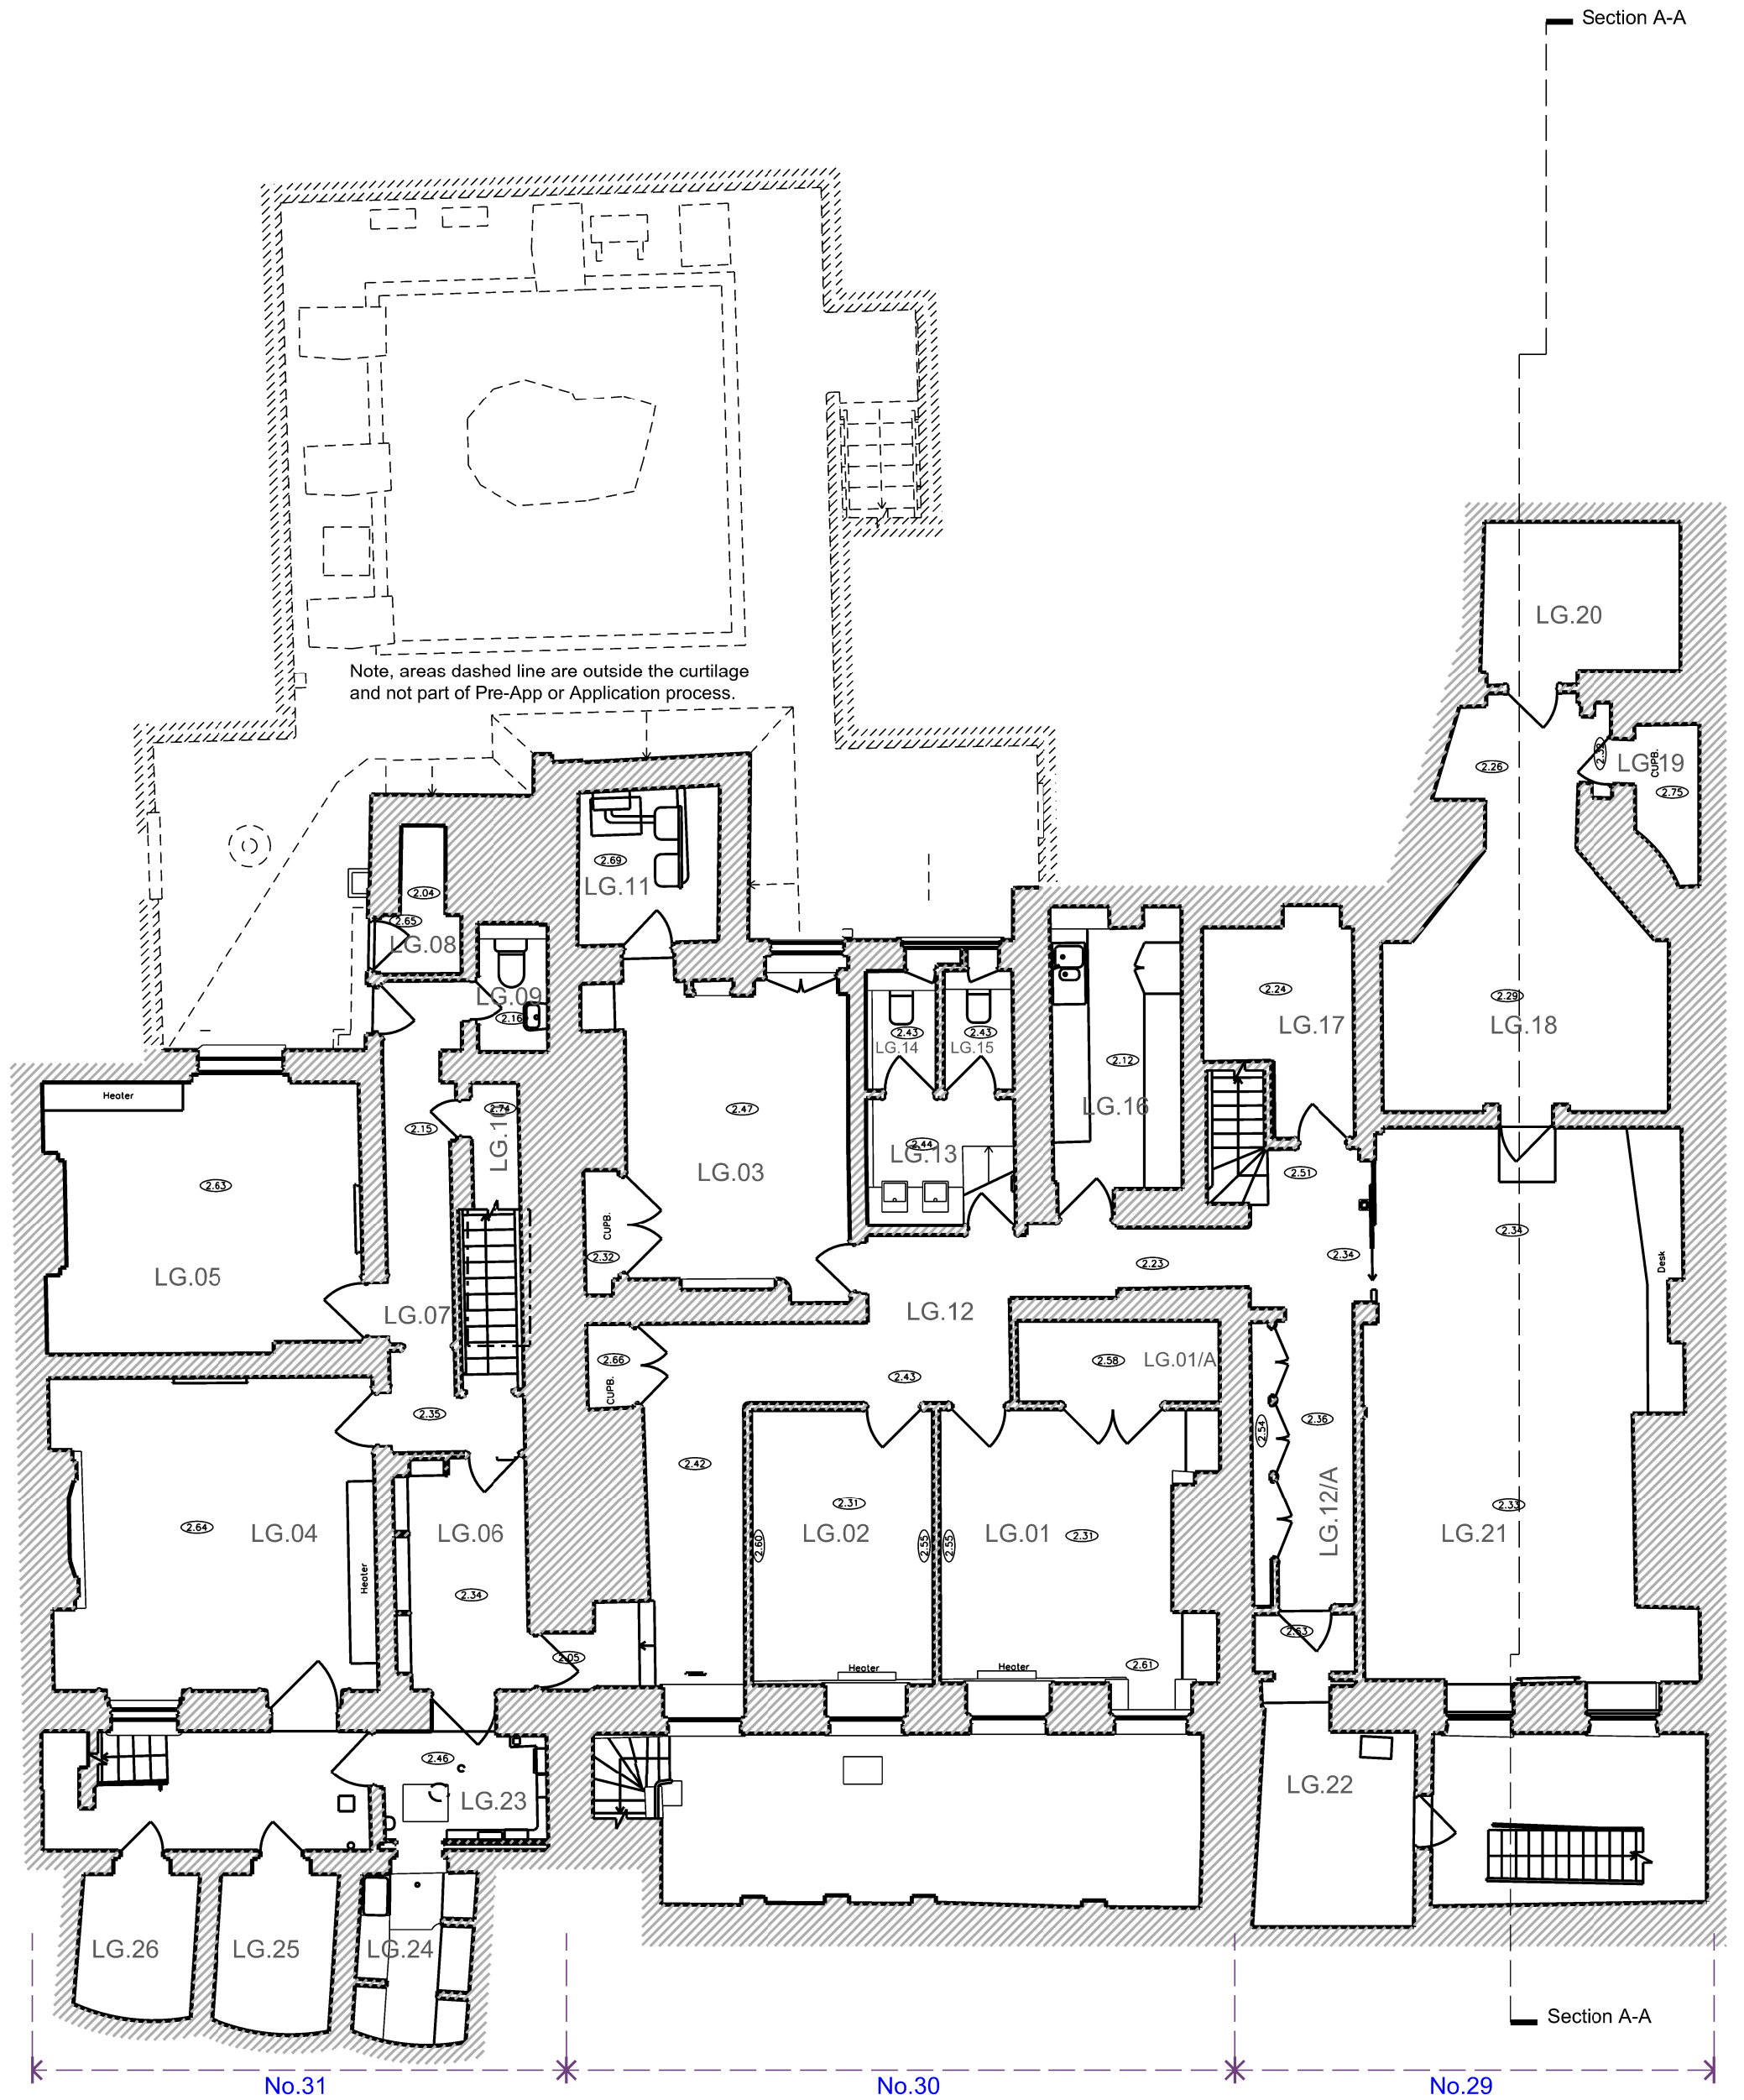

Scale : 1:100 @ A3 1:50 @ A1



Title: Lower Ground Floor Plan - Proposed Condition

Drawing No : 3129/PR/001


Rev:

Date :25-01-25

Project : 29-31 Bedford Row, London.

Prepared for : Application

Drawing Prepared By : Duncan Mitchell RIBA Architect 8A Richborne Terrace, London. SW8 1AU. Tel. 07956191022 Email: dphmitchell@aol.com

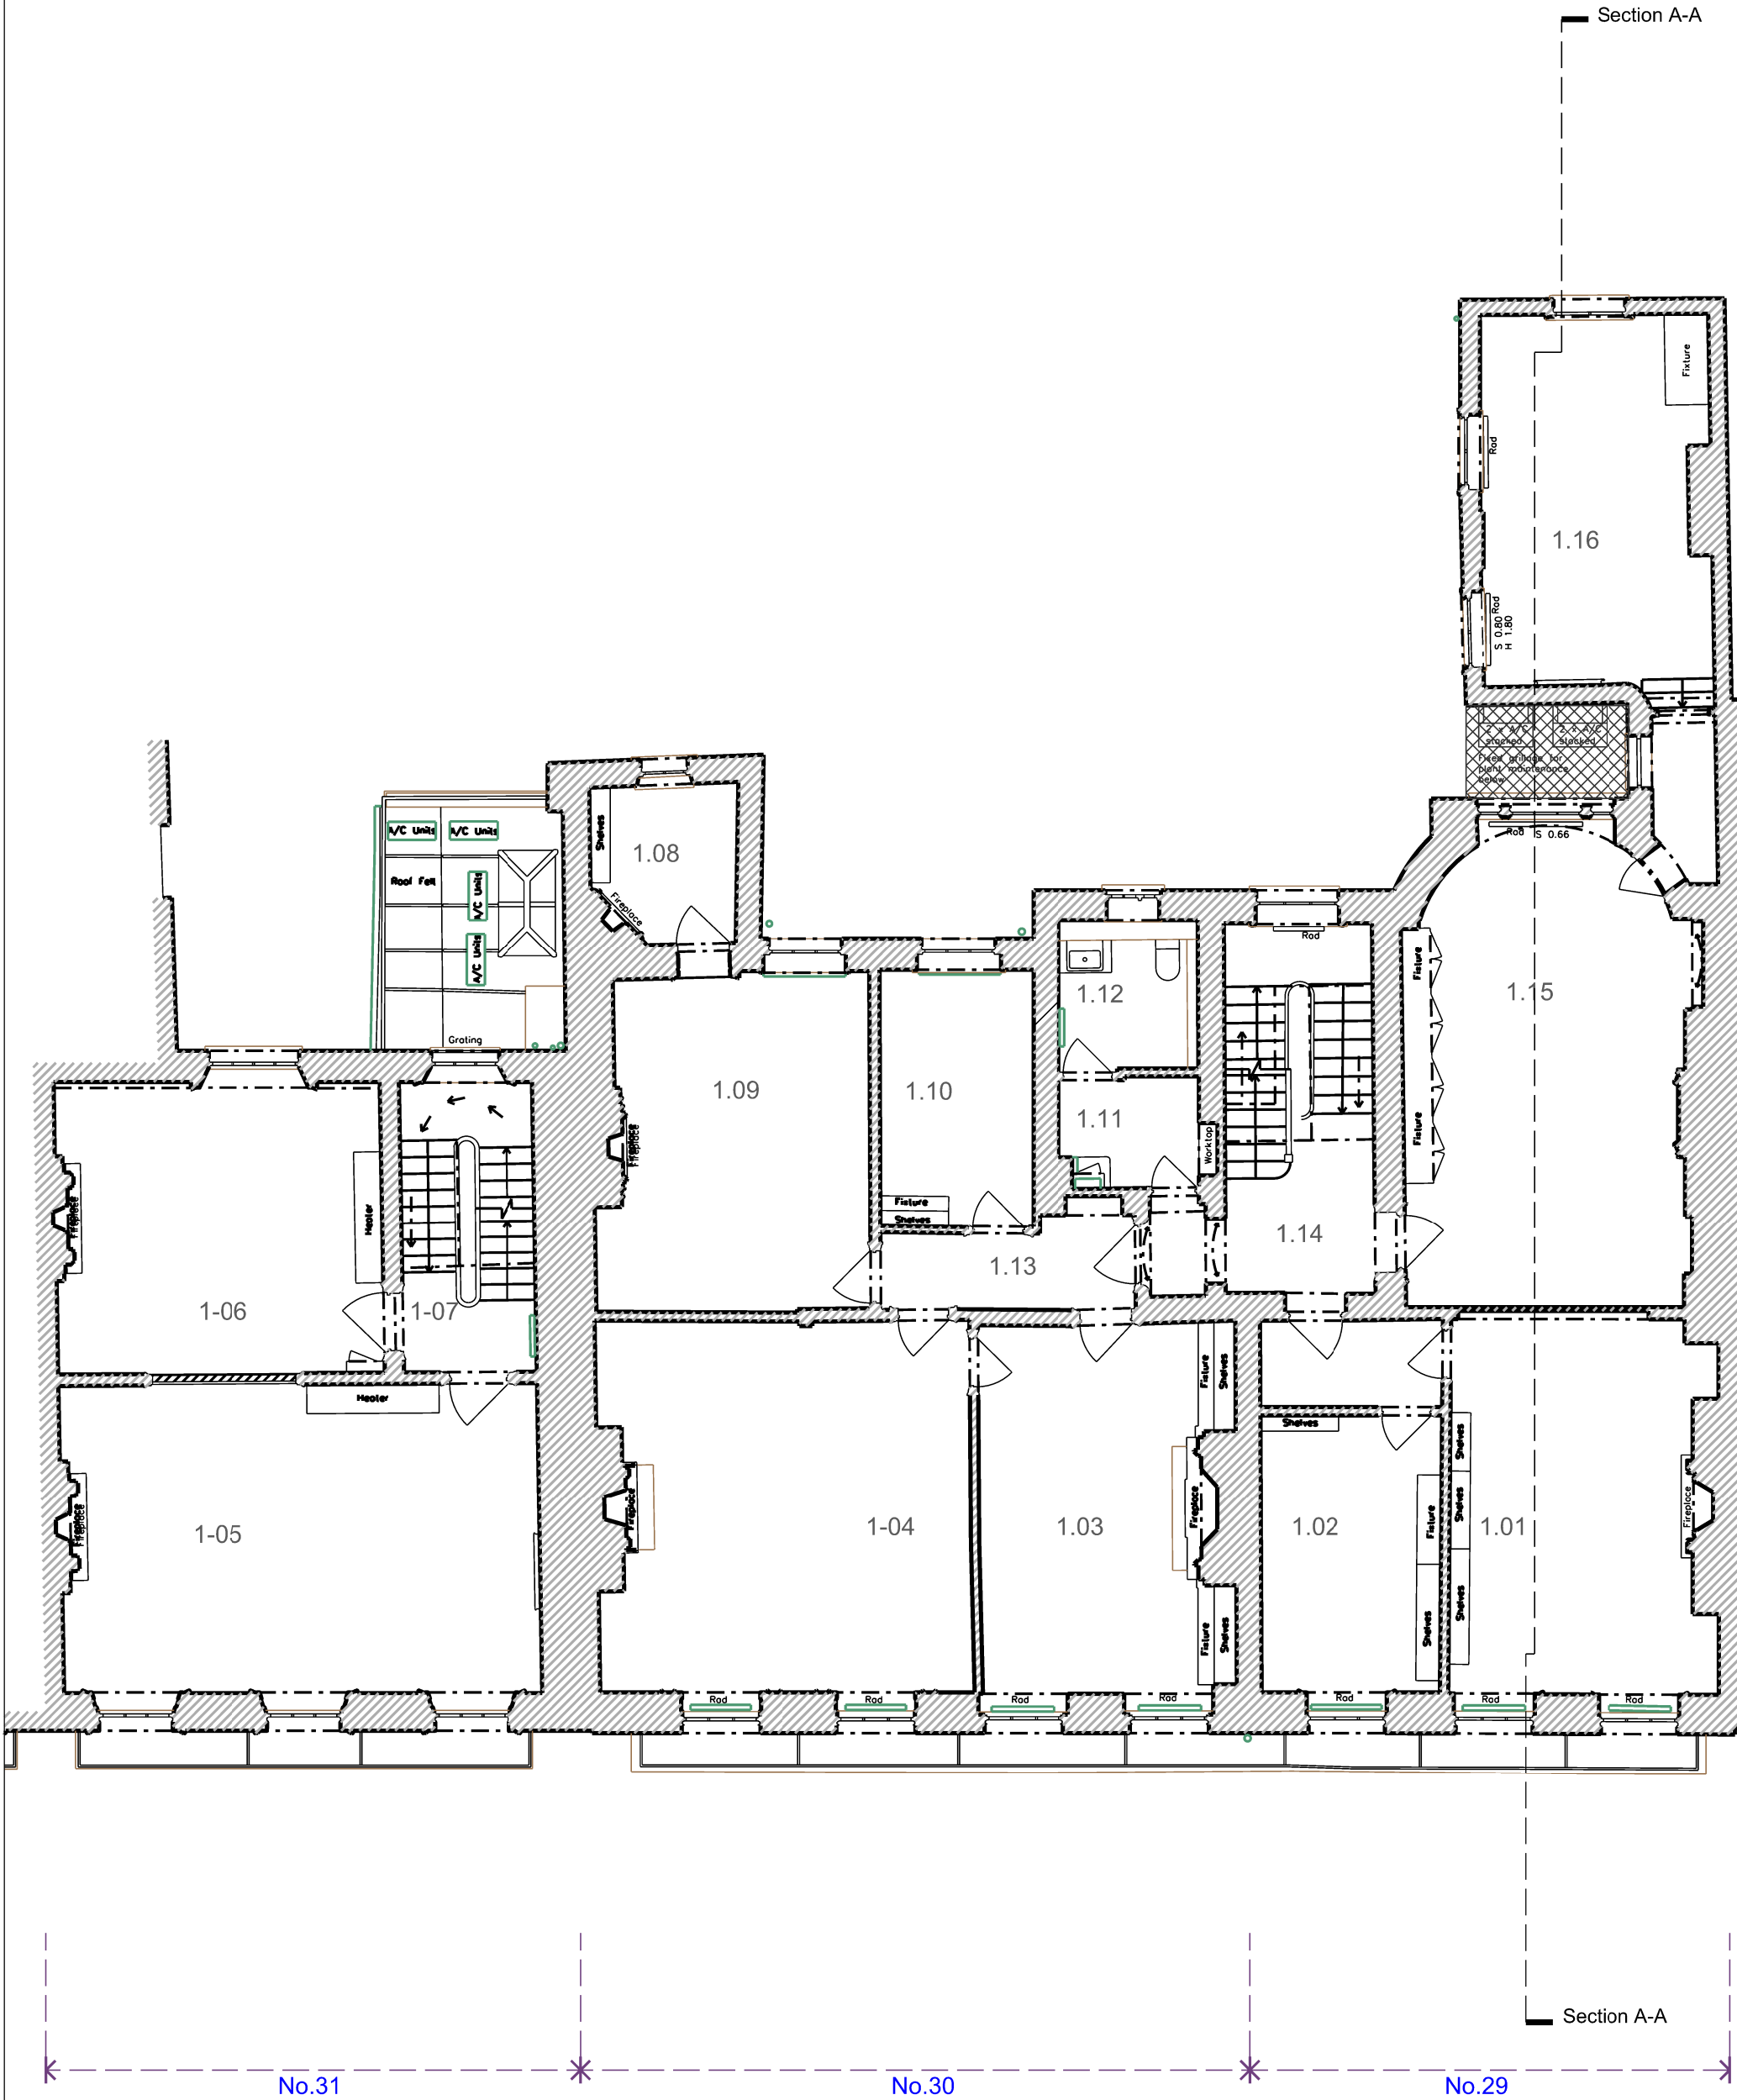

Scale : 1:100 @ A3 1:50 @ A1
0 5

Title: Level 01 Floor Plan - Proposed Condition

Drawing No : 3129/PR/003


Rev:

Date :25-01-25

Project : 29-31 Bedford Row, London.

Prepared for : Application

Drawing Prepared By : Duncan Mitchell RIBA Architect 8A Richborne Terrace, London. SW8 1AU. Tel. 07956191022 Email: dphmitchell@aol.com

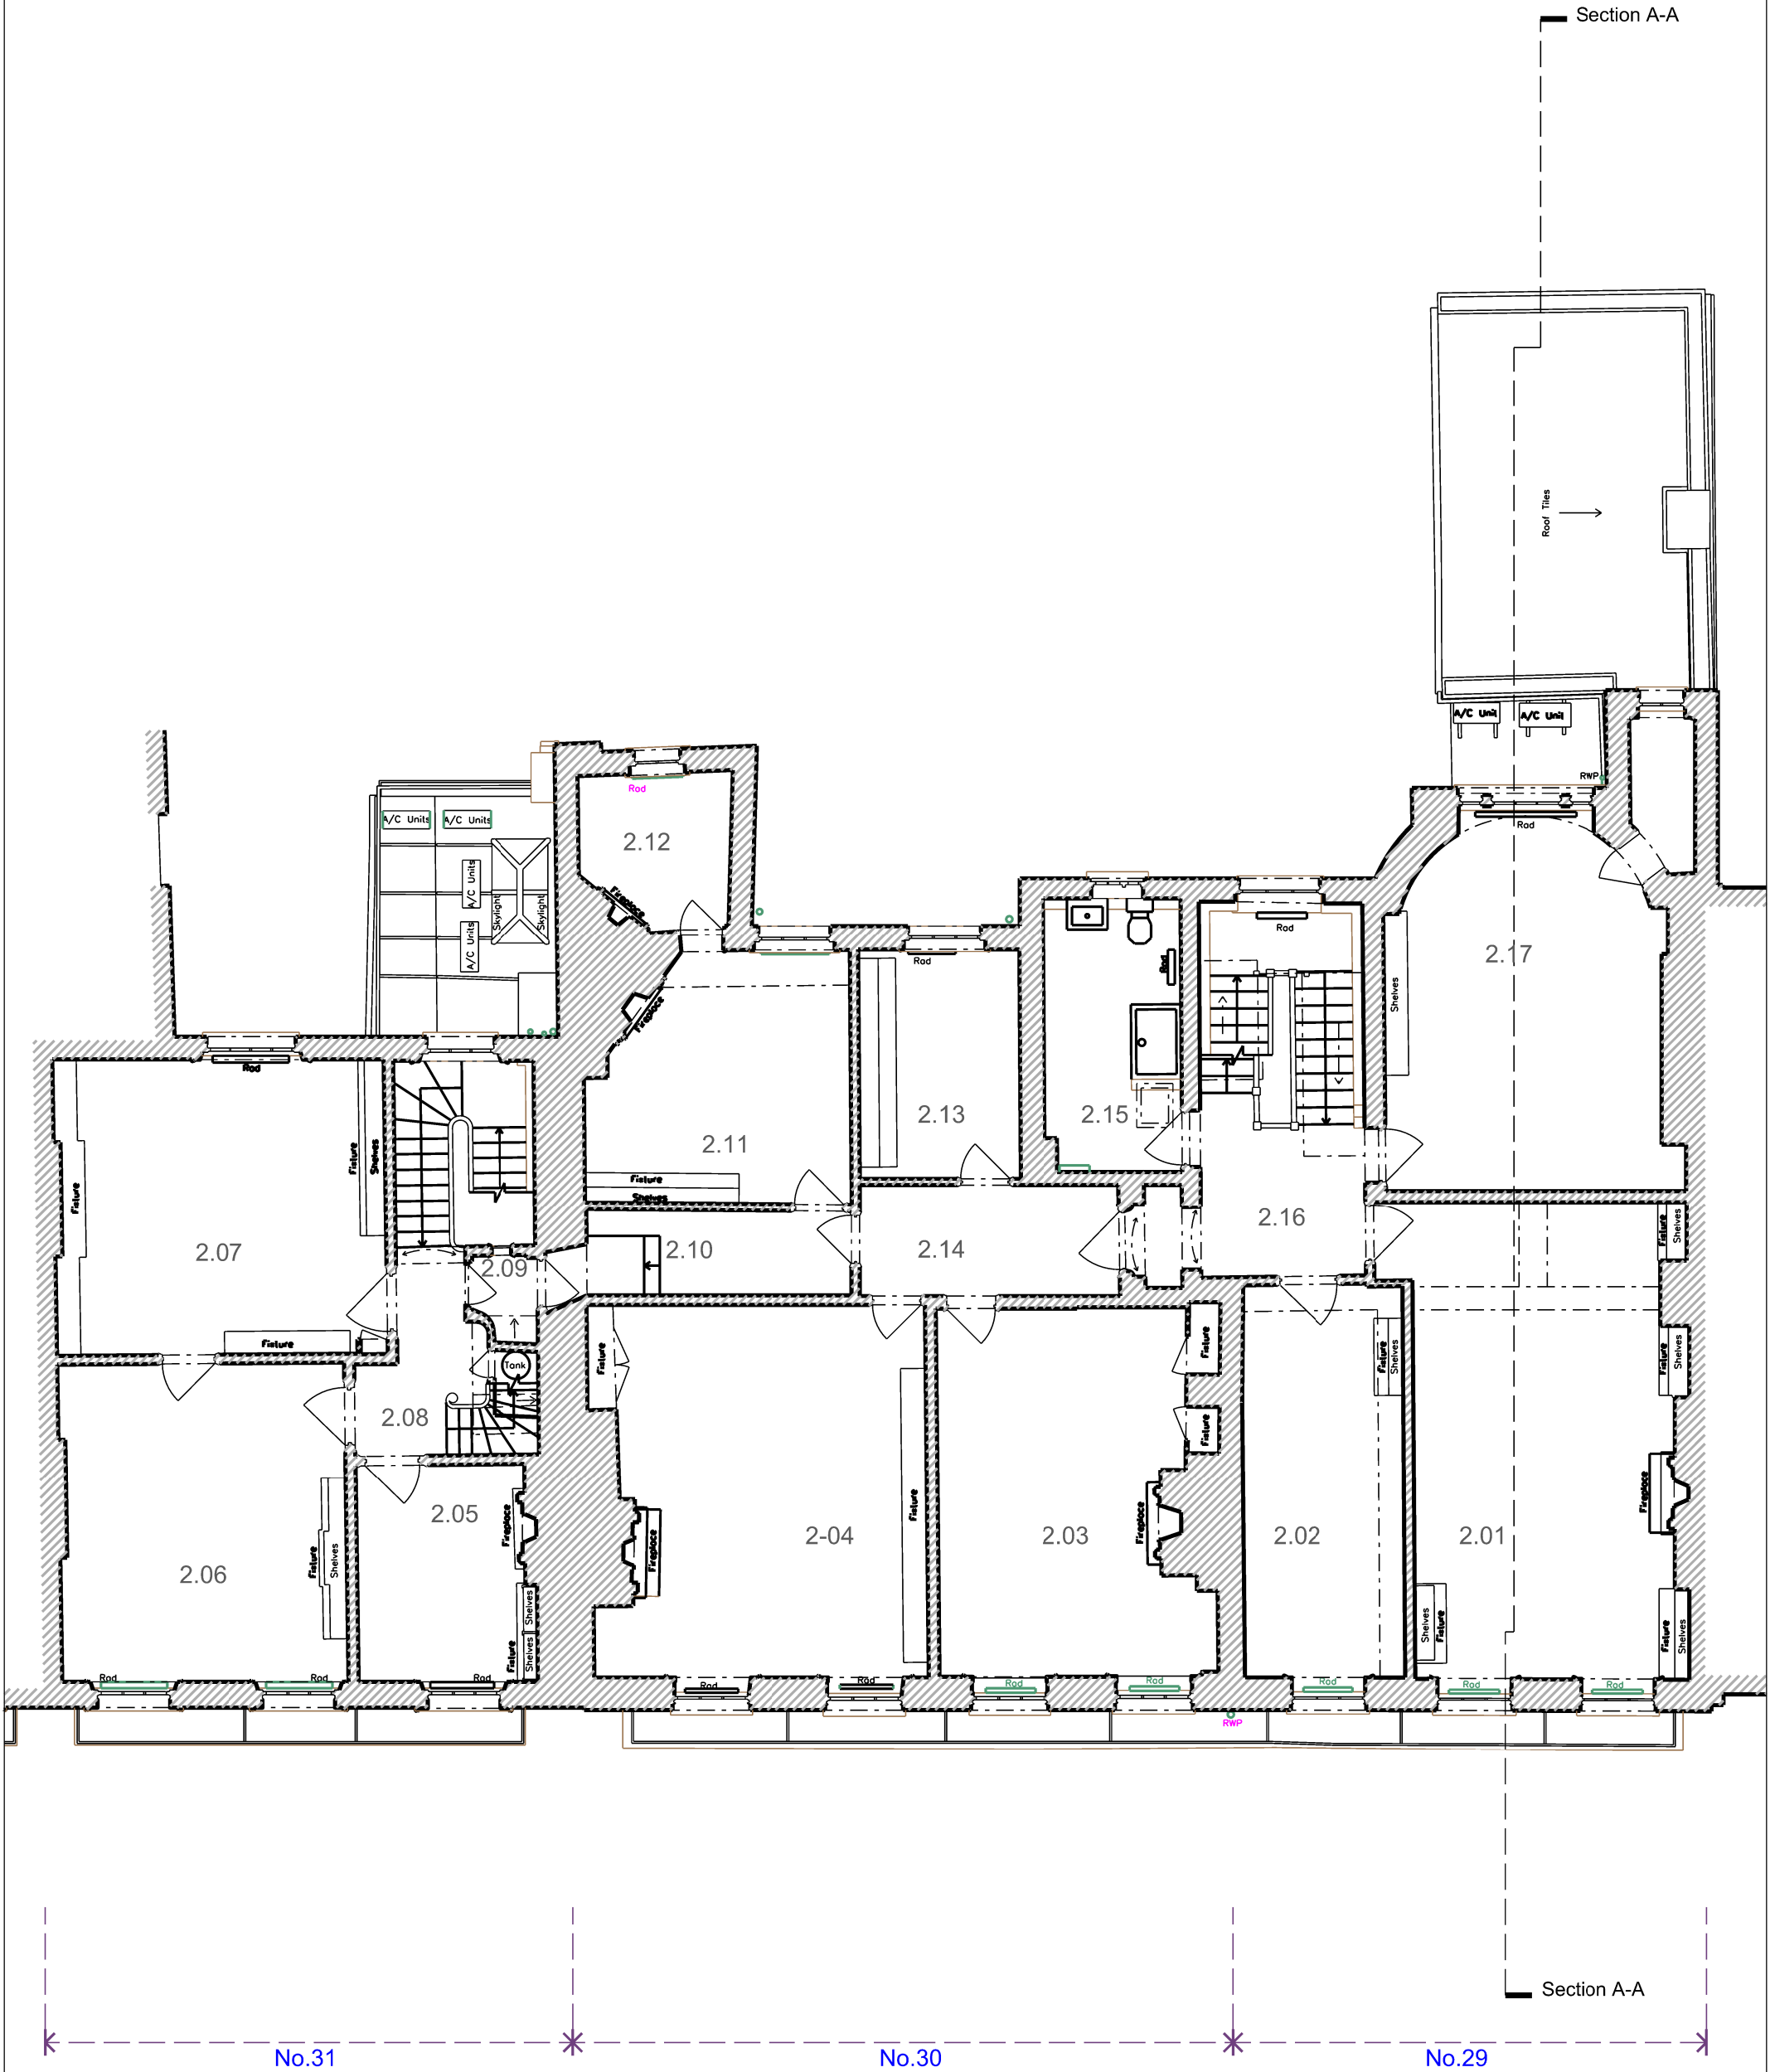

Scale : 1:100 @ A3 1:50 @ A1



Title: Level 02 Floor Plan - Proposed Condition

Drawing No : 3129/PR/004


Rev:

Date :25-01-25

Project : 29-31 Bedford Row, London.

Prepared for : Application

Drawing Prepared By : Duncan Mitchell RIBA Architect 8A Richborne Terrace, London. SW8 1AU. Tel. 07956191022 Email: dphmitchell@aol.com

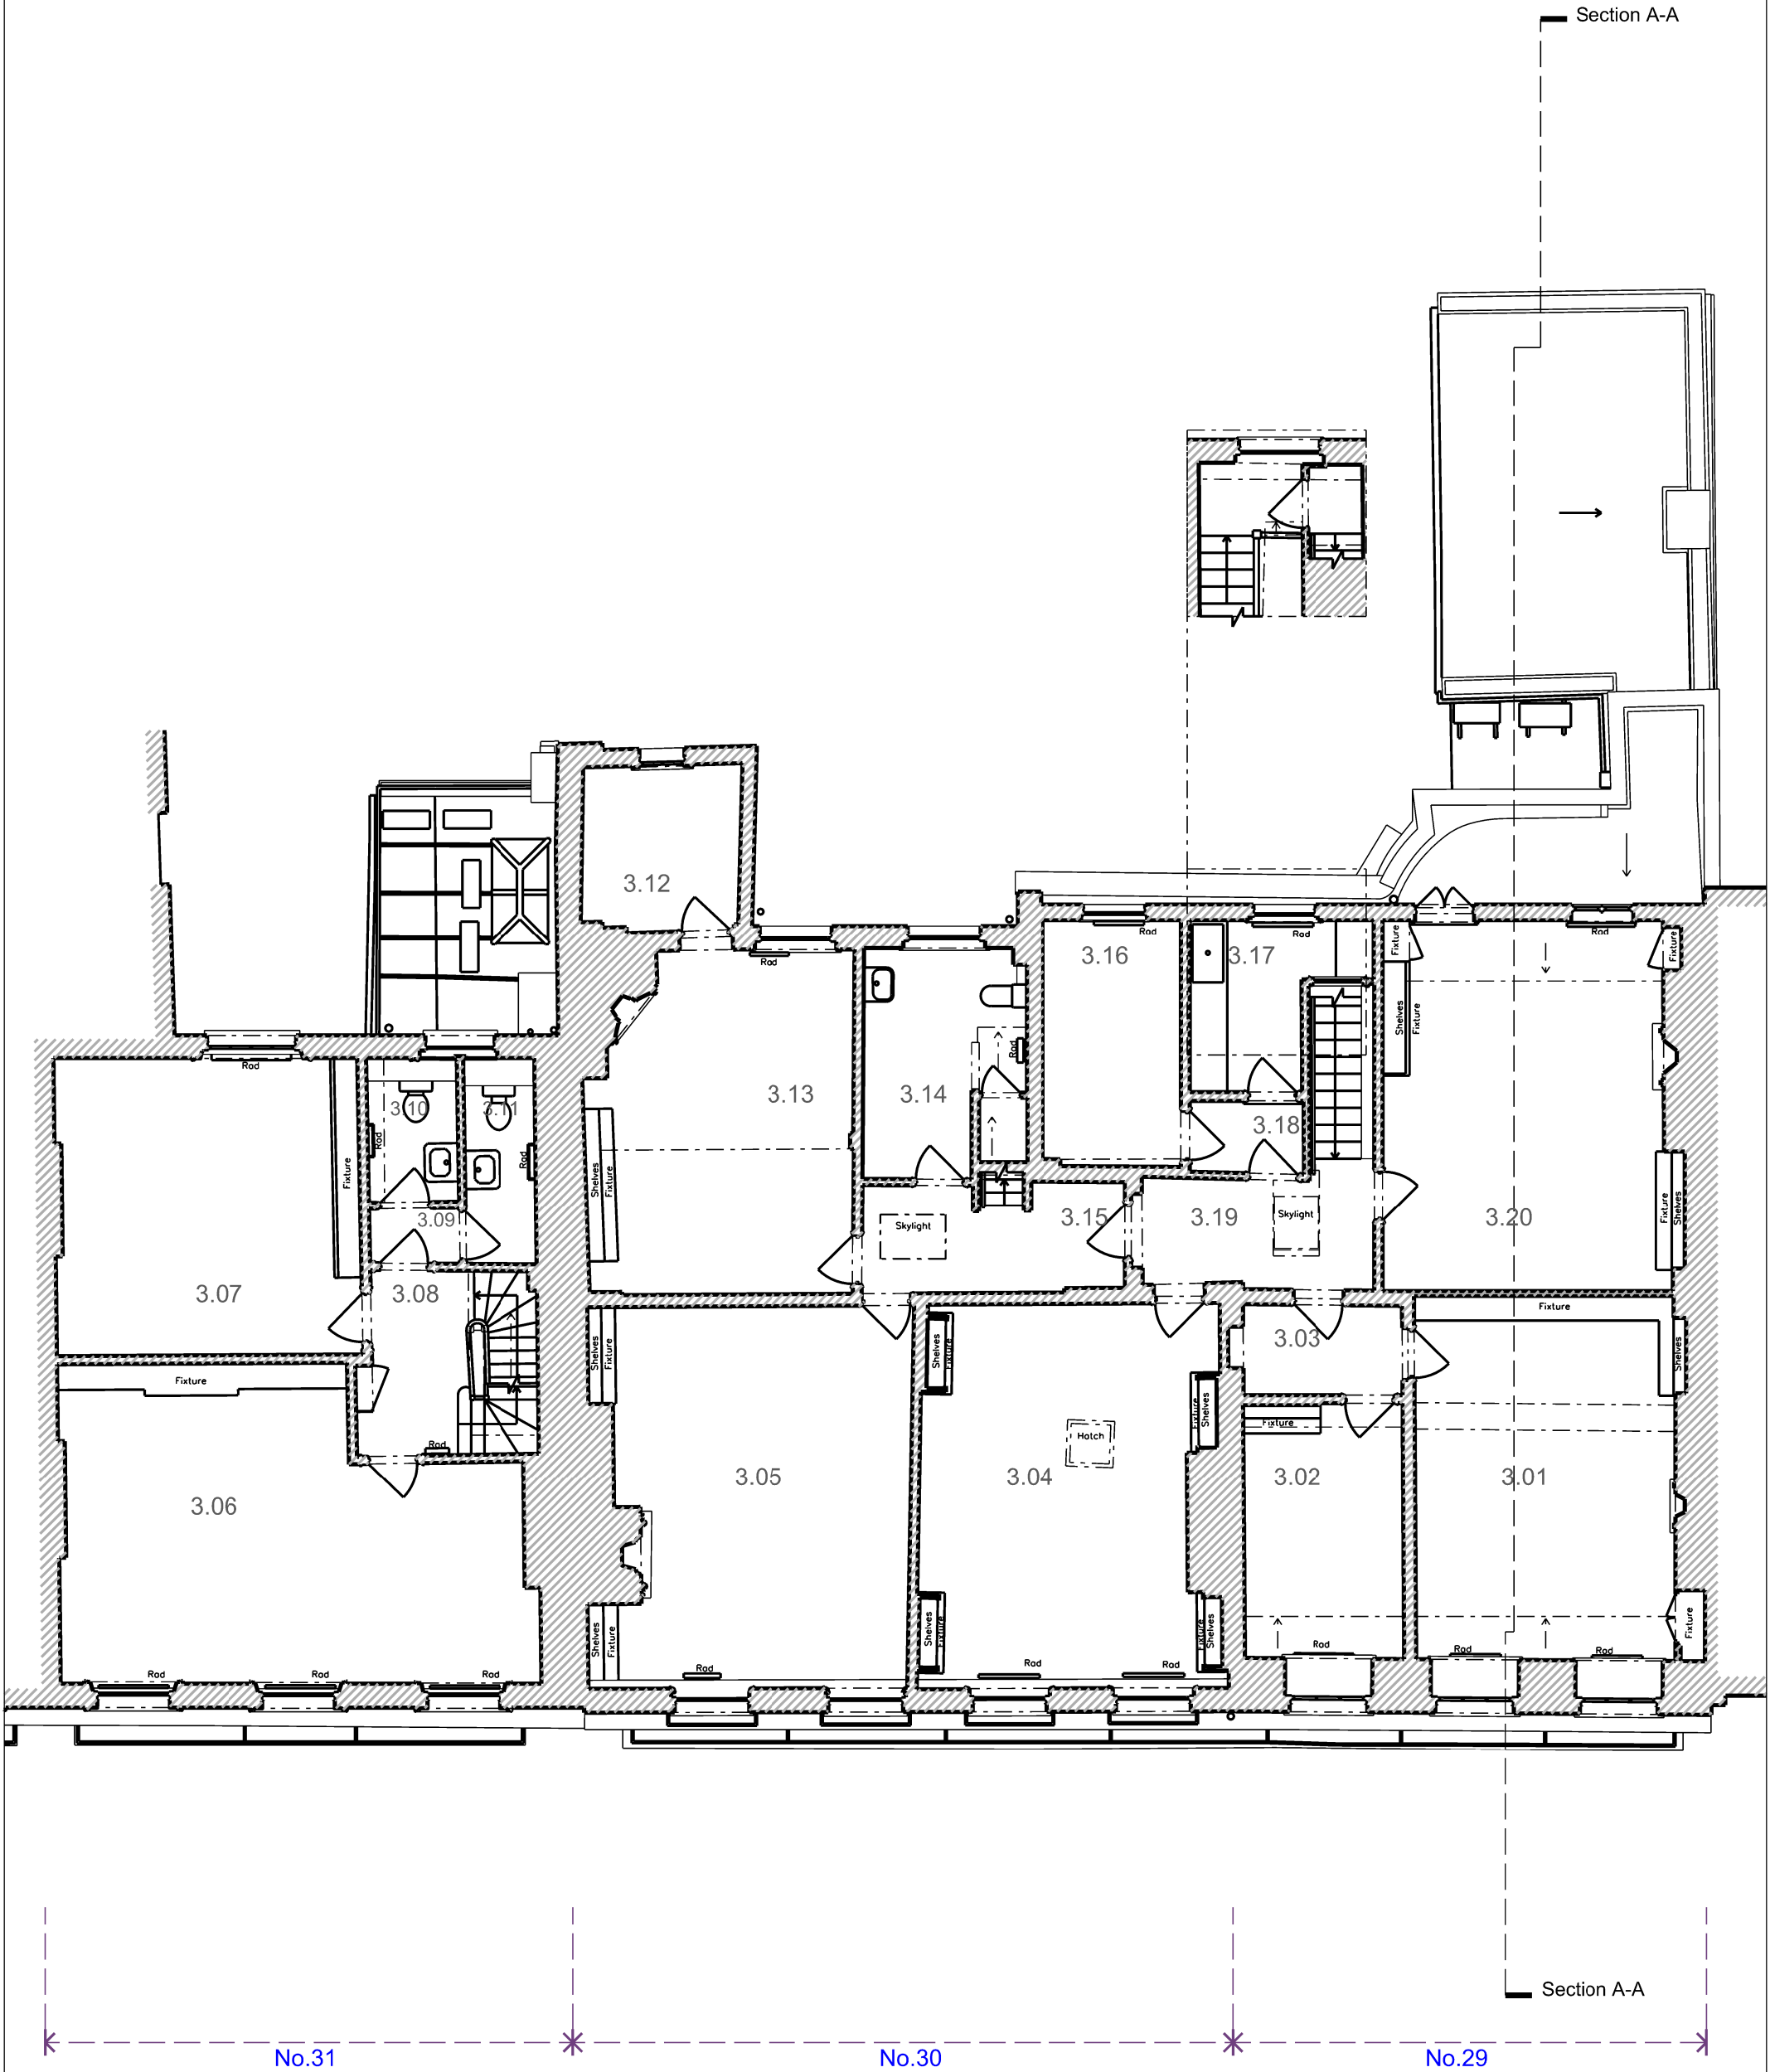

Scale : 1:100 @ A3 1:50 @ A1



Title: Level 03 Floor Plan - Proposed Condition

Drawing No : 3129/PR/005


Rev:

Date :25-01-25

Project : 29-31 Bedford Row, London.

Prepared for : Application

Drawing Prepared By : Duncan Mitchell RIBA Architect 8A Richborne Terrace, London. SW8 1AU. Tel. 07956191022 Email: dphmitchell@aol.com

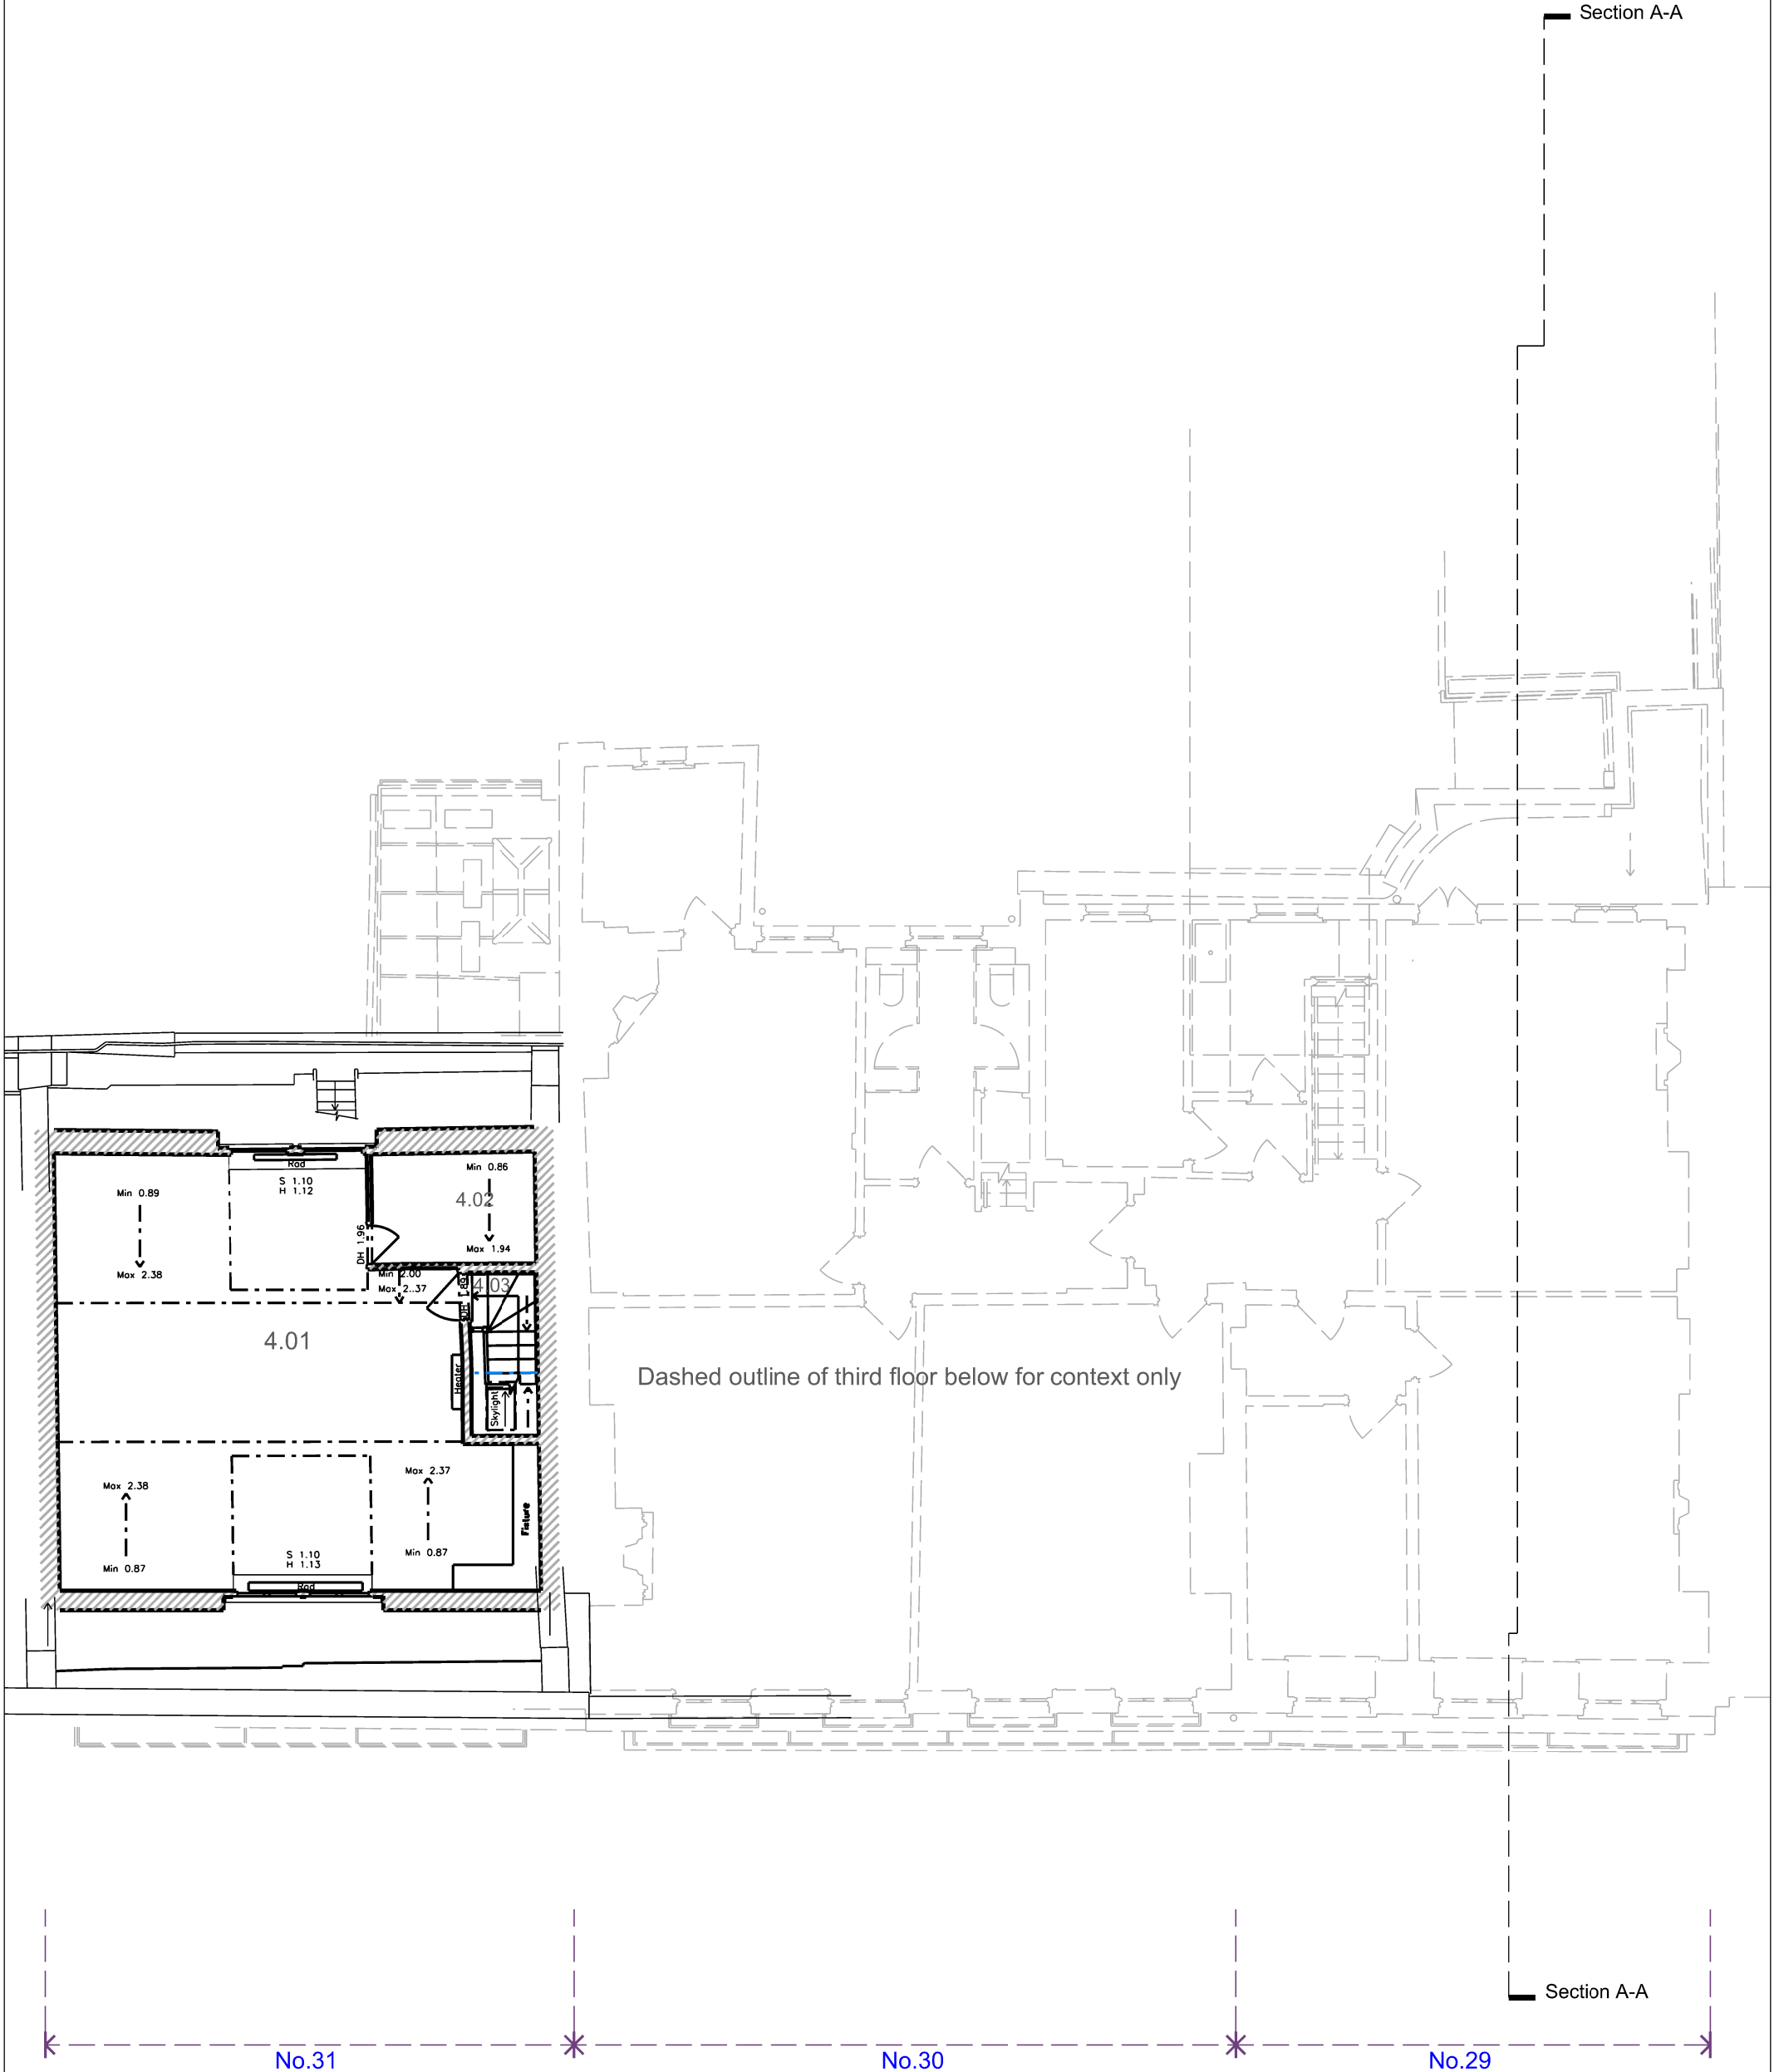


Scale : 1:100 @ A3 1:50 @ A1
0 5

Title: Level 4 Attic Plan - Proposed Condition
Drawing No : 3129/PR/006 Rev: Date :25-01-25

Project : 29-31 Bedford Row, London.
Prepared for : Application

Drawing Prepared By : Duncan Mitchell RIBA Architect 8A Richborne Terrace, London. SW8 1AU. Tel. 07956191022 Email: dphmitchell@aol.com

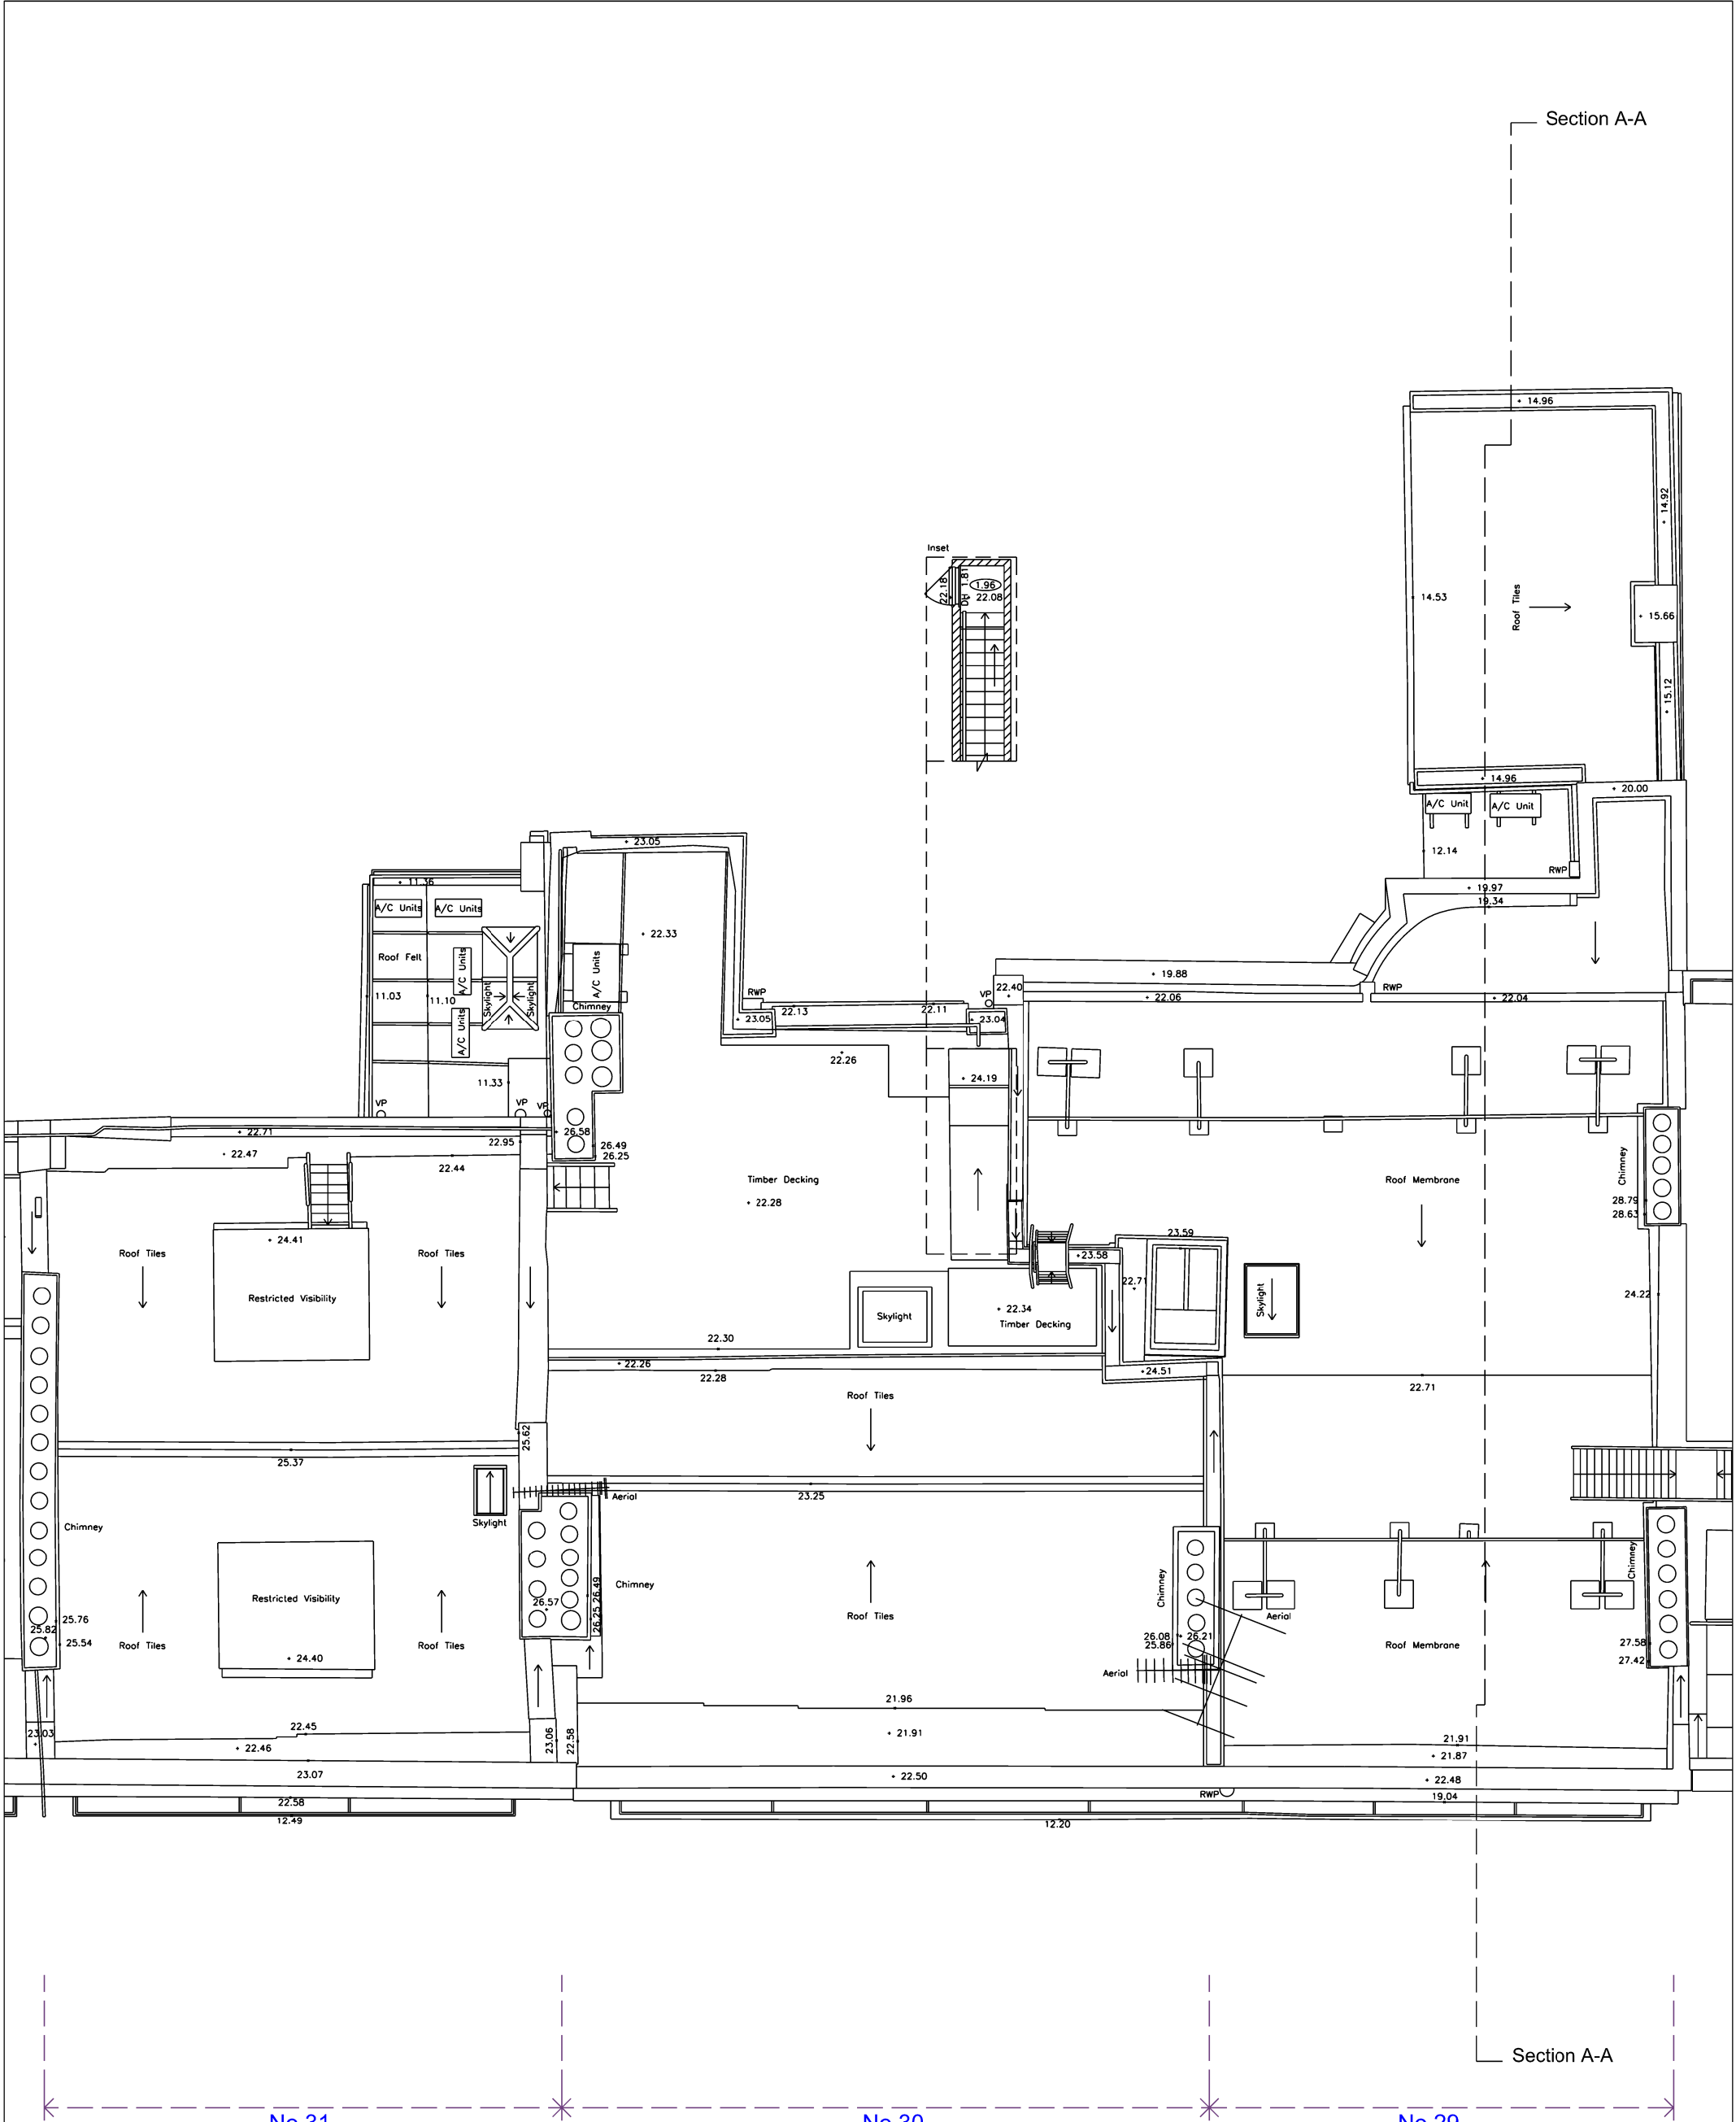

Scale : 1:100 @ A3 1:50 @ A1
0 5

Title: High Level Roof Plan - Proposed Condition

Drawing No : 3129-PR-007 Rev: Date :05-03-25

Project : 29-31 Bedford Row, London.

Prepared for : Application

Drawing Prepared By : Duncan Mitchell RIBA Architect 8A Richborne Terrace, London. SW8 1AU. Tel. 07956191022 Email: dphmitchell@aol.com



Datum 4.00m

Section A

Datum 4.00m



Scale : 1:100 @ A3 1:50 @ A1



Title: Section A-A - Proposed Condition

Drawing No : 3129/PR/008

Rev:

Date :25-01-25

Project : 29-31 Bedford Row, London.

Prepared for : Application

Drawing Prepared By : Duncan Mitchell RIBA Architect 8A Richborne Terrace, London. SW8 1AU. Tel. 07956191022 Email: dphmitchell@aol.com

