
 
 


[illegible]

Date :05-03-25

Prepared for : Application

Drawing Prepared By : Duncan Mitchell RIBA Architect 8A Richborne Terrace, London. SW8 1AU. Tel. 07956191022 Email: dphmitchell@aol.com

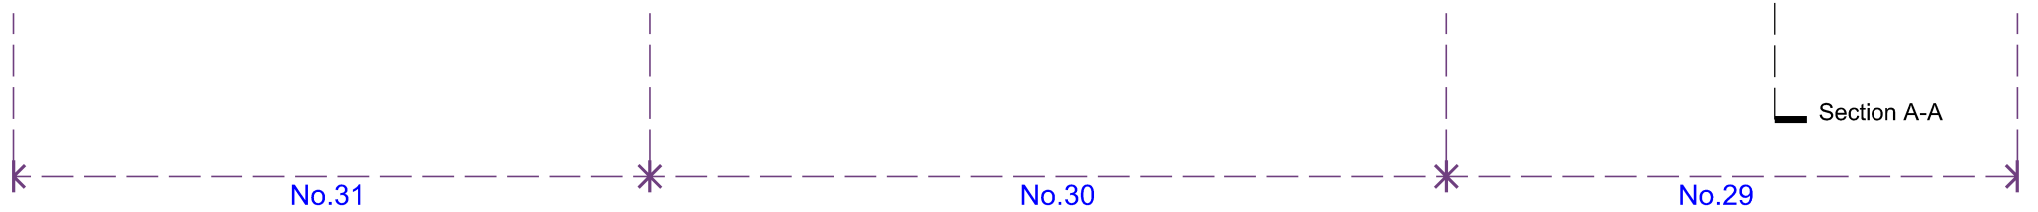





Area of dropped ceiling
for which consent is sought.



Scale : 1:100 @ A3 1:50 @ A1



Title: Level 02 Reflected Ceiling Plan - Proposed

Drawing No : 3129/RCP/010

Rev:

Date : 13-03-25

Project : 29-31 Bedford Row, London.

Prepared for : Application

Drawing Prepared By : Duncan Mitchell RIBA Architect 8A Richborne Terrace, London. SW8 1AU. Tel. 07956191022 Email: dphmitchell@aol.com

Section A-A



Section A-A

Areas of recessed downlights
for which consent is sought



Areas of dropped ceiling
for which consent is sought



Scale : 1:100 @ A3 1:50 @ A1



Title: Level 03 Reflected Ceiling Plan - Proposed

Drawing No : 3129/RCP/011


Rev:

Date : 13-03-25

Project : 29-31 Bedford Row, London.

Prepared for : Application

Drawing Prepared By : Duncan Mitchell RIBA Architect 8A Richborne Terrace, London. SW8 1AU. Tel. 07956191022 Email: dphmitchell@aol.com

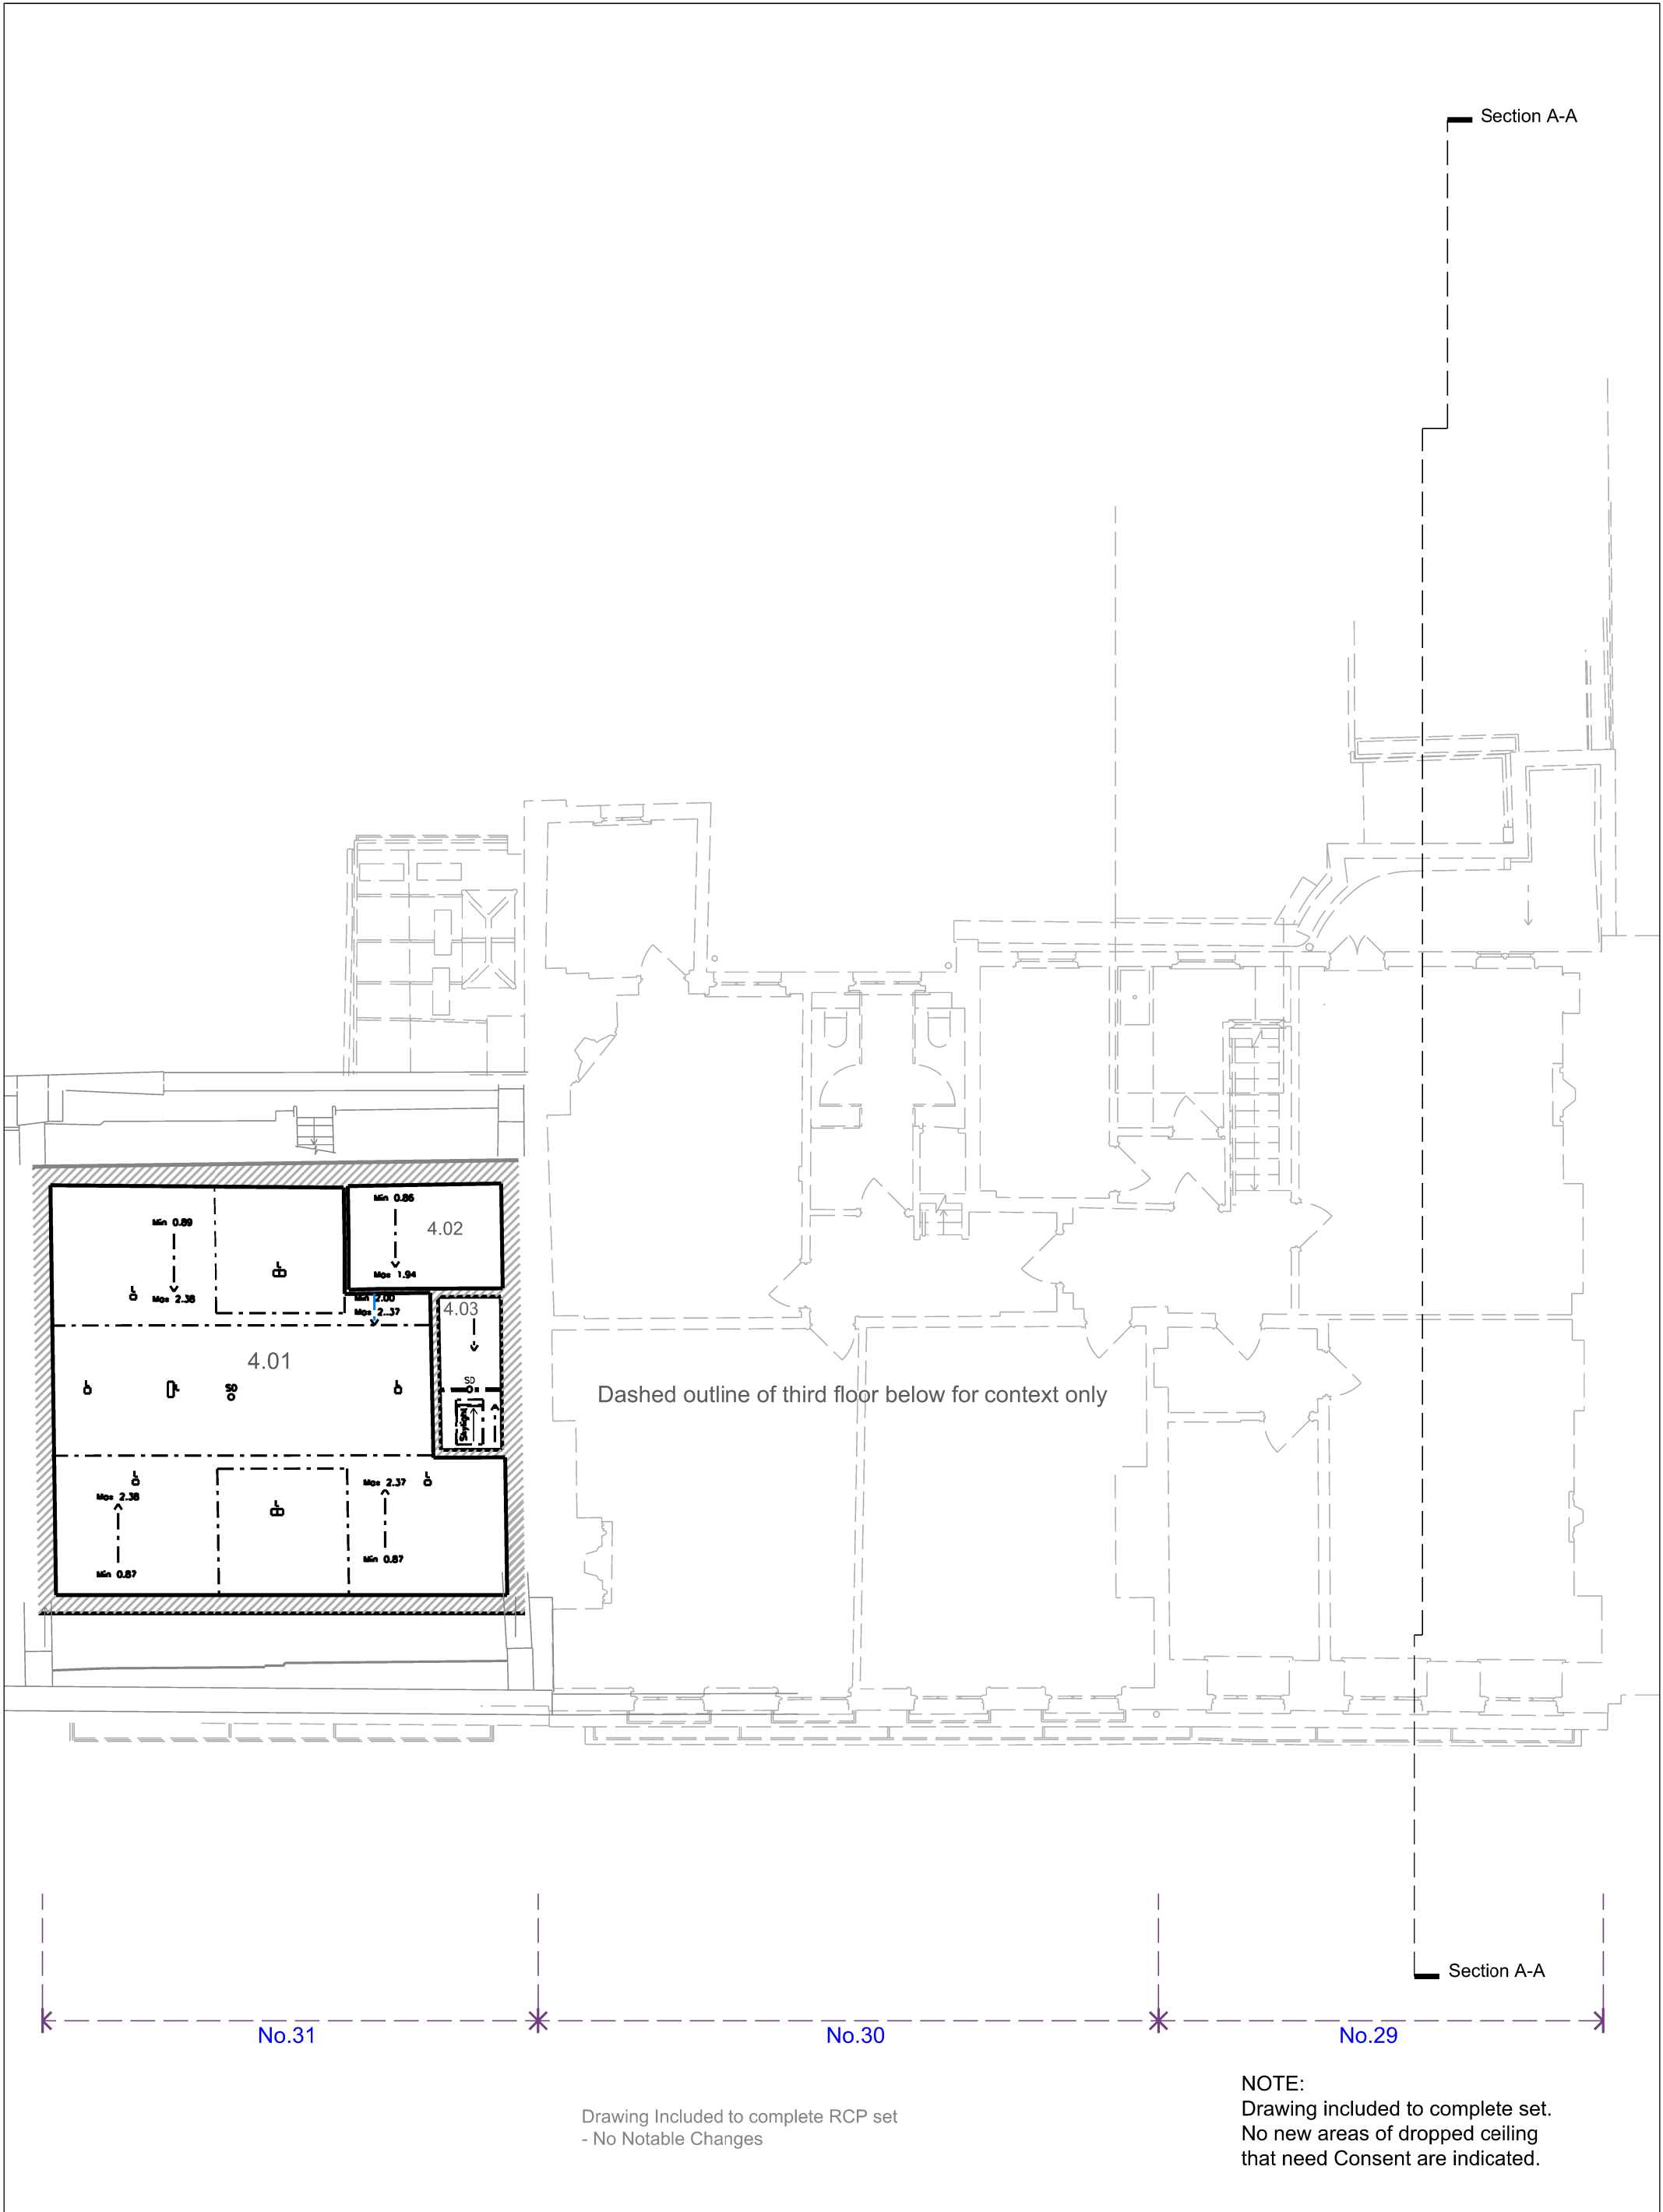

Scale : 1:100 @ A3 1:50 @ A1
0 5

Title: Level 4 Reflected Ceiling Plan - Proposed
Drawing No : 3129/RCP/012 Rev: Date :05-03-25

Project : 29-31 Bedford Row, London.
Prepared for : Application

Drawing Prepared By : Duncan Mitchell RIBA Architect 8A Richborne Terrace, London. SW8 1AU. Tel. 07956191022 Email: dphmitchell@aol.com