


Figure 1: Schematic diagram of the proposed system. The diagram shows a vertical stack of components. At the top, a 'Reference' block is connected to a 'BH' block. Below this, a 'BH' block is connected to a 'BH' block. The central part of the diagram is a large 'BH' block, which is connected to a 'BH' block. Below this, a 'BH' block is connected to a 'BH' block. At the bottom, a 'BH' block is connected to a 'BH' block. The diagram also includes a 'BH' block and a 'BH' block. The diagram is labeled with 'BH' and 'BH'.

Drawing No :3129/RCP/001

Date :25-01-25

Prepared for : Application

Drawing Prepared By : Duncan Mitchell RIBA Architect 8A Richborne Terrace, London. SW8 1AU. Tel. 07956191022 Email: dphmitchell@aol.com

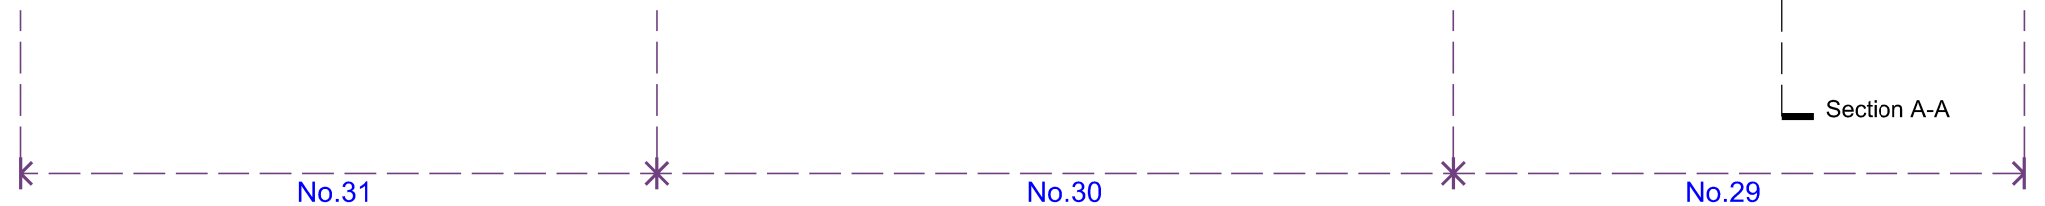

 Areas of unrecorded dropped ceiling that may require planning regularisation



Scale : 1:100 @ A3 1:50 @ A1

0 5


Title: Level 01 Floor Reflected Ceiling Plan - Variations to Consent

Drawing No : 3129/RCP/003 Rev: Date :25-01-25

Project : 29-31 Bedford Row, London.

Prepared for : Application

Section A-A

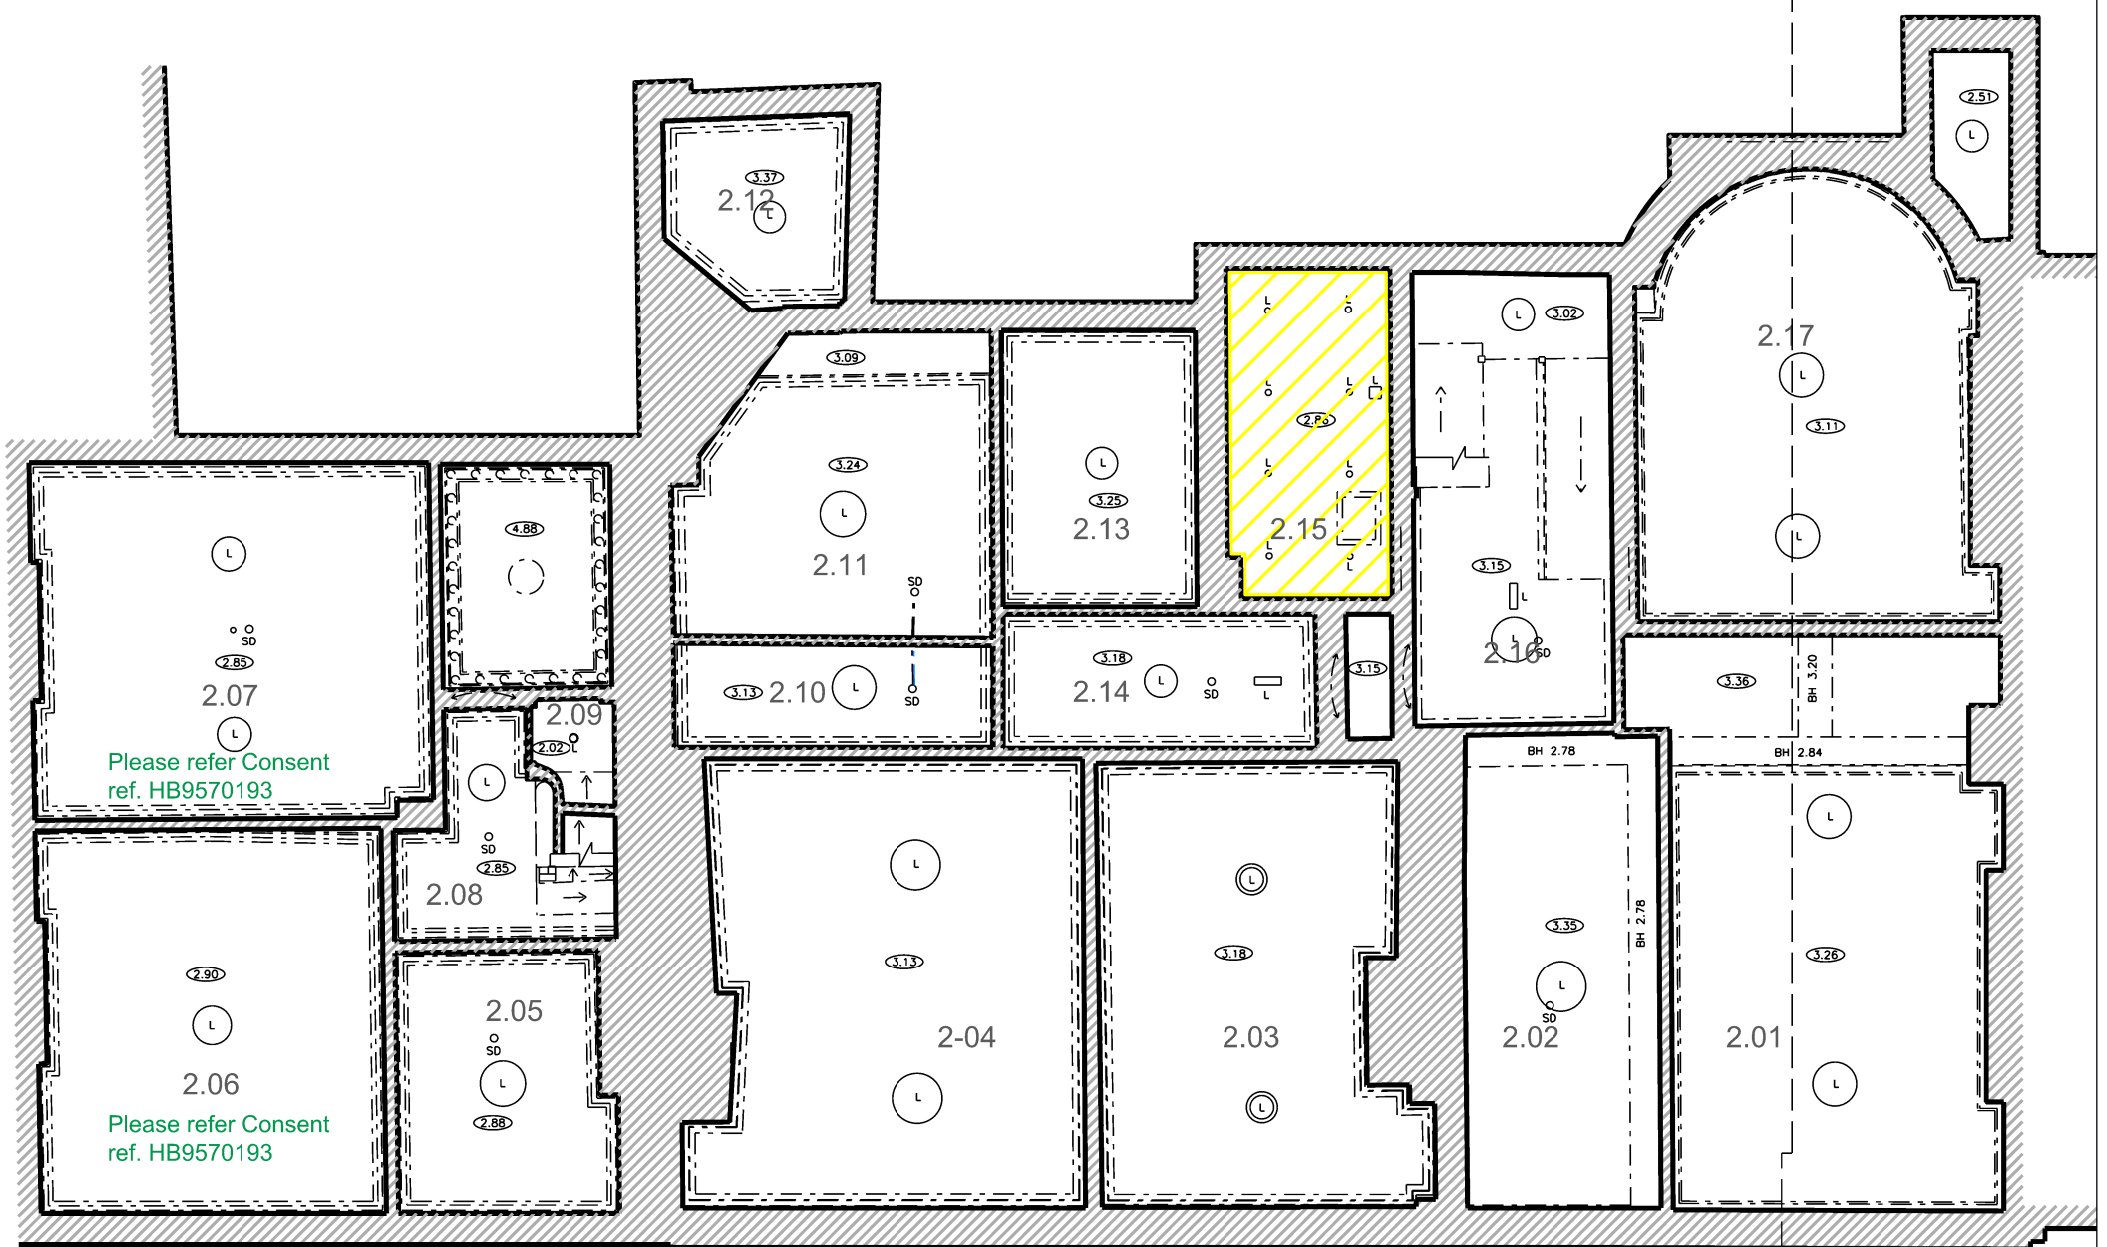

Section A-A

No.31

No.30

No.29



Areas of unrecorded dropped ceiling
that may require planning regularisation



Scale : 1:100 @ A3 1:50 @ A1



Title: Level 02 Reflected Ceiling Plan - Variations to Consent

Drawing No : 3129/RCP/004

Rev:

Date :25-01-25

Project : 29-31 Bedford Row, London.

Prepared for : Application

Drawing Prepared By : Duncan Mitchell RIBA Architect 8A Richborne Terrace, London. SW8 1AU. Tel. 07956191022 Email: dphmitchell@aol.com

Section A-A

Section A-A

Please refer Consent
ref. HB9570193

Please refer Consent
ref. HB9570193

Areas of unrecorded recessed downlights
that may require planning regularisation



Areas of unrecorded dropped ceiling
that may require planning regularisation



Scale : 1:100 @ A3 1:50 @ A1



Title: Level 03 Reflected Ceiling Plan - Variations to Consent

Drawing No : 3129/RCP/005


Rev:

Date :25-01-25

Project : 29-31 Bedford Row, London.

Prepared for : Application

Drawing Prepared By : Duncan Mitchell RIBA Architect 8A Richborne Terrace, London. SW8 1AU. Tel. 07956191022 Email: dphmitchell@aol.com

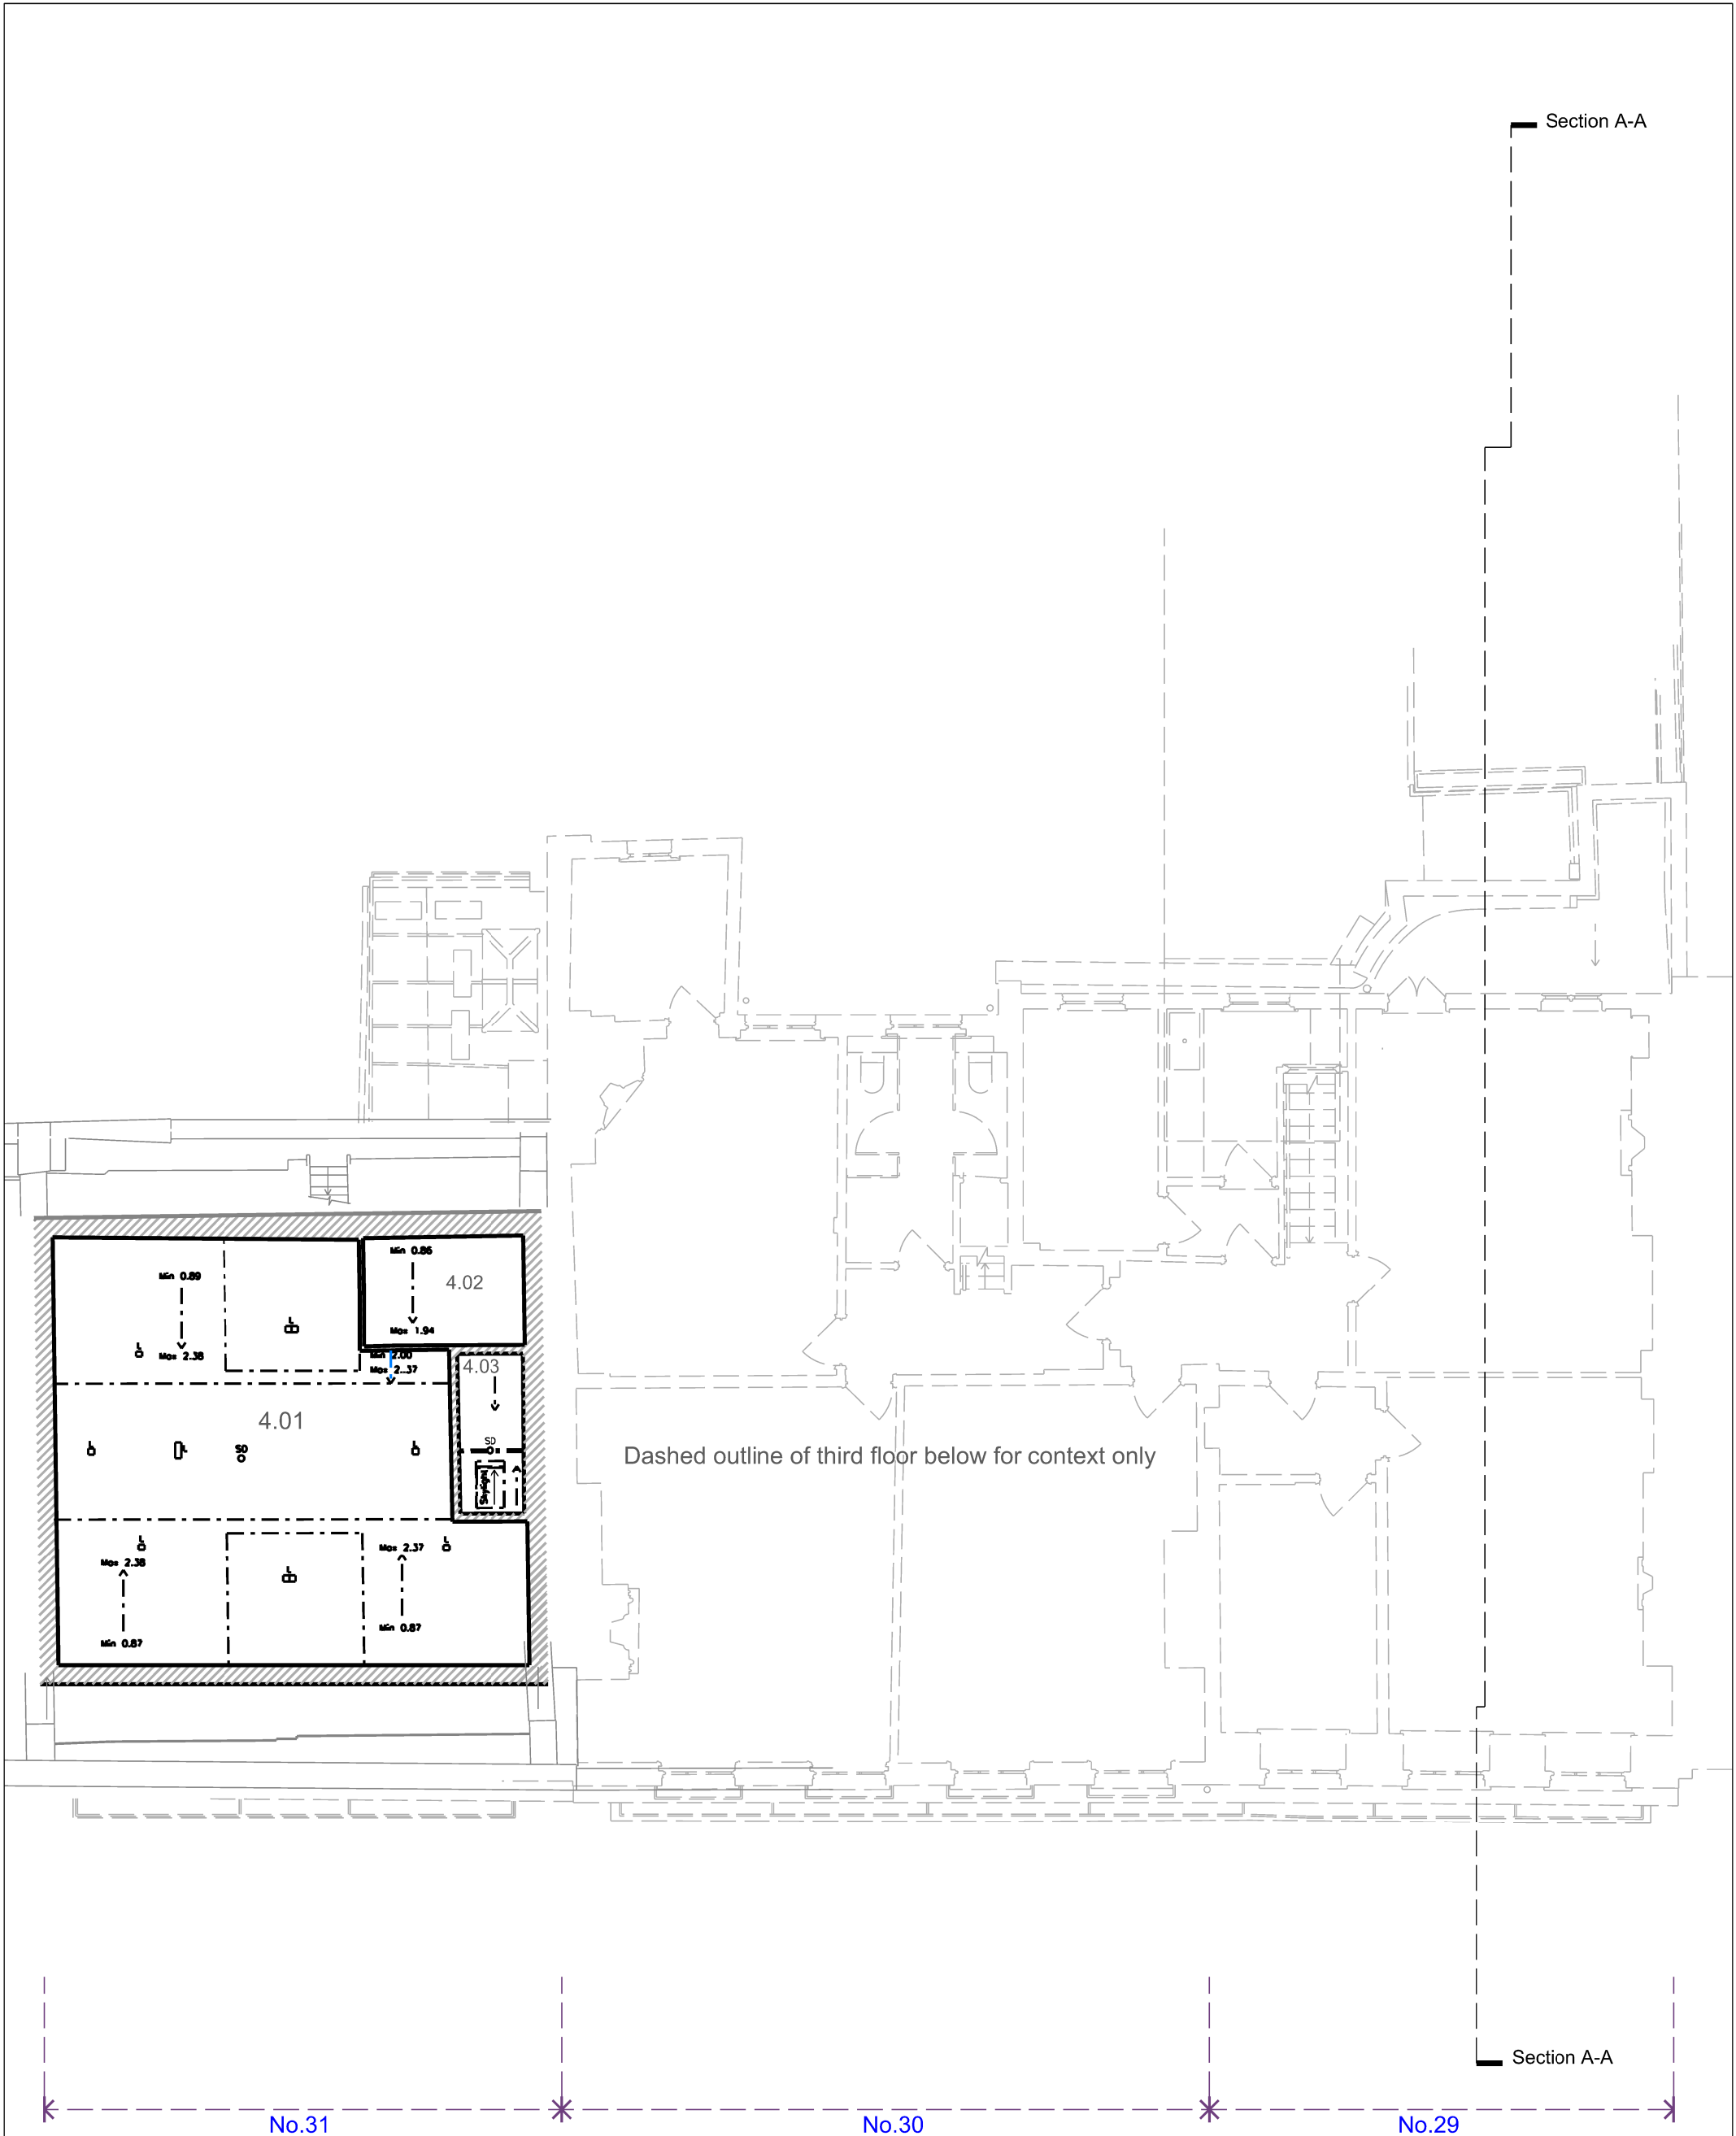

Drawing Included to complete RCP set
- No Notable Changes



Scale : 1:100 @ A3 1:50 @ A1

0 5

Title: Level 4 Reflected Ceiling Plan - Variations to Consent

Drawing No : 3129/RCP/006 Rev: Date :25-01-25

Project : 29-31 Bedford Row, London.

Prepared for : Application

Drawing Prepared By : Duncan Mitchell RIBA Architect 8A Richborne Terrace, London. SW8 1AU. Tel. 07956191022 Email: dphmitchell@aol.com