


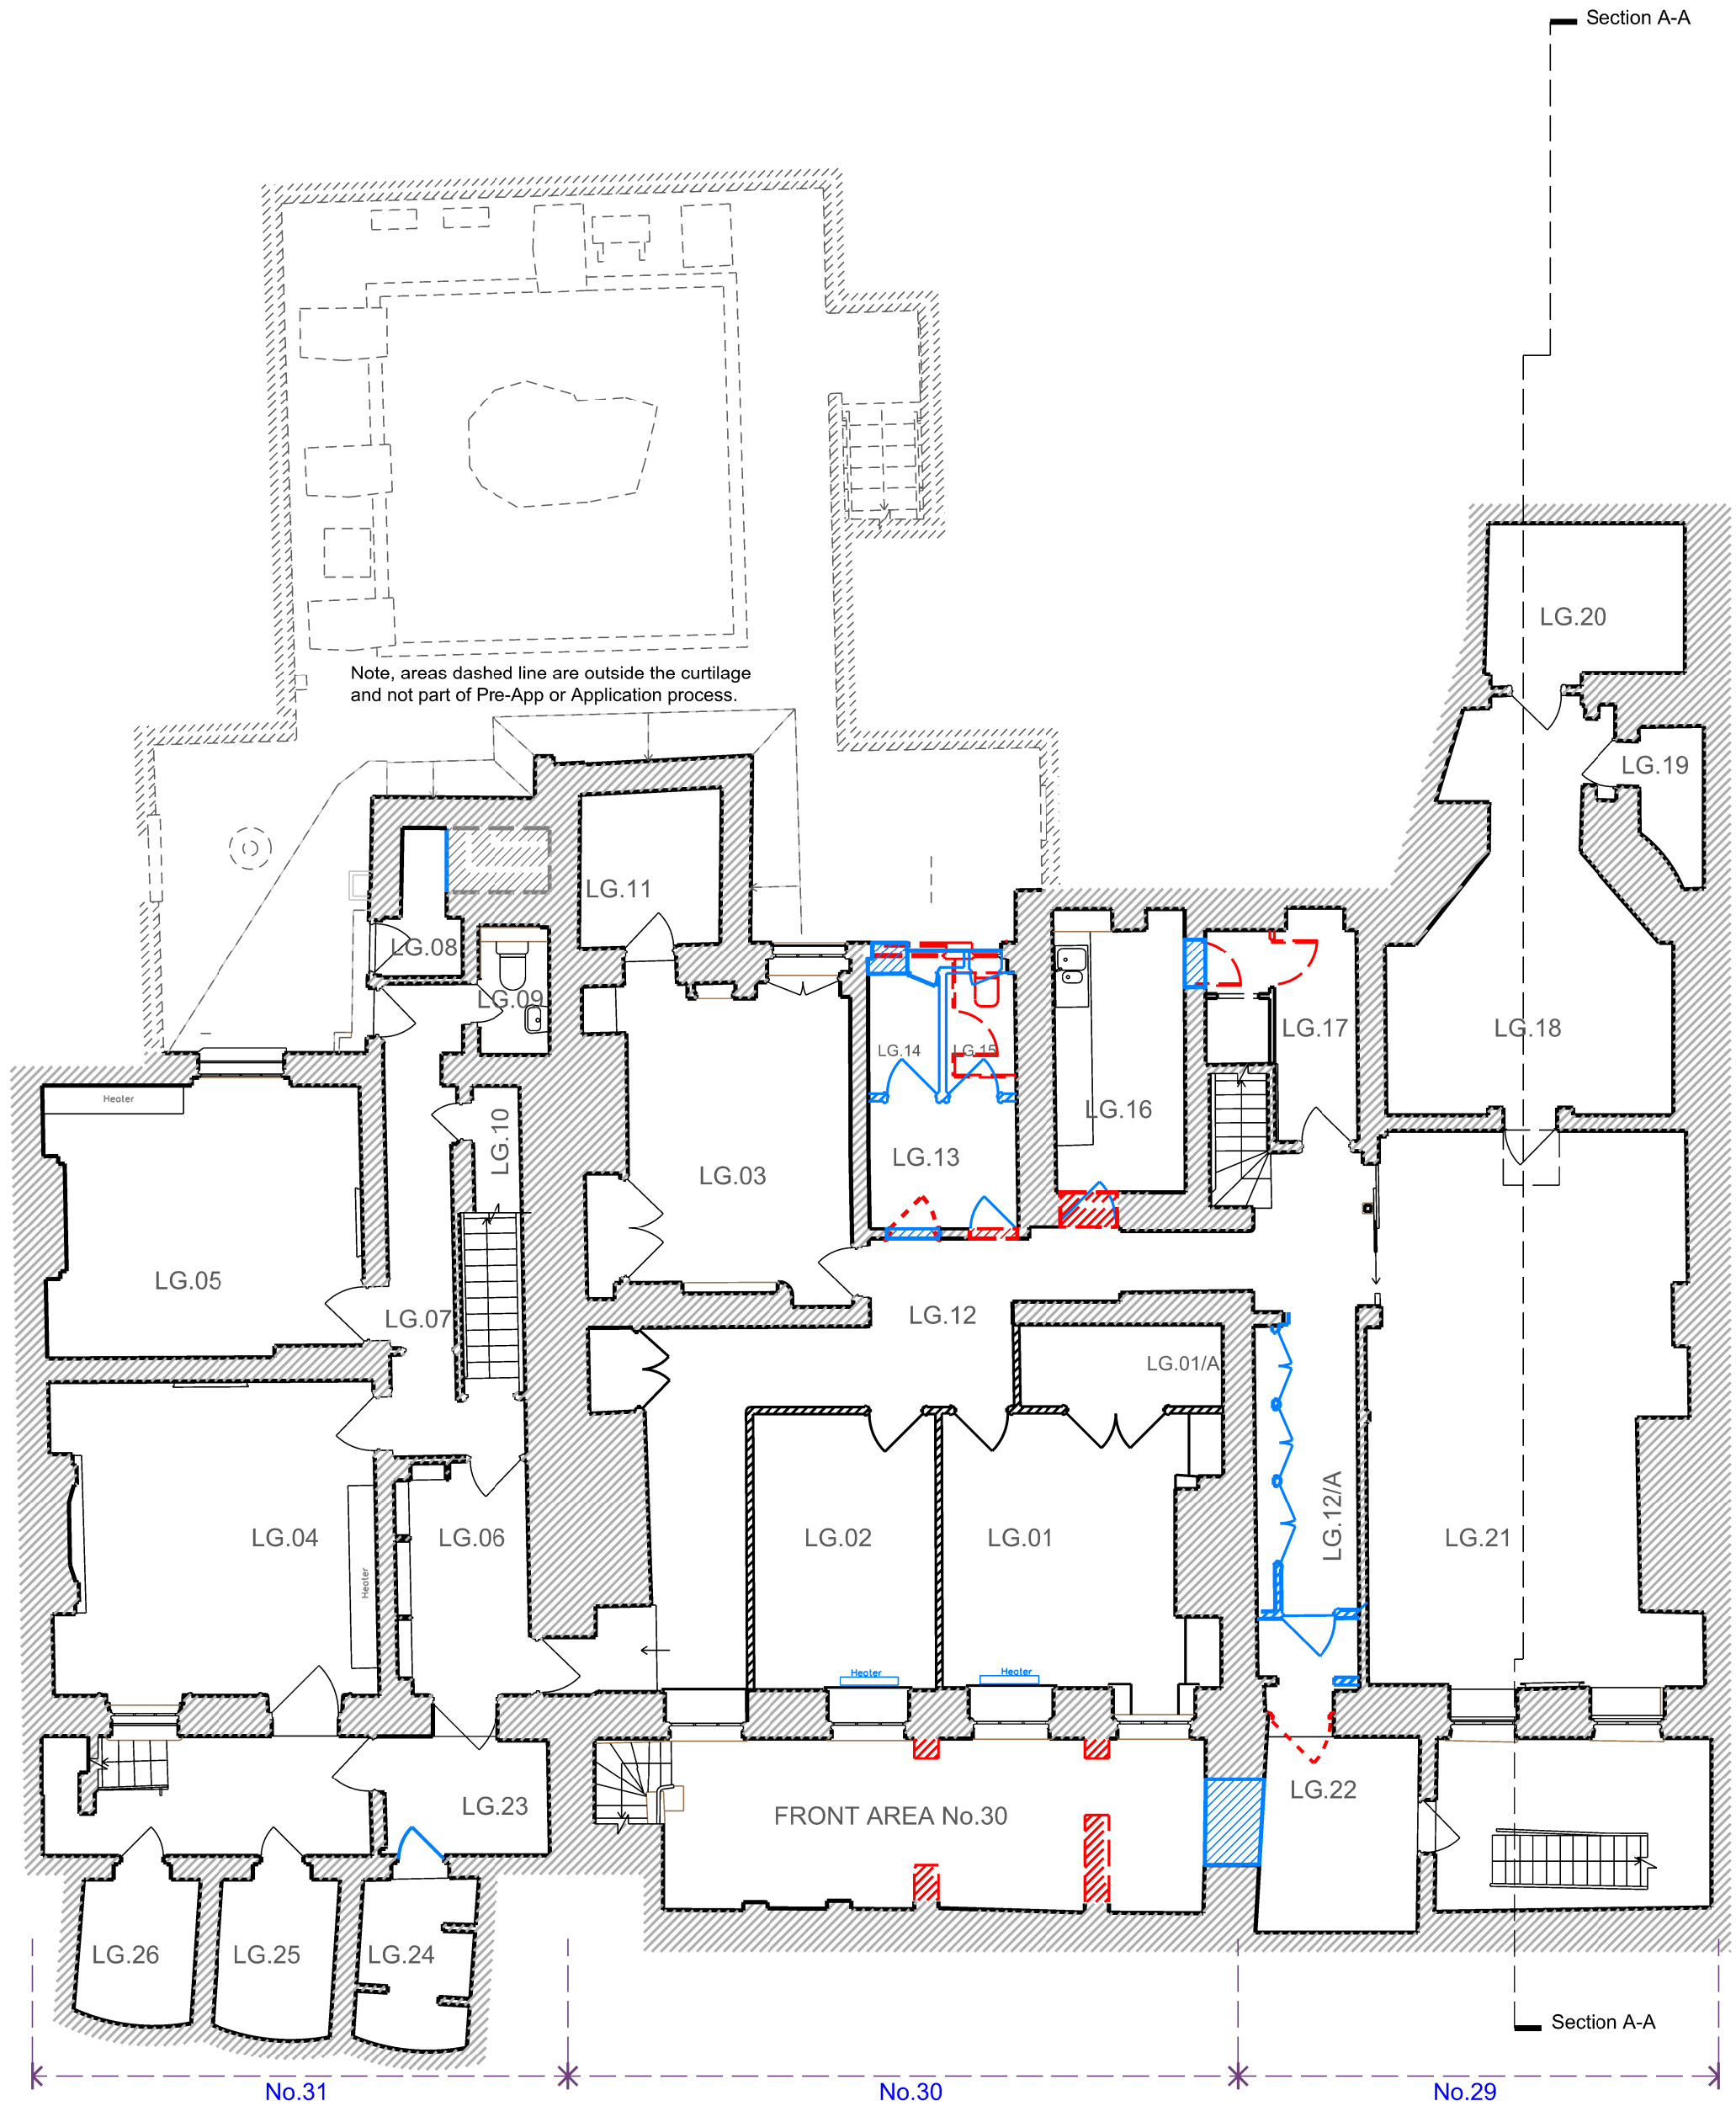

- ▨ Works of removal not covered by consented schemes
- ▨ Works of addition not covered by consented schemes



Scale : 1:100 @ A3 1:50 @ A1



Title: Lower Ground Floor Plan - Variations to Consent

Drawing No : 3129/DM/001


Rev:

Date : 25-01-25

Project : 29-31 Bedford Row, London.


Prepared for : Application

Drawing Prepared By : Duncan Mitchell RIBA Architect 8A Richborne Terrace, London. SW8 1AU. Tel. 07956191022 Email: dphmitchell@aol.com

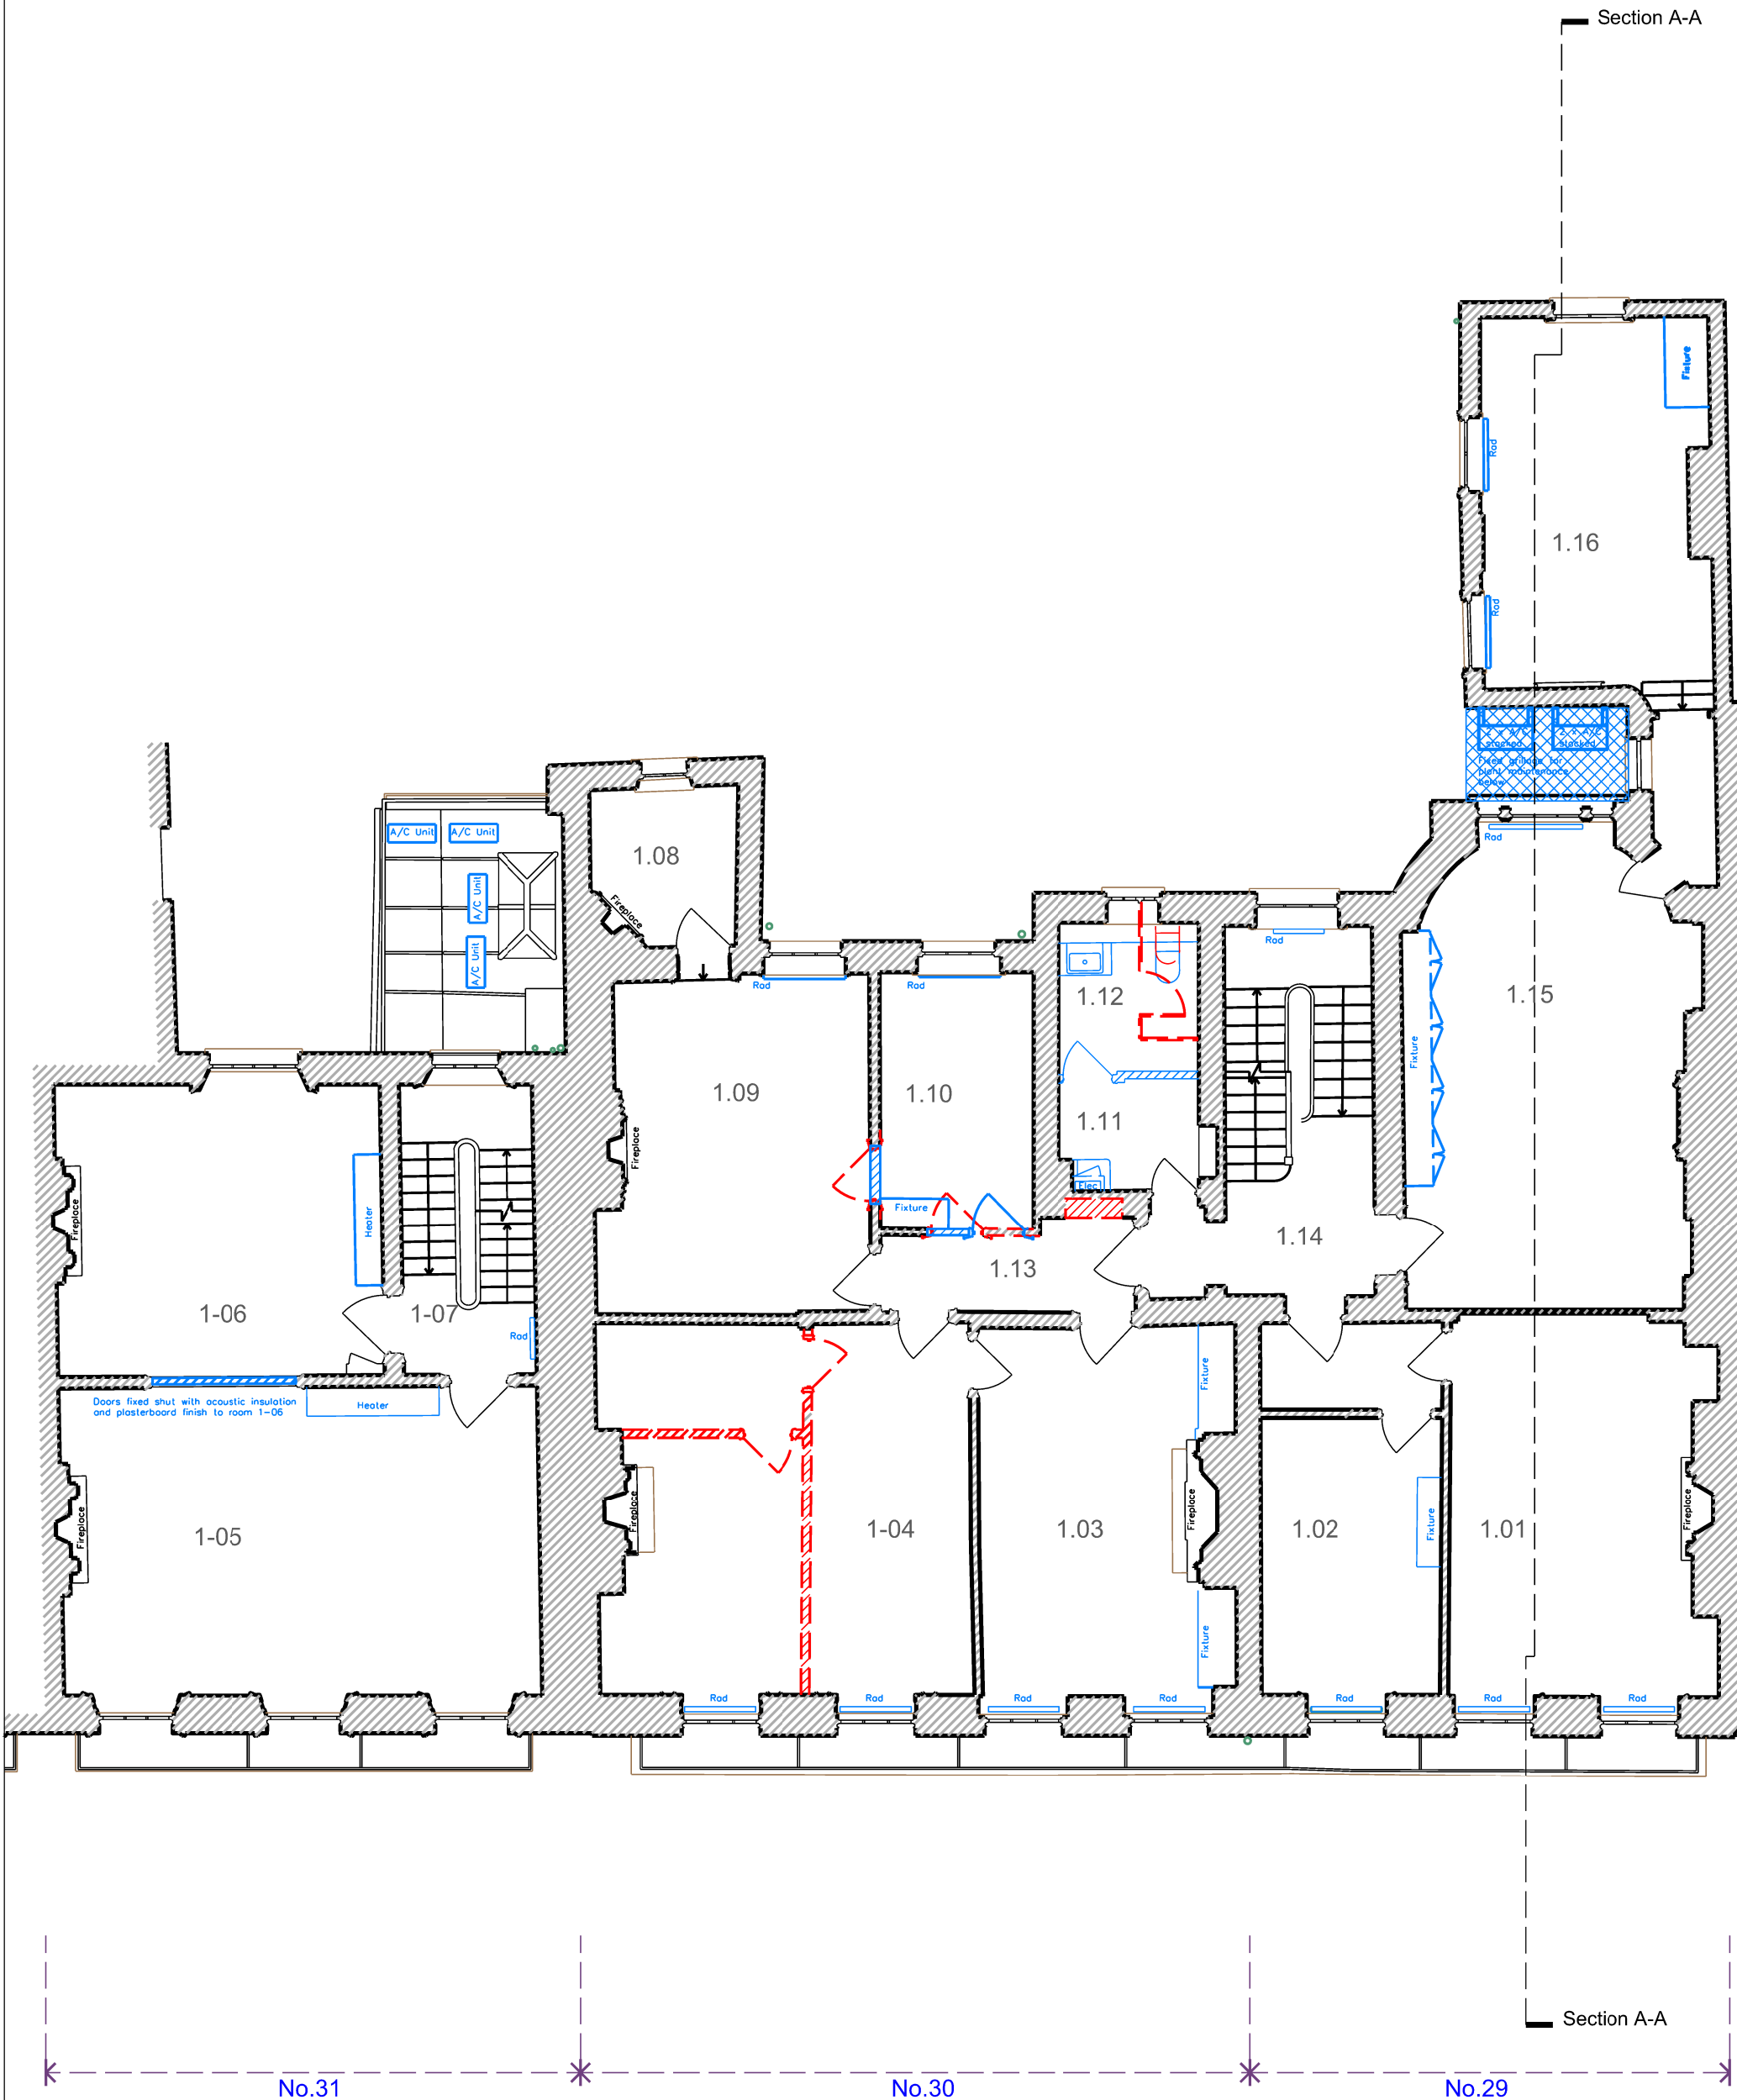


 Works of removal not covered by consented schemes

 Works of addition not covered by consented schemes

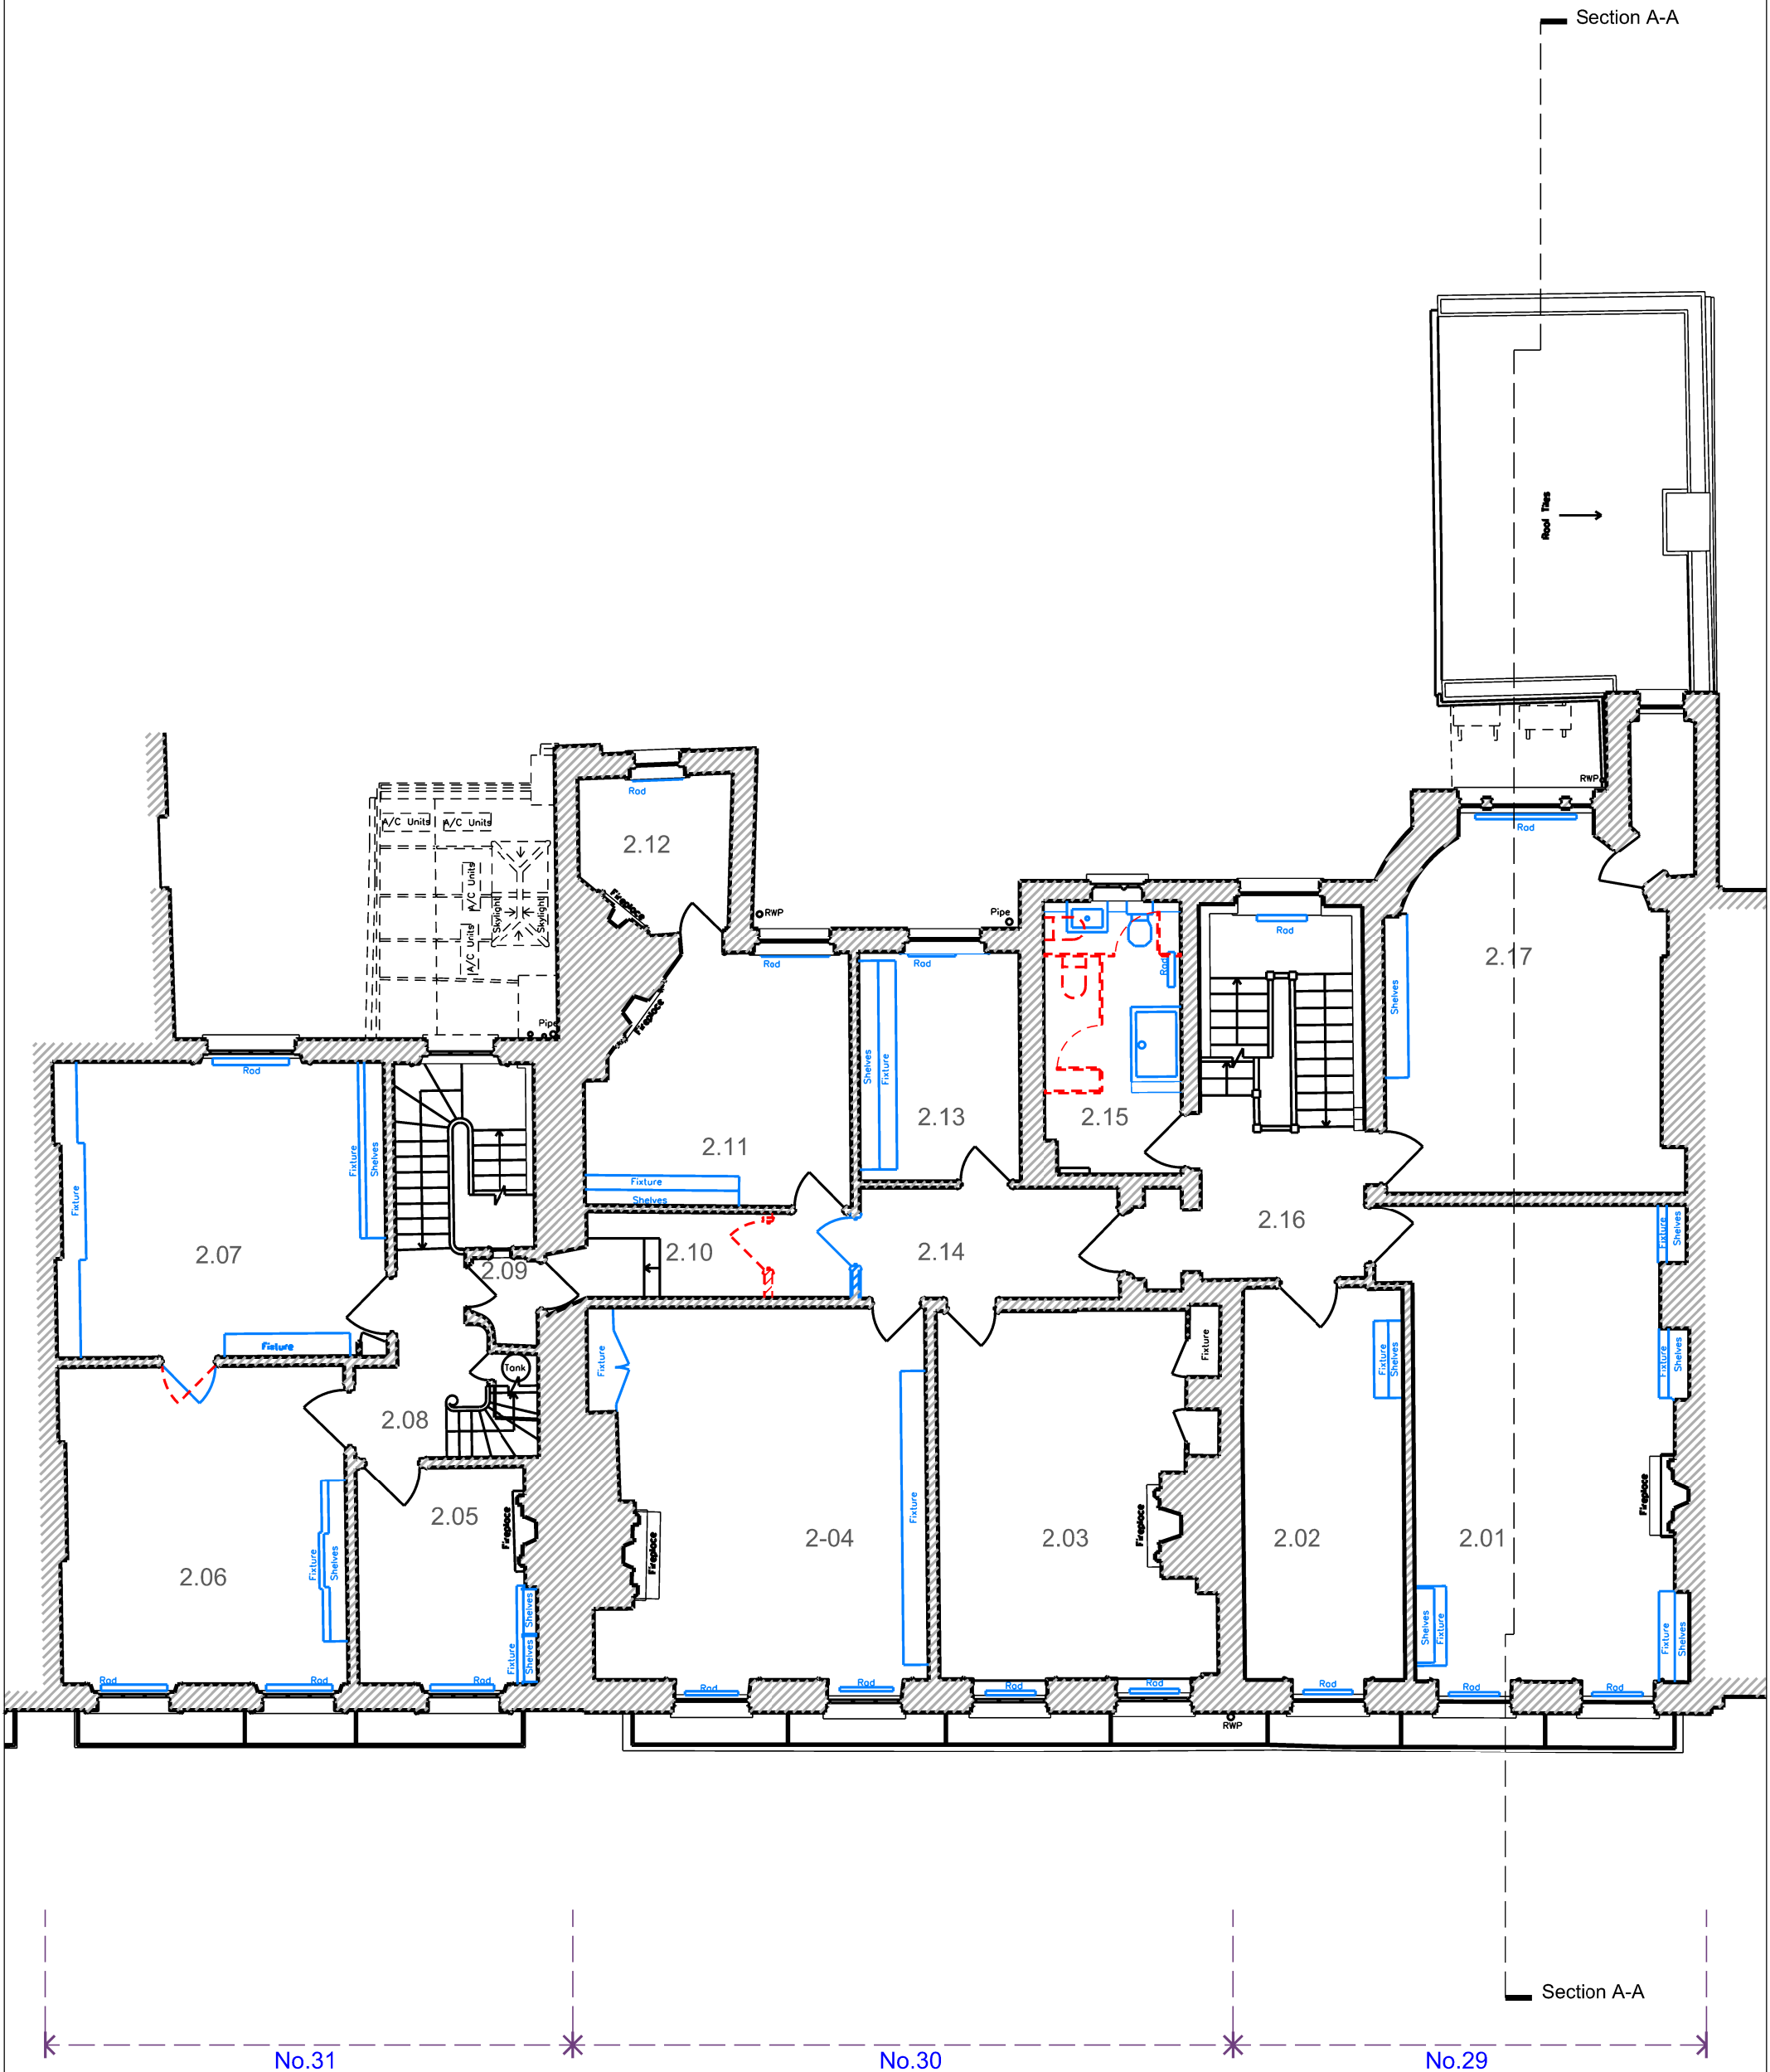

-  Works of removal not covered by consented schemes
-  Works of addition not covered by consented schemes

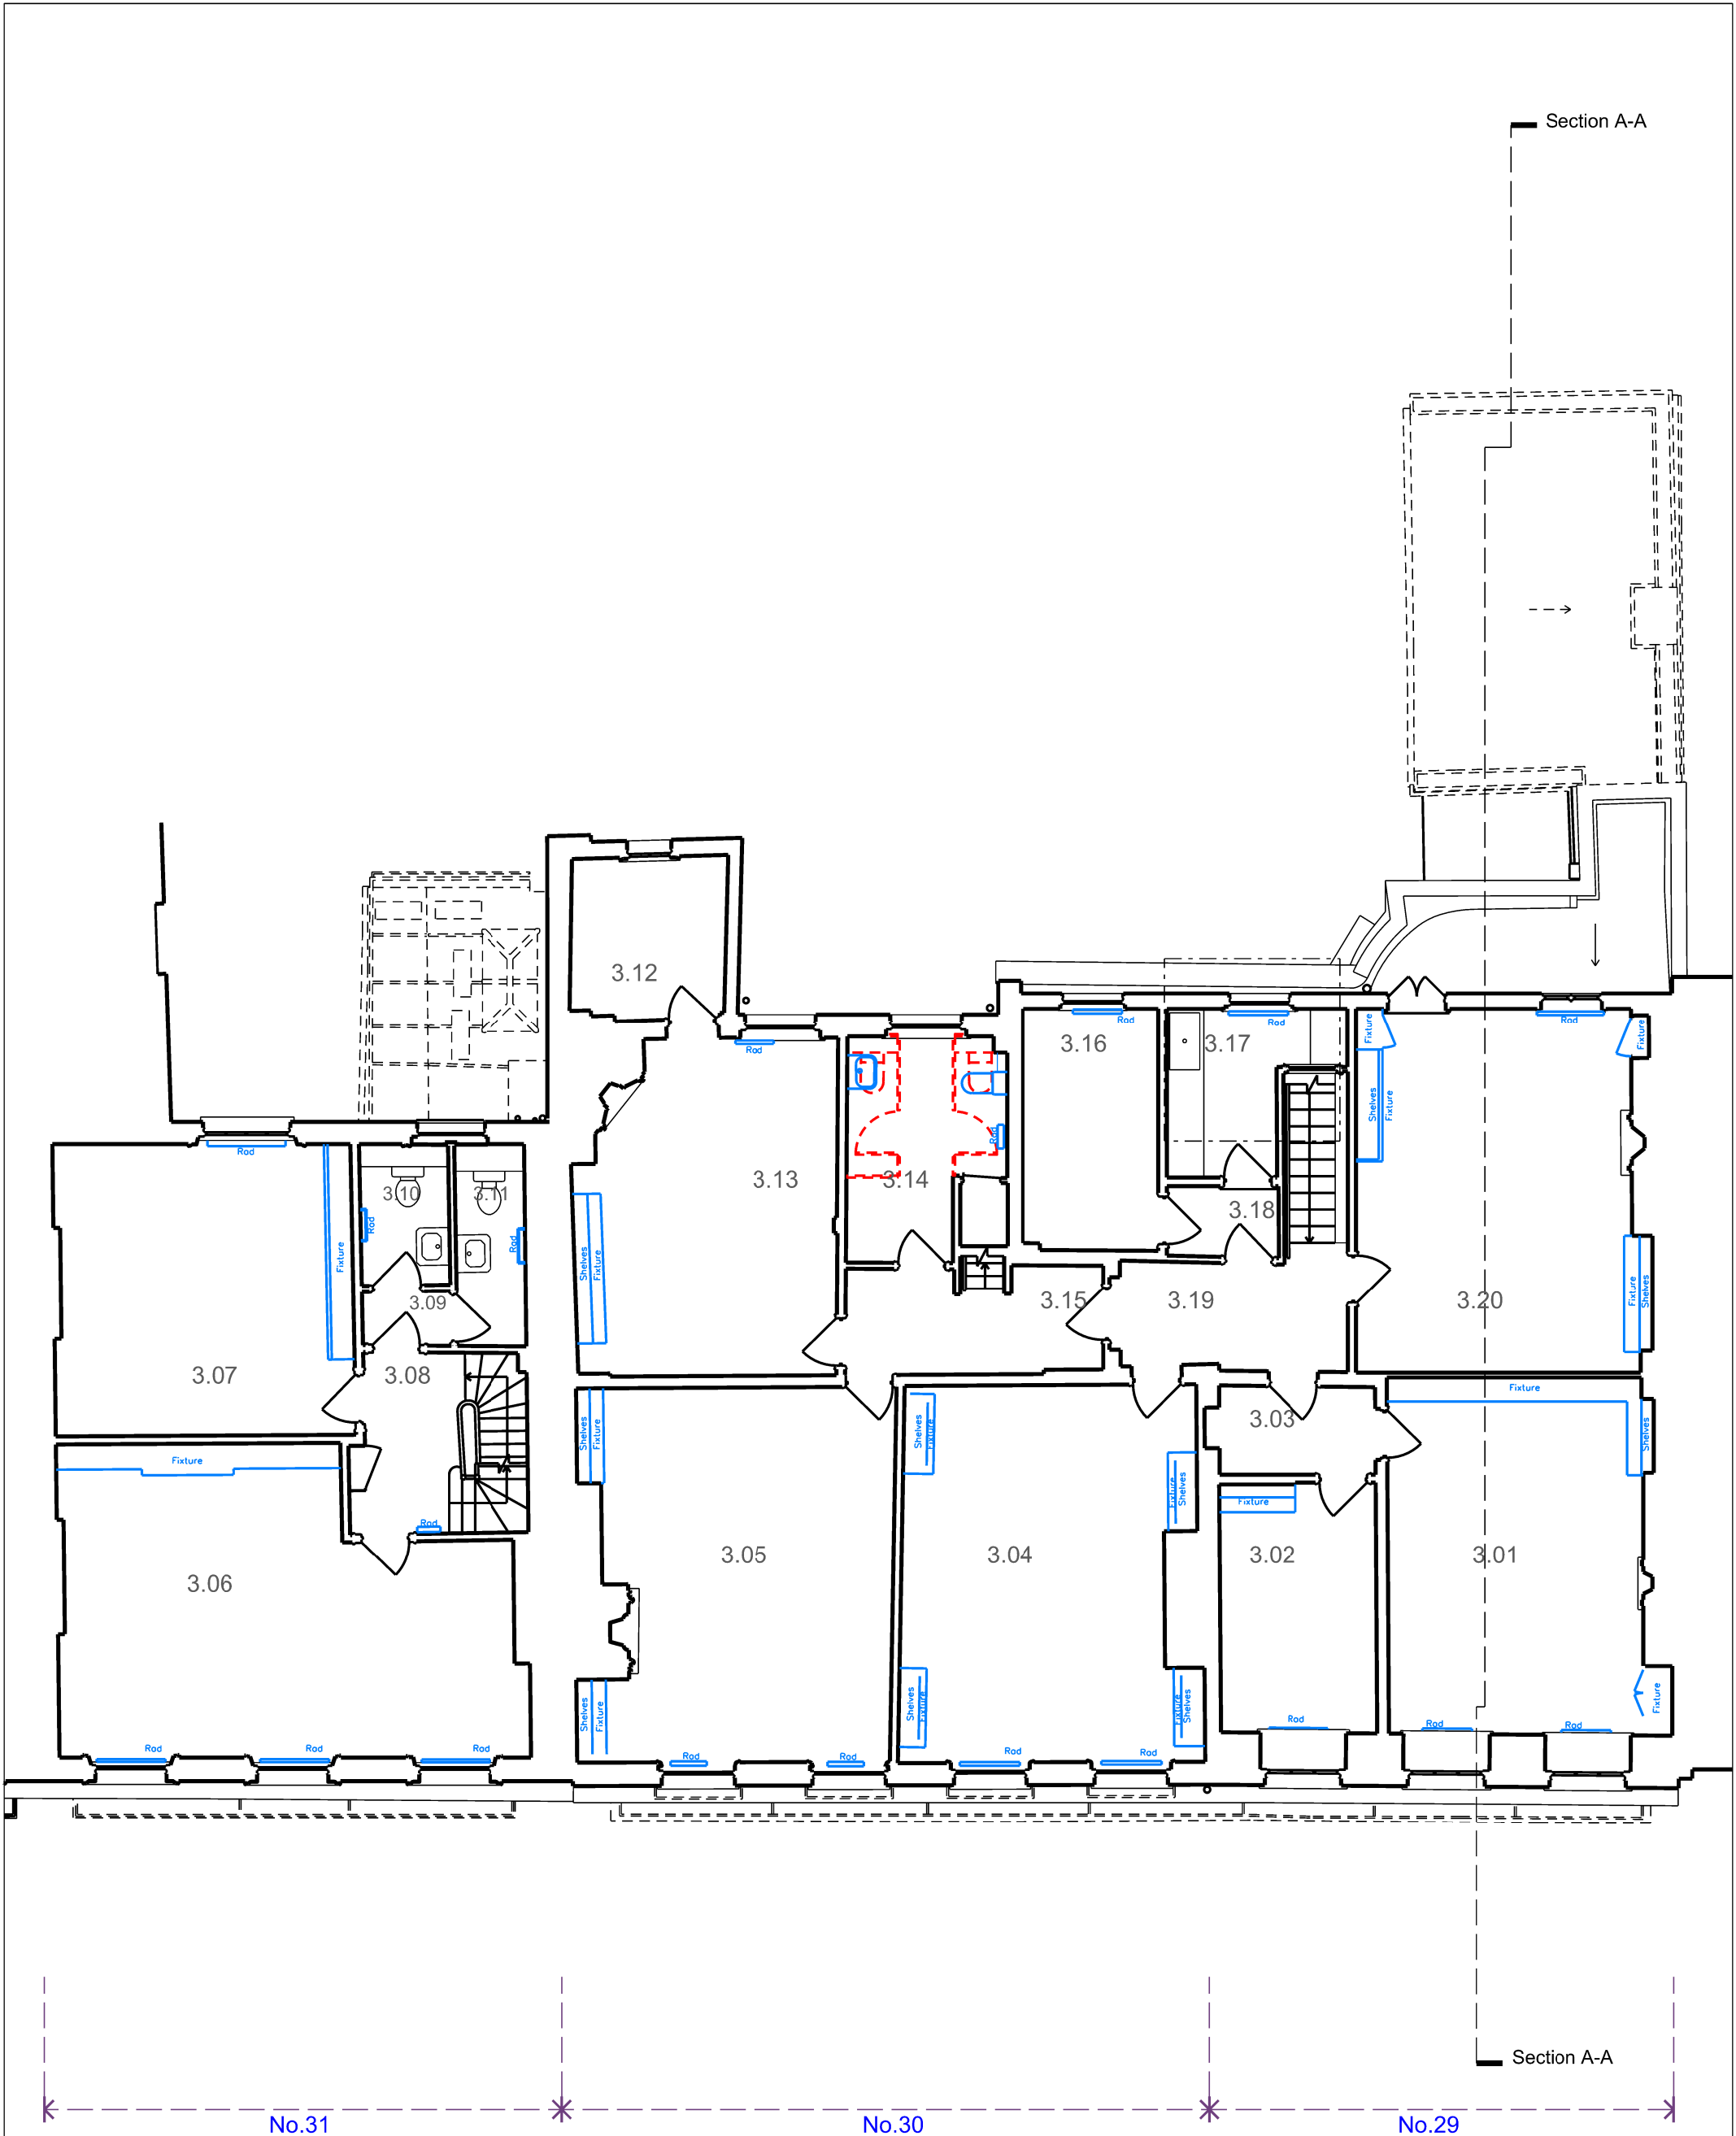

-  Works of removal not covered by consented schemes
-  Works of addition not covered by consented schemes




Scale : 1:100 @ A3 1:50 @ A1
0 5

Title: Level 03 Floor Plan. Variations to Consent
Drawing No : 3129/DM/005 Rev: Date :25-01-25

Project : 29-31 Bedford Row, London.
Prepared for : Application

Drawing Prepared By : Duncan Mitchell RIBA Architect 8A Richborne Terrace, London. SW8 1AU. Tel. 07956191022 Email: dphmitchell@aol.com

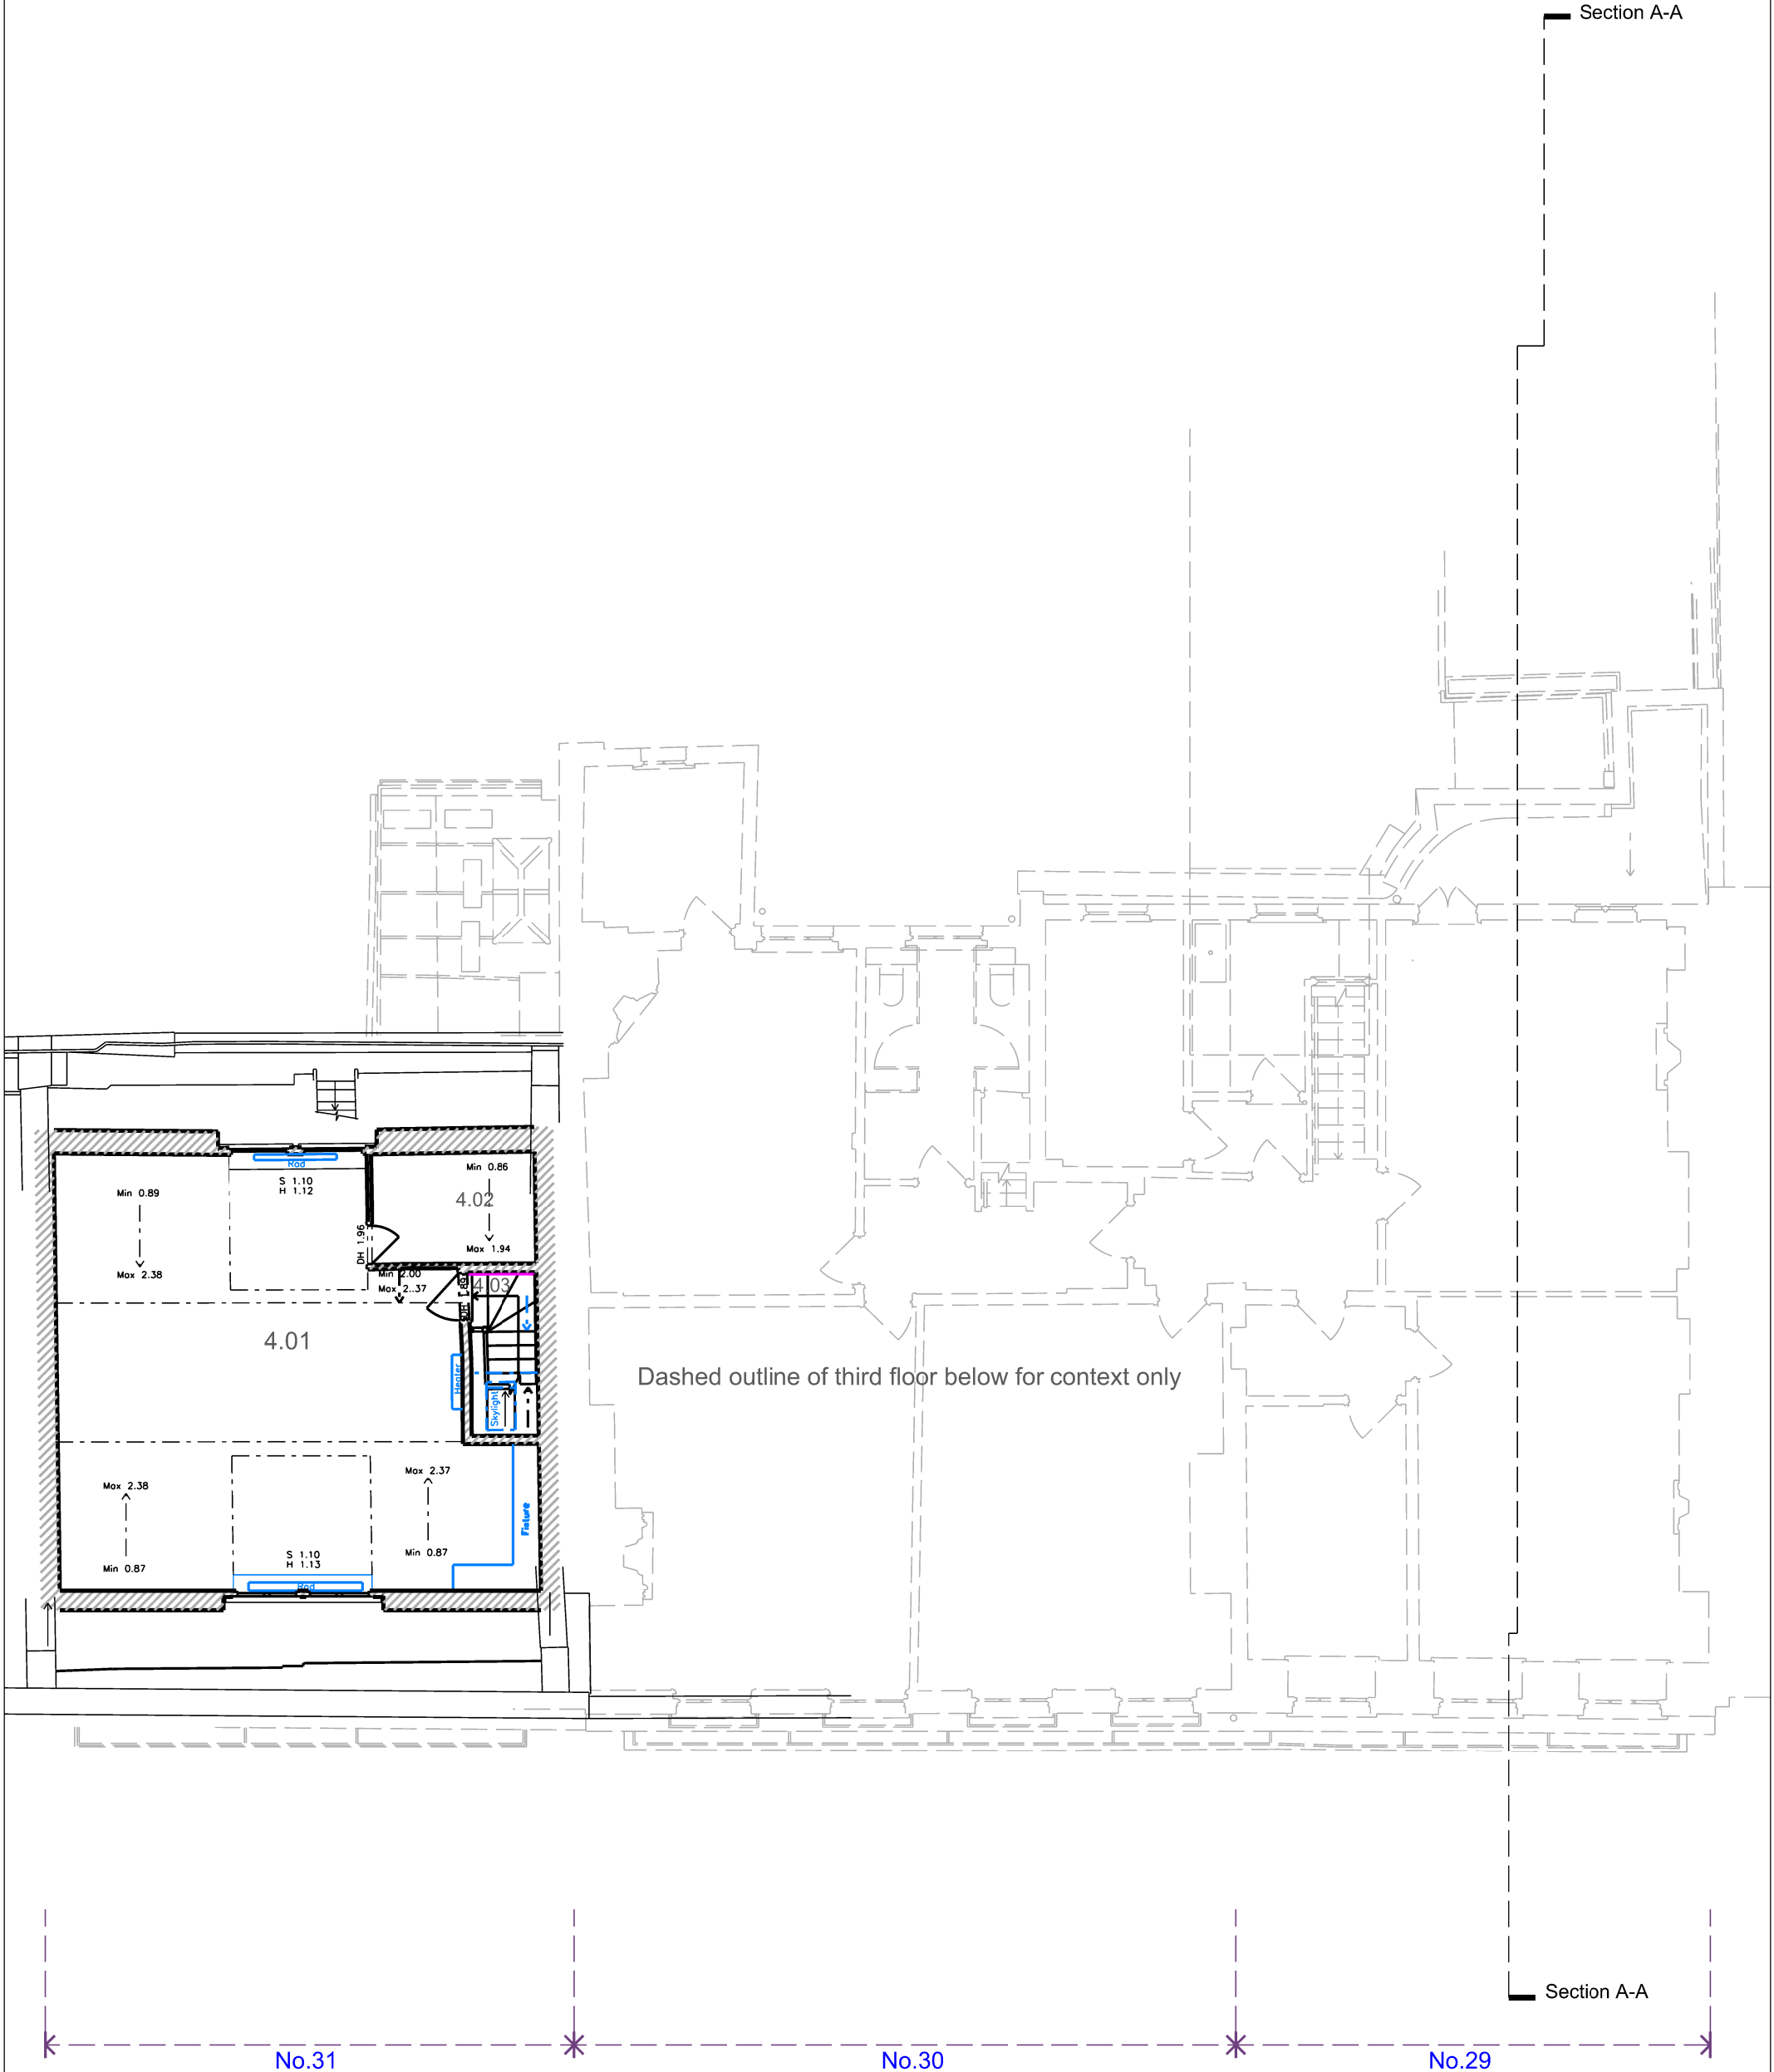


-  Works of removal not covered by consented schemes
-  Works of addition not covered by consented schemes



Scale : 1:100 @ A3 1:50 @ A1
0 5

Title: Level 4 Attic Plan. Variations to Consent
Drawing No : 3129/DM/006 Rev: Date :25-01-25


Project : 29-31 Bedford Row, London.
Prepared for : Application

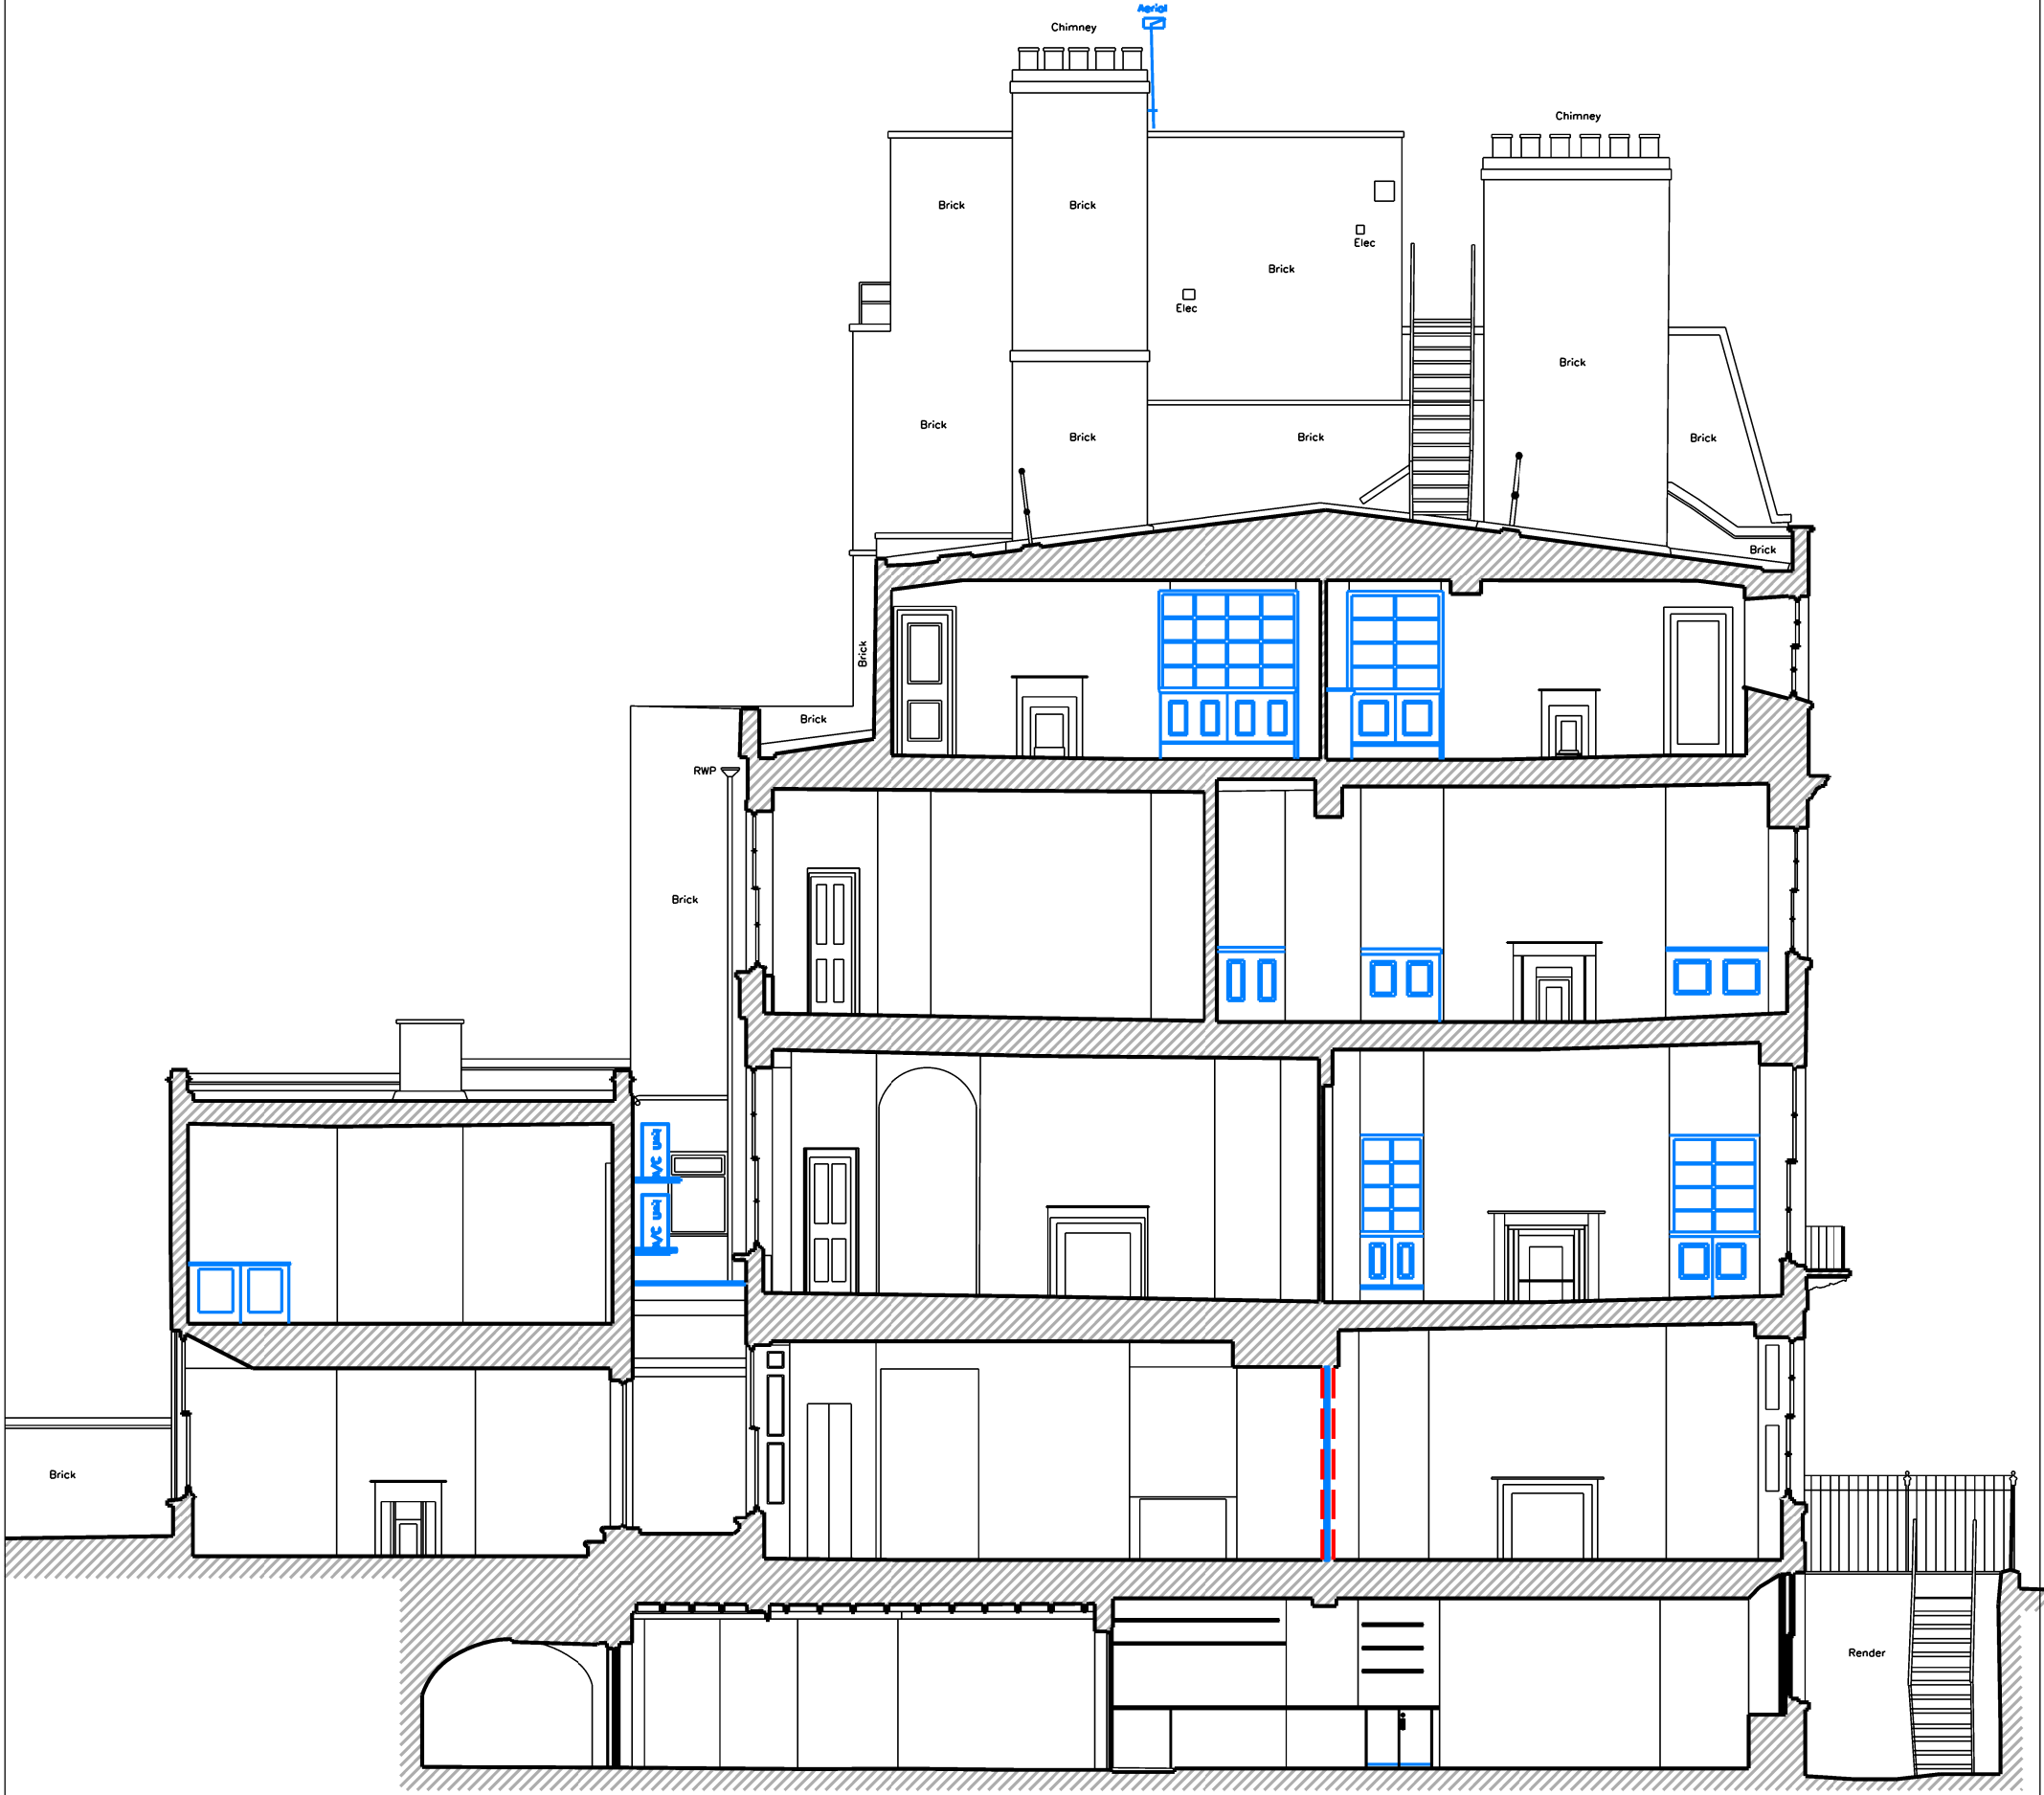

Datum 4.00m Datum 4.00m

Section A

-  Works of removal not covered by consented schemes
-  Works of addition not covered by consented schemes

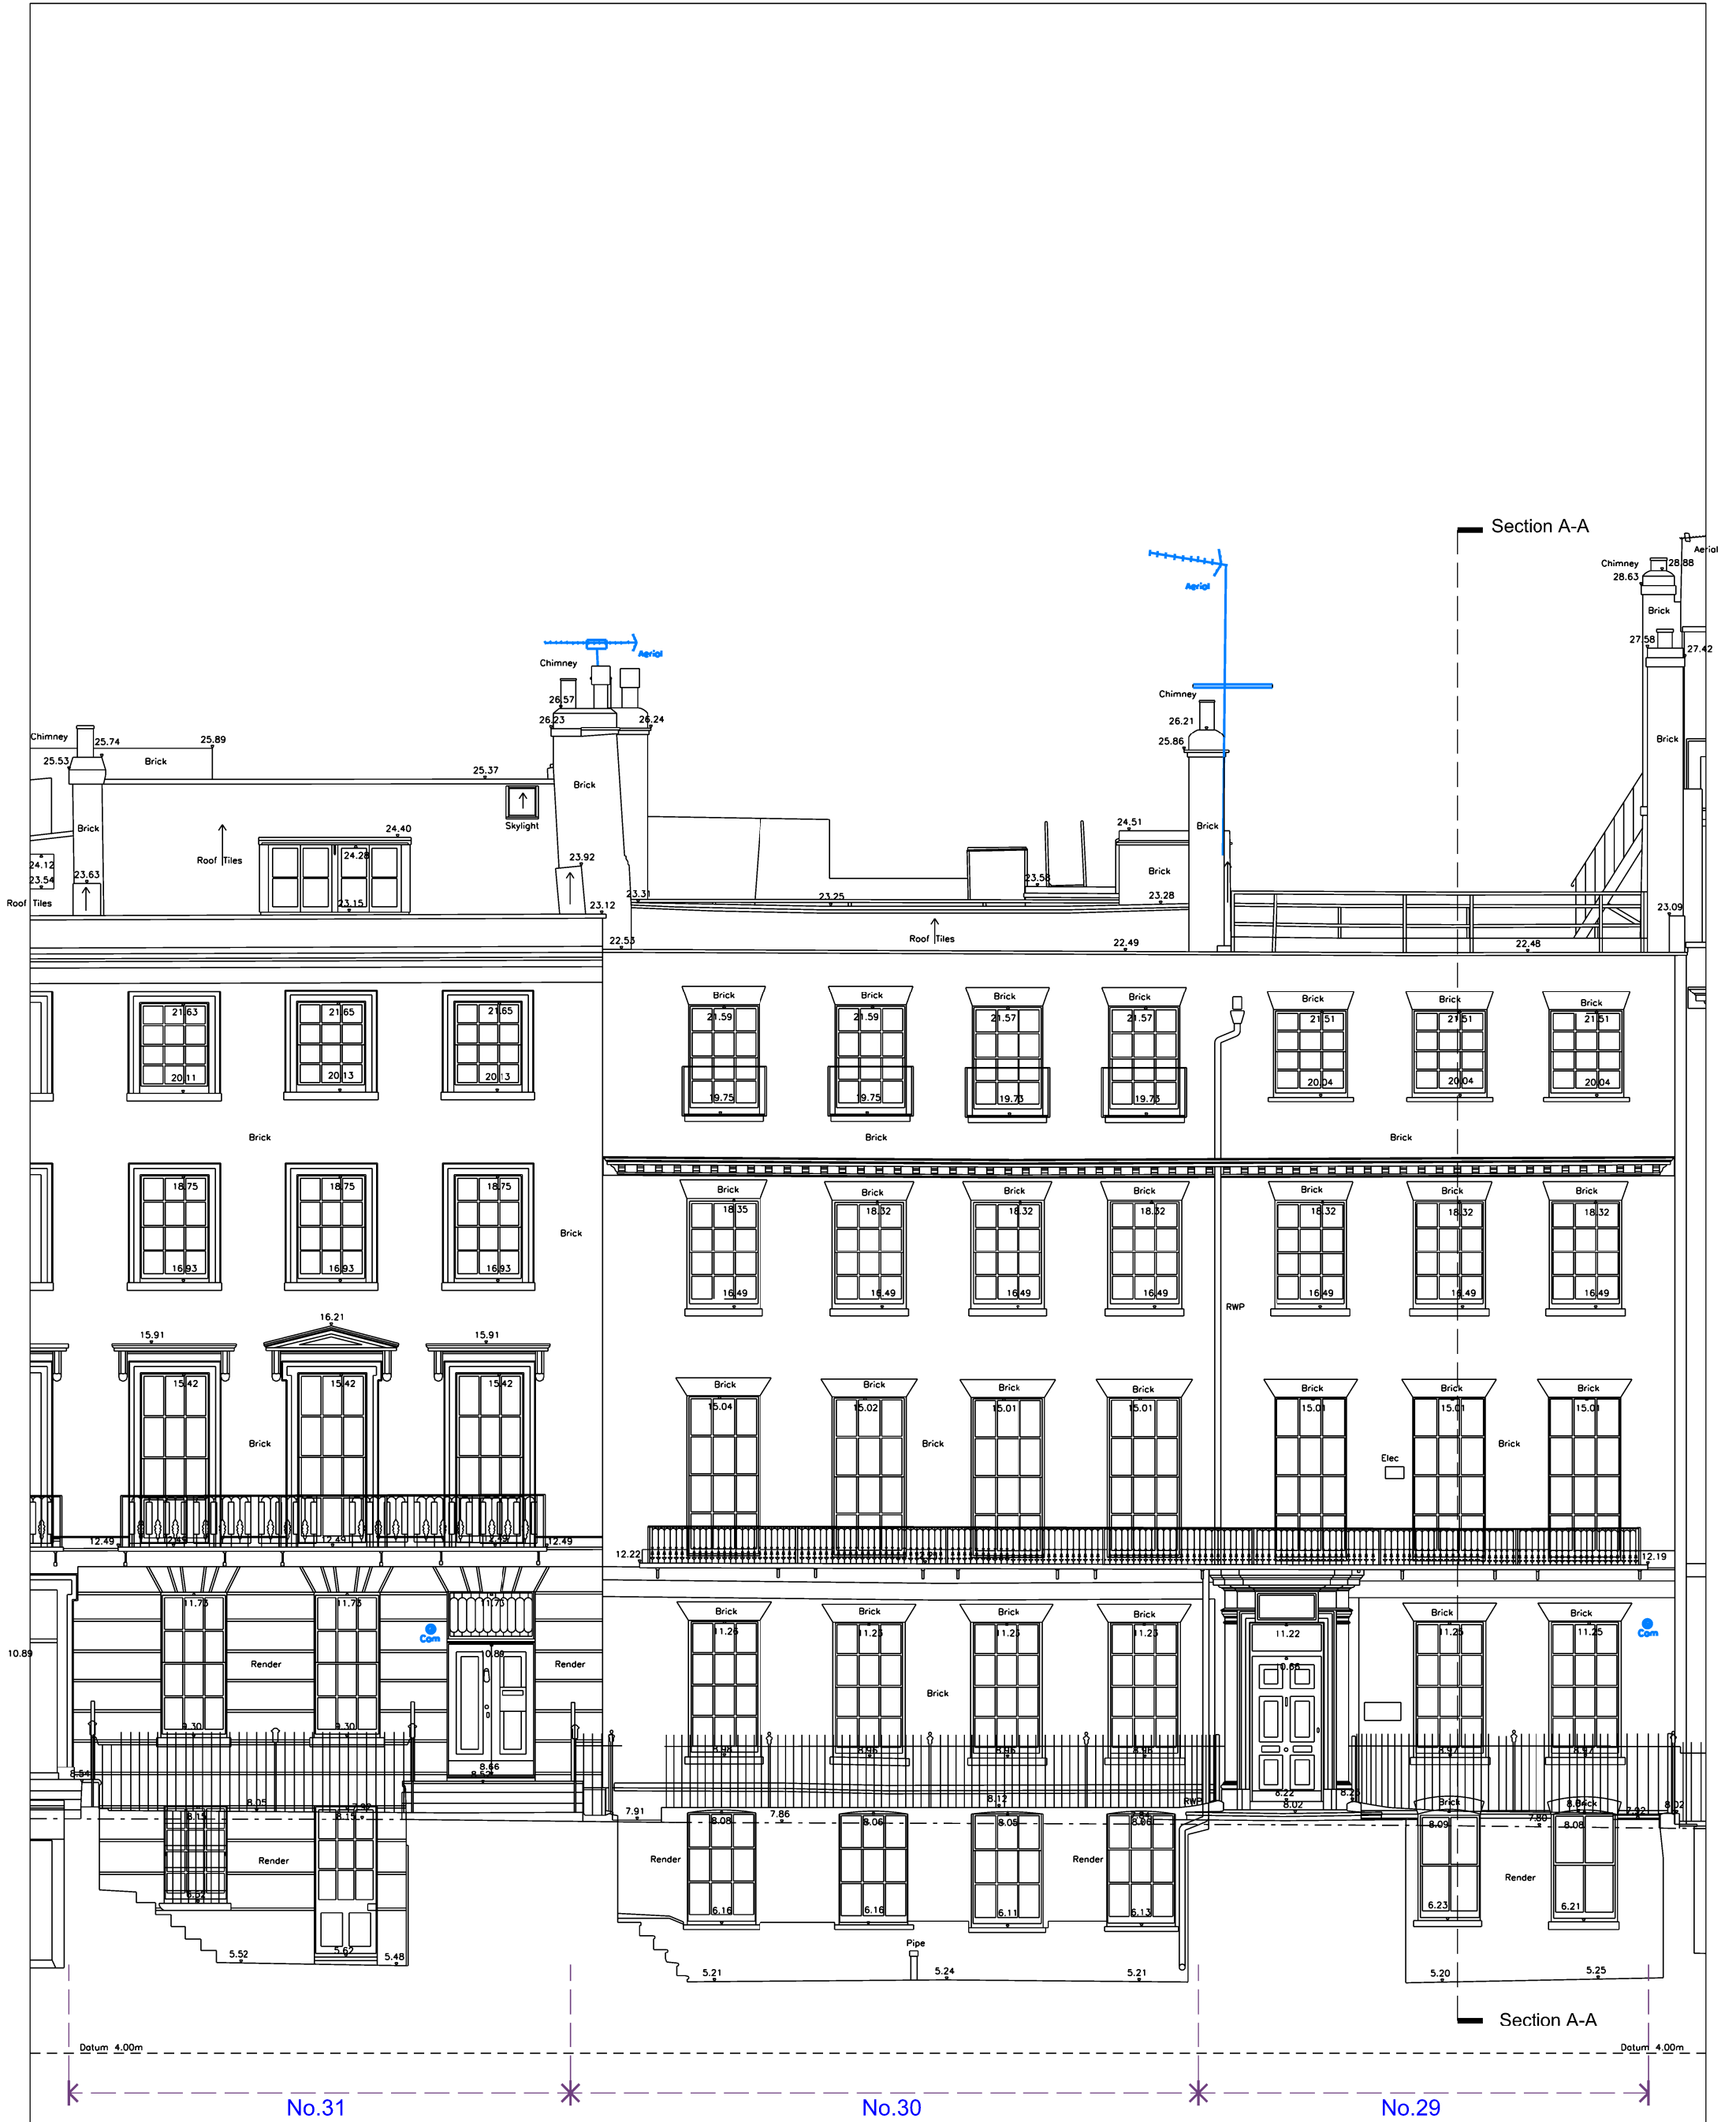

-  Works of removal not covered by consented schemes
-  Works of addition not covered by consented schemes



Scale : 1:100 @ A3 1:50 @ A1

0 5


Title: Front Elevation. Variations to Consent

Drawing No : 3129/DM/011 Rev: Date :25-01-25

Project : 29-31 Bedford Row, London.

Prepared for : Application

Drawing Prepared By : Duncan Mitchell RIBA Architect 8A Richborne Terrace, London. SW8 1AU. Tel. 07956191022 Email: dphmitchell@aol.com

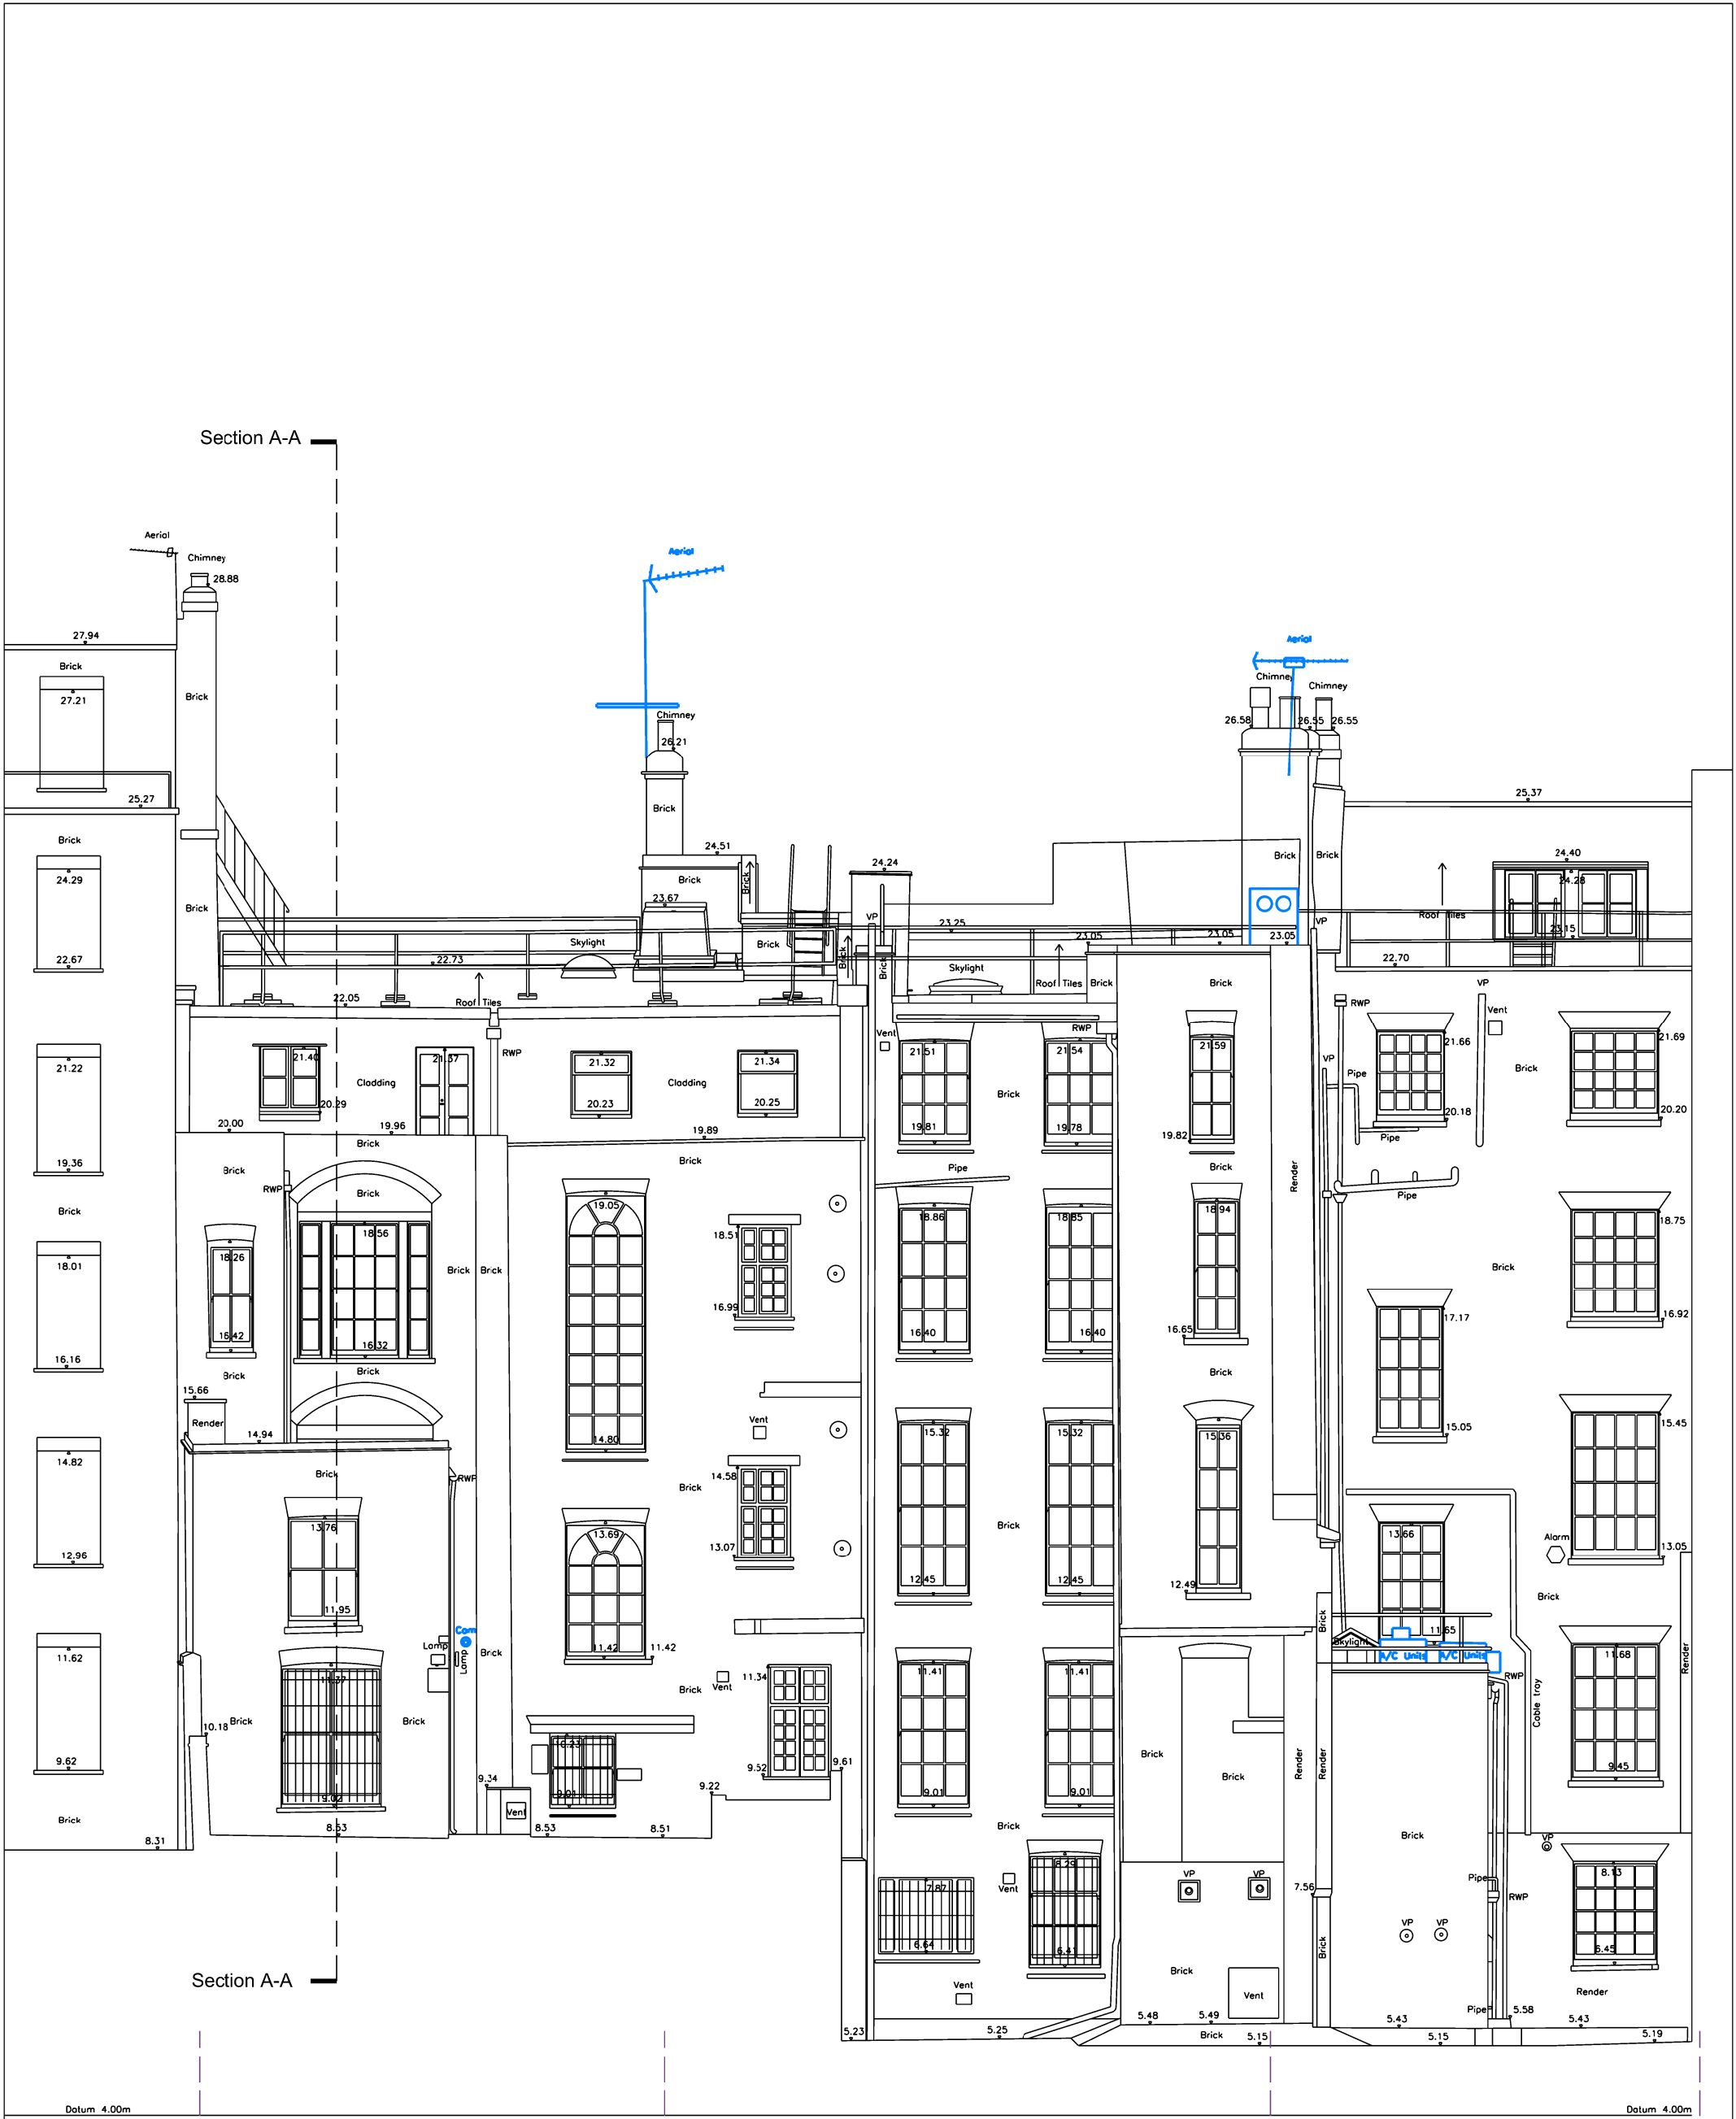

 Works of removal not covered by consented schemes

 Works of addition not covered by consented schemes



Scale : 1:100 @ A3 1:50 @ A1

0 5

Title: Rear Elevation. Variations to Consent

Drawing No : 3129/DM/012 Rev: Date :25-01-25

Project : 29-31 Bedford Row, London.

Prepared for : Application

Drawing Prepared By : Duncan Mitchell RIBA Architect 8A Richborne Terrace, London. SW8 1AU. Tel. 07956191022 Email: dphmitchell@aol.com