


DO NOT SCALE FROM THIS DRAWING. ALL DIMENSIONS TO BE CHECKED ON SITE. ANY DISCREPANCIES MUST BE REPORTED TO THE ARCHITECT FOR VERIFICATION PRIOR TO COMMENCEMENT OF THE EFFECTED WORKS. IF IN DOUBT ASK. THIS DRAWING IS COPYRIGHT.

Rev No	Date	Revision note
P1	16.03.2011	Planning issue.
P2	12.05.2021	Front elevation revised as per as-built.

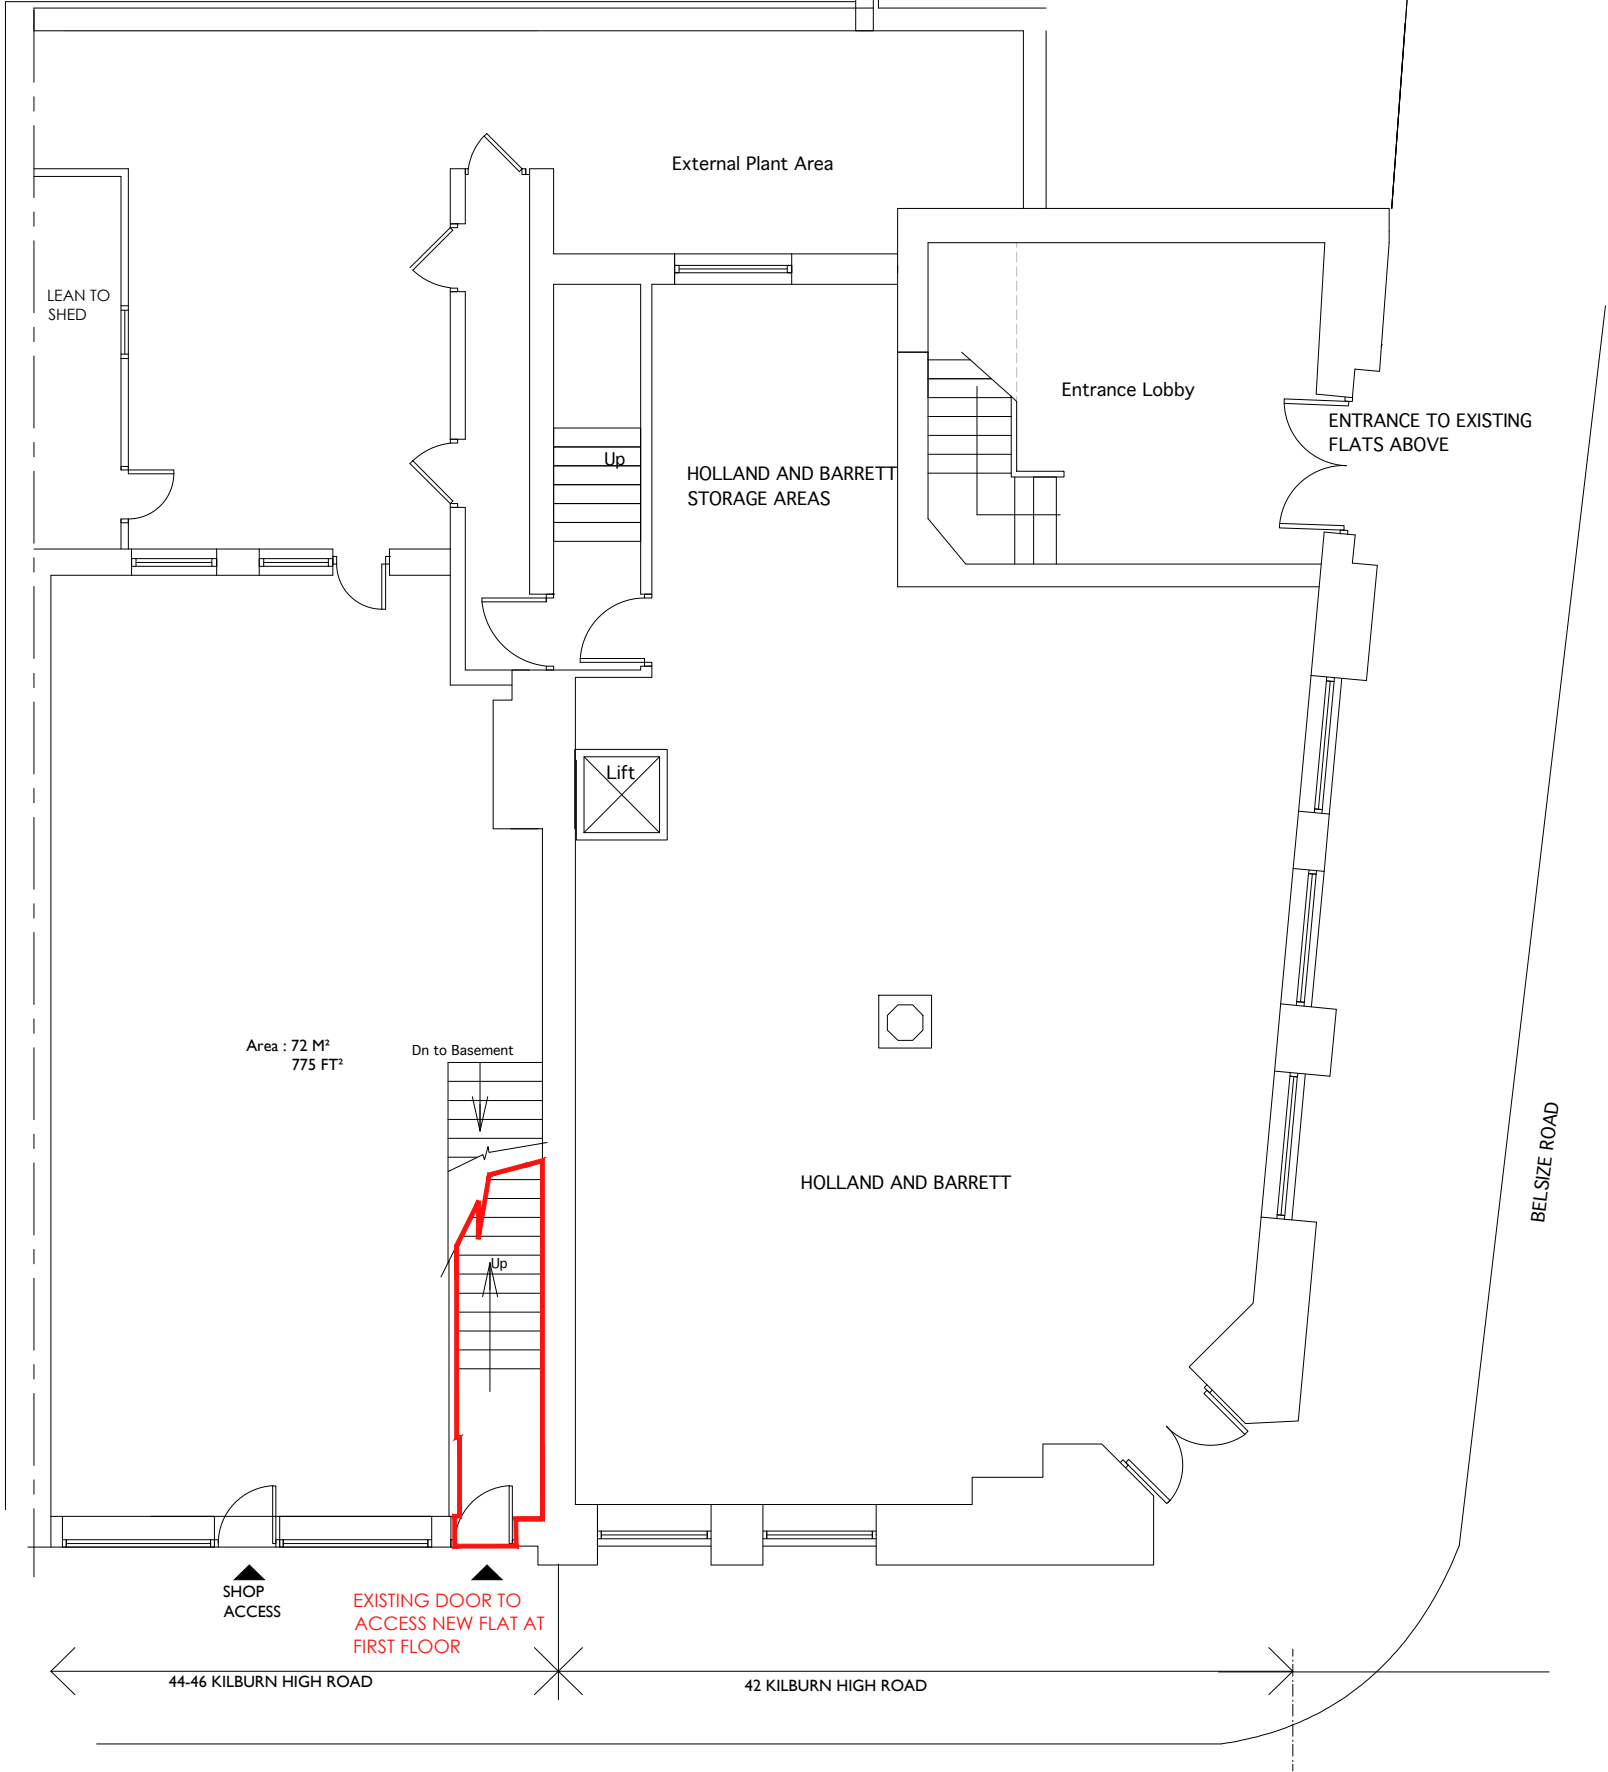

GROUND FLOOR PLAN

jpb
architects

BROOK HOUSE
54A COWLEY MILL ROAD
UXBRIDGE
UB8 2FX
TEL : (01895) 272 446
FAX : (01895) 272 483
EMAIL : admin@jpbarchitects.co.uk

JOB TITLE
44-46 KILBURN HIGH ROAD
KILBURN
NW6 4HJ

DRG TITLE
EXISTING GROUND FLOOR PLAN

SCALE
1:100 @ A3

DATE
MAR 11
JOB NO. 10065
DRG NO. 122
REV P2