

 


LOCATION PLAN 1:1250

 

Undercover

Undercover Architecture
The Studio, 48 Mornington Terrace
Regent Park
London NW1 7EX
T: 020 7349 7668
E: info@undercoverarchitecture.com

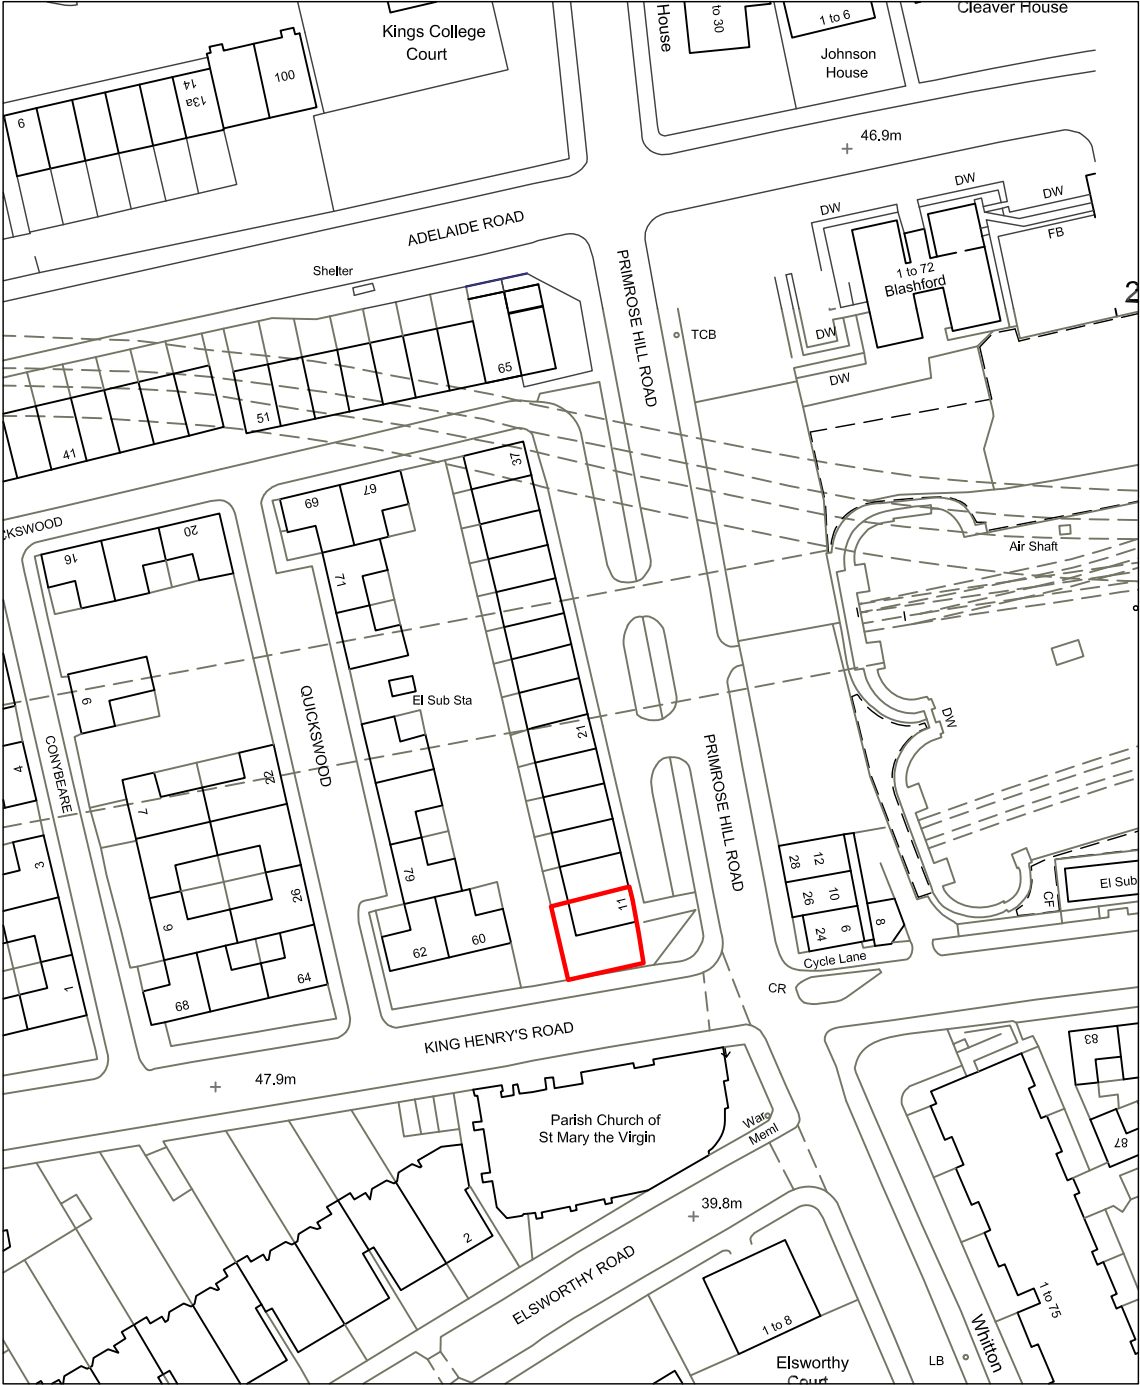

Project Title 11 Primrose Hill Rd

Date MAY 2016

Drawing Title SITE PLAN

Client

Scale 1:100 @ A4

Drawing No.

This drawing is the copyright of Undercover Architecture Ltd and may not be copied, altered or reproduced in any way or passed to a third party without written authority. All dimensions are subject to site survey and site verification. Do not scale.