

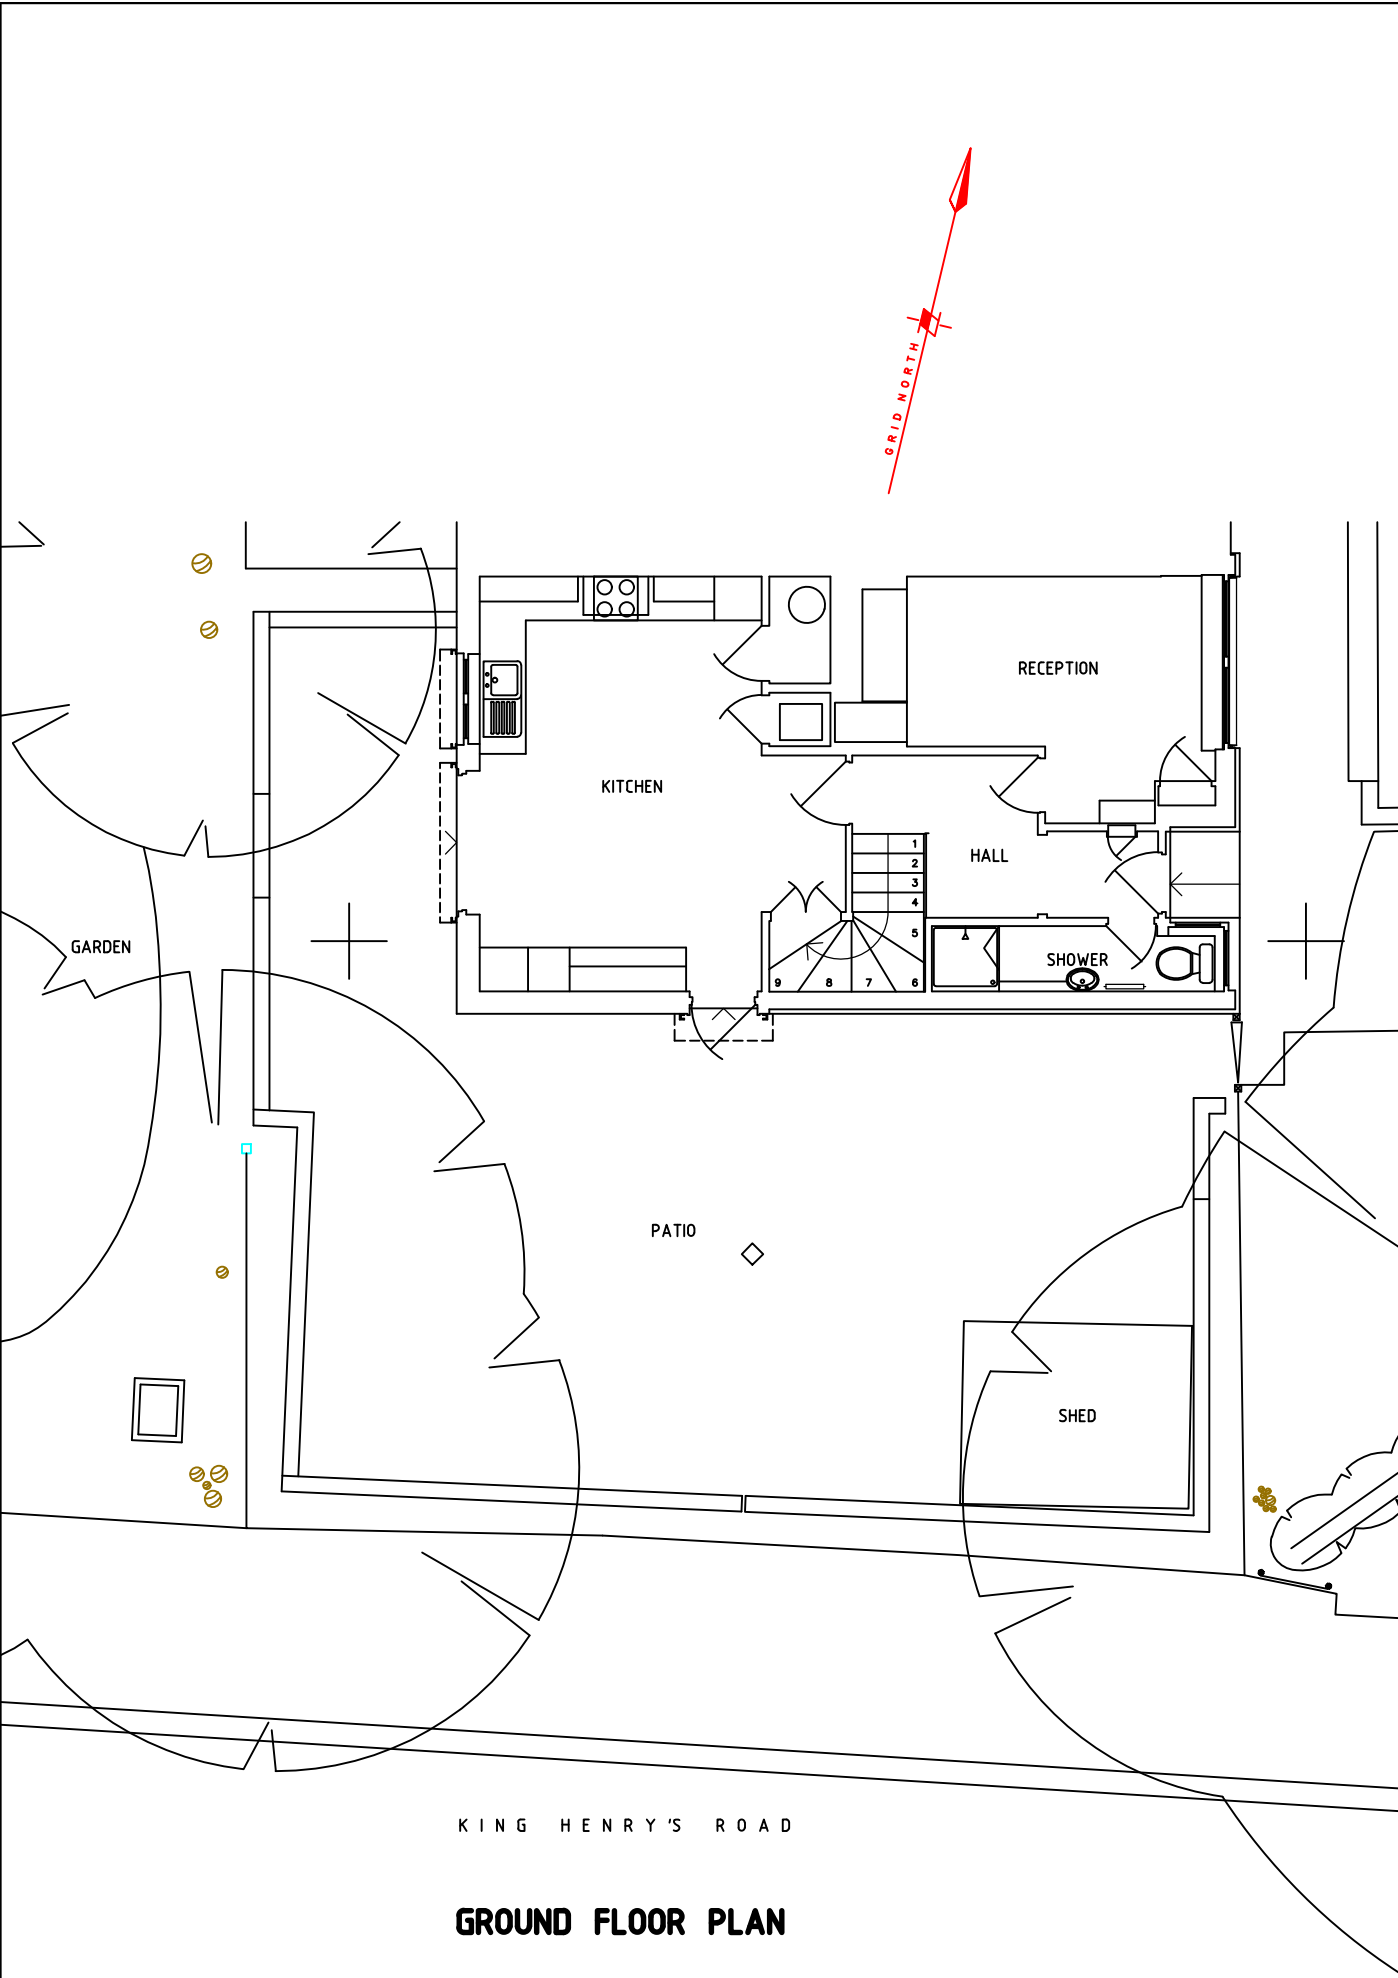


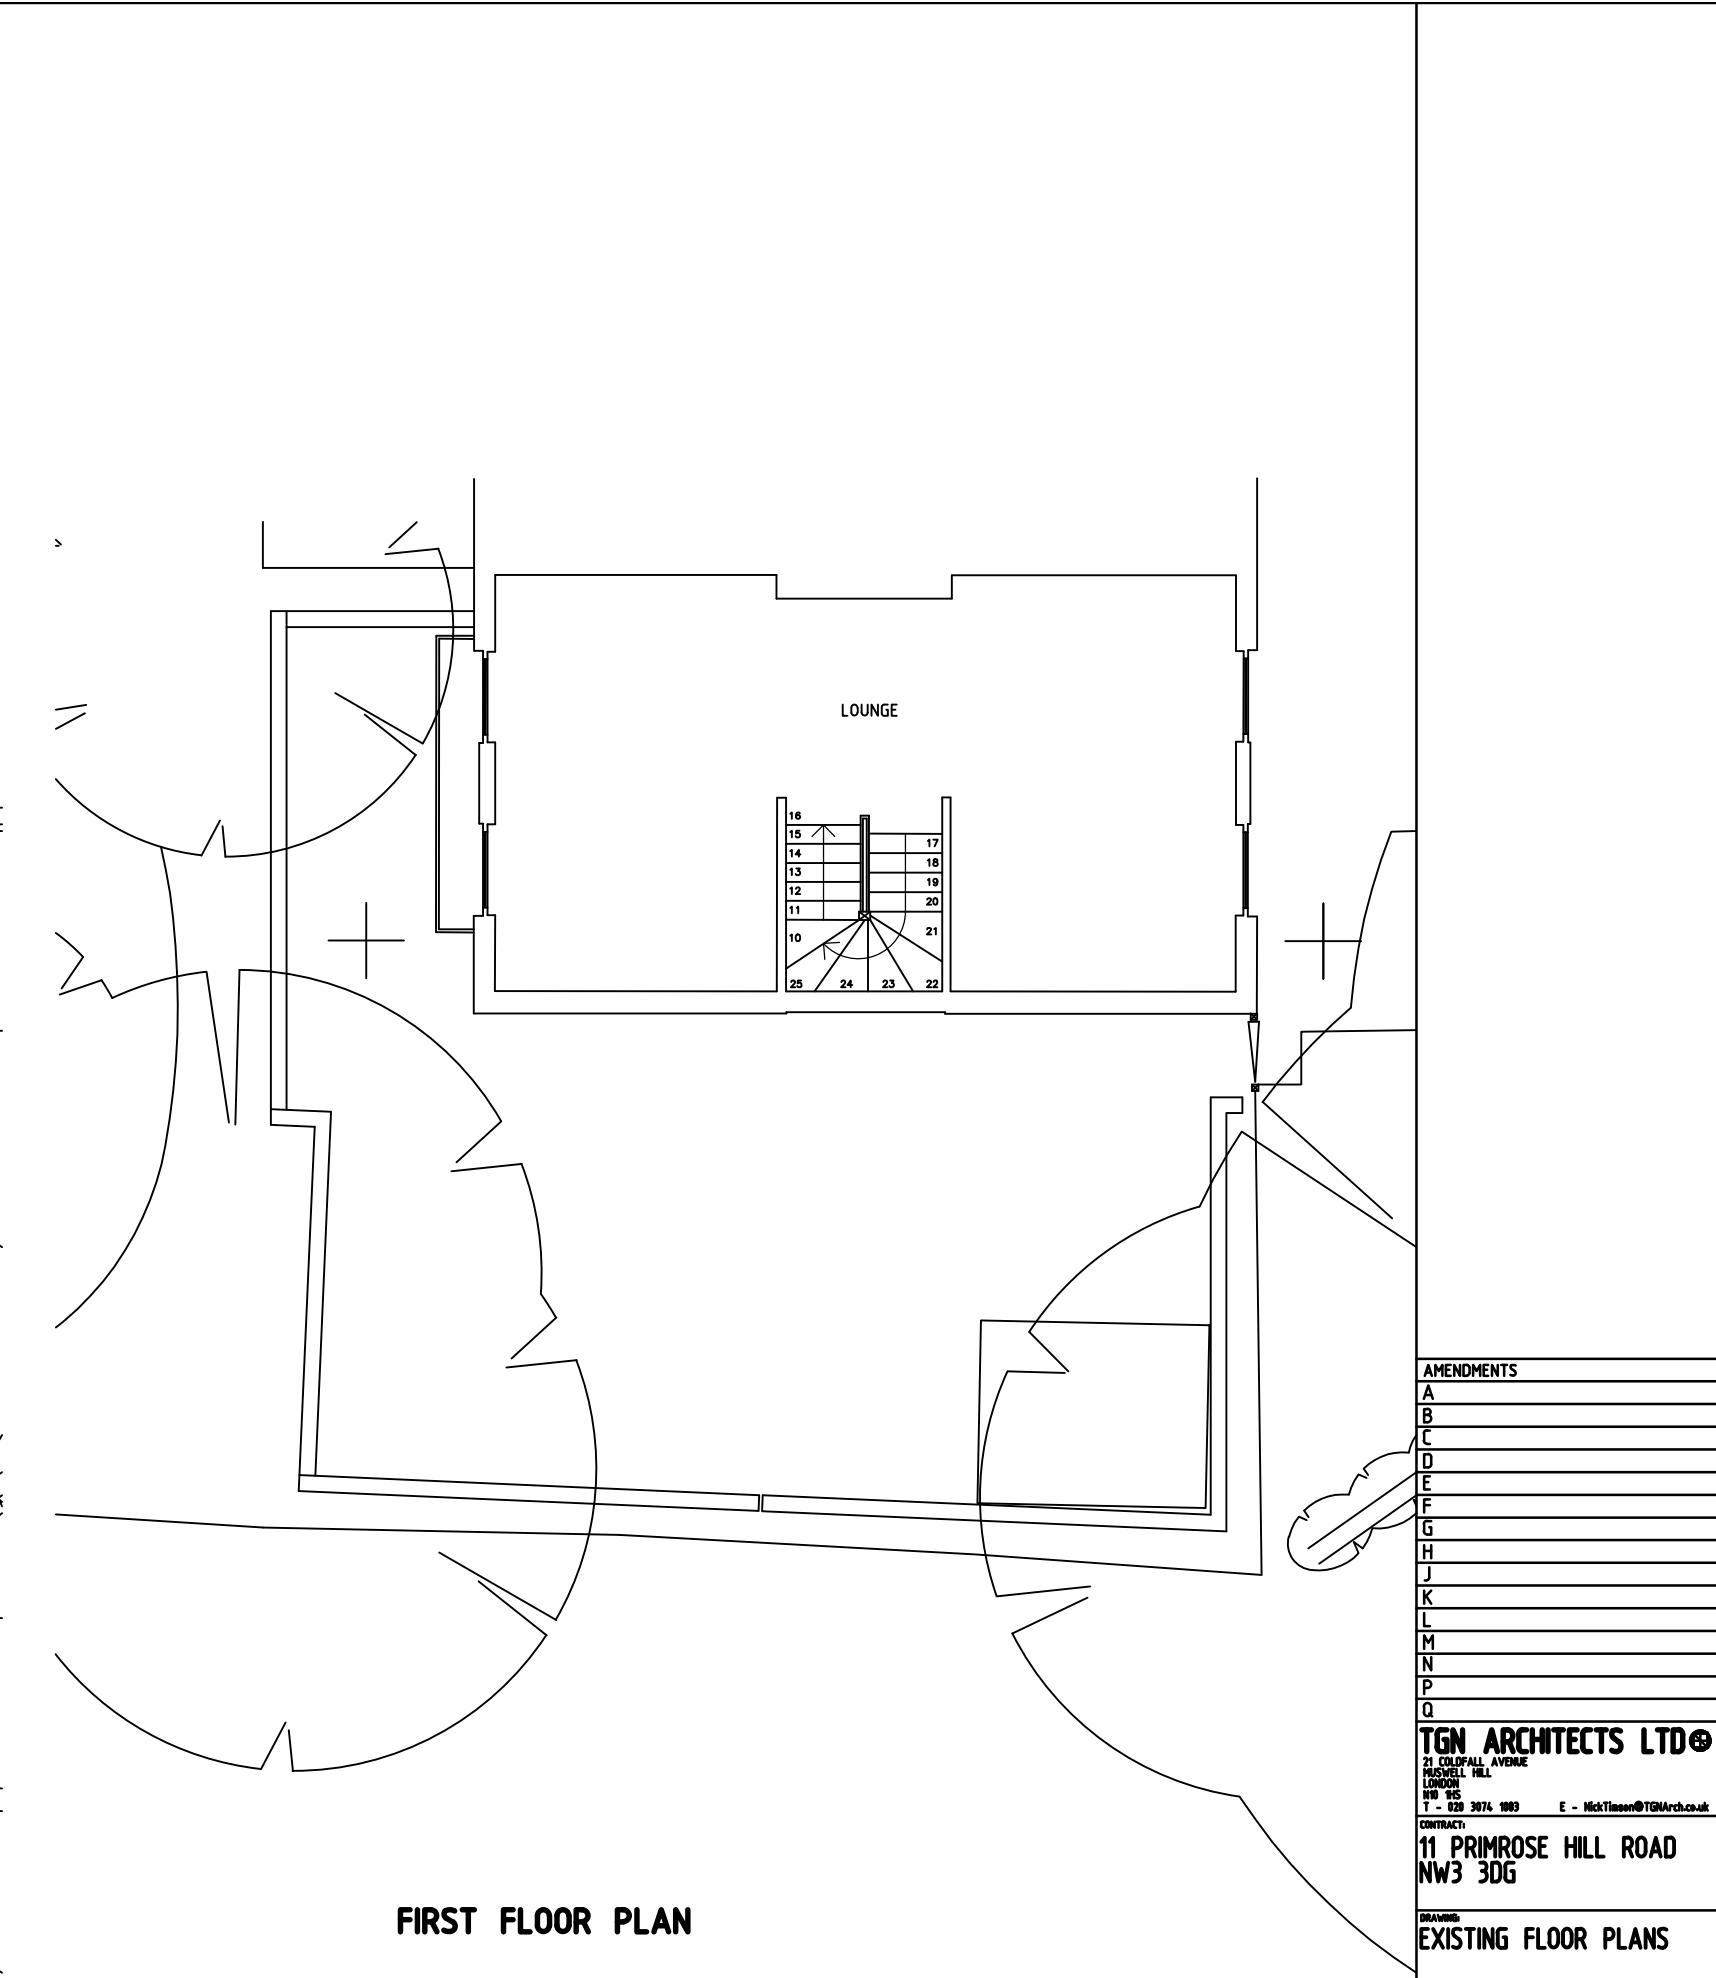

GROUND FLOOR PLAN

 

FIRST FLOOR PLAN

AMENDMENTS	
A	
B	
C	
D	
E	
F	
G	
H	
J	
K	
L	
M	
N	
P	
Q	

TGN ARCHITECTS LTD
21 COLDFALL AVENUE
MUSCHELL HILL
LONDON
W10 9ES
T - 020 3074 1003 E - Nick.Tissen@TGNArch.co.uk

CONTRACT:
**11 PRIMROSE HILL ROAD
NW3 3DG**

DRAWING:
EXISTING FLOOR PLANS

SCALE: 1:100atA3	DATE: 09-24
DRAWN BY: NRLT	CHECKED:
DRAWING NO. 2406 S 1	