



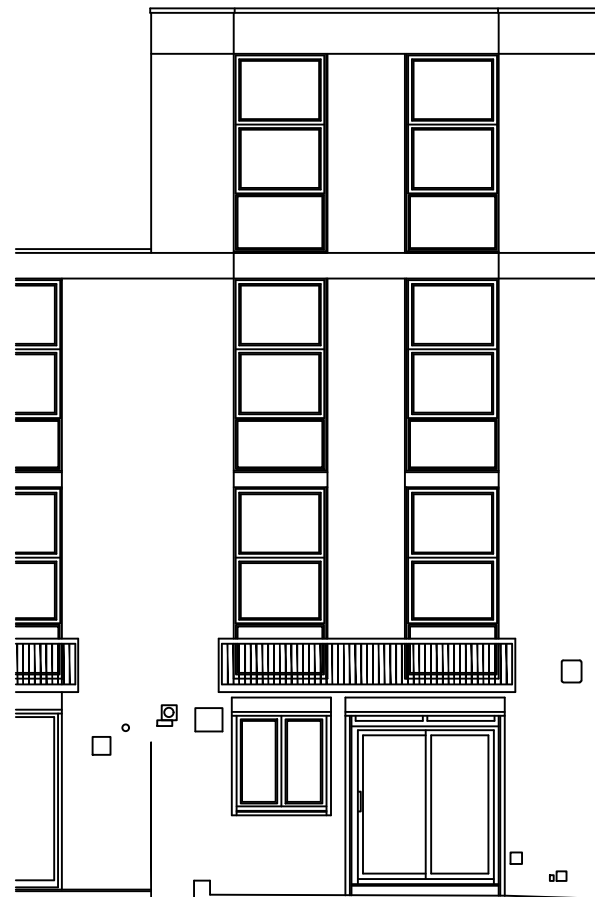


No 13

WEST REAR ELEVATION

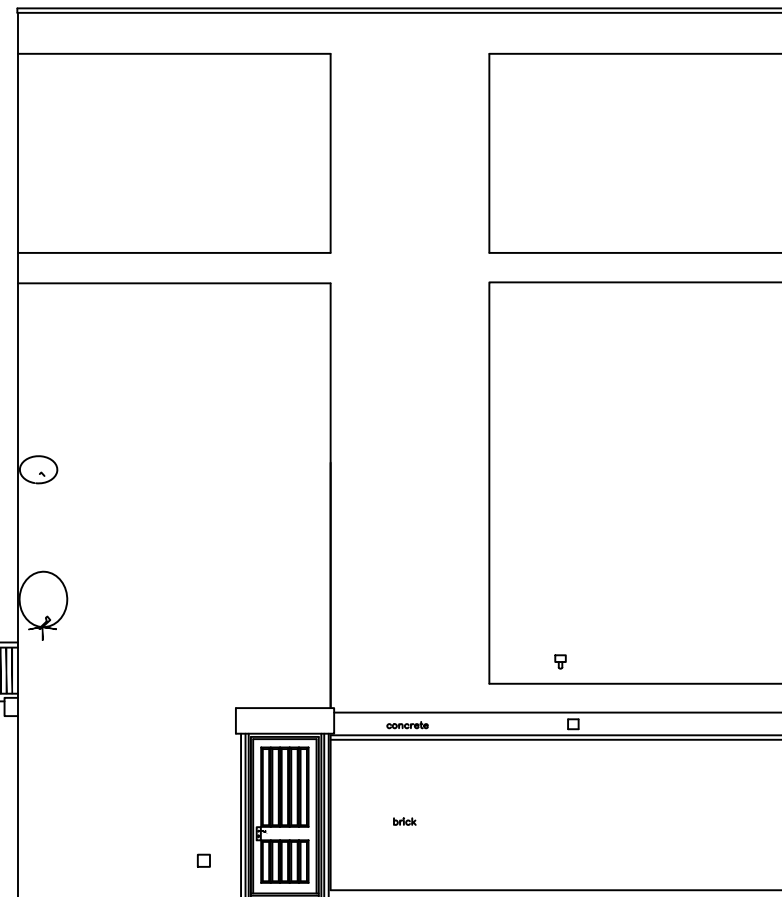


SOUTH SIDE ELEVATION

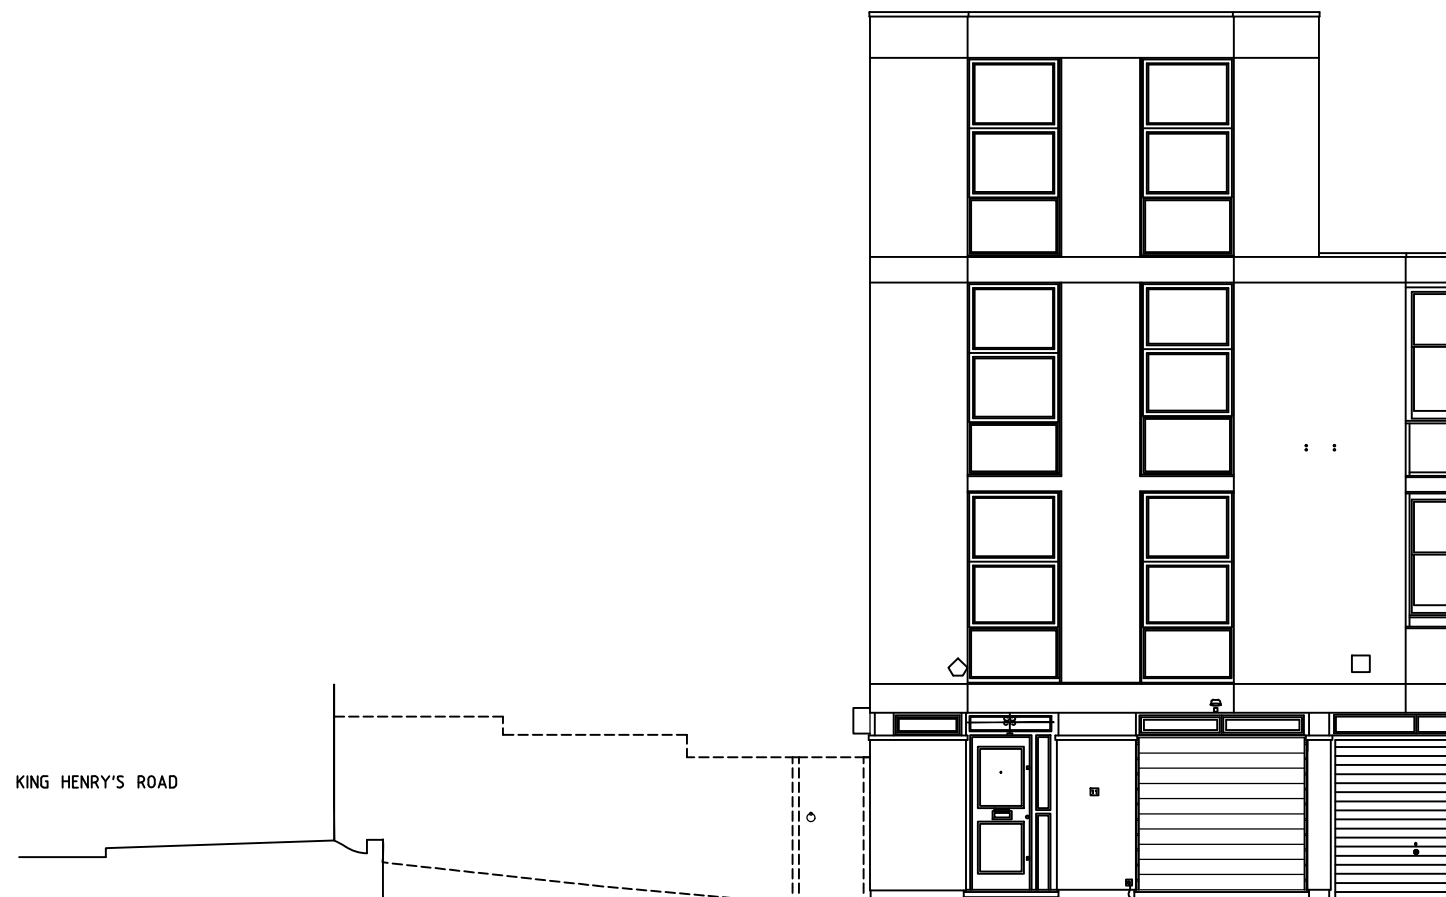

KING HENRY'S ROAD

No 13

EAST FRONT ELEVATION

 

AMENDMENTS

A
B
C
D
E
F
G
H
J
K
L
M
N
P
Q

TGN ARCHITECTS LTD
21 COLDFALL AVENUE
MUSWELL HILL
LONDON
NW10 9ES
T - 020 3074 1003 E - Nick.Times@TGNArch.co.uk

CONTRACT:
**11 PRIMROSE HILL ROAD
NW3 3DG**

DRAWING:
EXISTING ELEVATIONS

SCALE: 1:100atA3	DATE: 09-24
DRAWN BY: NRLT	CHECKED:

DRAWING NO.
2406 | S | 2