
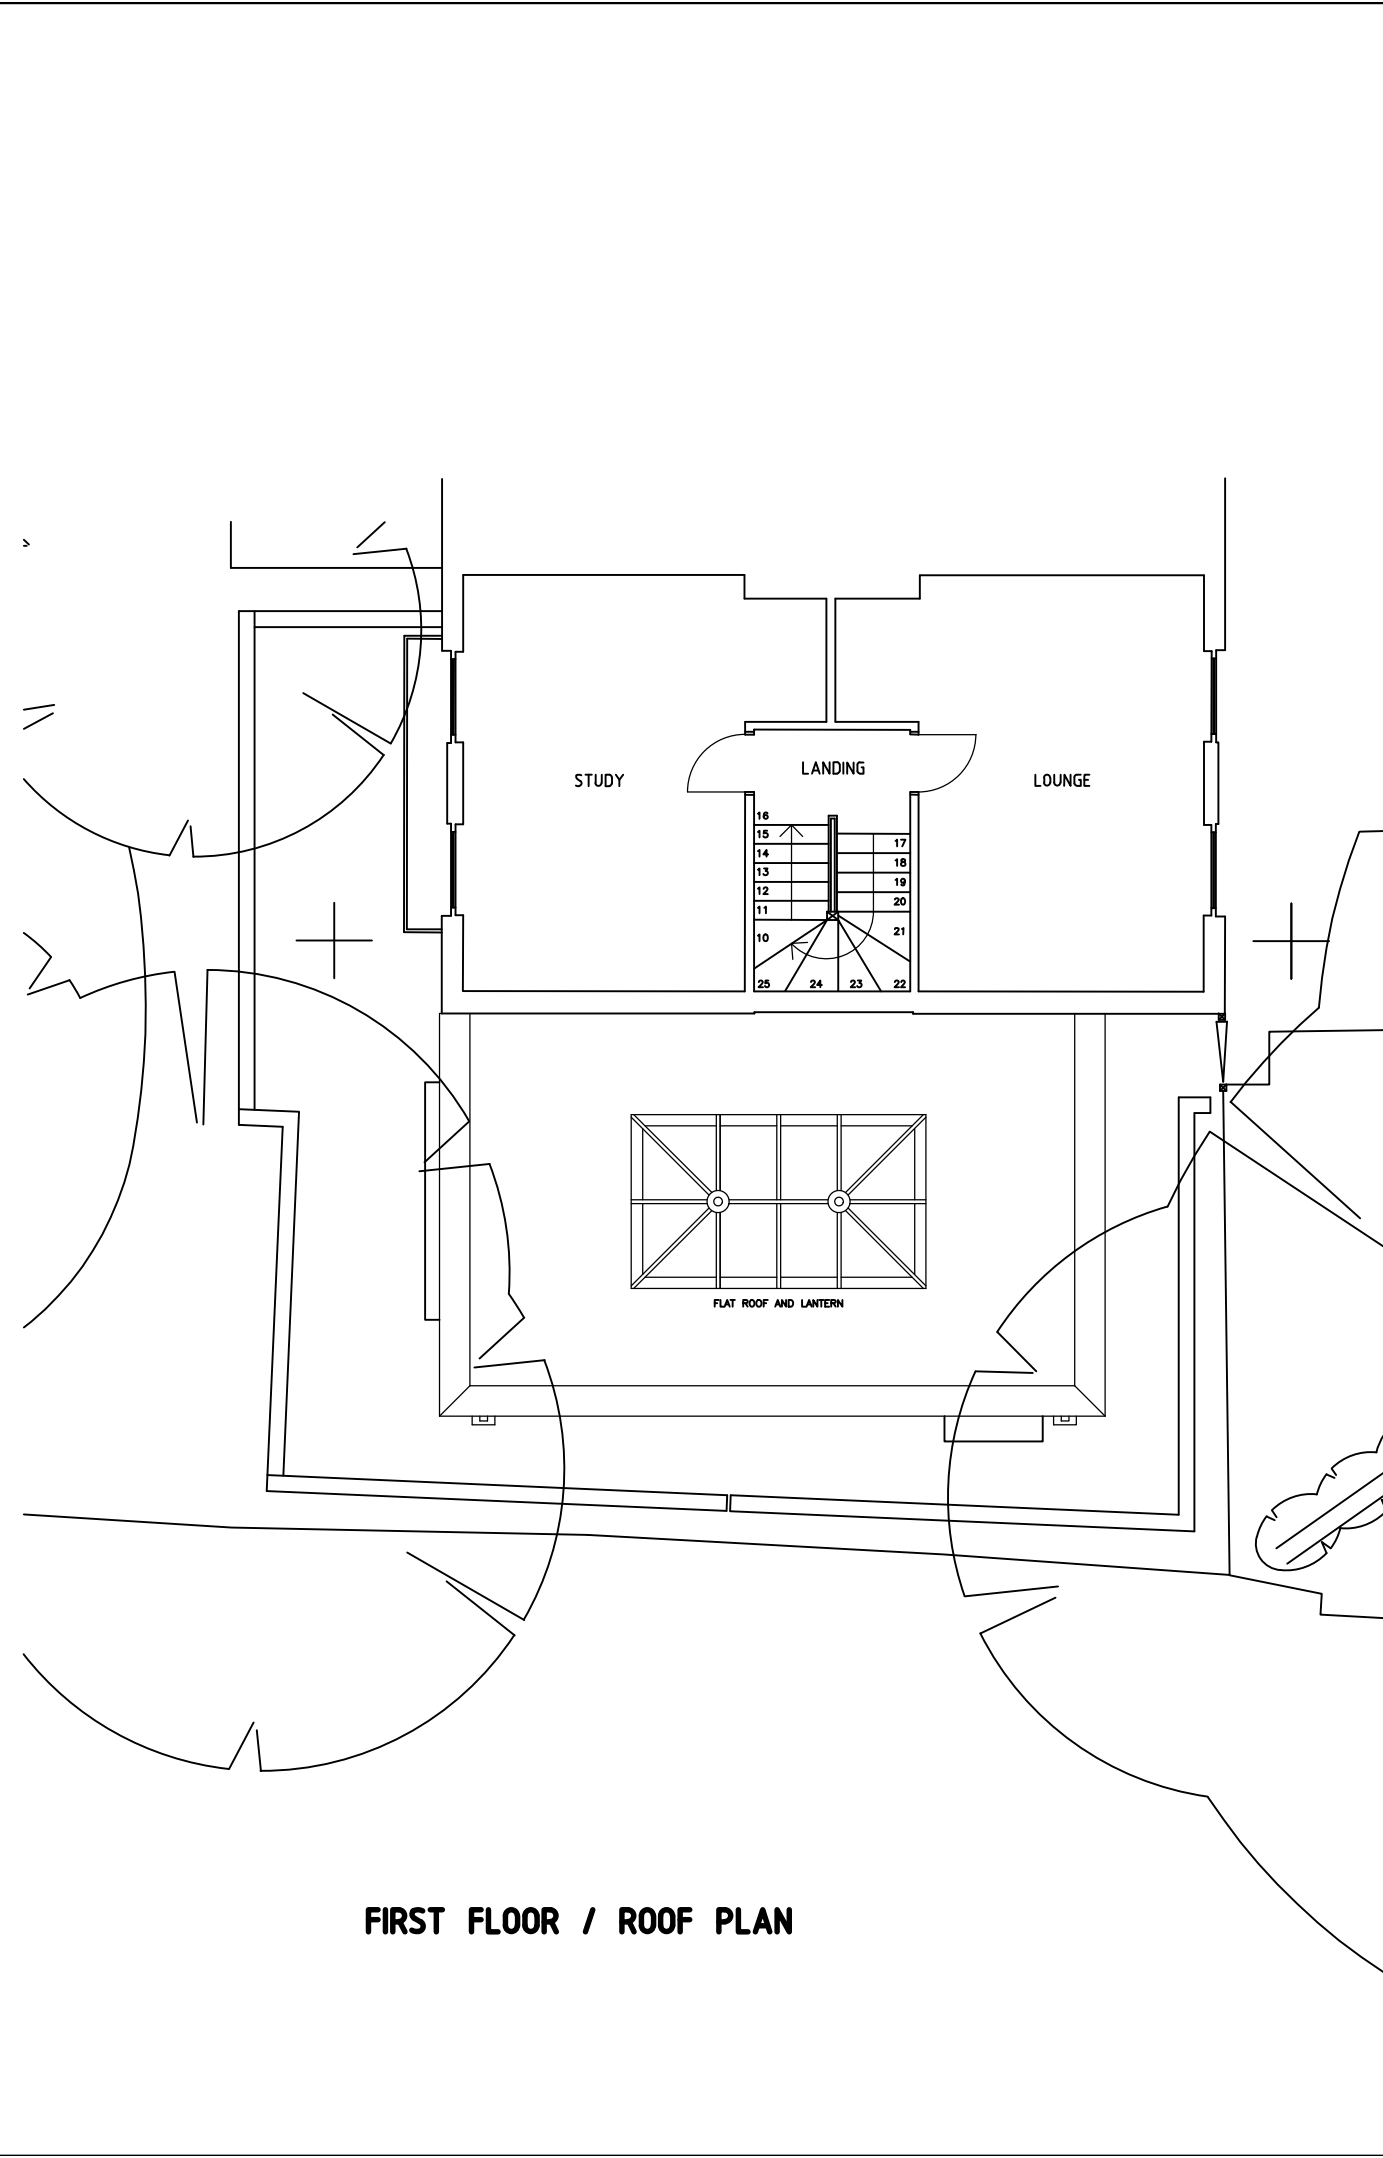


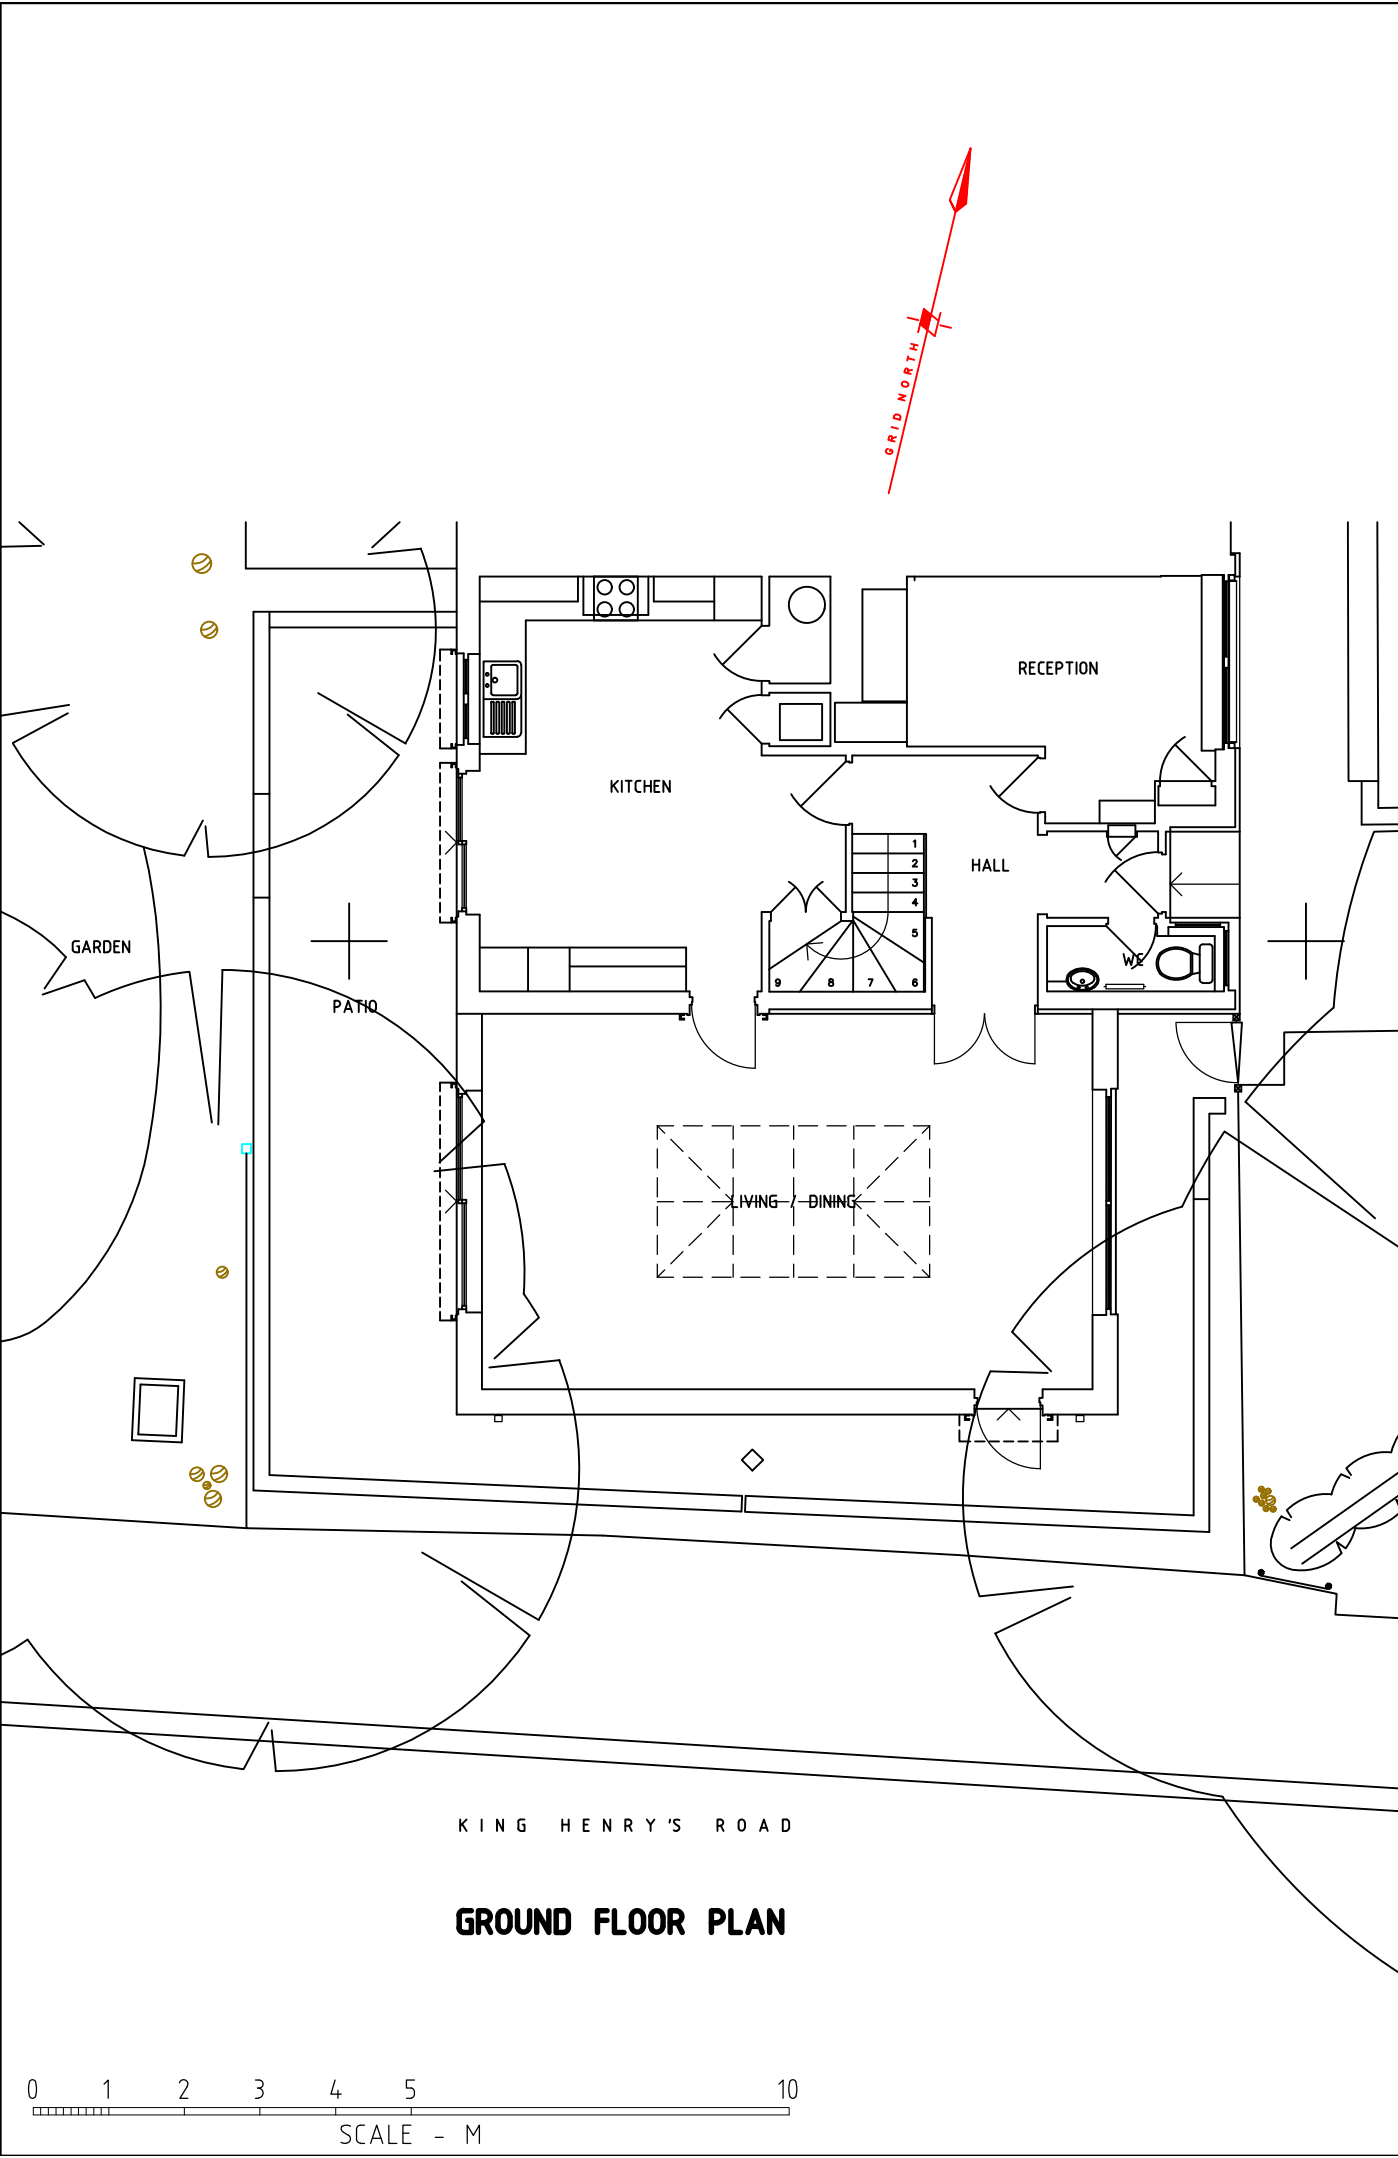

AMENDMENTS	
A	BASE SUITE LAYOUT ADDED
B	
C	
D	
E	
F	
G	
H	
J	
K	
L	
M	
N	
P	
Q	

TGN ARCHITECTS LTD
21 COLDFALL AVENUE
MUSWELL HILL
LONDON
NW10 9ES
T - 020 3074 1003 E - Nick.Times@TGNArch.co.uk

CONTRACT:
**11 PRIMROSE HILL ROAD
NW3 3DG**

DRAWING:
PROPOSED FLOOR PLANS

SCALE: 1:100atA3	DATE: 09-24
DRAWN BY: NRLT	CHECKED:
DRAWING NO. 2406 P 1 A	