


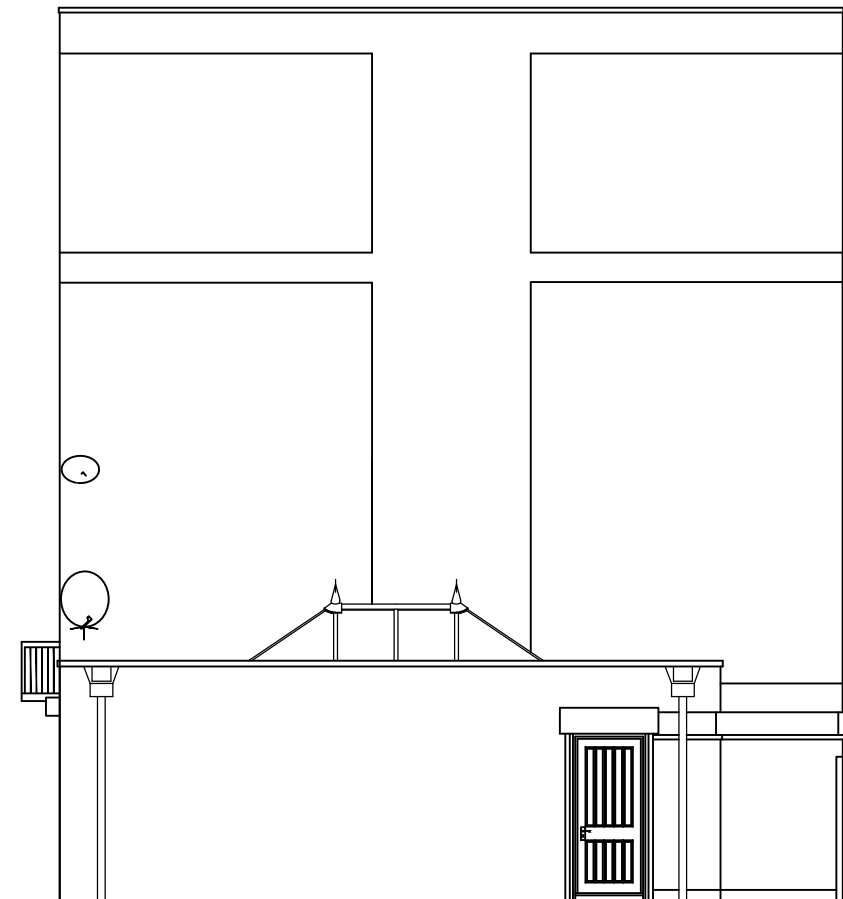


No 13

WEST REAR ELEVATION




SOUTH SIDE ELEVATION

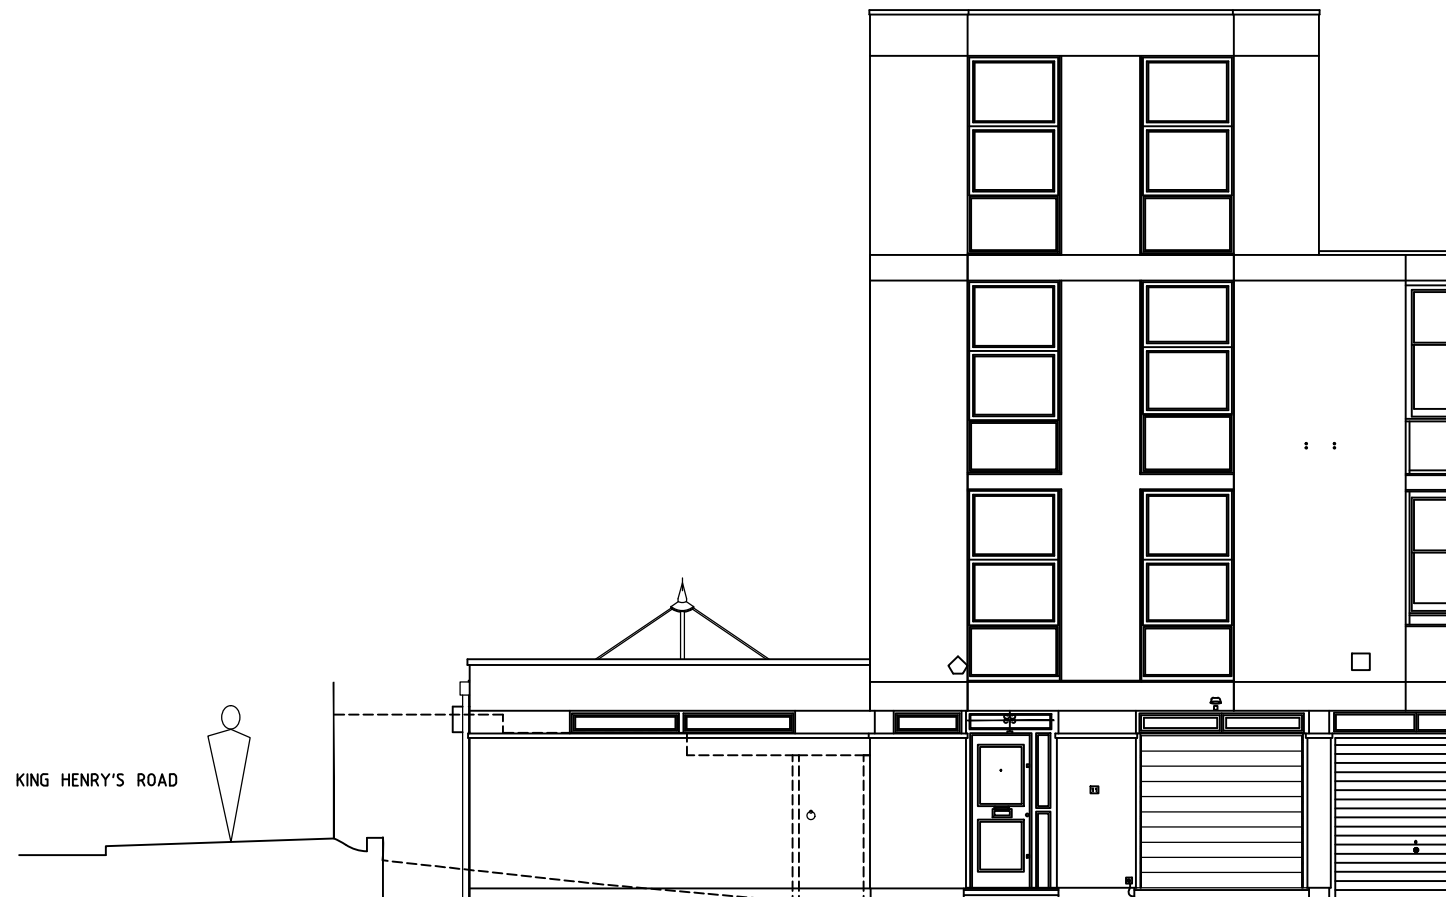

No 13

EAST FRONT ELEVATION

KING HENRY'S ROAD

 

AMENDMENTS

A	"BRICK SUEDE" LAYING ADDED	01-25 MBL
B		
C		
D		
E		
F		
G		
H		
J		
K		
L		
M		
N		
P		
Q		

TGN ARCHITECTS LTD
21 COLDFALL AVENUE
MUSWELL HILL
LONDON
NW10 9ES
T - 020 3674 1083 E - Nick.Tissen@TGNArch.co.uk

CONTRACT:
**11 PRIMROSE HILL ROAD
NW3 3DG**

DRAWING
PROPOSED ELEVATIONS

SCALE:	1:100atA3	DATE:	09-24
DRAWN BY:	NRLT	CHECKED:	

DRAWING NO.
2406 | P | 2 A