

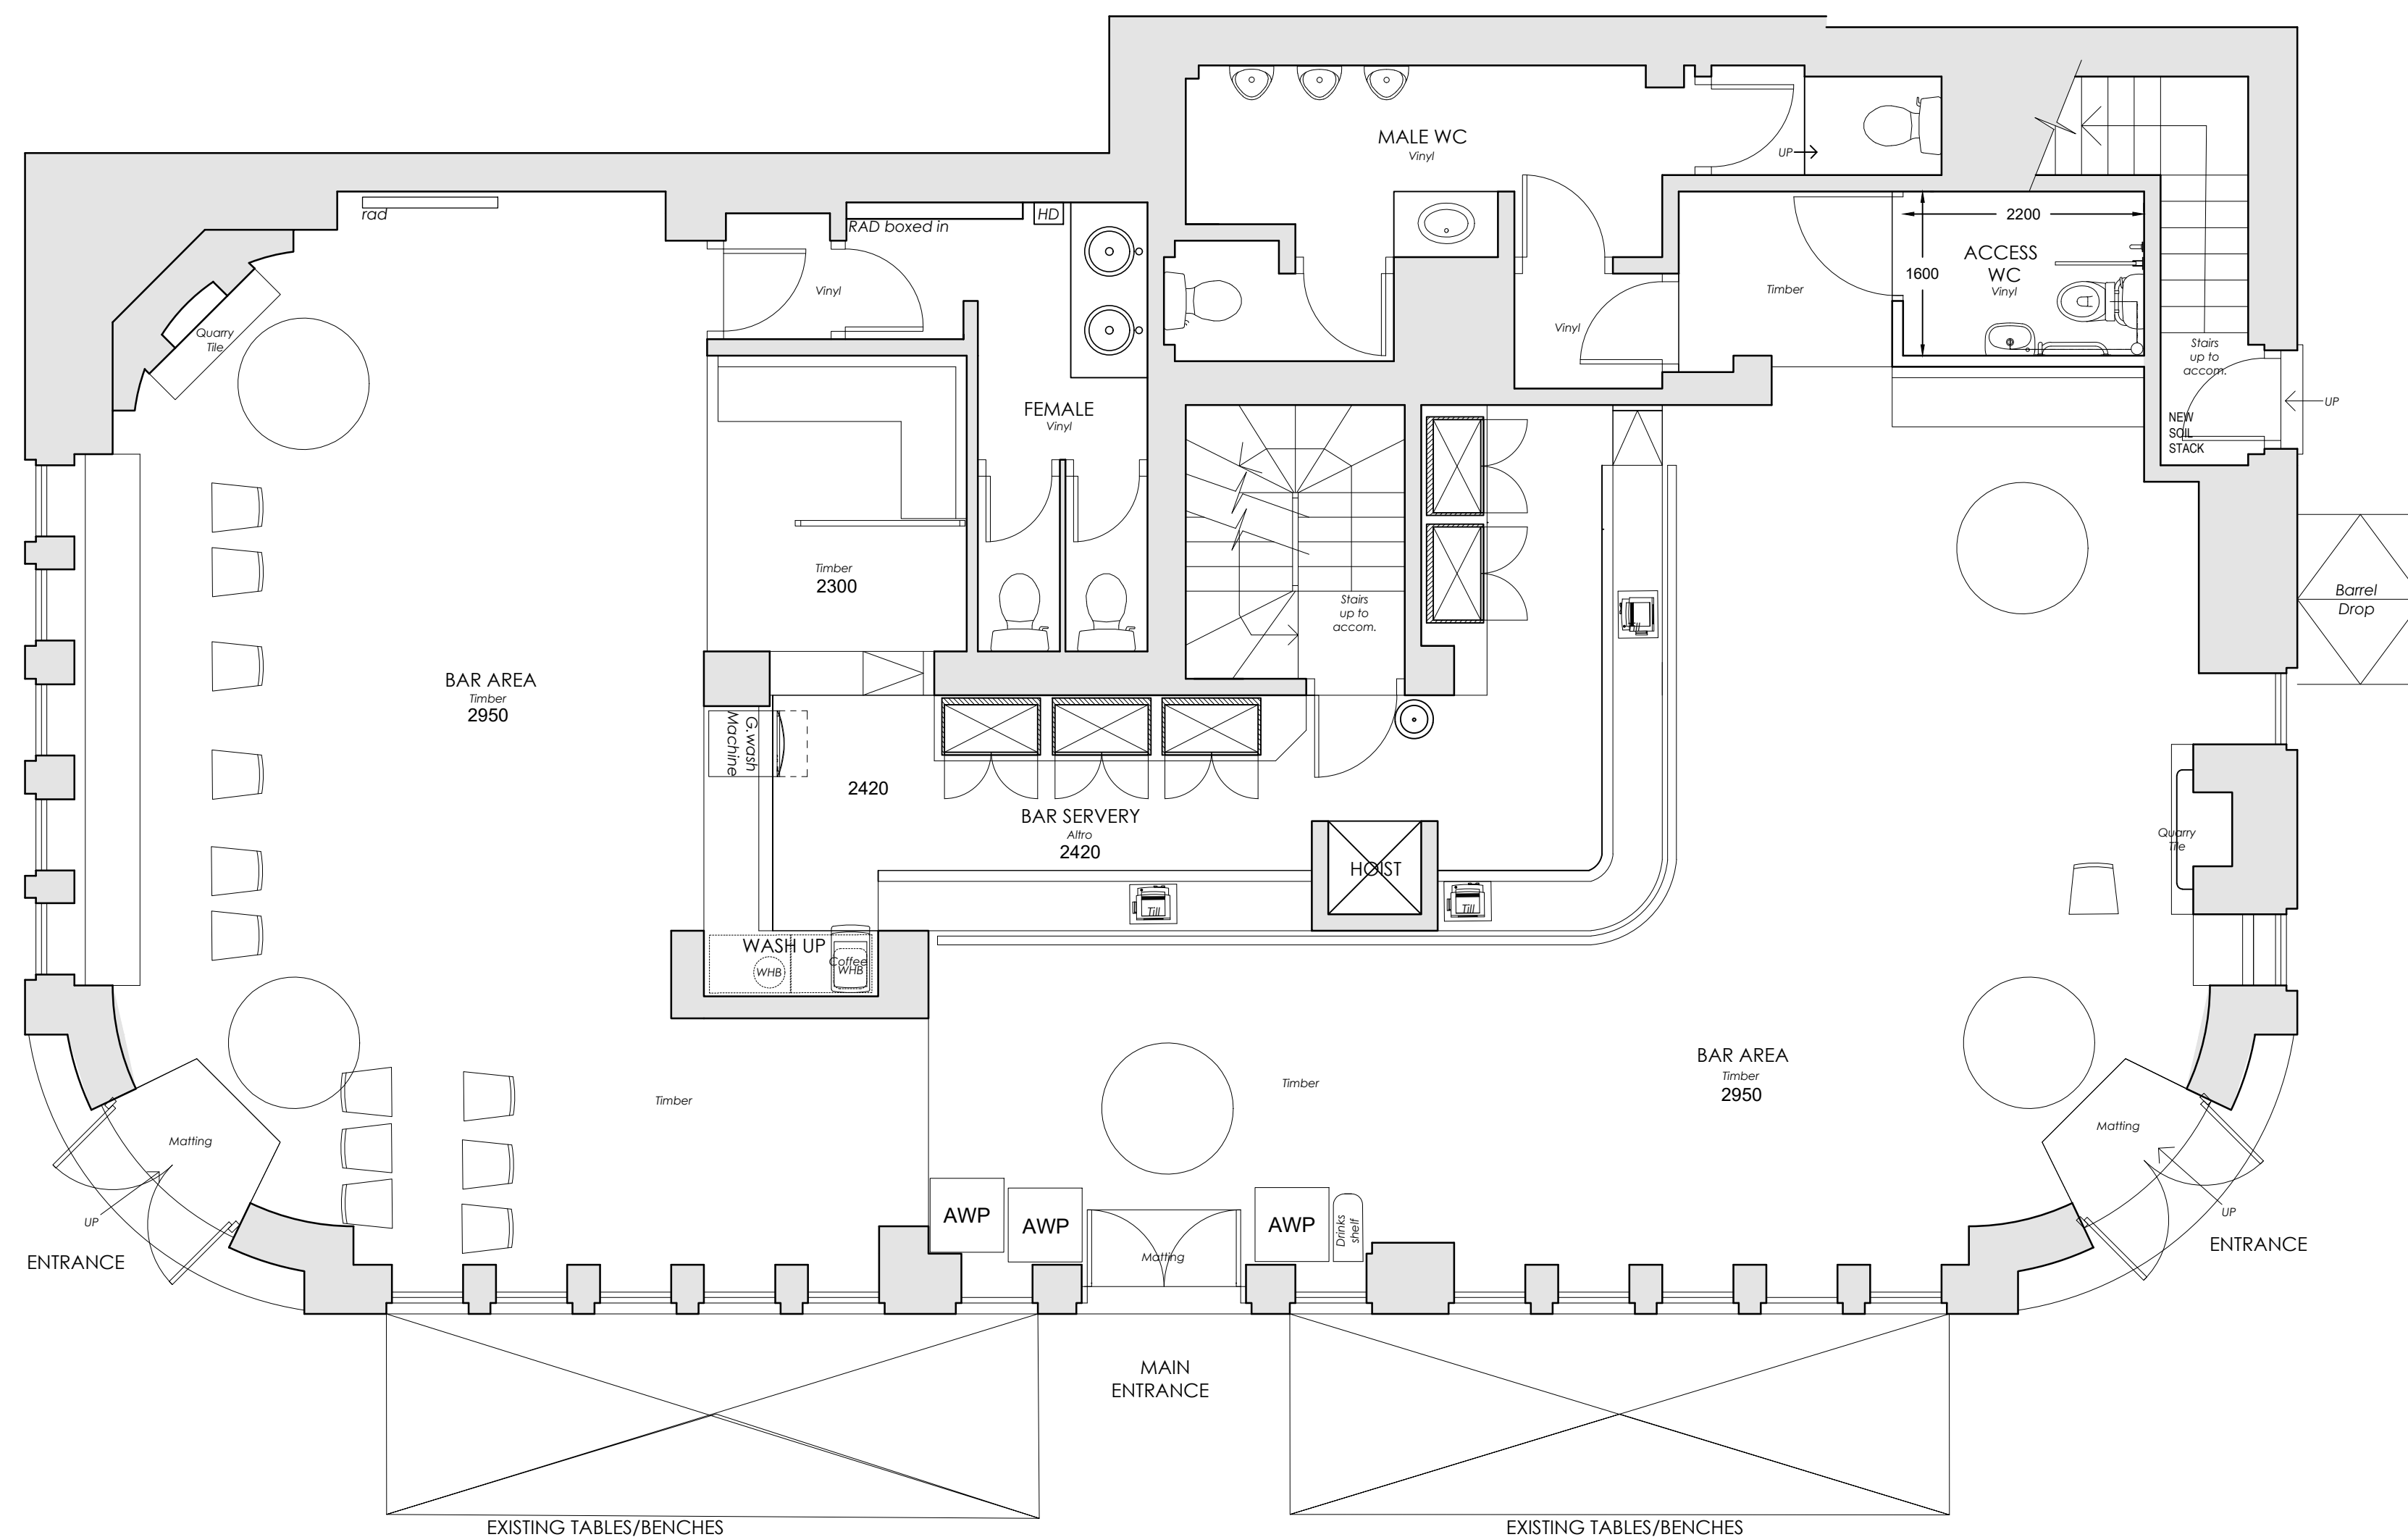


FIRST FLOOR PLAN AS EXISTING

 

GROUND FLOOR PLAN AS EXISTING

 

"Copyright in this drawing remains with the designer. Responsibility is not accepted for errors made by others in scaling from this drawing. All construction information should be taken from figured dimensions only. Check all dimensions on site. In case of any discrepancy, refer query to the designer."



0161 428 0310  
office@inventiveda.com  
www.inventiveda.com  
@inventiveda

Rev	Description	By	Date
-	-	-	-
INVENTIVE DESIGN ASSOCIATES ARCHITECTURE & INTERIOR DESIGN			
57 Station Road, Cheadle Hulme Stockport, Greater Manchester SK8 7AA Company Reg No: 9251414			
Royal George Euston, London Eversholt St, Euston NW1 1DG Greene King			
GF & FF PLANS AS EXISTING			
DRAWN	NH	DATE	10-1-25
SCALE	1:50 @A1	REV.	-
DRAWING NO.		24159-101	