



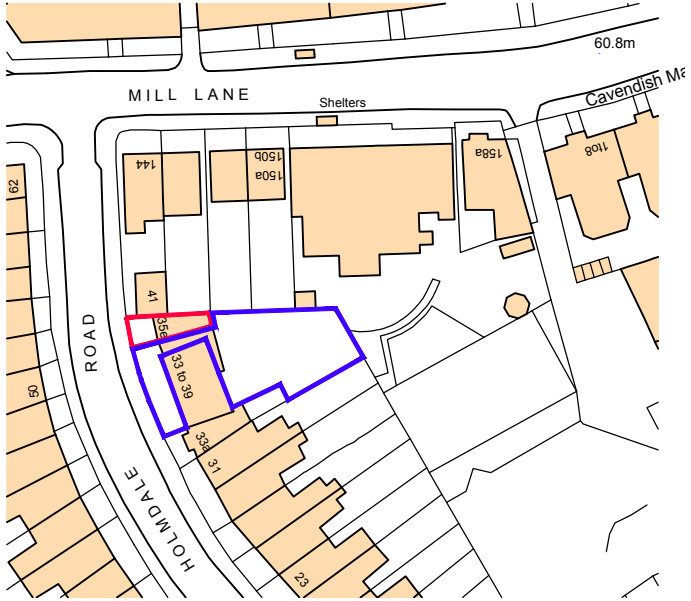

SITE LOCATION PLAN

Scale 1:1250@A3

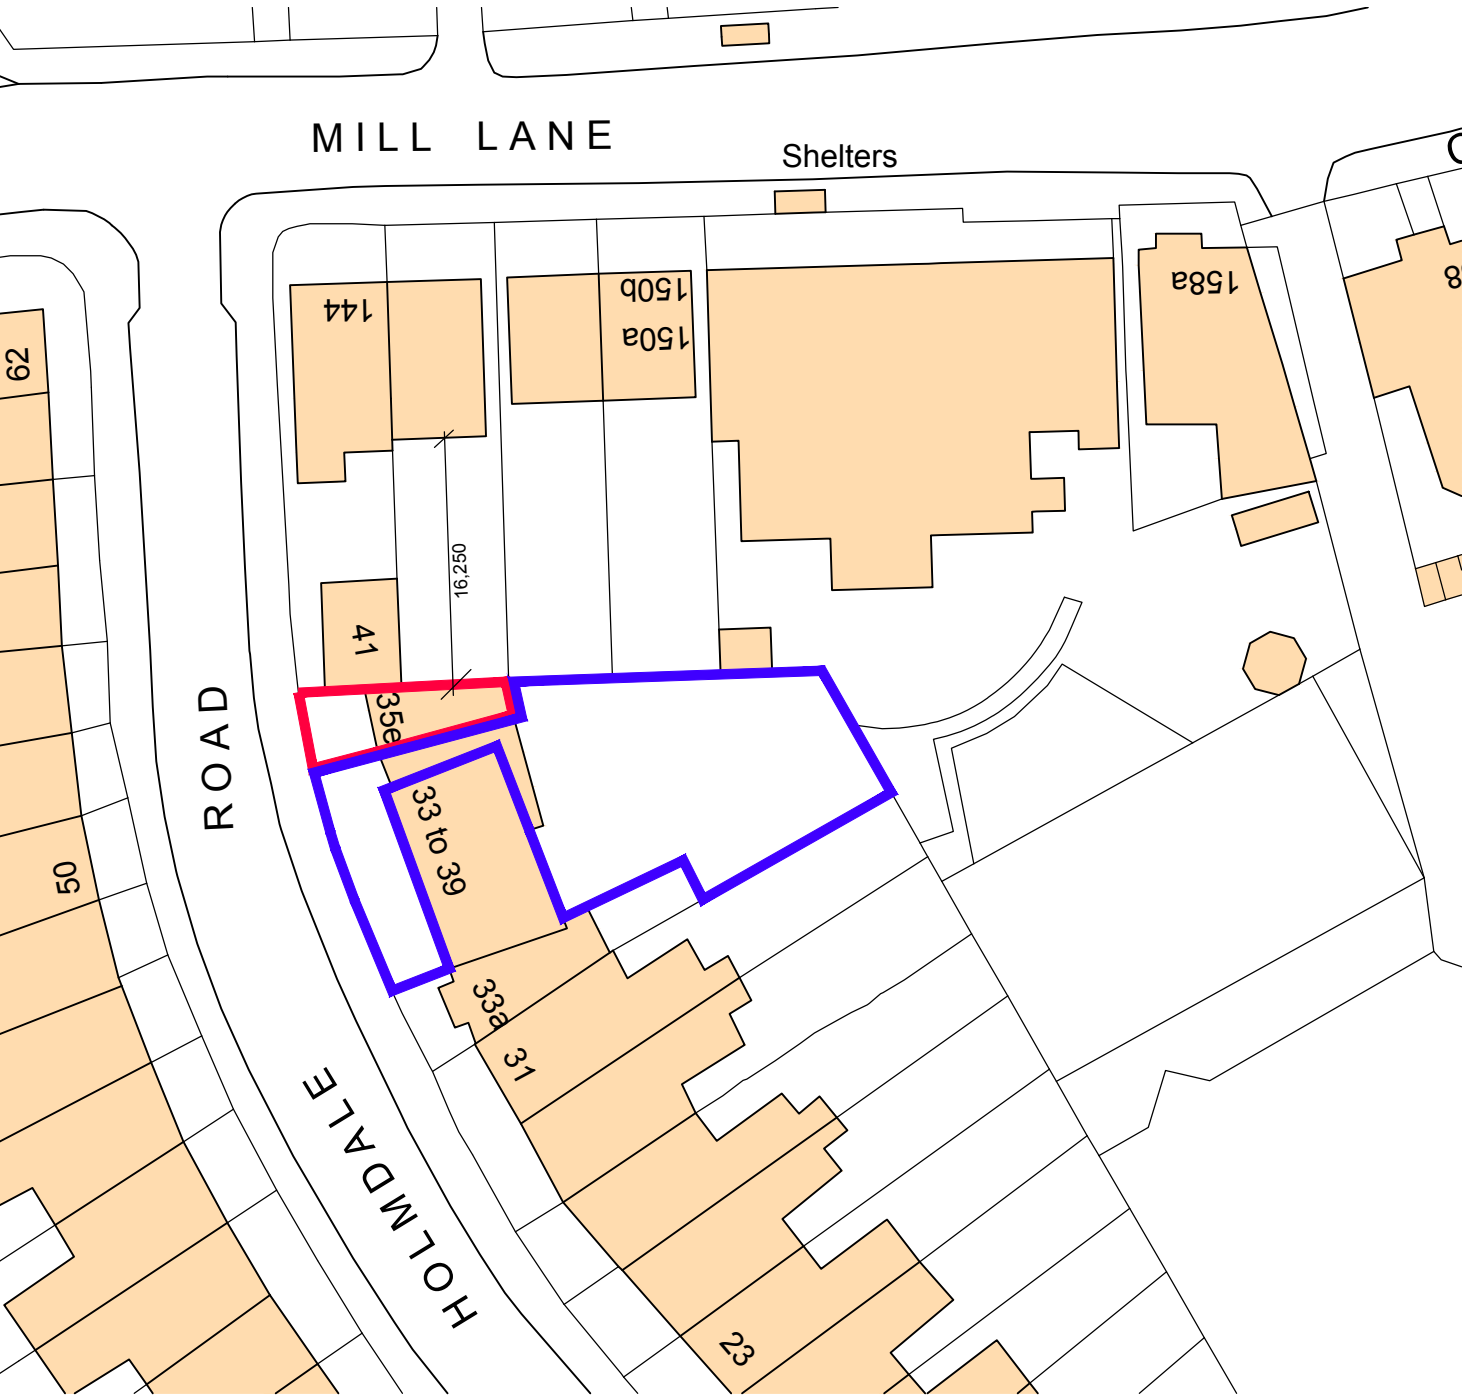

SITE PLAN

Scale 1:500@A3

status
PLANNING

client
SHEPLORD

site
33E HOLMDALE ROAD
LONDON

drawing
PROPOSED EXTENSION
SITE LOCATION & SITE PLAN

scale
VARIES ncw NOV 24

proj. no.
N205 E01 A

Nicholas C Williams RIBA

ncwarchitecture@gmail.com