


PROPOSED GROUND FLOOR PLAN

03

1:100

Total internal gross ground floor area = 59.73 m2

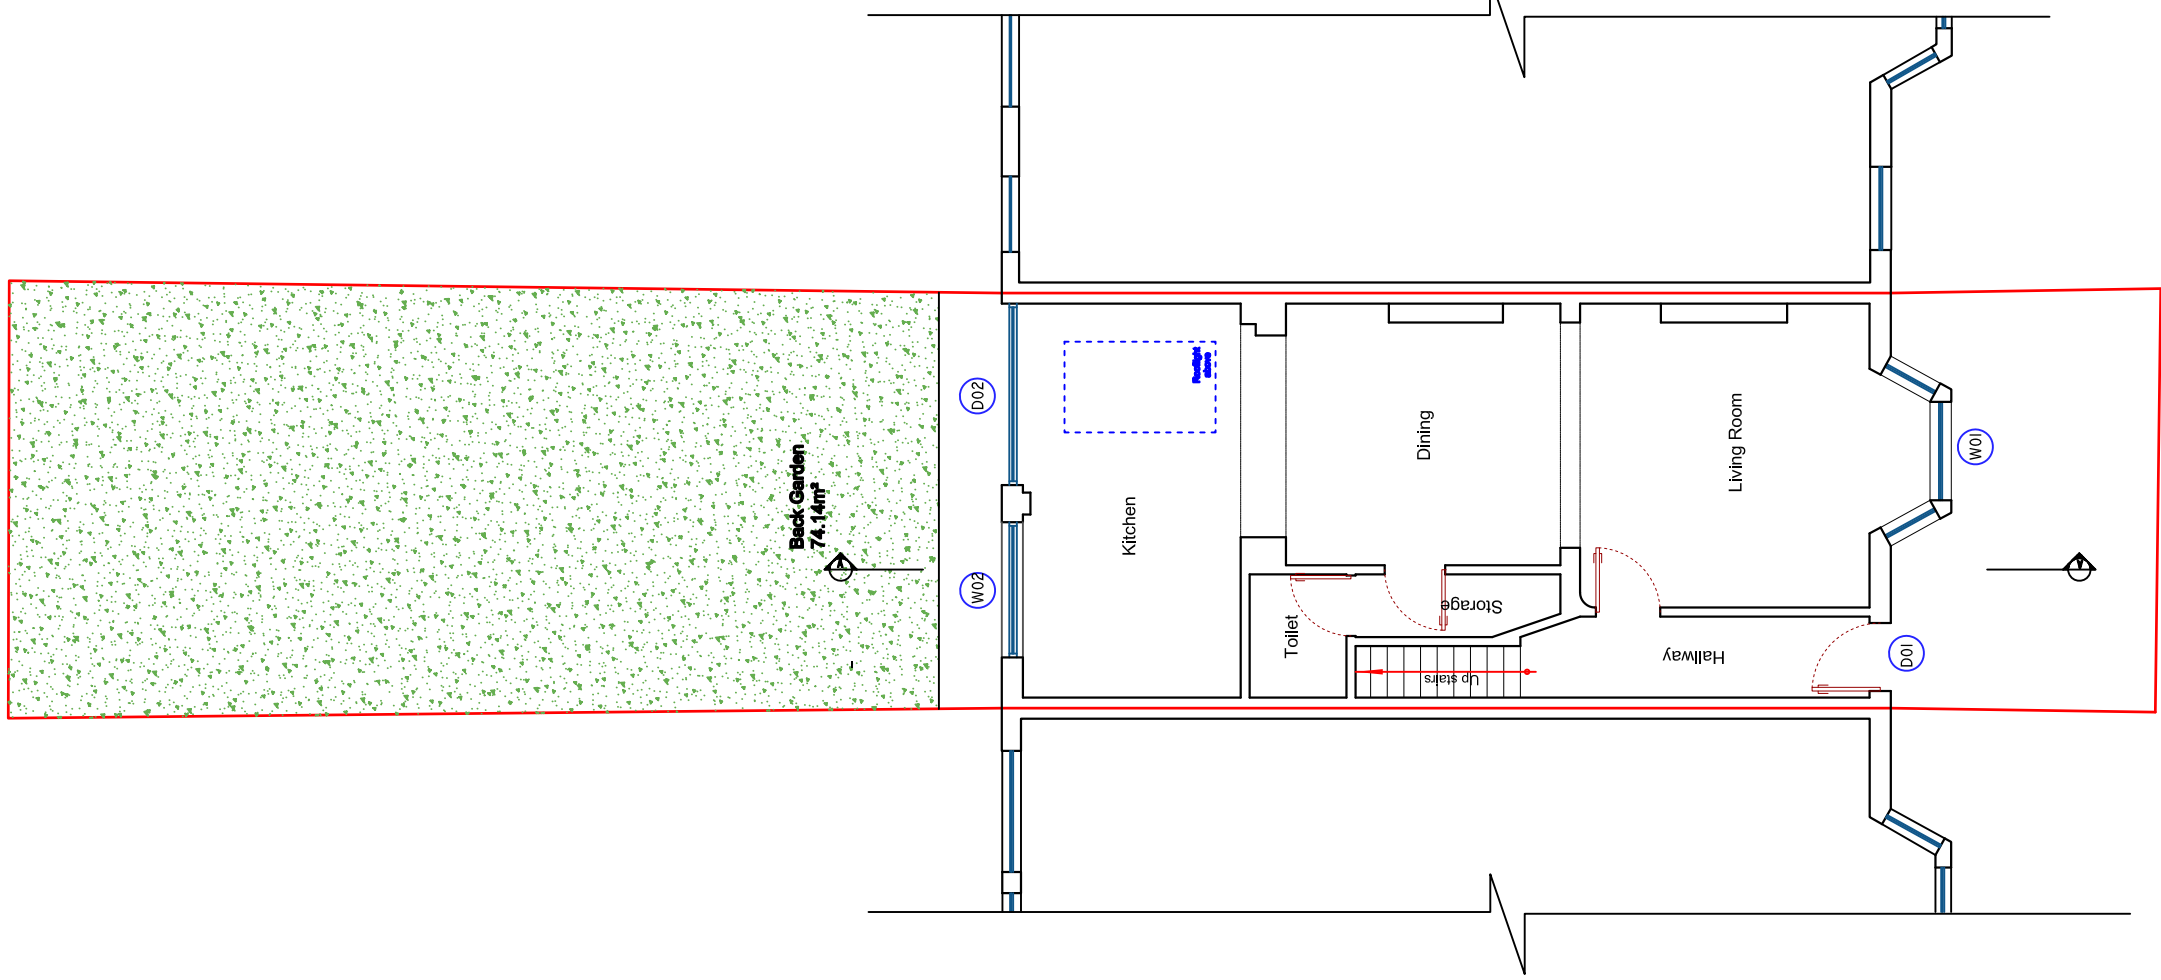


PROPOSED FIRST FLOOR PLAN

03

1:100

Total internal gross first floor area = 49 m2

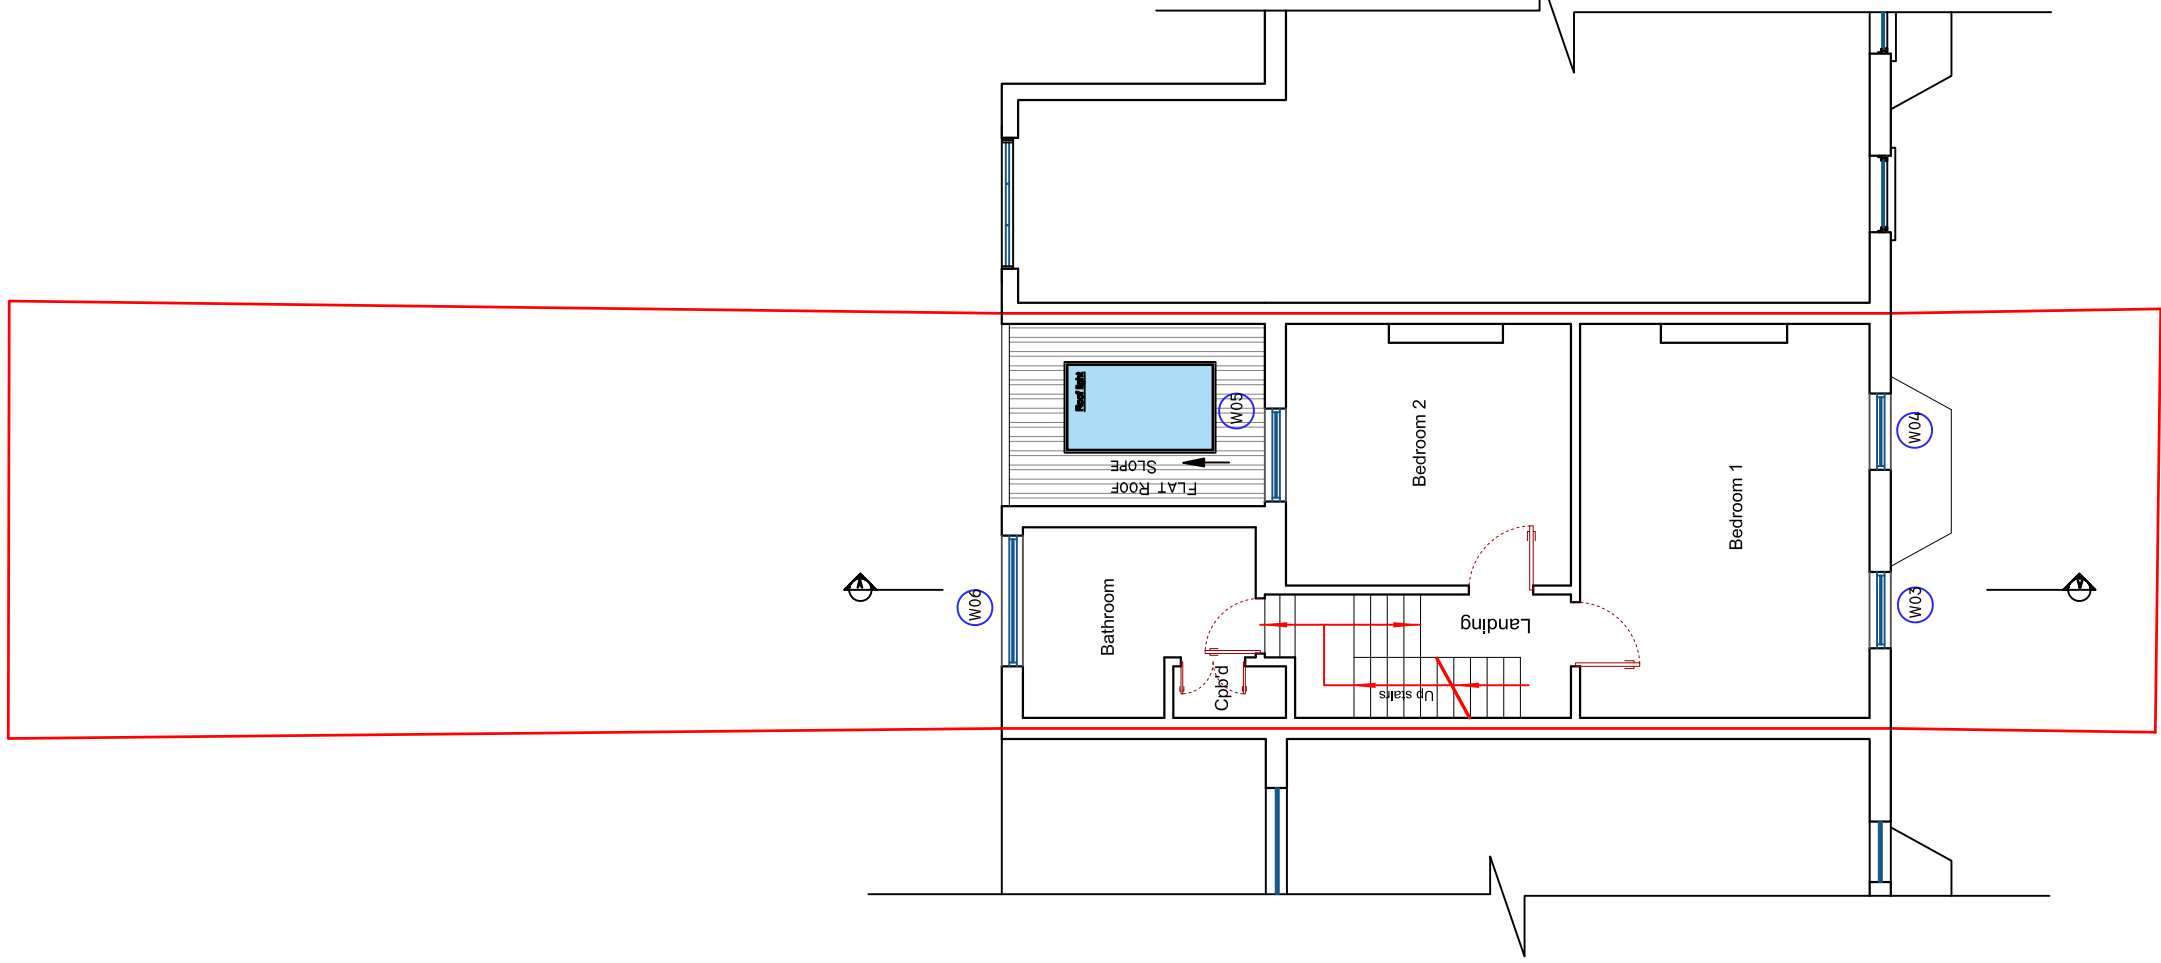


PROPOSED SECOND FLOOR PLAN

03

1:100

Total internal gross first floor area = 40.22 m2

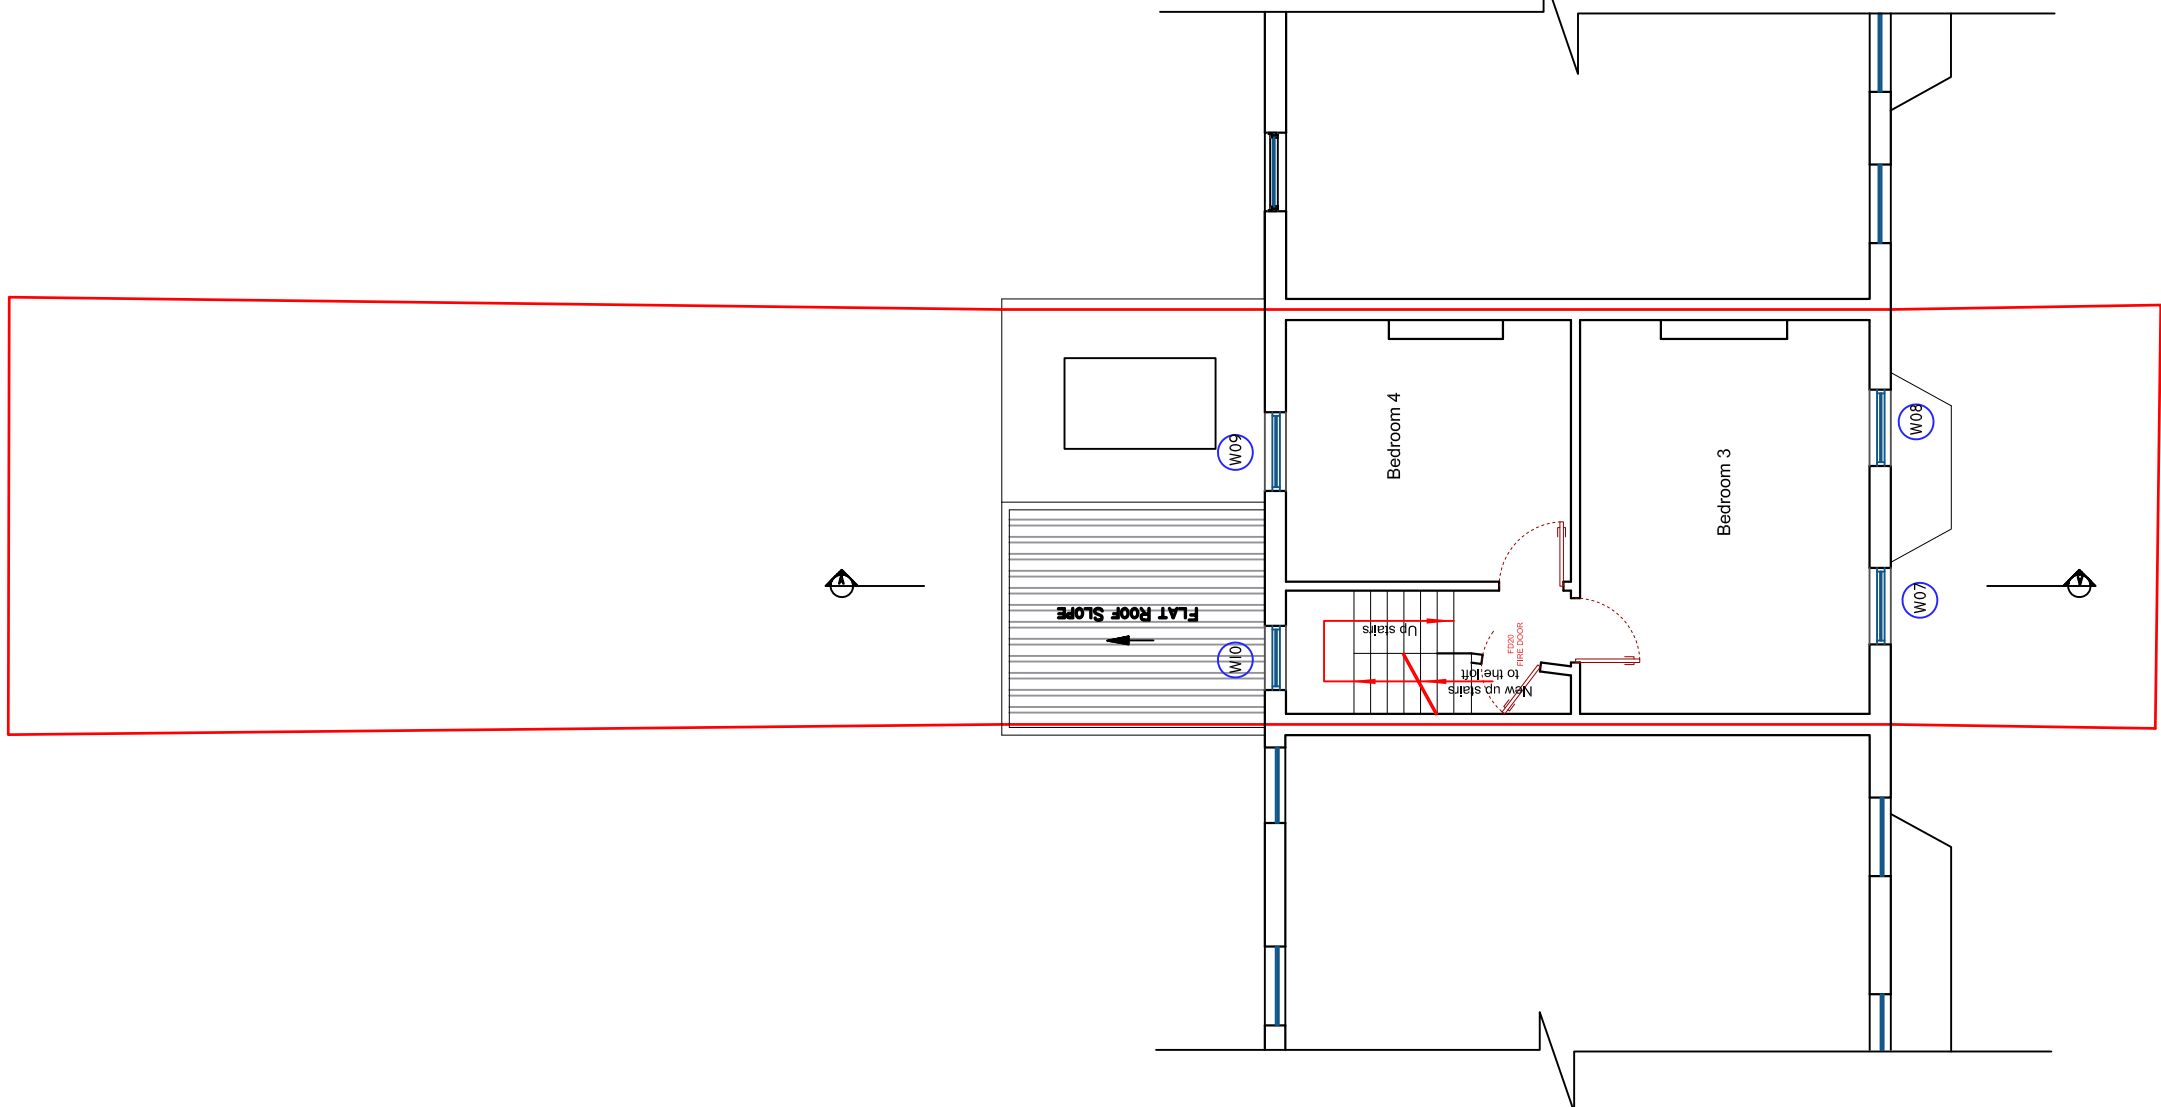


PROPOSED LOFT FLOOR PLAN

03

1:100


Total internal gross ground floor area = 21.88 m2

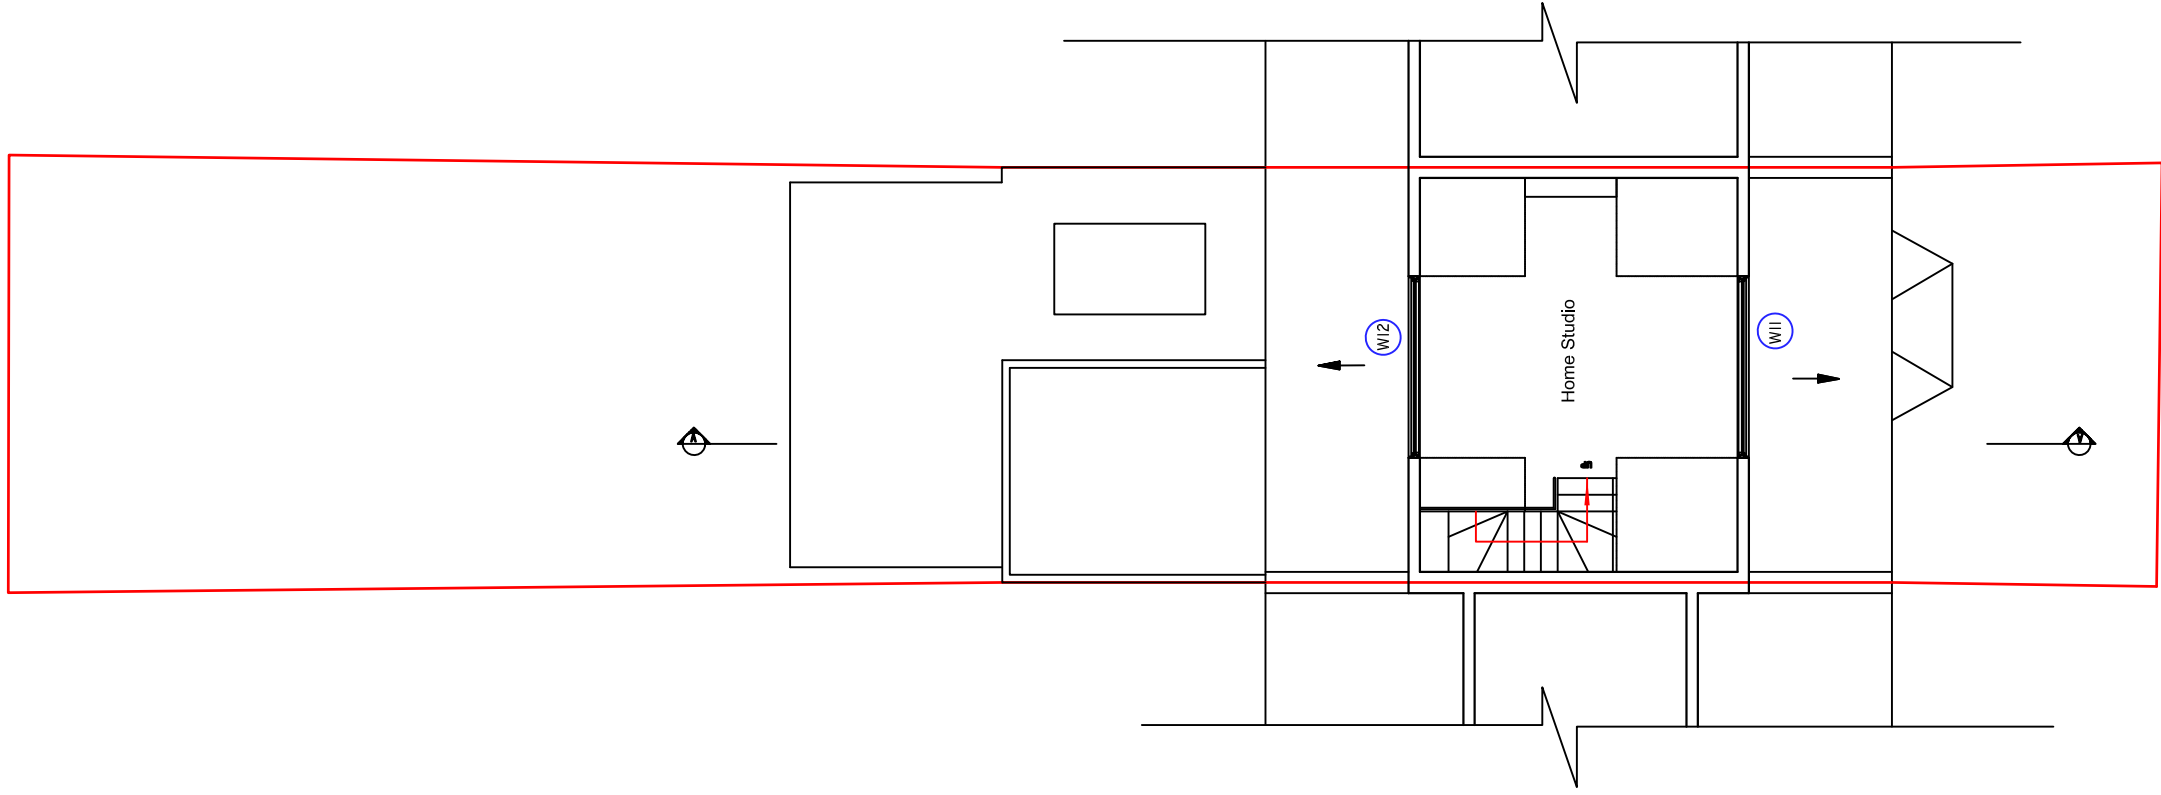

PROPOSED ROOF PLAN

03

1:100

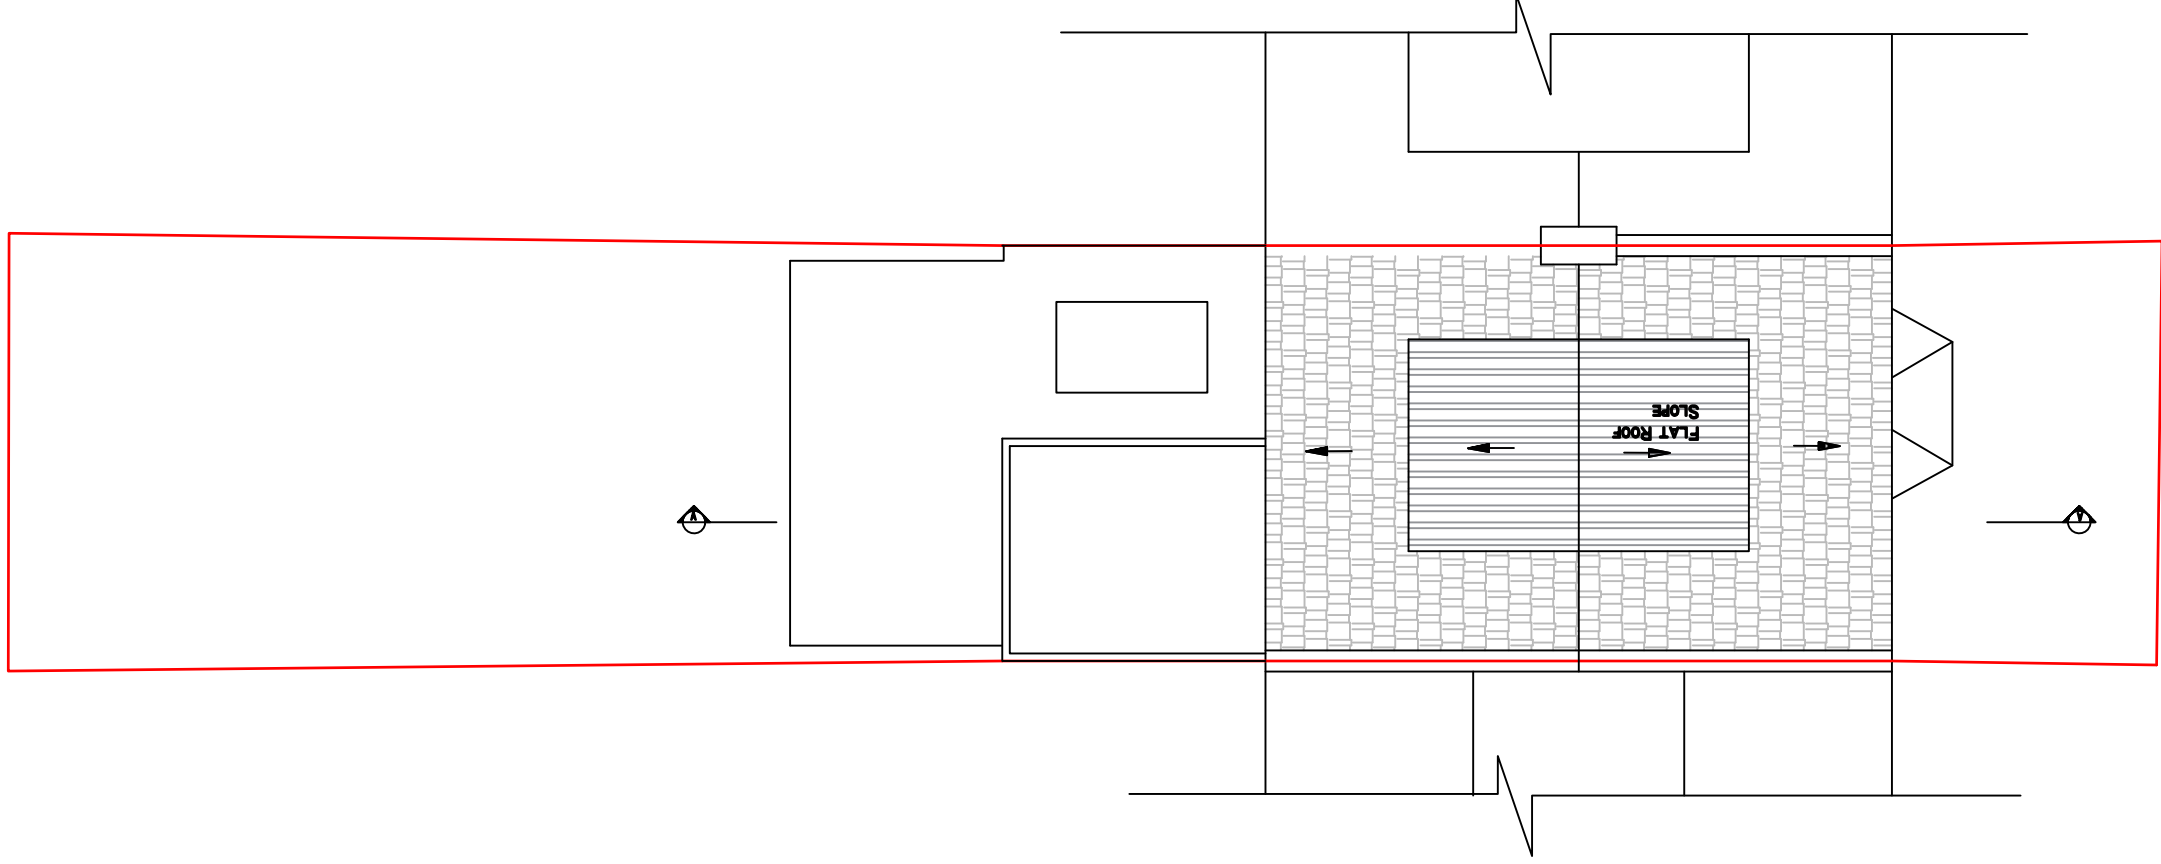

10 0 10 20 50 100mm NATURAL SCALE

PROPOSED FRONT ELEVATION

03

1:100




PROPOSED REAR ELEVATION

03


1:100




PROPOSED WINDOW ELEVATION

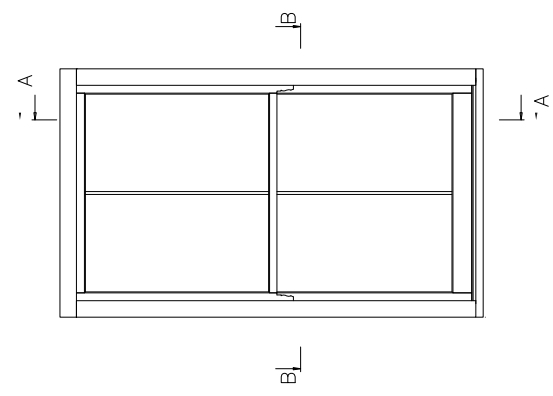


AXONOMETRIC VIEW

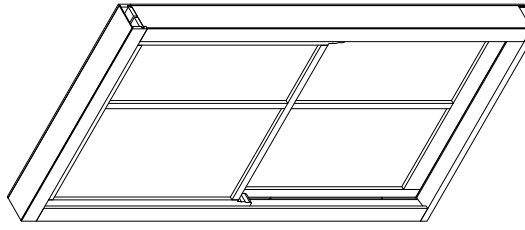

PROPOSED SECTION A-A

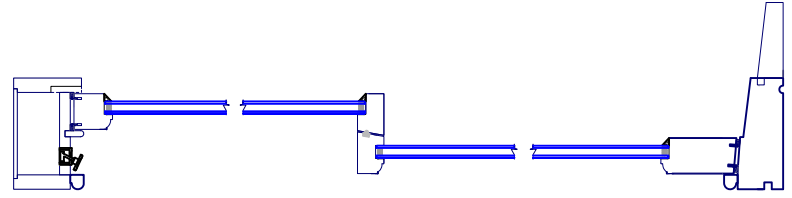

PROPOSED SECTION B-B

 

THE PROPOSED WORKS WILL CONSTRUCTED
WITH MATCHING MATERIALS TO THE EXISTING ROOF

Nevila TANE
Architectural technician
Phone: +44(0)7940093988
Email: nevila@nirvana.com

CLIENT:
Mr Maxym Rychkov

ADDRESS:
**38 Leverton Street,
NW5 2PG**

DRAWING TITLE:
**Proposed Plans
Elevations and Sections**

PROJECT No: 02/04/2023
DATE: 02/04/2023
SCALE: 1:100 @A1
DRAWING No: 03
CURRENT REV: 03
REV: 01

