



Existing Front Elevation  
1:25

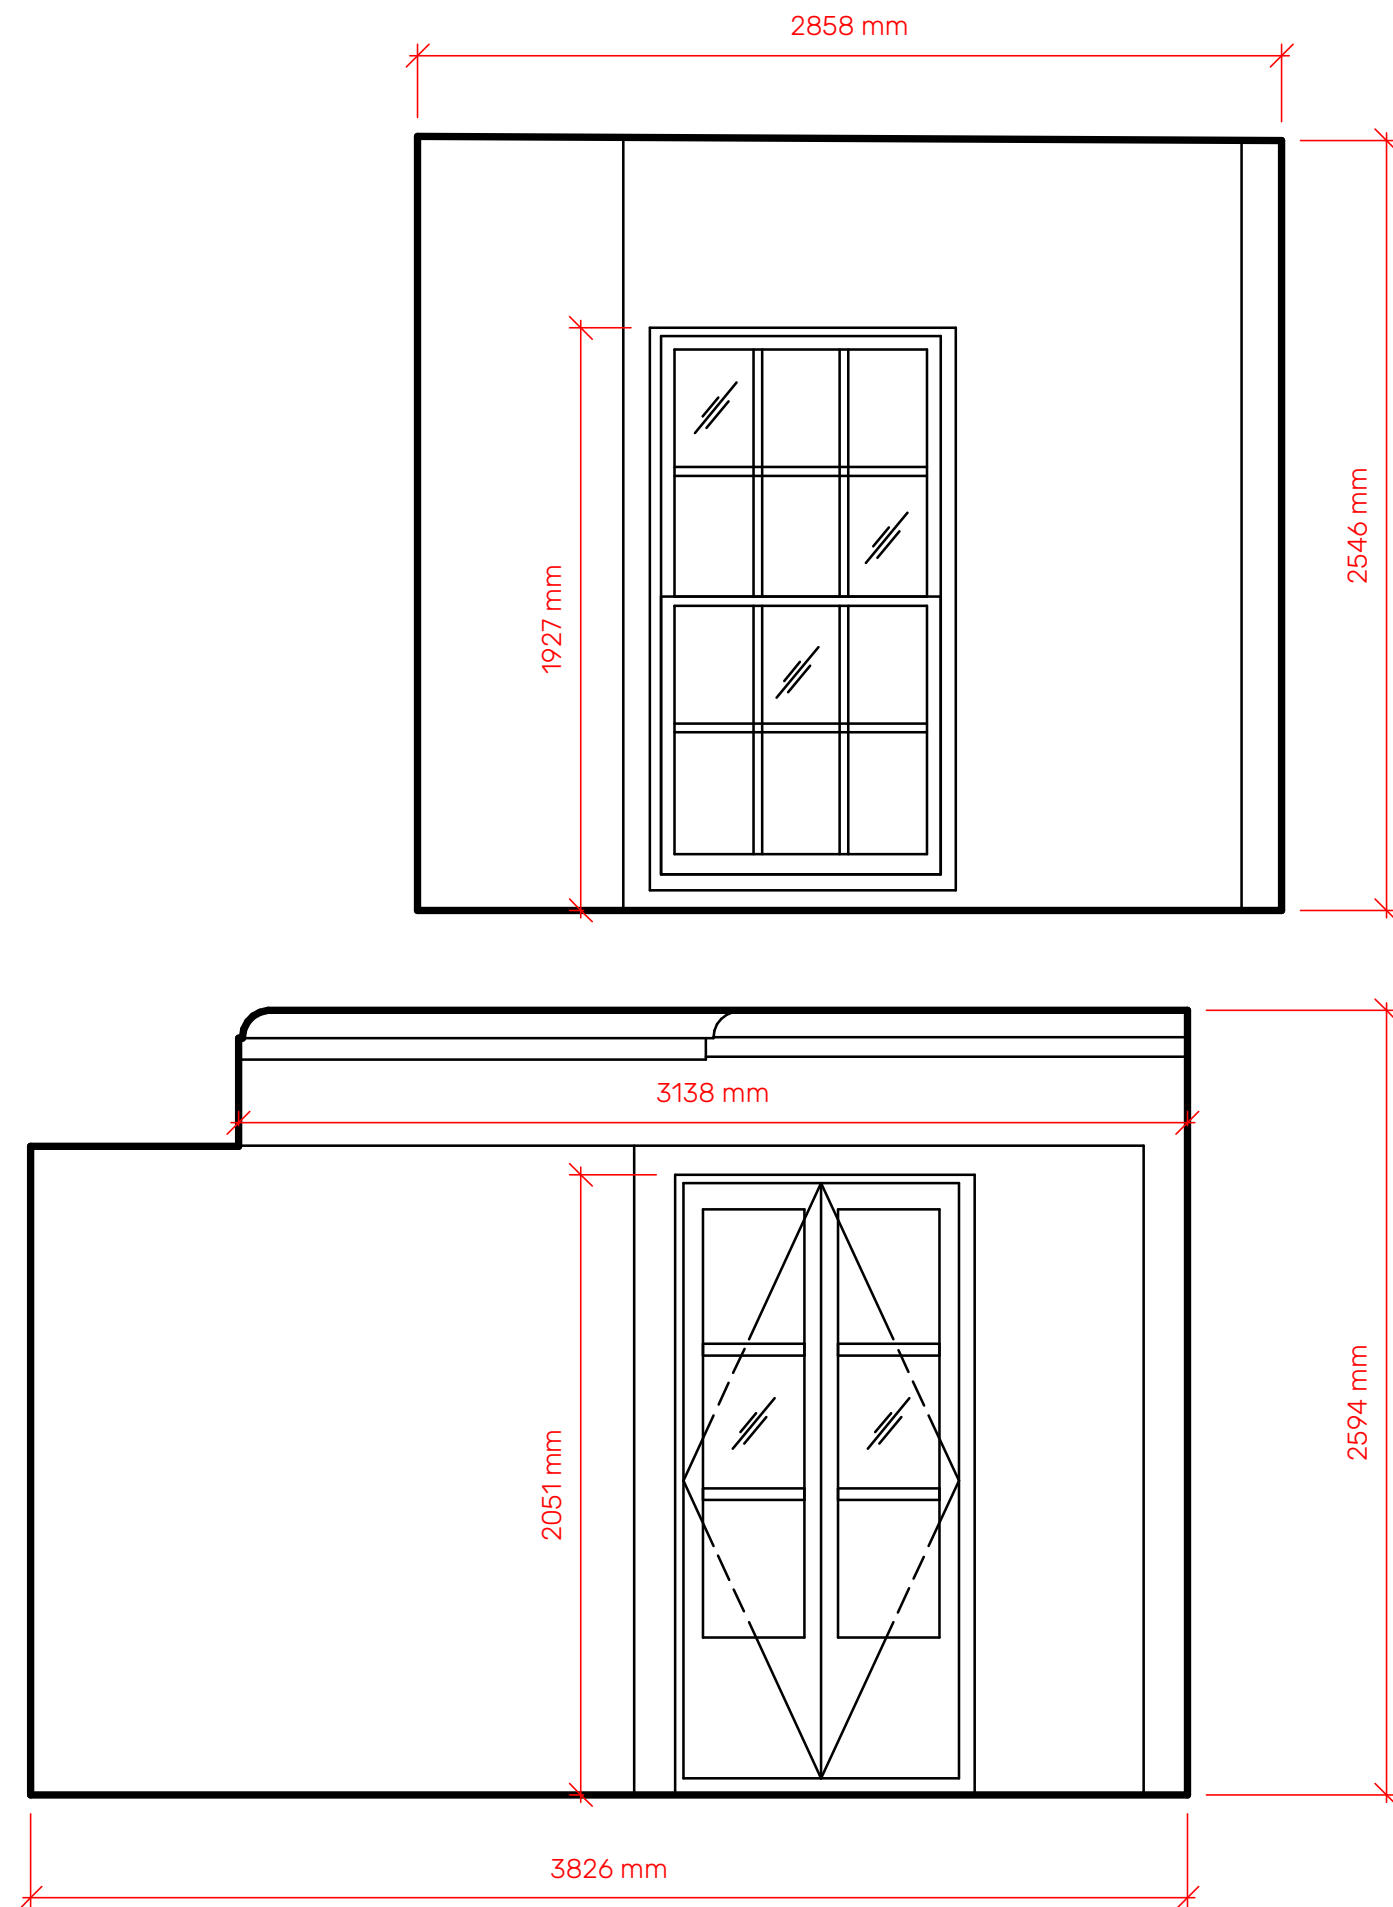

Existing Section CC  
1:25

SCALE BAR 1:25

 

Project	Sunset Hospitality - Cafe Kitsune
Description	Existing Section CC
Job No.	22410
Drawing No.	005
Revision	P1

Do not scale from this drawing. Figured dimensions to be worked to in all cases.

The contractor is responsible for checking dimensions, tolerances and references. The drawing must only be used for the purposes for which it is supplied and its contents must not be reproduced for any purpose without written permission.

Drawn	JD
Date	14/11/24
Scale @ A1	1 : 25
Status	S2

All copyrights © Apt Survey Limited  
Apt Survey Limited is a Limited Company registered in England and Wales with registration number 15715272  
info@aptsurvey.co.uk  
aptsurvey.co.uk

Rev	Description	Drawn	Date Issued
P1	Initial Issue	JD	14/11/24

apt.