


651 Floorplan 1:50

A 651 Elevation A 1:25

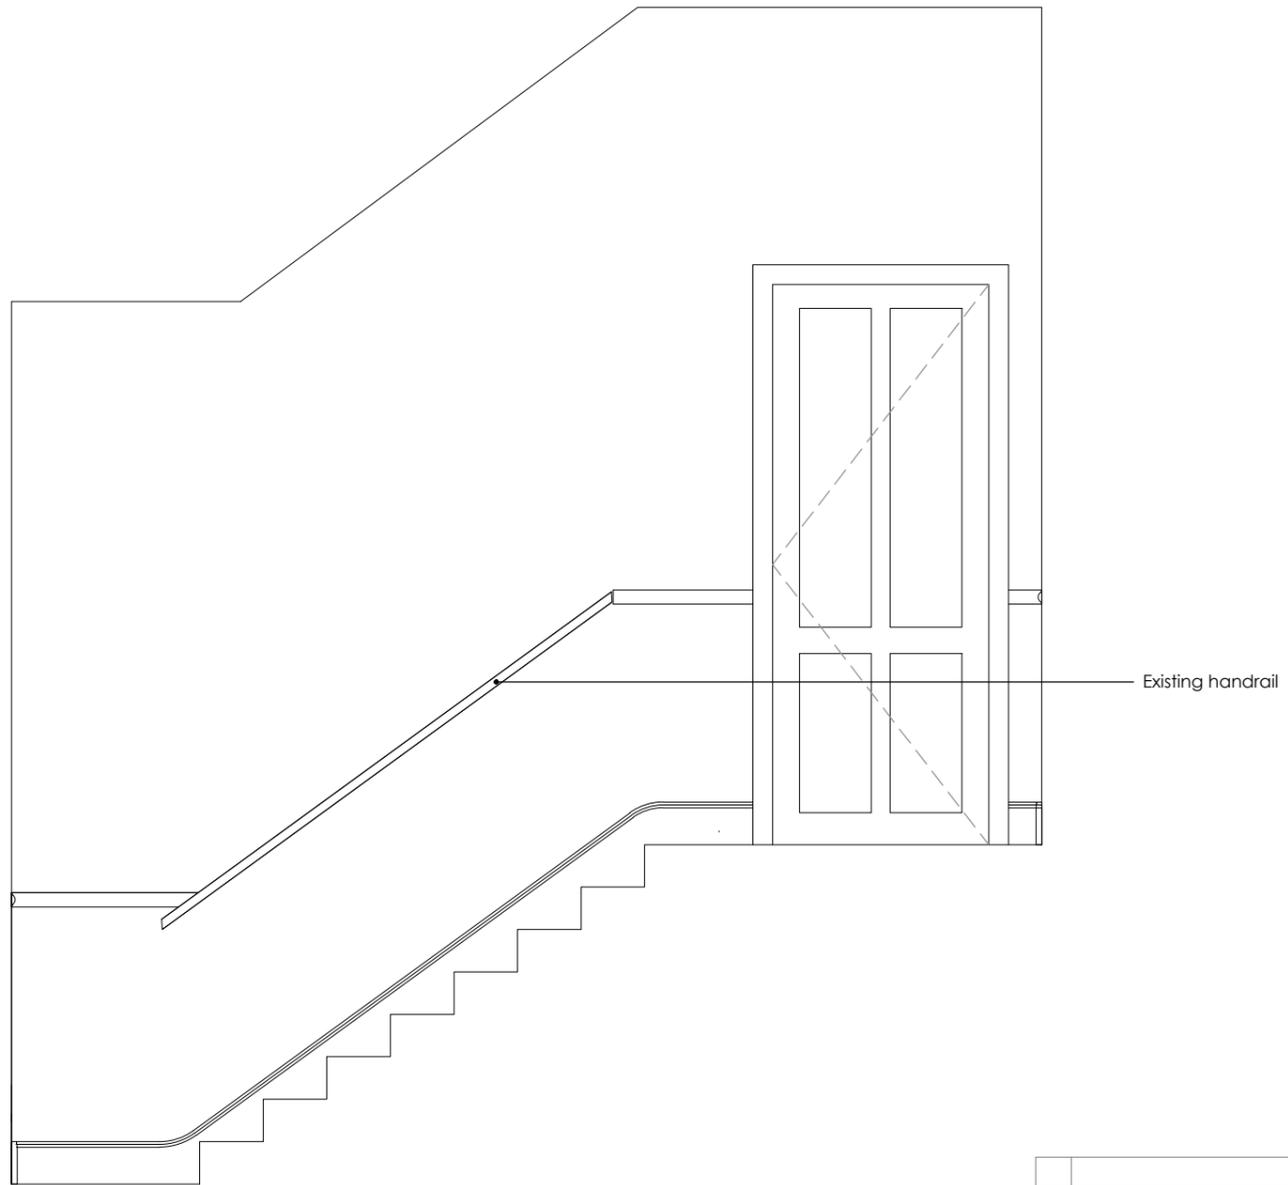

B 651 Elevation B 1:25



651 Existing Photos NTS




Rev:	Description:	Date:
------	--------------	-------

Title: First Floor Existing Entrance and Common Parts Elevations

**Kathryn Levitt Design**  
 KATHRYN LEVITT DESIGN LTD  
 Goodwin House, 5 Union court, Richmond  
 London, Surrey TW9 1AA  
 Tel 020 8948 1223  
 e: ideas@kathrynlevittdesign.com

Client: Ms Elizabeth Owens




Property Site: Charrington Street

Job No: 1690 Drawing No: 651 Revision: 0

Scale: 1:50, 1:25@A3 Date: 25.09.24 Drawn by: ERB

Status: For Discussion

Dimensions to be verified on site. Figured dimensions to be taken in preference to those scaled. This drawing is the property of Kathryn Levitt Design Ltd. Copyright is reserved by them and the drawing is issued on the condition that it is not copied, reproduced, retained or disclosed to any unauthorised person either wholly or in part without the consent in writing of Kathryn Levitt Design Ltd.  
 Registered in England and Wales No. 4986703  
 Registered Office 1 Park Road, Hampton Wick, Kingston Upon Thames, Surrey KT1 4AS

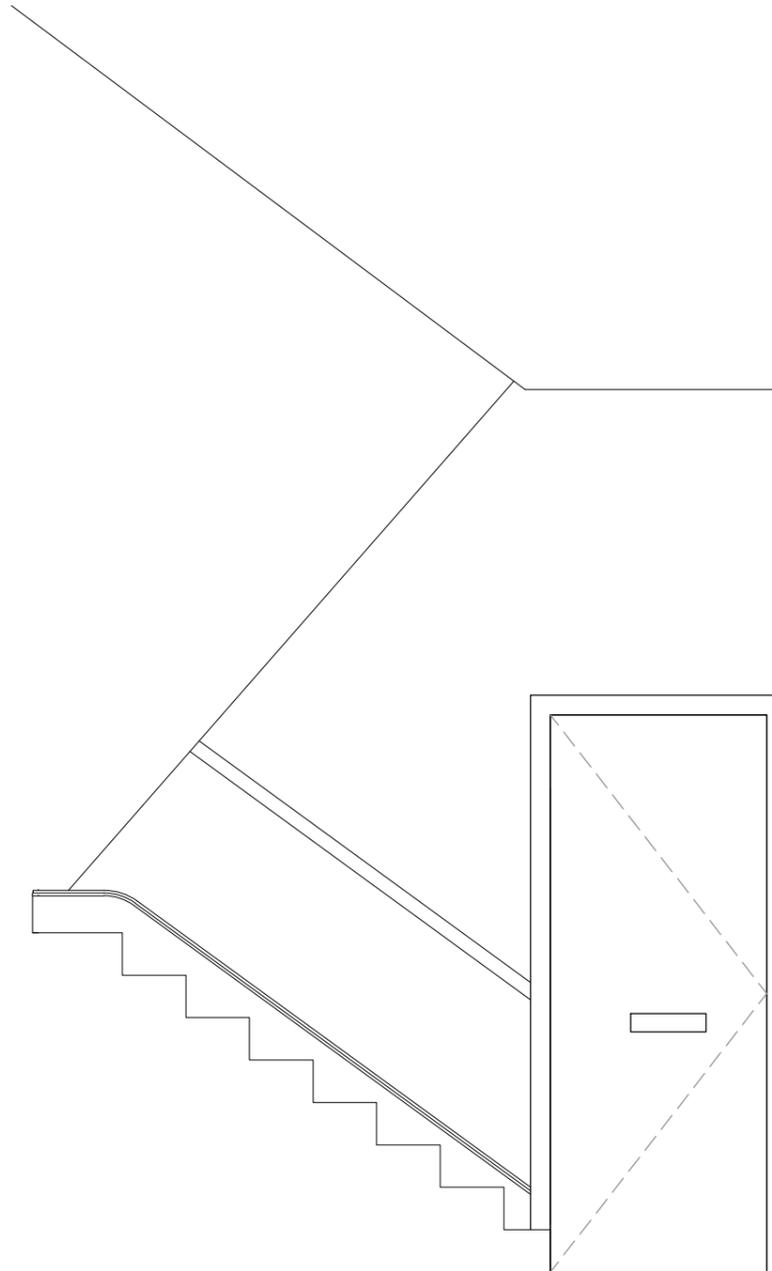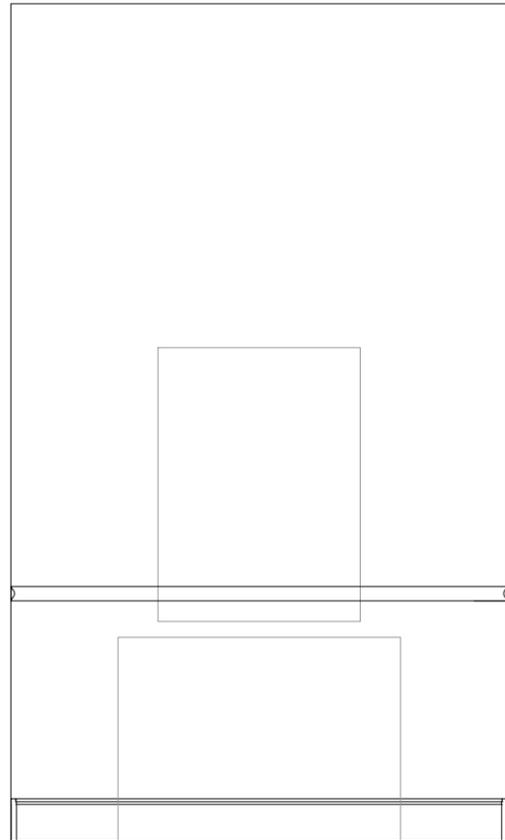
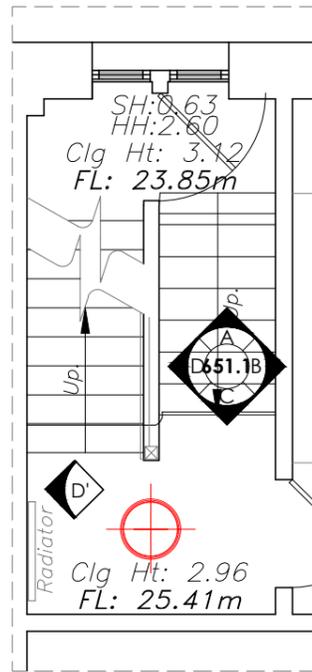


651.1 Floorplan 1:50

651.1 Elevation C 1:25

651.1 Elevation D 1:25

651.1 Existing Photos NTS

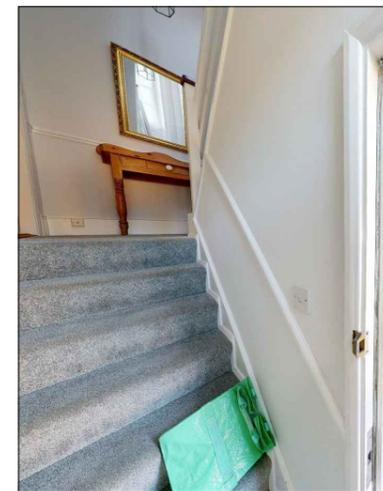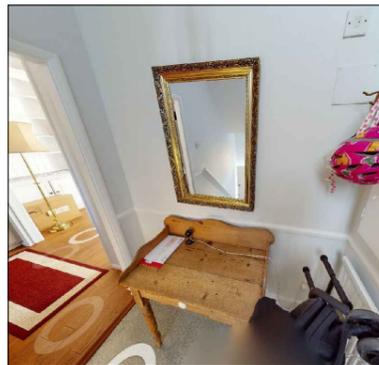


Rev:	Description:	Date:
------	--------------	-------

Title: First Floor  
Existing Entrance and Common Parts Elevations

**Kathryn Levitt Design**  
KATHRYN LEVITT DESIGN LTD  
Goodwin House, 5 Union court, Richmond  
London, Surrey TW9 1AA  
Tel 020 8948 1223  
e: ideas@kathrynlevittdesign.com

Client: Ms Elizabeth Owens

Property Site: Charrington Street

Job No: 1690 Drawing No: 651.1 Revision: 0

Scale: 1:50, 1:25@A3 Date: 25.09.24 Drawn by: ERB



Status: For Discussion

Dimensions to be verified on site. Figured dimensions to be taken in preference to those scaled. This drawing is the property of Kathryn Levitt Design Ltd. Copyright is reserved by them and the drawing is issued on the condition that it is not copied, reproduced, retained or disclosed to any unauthorised person either wholly or in part without the consent in writing of Kathryn Levitt Design Ltd.  
Registered in England and Wales No. 4986703  
Registered Office 1 Park Road, Hampton Wick, Kingston Upon Thames, Surrey KT1 4AS

Scale Bar 1:50



Scale Bar 1:25

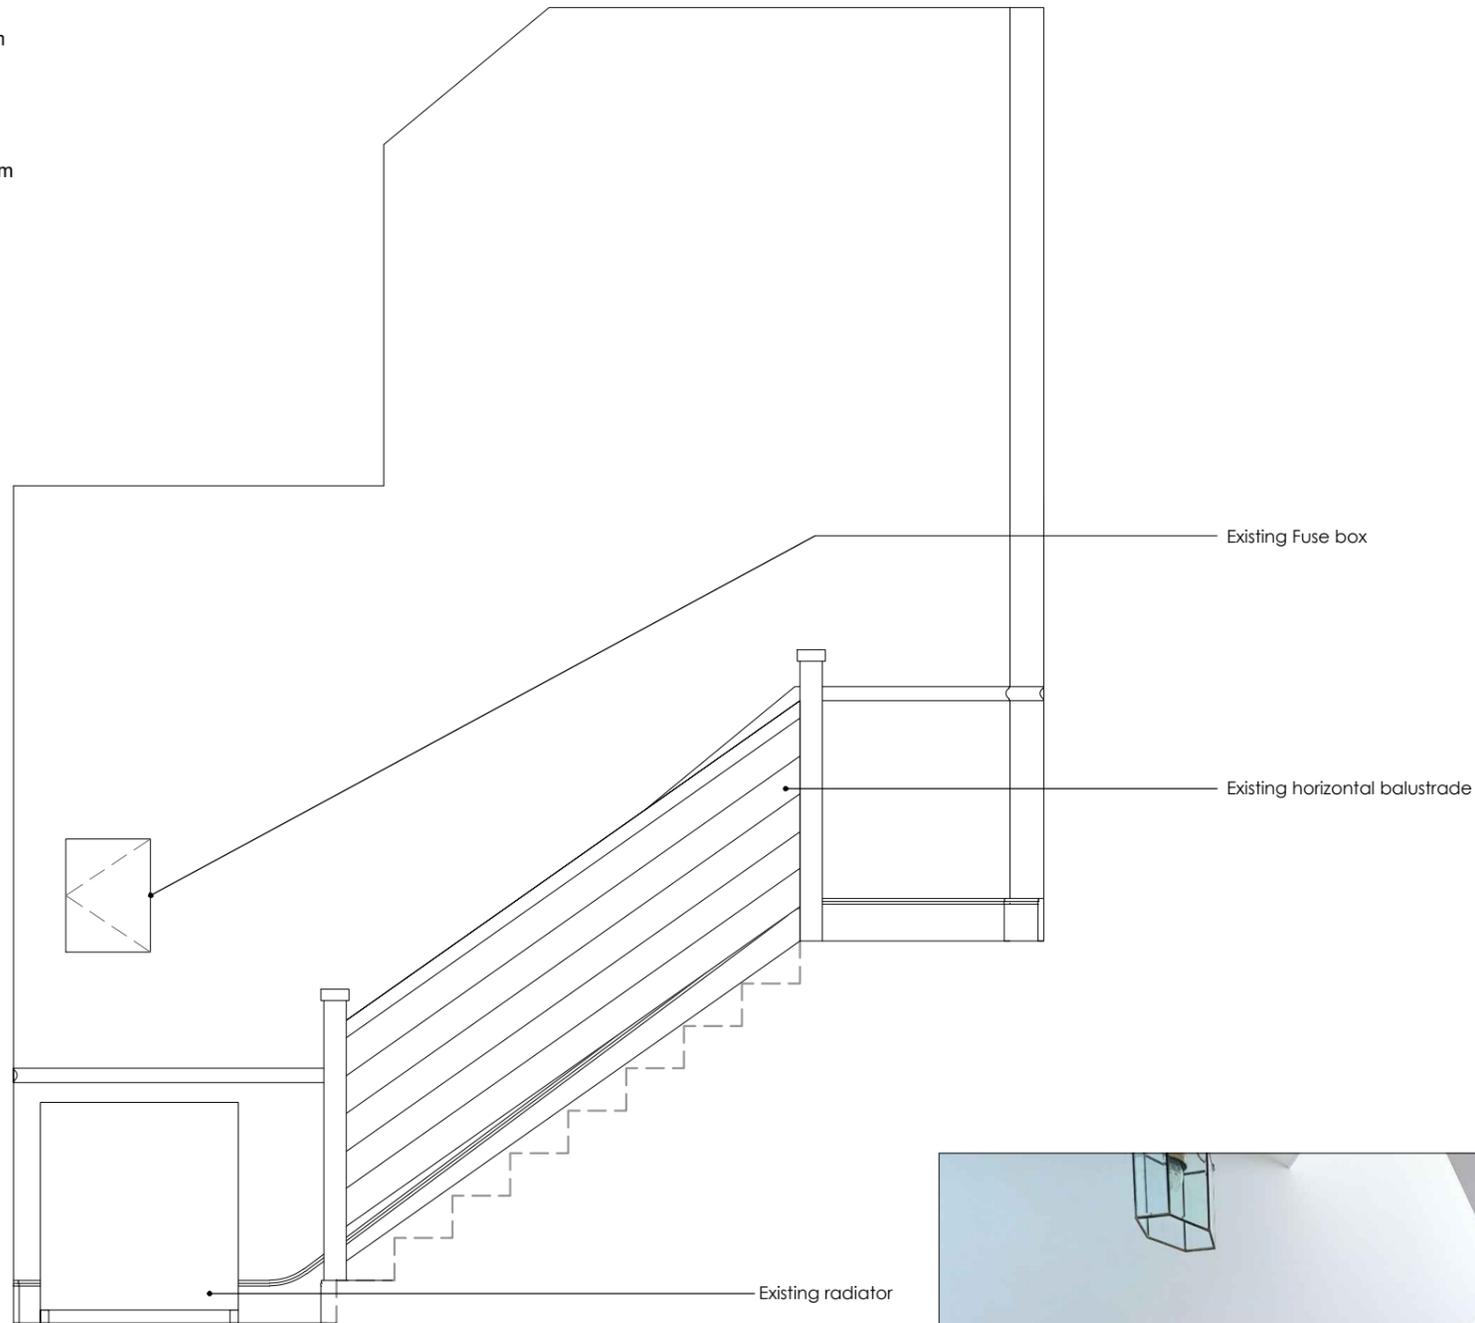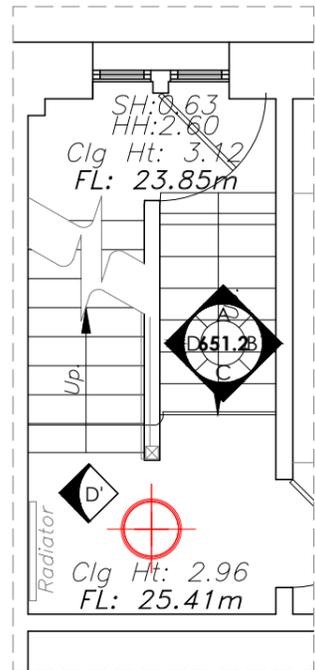

651.2 Floorplan 1:50

D' 651.2 Elevation D' 1:25

651.2 Existing photo NTS




Rev:	Description:	Date:

Title: First Floor  
Existing Entrance and Common Parts Elevations

**Kathryn Levitt Design**  
KATHRYN LEVITT DESIGN LTD  
Goodwin House, 5 Union court, Richmond  
London, Surrey TW9 1AA  
Tel 020 8948 1223  
e: ideas@kathrynlevittdesign.com

Client: Ms Elizabeth Owens


Property Site: Charrington Street

Job No: 1690 Drawing No: 651.2 Revision: 0

Scale: 1:50, 1:25@A3 Date: 25.09.24 Drawn by: ERB


Status: For Discussion

Dimensions to be verified on site. Figured dimensions to be taken in preference to those scaled  
This drawing is the property of Kathryn Levitt Design Ltd. Copyright is reserved by  
them and the drawing is issued on the condition that it is not copied, reproduced, retained or  
disclosed to any unauthorised person either wholly or in part without the consent in writing of  
Kathryn Levitt Design Ltd.  
Registered in England and Wales No. 4986703  
Registered Office 1 Park Road, Hampton Wick, Kingston Upon Thames, Surrey KT1 4AS

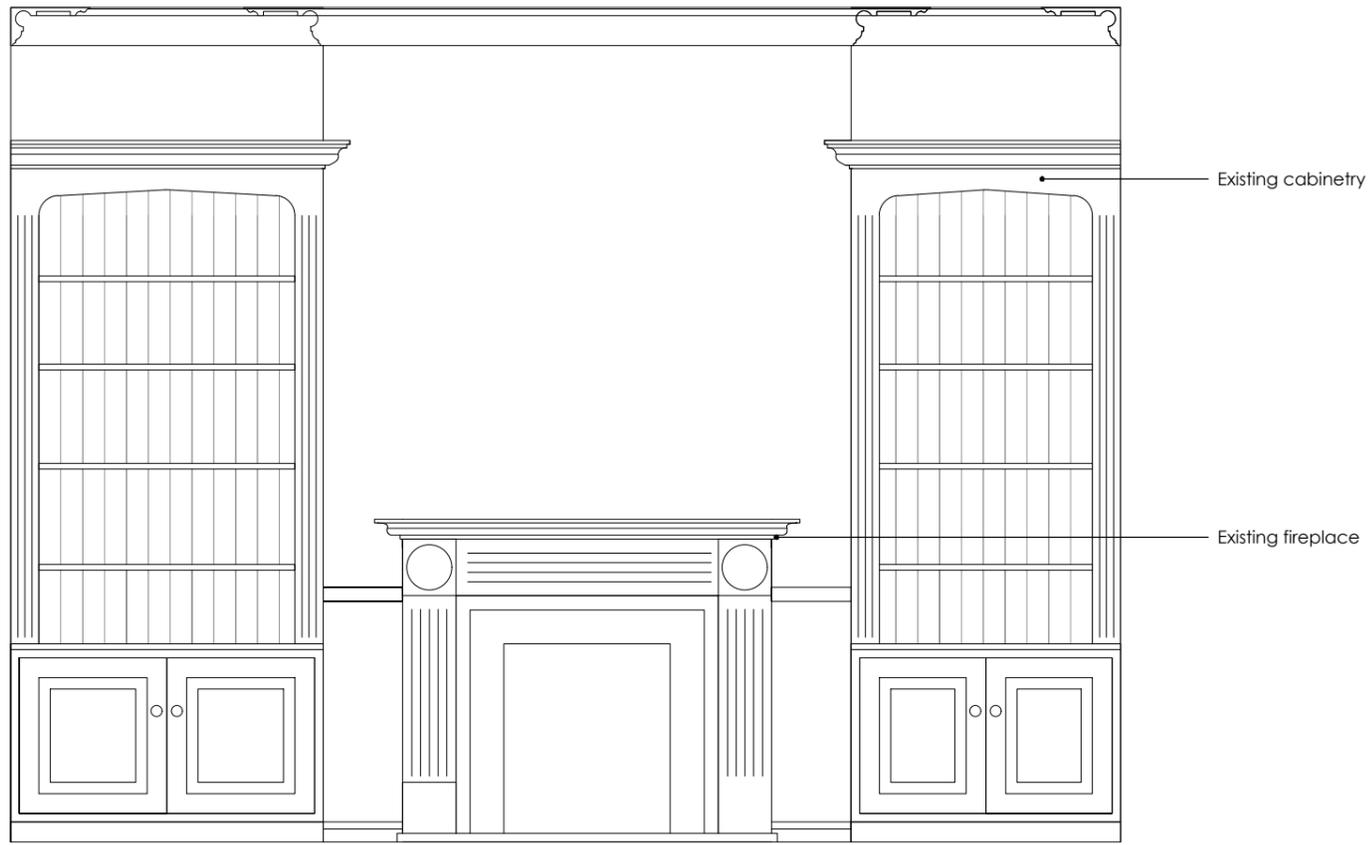


B  
652 Elevation B 1 : 25

652 Existing photo NTS

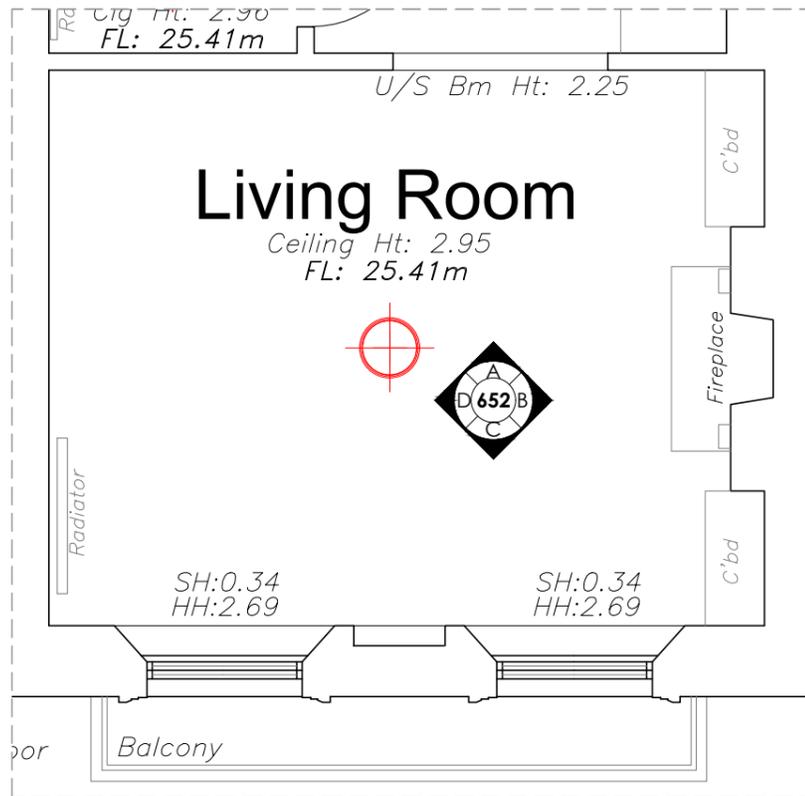

652 Floorplan 1 : 50

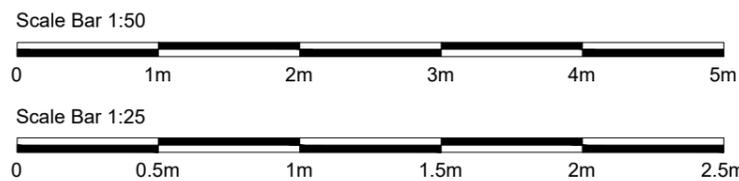


Rev: Description: Date:

Title: Living Room Existing Elevations

**Kathryn Levitt Design**  
 KATHRYN LEVITT DESIGN LTD  
 Goodwin House, 5 Union court, Richmond  
 London, Surrey TW9 1AA  
 Tel 020 8948 1223  
 e: ideas@kathrynlevittdesign.com

Client: Ms Elizabeth Owens

Property Site: Charrington Street

Job No: 1690 Drawing No: 652 Revision: 0

Scale: 1:50, 1:25 @A3 Date: 25.09.24 Drawn by: ERB


Status: For Discussion

Dimensions to be verified on site. Figured dimensions to be taken in preference to those scaled. This drawing is the property of Kathryn Levitt Design Ltd. Copyright is reserved by them and the drawing is issued on the condition that it is not copied, reproduced, retained or disclosed to any unauthorised person either wholly or in part without the consent in writing of Kathryn Levitt Design Ltd.  
 Registered in England and Wales No. 4986703  
 Registered Office 1 Park Road, Hampton Wick, Kingston Upon Thames, Surrey KT1 4AS



Existing radiator

D 652.1 Elevation D 1:25

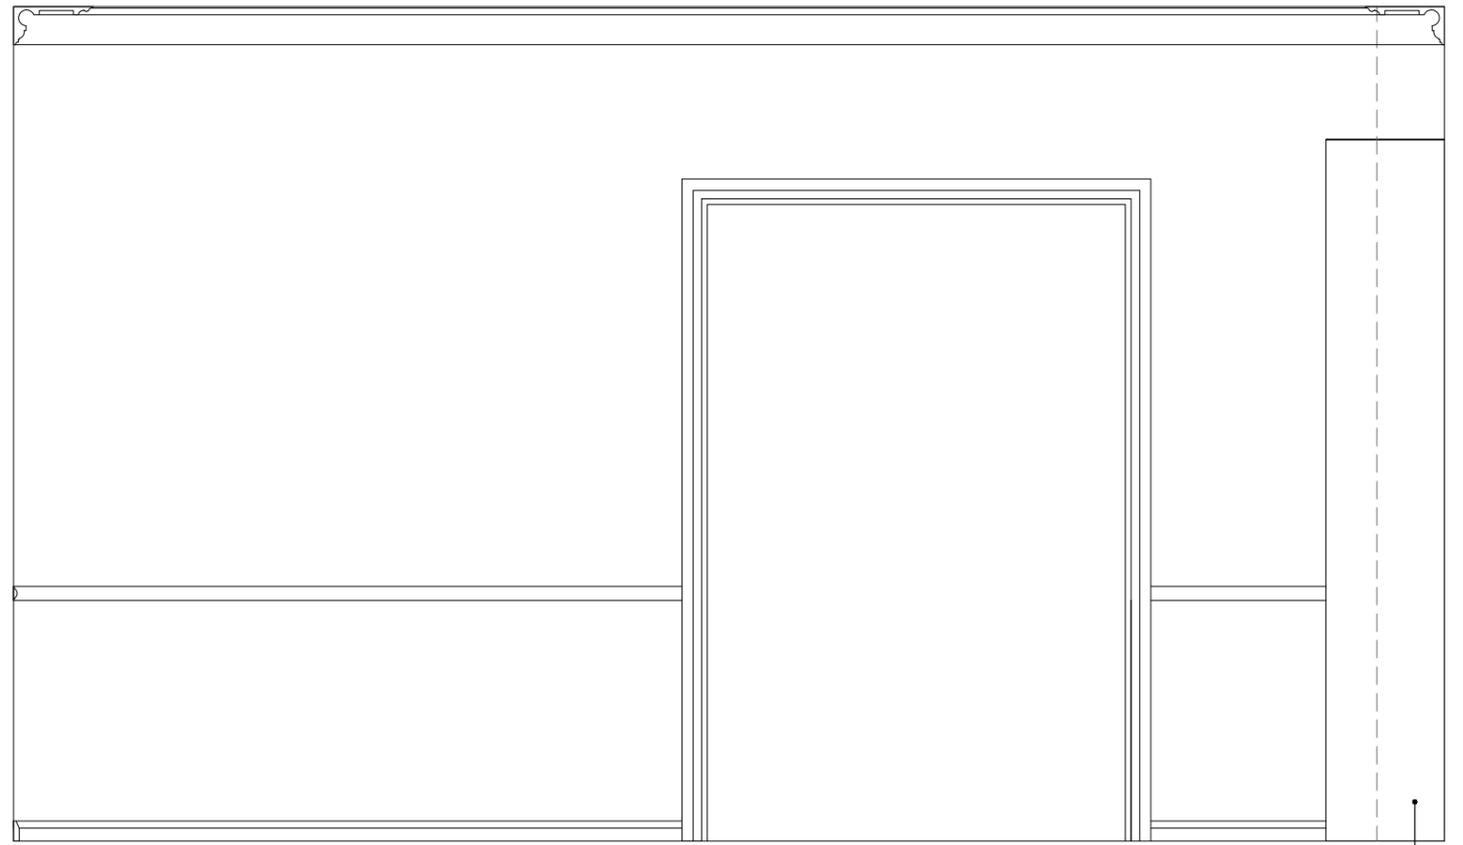

Existing cabinetry

A 652.1 Elevation A 1:25



652.1 Floorplan 1:50

Scale Bar 1:50



Scale Bar 1:25



652.1 Existing photos NTS


Rev:	Description:	Date:
------	--------------	-------

Title: Living Room Existing Elevations

**Kathryn Levitt Design**  
 KATHRYN LEVITT DESIGN LTD  
 Goodwin House, 5 Union court, Richmond  
 London, Surrey TW9 1AA  
 Tel 020 8948 1223  
 e: ideas@kathrynlevittdesign.com

Client: Ms Elizabeth Owens

Property Site: Charrington Street



Job No: 1690 Drawing No: 652.1 Revision: 0

Scale: 1:50, 1:25 @A3 Date: 25.09.24 Drawn by: ERB

Status: For Discussion



Dimensions to be verified on site. Figured dimensions to be taken in preference to those scaled. This drawing is the property of Kathryn Levitt Design Ltd. Copyright is reserved by them and the drawing is issued on the condition that it is not copied, reproduced, retained or disclosed to any unauthorised person either wholly or in part without the consent in writing of Kathryn Levitt Design Ltd.  
 Registered in England and Wales No. 4986703  
 Registered Office 1 Park Road, Hampton Wick, Kingston Upon Thames, Surrey KT1 4AS



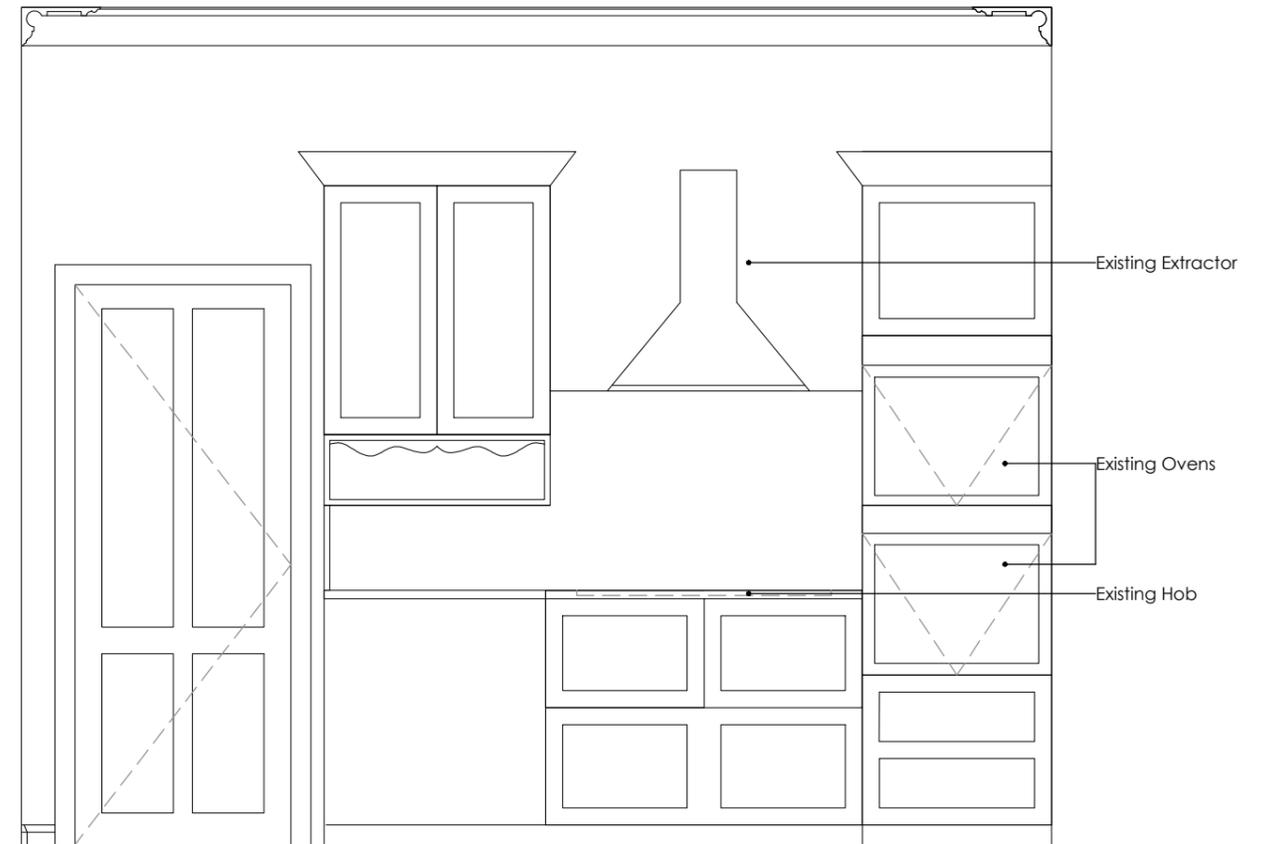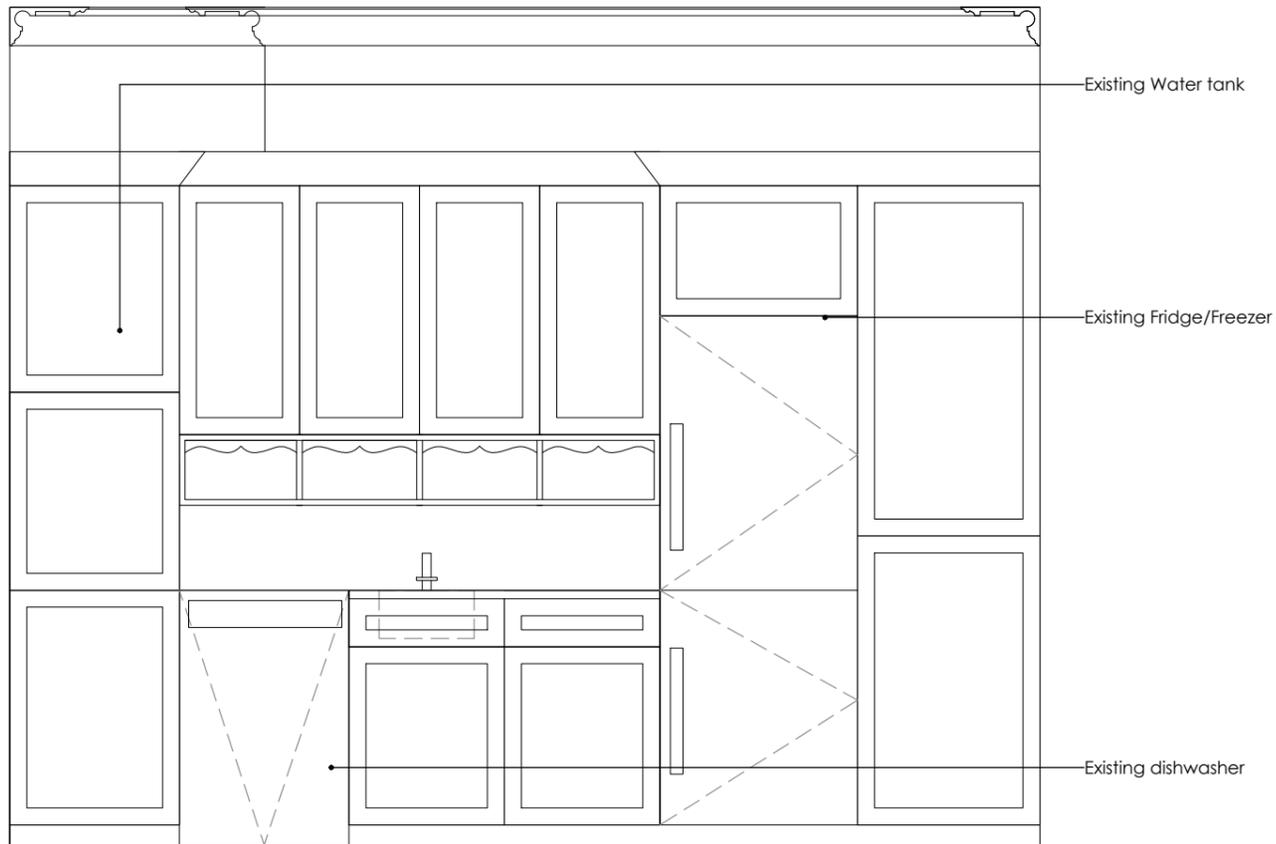


B  
653 Elevation B 1:25

D  
653 Elevation D 1:25

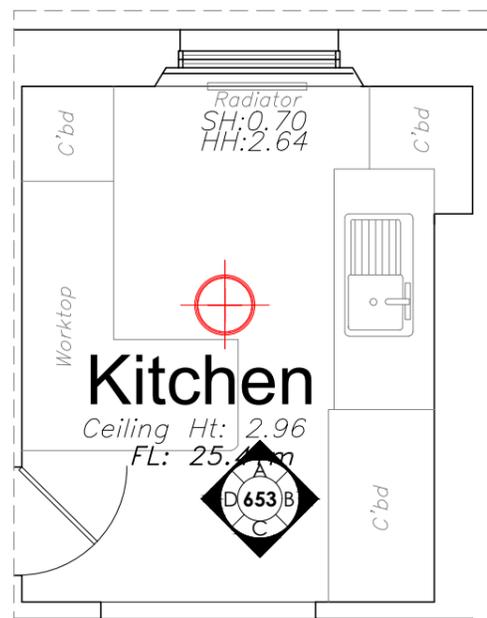 

653 Floorplan 1:50

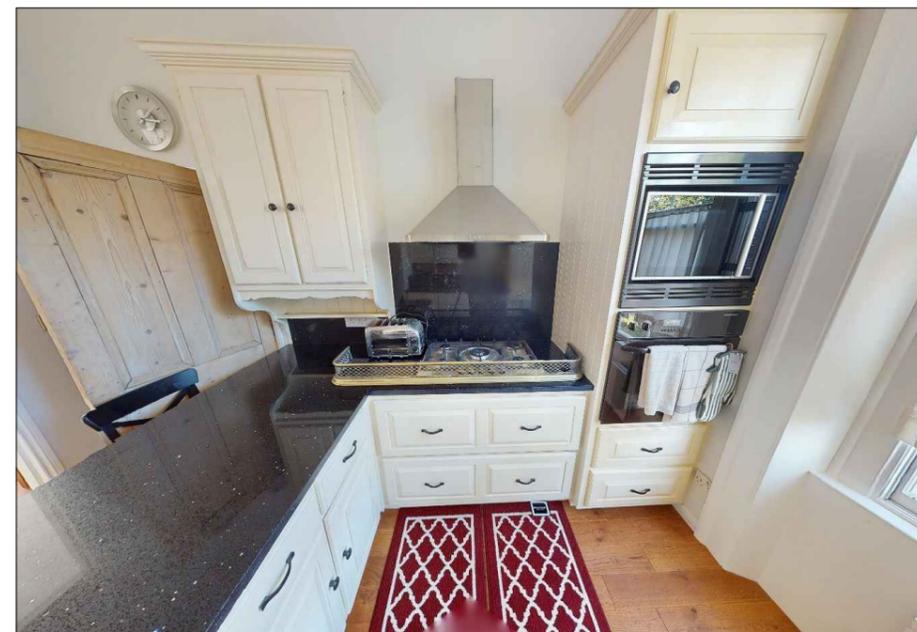


653 Existing Photos NTS

Rev:	Description:	Date:
Title: Kitchen Existing Elevations		
<b>Kathryn Levitt Design</b>		KATHRYN LEVITT DESIGN LTD Goodwin House, 5 Union court, Richmond London, Surrey TW9 1AA Tel 020 8948 1223 e: ideas@kathrynlevittdesign.com
Client: Ms Elizabeth Owens		
Property Site: Charrington Street		
Job No: 1690	Drawing No: 653	Revision: 0
Scale: 1:50, 1:25 @A3	Date: 25.09.24	Drawn by: ERB
Status: For Discussion		
<small>Dimensions to be verified on site. Figured dimensions to be taken in preference to those scaled. This drawing is the property of Kathryn Levitt Design Ltd. Copyright is reserved by them and the drawing is issued on the condition that it is not copied, reproduced, retained or disclosed to any unauthorised person either wholly or in part without the consent in writing of Kathryn Levitt Design Ltd.            Registered in England and Wales No. 4986703            Registered Office 1 Park Road, Hampton Wick, Kingston Upon Thames, Surrey KT1 4AS</small>		

Scale Bar 1:50




Scale Bar 1:25

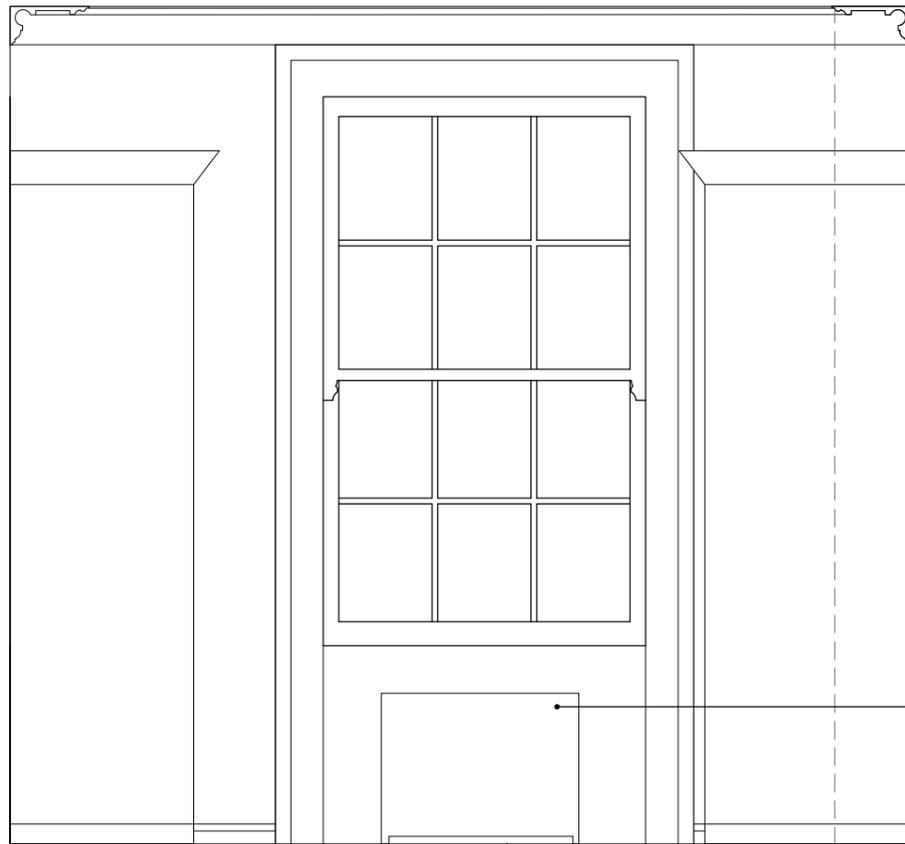

Existing radiator

A Elevation A  
653.1

1 : 25

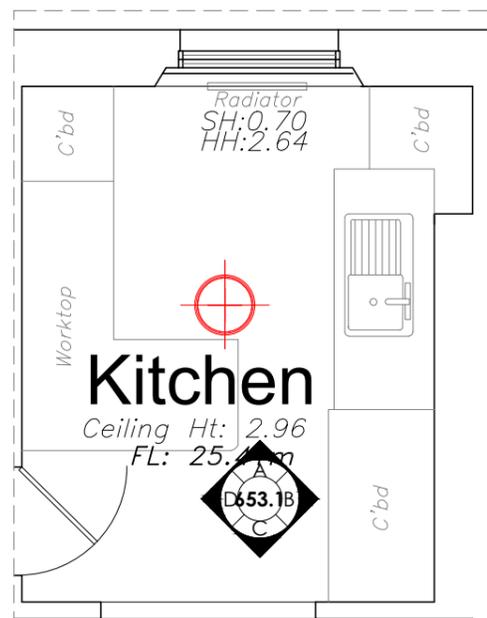

Floorplan  
653.1

1 : 50



Existing Photo  
653.1

NTS


Rev:	Description:	Date:
------	--------------	-------

Title: Kitchen Existing Elevations

**Kathryn Levitt Design**  
 KATHRYN LEVITT DESIGN LTD  
 Goodwin House, 5 Union court, Richmond  
 London, Surrey TW9 1AA  
 Tel 020 8948 1223  
 e: ideas@kathrynlevittdesign.com

Client: Ms Elizabeth Owens

Property Site: Charrington Street

Job No: 1690      Drawing No: 653.1      Revision: 0


Scale: 1:50,1:25 @A3      Date: 25.09.24      Drawn by: ERB

Status: For Discussion


Dimensions to be verified on site. Figured dimensions to be taken in preference to those scaled  
 This drawing is the property of Kathryn Levitt Design Ltd. Copyright is reserved by  
 them and the drawing is issued on the condition that it is not copied, reproduced, retained or  
 disclosed to any unauthorised person either wholly or in part without the consent in writing of  
 Kathryn Levitt Design Ltd.  
 Registered in England and Wales      No. 4986703  
 Registered Office 1 Park Road, Hampton Wick, Kingston Upon Thames, Surrey KT1 4AS






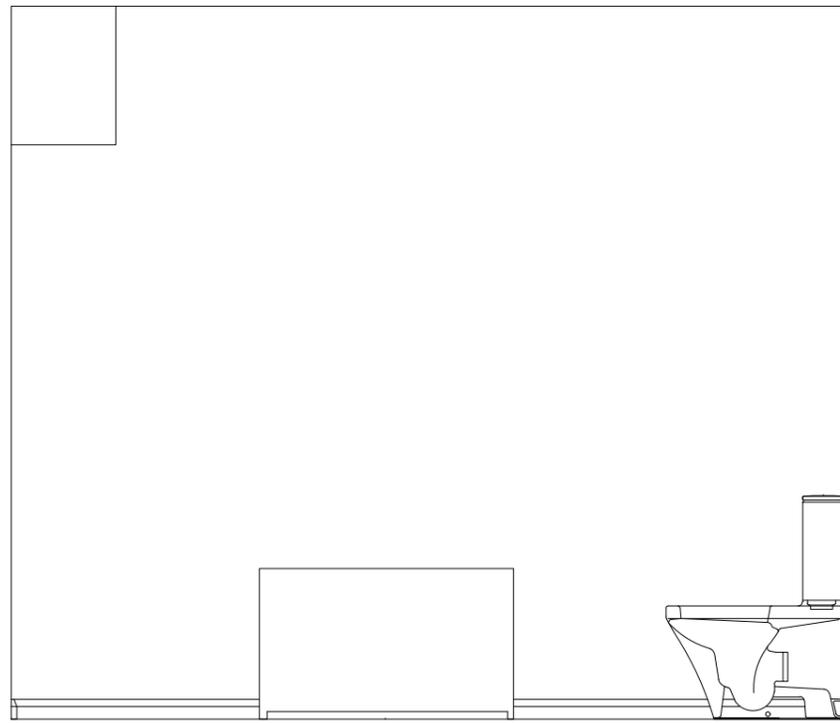


A  
655 Elevation A 1:25

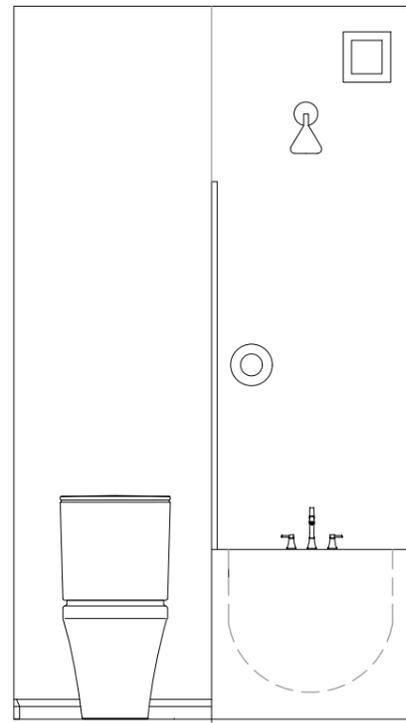


B  
655 Elevation B 1:25

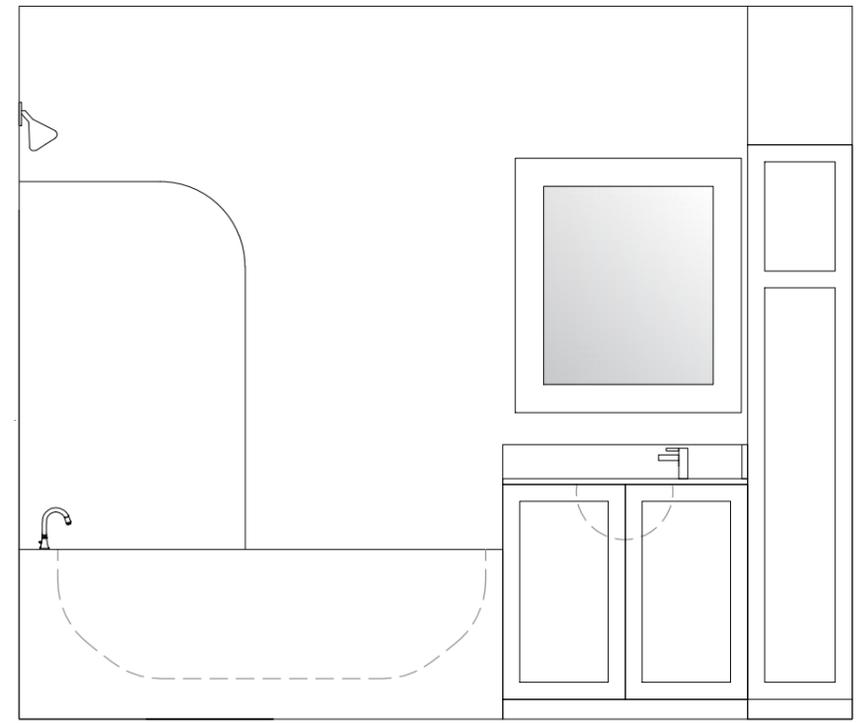


C  
655 Elevation C 1:25

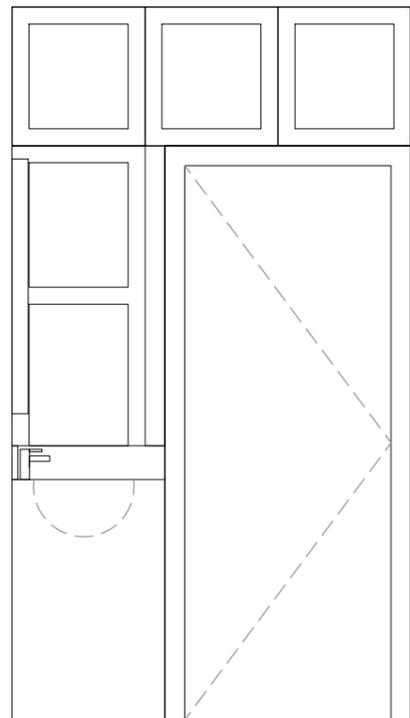

D  
655 Elevation D 1:25

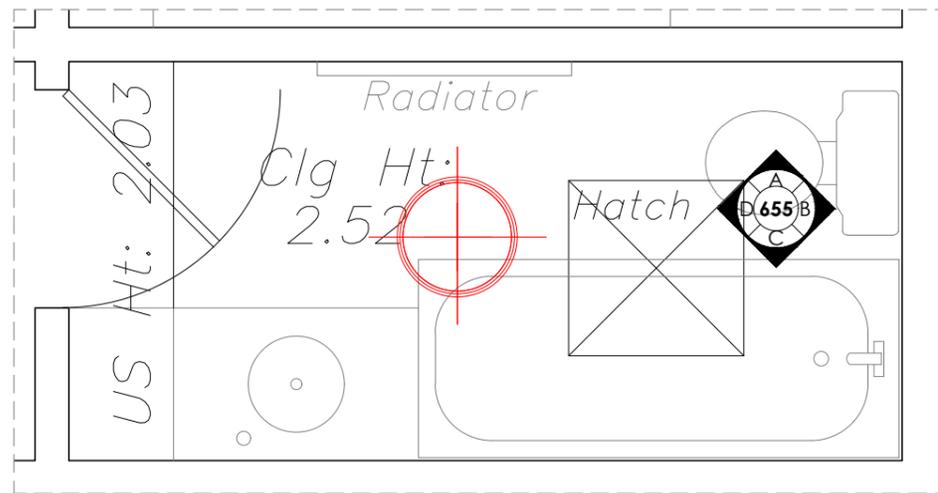

655 Floorplan 1:25

 

655 Existing Photo NTS

Rev:	Description:	Date:

Title: Bathroom Existing Elevations

**Kathryn Levitt Design**  
 KATHRYN LEVITT DESIGN LTD  
 Goodwin House, 5 Union court, Richmond  
 London, Surrey TW9 1AA  
 Tel 020 8948 1223  
 e: ideas@kathrynlevittdesign.com

Client: Ms Elizabeth Owens

Property Site: Charrington Street

Job No: 1690 Drawing No: 655 Revision: 0


Scale: 1:25@A3 Date: 25.09.24 Drawn by: ERB

Status: For Discussion


Dimensions to be verified on site. Figured dimensions to be taken in preference to those scaled  
 This drawing is the property of Kathryn Levitt Design Ltd. Copyright is reserved by  
 them and the drawing is issued on the condition that it is not copied, reproduced, retained or  
 disclosed to any unauthorised person either wholly or in part without the consent in writing of  
 Kathryn Levitt Design Ltd.  
 Registered in England and Wales No. 4986703  
 Registered Office 1 Park Road, Hampton Wick, Kingston Upon Thames, Surrey KT1 4AS






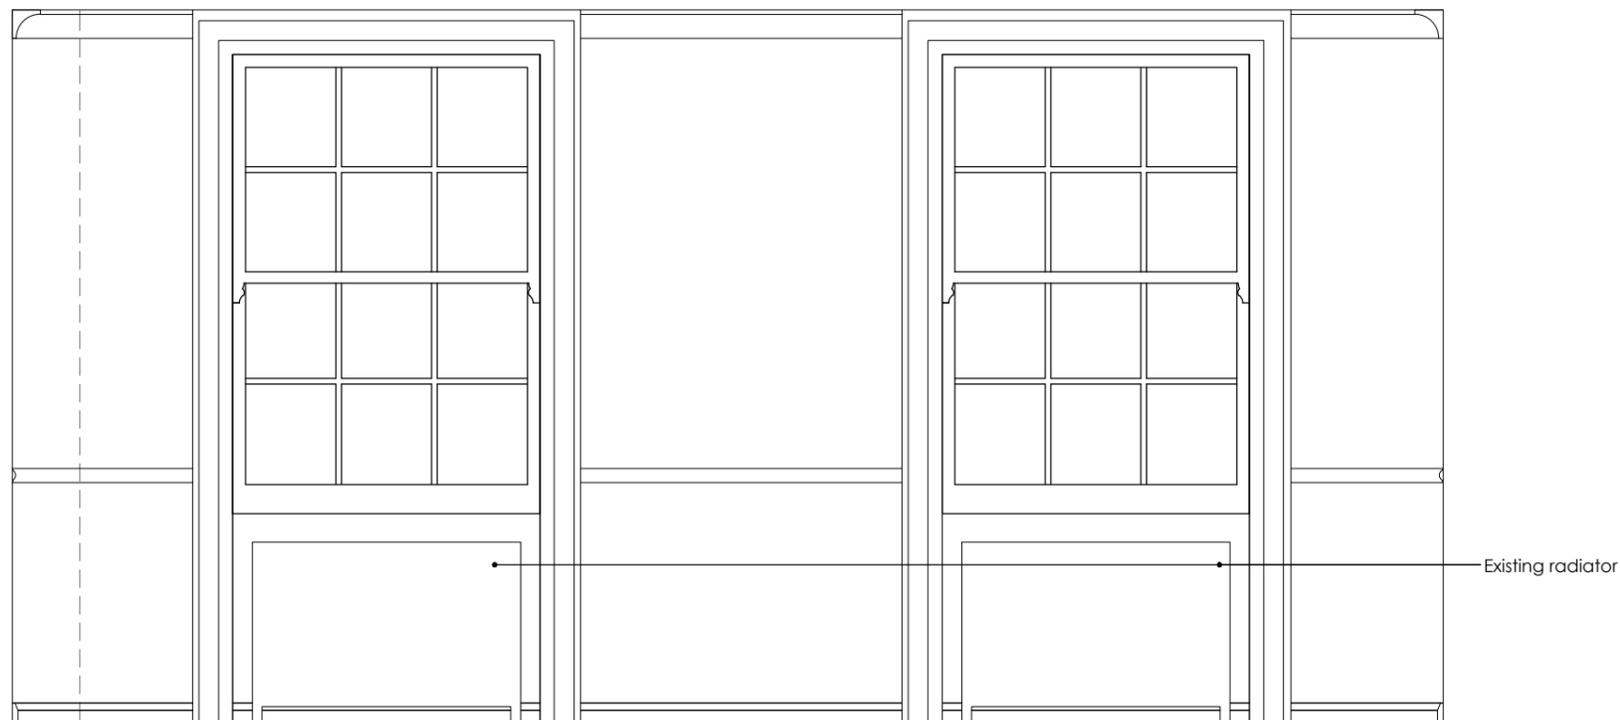

C Elevation C  
657.1 1:25

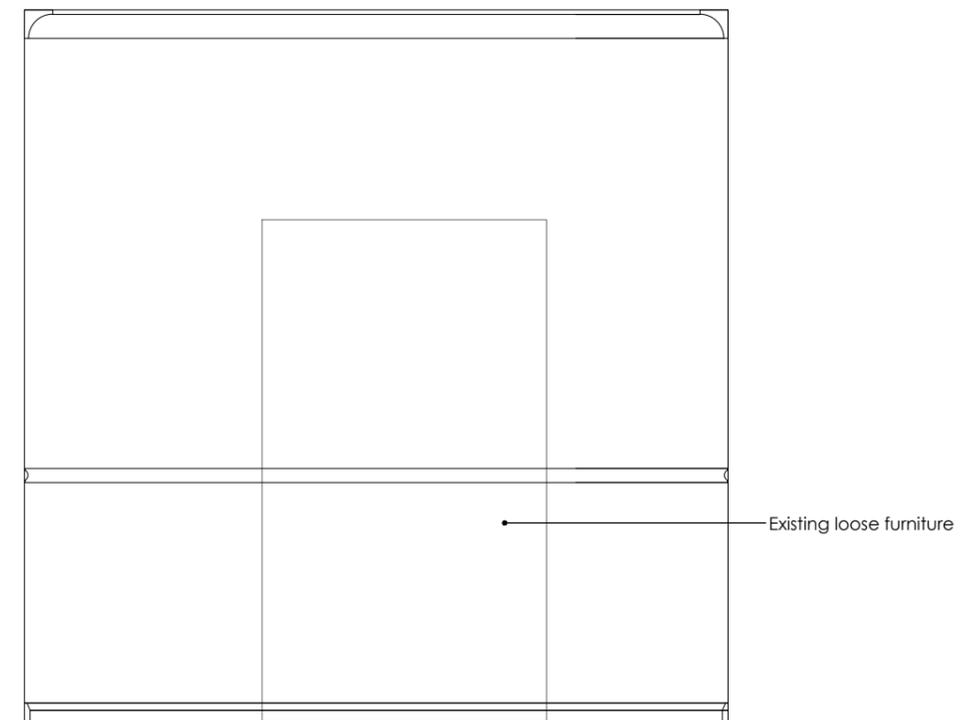

D Elevation D  
657.1 1:25

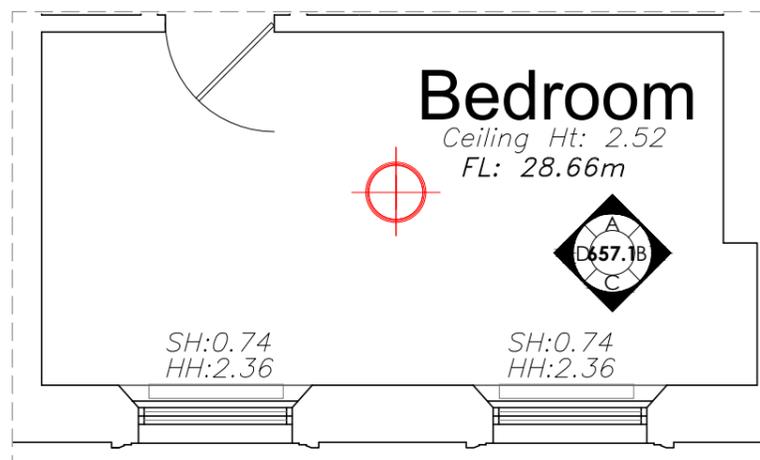

657.1 Floorplan 1:50



657.1 Existing Photos NTS



Scale Bar 1:50



Scale Bar 1:25




Rev:	Description:	Date:
------	--------------	-------

Title: Master Bedroom Existing Elevations

**Kathryn Levitt Design**  
 KATHRYN LEVITT DESIGN LTD  
 Goodwin House, 5 Union court, Richmond  
 London, Surrey TW9 1AA  
 Tel 020 8948 1223  
 e: ideas@kathrynlevittdesign.com

Client: Ms Elizabeth Owens



Property Site: Charrington Street

Job No: 1690 Drawing No: 657.1 Revision: 0

Scale: 1:50, 1:25@A3 Date: 25.09.24 Drawn by: ERB

Status: For Discussion

Dimensions to be verified on site. Figured dimensions to be taken in preference to those scaled  
 This drawing is the property of Kathryn Levitt Design Ltd. Copyright is reserved by  
 them and the drawing is issued on the condition that it is not copied, reproduced, retained or  
 disclosed to any unauthorised person either wholly or in part without the consent in writing of  
 Kathryn Levitt Design Ltd.  
 Registered in England and Wales No. 4986703  
 Registered Office 1 Park Road, Hampton Wick, Kingston Upon Thames, Surrey KT1 4AS

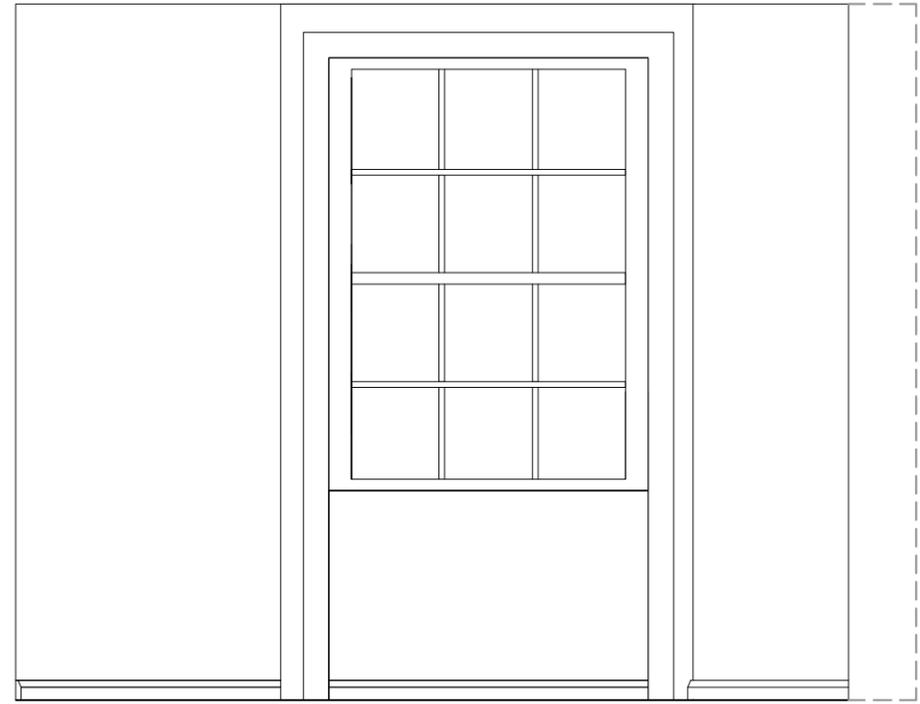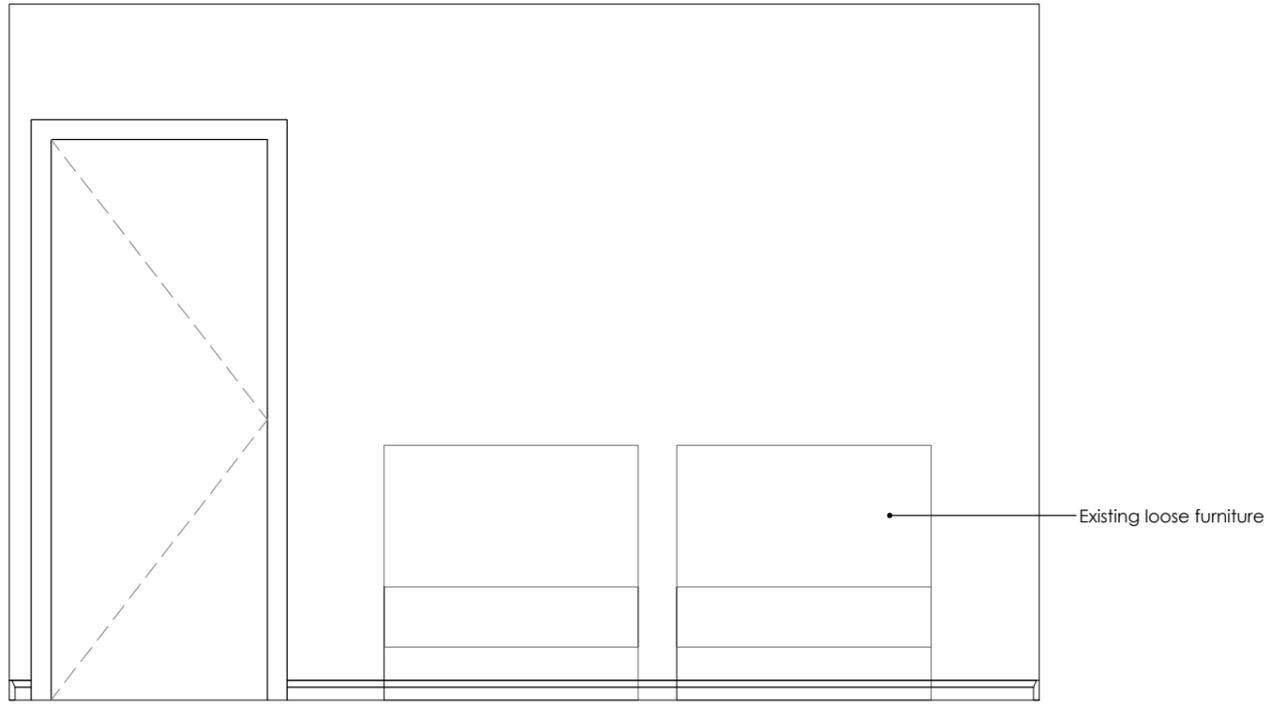

D  
658 Elevation D 1:25


A  
658 Elevation A 1:25



658 Floorplan 1:50



658 Existing Photos NTS

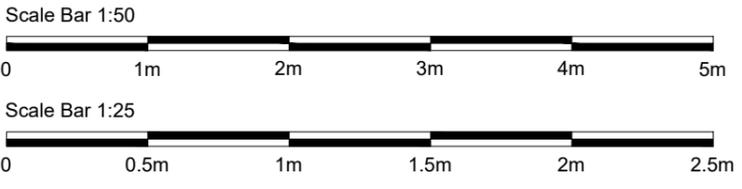


Rev: Description: Date:

Title: Kids' Bedroom Existing Elevations

**Kathryn Levitt Design**  
 KATHRYN LEVITT DESIGN LTD  
 Goodwin House, 5 Union court, Richmond  
 London, Surrey TW9 1AA  
 Tel 020 8948 1223  
 e: ideas@kathrynlevittdesign.com

Client: Ms Elizabeth Owens


Property Site: Charrington Street

Job No: 1690 Drawing No: 658 Revision: 0


Scale: 1:50, 1:25@A3 Date: 25.09.24 Drawn by: ERB

Status: For Discussion


Dimensions to be verified on site. Figured dimensions to be taken in preference to those scaled. This drawing is the property of Kathryn Levitt Design Ltd. Copyright is reserved by them and the drawing is issued on the condition that it is not copied, reproduced, retained or disclosed to any unauthorised person either wholly or in part without the consent in writing of Kathryn Levitt Design Ltd.  
 Registered in England and Wales No. 4986703  
 Registered Office 1 Park Road, Hampton Wick, Kingston Upon Thames, Surrey KT1 4AS

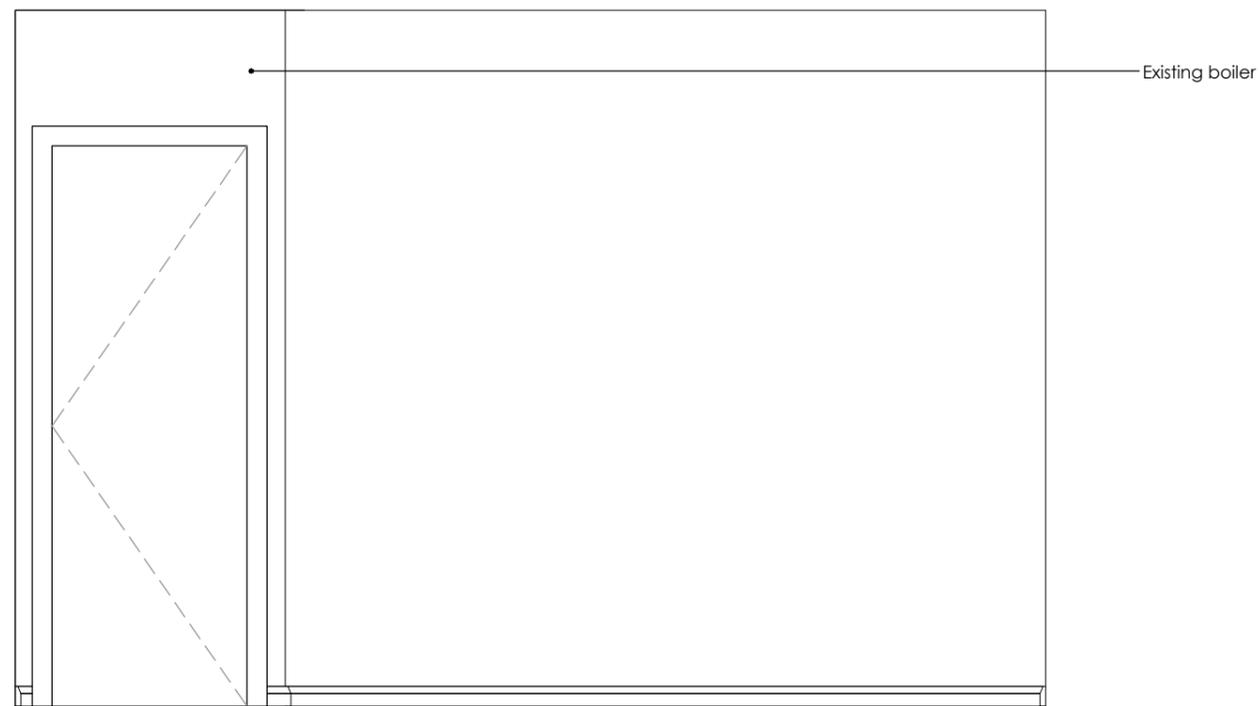


B Elevation B  
658.1 1 : 25

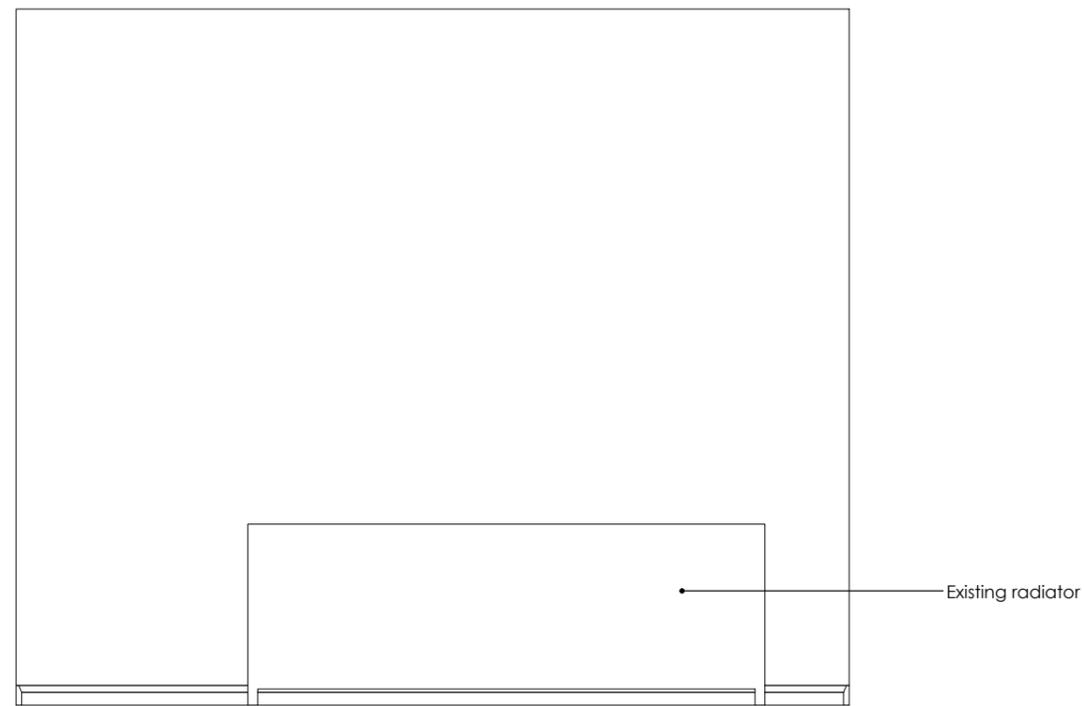

C Elevation B  
658.1 1 : 25

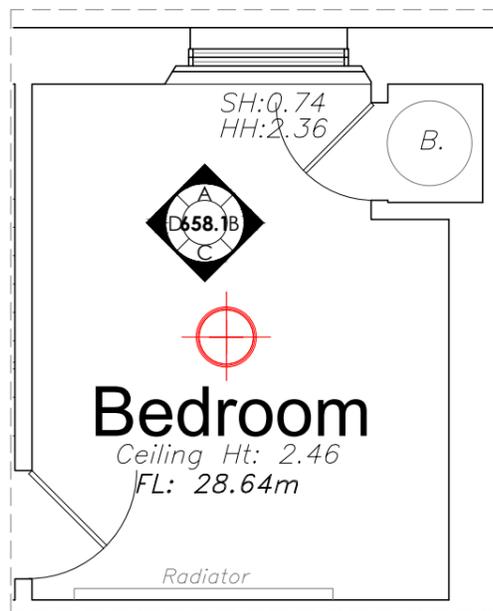

658.1 Floorplan 1 : 50

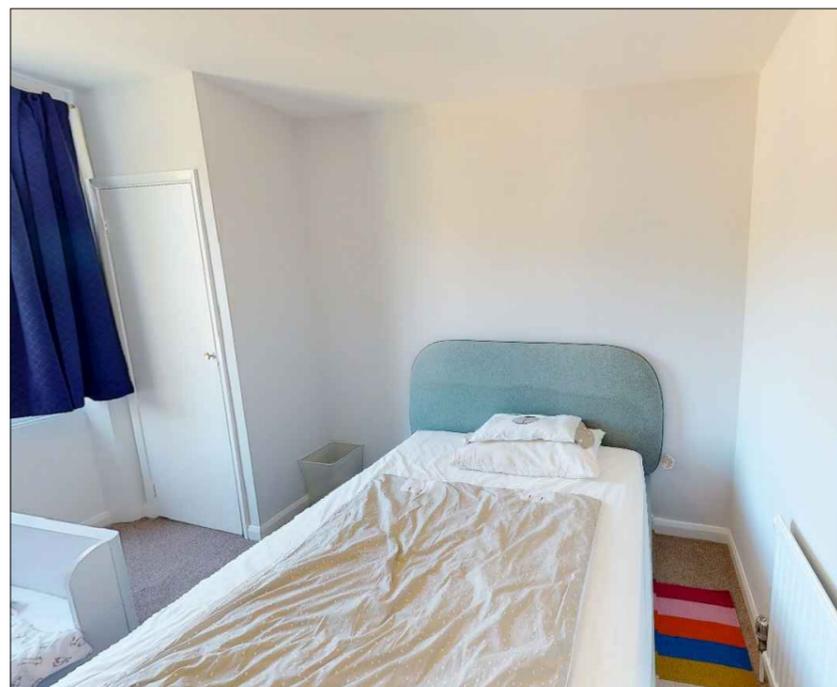

658.1 Existing Photo NTS




Rev:	Description:	Date:
------	--------------	-------

Title: Kids' Bedroom Existing Elevations

**Kathryn Levitt Design**  
 KATHRYN LEVITT DESIGN LTD  
 Goodwin House, 5 Union court, Richmond  
 London, Surrey TW9 1AA  
 Tel 020 8948 1223  
 e: ideas@kathrynlevittdesign.com

Client: Ms Elizabeth Owens

Property Site: Charrington Street

Job No: 1690 Drawing No: 658.1 Revision: 0

Scale: 1:50, 1:25@A3 Date: 25.09.24 Drawn by: ERB

Status: For Discussion


Dimensions to be verified on site. Figured dimensions to be taken in preference to those scaled  
 This drawing is the property of Kathryn Levitt Design Ltd. Copyright is reserved by  
 them and the drawing is issued on the condition that it is not copied, reproduced, retained or  
 disclosed to any unauthorised person either wholly or in part without the consent in writing of  
 Kathryn Levitt Design Ltd.  
 Registered in England and Wales No. 4986703  
 Registered Office 1 Park Road, Hampton Wick, Kingston Upon Thames, Surrey KT1 4AS



801 Front Elevation 1:100



801 Rear Elevation 1:100

 

KLD DESIGN INTENT ONLY DRAWING. PLEASE NOTE ALL DIMENSIONS ARE APPROXIMATE AND SUBJECT TO SITE SURVEY.

ALL DRAWINGS ARE SUBJECT TO COST AGREEMENT BEFORE WORKS COMMENCE.


Rev:	Description:	Date:
------	--------------	-------

Title: Existing External Elevations

<b>Kathryn Levitt Design</b>	KATHRYN LEVITT DESIGN LTD Goodwin House, 5 Union court, Richmond London, Surrey TW9 1AA Tel 020 8948 1223 e: ideas@kathrynlevittdesign.com
	Client: Ms Elizabeth Owens

Property Site: Charrington Street

Job No: 1690	Drawing No: 801	Revision: 0
Scale: 1:100@A3	Date: 25.09.24	Drawn by: ERB

Status: For Discussion

Dimensions to be verified on site. Figured dimensions to be taken in preference to those scaled. This drawing is the property of Kathryn Levitt Design Ltd. Copyright is reserved by them and the drawing is issued on the condition that it is not copied, reproduced, retained or disclosed to any unauthorised person either wholly or in part without the consent in writing of Kathryn Levitt Design Ltd.  
Registered in England and Wales No. 4986703  
Registered Office 1 Park Road, Hampton Wick, Kingston Upon Thames, Surrey KT1 4AS