

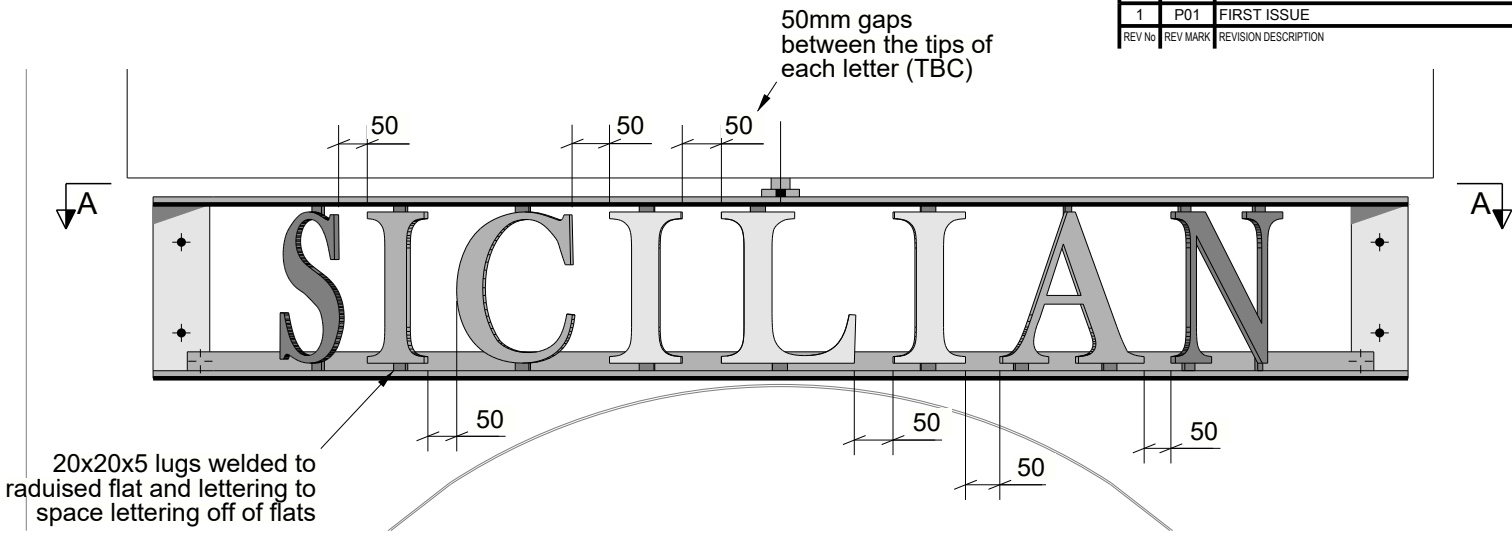


2	P02	UPDATED TO COMMENTS	28-03-25	LG	RM
1	P01	FIRST ISSUE	23-01-25	LG	RM
REV NO	REV MARK	REVISION DESCRIPTION	REV DATE	CRT BY	CHK BY

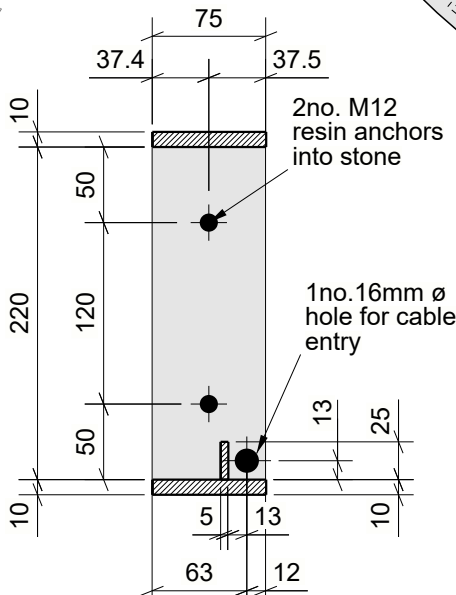


Front Elevation

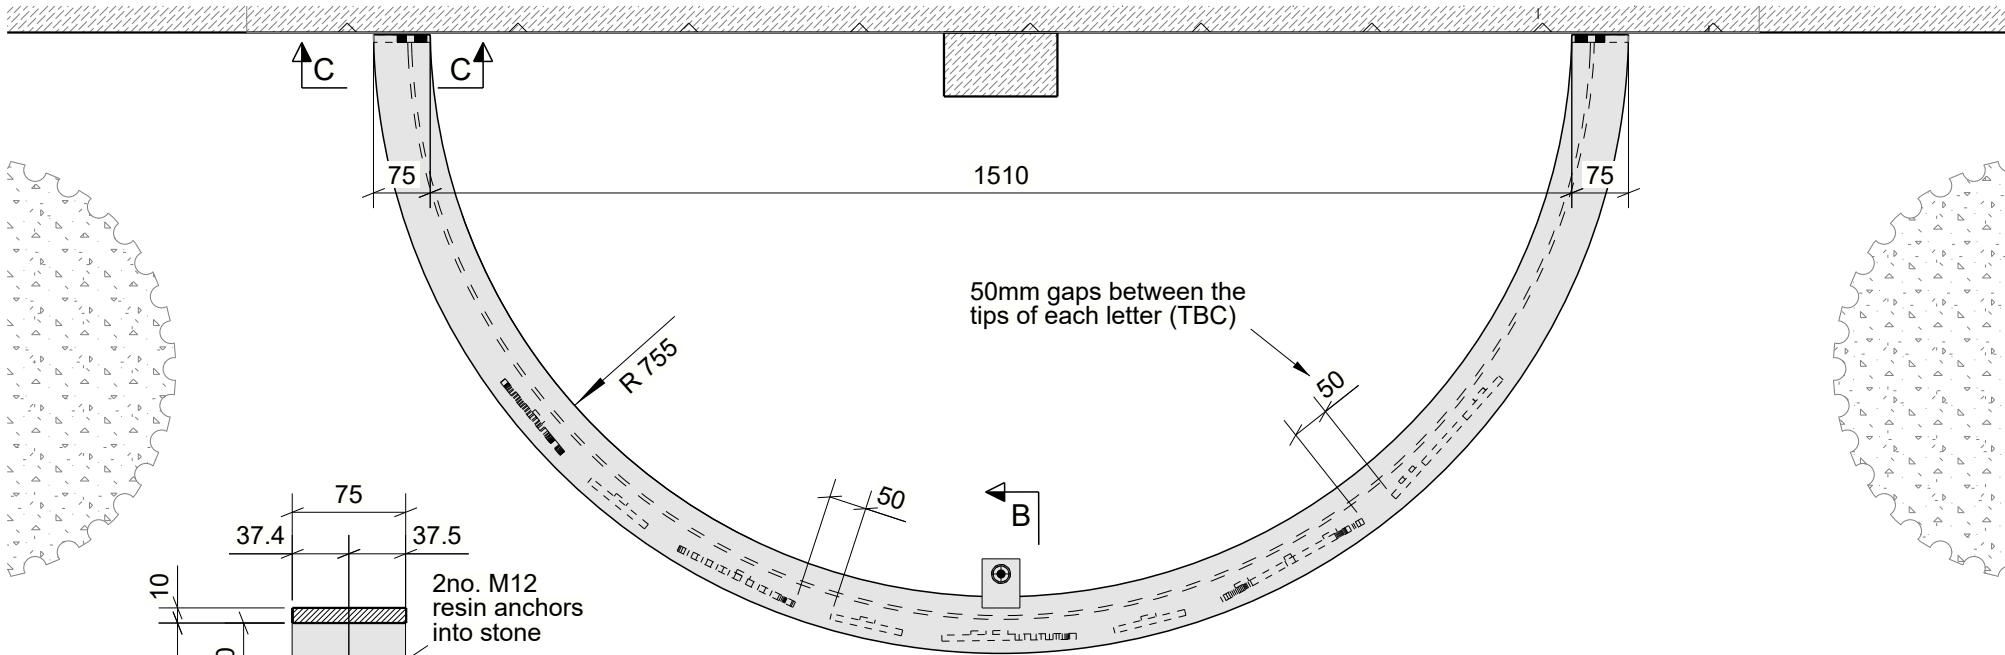

C - C

A - A

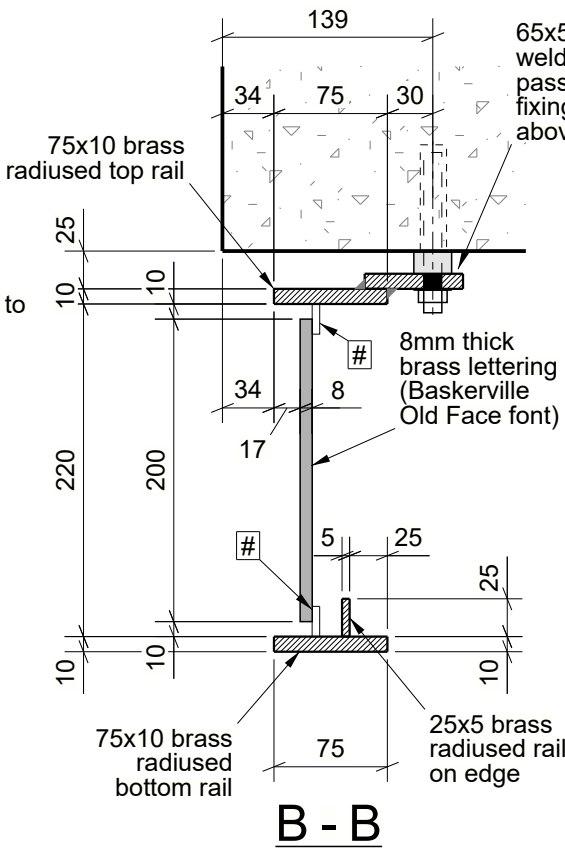

B - B

20x20x5 lugs welded to radioused flat and lettering to space lettering off of flats

LISTED BELOW ARE THE DRAWING No's USED TO CREATE THIS DRAWING :

ARCHITECTS DRAWINGS USED :

ENGINEERS DRAWINGS USED :

SITE SURVEY DRAWINGS USED :

GENERAL NOTES :

1. Grades for all mild steel standard sections to be in accordance with BS EN 10025-2 ~ S355-JR UNO
2. All fitting plates also to BS EN 10025-2 ~ S355-JR UNO
3. All hollow sections to be in accordance with BS EN 10210-1 (Hot) & 10219-1 (Cold) ~ S355-J2H UNO
4. Non-preloaded bolt assemblies to BS EN 15048-1 Pre-loaded bolt assemblies to BS EN 14399-1 (eg.HSFG) ~ 8.8 UNO
5. All specified weld sizes are given as leg length
6. Execution Class 2

DO NOT SCALE FROM DRAWING - If in doubt, ask!

STATUS :

WESSEX FABRICATIONS LTD

STEEL FABRICATIONS STEEL ERECTION ARCHITECTURAL METALWORK

Unit 2c, Deer Park Industrial Estate, Knowle Lane,
Fair Oak, Eastleigh, Hampshire, SO50 7DZ.
Phone: 02380 602777 Fax: 02380 696888
Email: info.wessexfabrationsltd.co.uk

CLIENT :

PROJECT :

BLOOMSBURY QUARTER

TITLE :

BRASS SIGNAGE SUPPORT RAILS
TO VERNON & SICILIAN HOUSE
ENTRANCES

DRAWN BY :

LG [DDM]

DATE DRAWN :

27-03-25

CHECKED BY :

0 [DDM]

DATE CHECKED :

SCALE : 1:5, 1:10, 1:27

PAPER SIZE : A3

REVISION :

P02

DRAWING No. :

BQ-4510-SR-ML-DR-X-00023

SICILIAN Entrance

VERNON Entrance