


## 2 Existing Ground Floor Plan

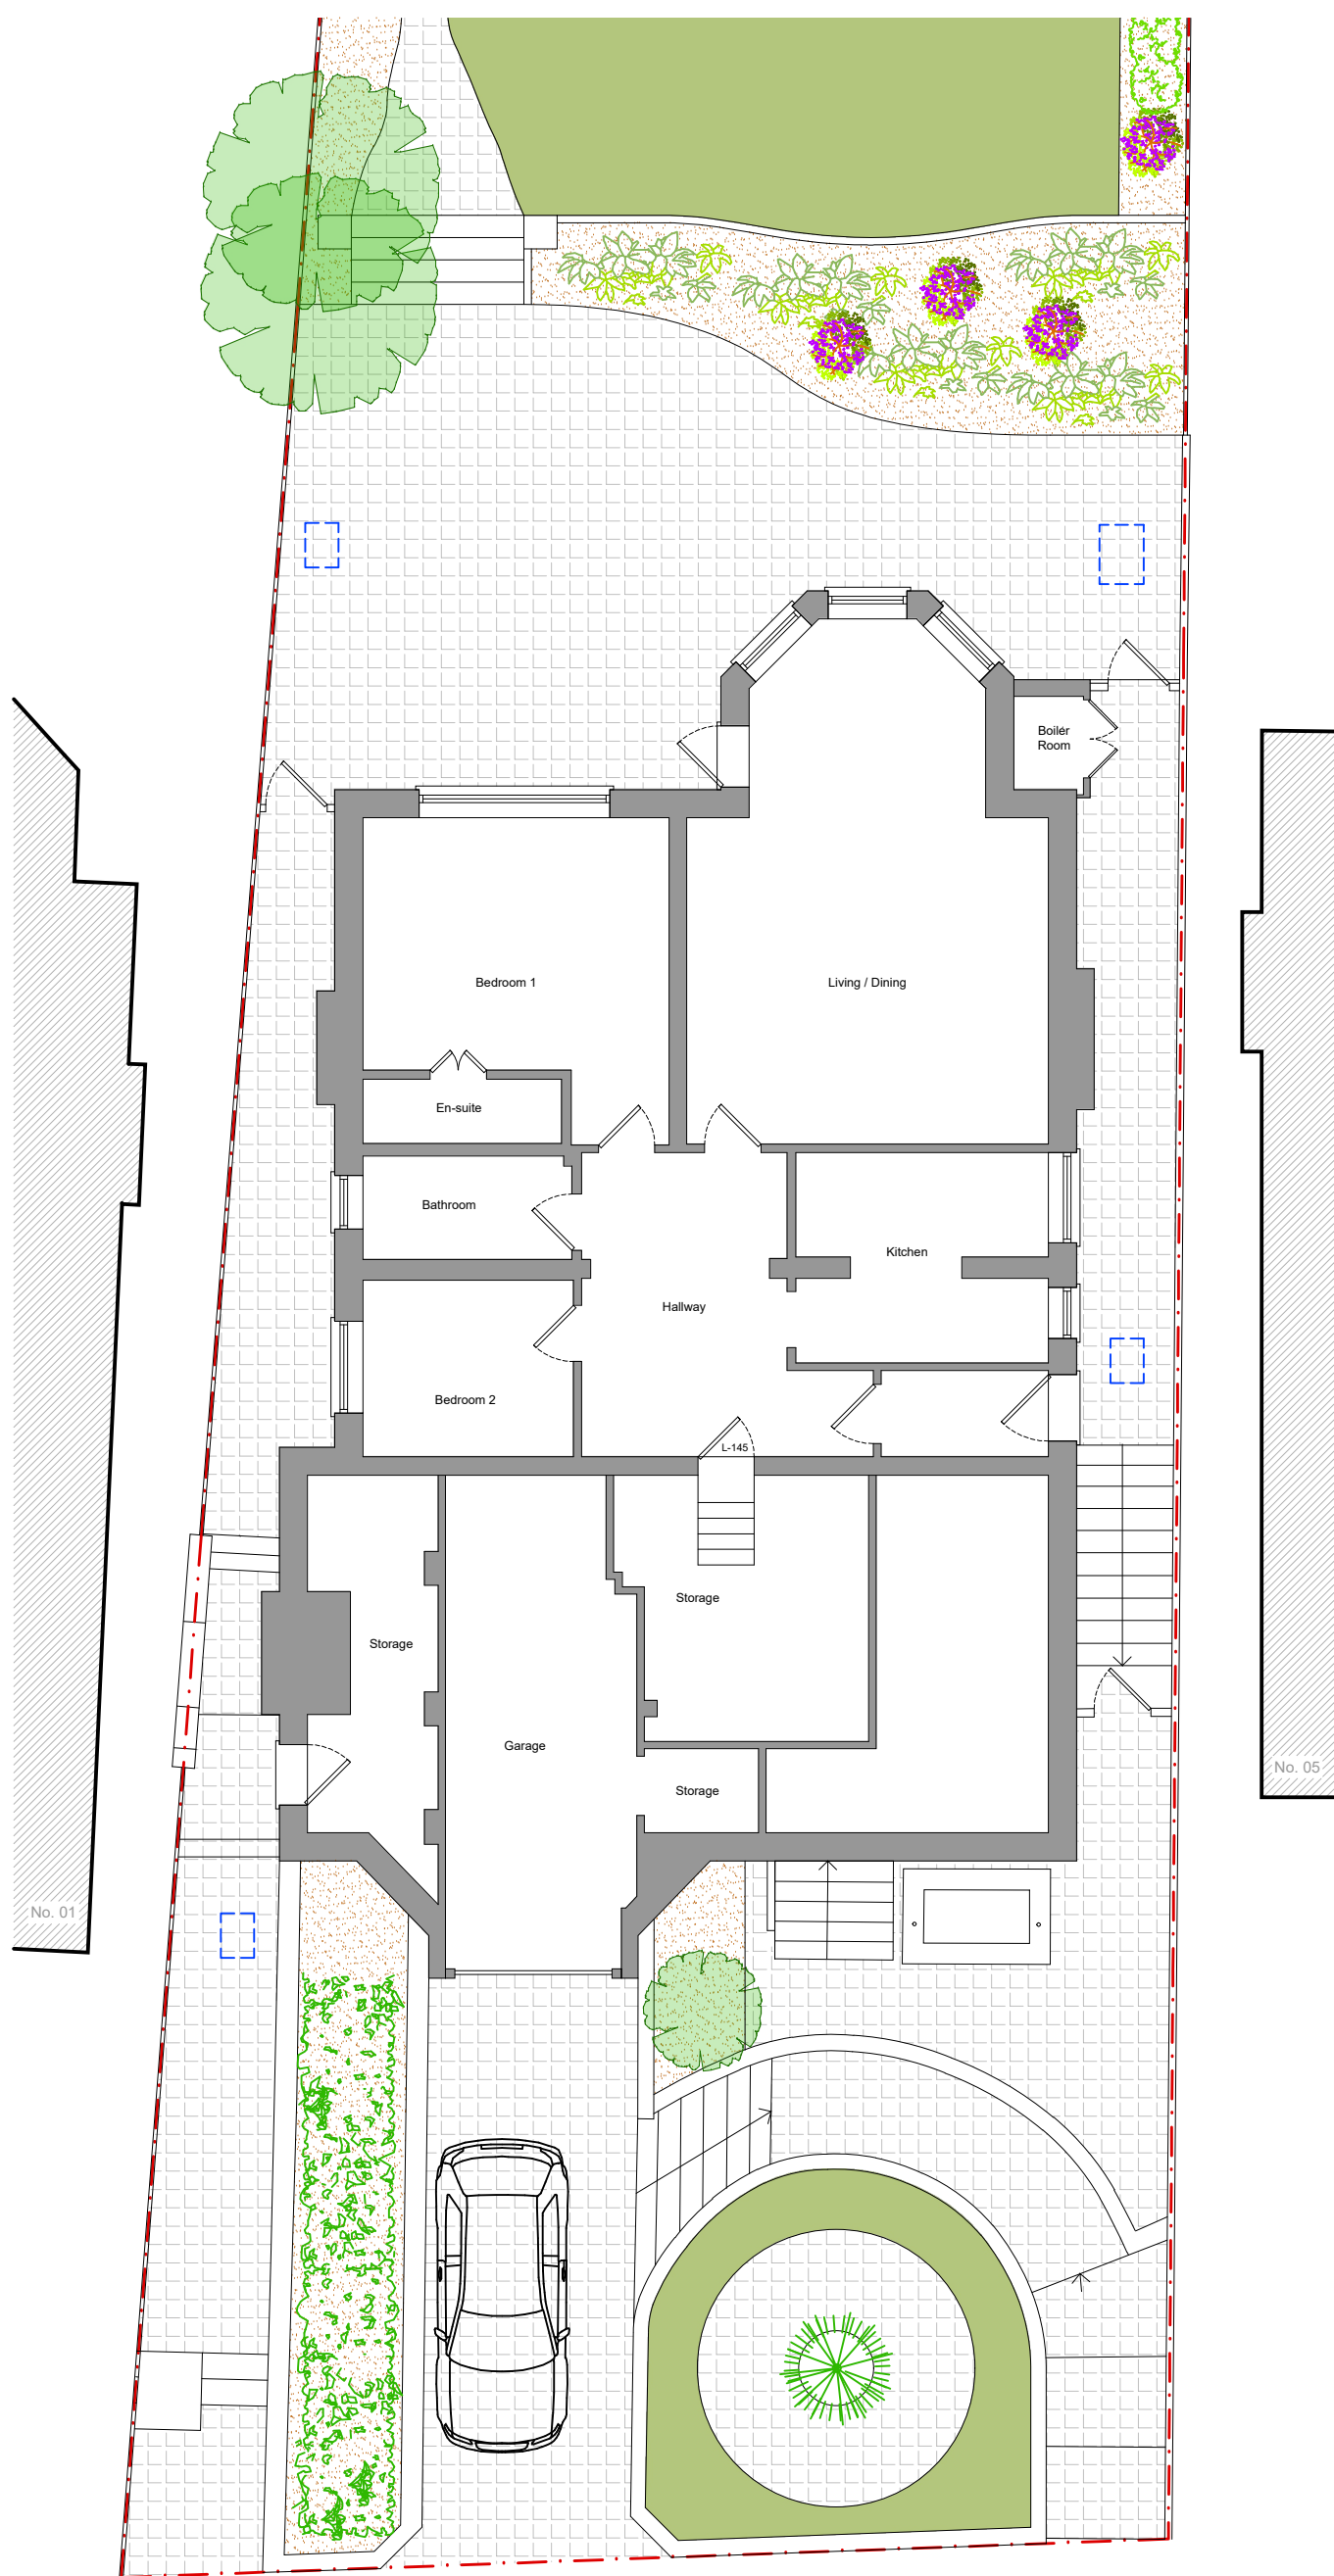

① Existing Lower Ground Floor Plan



③ Existing Front Elevation




④ Existing Rear Elevation



⑤ Existing Side Elevation



⑥ Existing Side Elevation

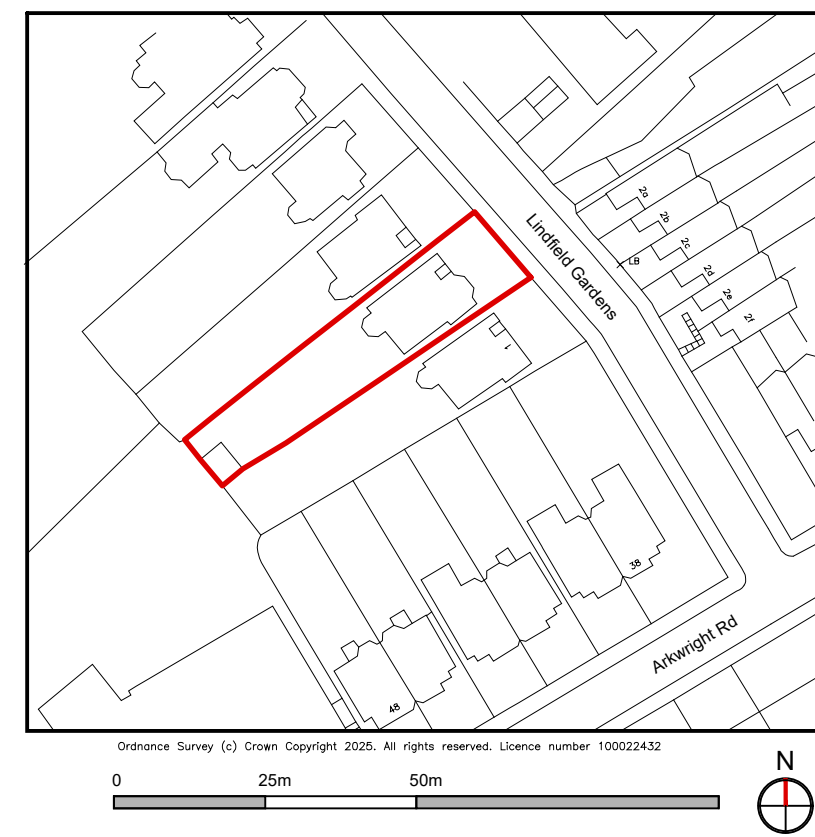

Location Plan Scale 1:1250

[illegible]