




01 East (Front) Elevation
1:50

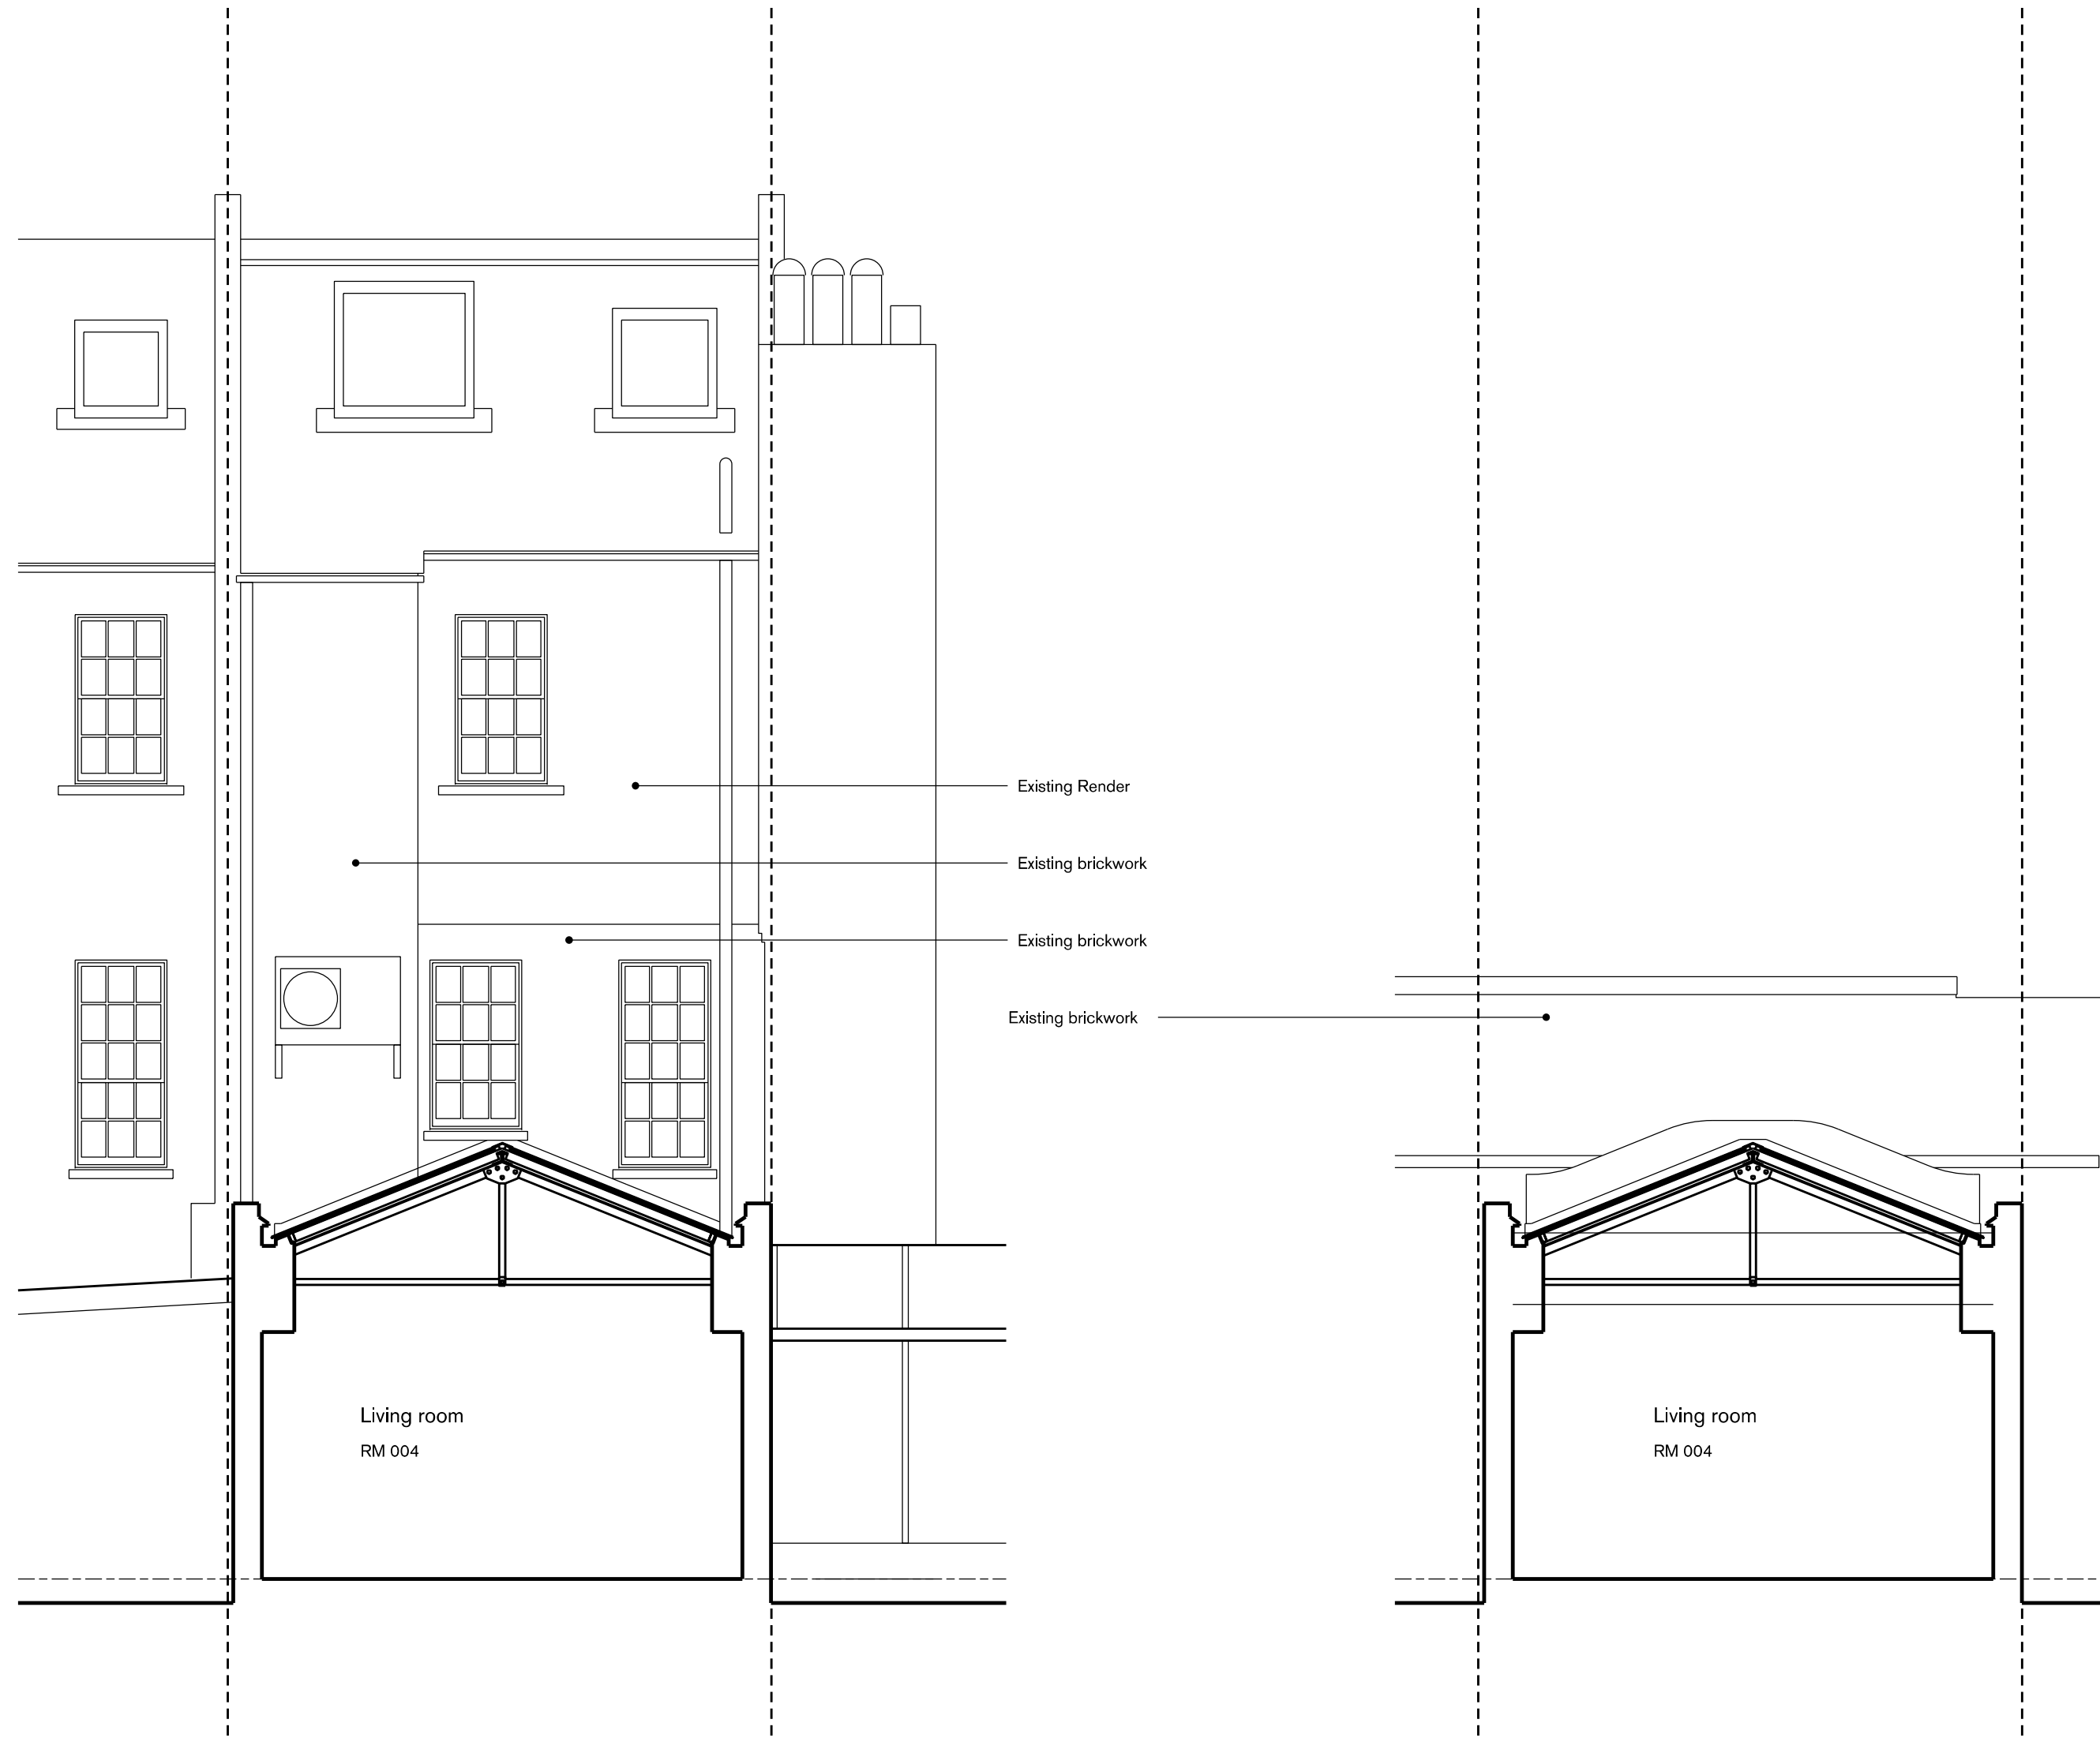

02 West (Rear) Elevation
1:50

03 Section BB
1:50

H H-W

Project no.
021

Project
87 Arlington Road

Client
Mrs H. Charles & Mr D. Cash

Drawing name
Elevations_Existing
East & West Elevation

Drawing number
07_01_P

Revision
00

Date
31/03/2025

www.hillharveywood.com