

04

Roof Plan


1:50



03

Third Floor Plan


1:50

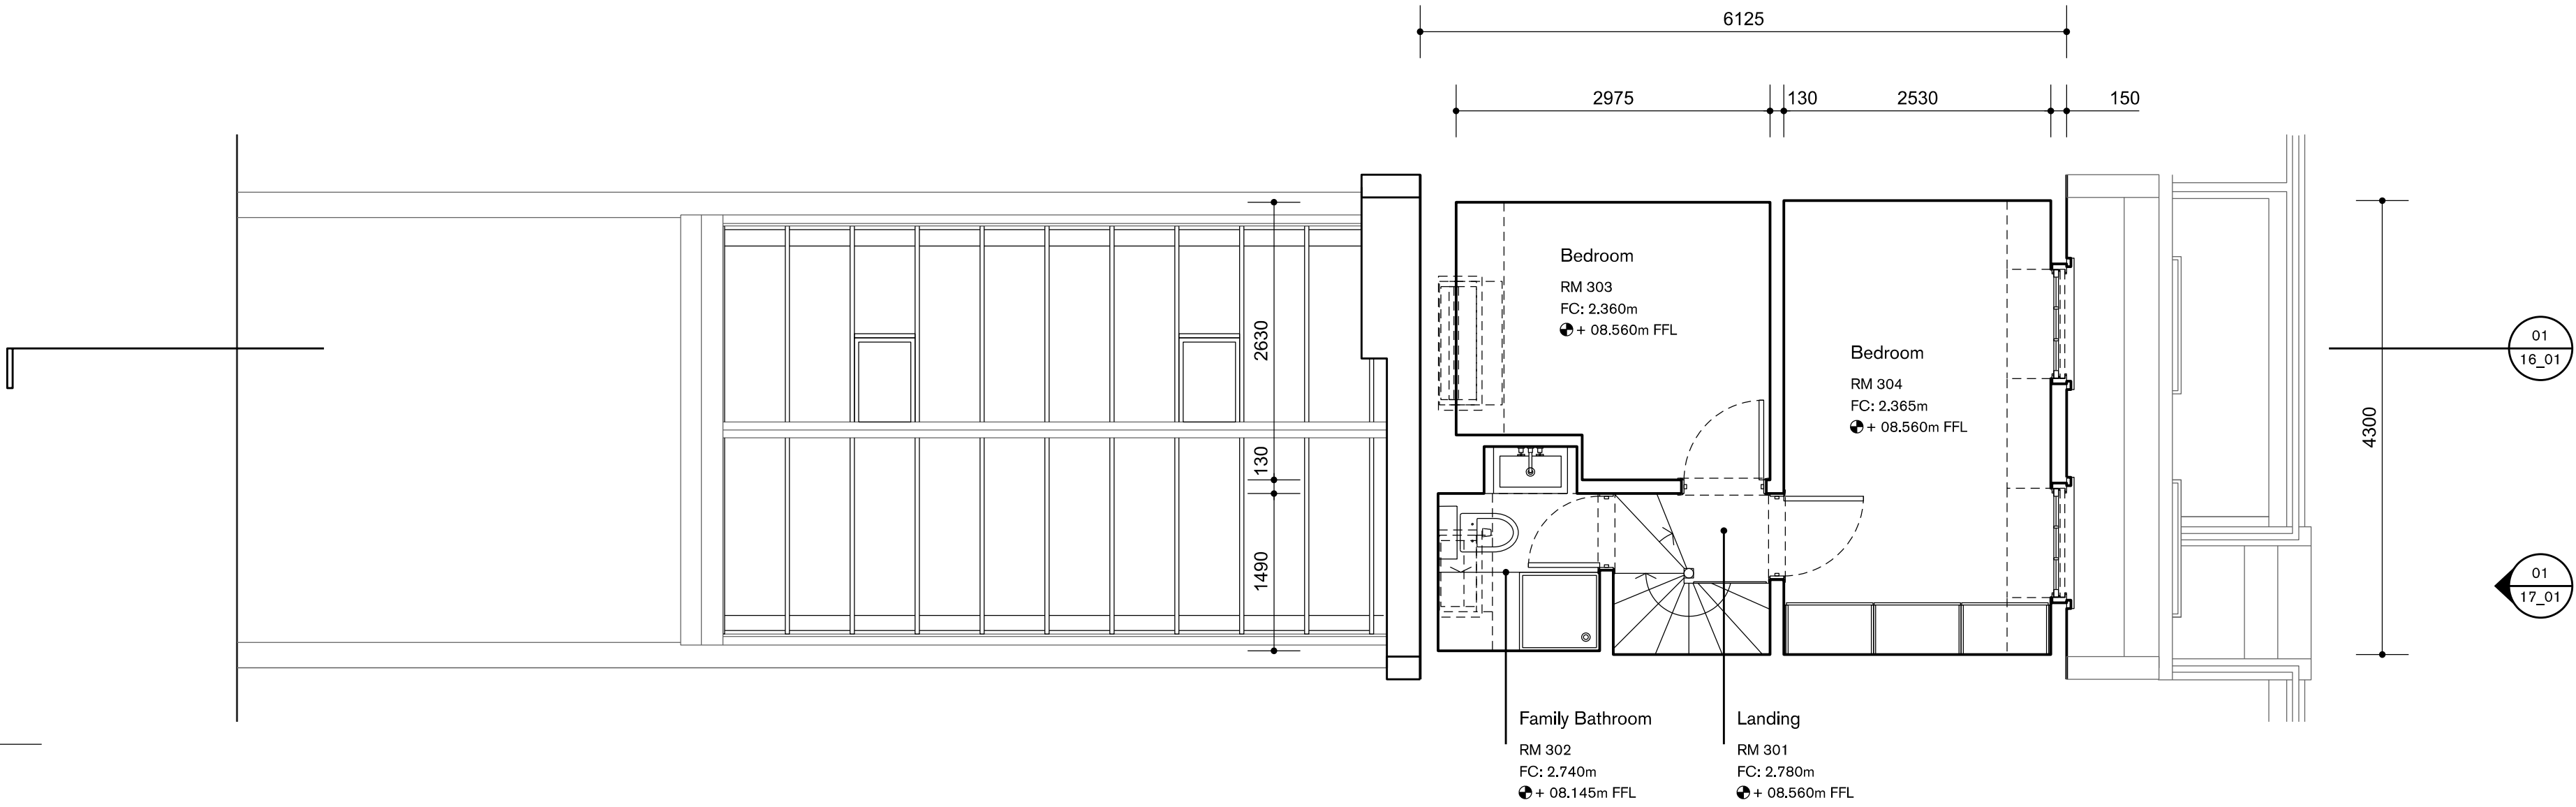

02

Second Floor

1:50

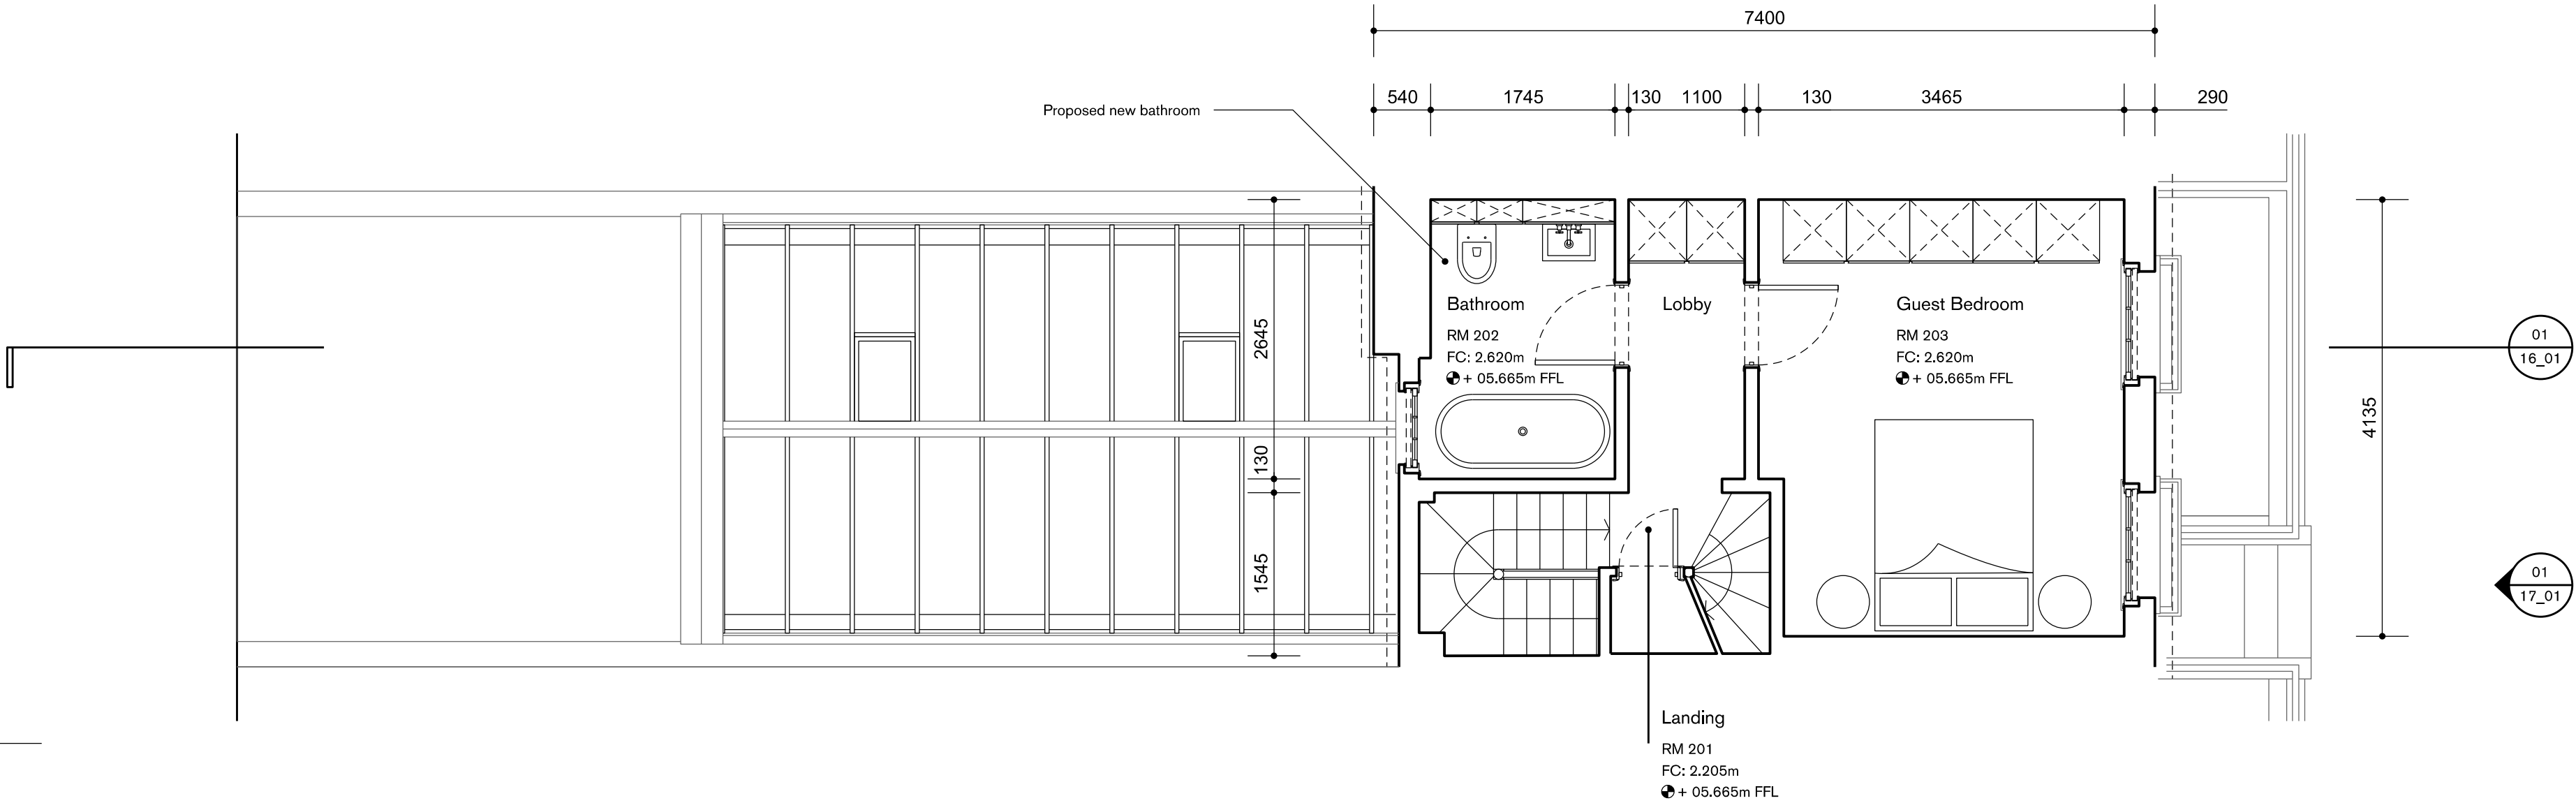

H
H-W

Project no.
021

Project
87 Arlington Road

Client
Mrs H. Charles & Mr D. Cash

Drawing name
Plans_Proposed
Second, Third Floor &
Roof Plan

Drawing number
11_01_P

Revision
00

Date
31/03/2025

www.hillharveywood.com