


PROPOSED - PLANS

No additional works; As per previously approved scheme (Ref. 2024/2967/P; 2024/3015/L)

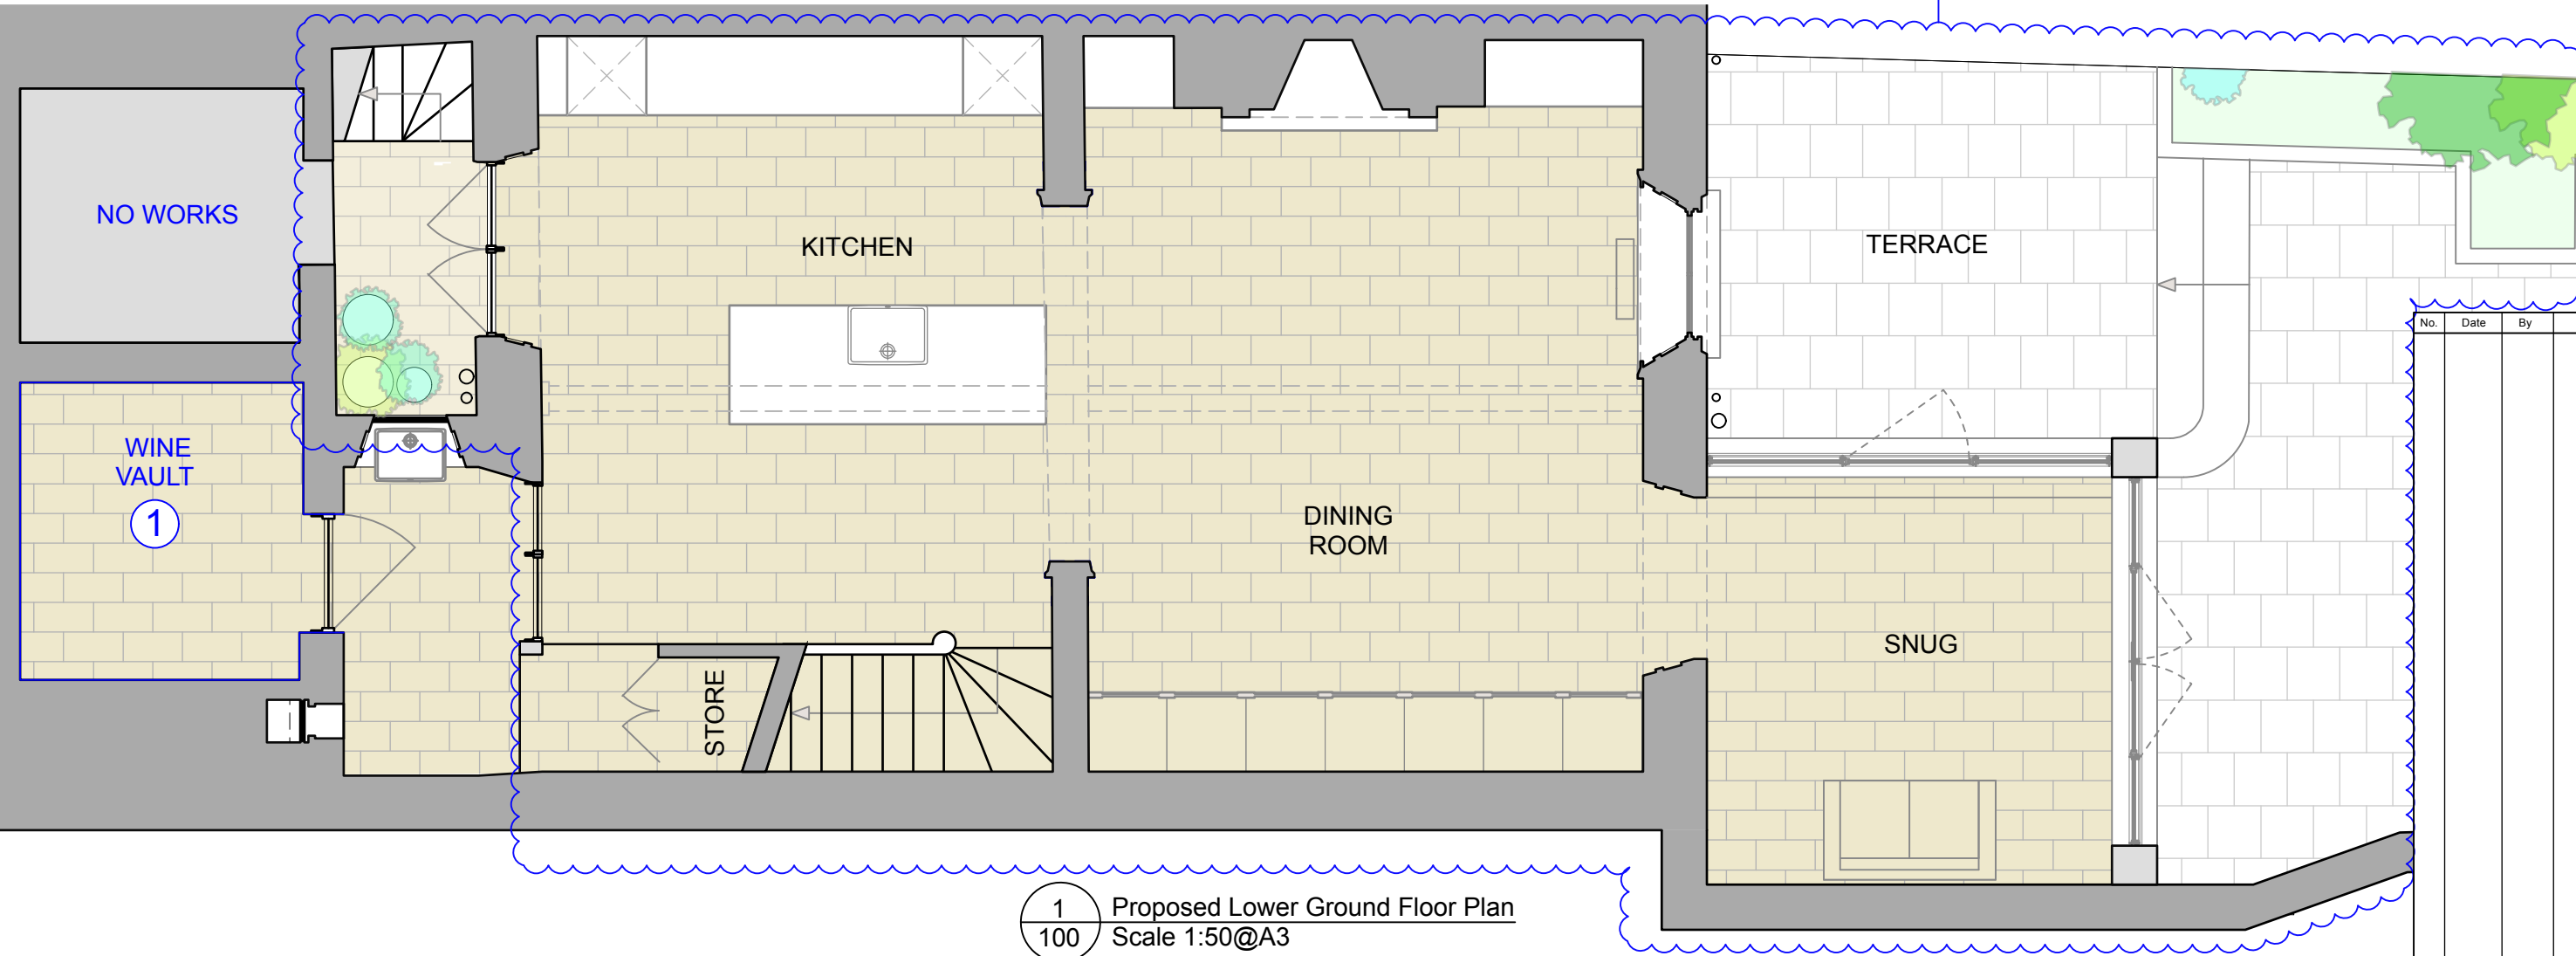

1
100 Proposed Lower Ground Floor Plan
Scale 1:50@A3

Proposed
① Coal vault tanked, refurbished and reinstated true to original designs

No.	Date	By	Revision Notes

Note
Although O.S. Coordinates may be shown on this plan the grid is to be treated as arbitrary. No scale factor has been applied to the survey therefore the any coordinates shown are not true O.S. Coordinates.
All dimensions to be checked on site

rt

Roberts & Treguer

29 Clerkenwell Green

London

EC1R 0DU

© Roberts and Treguer Ltd

Client
32 Well Walk
NW3 1BX

Project Title
32 Well Walk

Sheet Title
PROPOSED Lower Ground Floor

Drawn By CB	Project ID 2302
Reviewed By GR	Scale 1:50 @ A3

Date 06/02/2023	Sheet No. 2302-100
--------------------	-----------------------

