



EXISTING PLANS

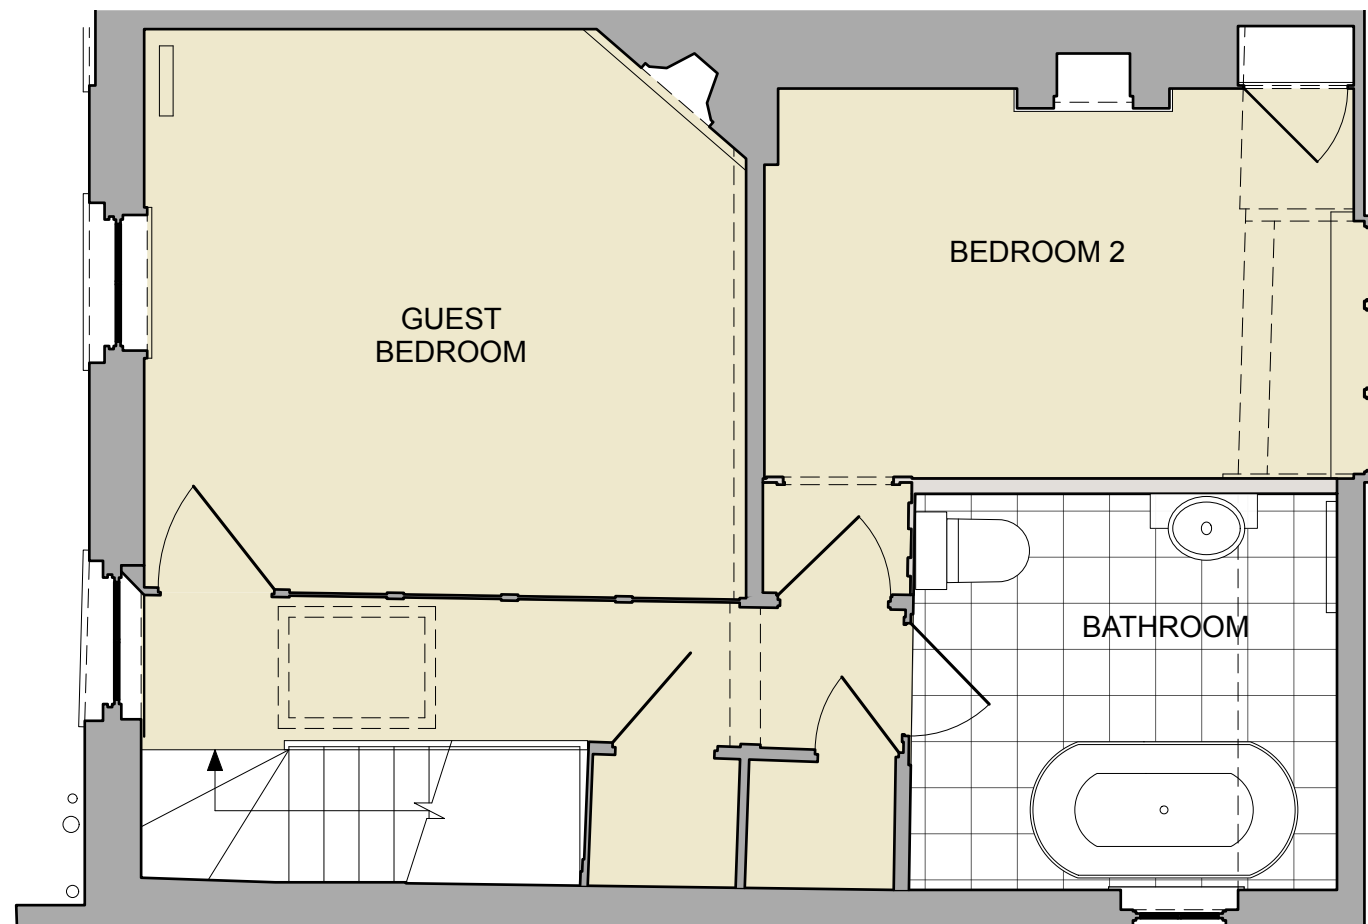

2 Existing Second Floor Plan
001 Scale 1:50@A3

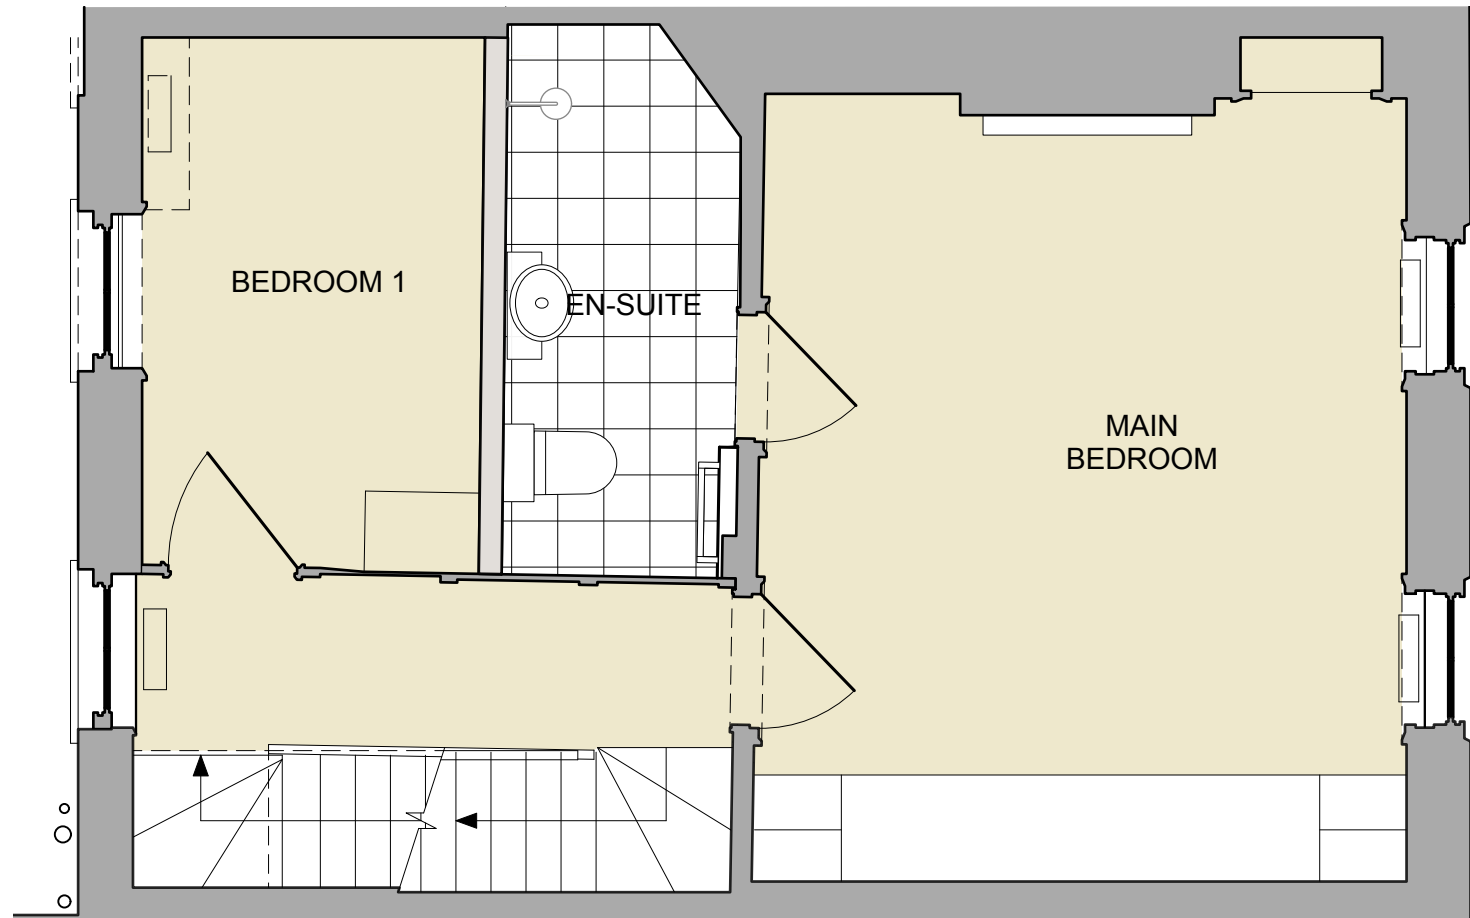

1 Existing First Floor Plan
001 Scale 1:50@A3



| No. | Date | By | Revision Notes |
|-----|------|----|----------------|
| | | | |

| | |
|------|---|
| Note | |
| | <p>Although O.S. Coordinates may be shown on this plan the grid is to be treated as arbitrary. No scale factor has been applied to the survey therefore the any coordinates shown are not true O.S. Coordinates.</p> <p><i>All dimensions to be checked on site</i></p> |



Client

Well Walk
NW3 1BX

Project Title

32 Well Walk

Sheet Title

EXISTING First & Second Floors

| | | | |
|-------------|------------|------------|-----------|
| Drawn By | CB | Project ID | 2302 |
| Reviewed By | GR | Scale | 1:50 @ A3 |
| Date | 06/02/2023 | Sheet No. | 2302-001 |