




# EXISTING PLANS

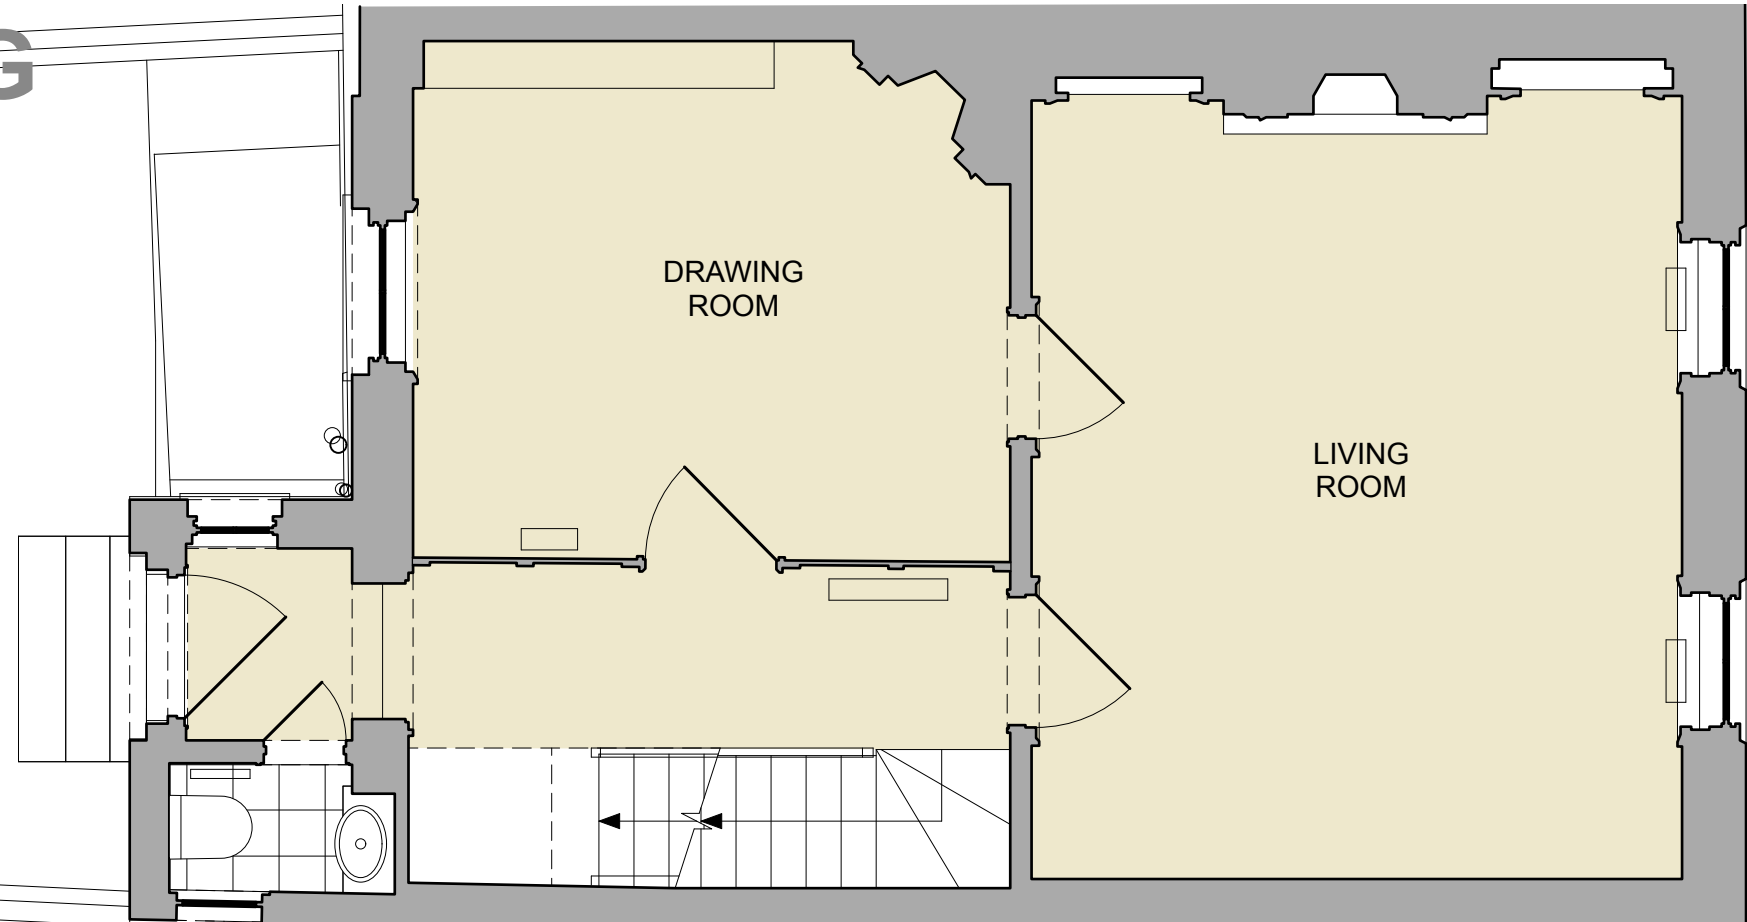

2 Existing Ground Floor Plan  
000 Scale 1:50@A3

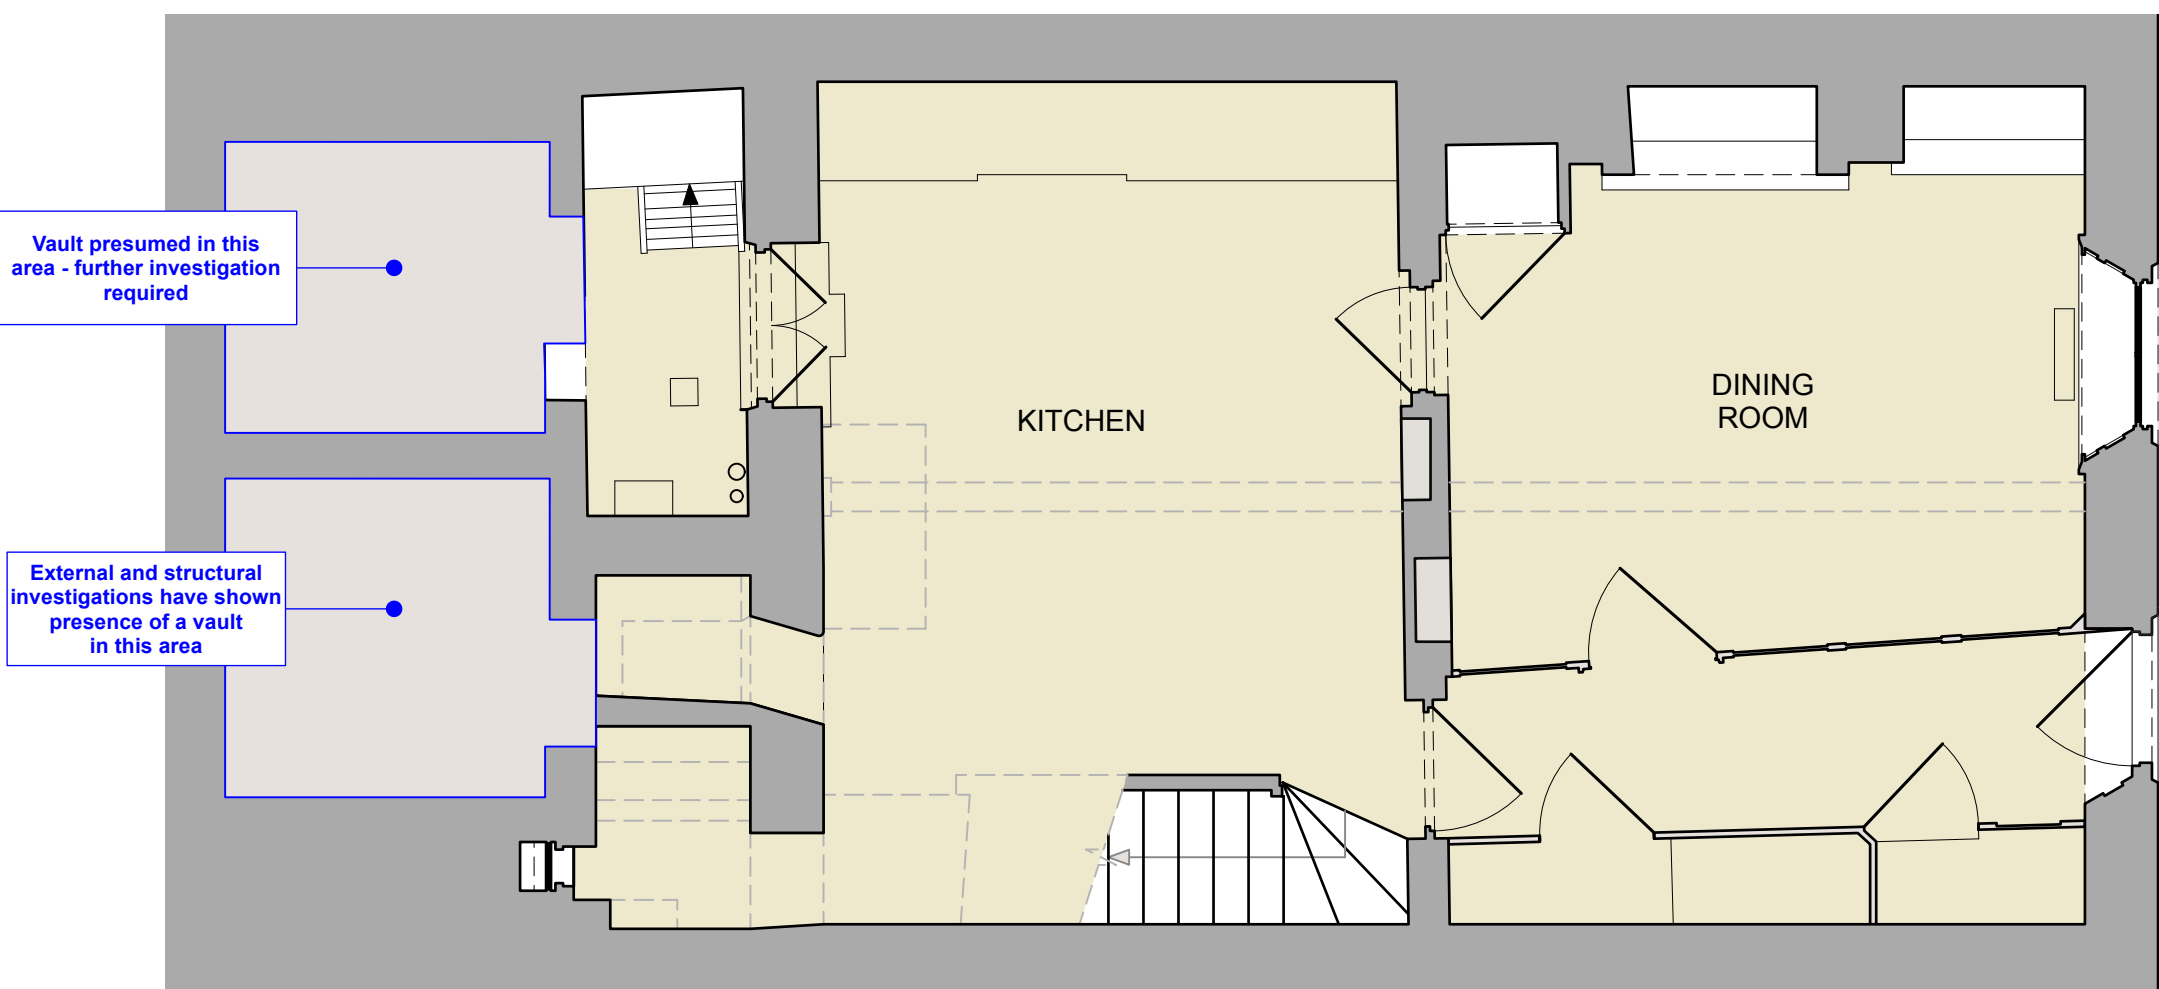

1 Existing Lower Ground Floor Plan  
000 Scale 1:50@A3

 

| No. | Date | By | Revision Notes |
|-----|------|----|----------------|
|     |      |    |                |
|     |      |    |                |
|     |      |    |                |
|     |      |    |                |

Note

Although O.S. Coordinates may be shown on this plan the grid is to be treated as arbitrary. No scale factor has been applied to the survey therefore the any coordinates shown are not true O.S. Coordinates.

*All dimensions to be checked on site*



**Roberts & Treguer**  
29 Clerkenwell Green  
London  
EC1R 0DU

© Roberts and Treguer Ltd

Client

Well Walk  
NW3 1BX

Project Title

32 Well Walk

Sheet Title

EXISTING Lower Ground & Ground Floors

|             |    |            |           |
|-------------|----|------------|-----------|
| Drawn By    | CB | Project ID | 2302      |
| Reviewed By | GR | Scale      | 1:50 @ A3 |

|      |            |           |          |
|------|------------|-----------|----------|
| Date | 06/02/2023 | Sheet No. | 2302-000 |
|------|------------|-----------|----------|