


EXISTING - ELEVATIONS

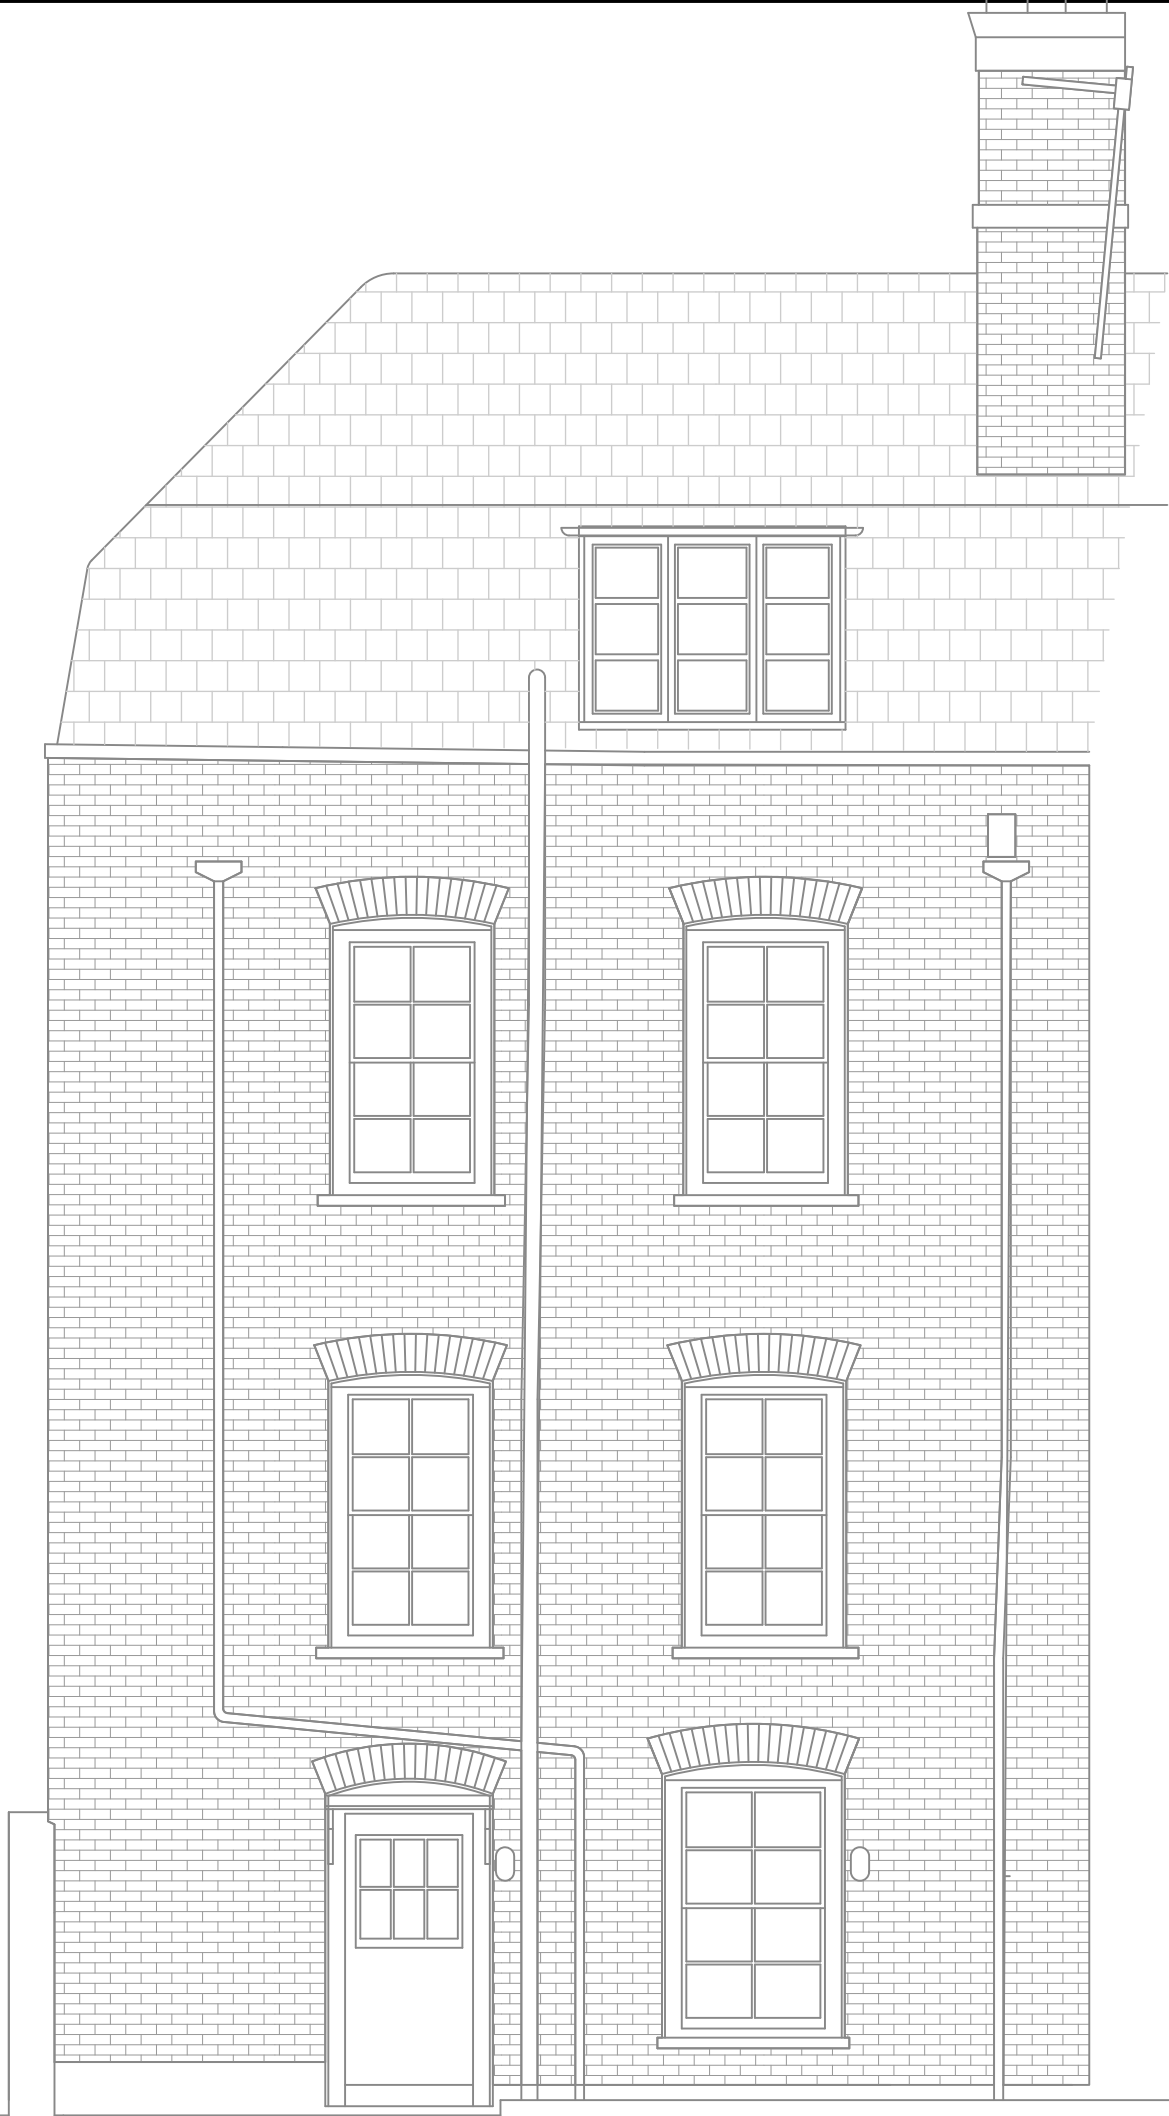

1 Existing Front Elevation  
200 Scale 1:50@A3



2 Existing Rear Elevation  
200 Scale 1:50@A3



No.	Date	By	Revision Notes
Note			
Although O.S. Coordinates may be shown on this plan the grid is to be treated as arbitrary. No scale factor has been applied to the survey therefore the any coordinates shown are not true O.S. Coordinates. All dimensions to be checked on site			
<div><div>rt</div><div><b>Roberts &amp; Treguer</b> 29 Clerkenwell Green London EC1R 0DU</div></div> <div>© Roberts and Treguer Ltd</div>			
Client			
32 Well Walk NW3 1BX			
Project Title			
32 Well Walk			
Sheet Title			
EXISTING Elevations			
Drawn By		Project ID	
CB		2302	
Reviewed By		Scale	
GR		1:50 @ A3	
Date		Sheet No.	
06/02/2023		2302-200	