


existing



redington elevation



frogнал elevation

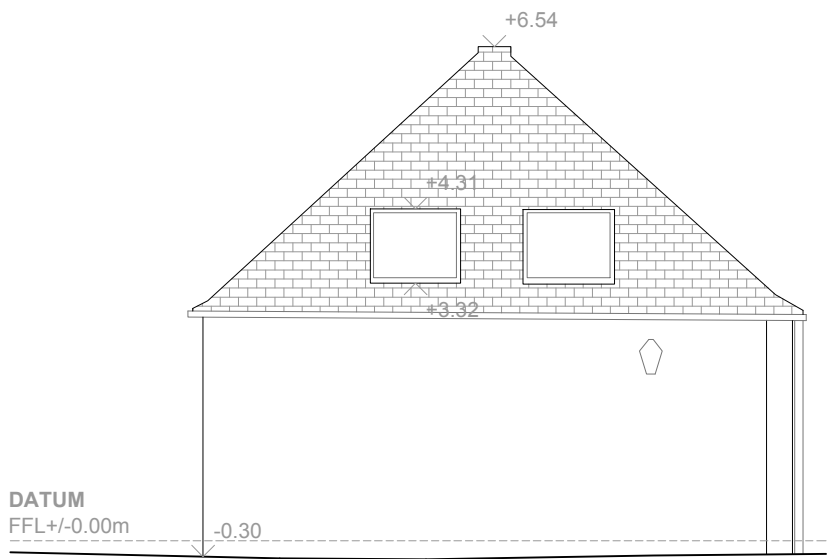


west elevation (garage)




north elevation



east elevation

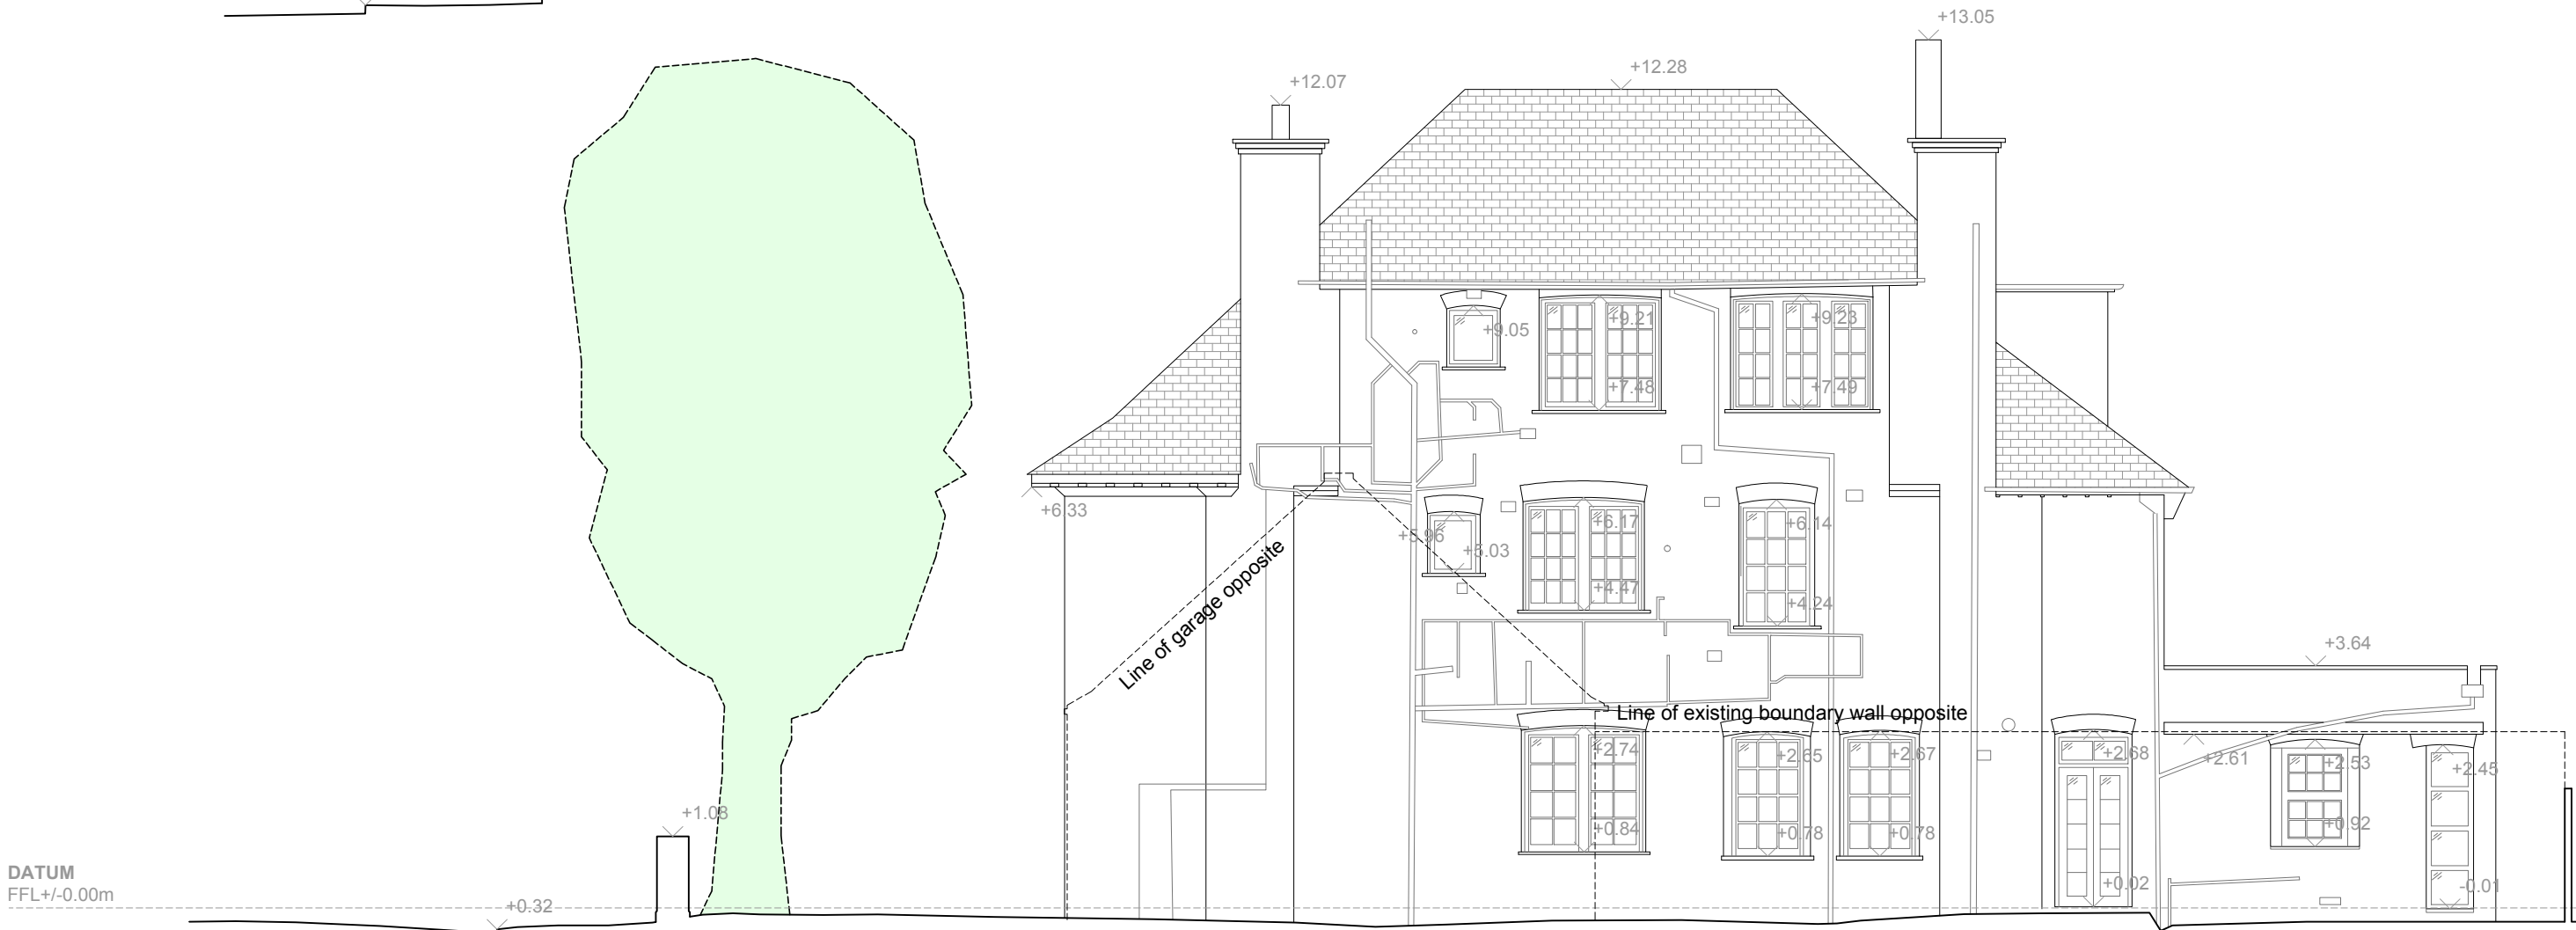

west elevation

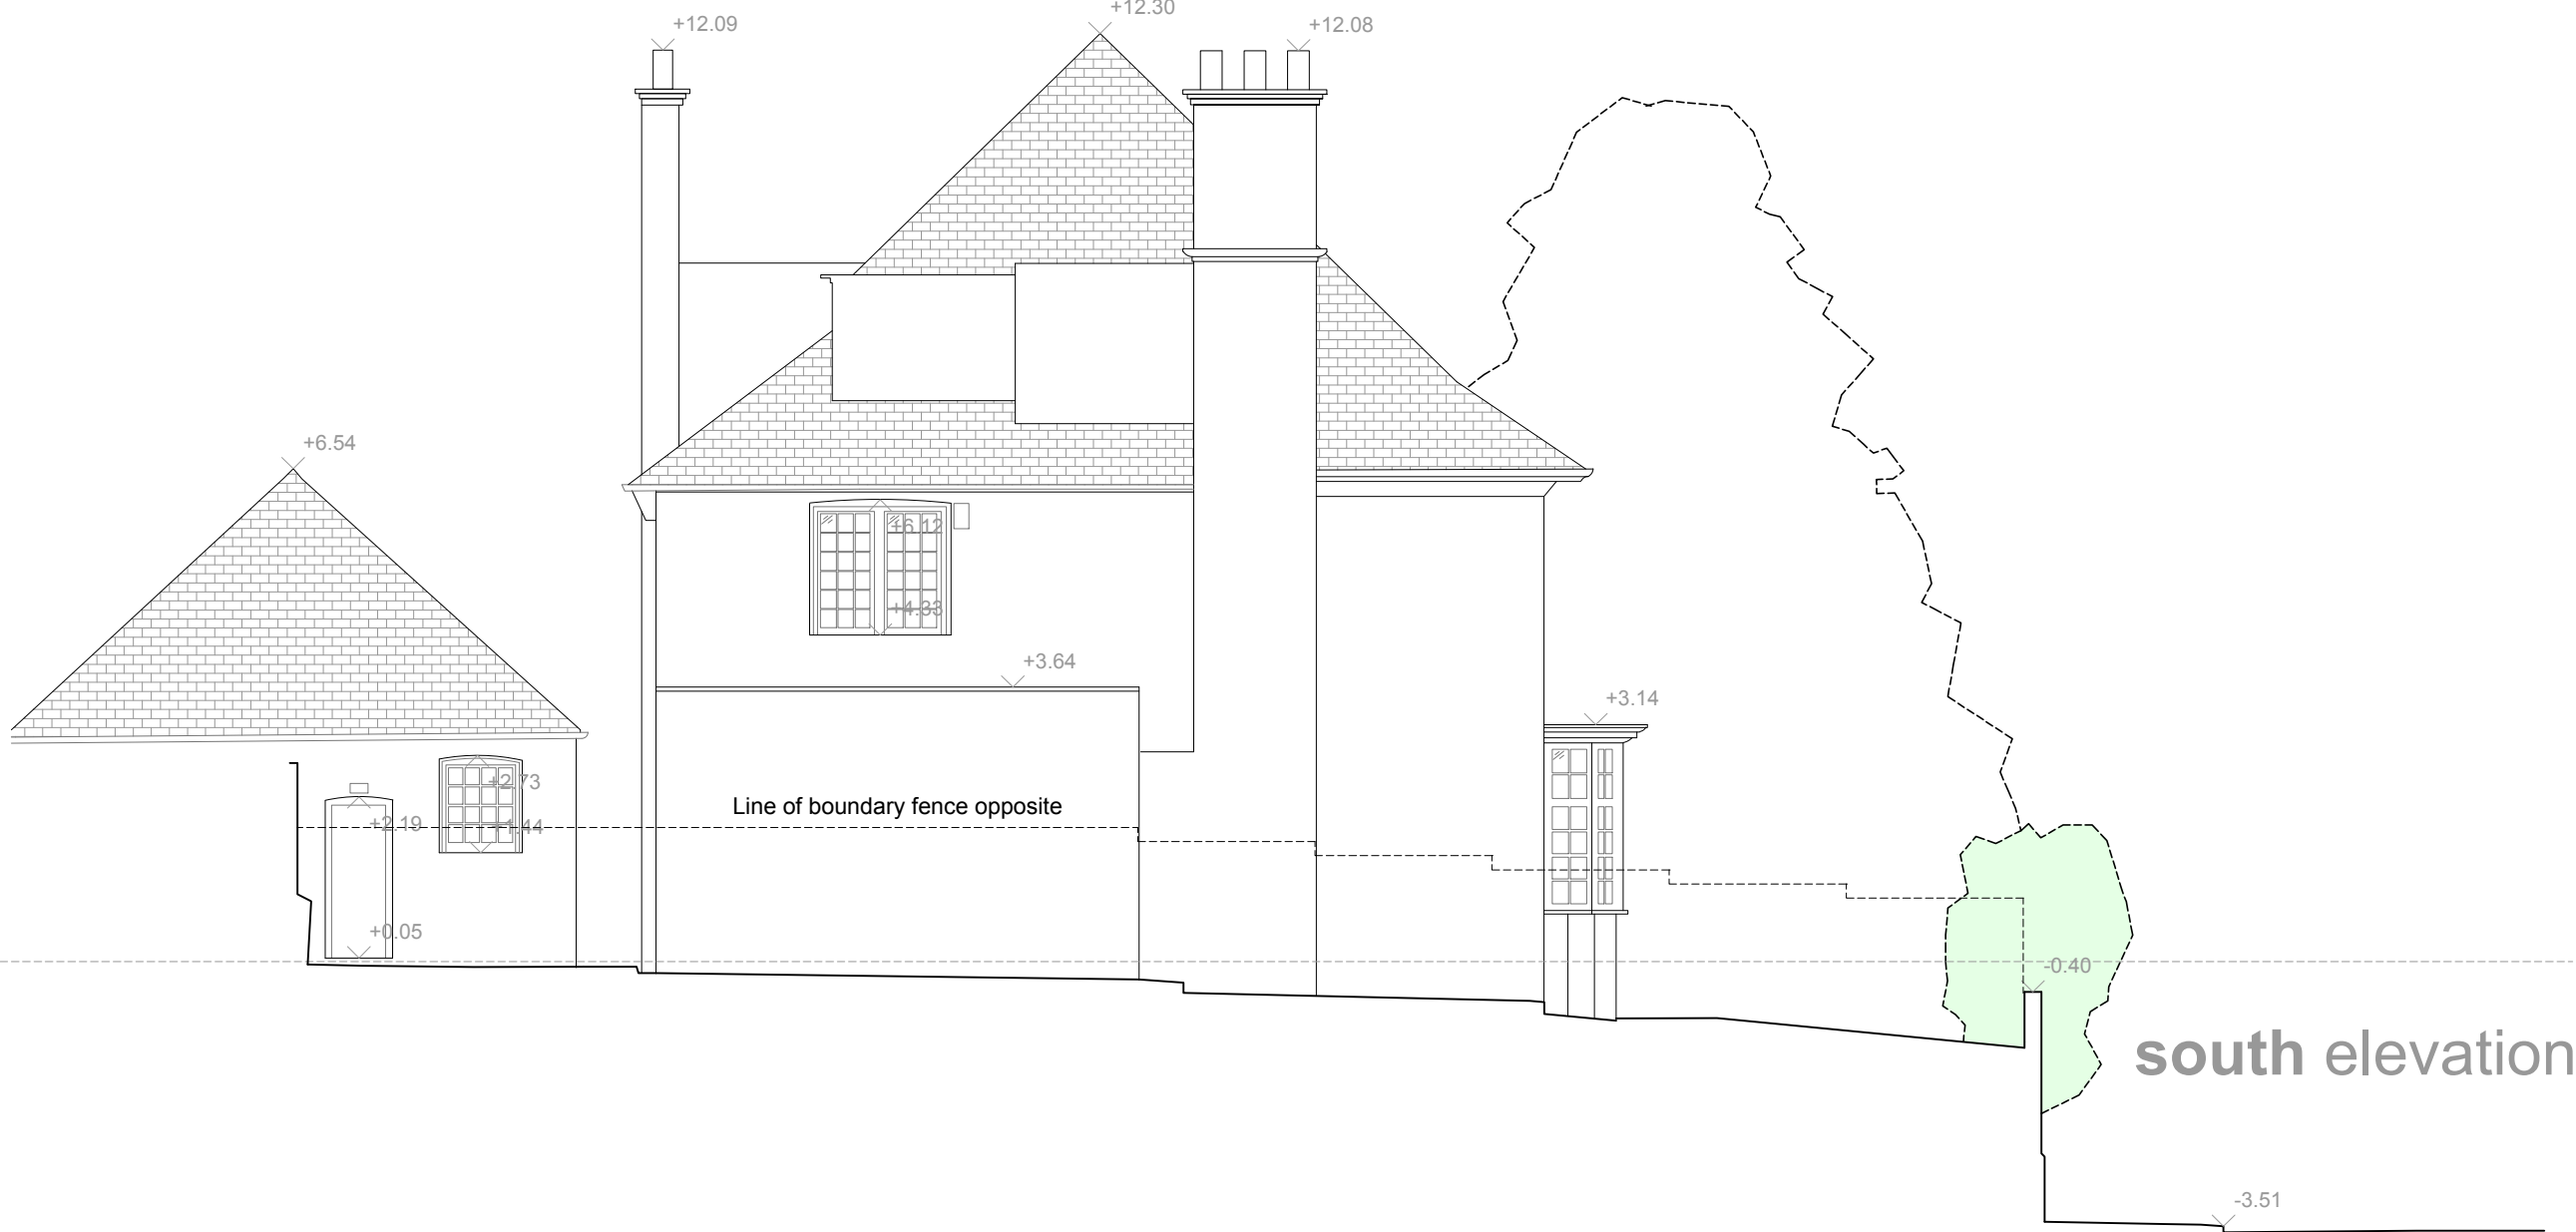

south elevation

notes:		1 Redington Road	
Refer to services plans for further information regarding electrics, plumbing and ventilation (drawings to follow)		<div><div>drawing:</div><div>Existing Elevations</div><div>date:</div><div>13 Sep 2024</div><div>drawing no:</div><div>D054.02</div><div>scale:</div><div>1:100</div><div>rev:</div><div>B</div></div>	
nb: do not scale from these drawings, if in doubt... ask			

**devilfish design limited**

13 Wynlie Gardens, Middx, HA5 3TN

project designer: Peter Phillips  
email: peter@devilfishdesign.co.uk

mobile no. 07971 761487