


EXISTING - ELEVATIONS

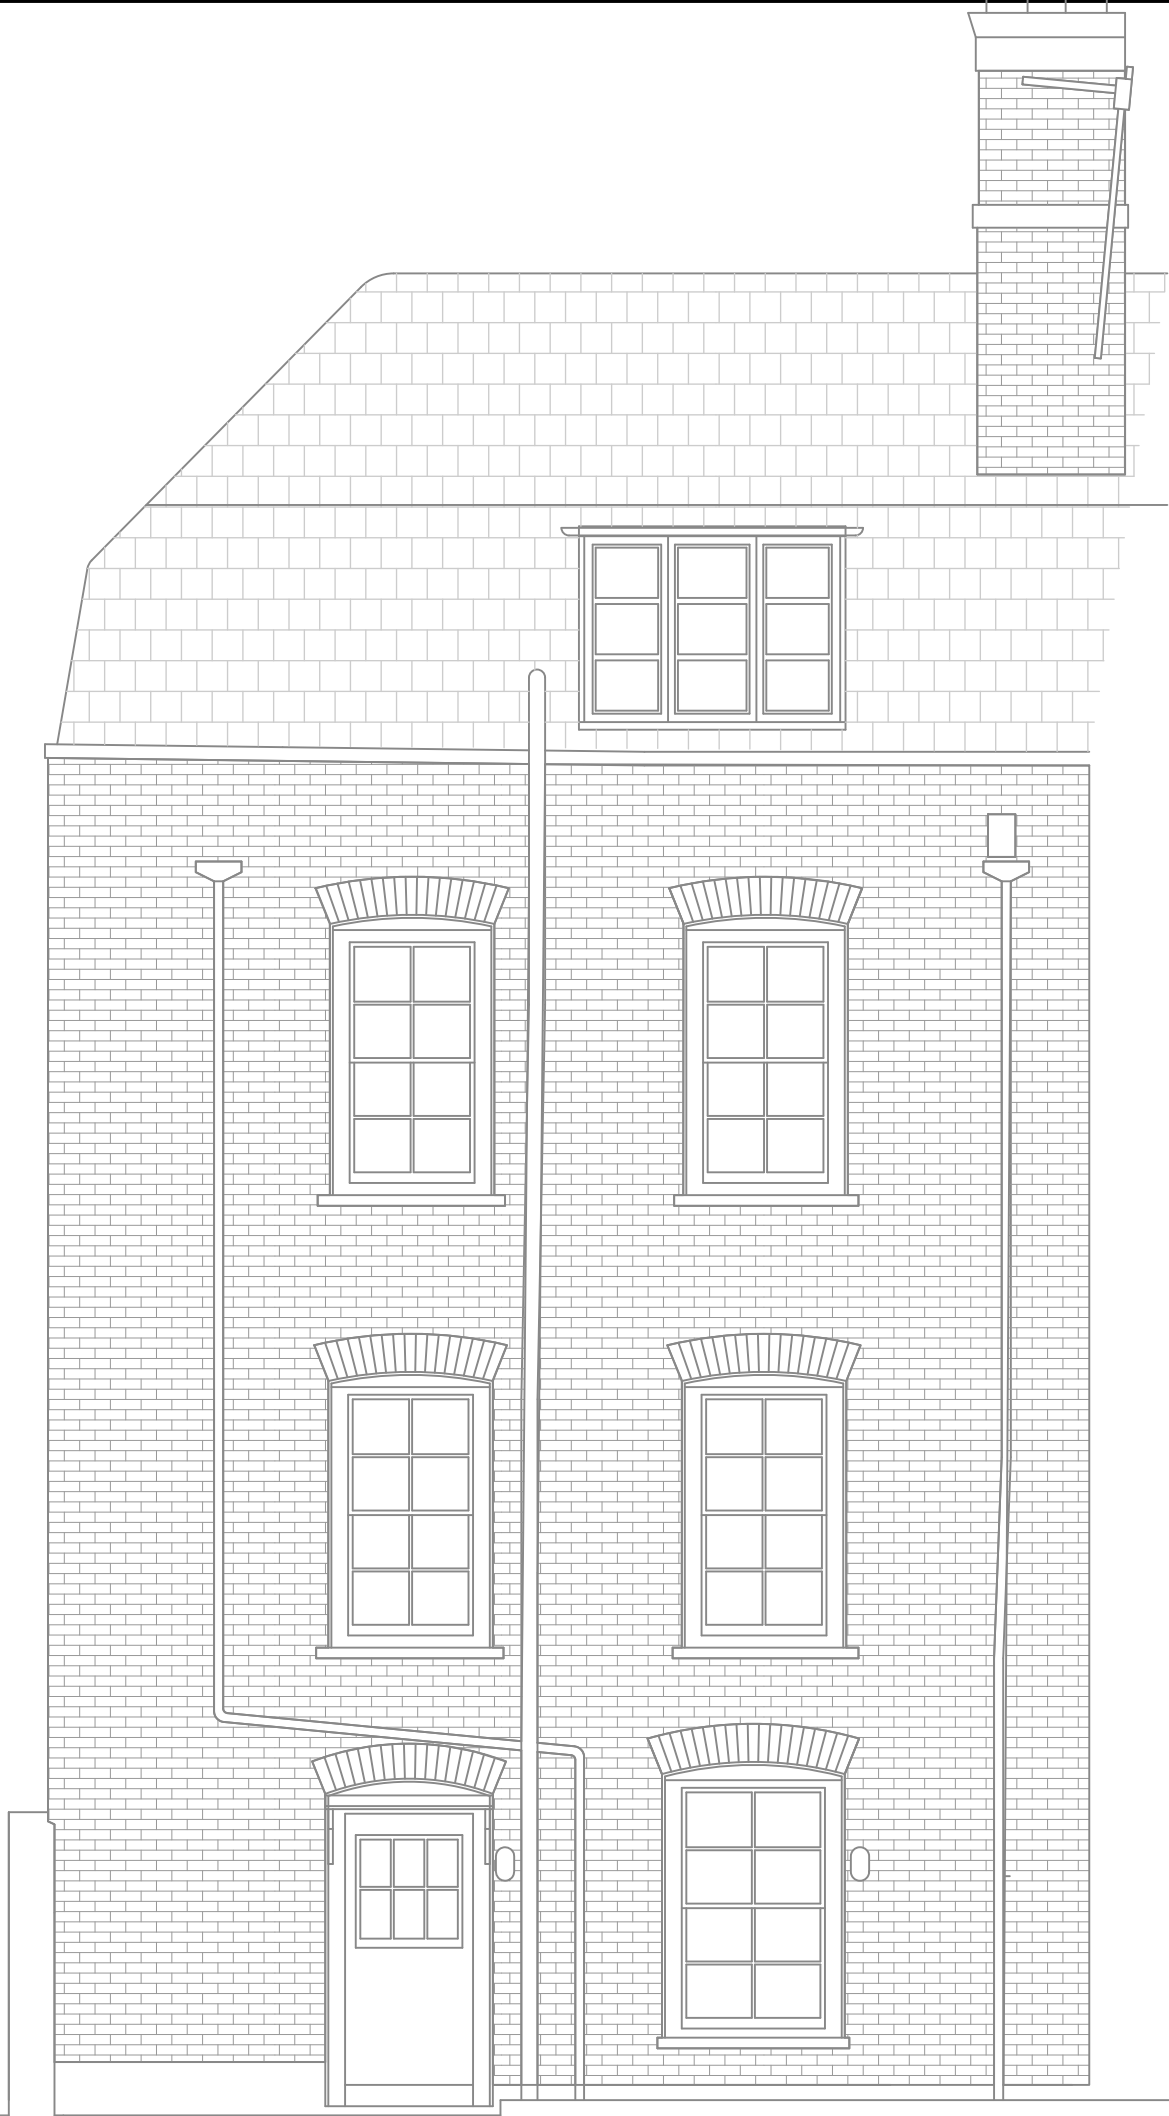

1 Existing Front Elevation  
200 Scale 1:50@A3




2 Existing Rear Elevation  
200 Scale 1:50@A3




| No.   | Date | By         | Revision Notes |
|---|------|------------|----------------|
|   |      |            |                |
| Note  |      |            |                |
| Although O.S. Coordinates may be shown on this plan the grid is to be treated as arbitrary. No scale factor has been applied to the survey therefore the any coordinates shown are not true O.S. Coordinates.<br>All dimensions to be checked on site |      |            |                |
| <div><div>rt</div><div><b>Roberts &amp; Treguer</b><br/>29 Clerkenwell Green<br/>London<br/>EC1R 0DU</div></div> <div>© Roberts and Treguer Ltd</div>   |      |            |                |
| Client  |      |            |                |
| 32 Well Walk<br>NW3 1BX   |      |            |                |
| Project Title   |      |            |                |
| 32 Well Walk  |      |            |                |
| Sheet Title   |      |            |                |
| EXISTING Elevations   |      |            |                |
| Drawn By  |      | Project ID |                |
| CB  |      | 2302       |                |
| Reviewed By   |      | Scale      |                |
| GR  |      | 1:50 @ A3  |                |
| Date  |      | Sheet No.  |                |
| 06/02/2023  |      | 2302-200   |                |


# EXISTING PLANS

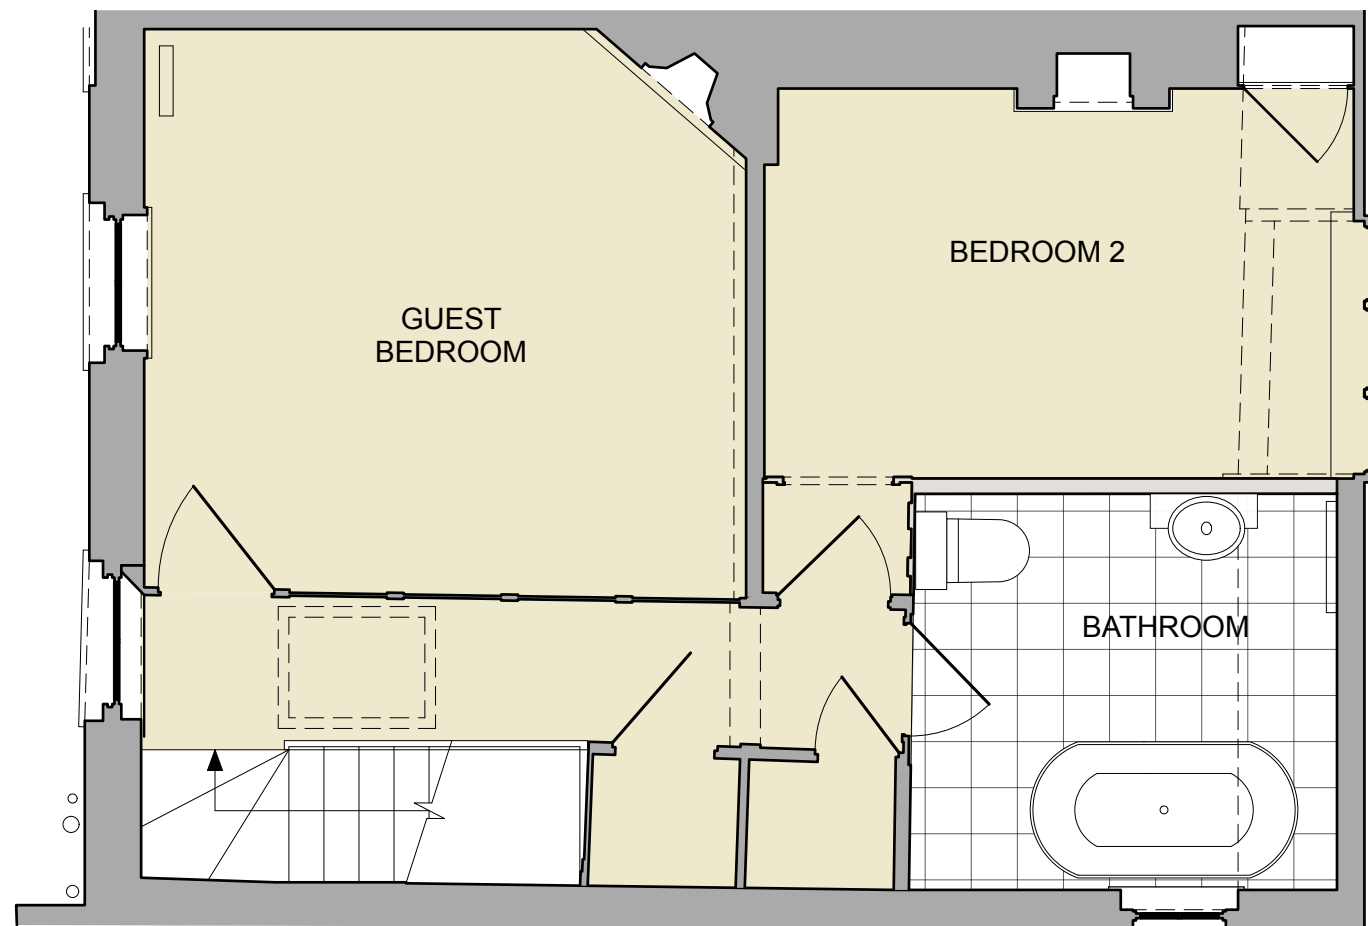

2 Existing Second Floor Plan  
001 Scale 1:50@A3

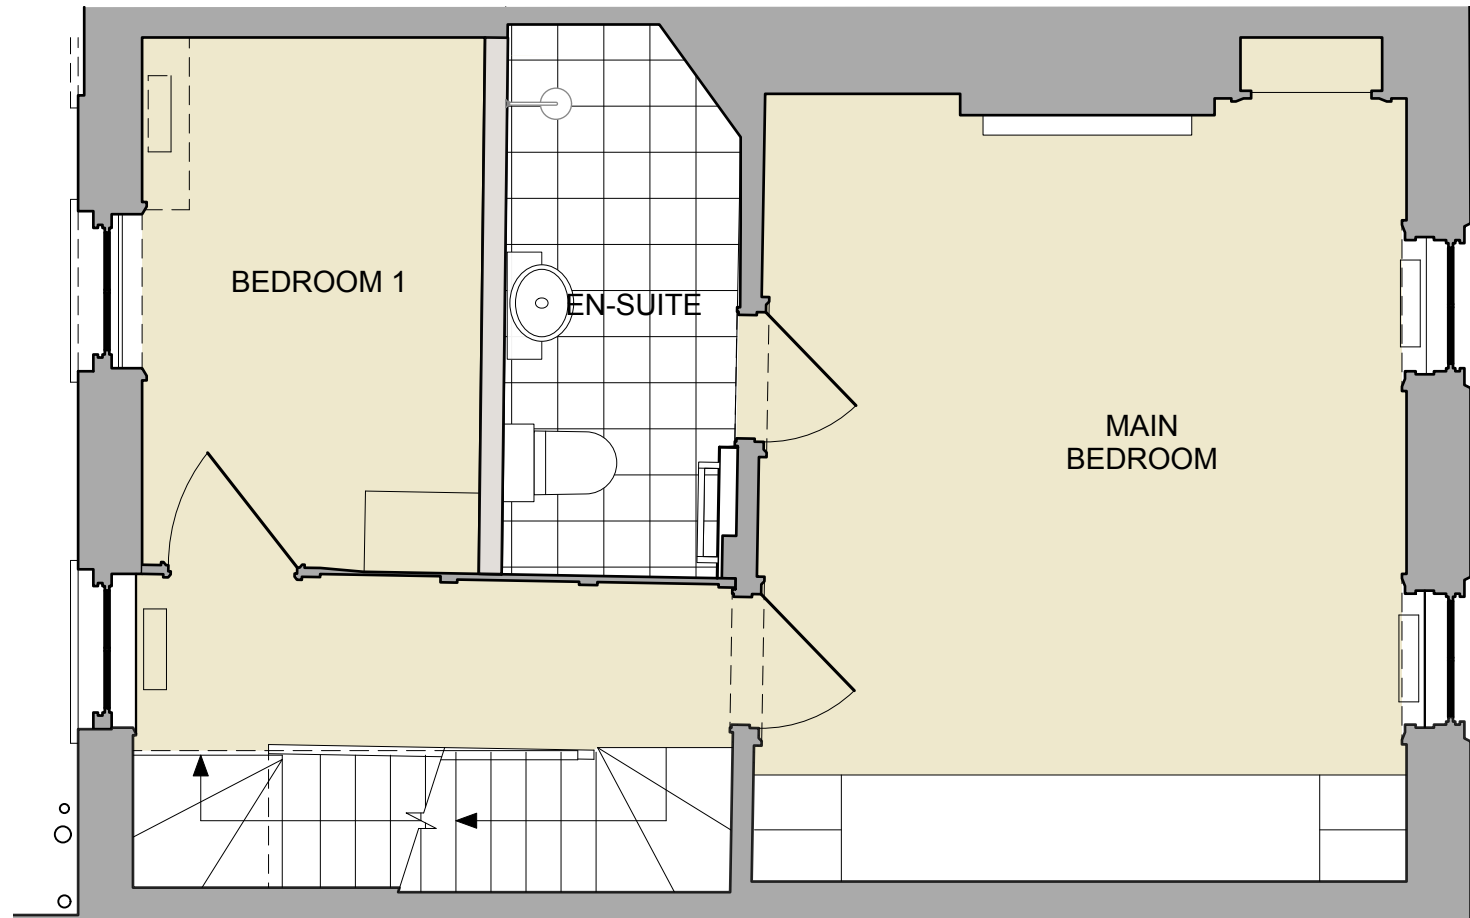


1 Existing First Floor Plan  
001 Scale 1:50@A3

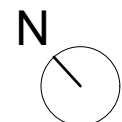

| No. | Date | By | Revision Notes |
|-----|------|----|----------------|
|     |      |    |                |

|   |
|---|
| Note  |
| <p>Although O.S. Coordinates may be shown on this plan the grid is to be treated as arbitrary. No scale factor has been applied to the survey therefore the any coordinates shown are not true O.S. Coordinates.</p> <p><i>All dimensions to be checked on site</i></p> |

 

Client

Well Walk  
NW3 1BX

|               |              |
|---------------|--------------|
| Project Title | 32 Well Walk |
|---------------|--------------|

Sheet Title

EXISTING First & Second Floors

|                    |                       |
|--------------------|-----------------------|
| Drawn By<br>CB     | Project ID<br>2302    |
| Reviewed By<br>GR  | Scale<br>1:50 @ A3    |
| Date<br>06/02/2023 | Sheet No.<br>2302-001 |