



EXISTING REAR ELEVATION

Drawings as instruments of service remain the

property of architect and are protected under


common law copyright provisions.

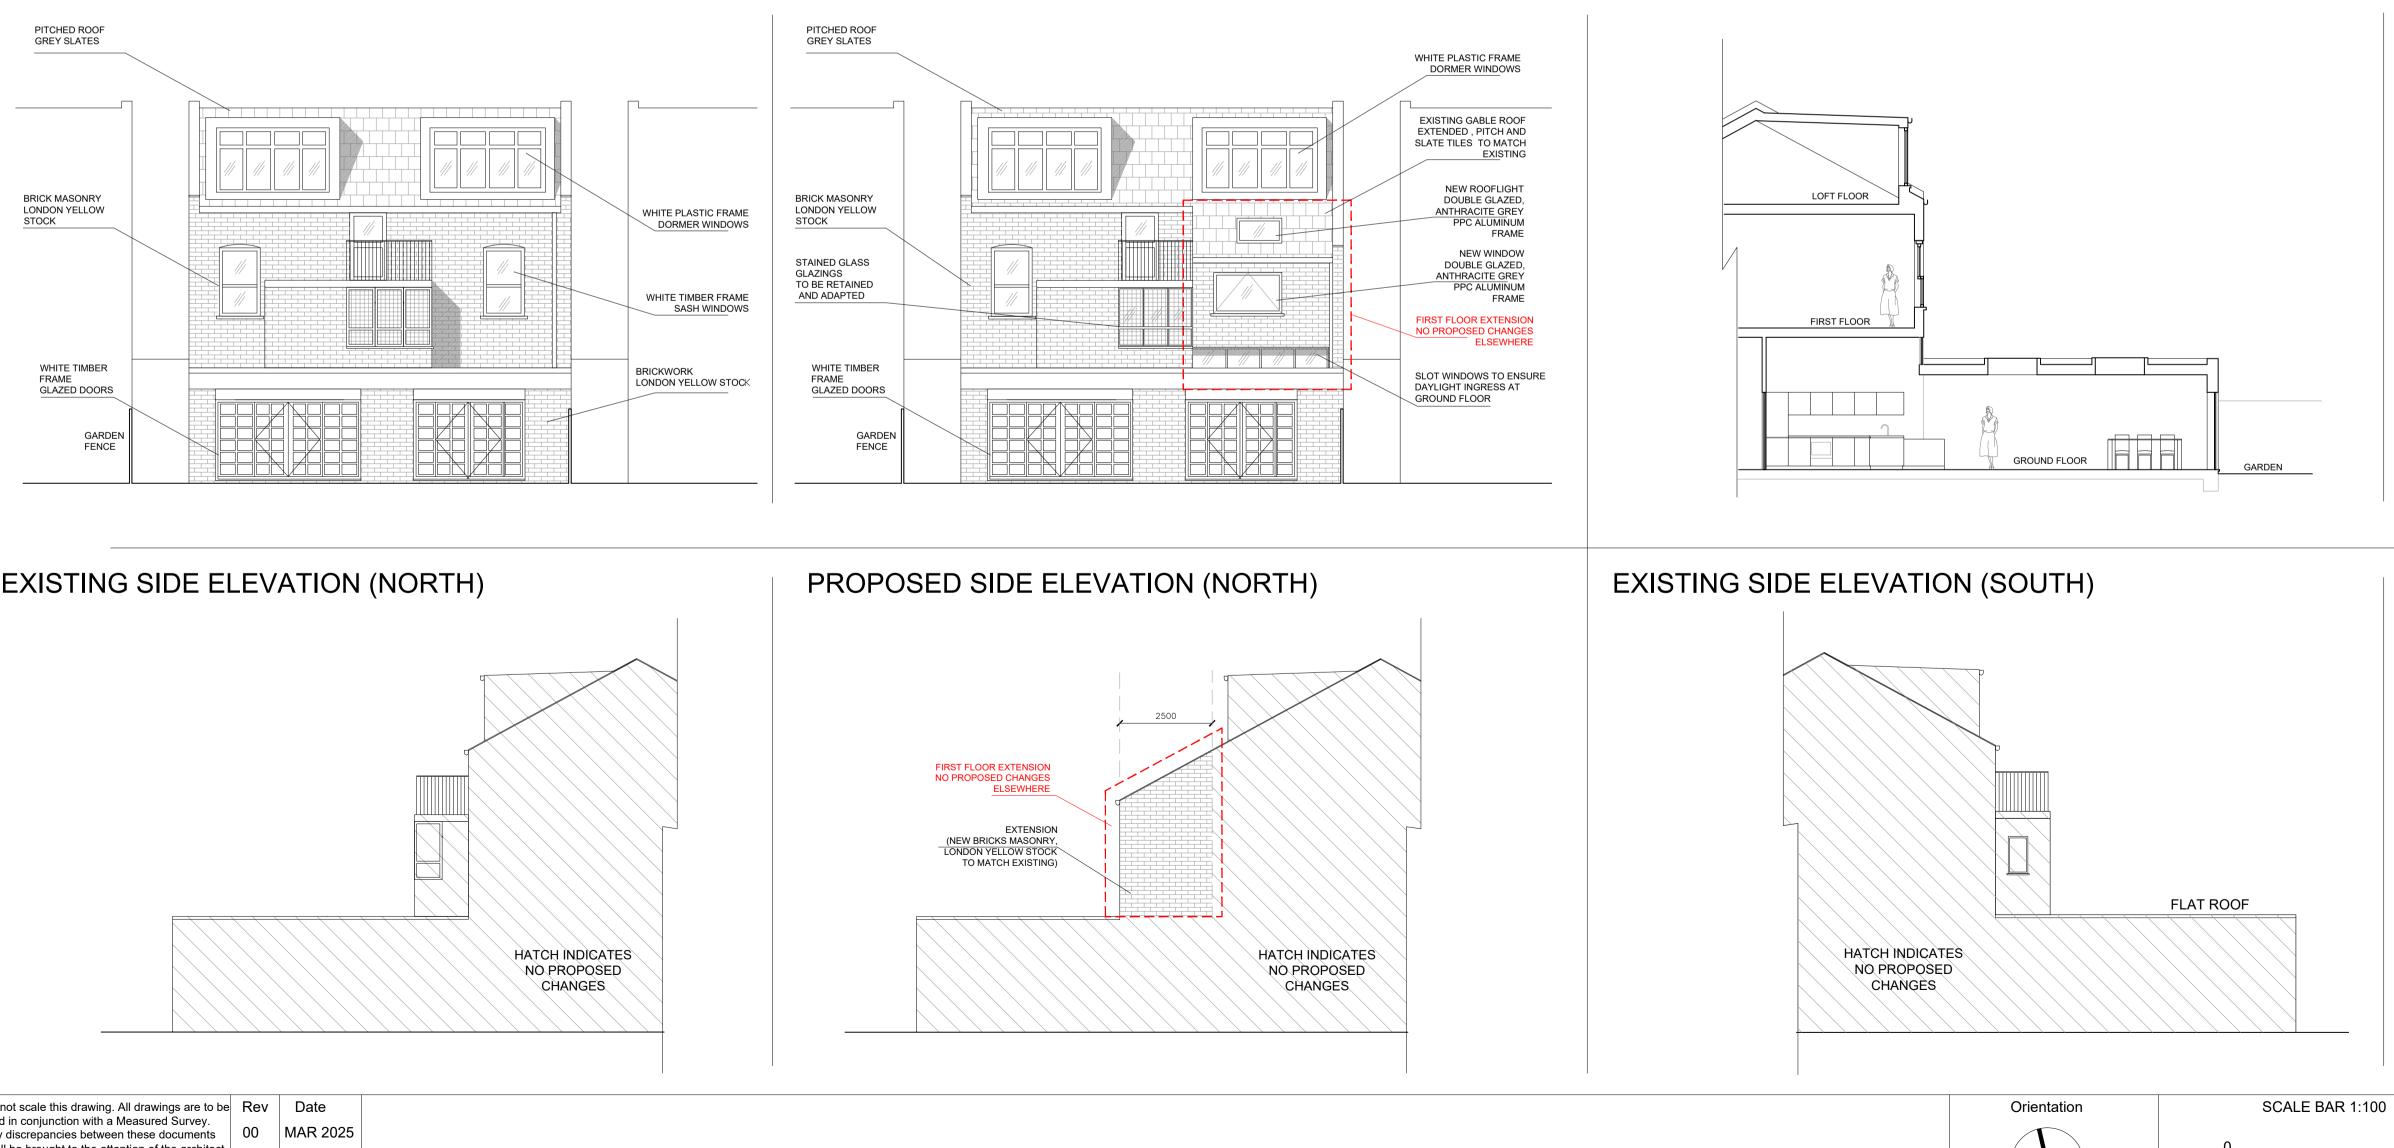

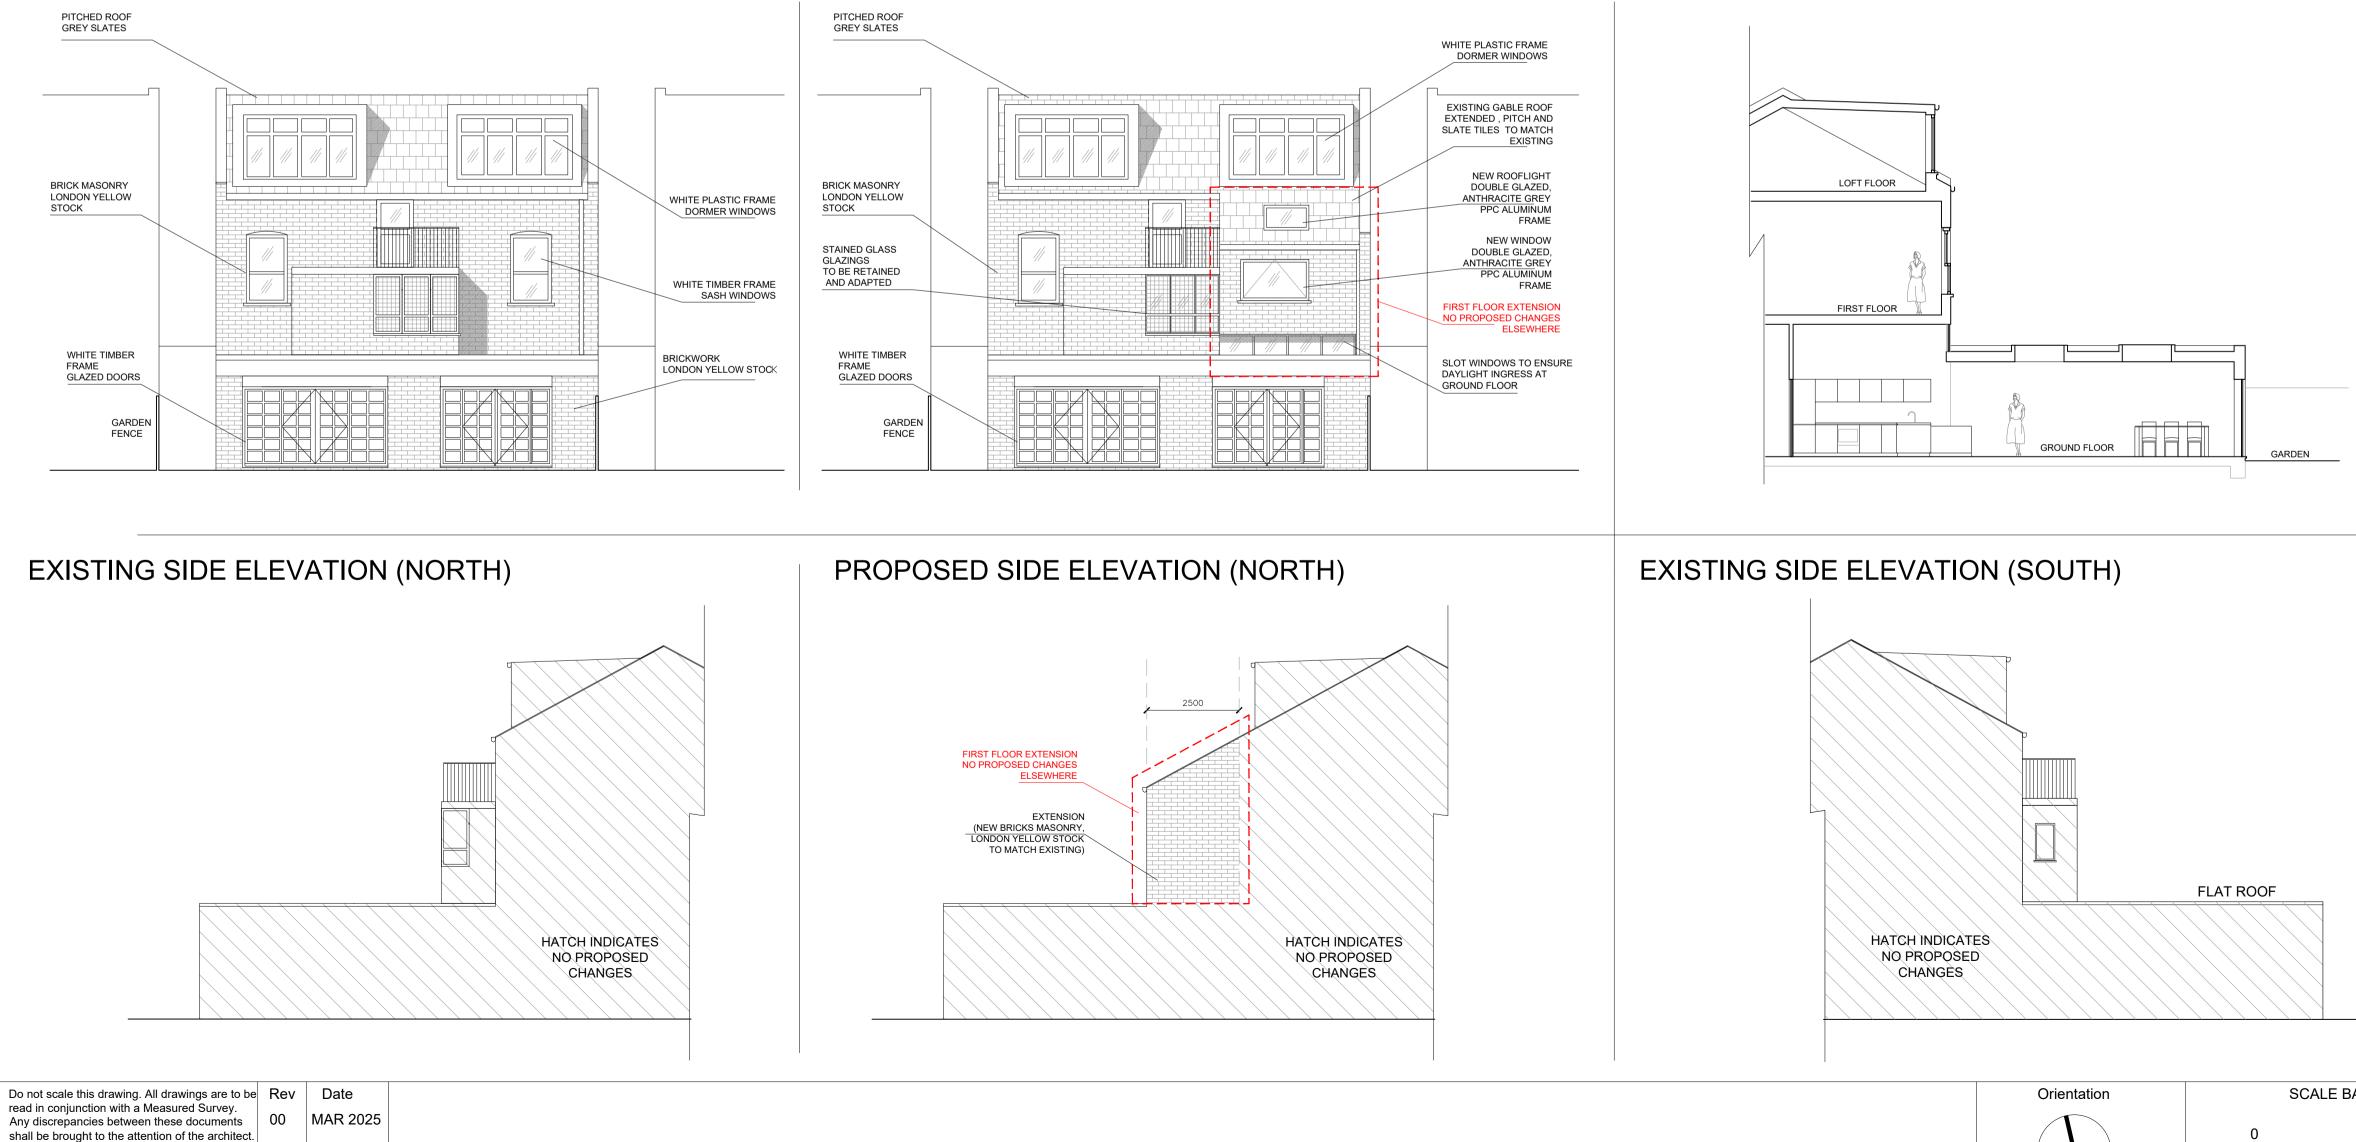


PROPOSED REAR ELEVATION


EXISTING REAR ELEVATION

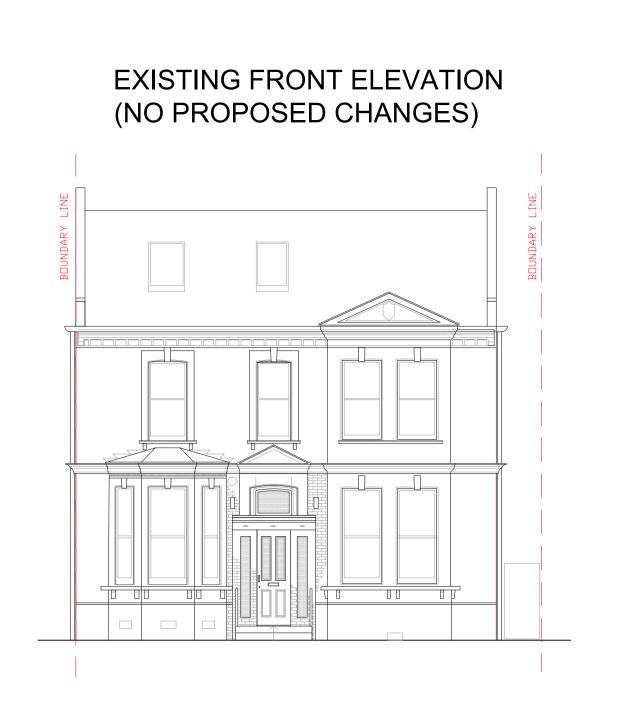

PROPOSED REAR ELEVATION

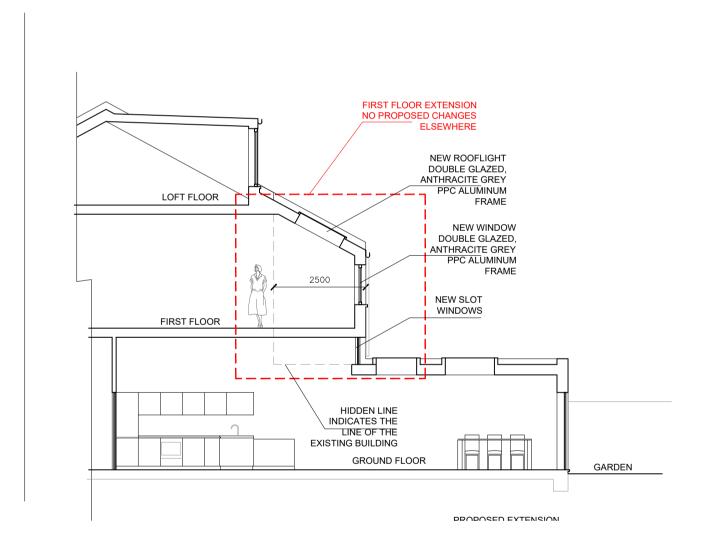



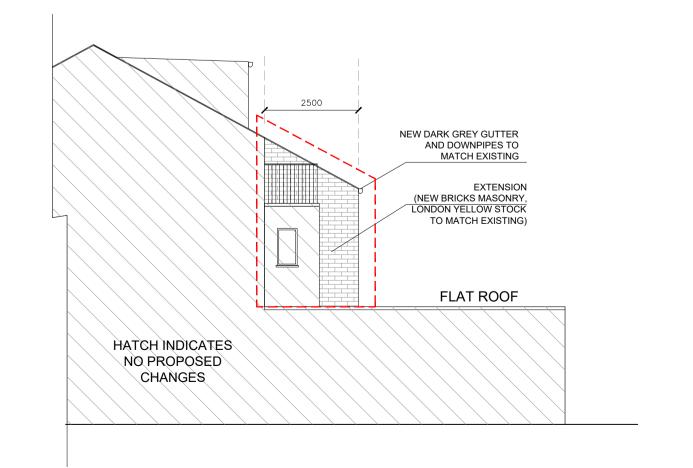

NORTH

20 m

Unit 408, Screenworks, 22 Highbury Grove,London, Nଏ Phone: +44 7599 863 12

Project title: Proposed first floor extension to the rear of 7 Hilltop Romeo Architects Road, London NW62QA

2 Highbury Grove,London, N5 2ER Phone: +44 7599 863 122	Drawing title: EXISTING AND PROPOSED PLANS		
www.romeoarchitects.com studio@romeoarchitects.com	Client:	SP	Scale: 1:100 @A1
	Dwg no:	PA_080_04	Date: 03/2025