


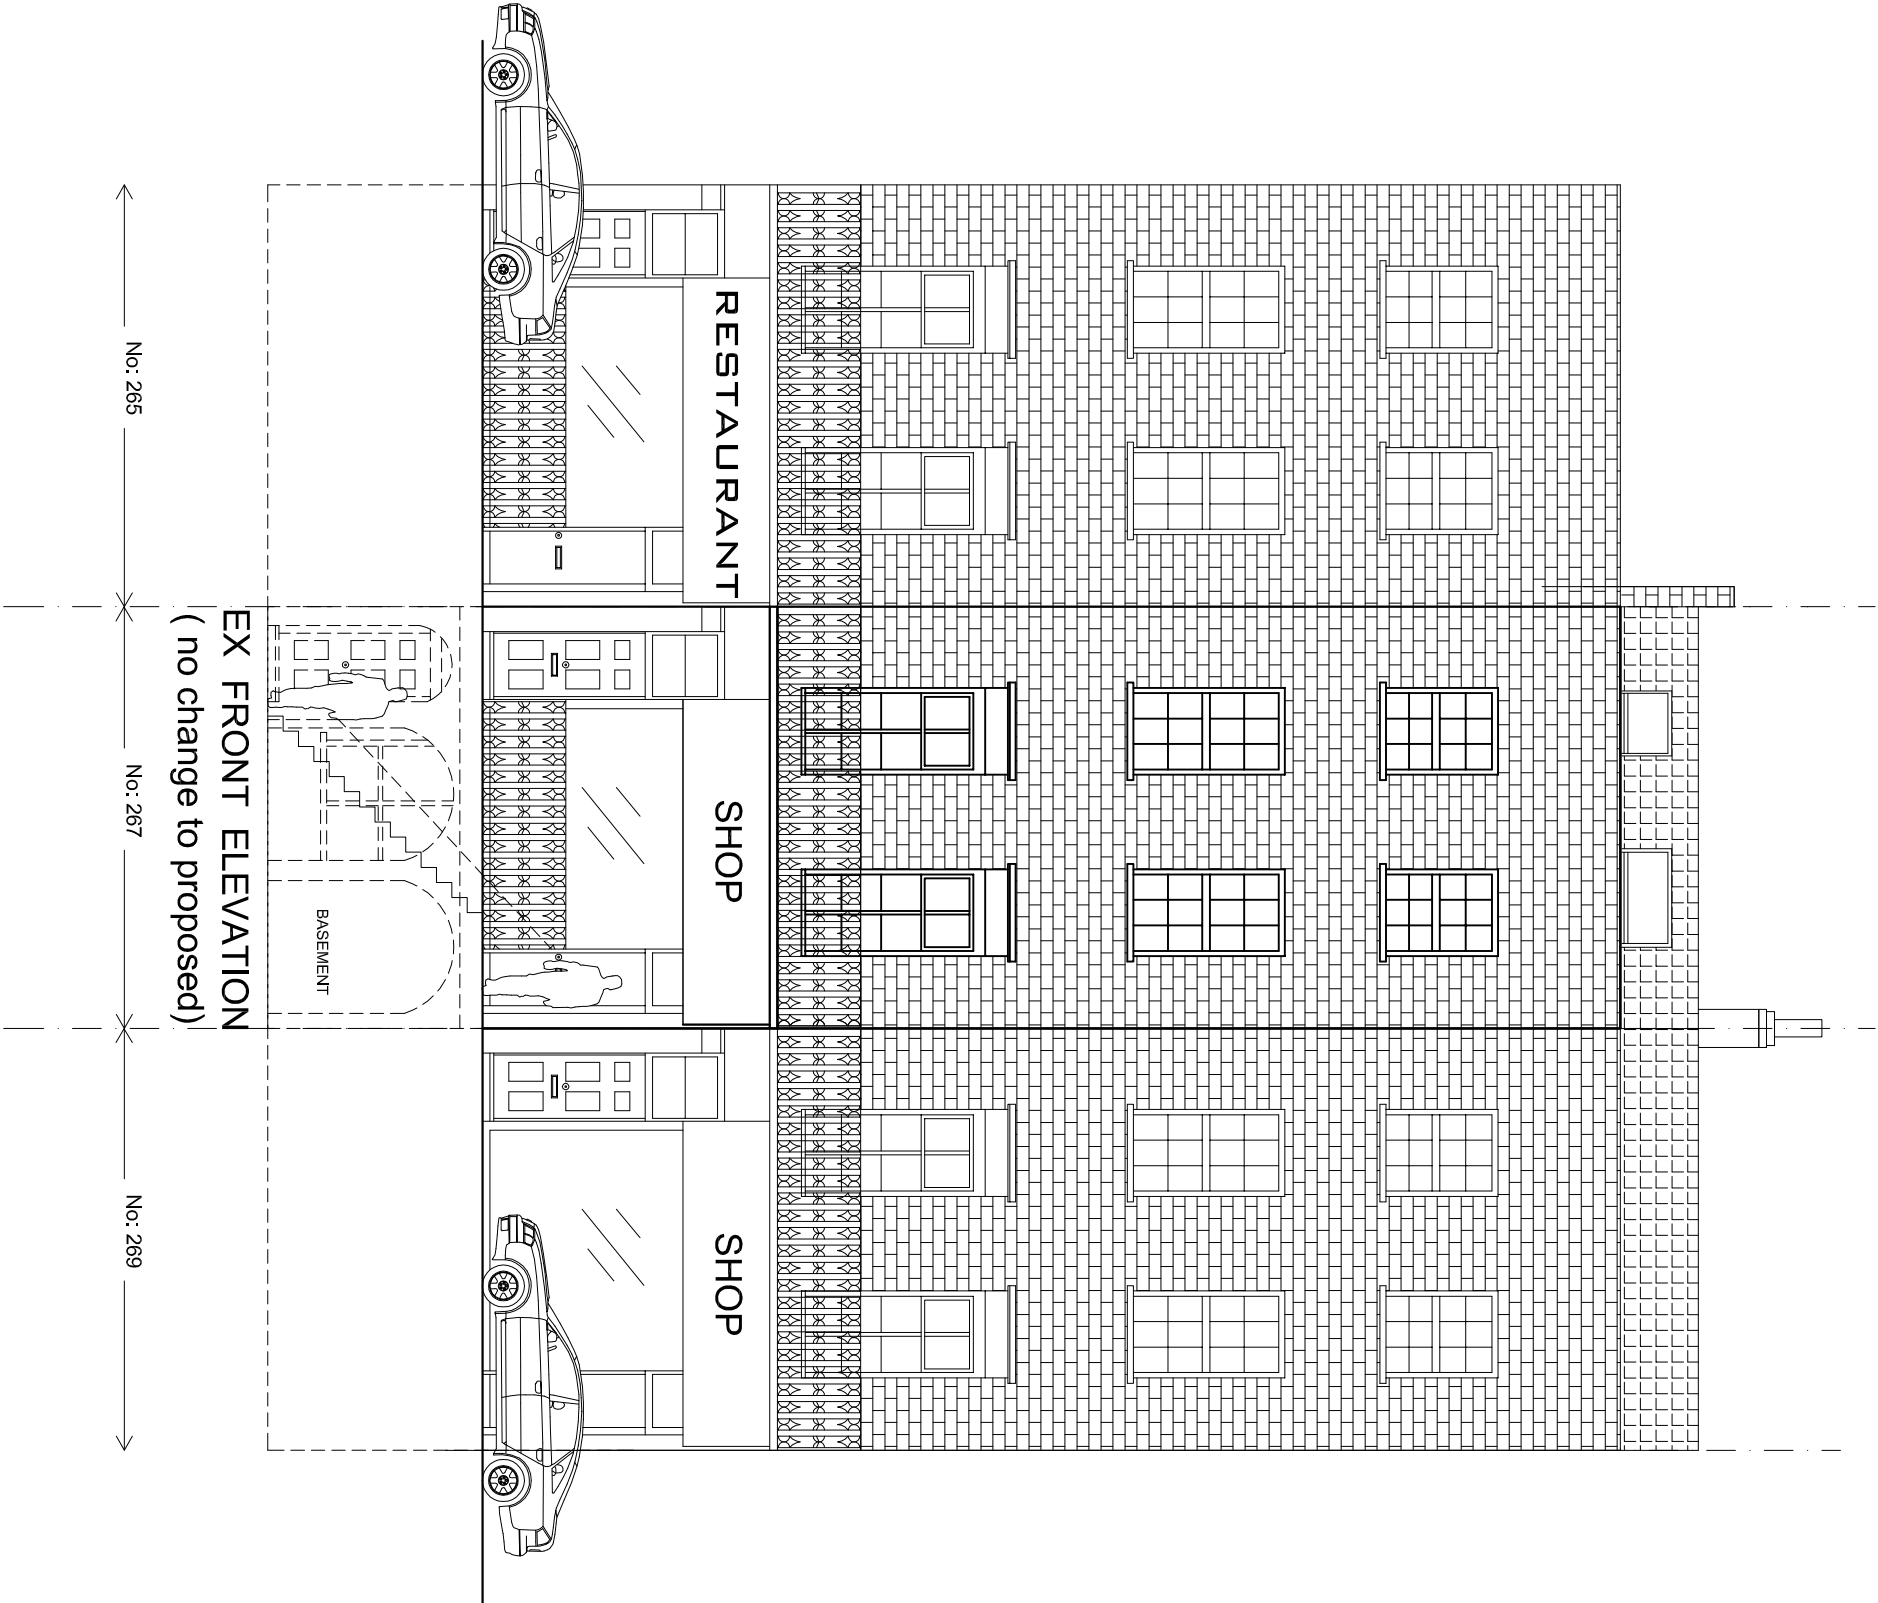

- Notes
- 1- This drawing is not for construction
  - 2- All Dimensions are in millimeters
  - 3- Dimensions are not to be scaled directly from drawings
  - 4- All dimensions are to be checked on site and the Architect is to be informed of any discrepancies before construction commences
  - 5- All references to drawings refer to current revision of that drawing



scale 1:100



Rev.	Date	Revisions
------	------	-----------

## FOR PLANNING

Client

Project 267 Eversholt Street, London, NW1 1BA

Scale 1/100@A3

Date 02/2025

Project No.

07031104

Drawing No.

B106

Revision

-

Drawing title

Proposed Front Elevation