



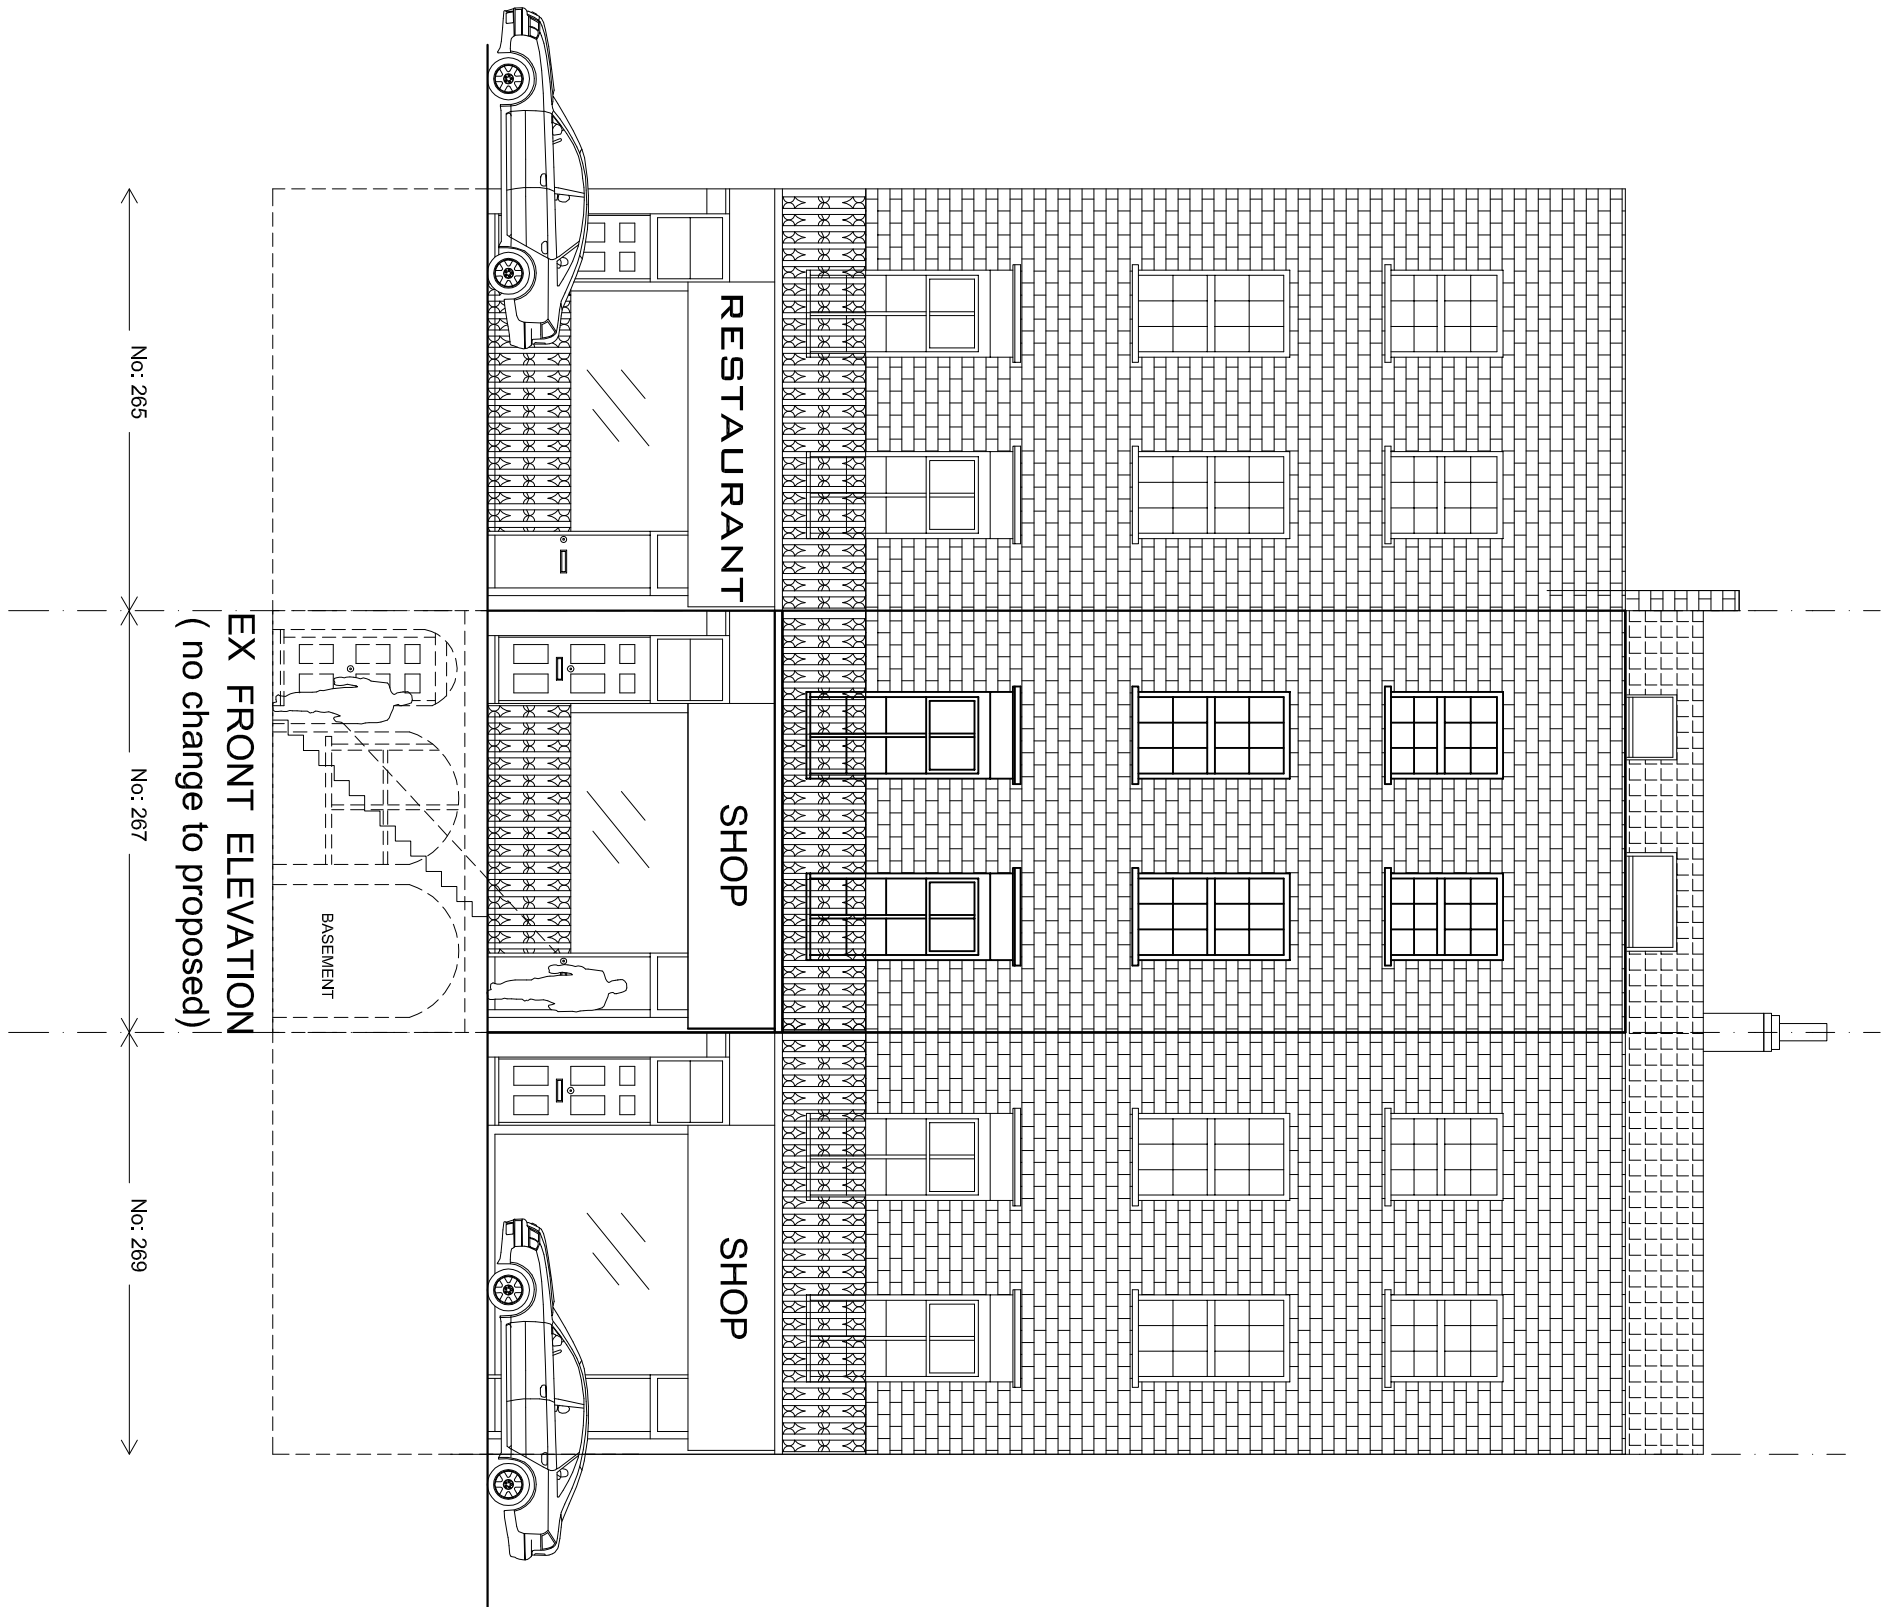

- Notes
- 1- This drawing is not for construction
 - 2- All Dimensions are in millimeters
 - 3- Dimensions are not to be scaled directly from drawings
 - 4- All dimensions are to be checked on site and the Architect is to be informed of any discrepancies before construction commences
 - 5- All references to drawings refer to current revision of that drawing

 

Rev.	Date	Revisions
------	------	-----------

FOR PLANNING

Client

Project 267 Eversholt Street, London, NW1 1BA

Scale 1/100@A3 Date 02/2025

Project No. 07031104 Drawing No. Z10 4 Revision -

Drawing title

Pre Existing Front Elevation