




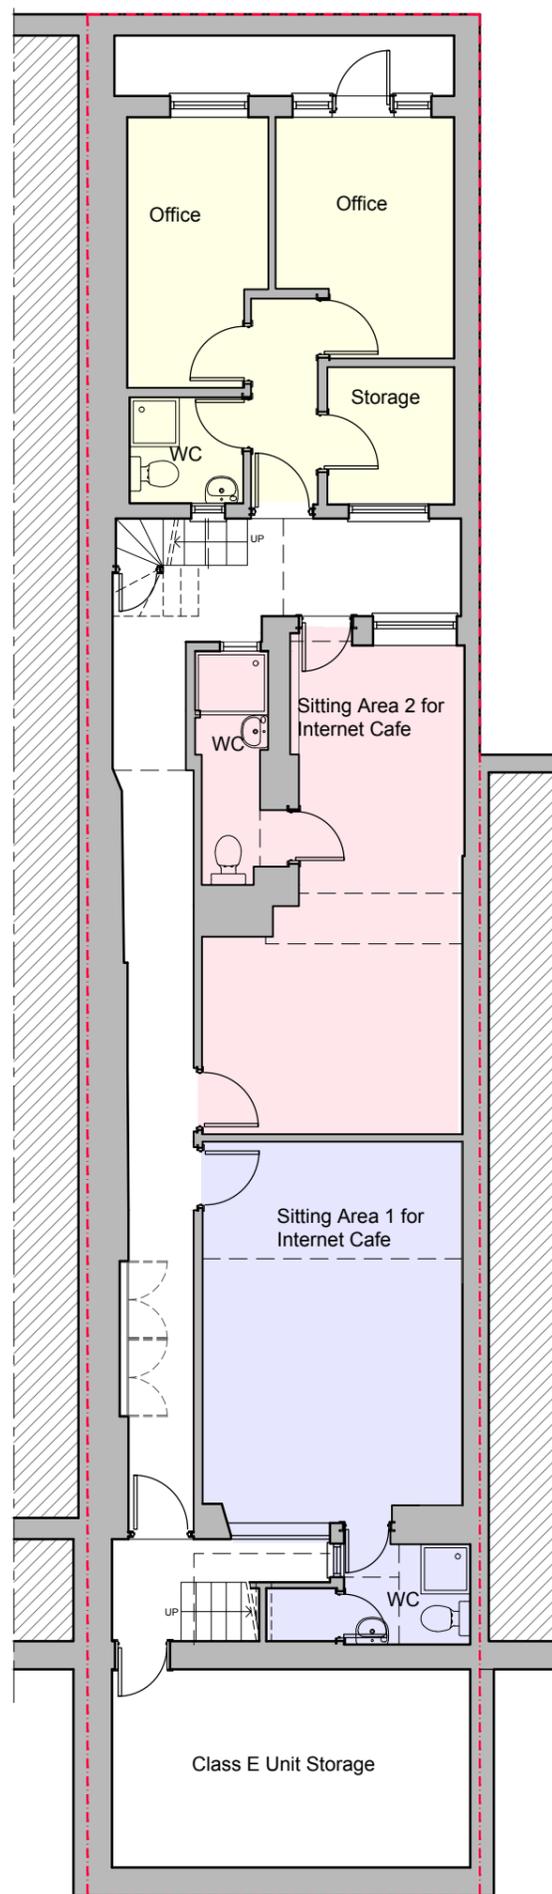

- Notes
- 1- This drawing is not for construction
 - 2- All Dimensions are in millimeters
 - 3- Dimensions are not to be scaled directly from drawings
 - 4- All dimensions are to be checked on site and the Architect is to be informed of any discrepancies before construction commences
 - 5- All references to drawings refer to current revision of that drawing

 

BASEMENT FLOOR PLAN

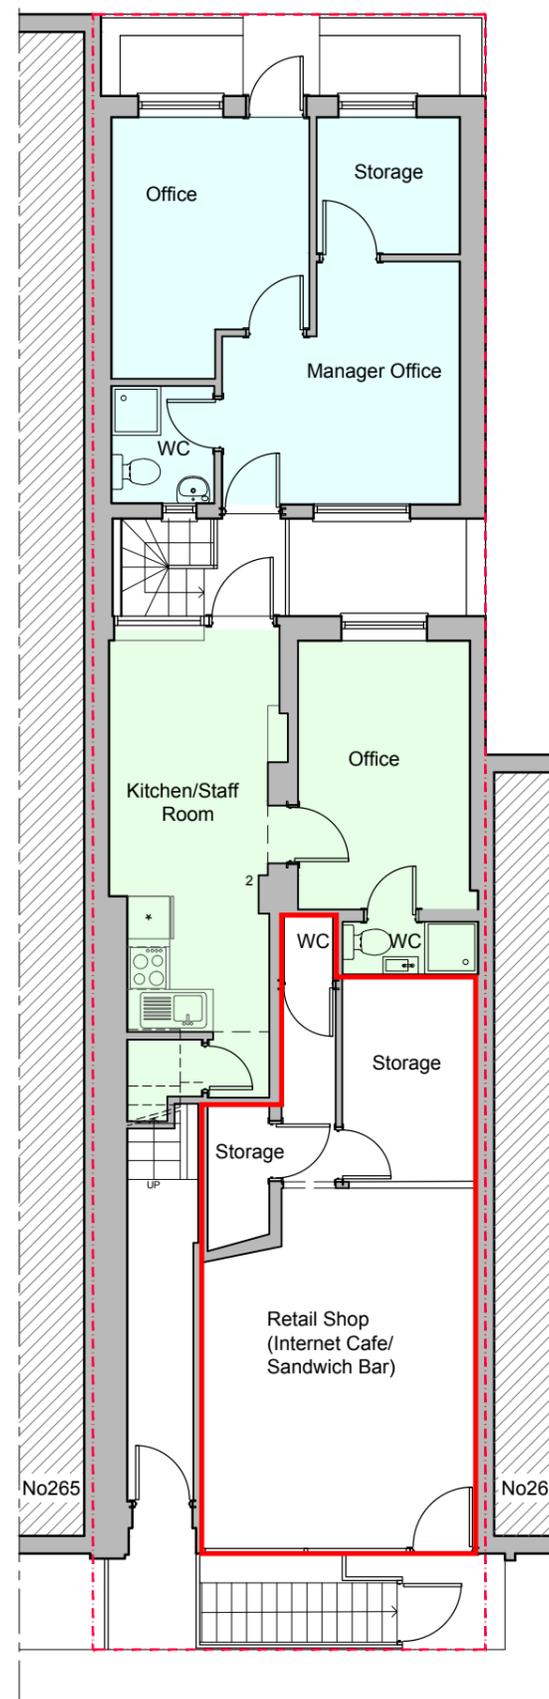

GROUND FLOOR PLAN

Rev.	Date	Revisions
FOR PLANNING		
Client -		
Project 267 Eversholt Street, London, NW1 1BA		
Scale	1/100@A3	Date 02/2025
Project No.	Drawing No.	Revision
07031104	Z101	-
Drawing title		
Pre Existing Floor Plan		