

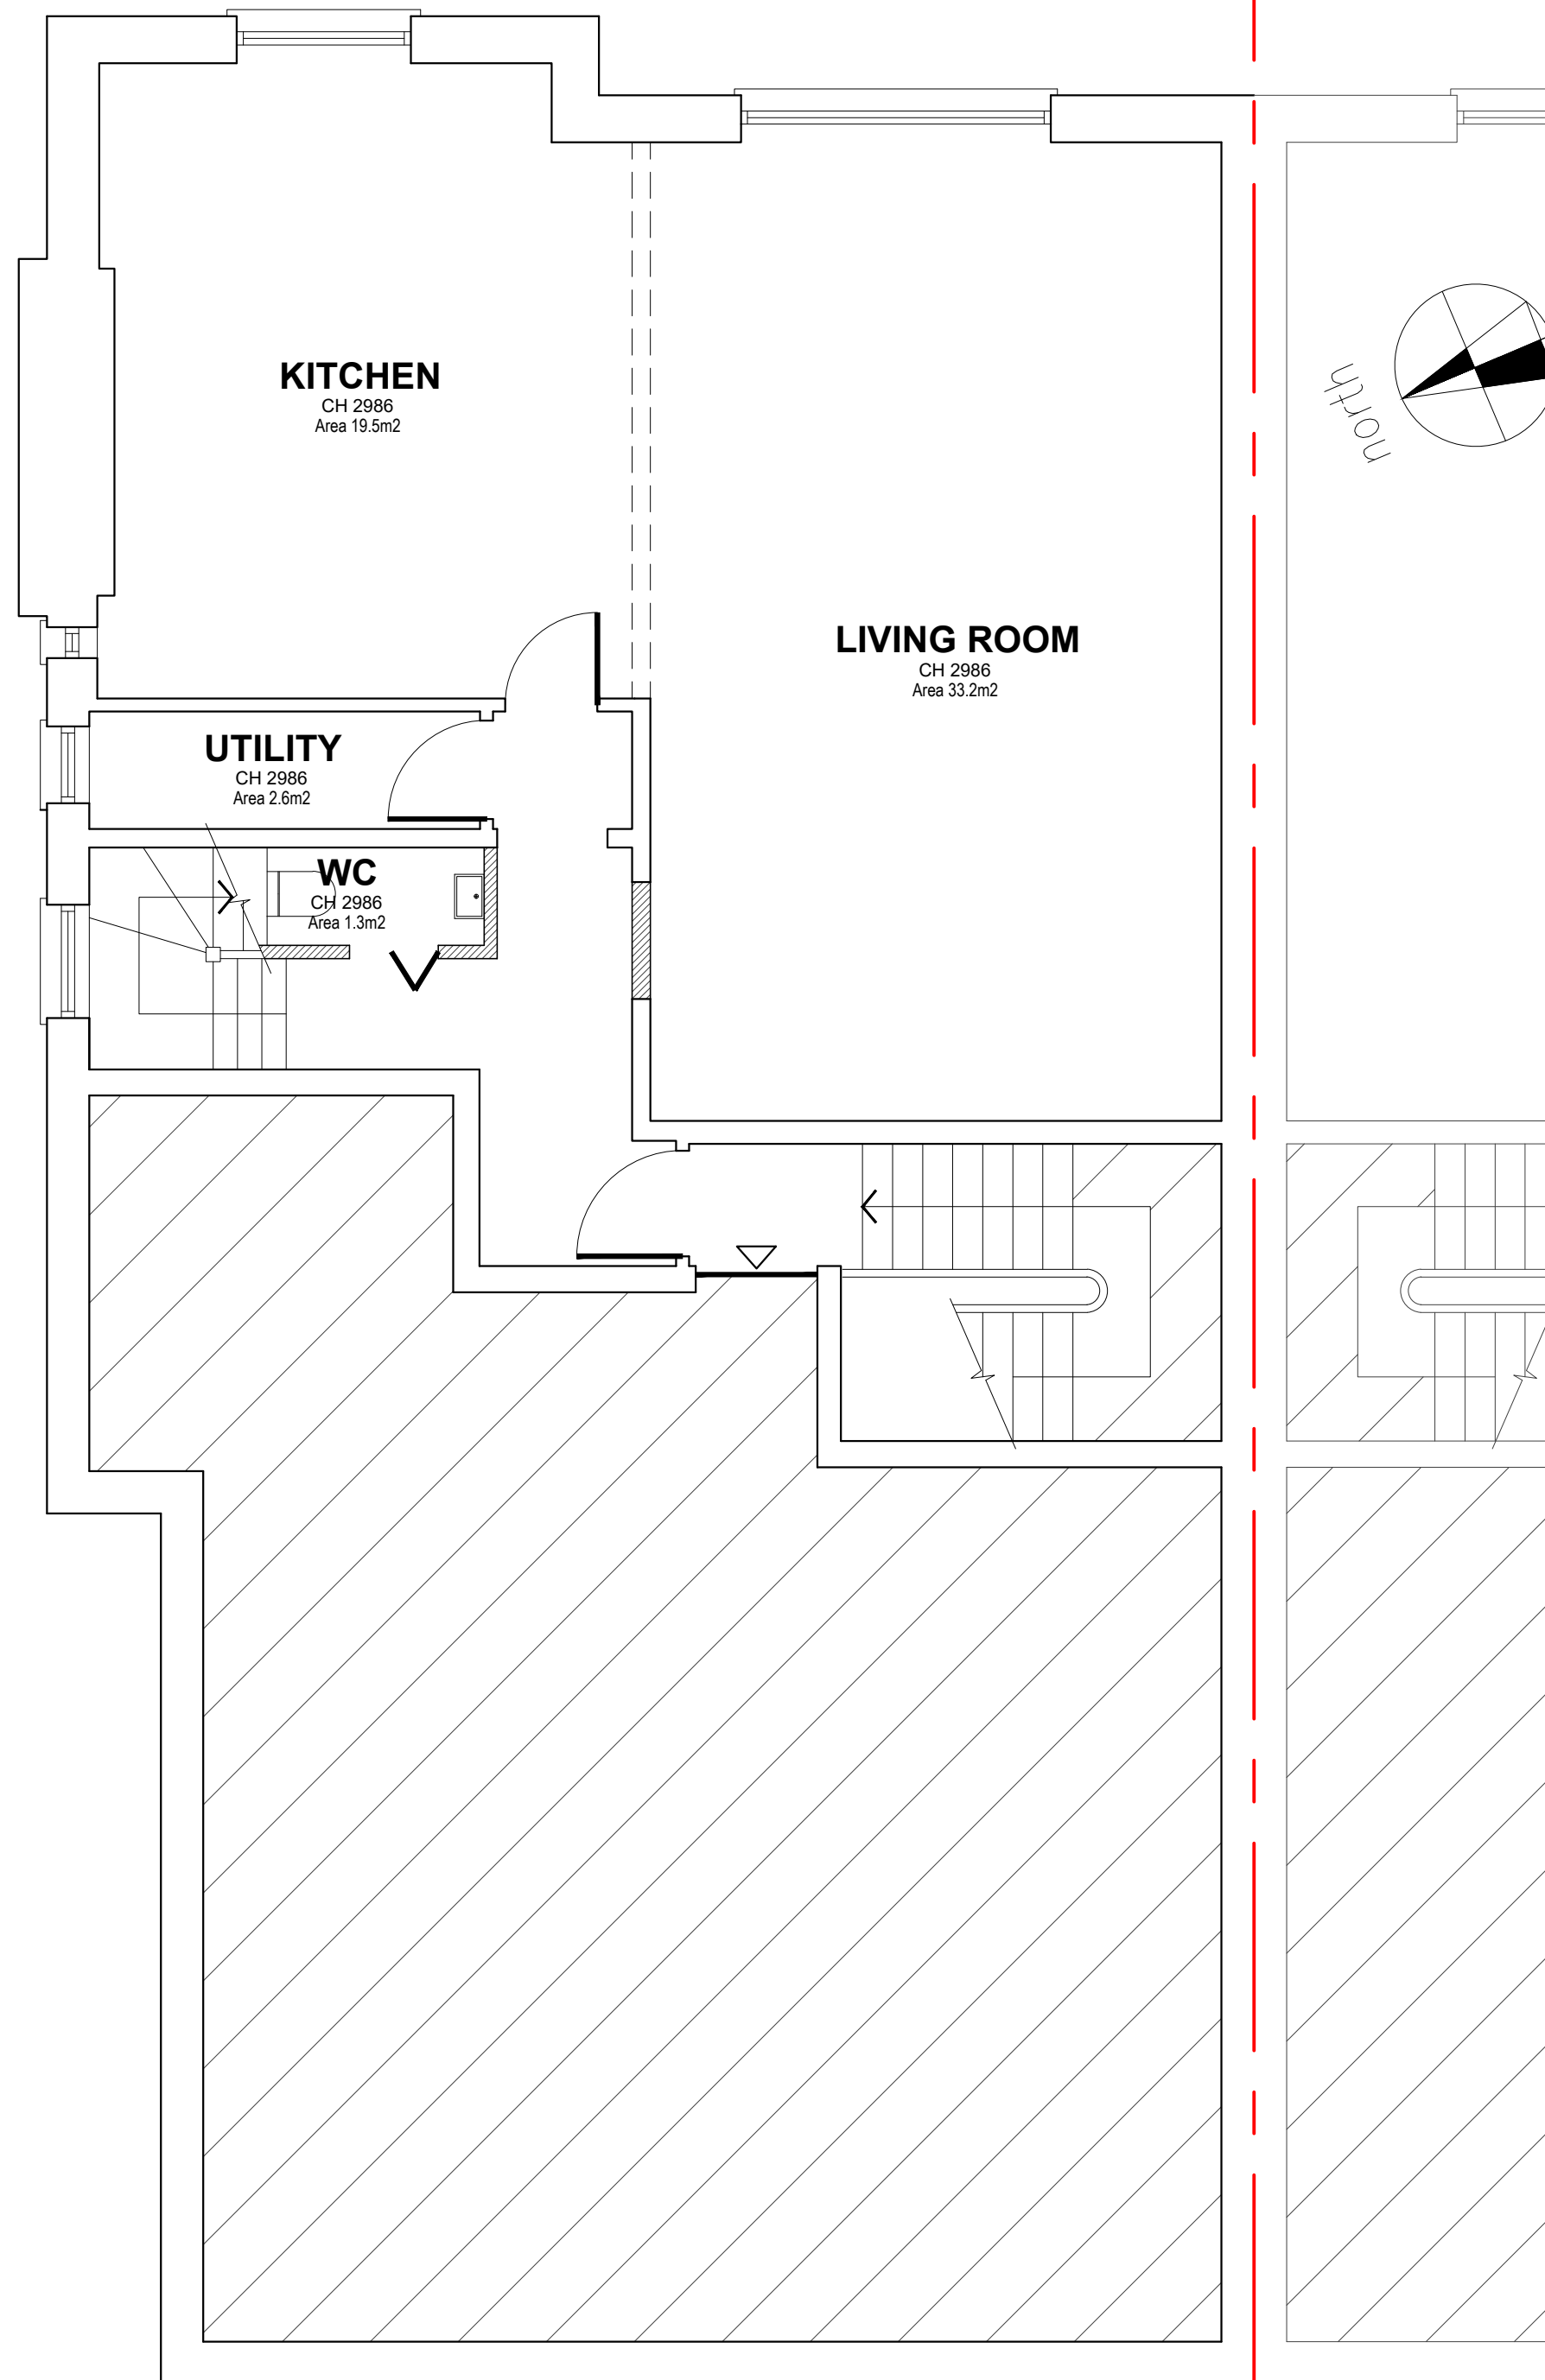


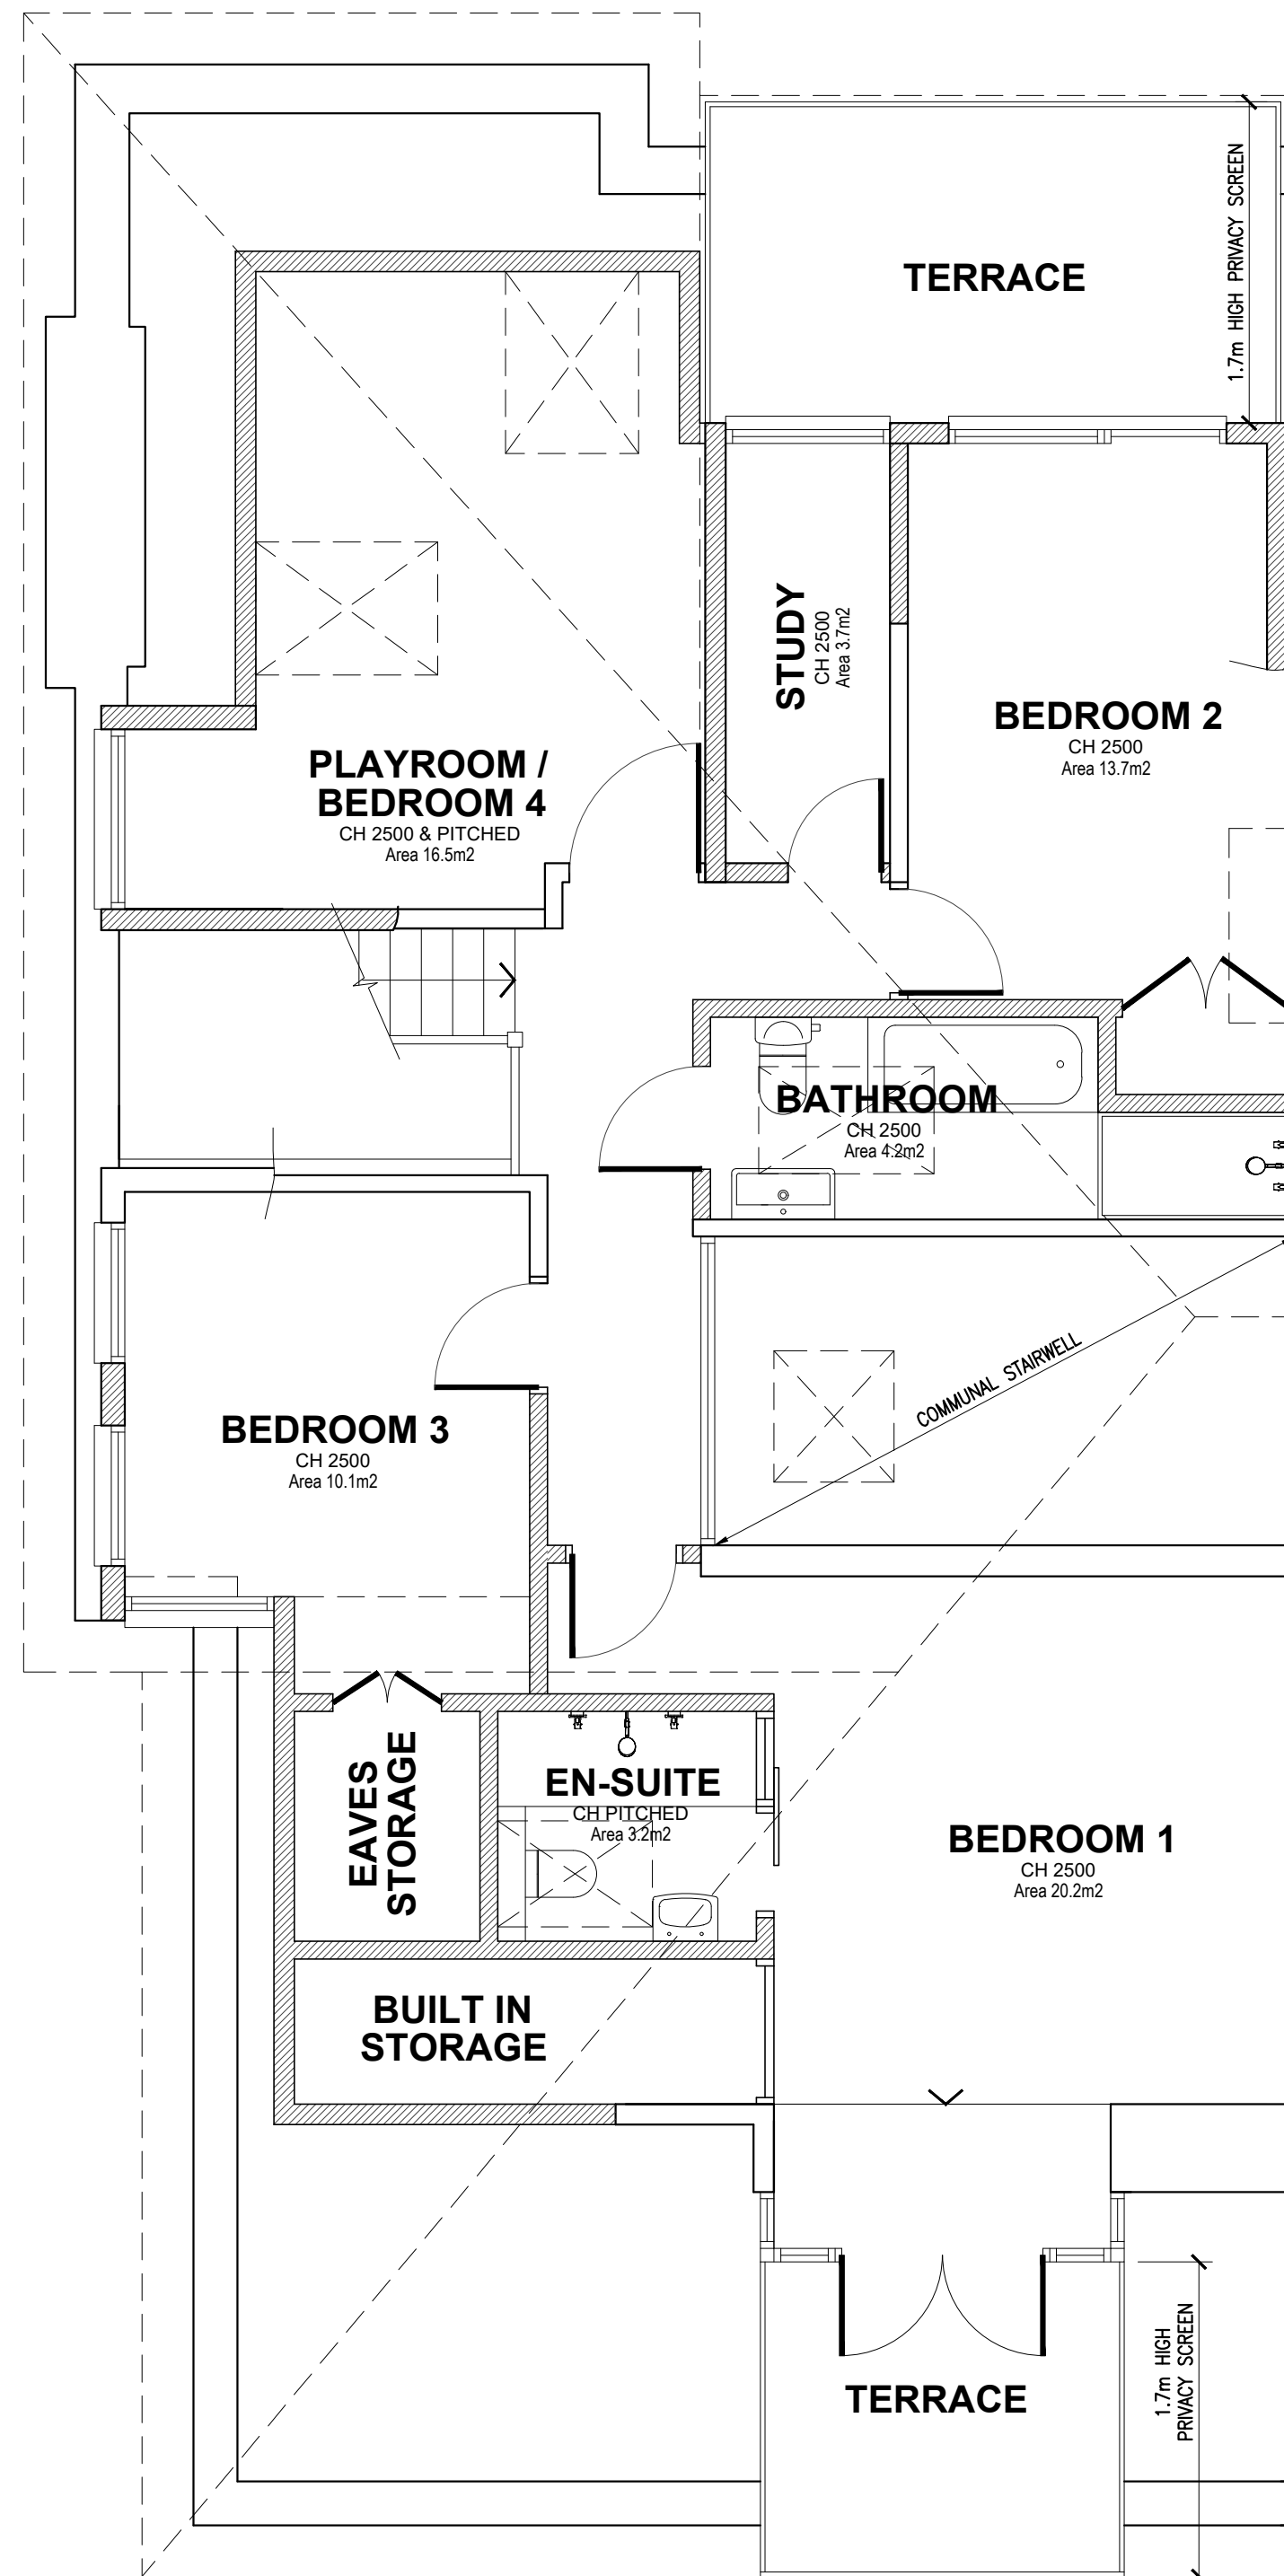


PROPOSED THIRD FLOOR LAYOUT

 

PROPOSED FOURTH FLOOR LAYOUT

Notes

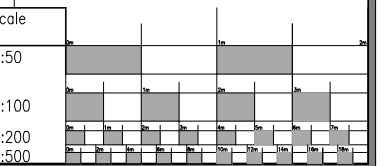

DAVID JOSEPH
CONSULTING
architectural and structural engineering consultants
6 Clyde Terrace, London, SE23 3BA
rafting@djclondon
020 8699 7750

All dimensions must be checked on site.
Any dimensional discrepancies discovered must be reported to the Project Manager before proceeding.
This drawing is to be read in conjunction with all relevant documents.
This drawing is copyright © and may not be reproduced without permission

Revisions		
A	03.04.25	North point and neighbouring property added.

Client

★★★★

Address

4B BELSIZE GROVE
LONDON
NW3 4UN

Drawing Title

PROPOSED FLOOR PLANS

Date _____

DEC '24

ale

1:50 @ A2

Drawing Number

5657 - 101

vision

A