

SCALE WITH CAUTION use both scale bars to check for reduction or distortion


10cm



PROPOSED FRONT ELEVATION
SCALE 1:100



PROPOSED REAR ELEVATION
SCALE 1:100

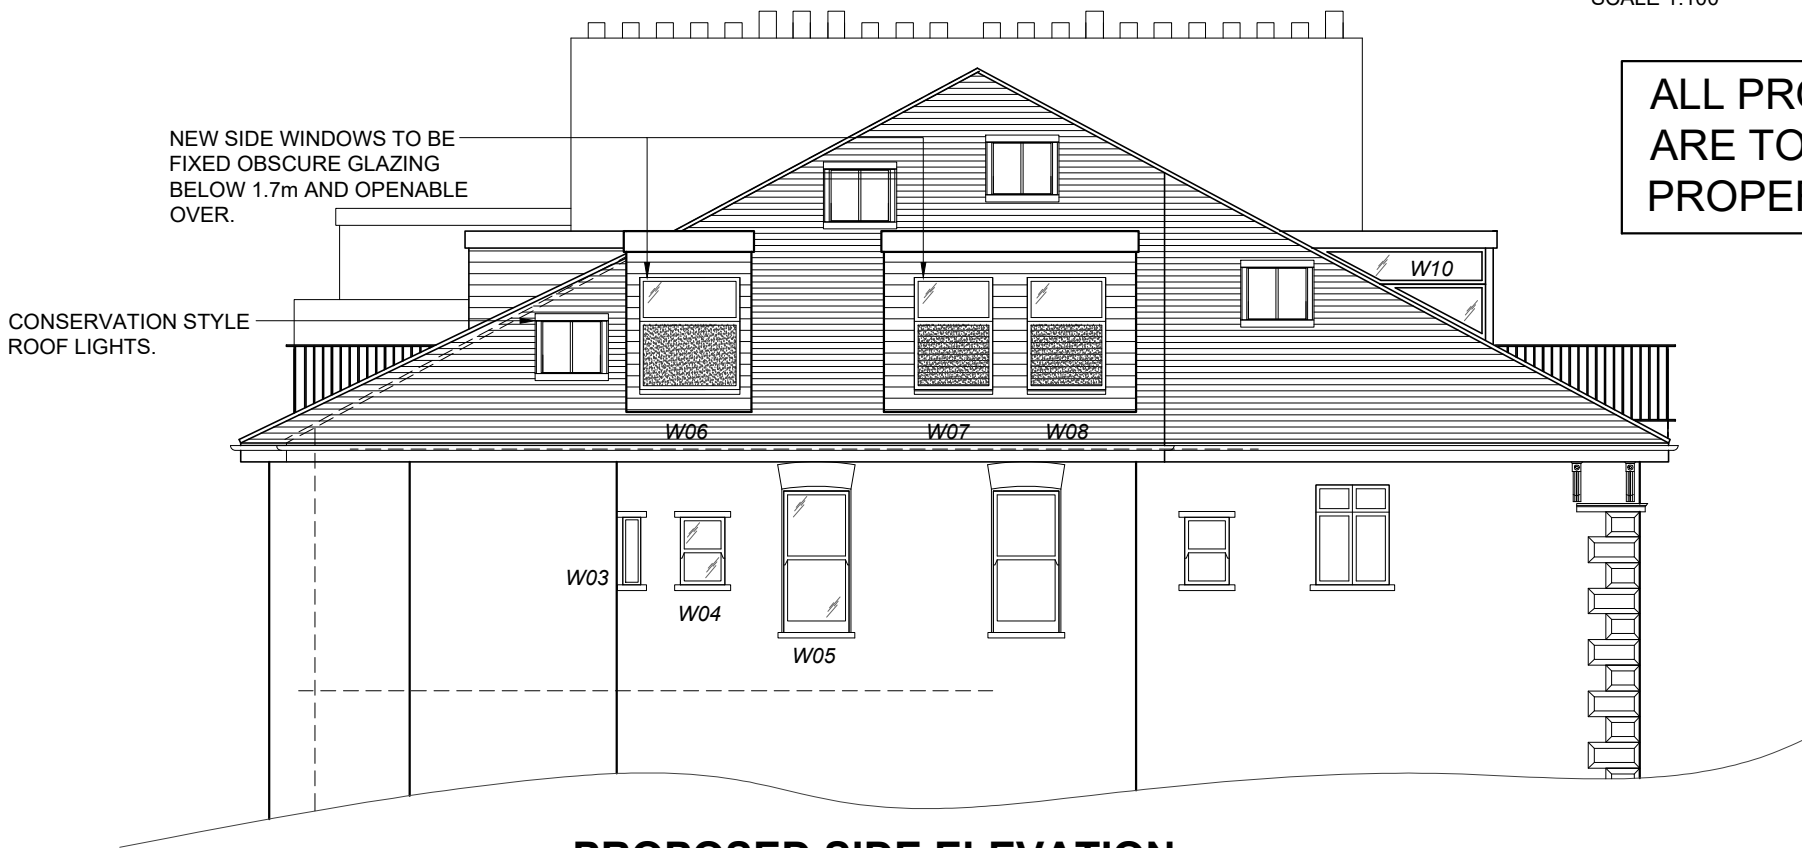

PROPOSED SIDE ELEVATION
SCALE 1:100

ALL PROPOSED MATERIALS
ARE TO MATCH THE EXISTING
PROPERTY.

Notes

Scale

1:50

1:100

1:200

1:500

DAVID JOSEPH
CONSULTING
architectural and structural engineering consultants
26 Clyde Terrace, London, SE23 3BA
drafting@djclondon
020 8699 7750

All dimensions must be checked on site.
Any dimensional discrepancies discovered must be reported to the Project Manager before proceeding.
This drawing is to be read in conjunction with all relevant documents.
This drawing is copyright © and may not be reproduced without permission

Revisions		
A	03.04.25	NEIGHBOURING PROPERTY ADDED.

Client

Address
48 BELSIZE GROVE
LONDON
NW3 4UN

Drawing Title
PROPOSED ELEVATIONS

Date
DEC '24

Scale
1:100 @ A3

Drawing Number
5657 - 104

Revision
A