


EXISTING DRAWINGS
FLOOR PLANS

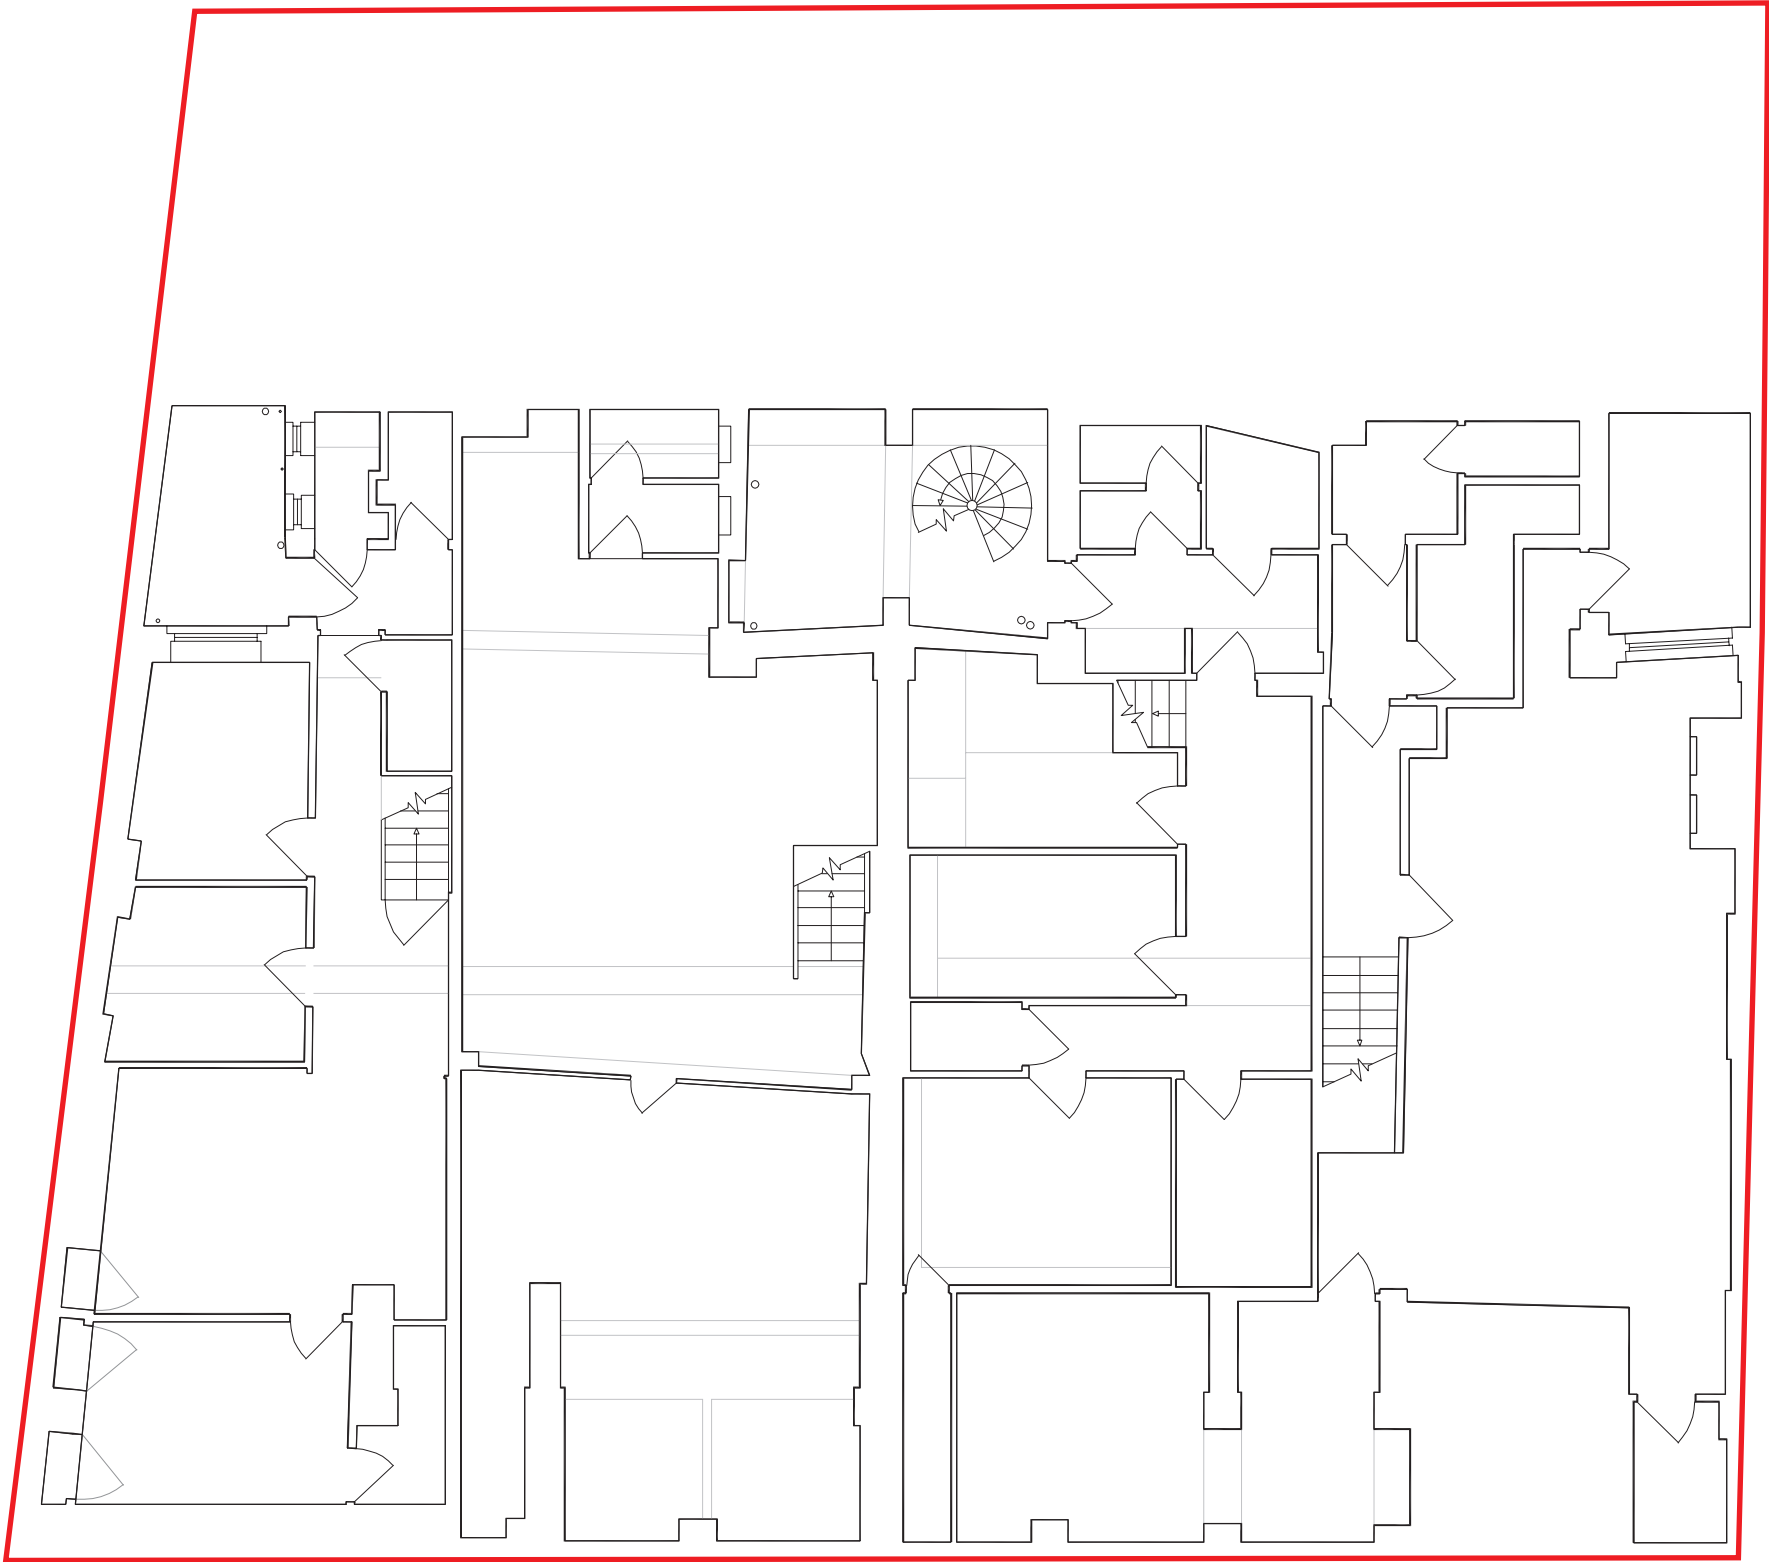

KEY:
 Application Site

EXISTING BASEMENT FLOOR PLAN. DRAWING no. 1000. 1:100@A3

