


DEMOLITION DRAWINGS  
FLOOR PLANS

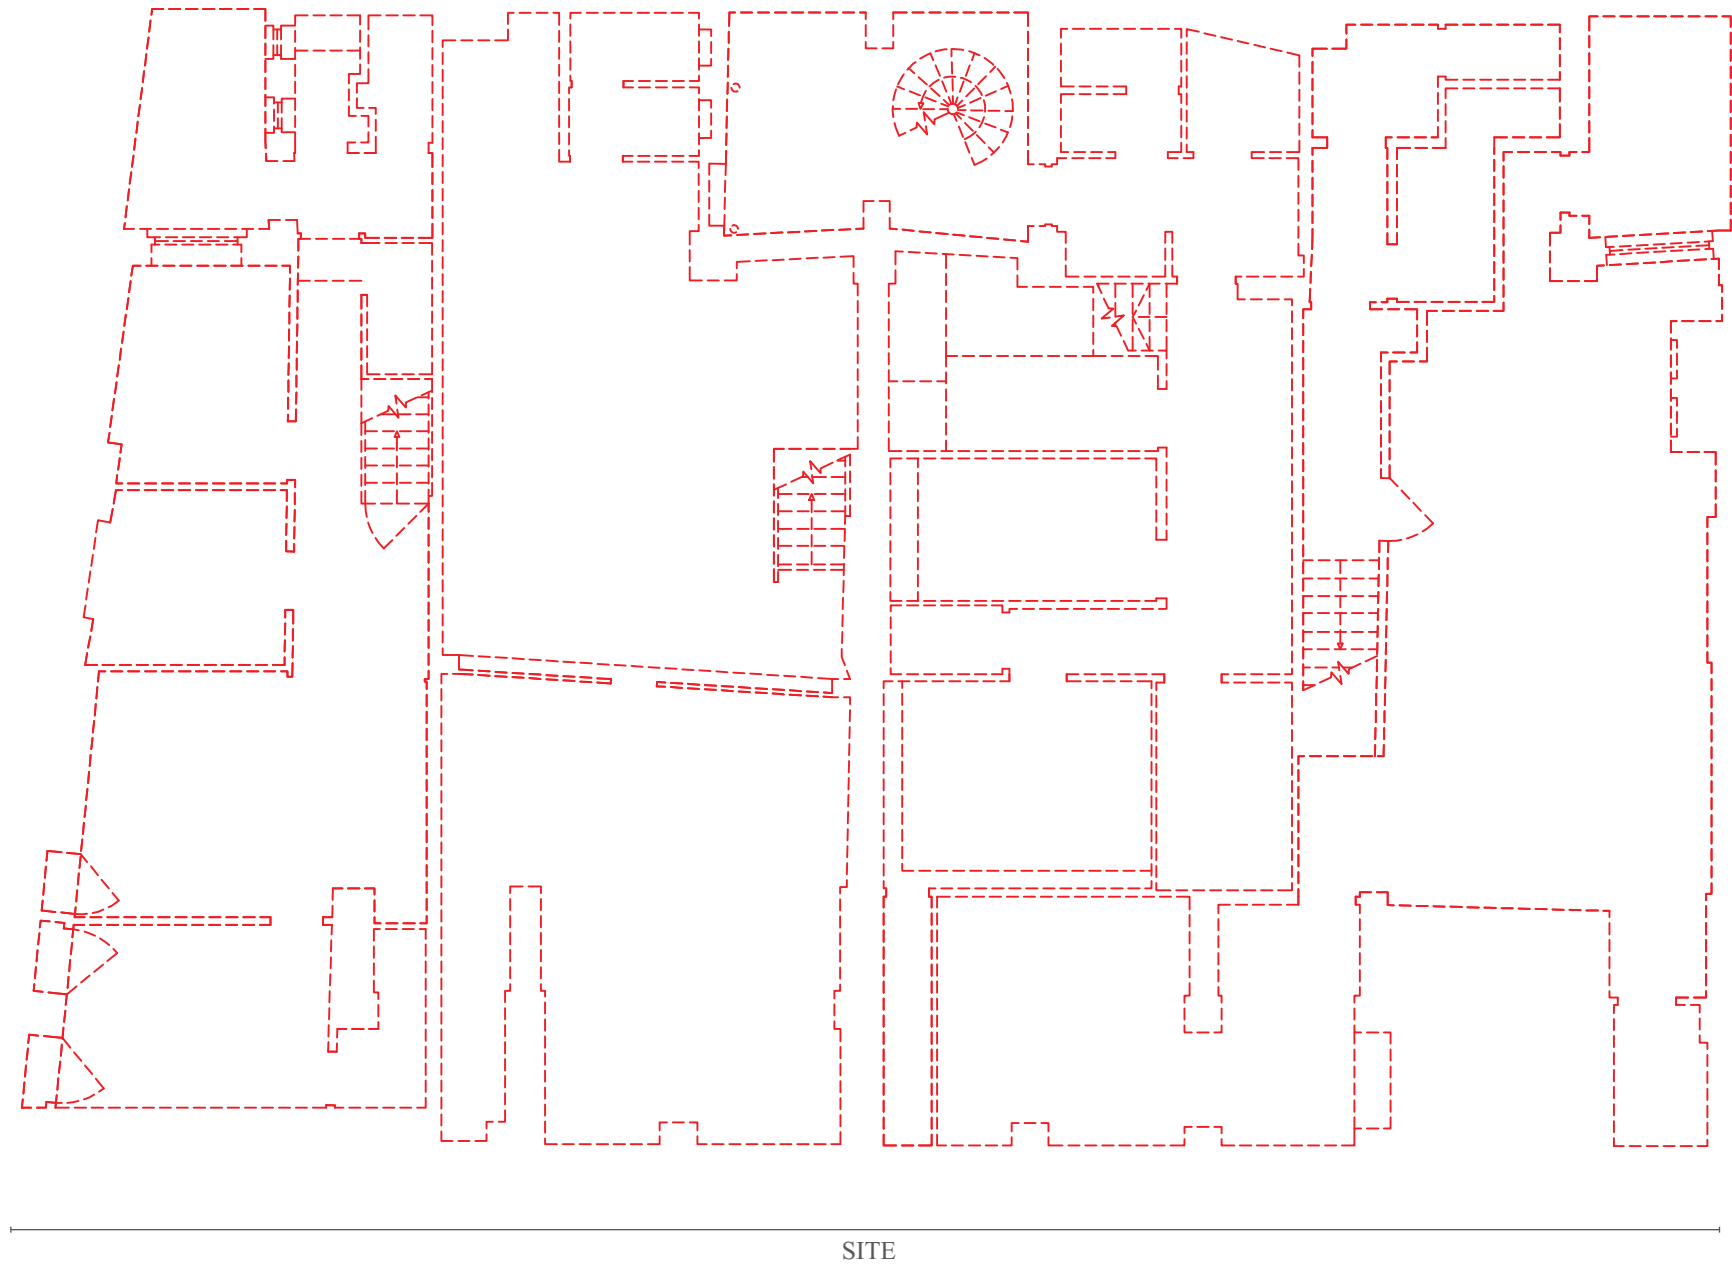

KEY:

Retained Structure

Demolition

DEMOLITION BASEMENT FLOOR PLAN. DRAWING no. 1600. 1:100@A3

