


DEMOLITION DRAWINGS
FLOOR PLANS

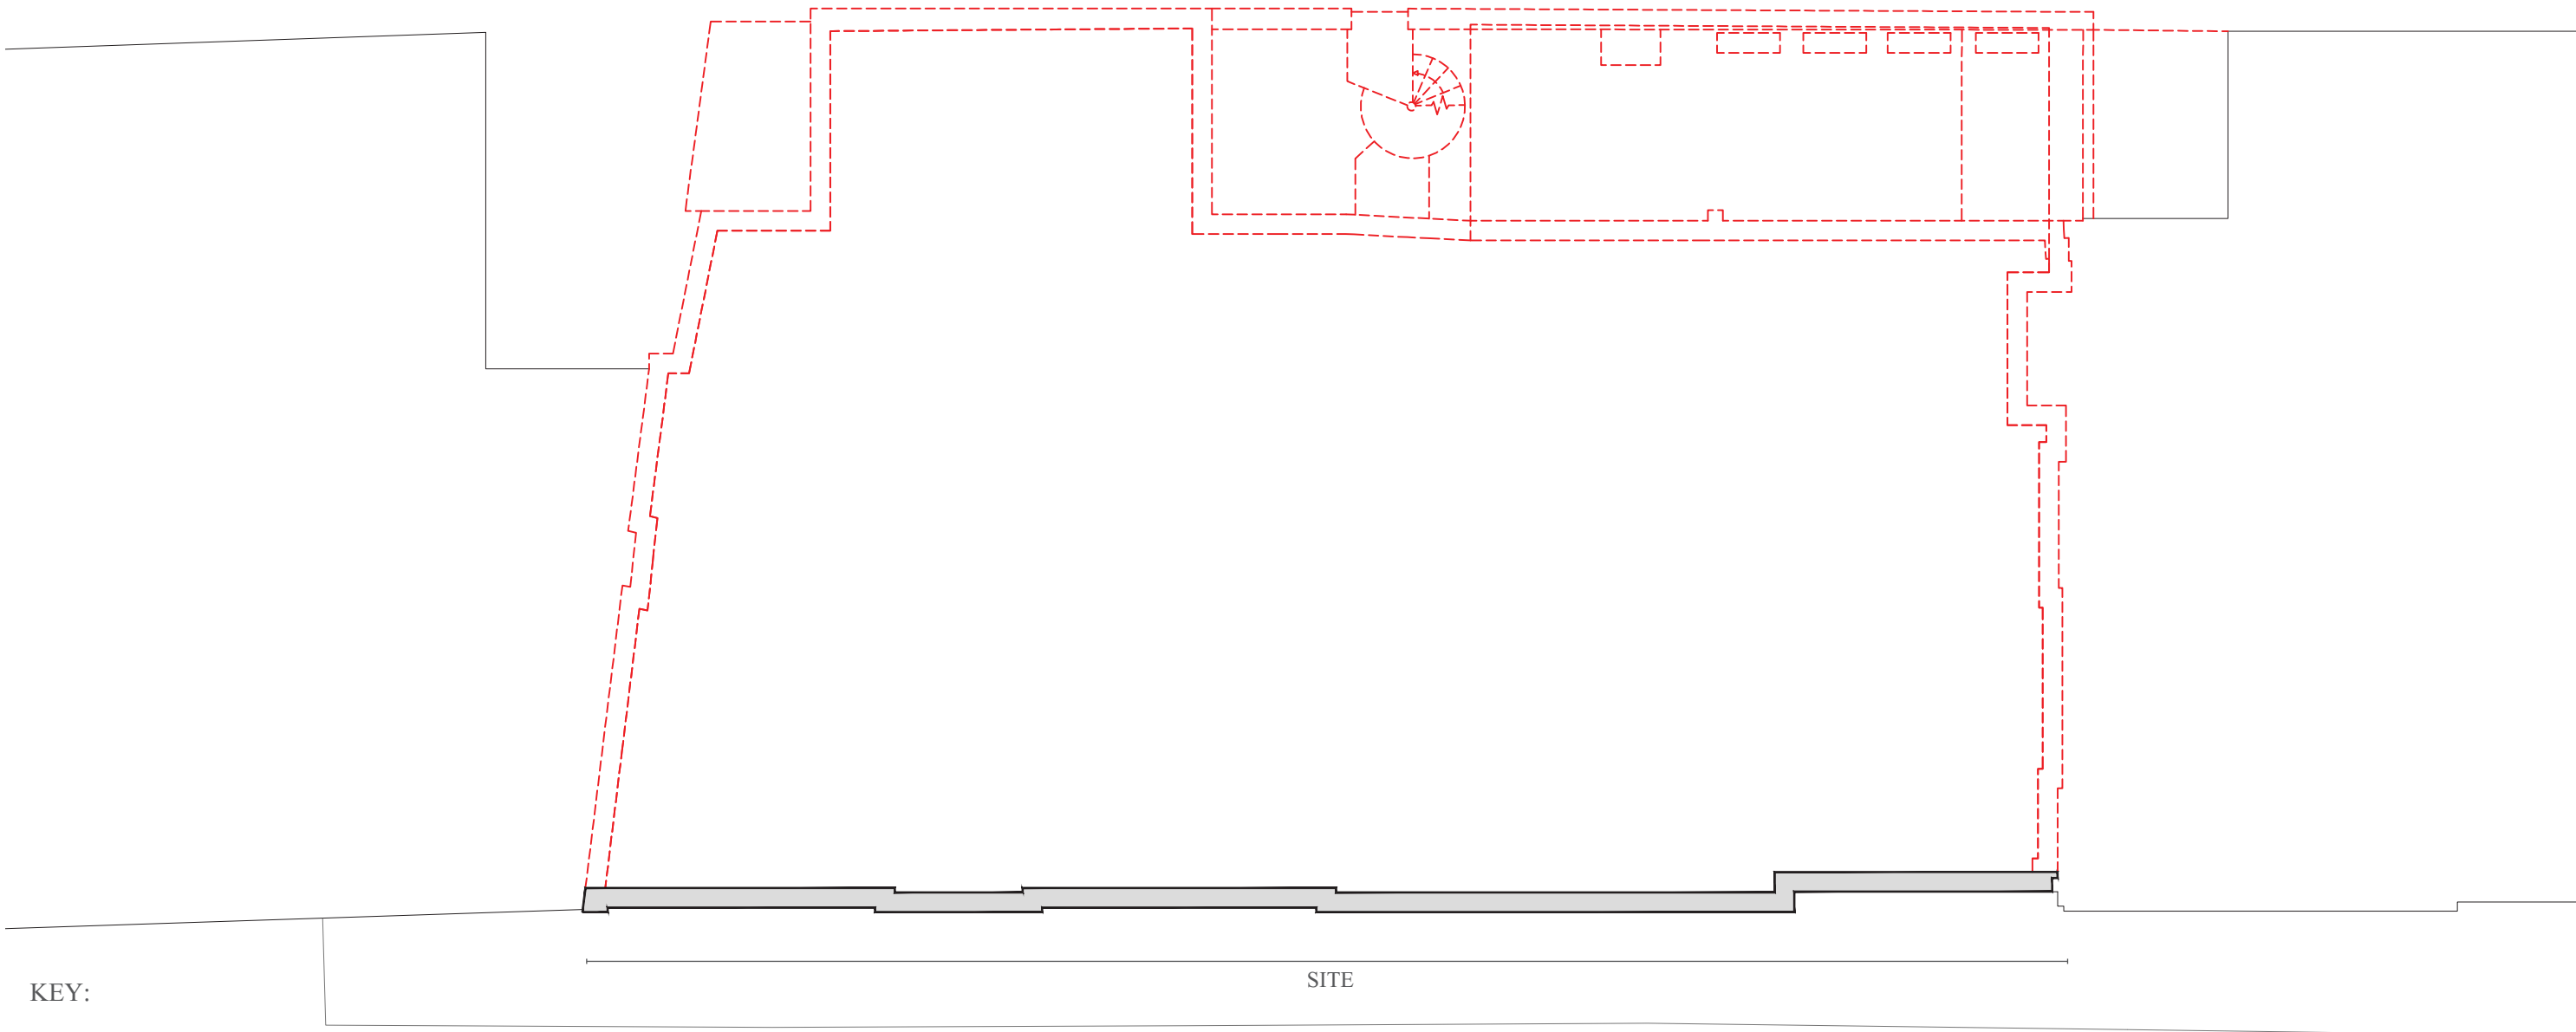

- KEY:
- Retained Structure
 - Demolition

DEMOLITION GROUND FLOOR PLAN. DRAWING no. 1601. 1:100@A3

