


DEMOLITION DRAWINGS
FLOOR PLANS

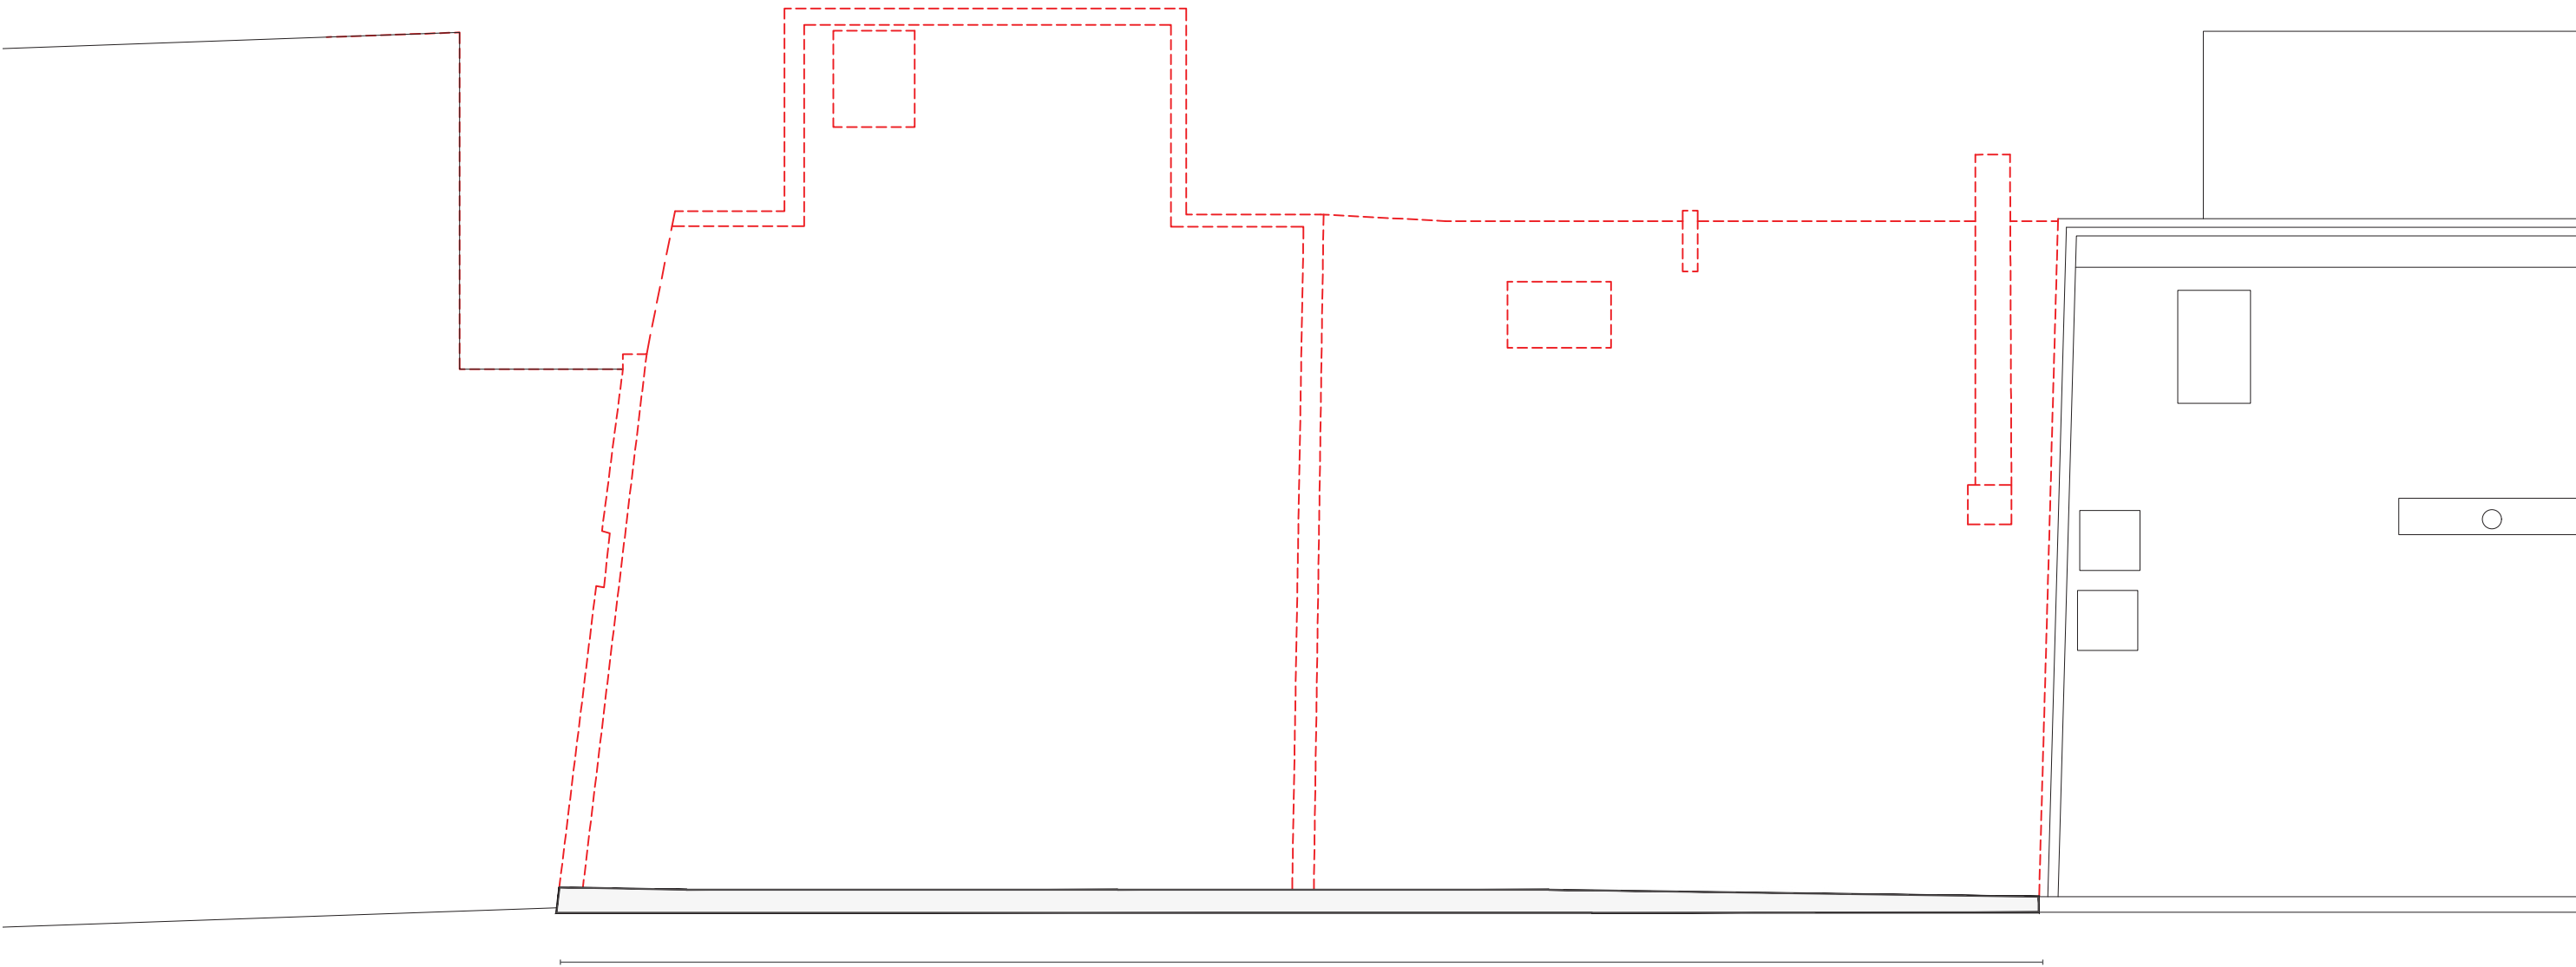

KEY:

 Retained Structure

 Demolition

DEMOLITION ROOF PLAN. DRAWING no. 1603. 1:100@A3



9-12 NEW COLLEGE PARADE, FINCHLEY ROAD, NW3 5EX

