


DEMOLITION DRAWINGS
ELEVATIONS

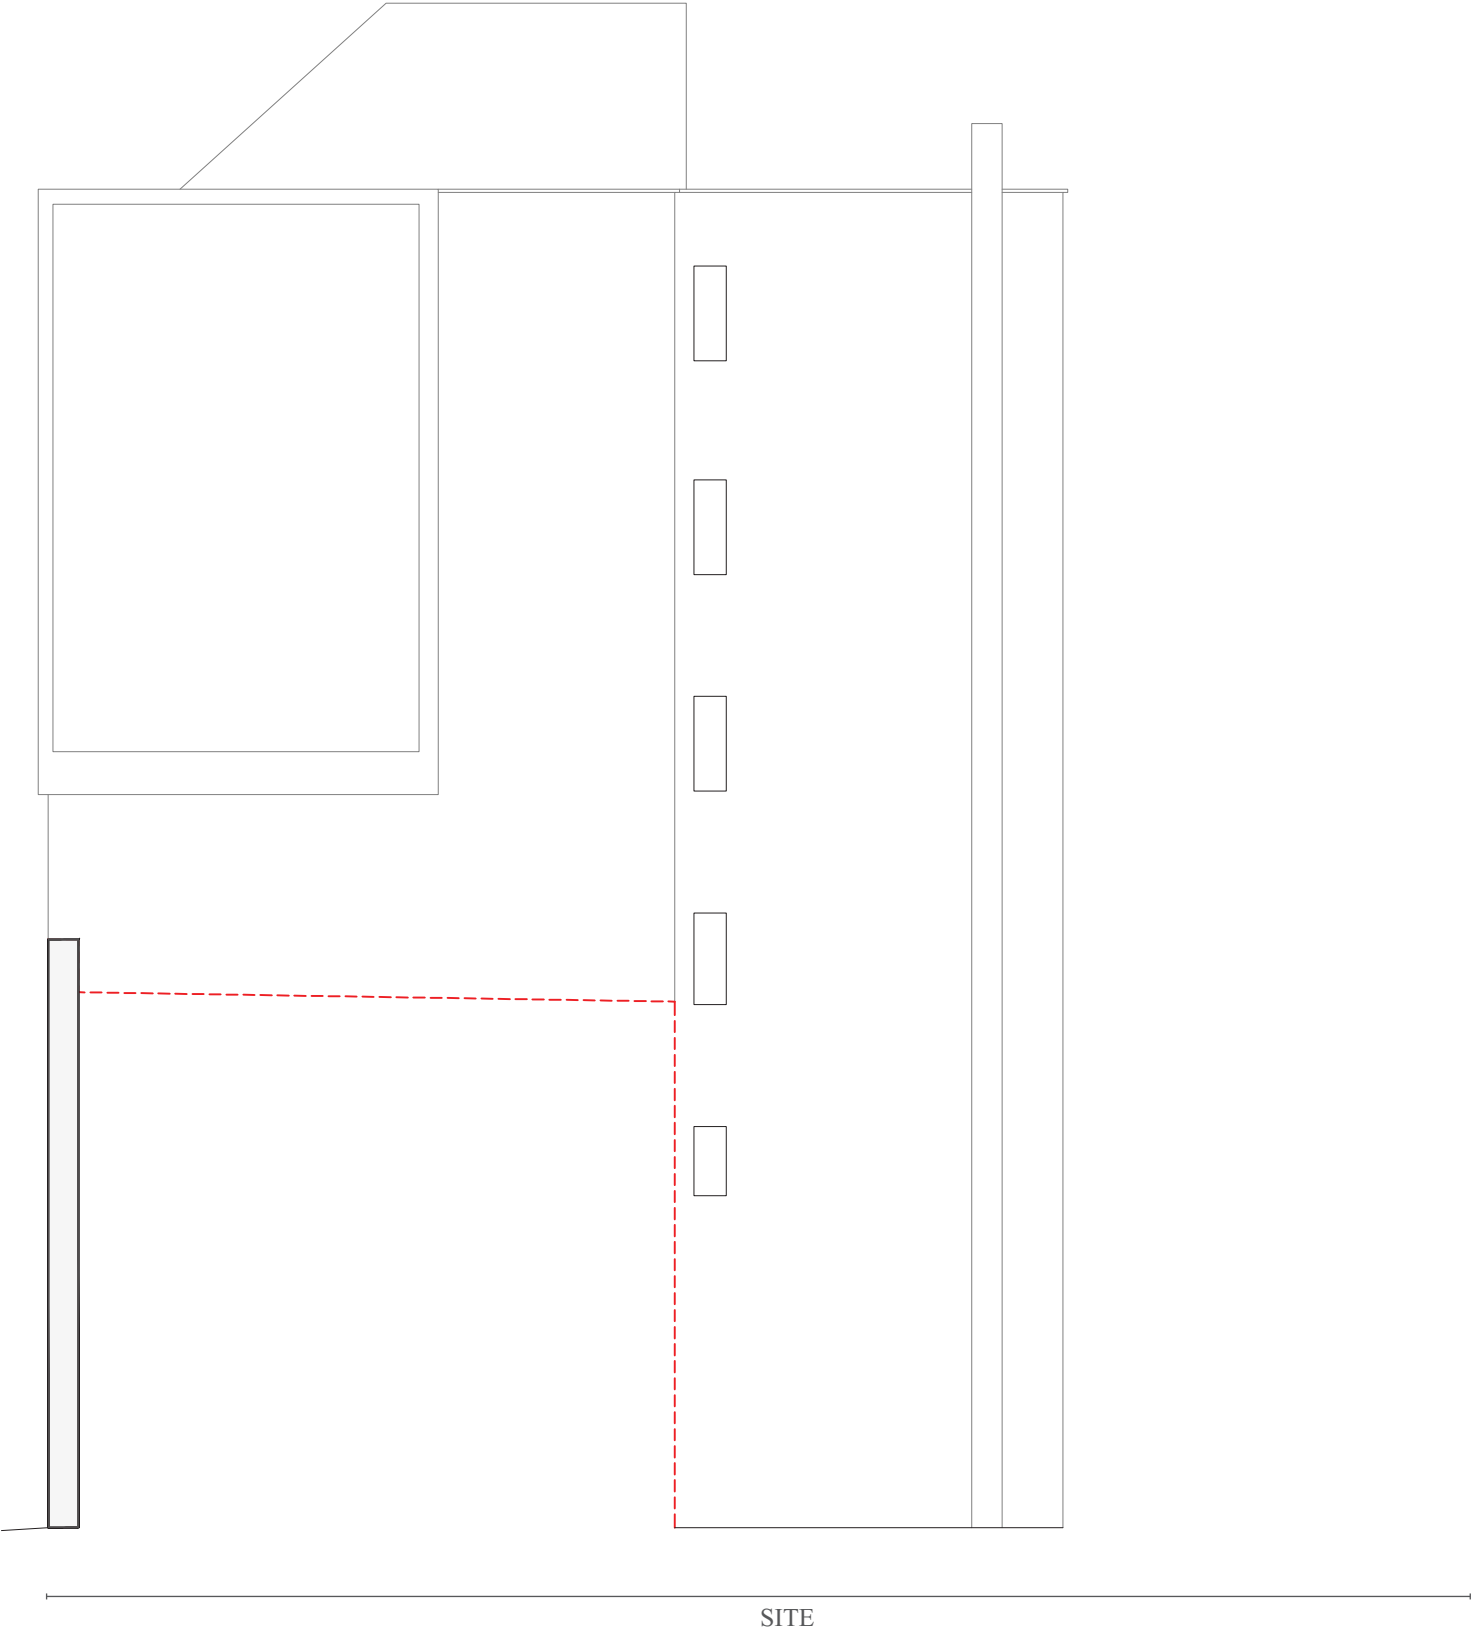


KEY:

 Retained Structure

 Demolition

DEMOLITION SOUTH EAST ELEVATION. DRAWING no. 1605. 1:100@A3

 

9-12 NEW COLLEGE PARADE, FINCHLEY ROAD, NW3 5EX

