


DEMOLITION DRAWINGS
ELEVATIONS

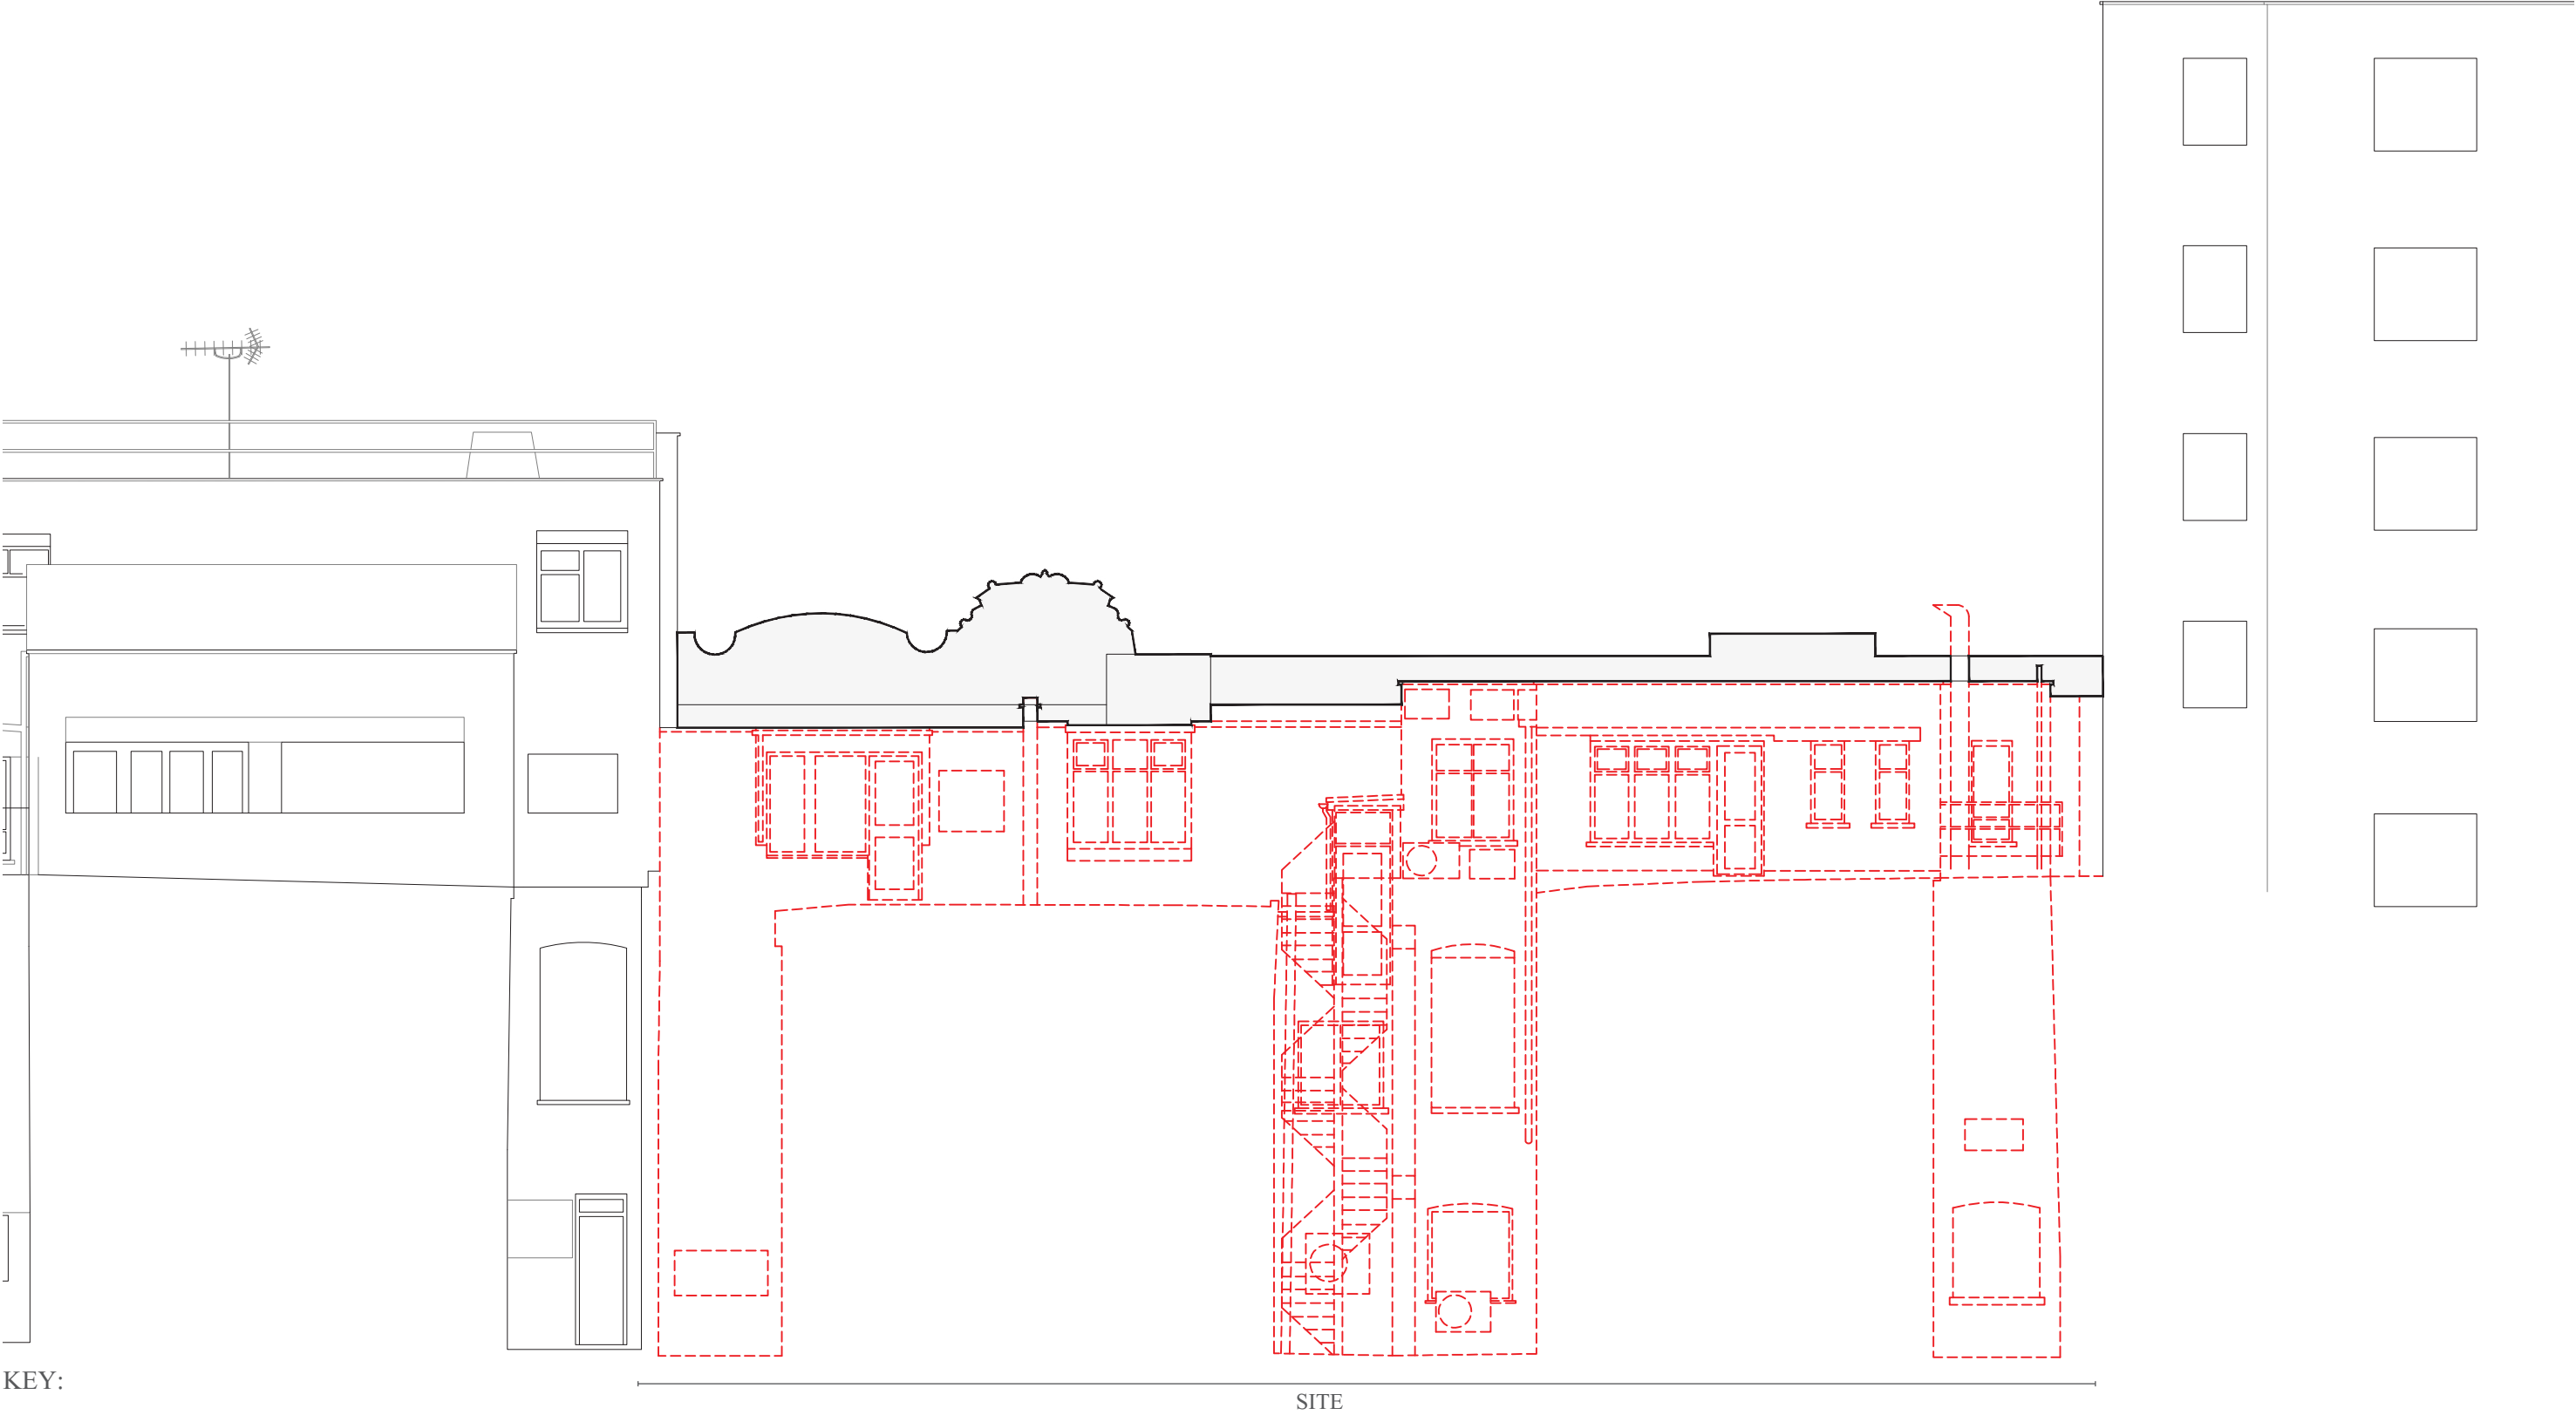

- KEY:
-  Retained Structure
 -  Demolition

DEMOLITION NORTH EAST ELEVATION. DRAWING no. 1606. 1:100@A3

