


PROPOSED DRAWINGS  
FLOOR PLANS

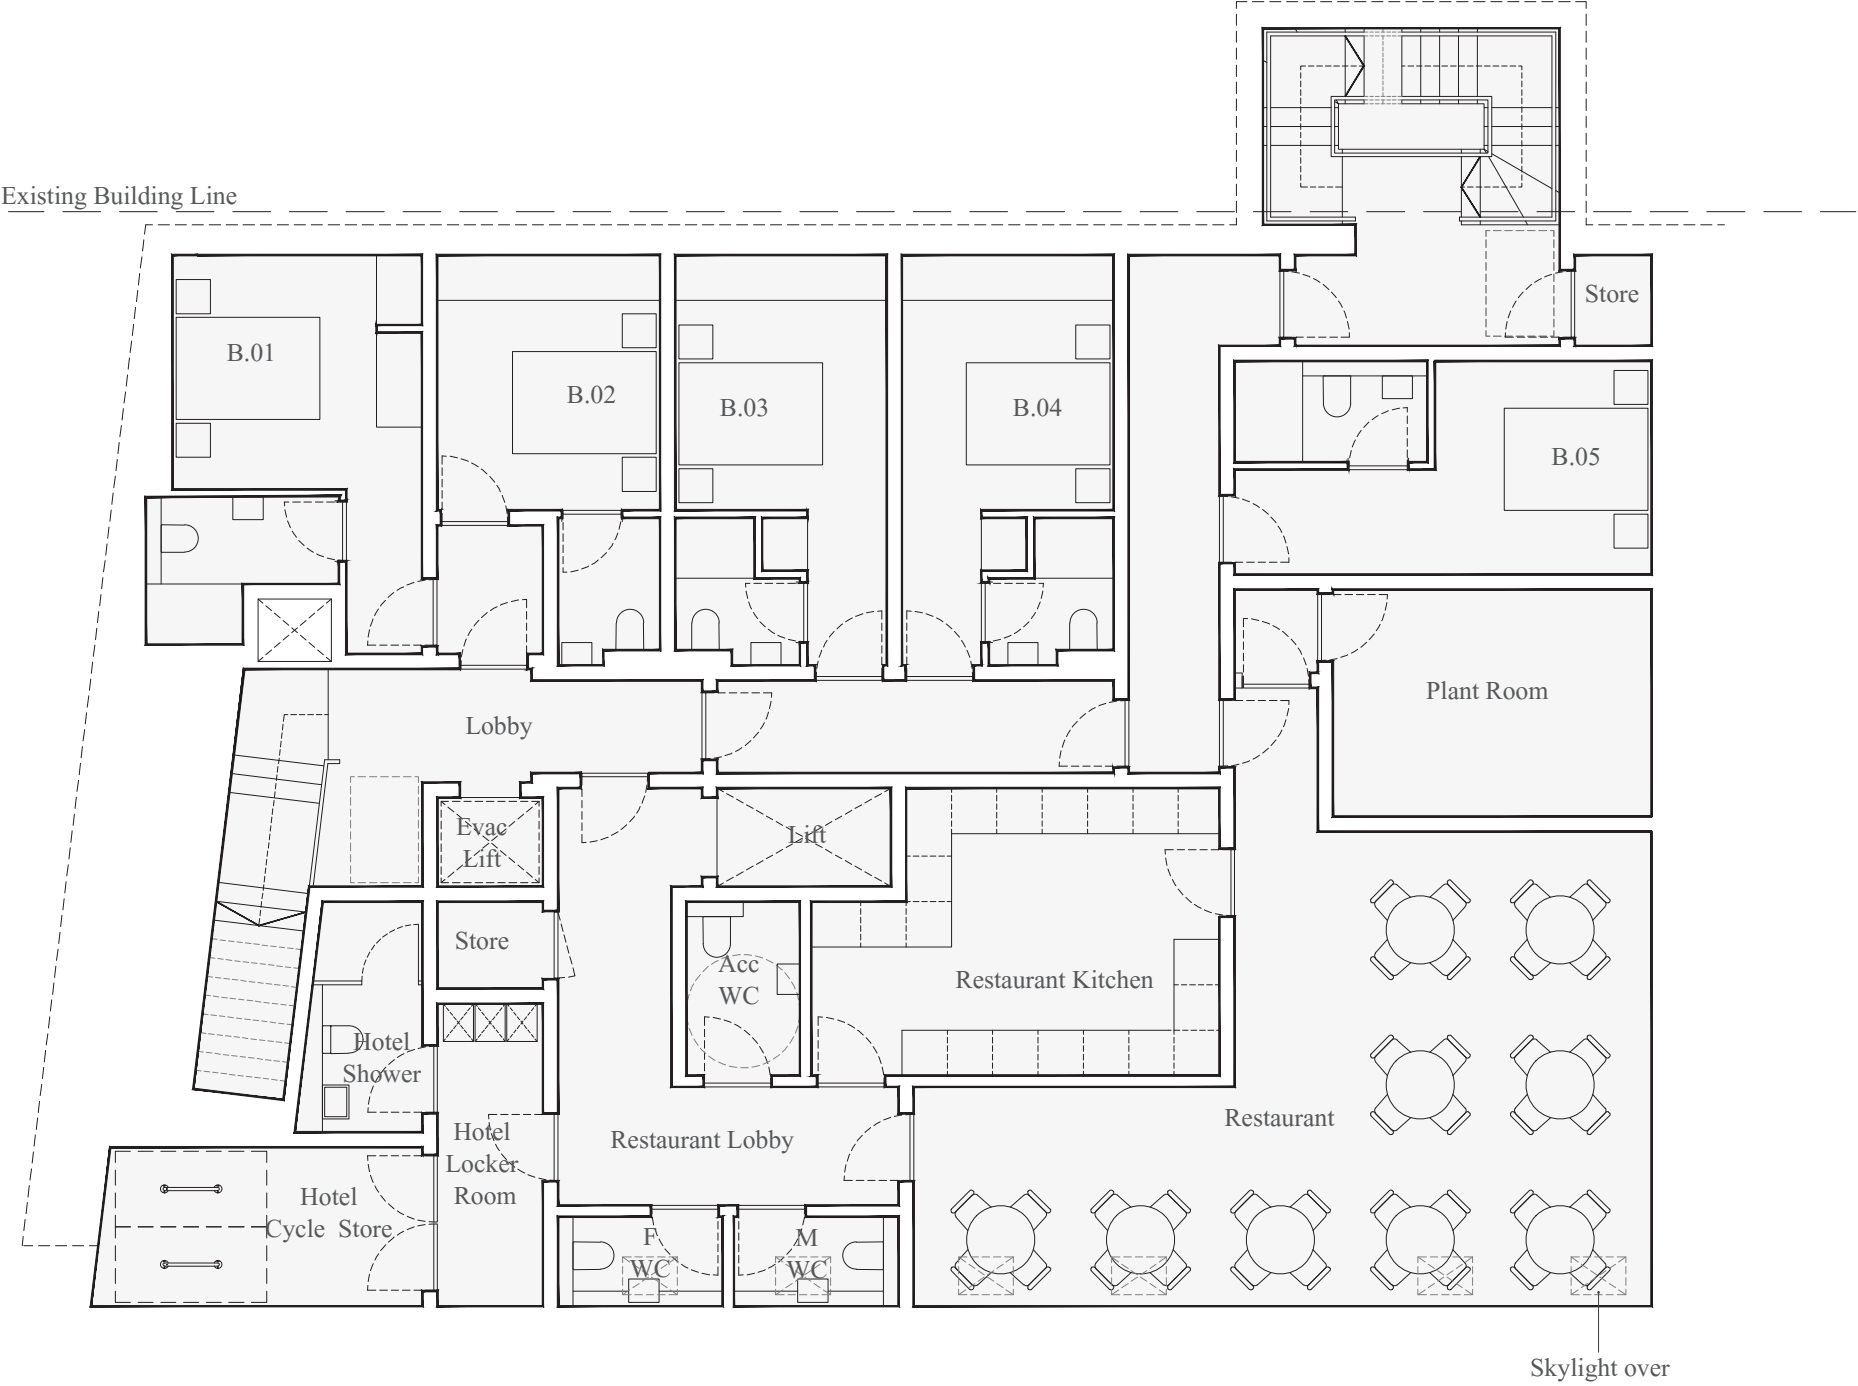

HOTEL ROOMS:  
5no  
  
GIA: 282 sqm

PROPOSED BASEMENT FLOOR PLAN. DRAWING no. 2000. 1:100@A3

