


PROPOSED DRAWINGS
FLOOR PLANS

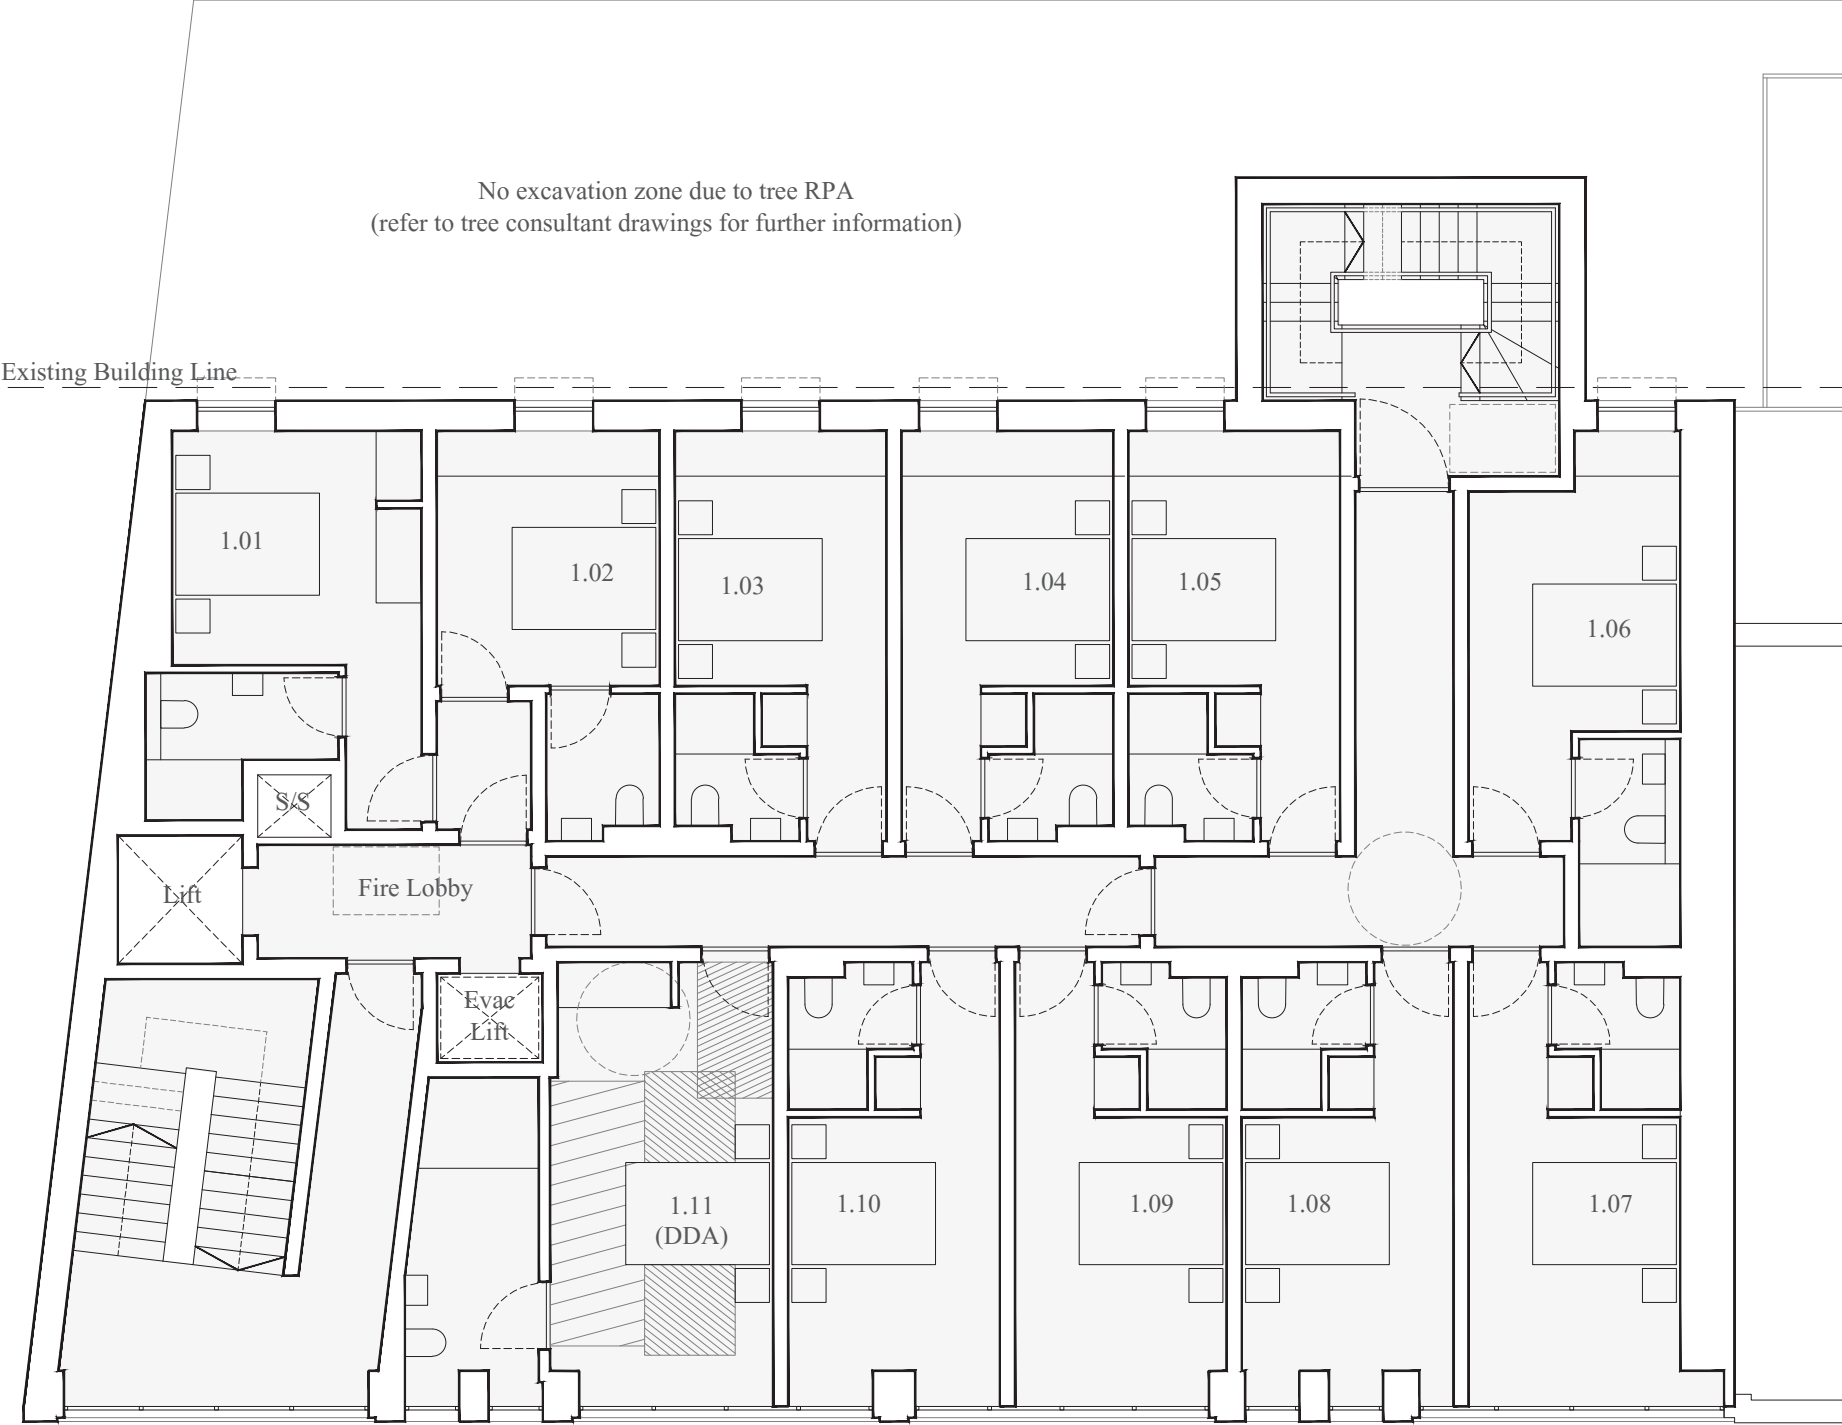

HOTEL ROOMS:
11no

GIA: 277 sqm

PROPOSED FIRST FLOOR PLAN. DRAWING no. 2002. 1:100@A3

