


PROPOSED DRAWINGS
FLOOR PLANS

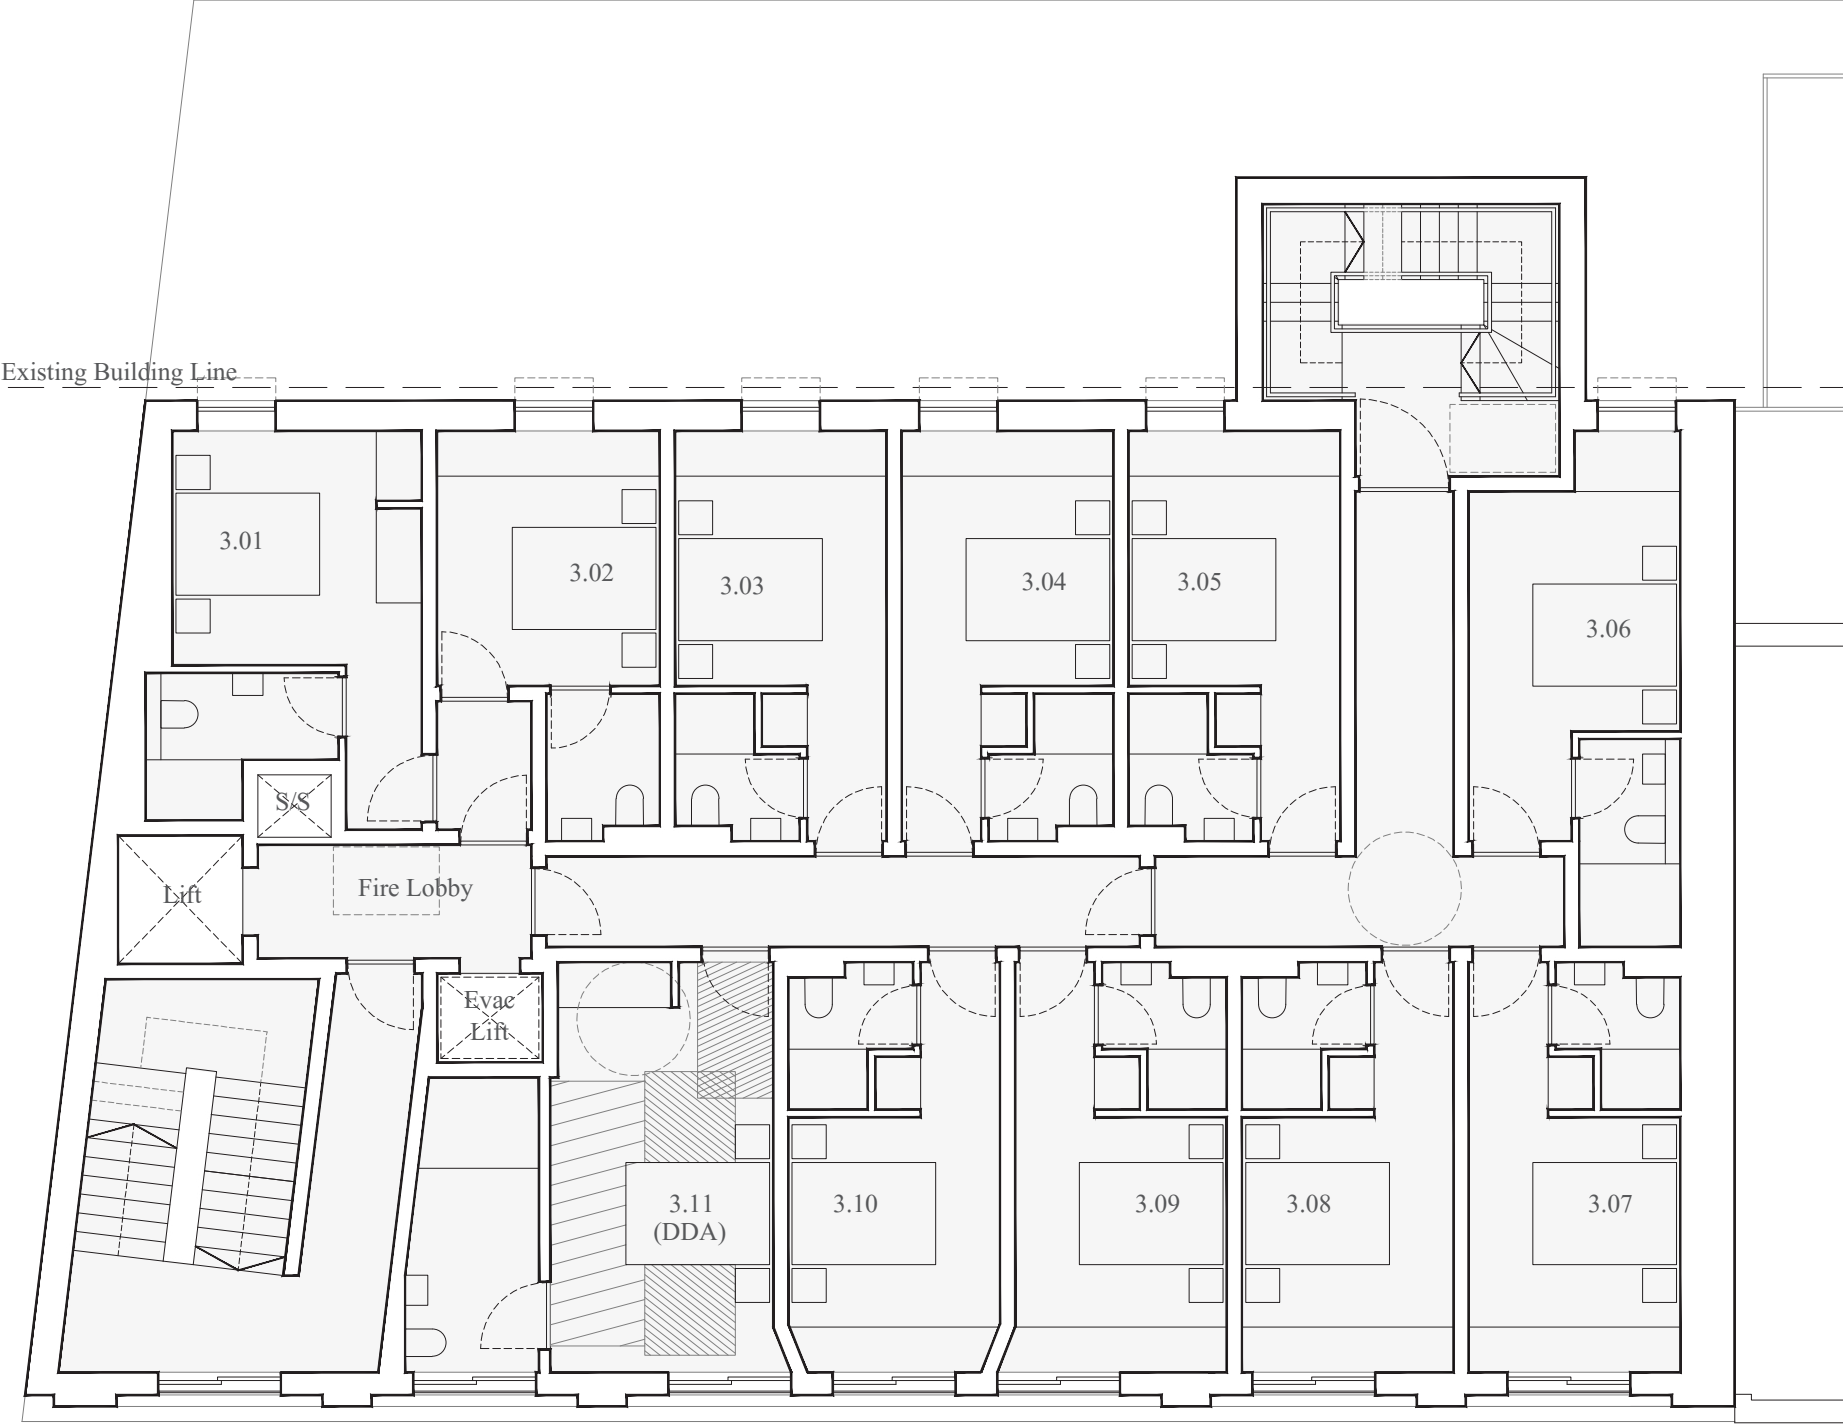

HOTEL ROOMS:
11no

GIA: 268 sqm

PROPOSED THIRD FLOOR PLAN. DRAWING no. 2004. 1:100@A3

